

www.autodesk.com/revit

Consultant Address Address Phone Fax

Consultar
Address
Address
Phone
Fax

Consulta Address Address Phone Fax

Consultar
Address
Address
Phone
Fax

Consulta Address Address Phone Fax

No. Description D

Guanlin Du Acadamic Building Floor Plan

Project number


Date
Drawn by
Checked by


Guanlin Du
P.King

A-100

443/2014 2:05:28 PM

3/13/14

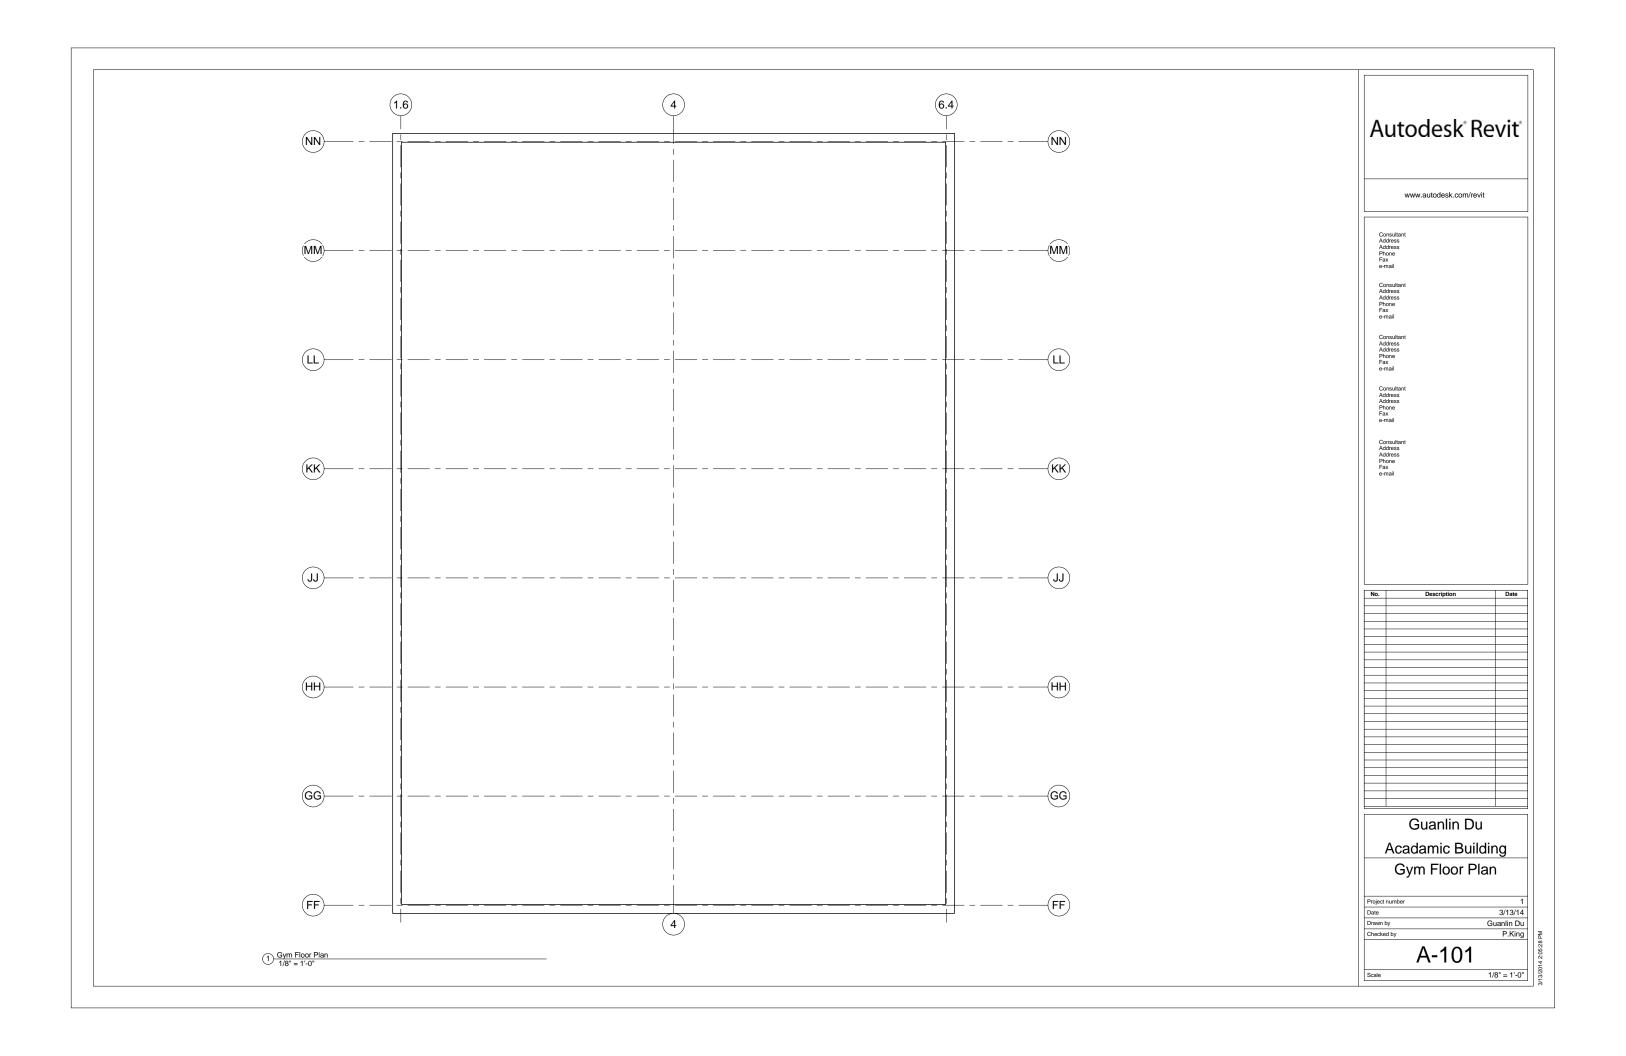

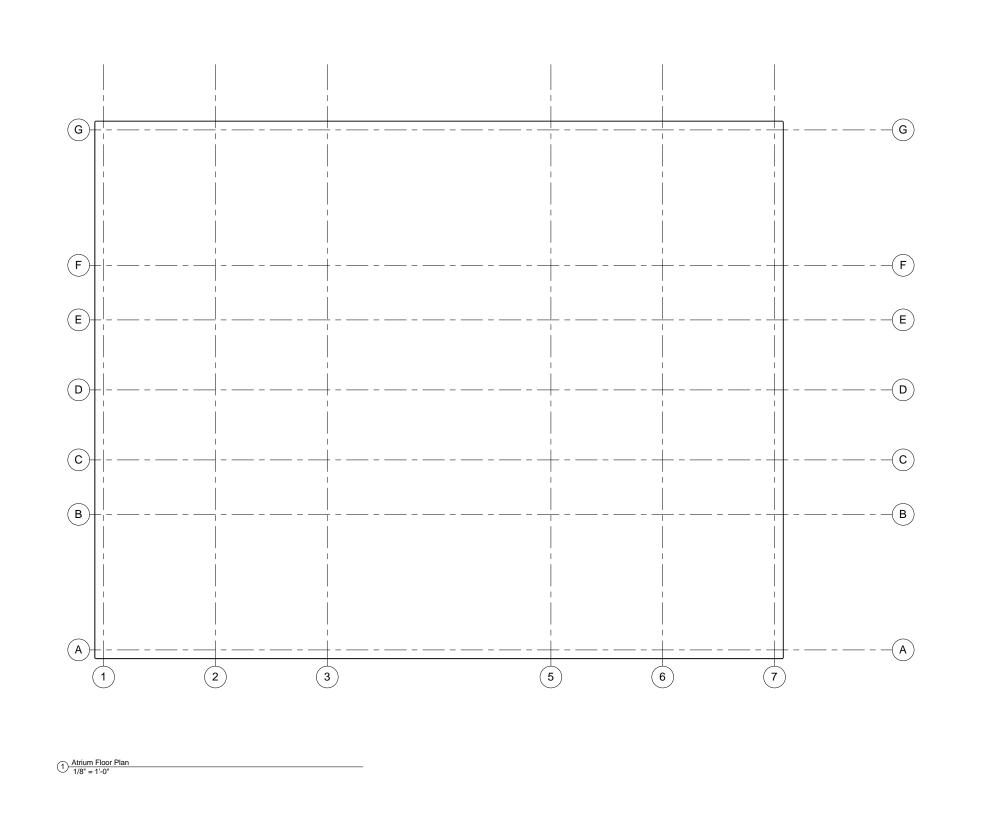

www.autodesk.com/revit

Address Address Address Phone Fax

Consulta Address Address Phone Fax

Consulta Address Address Phone

e-mail

Consulta

Address

Addres Addres Phone Fax e-mail

> Consulta Address Address Phone Fax e-mail

No.	Description	Da
	<u> </u>	
	·	

Guanlin Du Acadamic Building Atrium


Project numb

Drawn by
Checked by

3/13/14 Guanlin Du P.King

A-102


1/8" = 1'-0

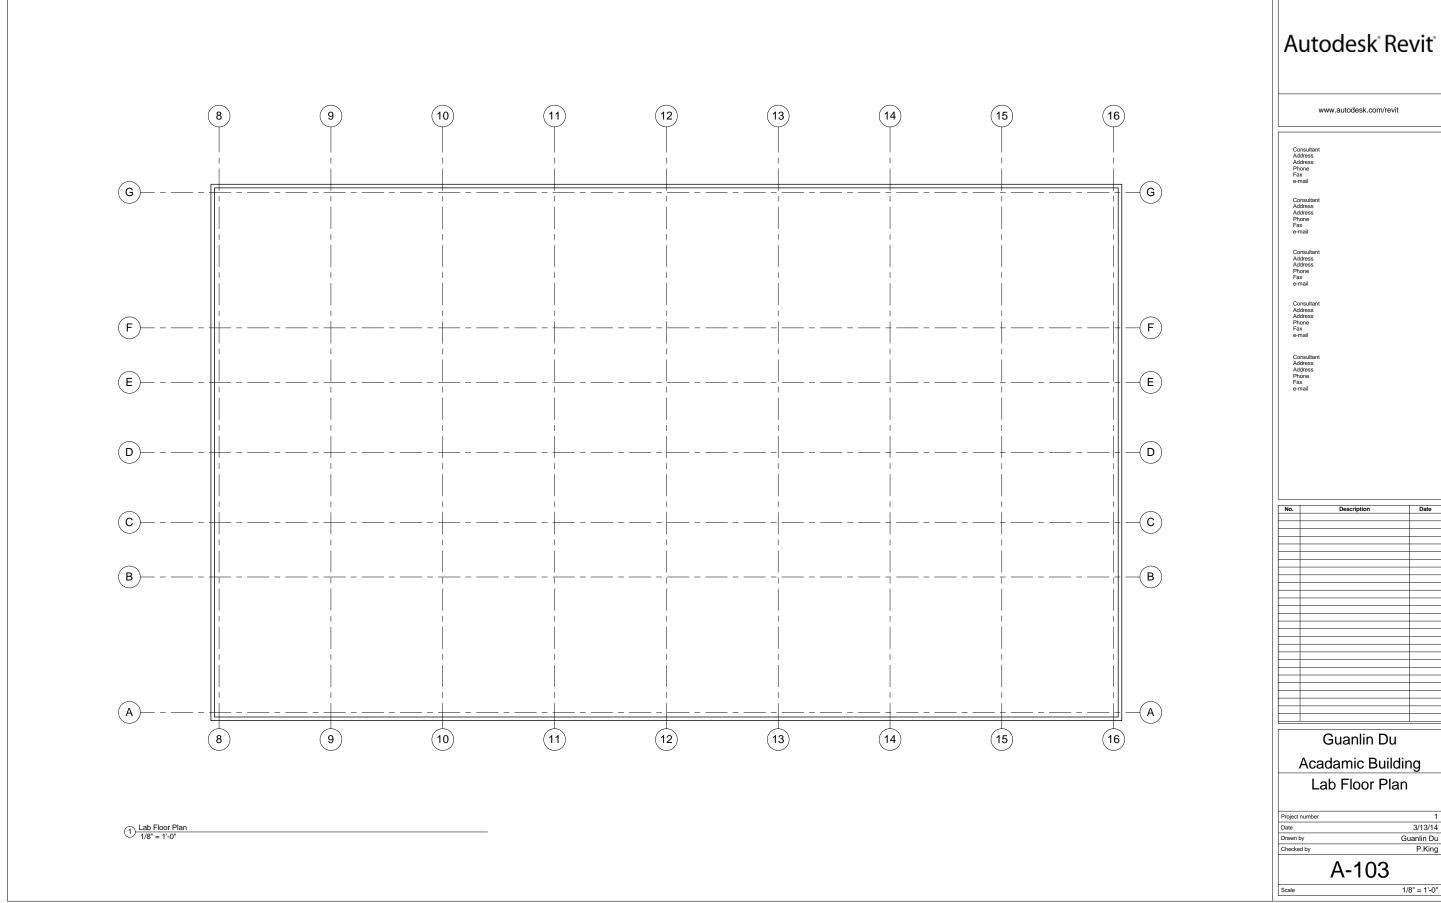



Acadamic Building

3/13/14
Guanlin Du
P.King

1/8" = 1'-0"

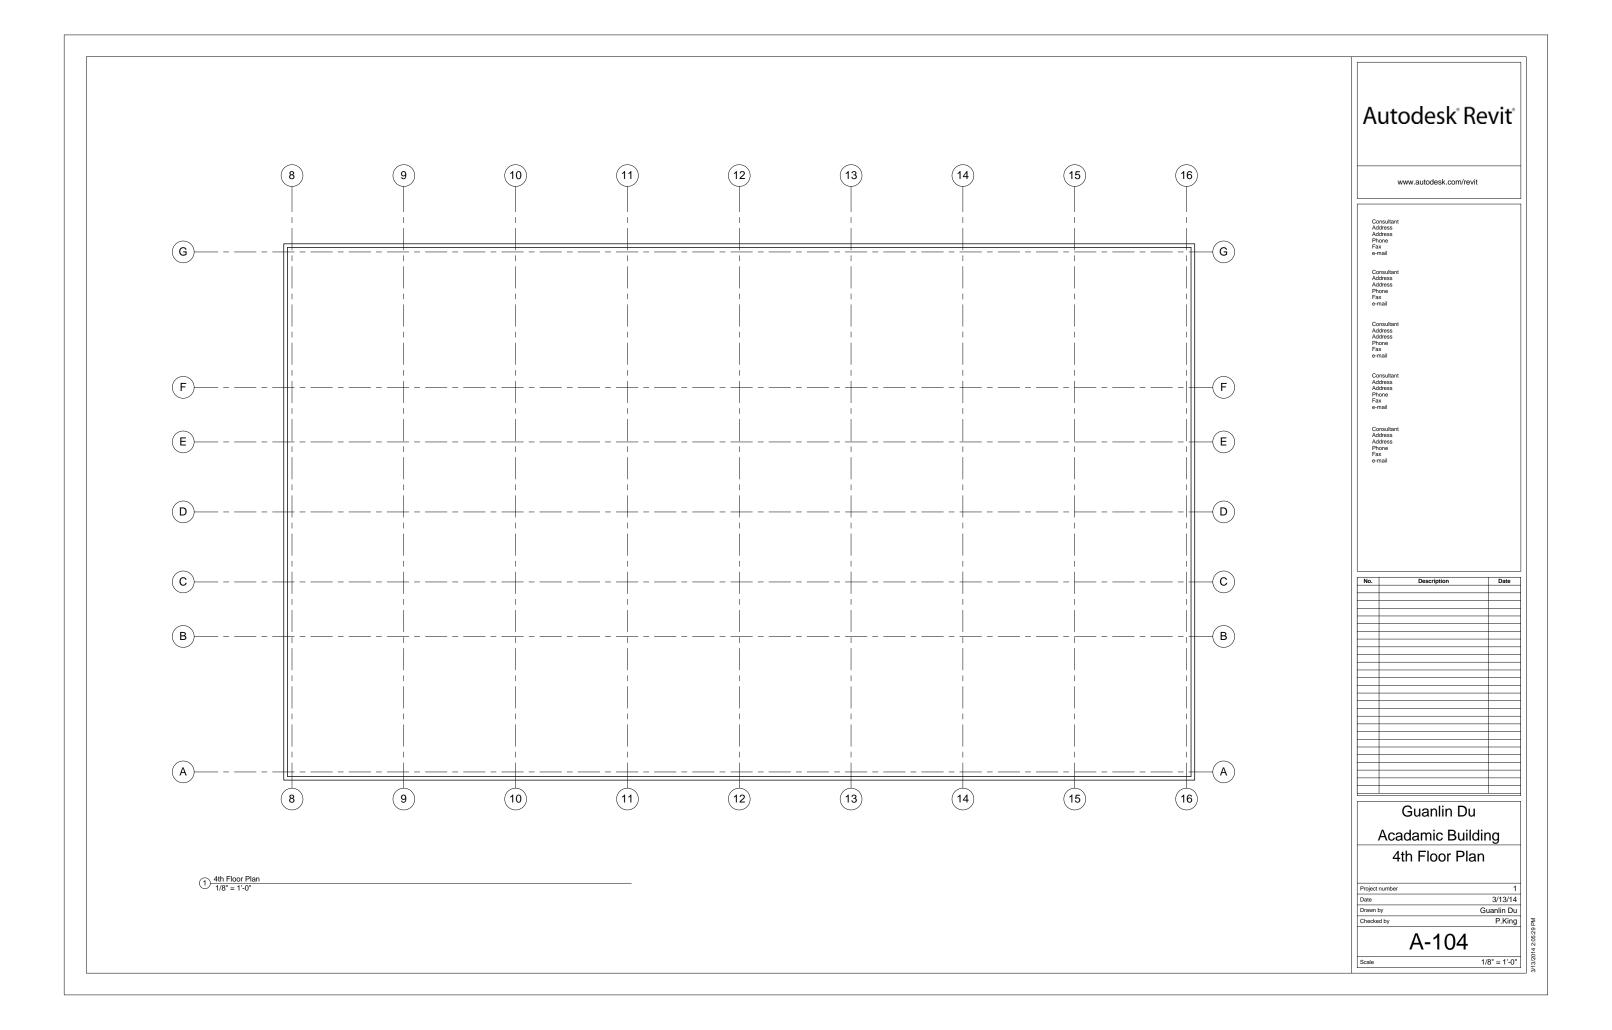


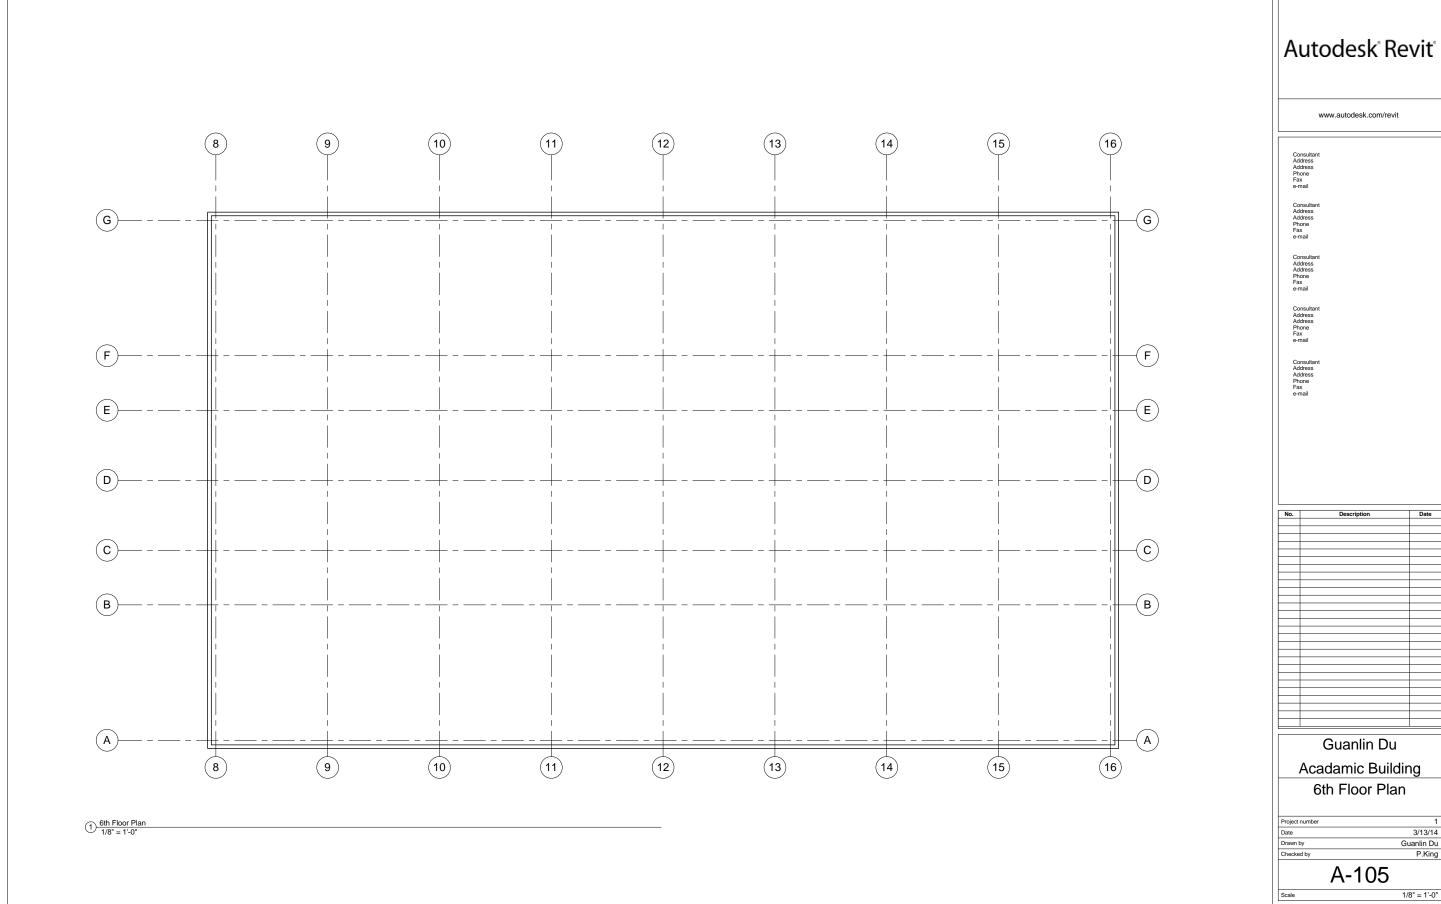

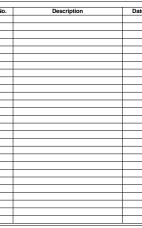

Acadamic Building

3/13/14 Guanlin Du P.King

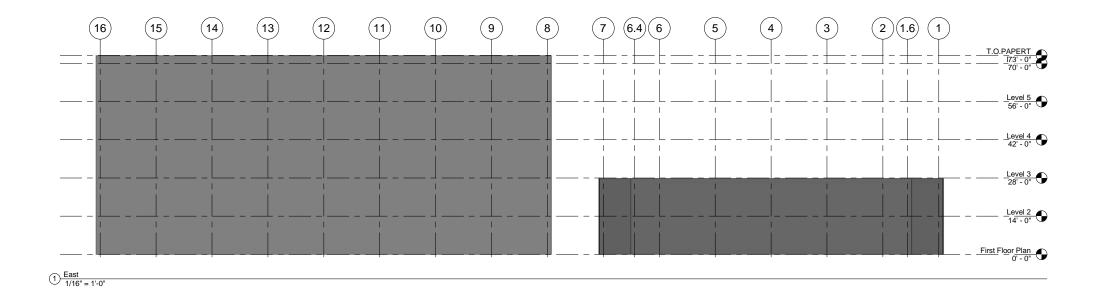

www.autodesk.com/revit

Consulta Address Address Phone Fax

Consulta Address Address Phone Fax

Consulta Address Address Phone Fax

Consultal Address Address Phone Fax

Addres
Addres
Phone
Fax

No.	Description	Da
_		

Guanlin Du Acadamic Building East Elevation

 Project number
 1


 Date
 3/13/14

 Drawn by
 Guanlin Du

 Checked by
 P.king

A-106

1/16" = 1'-0"

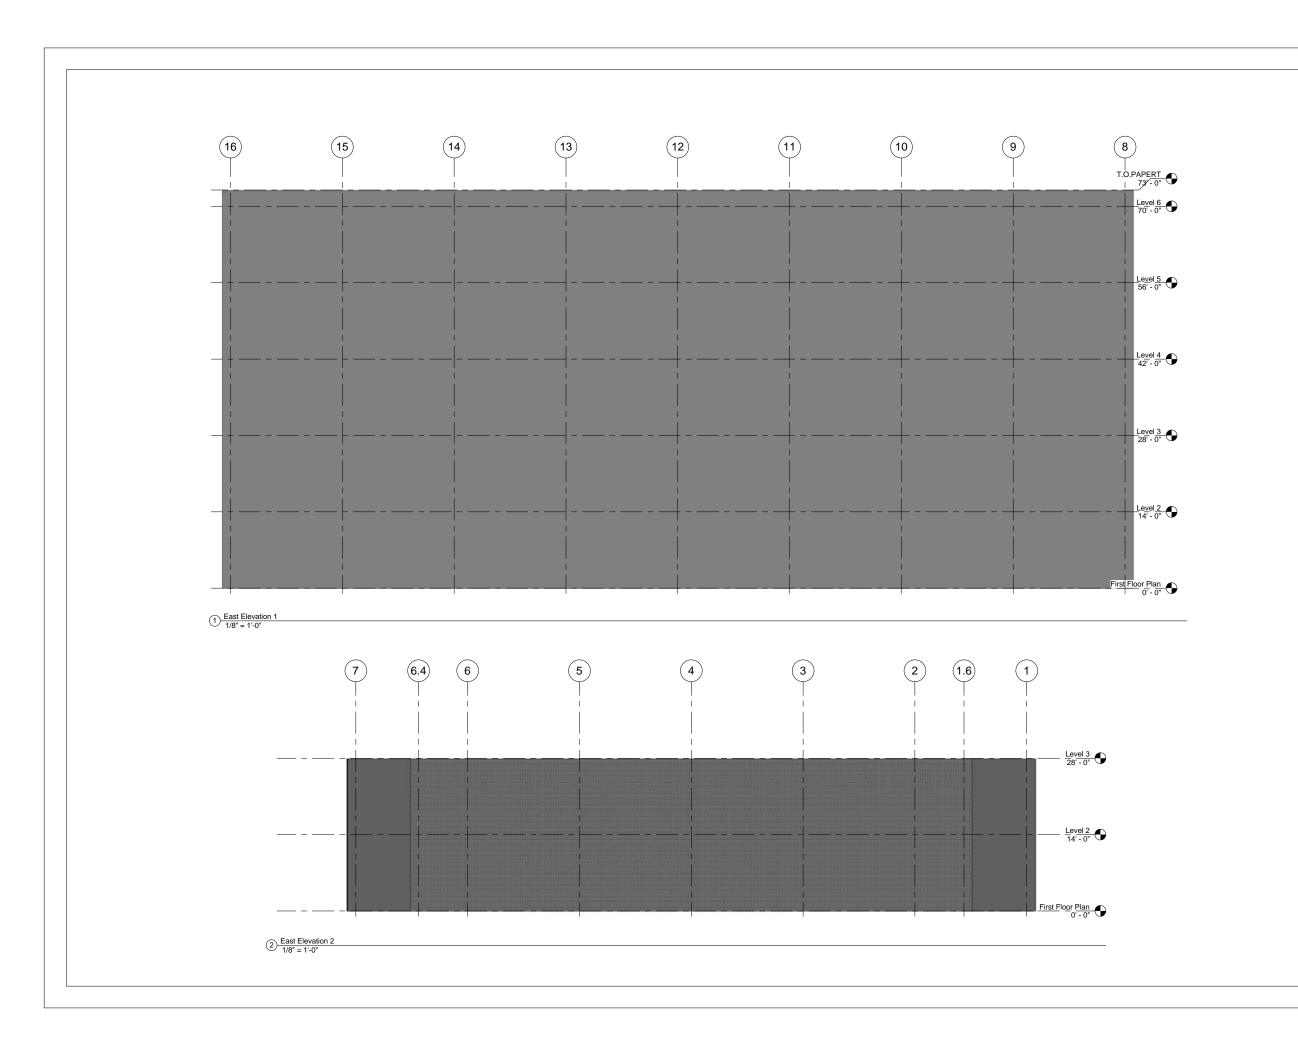

www.autodesk.com/revit

Consultal Address Address Phone Fax

Addre Addre Addre Phone Fax

> Address Address Phone Fax

Consultar Address Address Phone Fax

Consulta Address Address Phone Fax

No. Description Date

Guanlin Du
Acadamic Building
East Elevation 2


Project number

te awn by

A-107

1/8" = 1'-0"

3/13/14
Guanlin Du
P.King

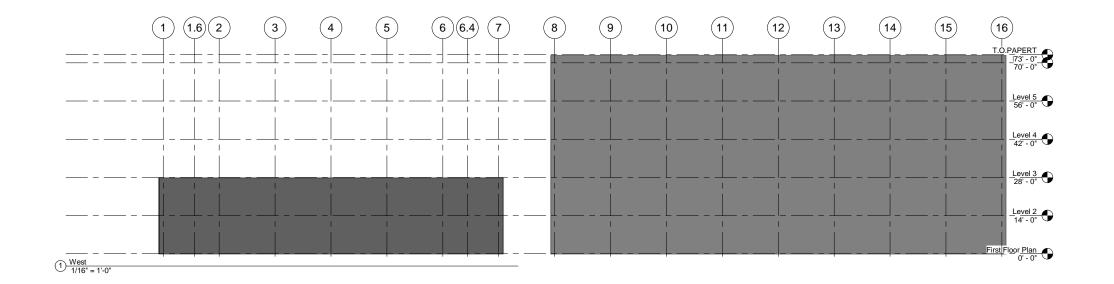

www.autodesk.com/revit

Consulta Address Address Phone Fax

Address Address Phone Fax

Addres
Addres
Phone
Fax

Consu Addres Addres Phone Fax

> Consultar Address Address Phone Fax

No.	Description	Dat
	-	

Guanlin Du
Acadamic Building
West Elevation

 Project number
 1


 Date
 3/13/14


 Drawn by
 Guanlin Du

 Checked by
 P.King

A-108

1/16" = 1'-0"

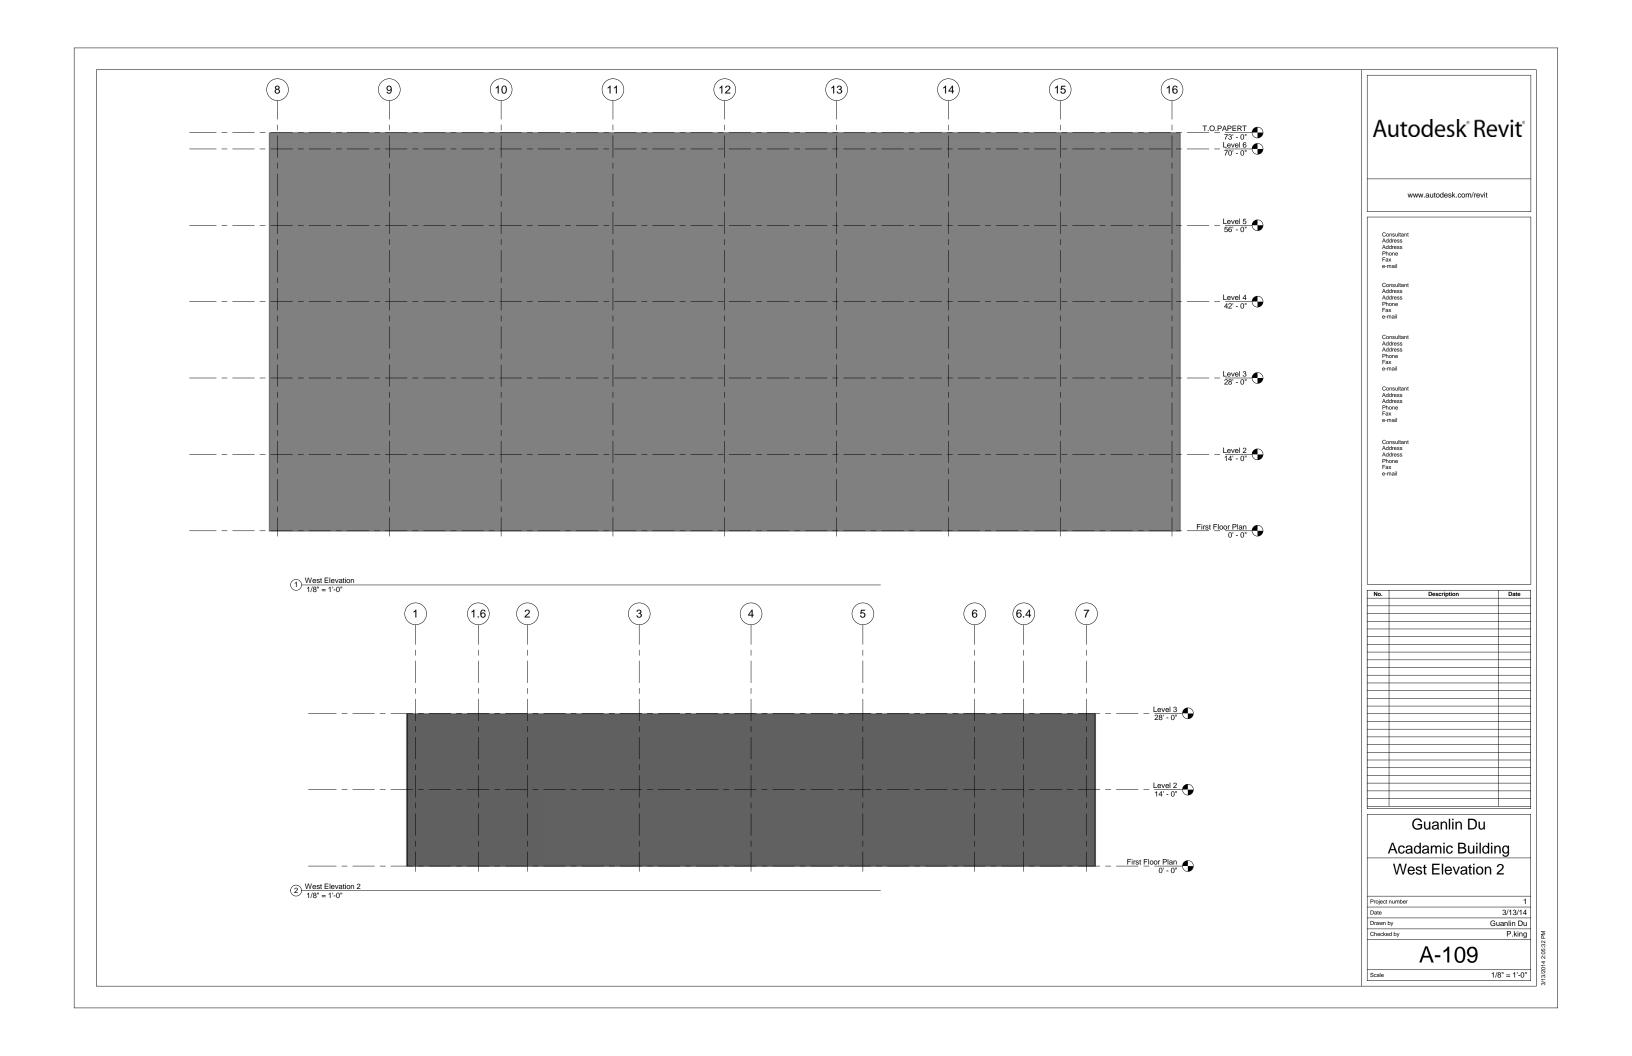

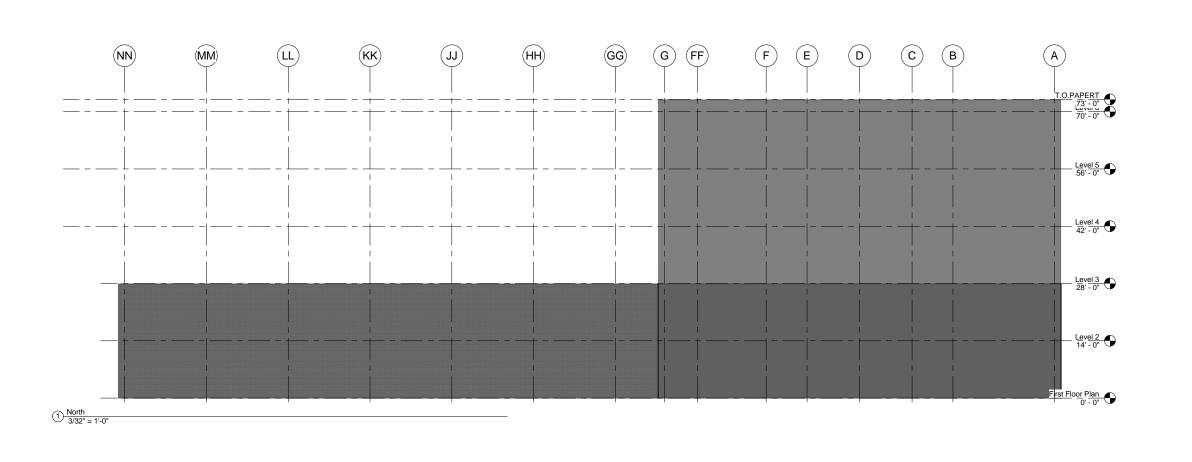

www.autodesk.com/revit

Consulta Address Address Phone Fax

Consu Addres Addres Phone

Consu Addre Addre

Consu Addres Addres

> Consulta Address Address Phone Fax

No. Description Date

Guanlin Du
Acadamic Building
North Elevation


Date

by ed by

A-110

3/32" = 1

3/13/14 Guanlin Du P.King

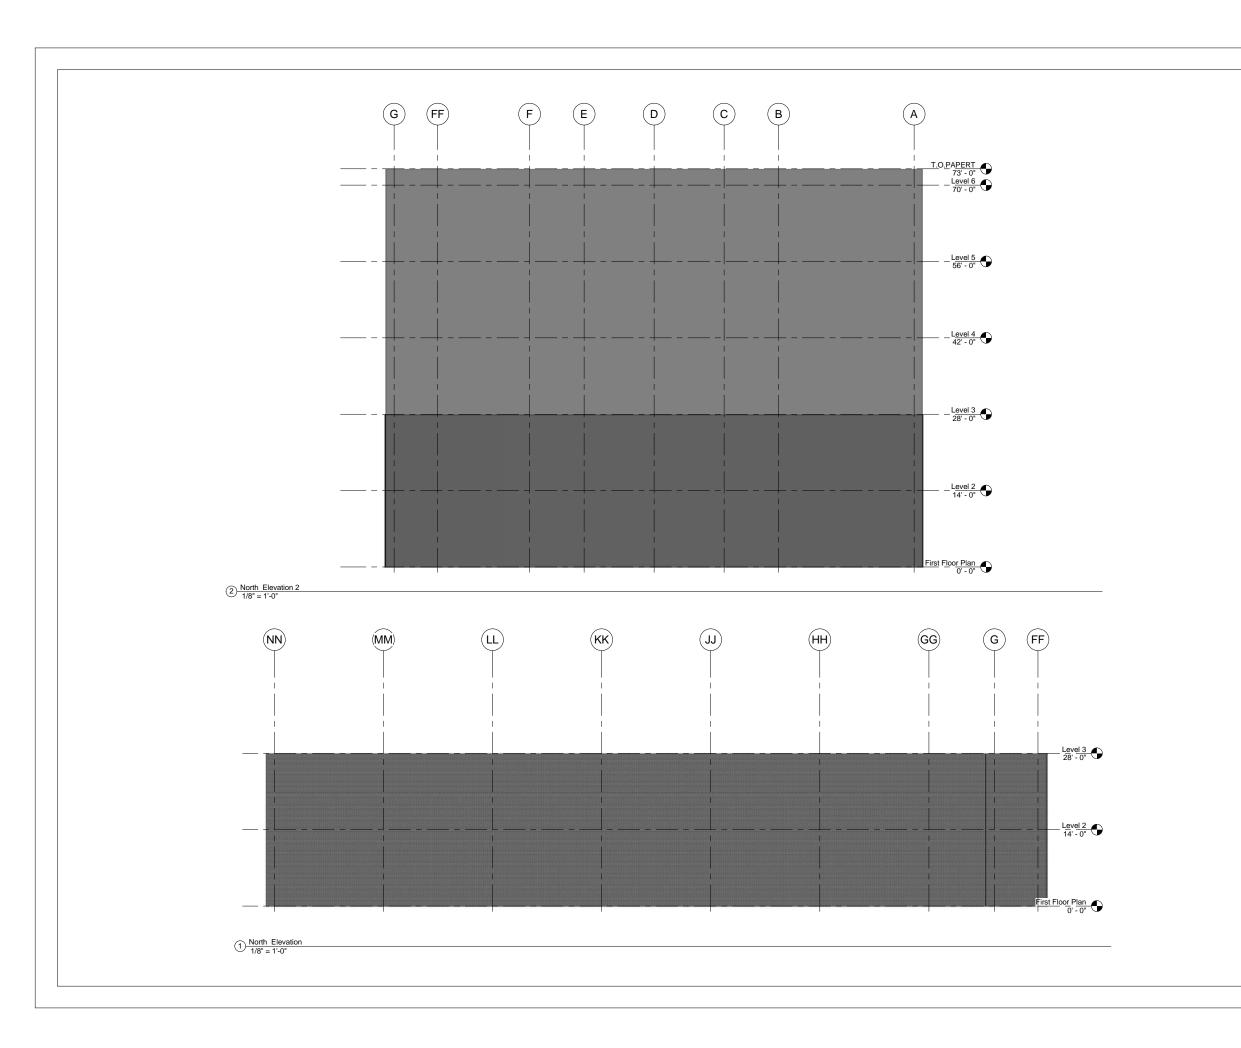

www.autodesk.com/revit

Consulta Address Address Phone Fax

Address Address Address Phone Fax

Address Address Phone Fax

Consultar
Address
Address
Phone
Fax

Consulta Address Address Phone Fax e-mail

No.	Description	Da
_		
_		
_		
		_
		1

Guanlin Du
Acadamic Building
North Elevation 2

 Project number
 1

 Date
 3/13/14

 Drawn by
 Guanlin Du

 Checked by
 P.king

A-111

1/8" = 1'-0"

3/13/2014 2:05:34 PM

Autodesk Revit

www.autodesk.com/revit

Consulta Address Address Phone Fax

Consu Addres Addres Phone Fax

Consu Addre Addre Phone

Consu Addres Addres Phone Fax

Consu Addres Addres Phone Fax

No.	Description	Date		

Guanlin Du
Acadamic Building
South Elevation

 Project number
 1

 Date
 3/13/14

 Drawn by
 Guanlin Du

 Checked by
 P.King

A-112

3/32" = 1'

