




○ LOWER LEVEL
SCALE: 1/16" = 1'

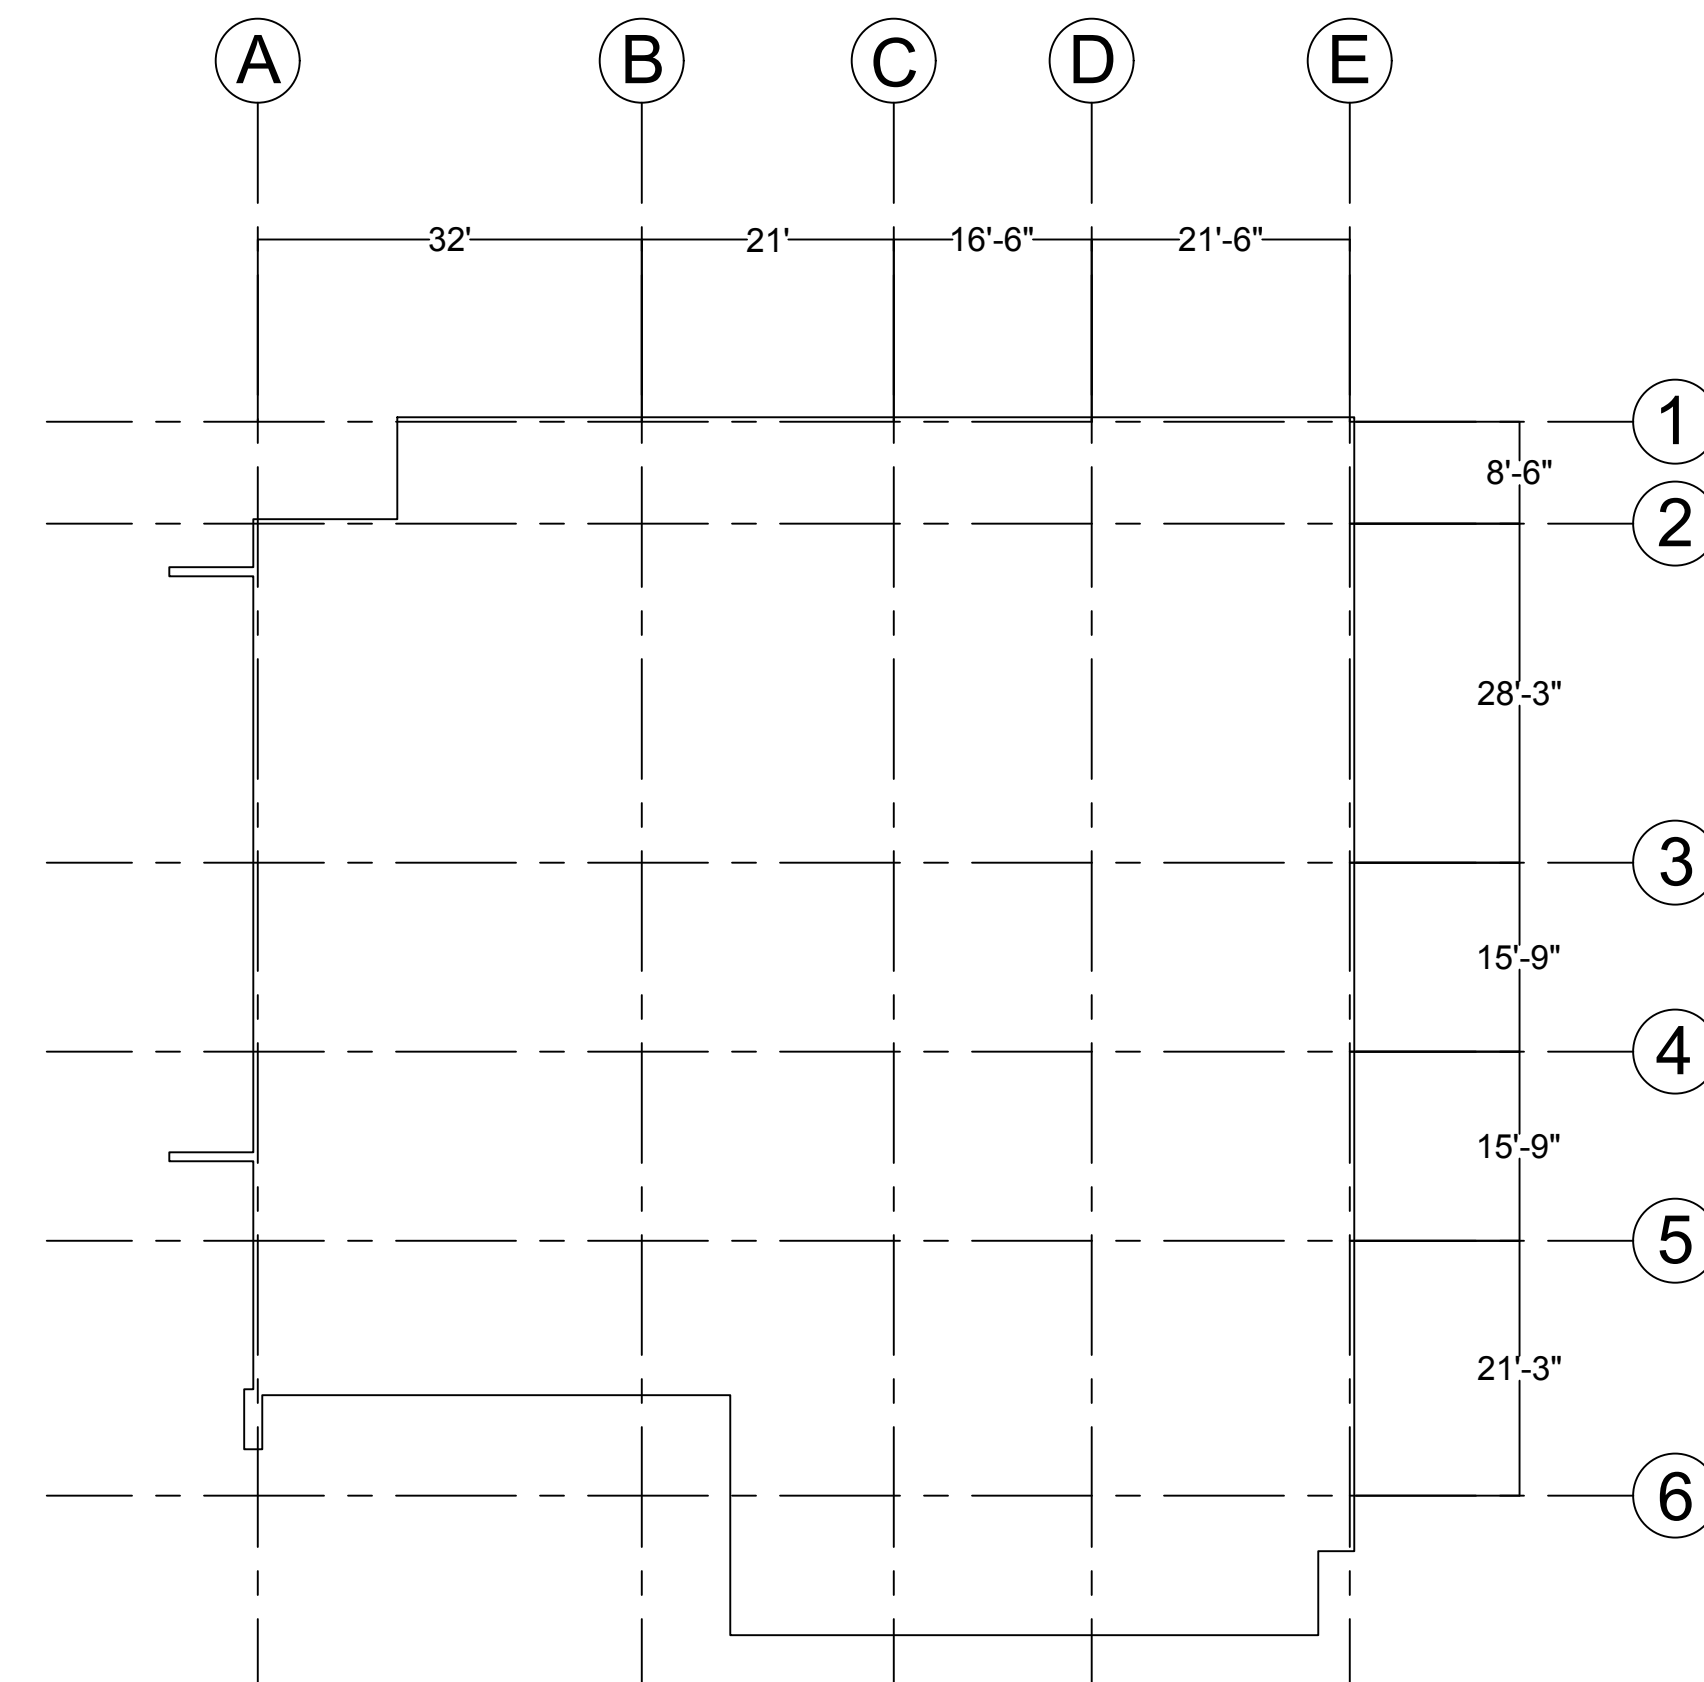


○ FIRST LEVEL
SCALE: 1/16" = 1'

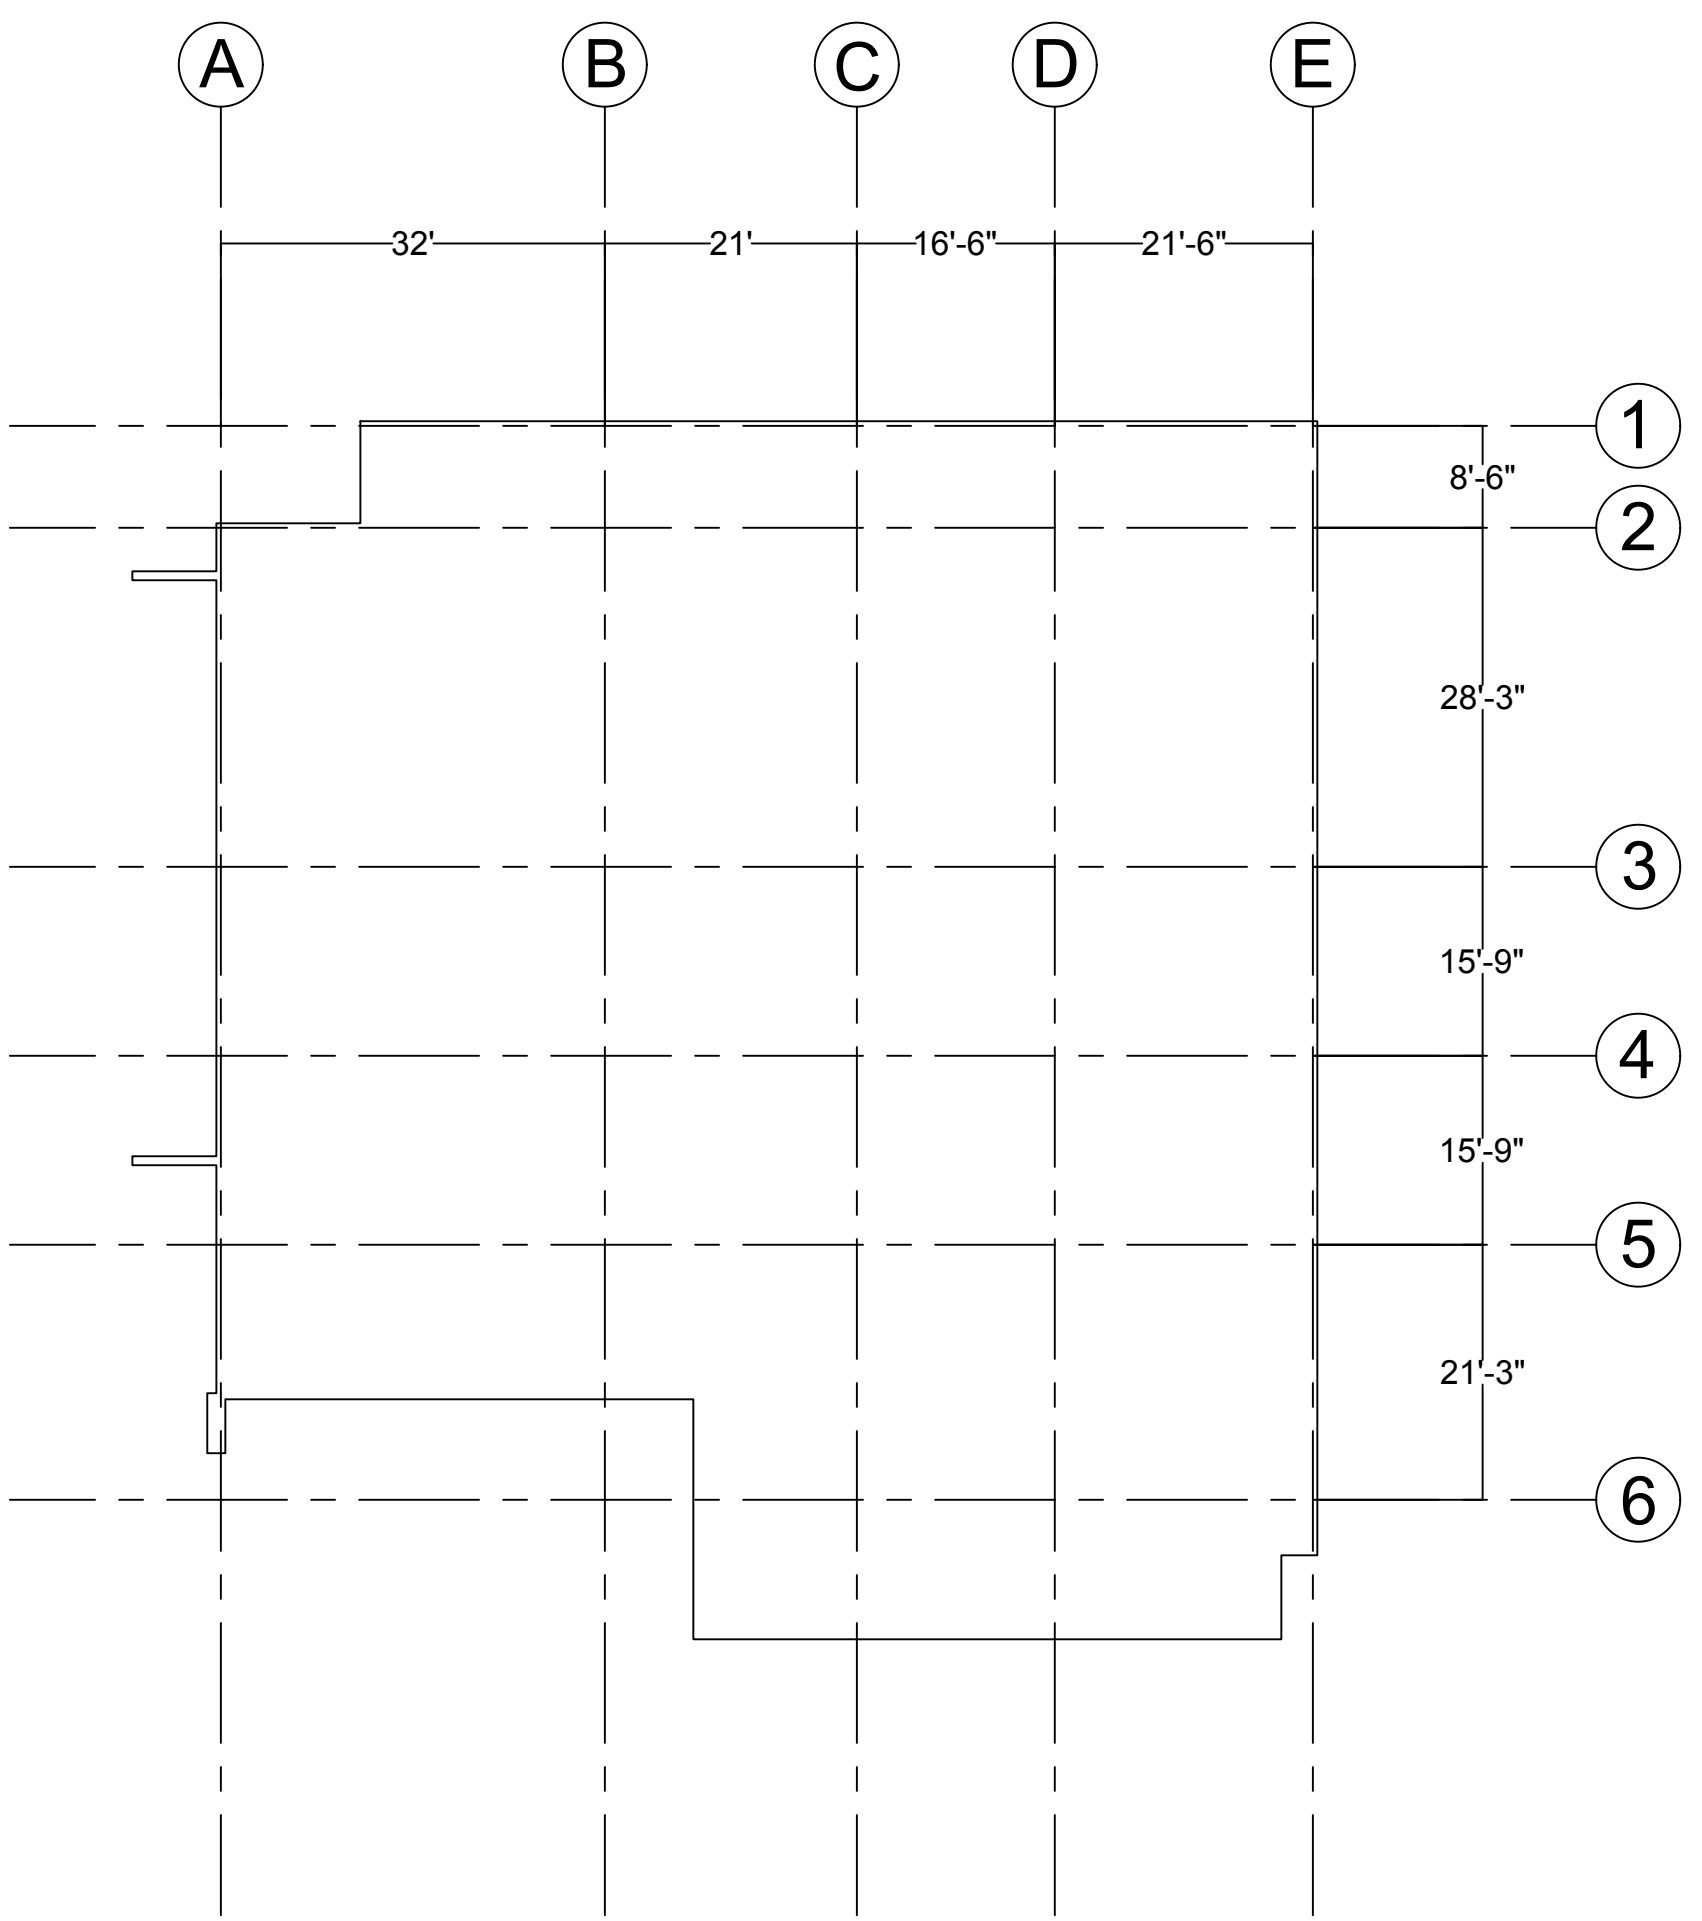

○ SECOND LEVEL
SCALE: 1/16" = 1'

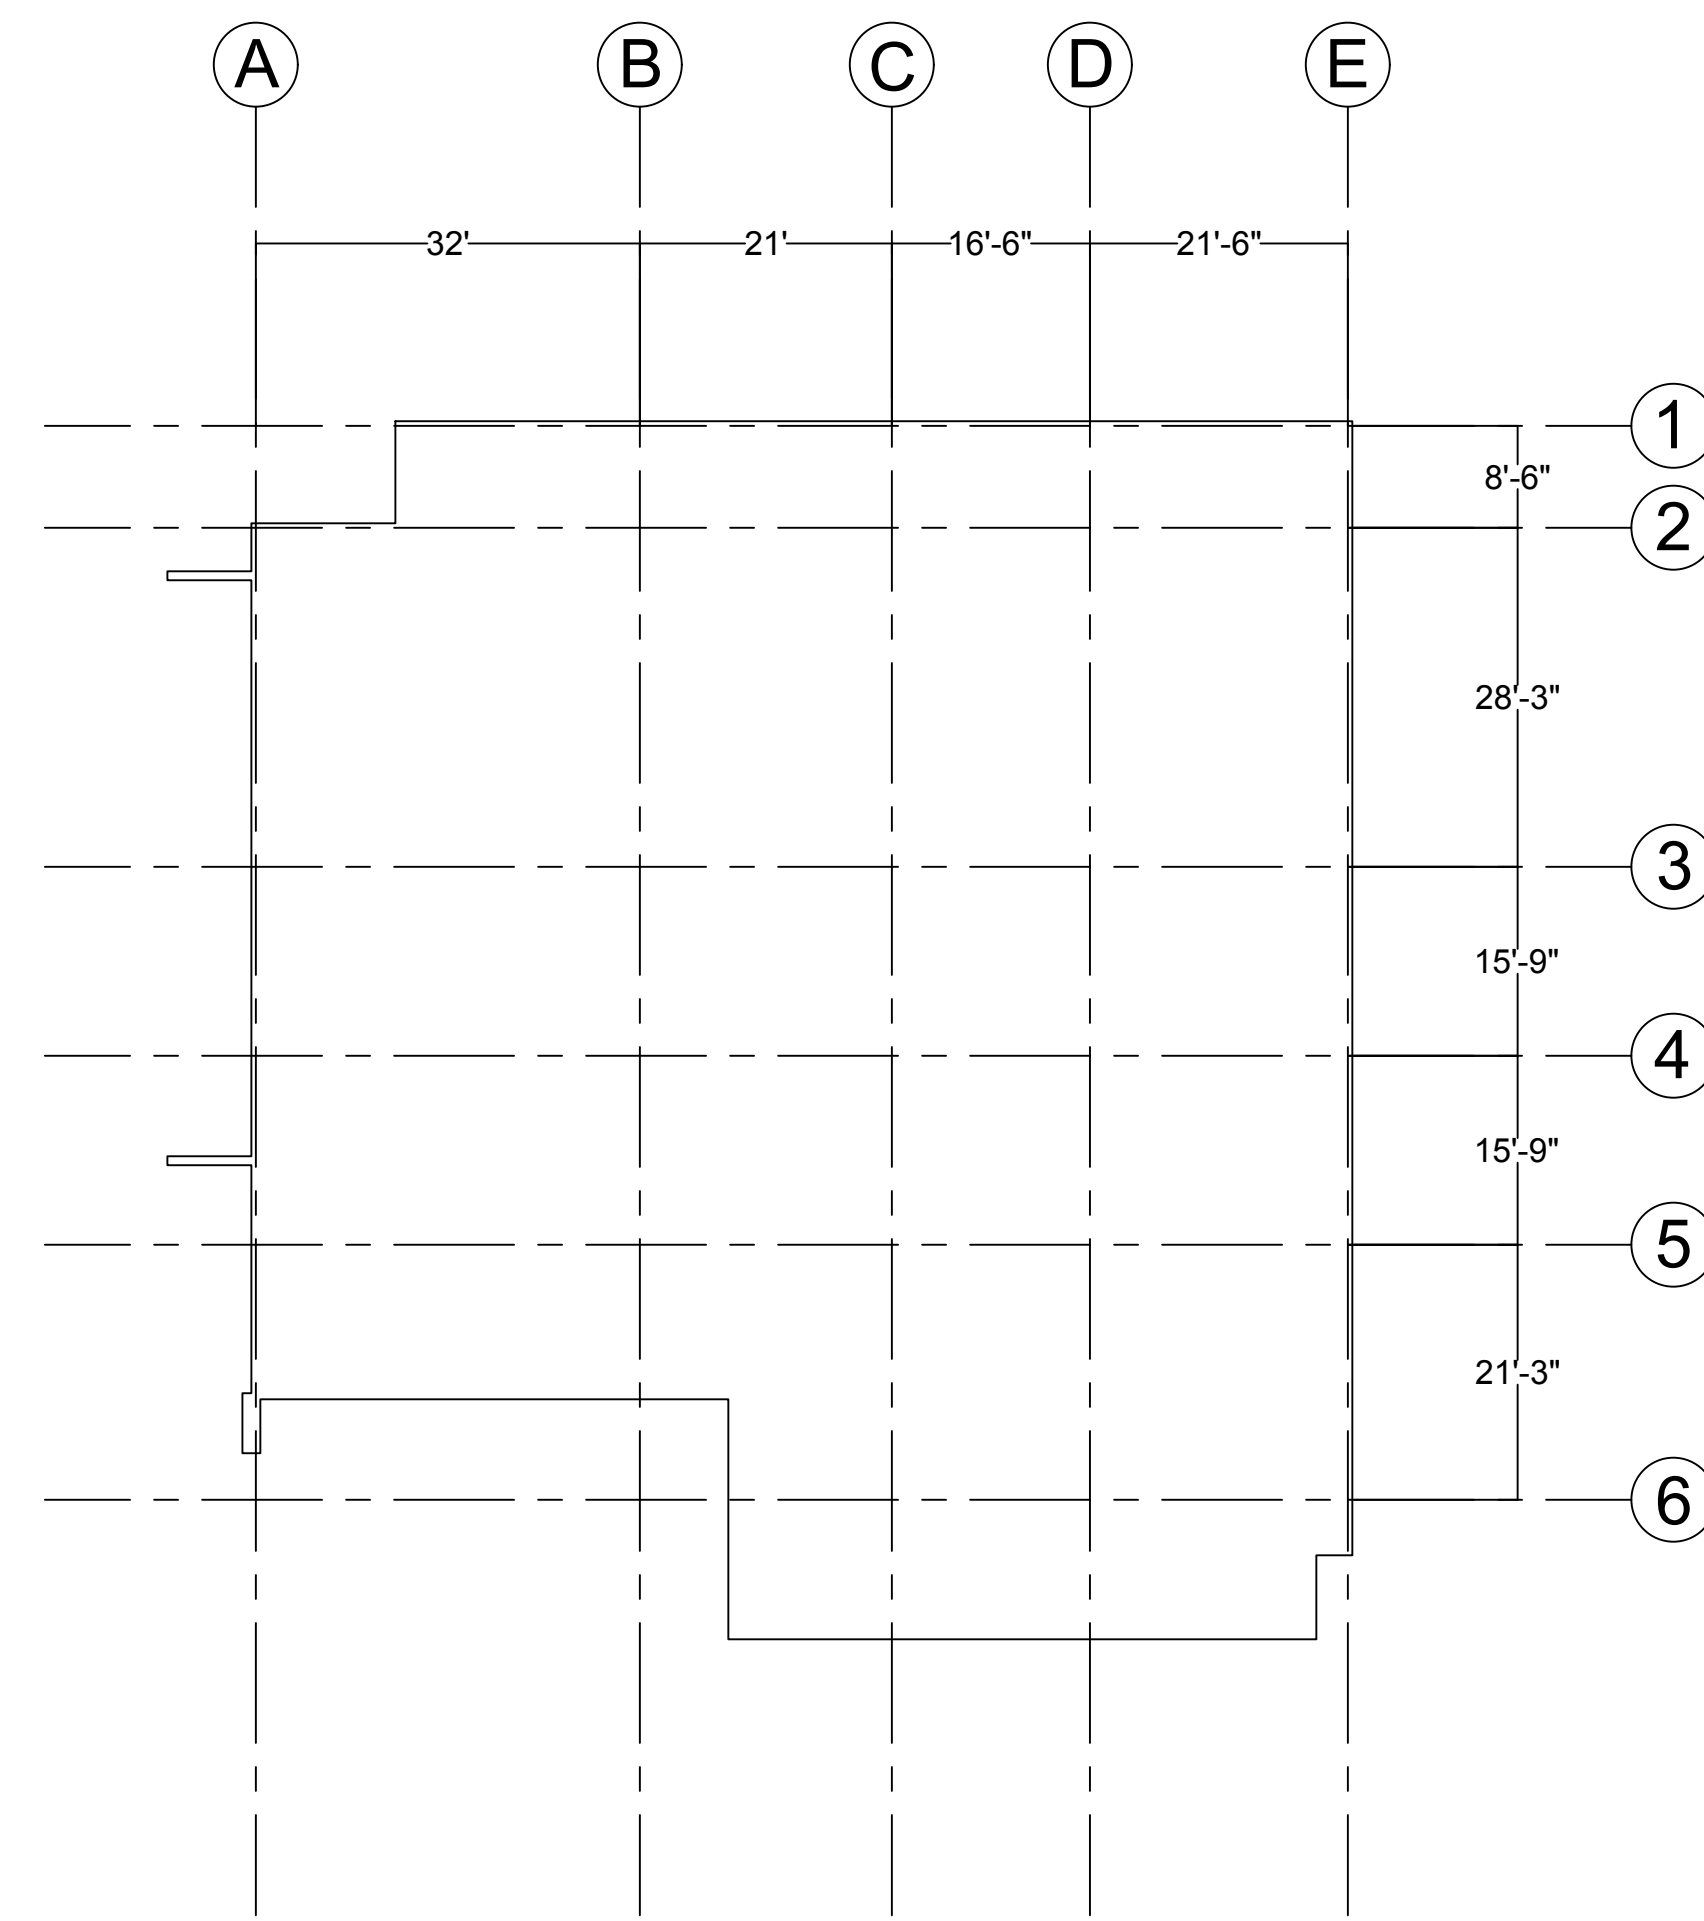

○ THIRD LEVEL
SCALE: 1/16" = 1'

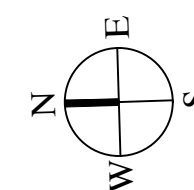

Student Name:
TELES, CHARLIE
Brooklyn Office:
Department of Architectural Technology
186 Jay Street, Brooklyn New York

DATE OF PAST ISSUE	BY

PROJECT
DWG TITLE

SEAL & SIGNATURE	DATE:	
	PROJECT NO.:	
	DRAWING BY:	
	CHK BY:	
	DWG NO.:	
	CADD FILE NO.:	
	PAGE:	