




1 East
1" = 30'-0"

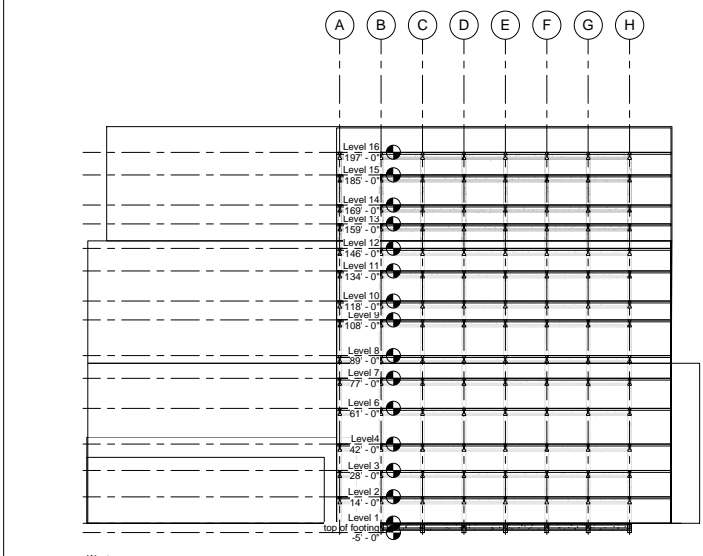

4 West
1" = 30'-0"

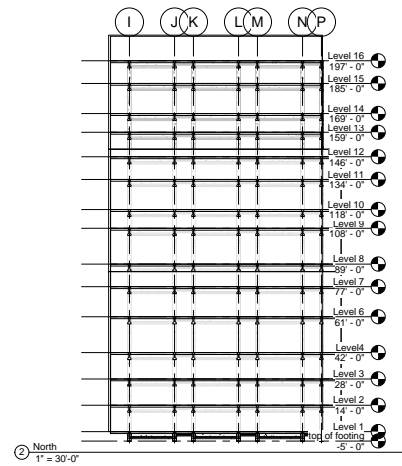

2 North
1" = 30'-0"

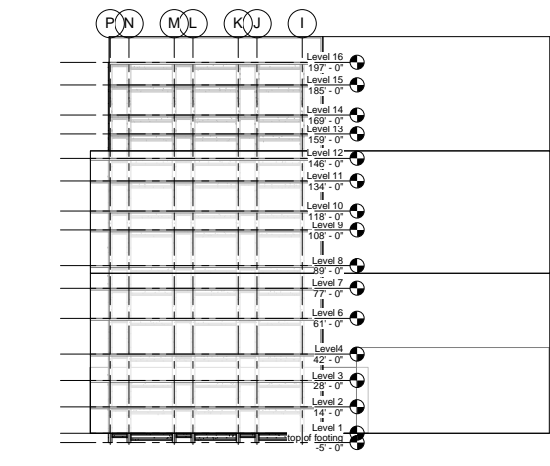

3 South
1" = 30'-0"

www.autodesk.com/revit

Professor A. Apletar
Address
Phone
e-mail: Apletar@citytech.cuny.edu

C. Porelli
Address
Phone
e-mail: CPorelli@citytech.cuny.edu

Guarantor Multani
Address
Phone
Fax
Guarantor530@gmail.com

Christopher Legarda
address
Address
Phone
Fax
ChristopherLegarda@yahoo.com

Juliana Pipola
Address
Phone
Fax
pipolaj@sd.com

No.	Description	Date

Owner

Project Name

ELEVATIONS

Project number _____ Project Number _____

Date _____ Issue Date _____

Drawn by _____ Author _____

Checked by _____ Checker _____

A103

Scale _____ 1" = 30'-0"

1/16/2013 8:01:12 PM