

Leslie Rojas
Address
917 615 8967
Fax
leslieR423@gmail.com

Jovanna Jimenez
Address
233 598 8909
Fax
jovig23@gmail.com

Angela Lopez
Address
917 238 8650
Fax
adran@yahoo.com



Owner


Project Name

Elevations (North & South)


Project Number	Project Number
Date	Issue Date
Drawn by	Author
Checked by	Checker

A103


Scale 1/16" = 1'-0"

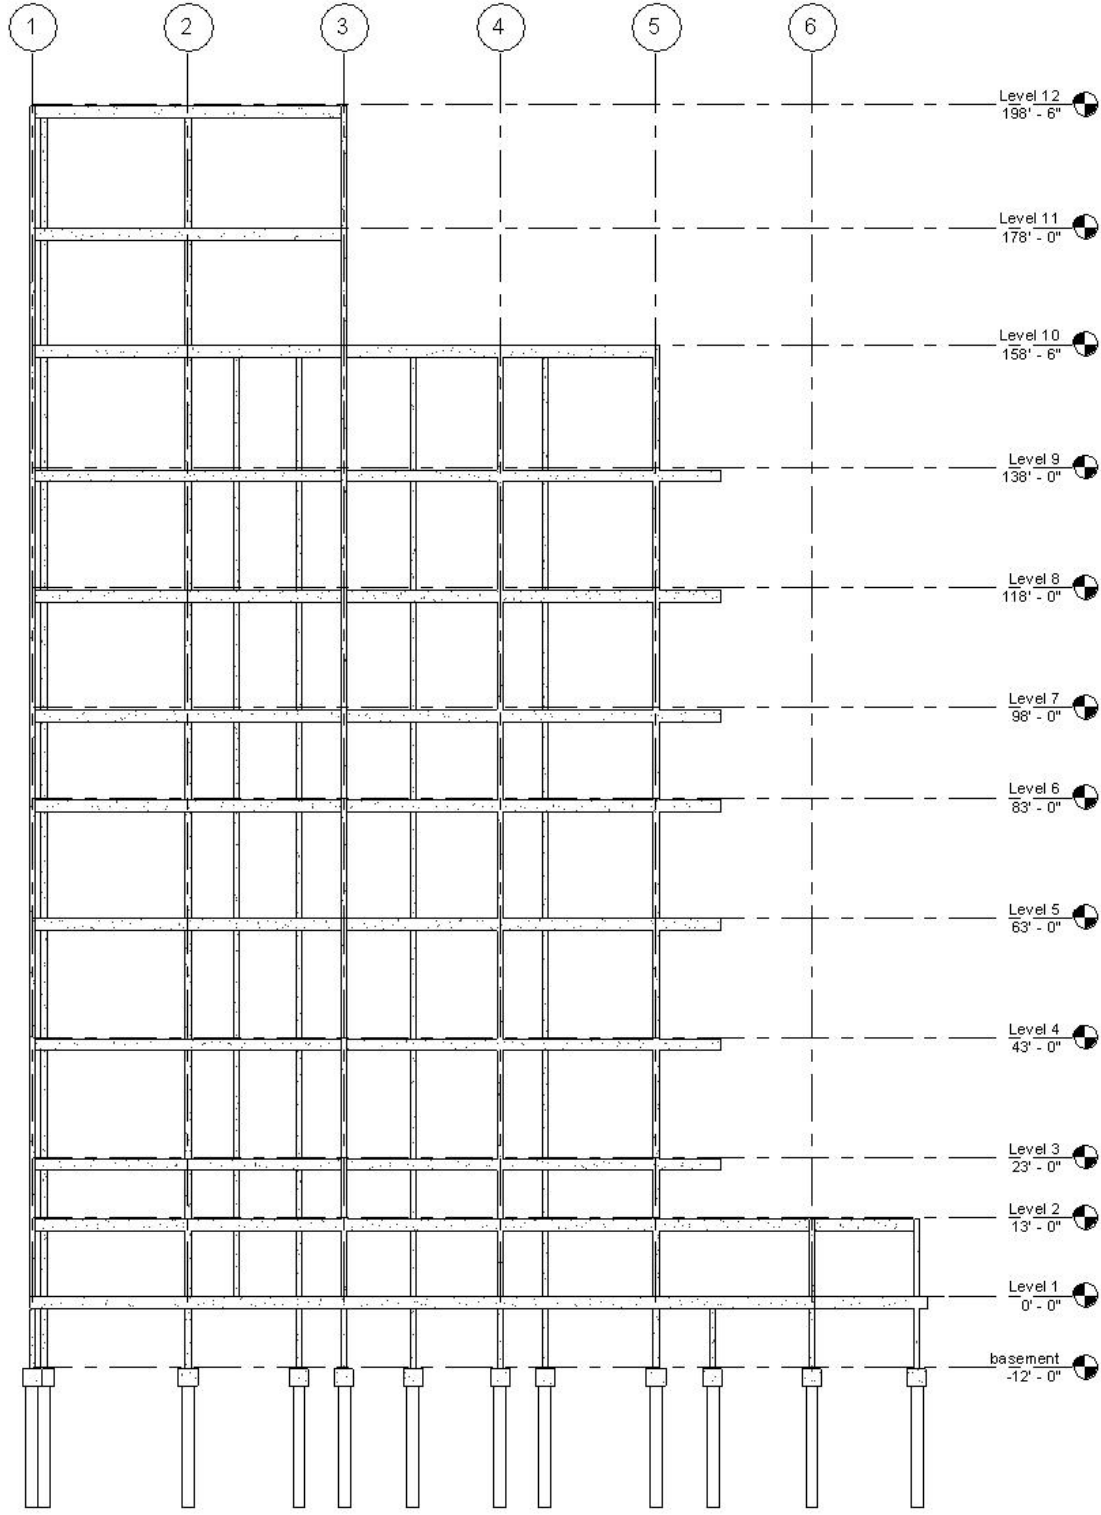

1 North
1/16" = 1'-0"

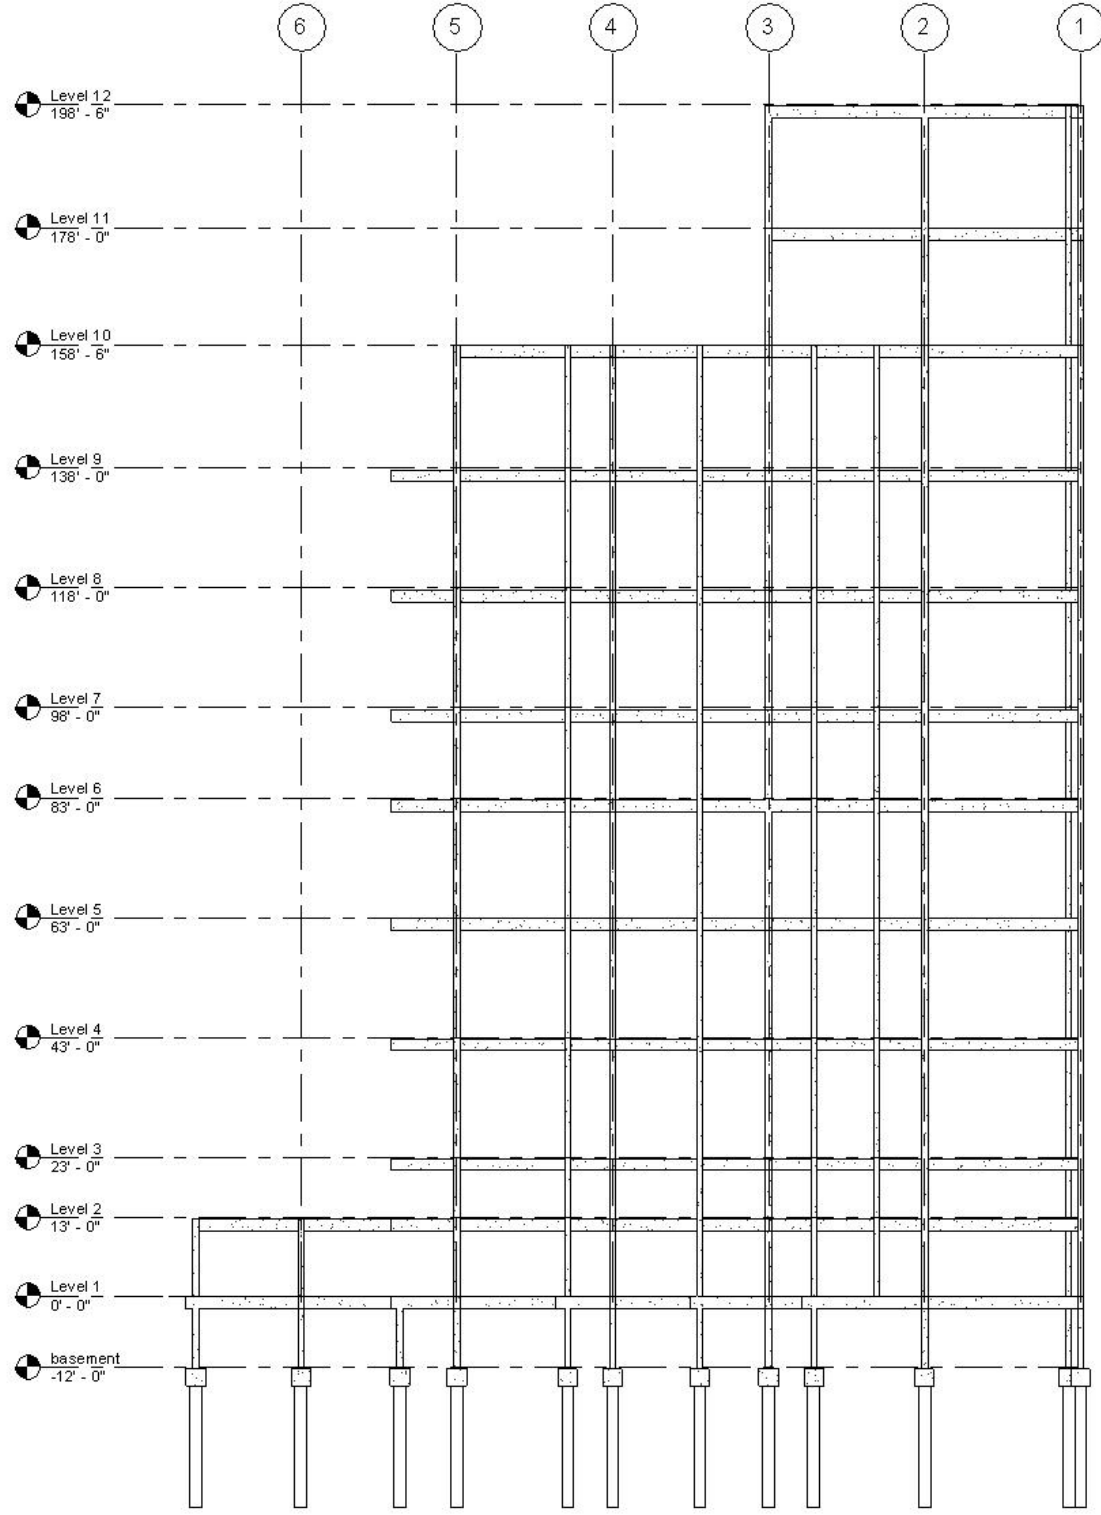

2 South
1/16" = 1'-0"

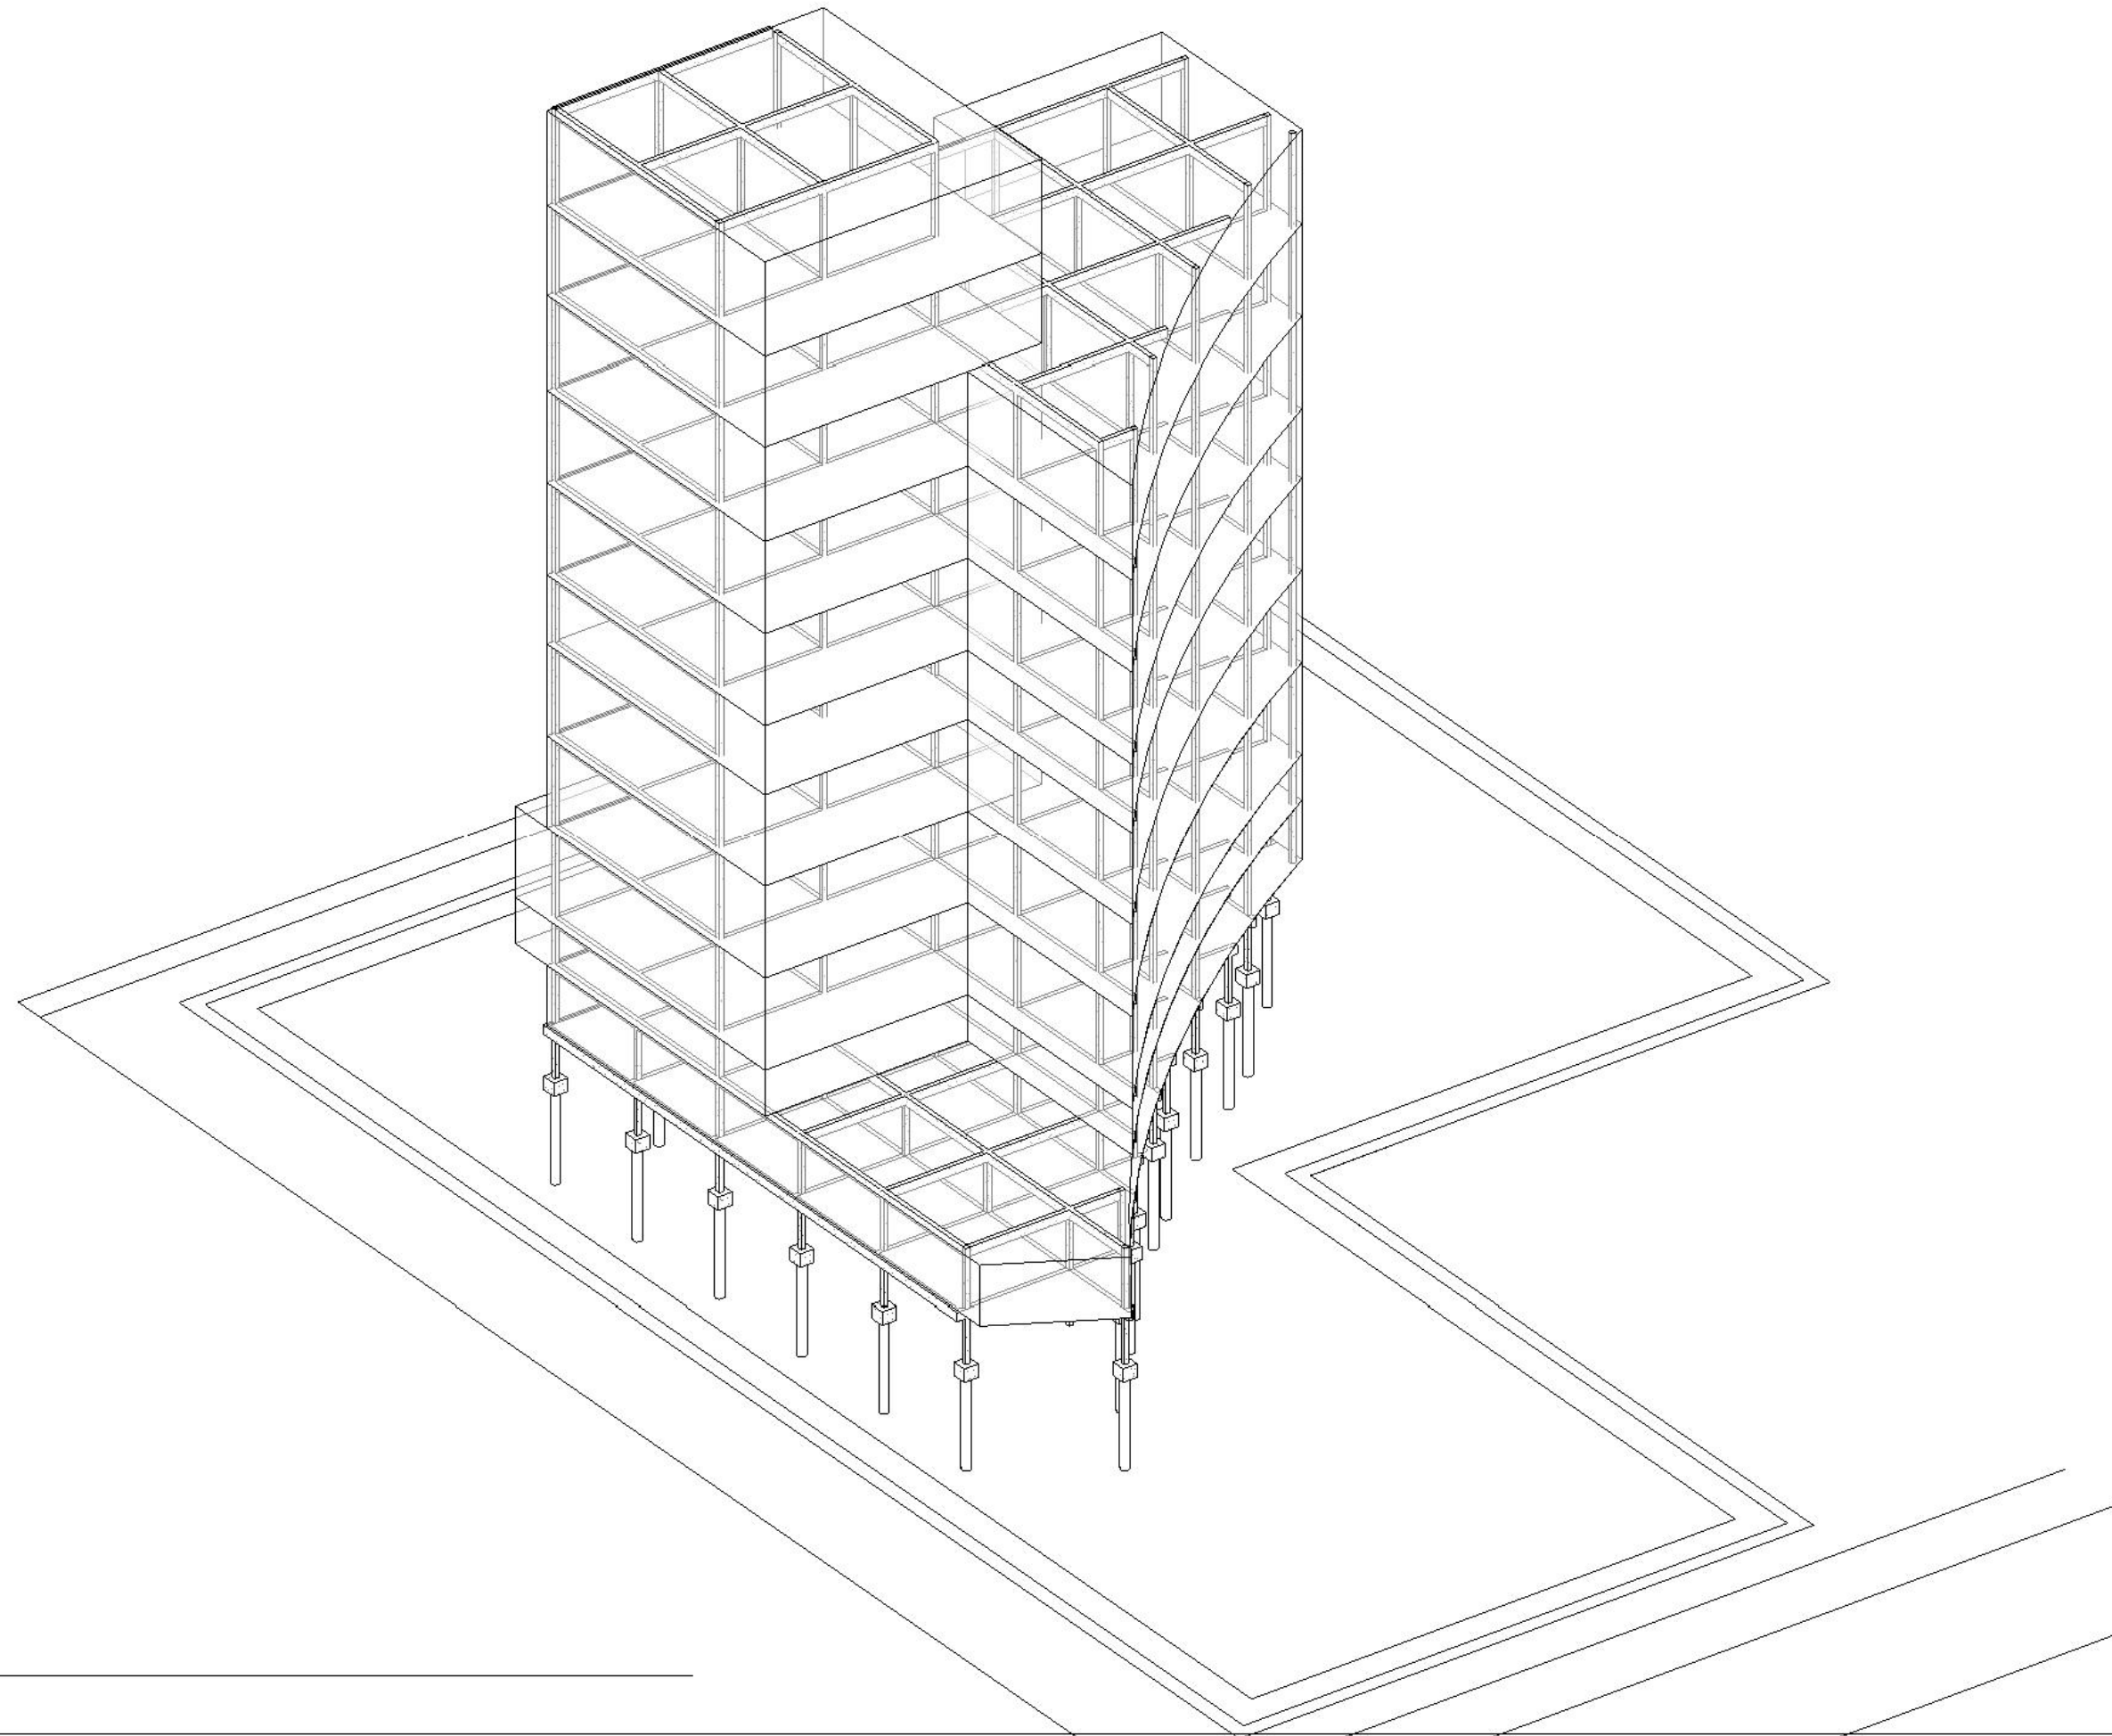

Autodesk® Revit®

www.autodesk.com/revit

Leslie Rojas
Address
917 615 8967
Fax
leslieR423@gmail.com

Jovanna Jimenez
Address
233 588 8909
Fax
jovaj23@gmail.com

Angela Lopez
Address
917 238 8650
Fax
adran@yahoo.com



Owner

Project Name

3D Structural Diagram

Project Number	Project Number
Date	Issue Date
Drawn by	Author
Checked by	Checker

A104

Scale