




archetypical

Michael DiCarlo
718-665-5434
mrdicar112358@gmail.com

NEW YORK CITY COLLEGE OF TECHNOLOGY
186 JAY ST
BROOKLYN, NY
11201

No.	Description	Date

Owner	
Project Name	
Unnamed	
Project number	Project Number
Date	Issue Date
Drawn by	Author
Checked by	Checker
A105	
Scale	1" = 10'-0"

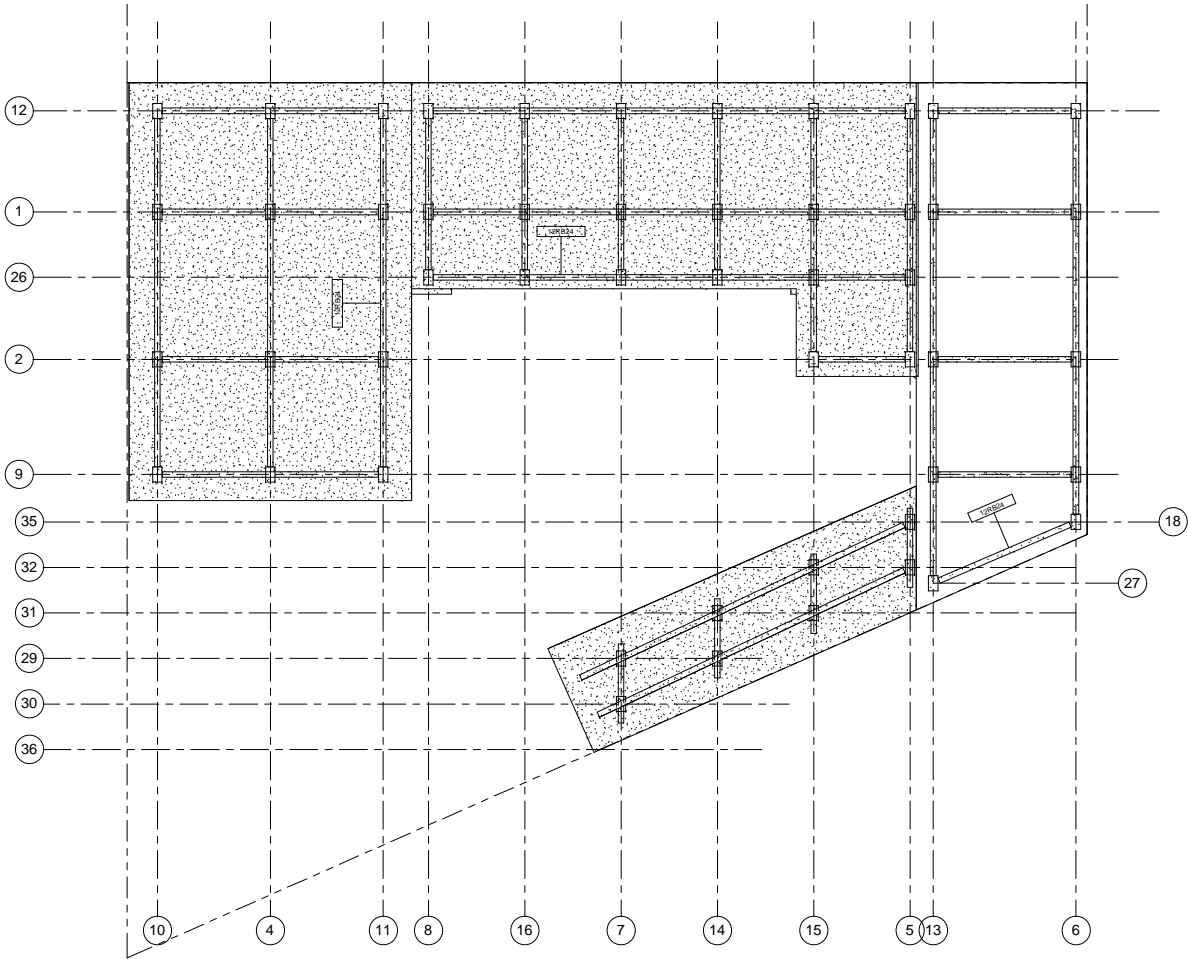

① Callout of roof terrace
1" = 10'-0"

1/25/2013 3:36:46 PM