

archetypical

Michael DiCarlo
716-463-3434
mdicar112358@gmail.com

NEW YORK CITY COLLEGE OF TECHNOLOGY
186 JAY ST
BROOKLYN, NY
11201

No.	Description	Date


Owner
Project Name
Unnamed

Project number Project Number
Date Issue Date
Drawn by Author
Checked by Checker

A103

Scale 3/32" = 1'-0"

10/20/2013 3:50:08 PM

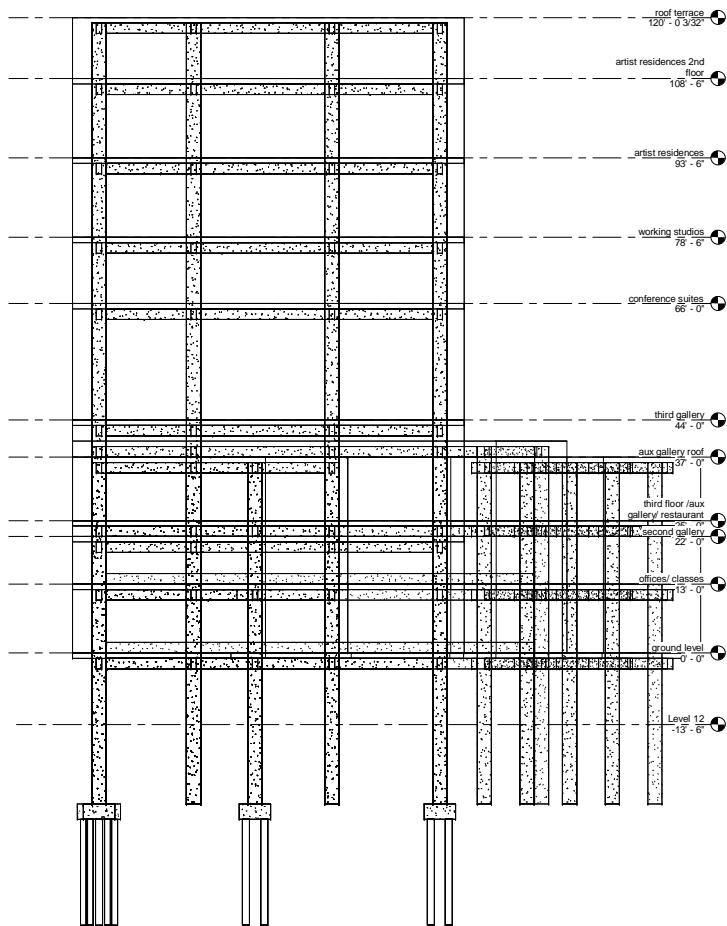

Callout of South
3/32" = 1'-0"