




**ARCHOLOGY**

Renee Fayzimatova  
347.252.0930  
fay.renee@yahoo.com


Jonathan Ramirez  
347.252.0542  
jramirez9228@gmail.com

Fahana Rahman  
347.761.5755  
jen11992@aol.com

NEW YORK CITY COLLEGE OF TECHNOLOGY  
156 JAY ST.  
BRUCKLYN, NY  
11201

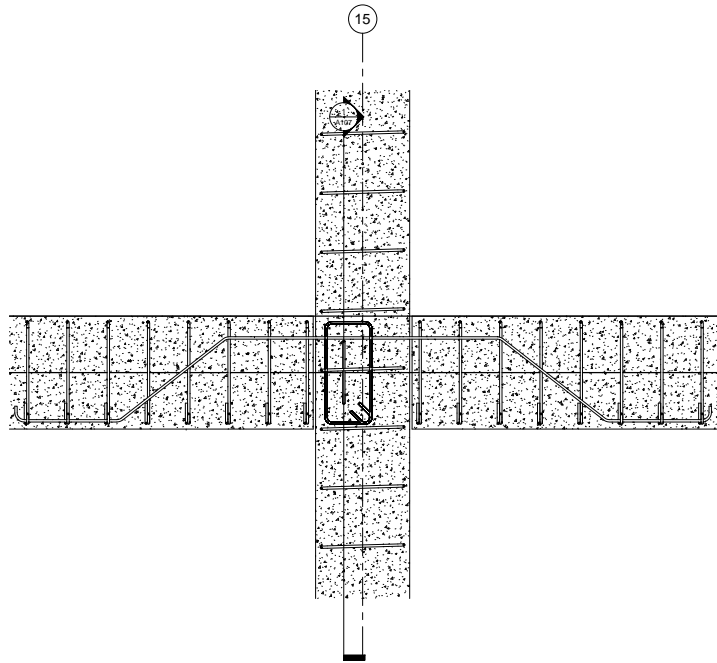

⑩ Section 2 Rebar wall  
1" = 1'-0"

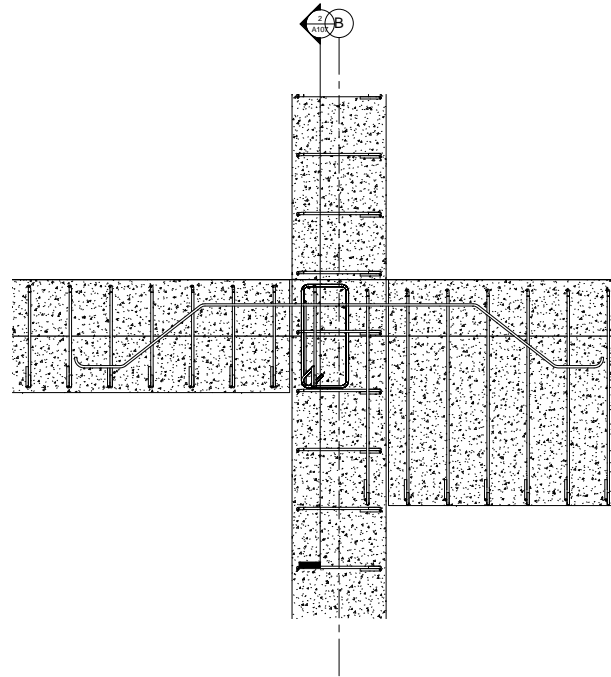

⑪ Rebar  
1" = 1'-0"

No.	Description	Date

**R.FAYZIMATOVA**  
**PROF. APTEKAR**  
Rebar

Project number	Project Number
Date	Issue Date
Drawn by	Author
Checked by	Checker

Scale 1" = 1'-0"

**A107**



**ARCHOLOGY**

Renee Fyzimatova  
347.258.0980  
fay.renee@yahoo.com

Jonathan Ramirez  
347.252.5642  
jramirez9228@gmail.com

Fahana Rahman  
347.761.5735  
jen11992@aol.com


NEW YORK CITY COLLEGE OF TECHNOLOGY  
196 JAVY ST  
BRUCKLYN, NY  
11201

No.	Description	Date

**PROF. APTEKAR  
PROGRESS 1  
REBAR**

Project number	A 1
Date	9-30-2013
Drawn by	Author
Checked by	Checker
<b>A105</b>	
Scale	1 1/2" = 1'-0"

1/30/2013 2:46:02 PM

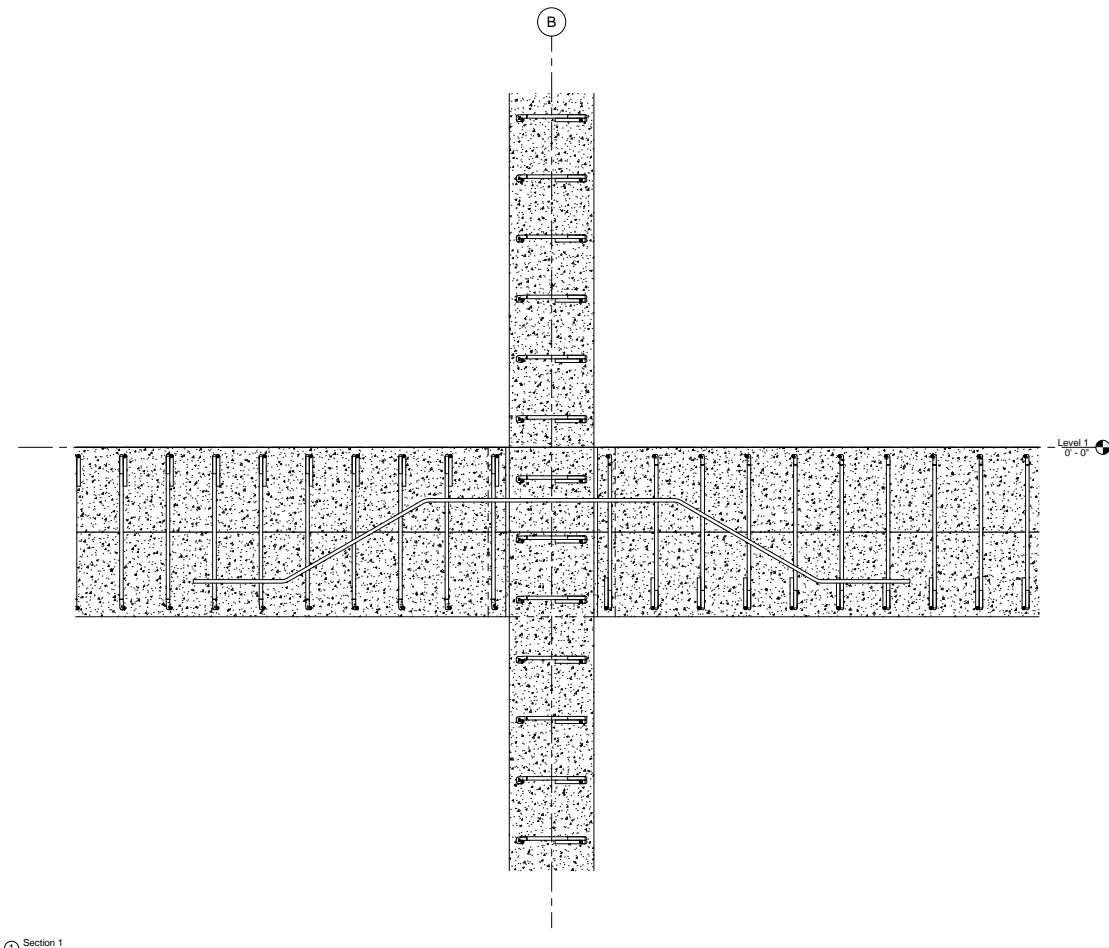

① Section 1  
1 1/2" = 1'-0"