



.trillium group.  
ARCHITECTS


LOCATION PLAN/SECTION  
285 JAY STREET BROOKLYN NY, 11201  
CITY TECH ACADEMIC COMPLEX

PROJECT TEAM:

DRAWN BY: Author  
CHECKED BY: Checker

A101

10/3/2013 3:25:54 PM

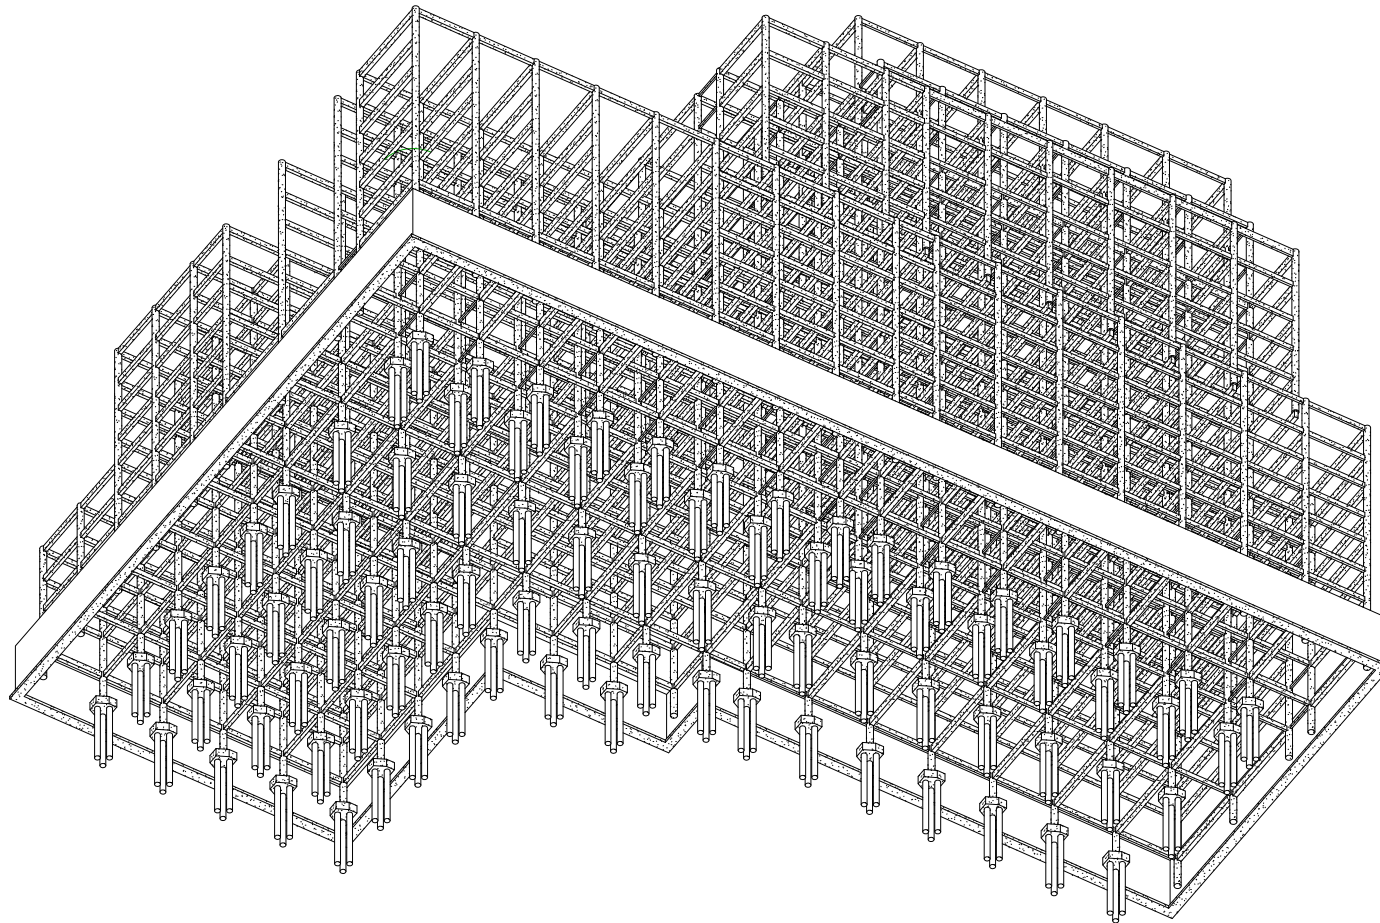


1 (3D)



.trillium group.

SMALL SCALE GREEN SOLUTIONS

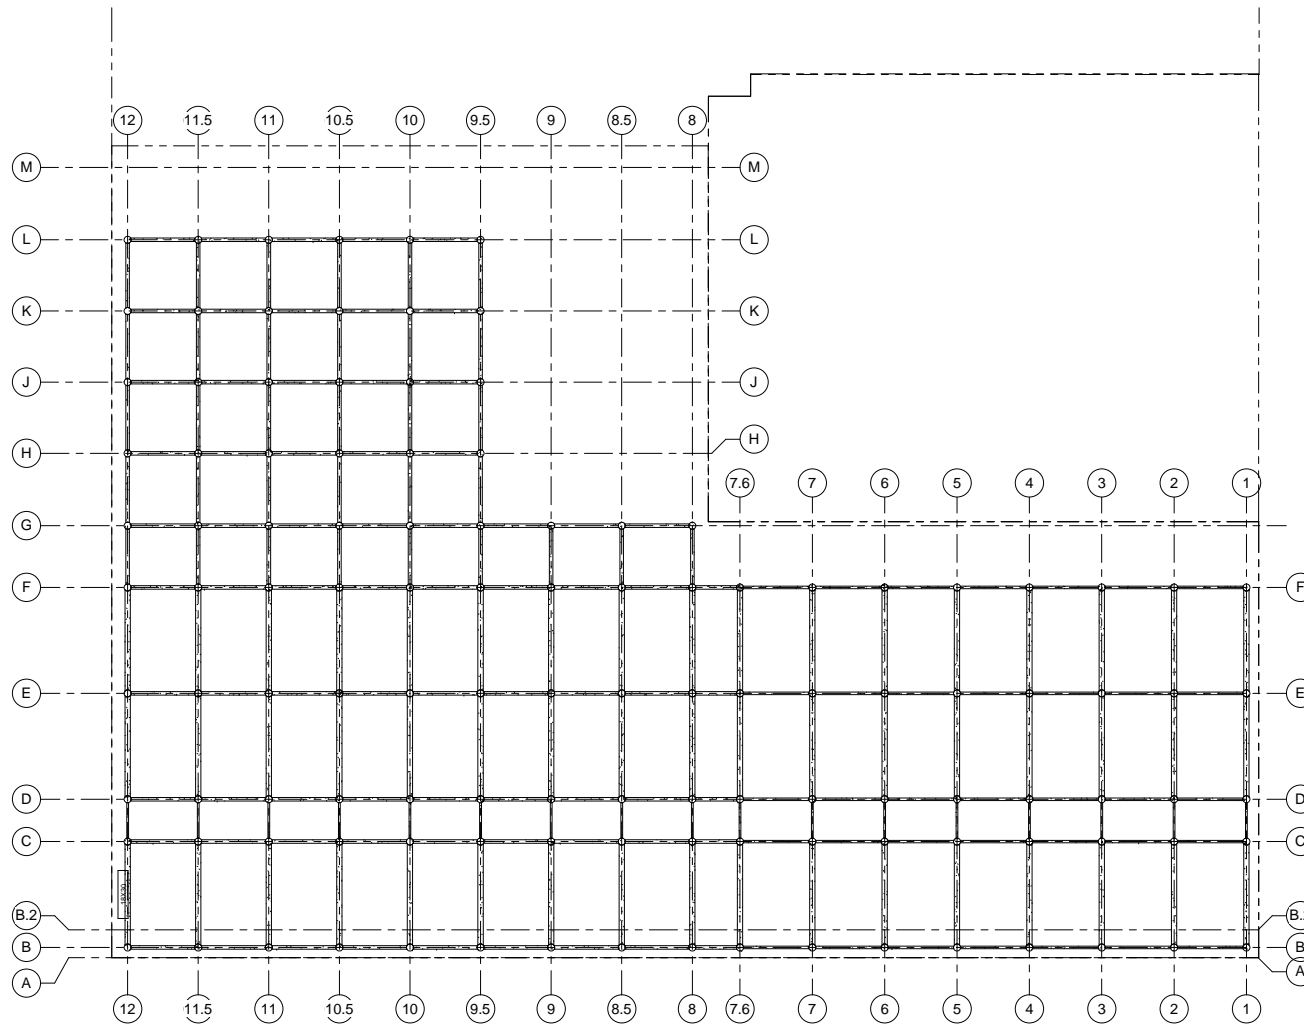

1 Callout of Level 02  
1/16" = 1'-0"

LOCATION PLAN/SECTION  
 285 JAY STREET BROOKLYN NY, 11201  
 CITY TECH ACADEMIC COMPLEX

PROJECT TEAM:

DRAWN BY: Author

CHECKED BY: Checker

1/16" = 1'-0"

A102

10/3/2013 3:46:53 PM



