


1 2 3 4

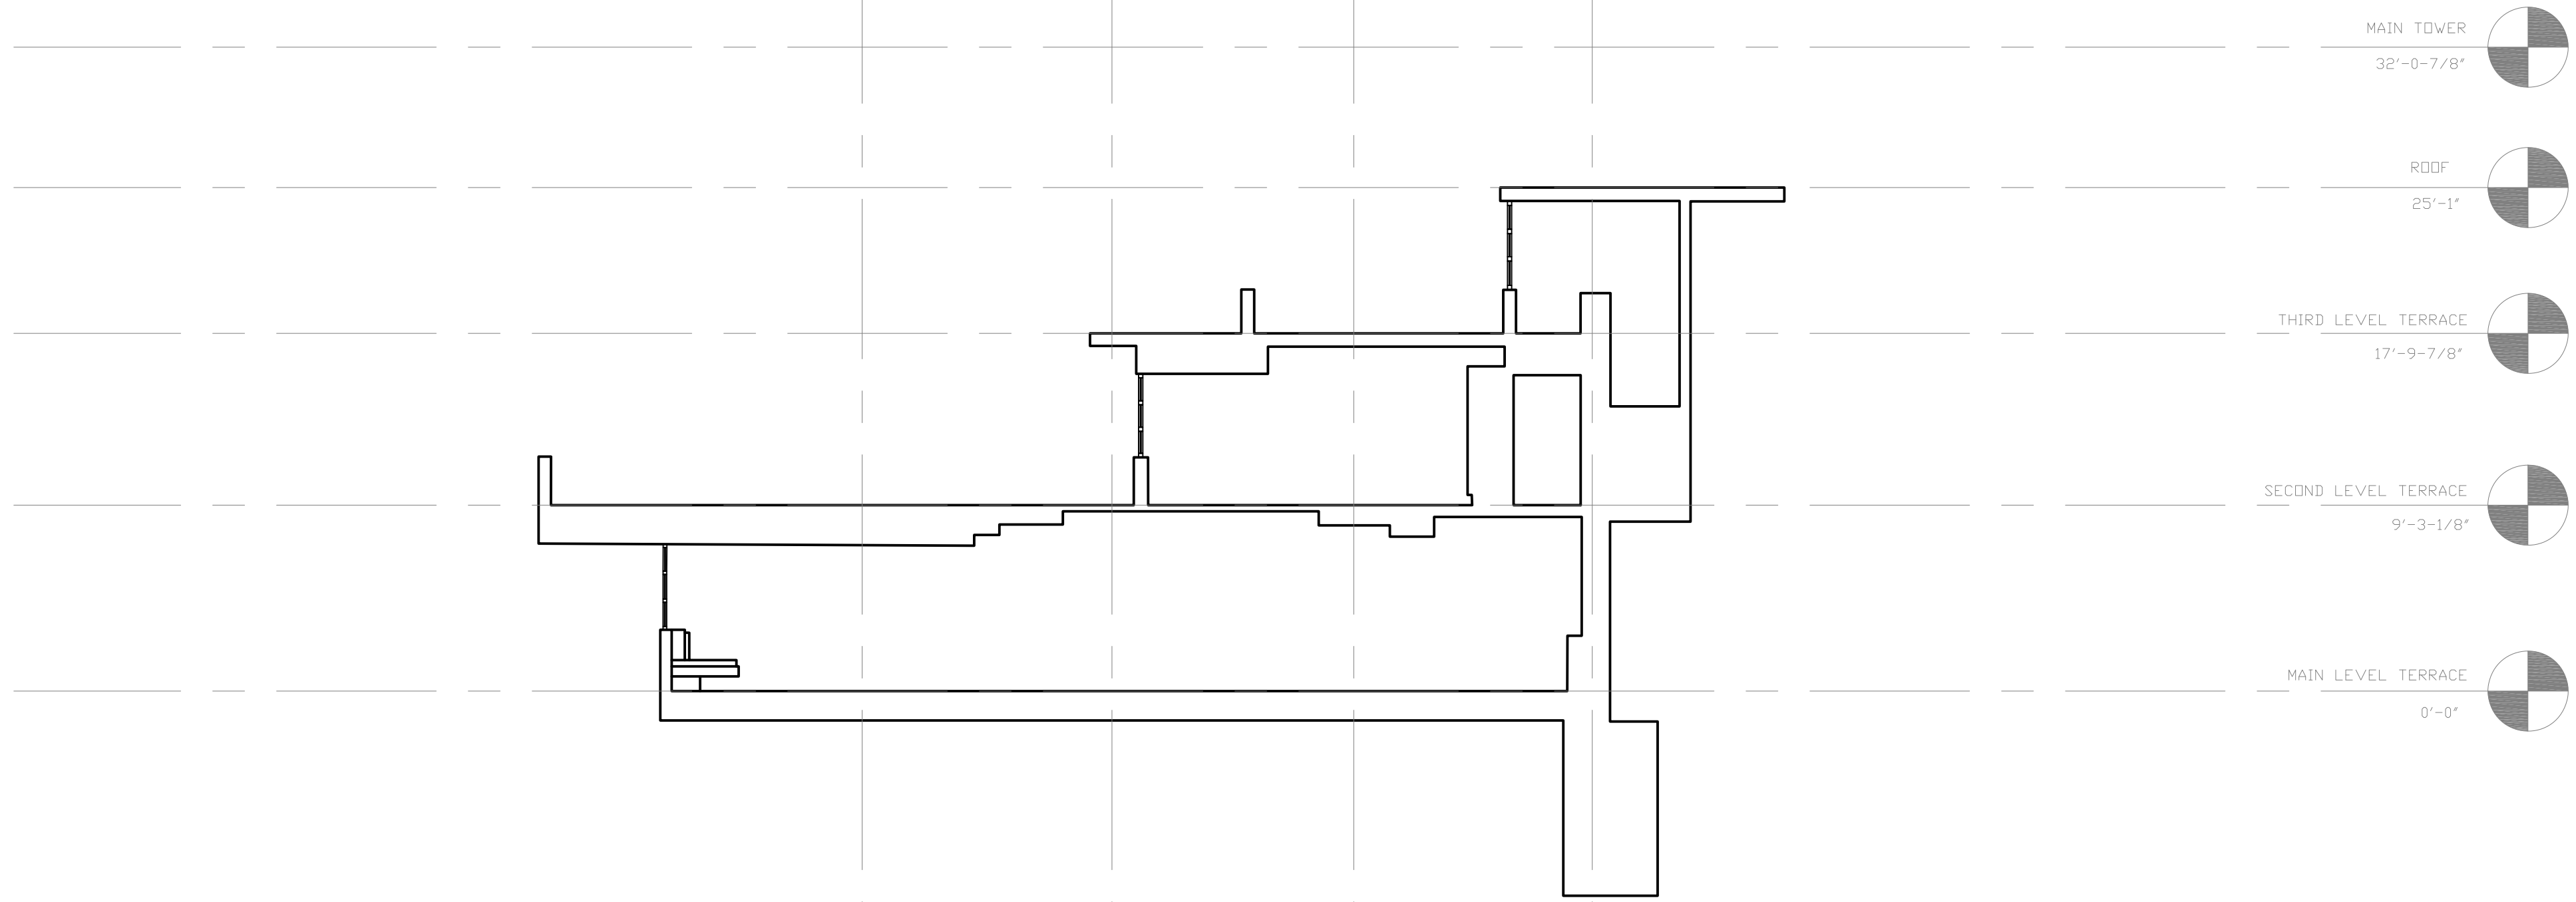

MAIN TOWER
32'-0-7/8"

ROOF
25'-1"

THIRD LEVEL TERRACE
17'-9-7/8"

SECOND LEVEL TERRACE
9'-3-1/8"

MAIN LEVEL TERRACE
0'-0"

FRANK LLOYD WRIGHT'S FALLINGWATER
SECTIONAL STRUCTURAL ANALYSIS
ARCH1230_CLAYYUMAN_11/22/2017_Huiyi_Ma

1 2 3 4