




NORTH ELEVATION

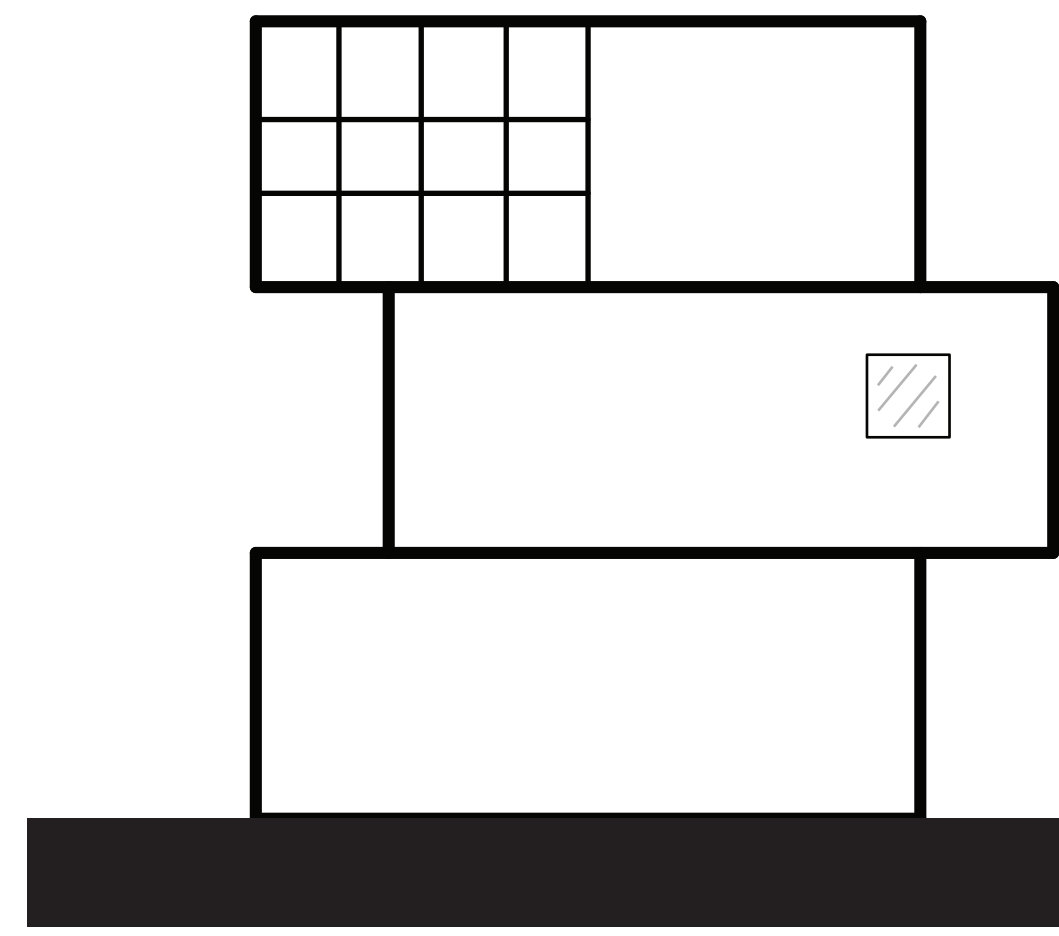


EAST ELEVATION

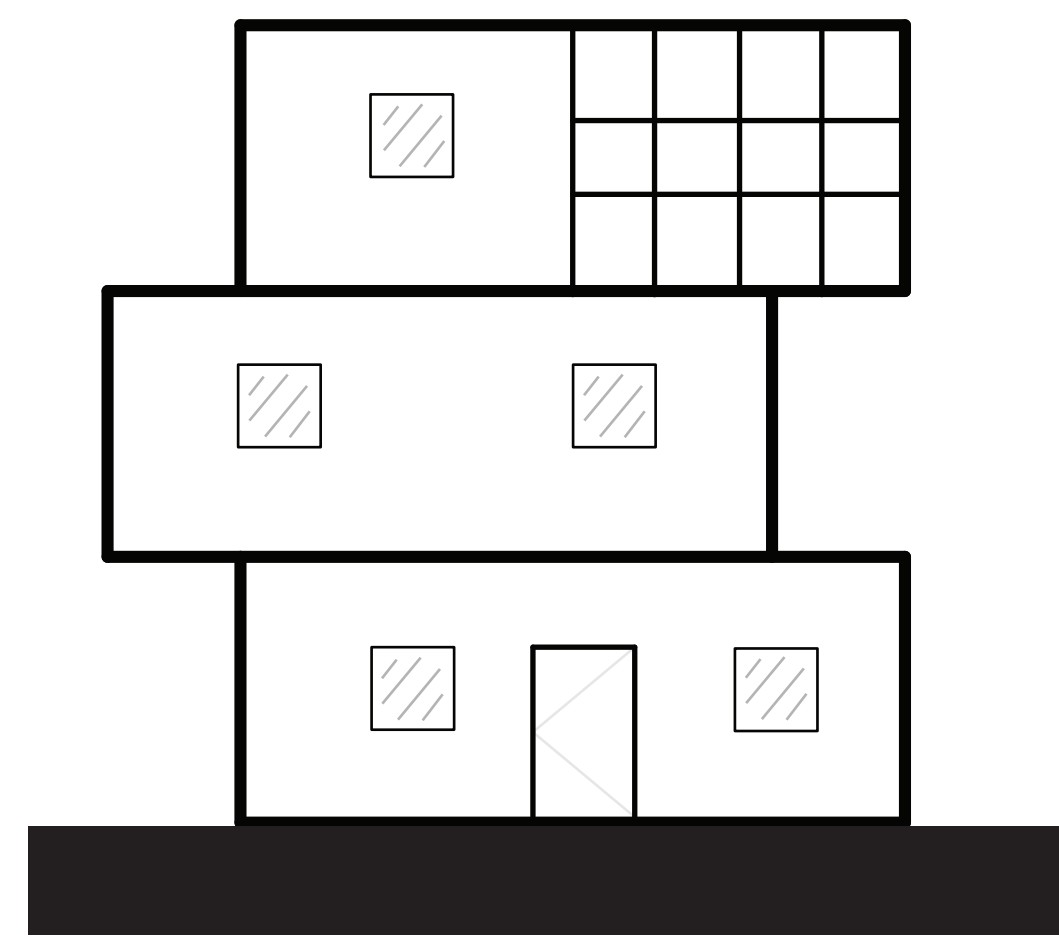


SOUTH ELEVATION

 

WEST ELEVATION


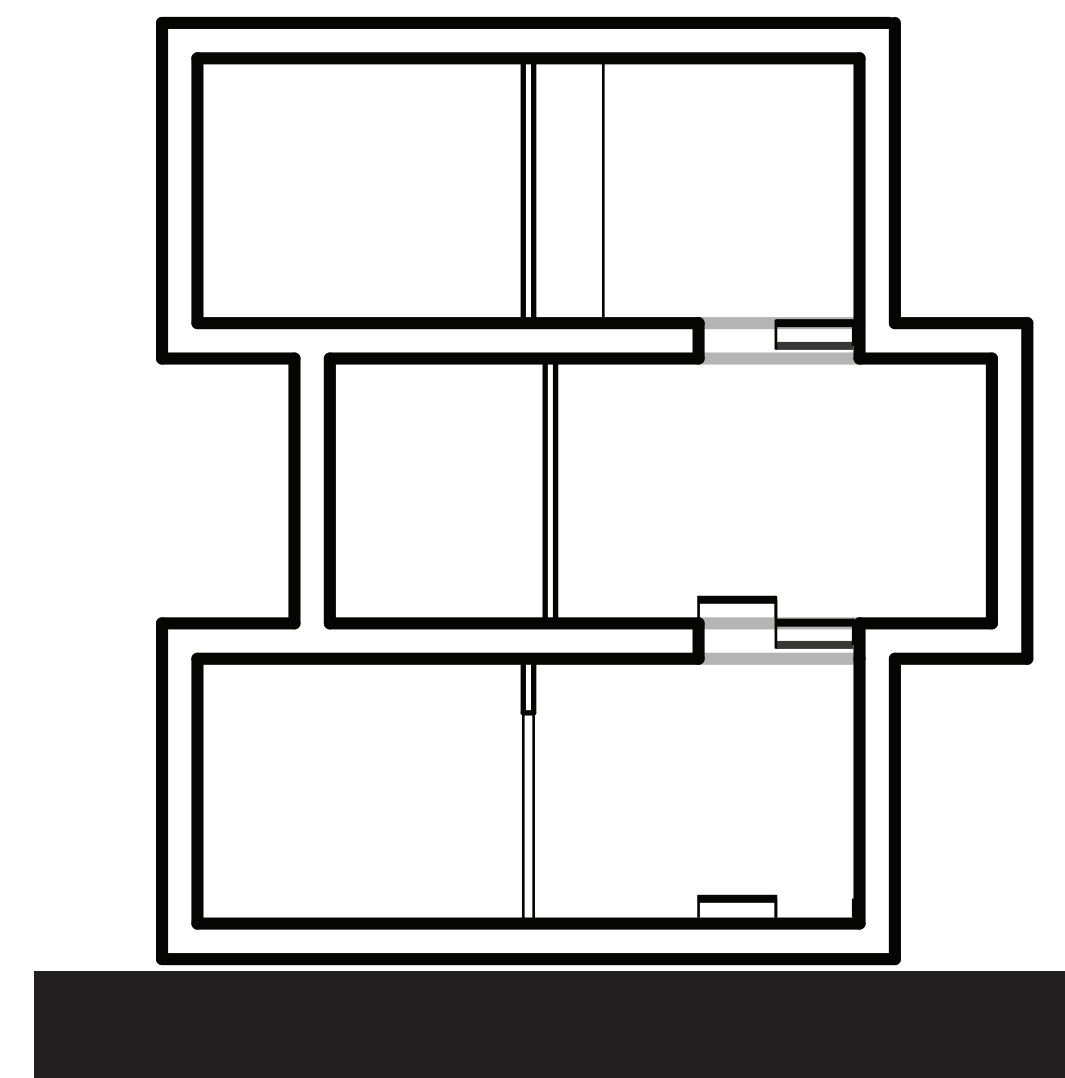


ONE

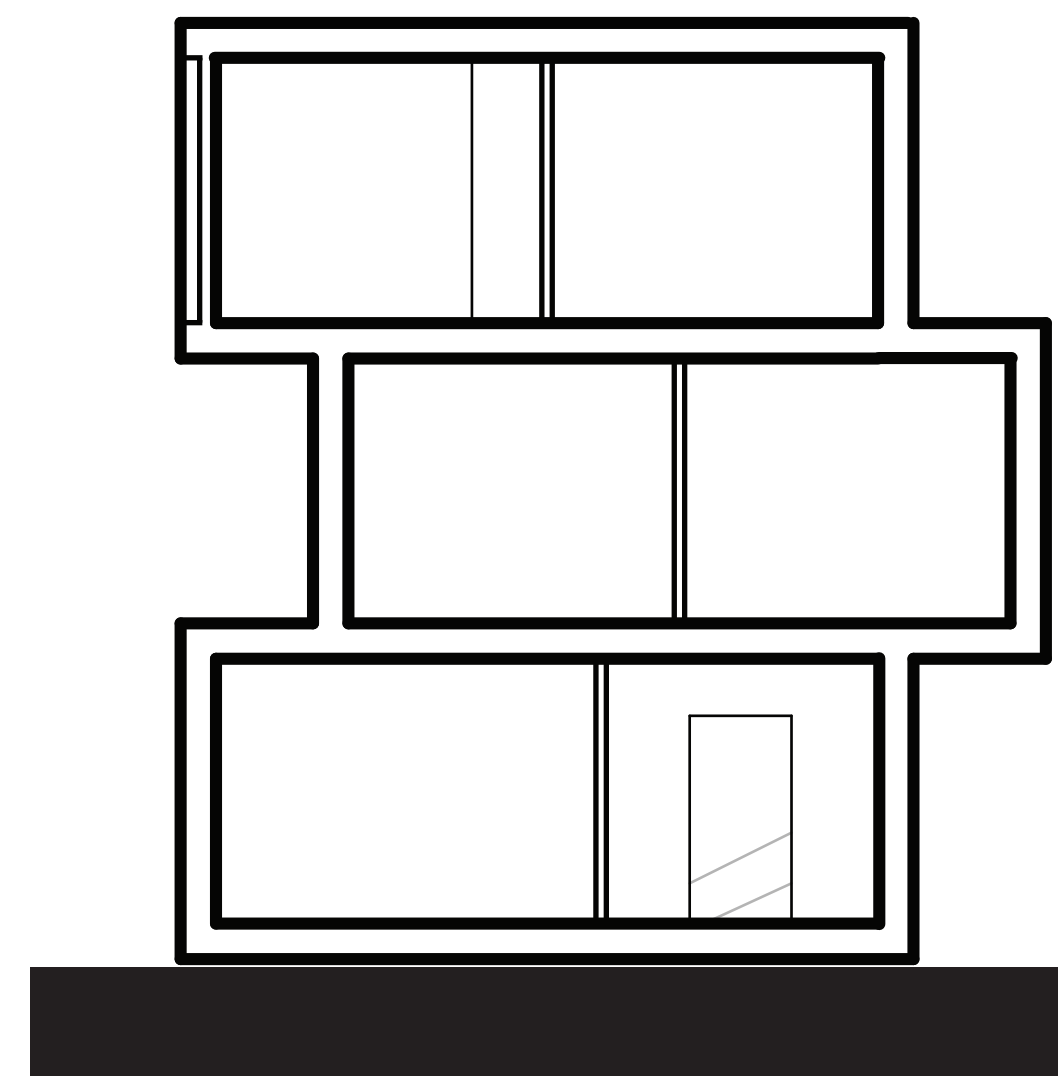


TWO


SECTIONS

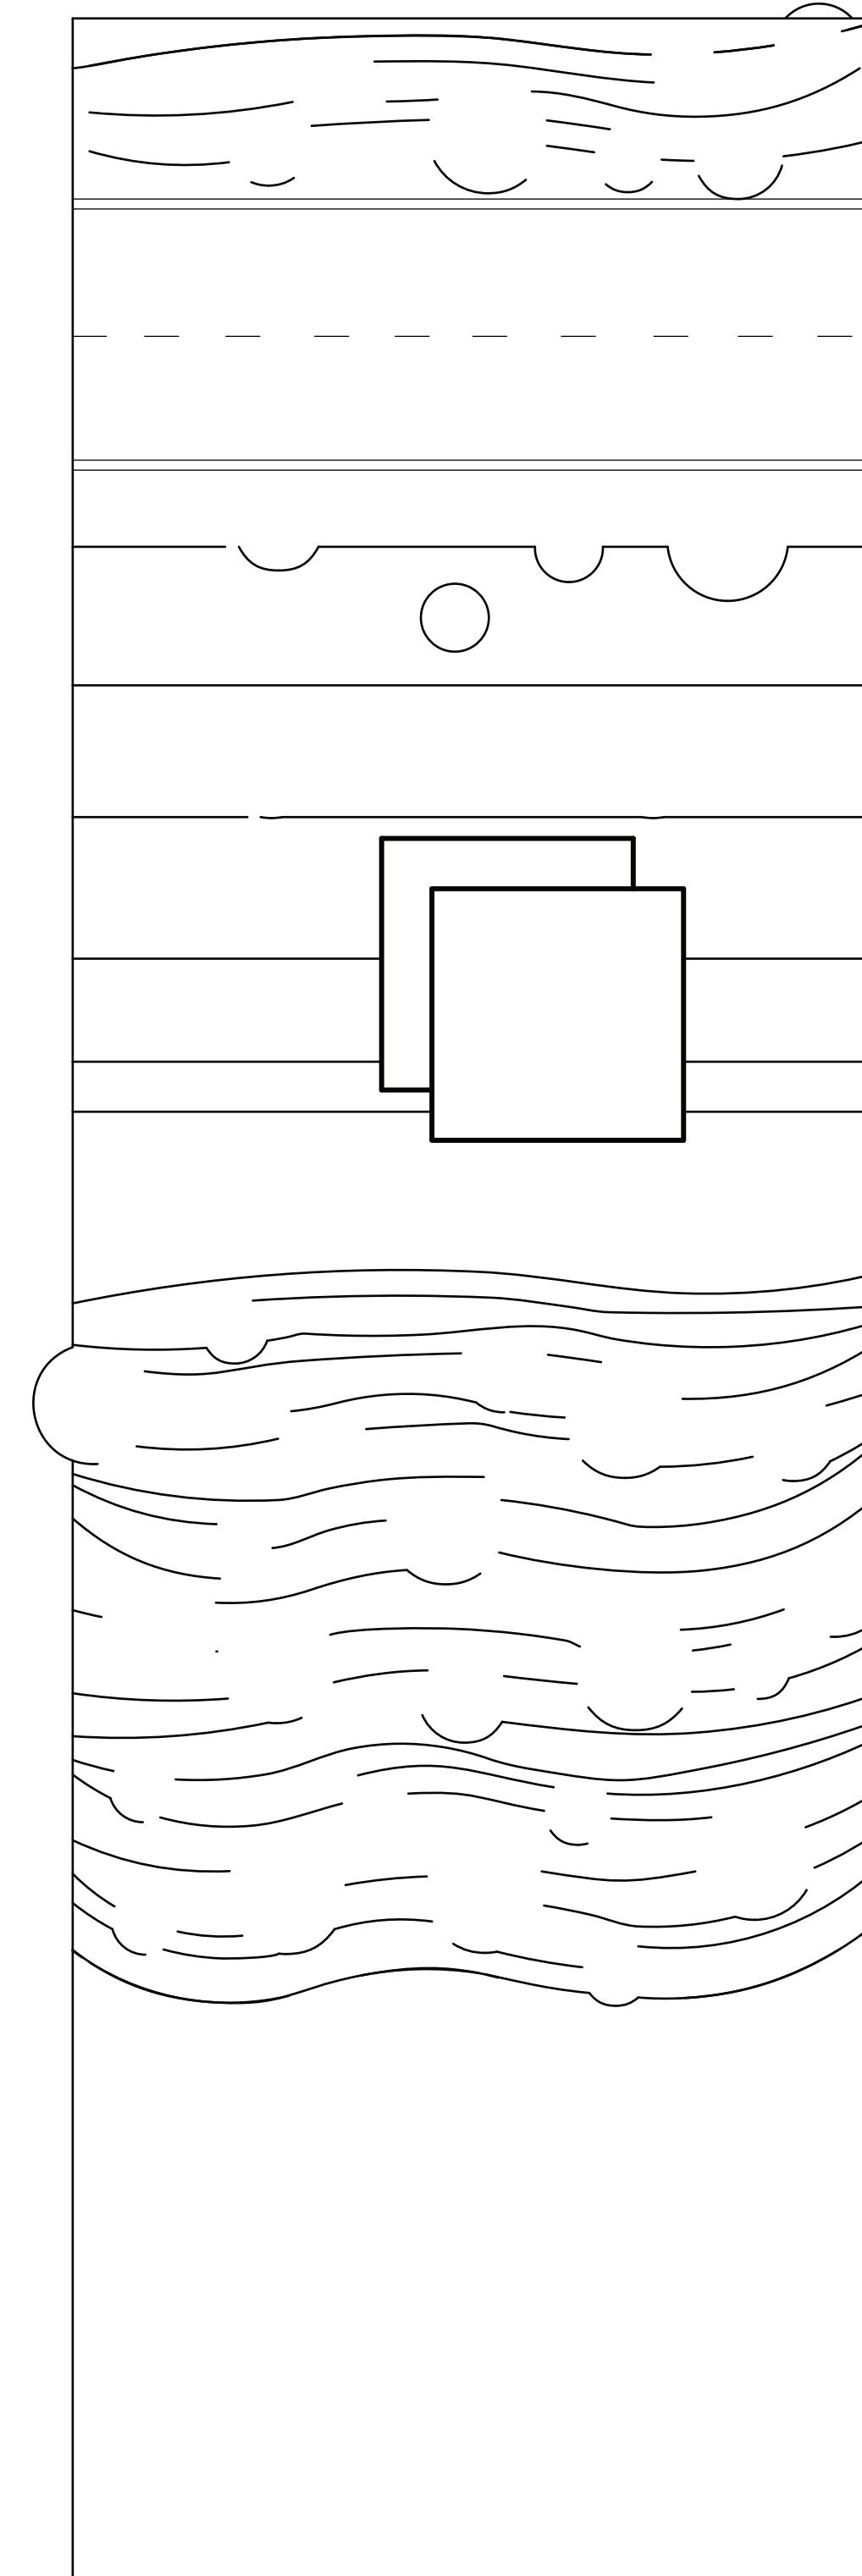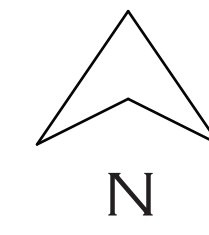


SITE PLAN

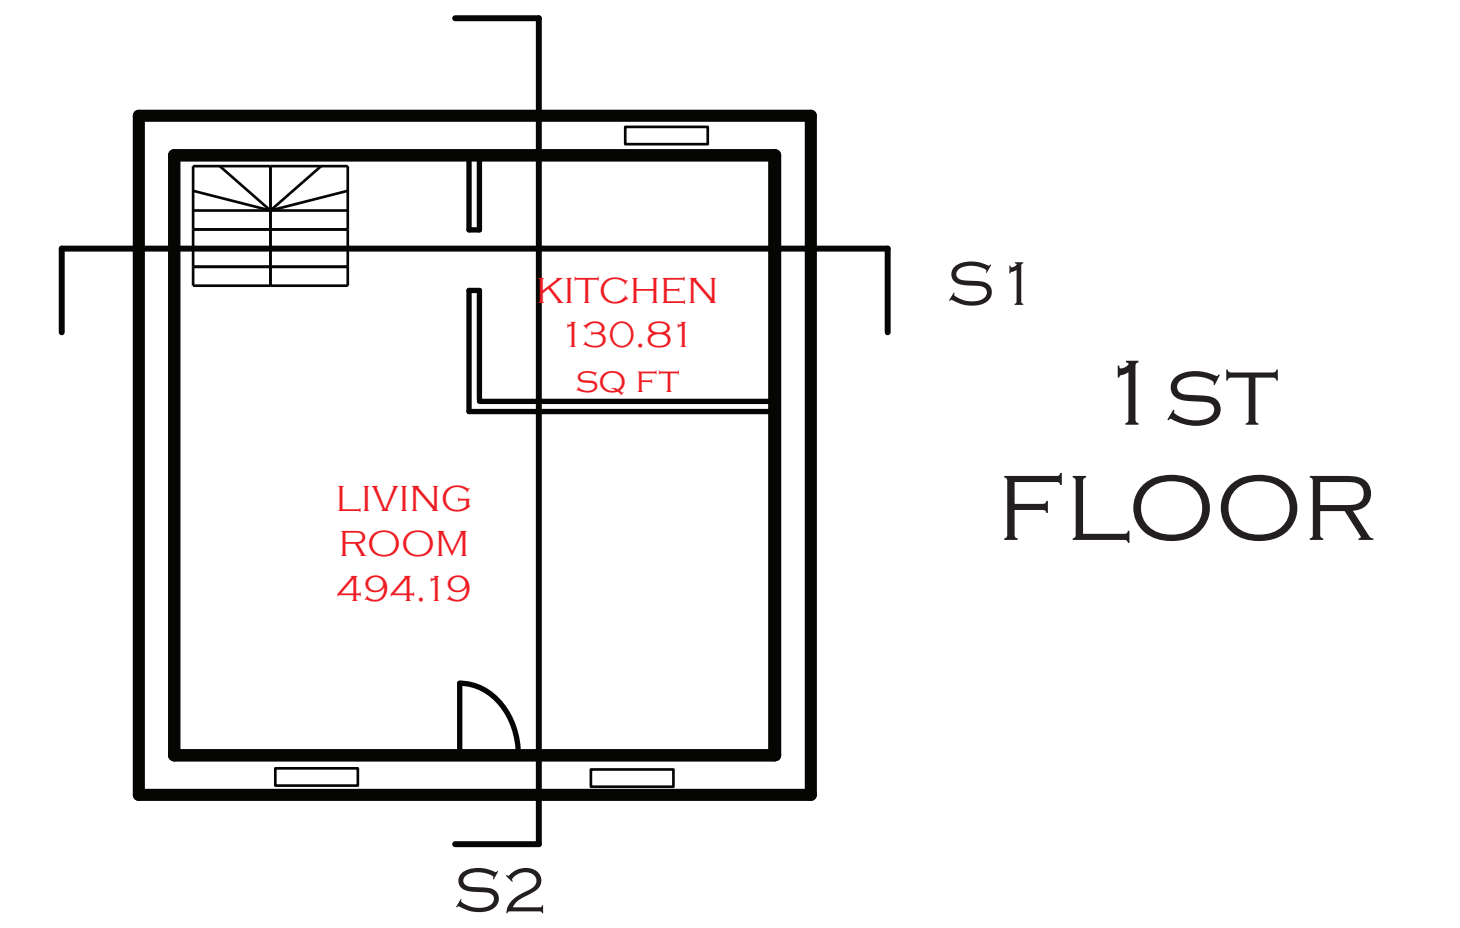

1ST FLOOR

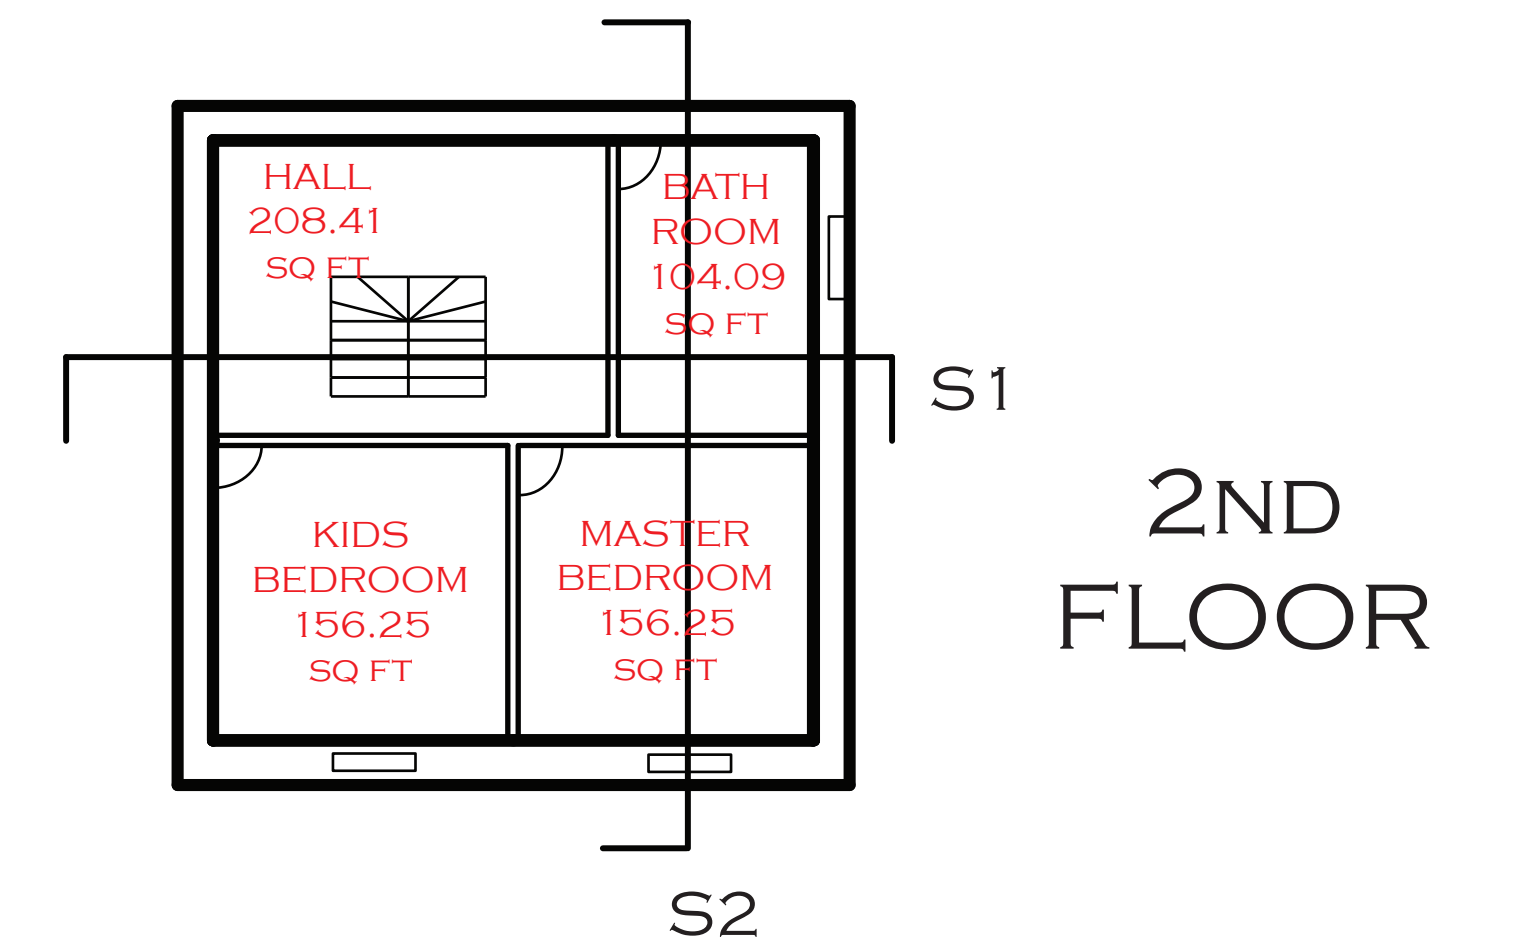

2ND FLOOR

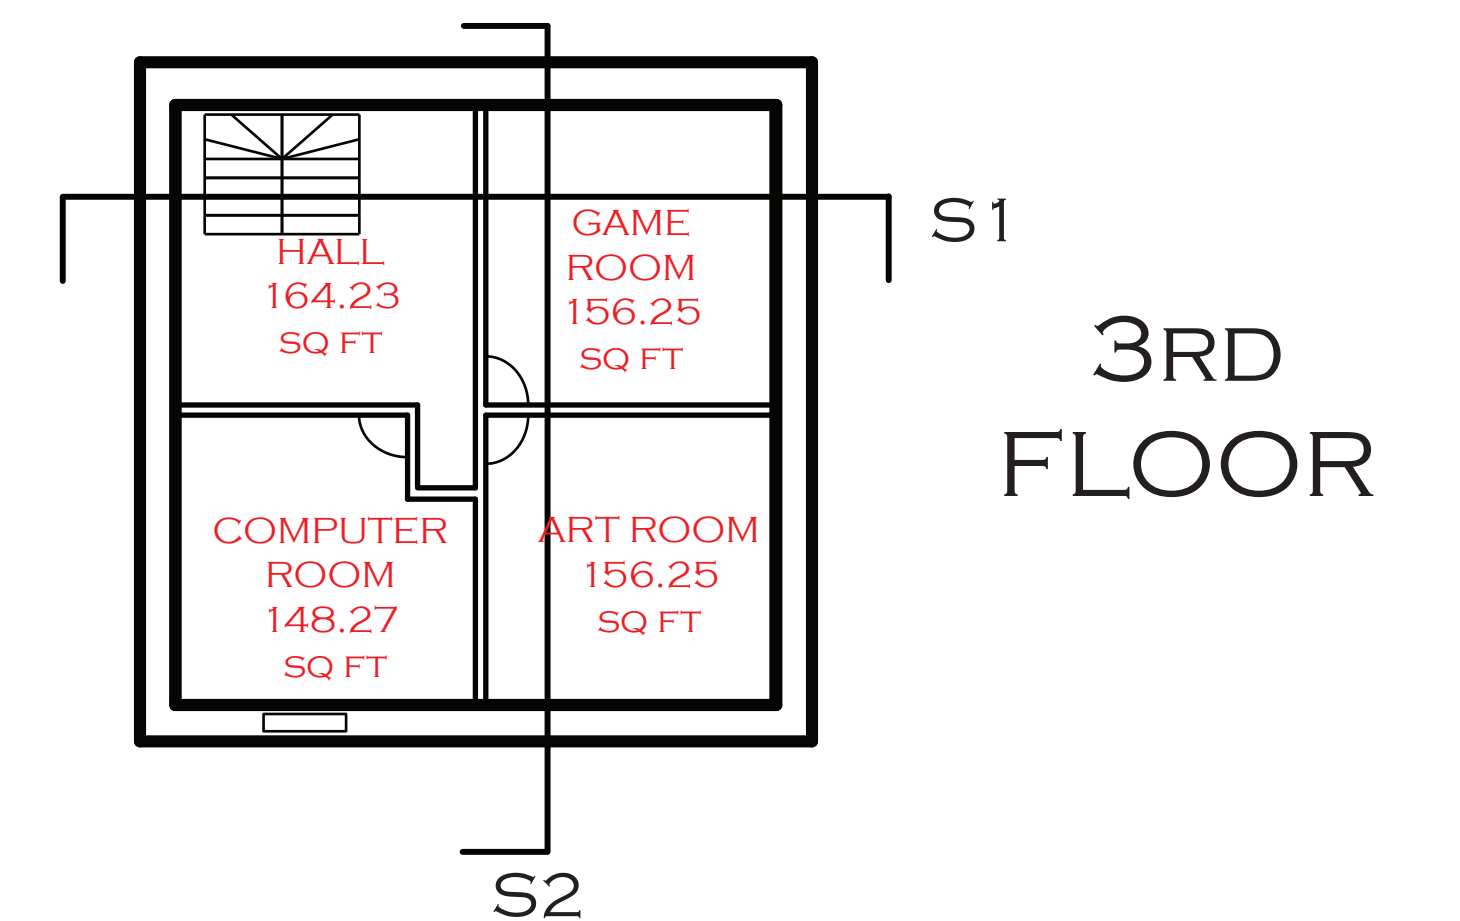

3RD FLOOR

FLOOR PLANS