




ARCH2310 Spring17
Prof Severn Clay Youman
Co Housing Plans and sections
Pooja Parmar

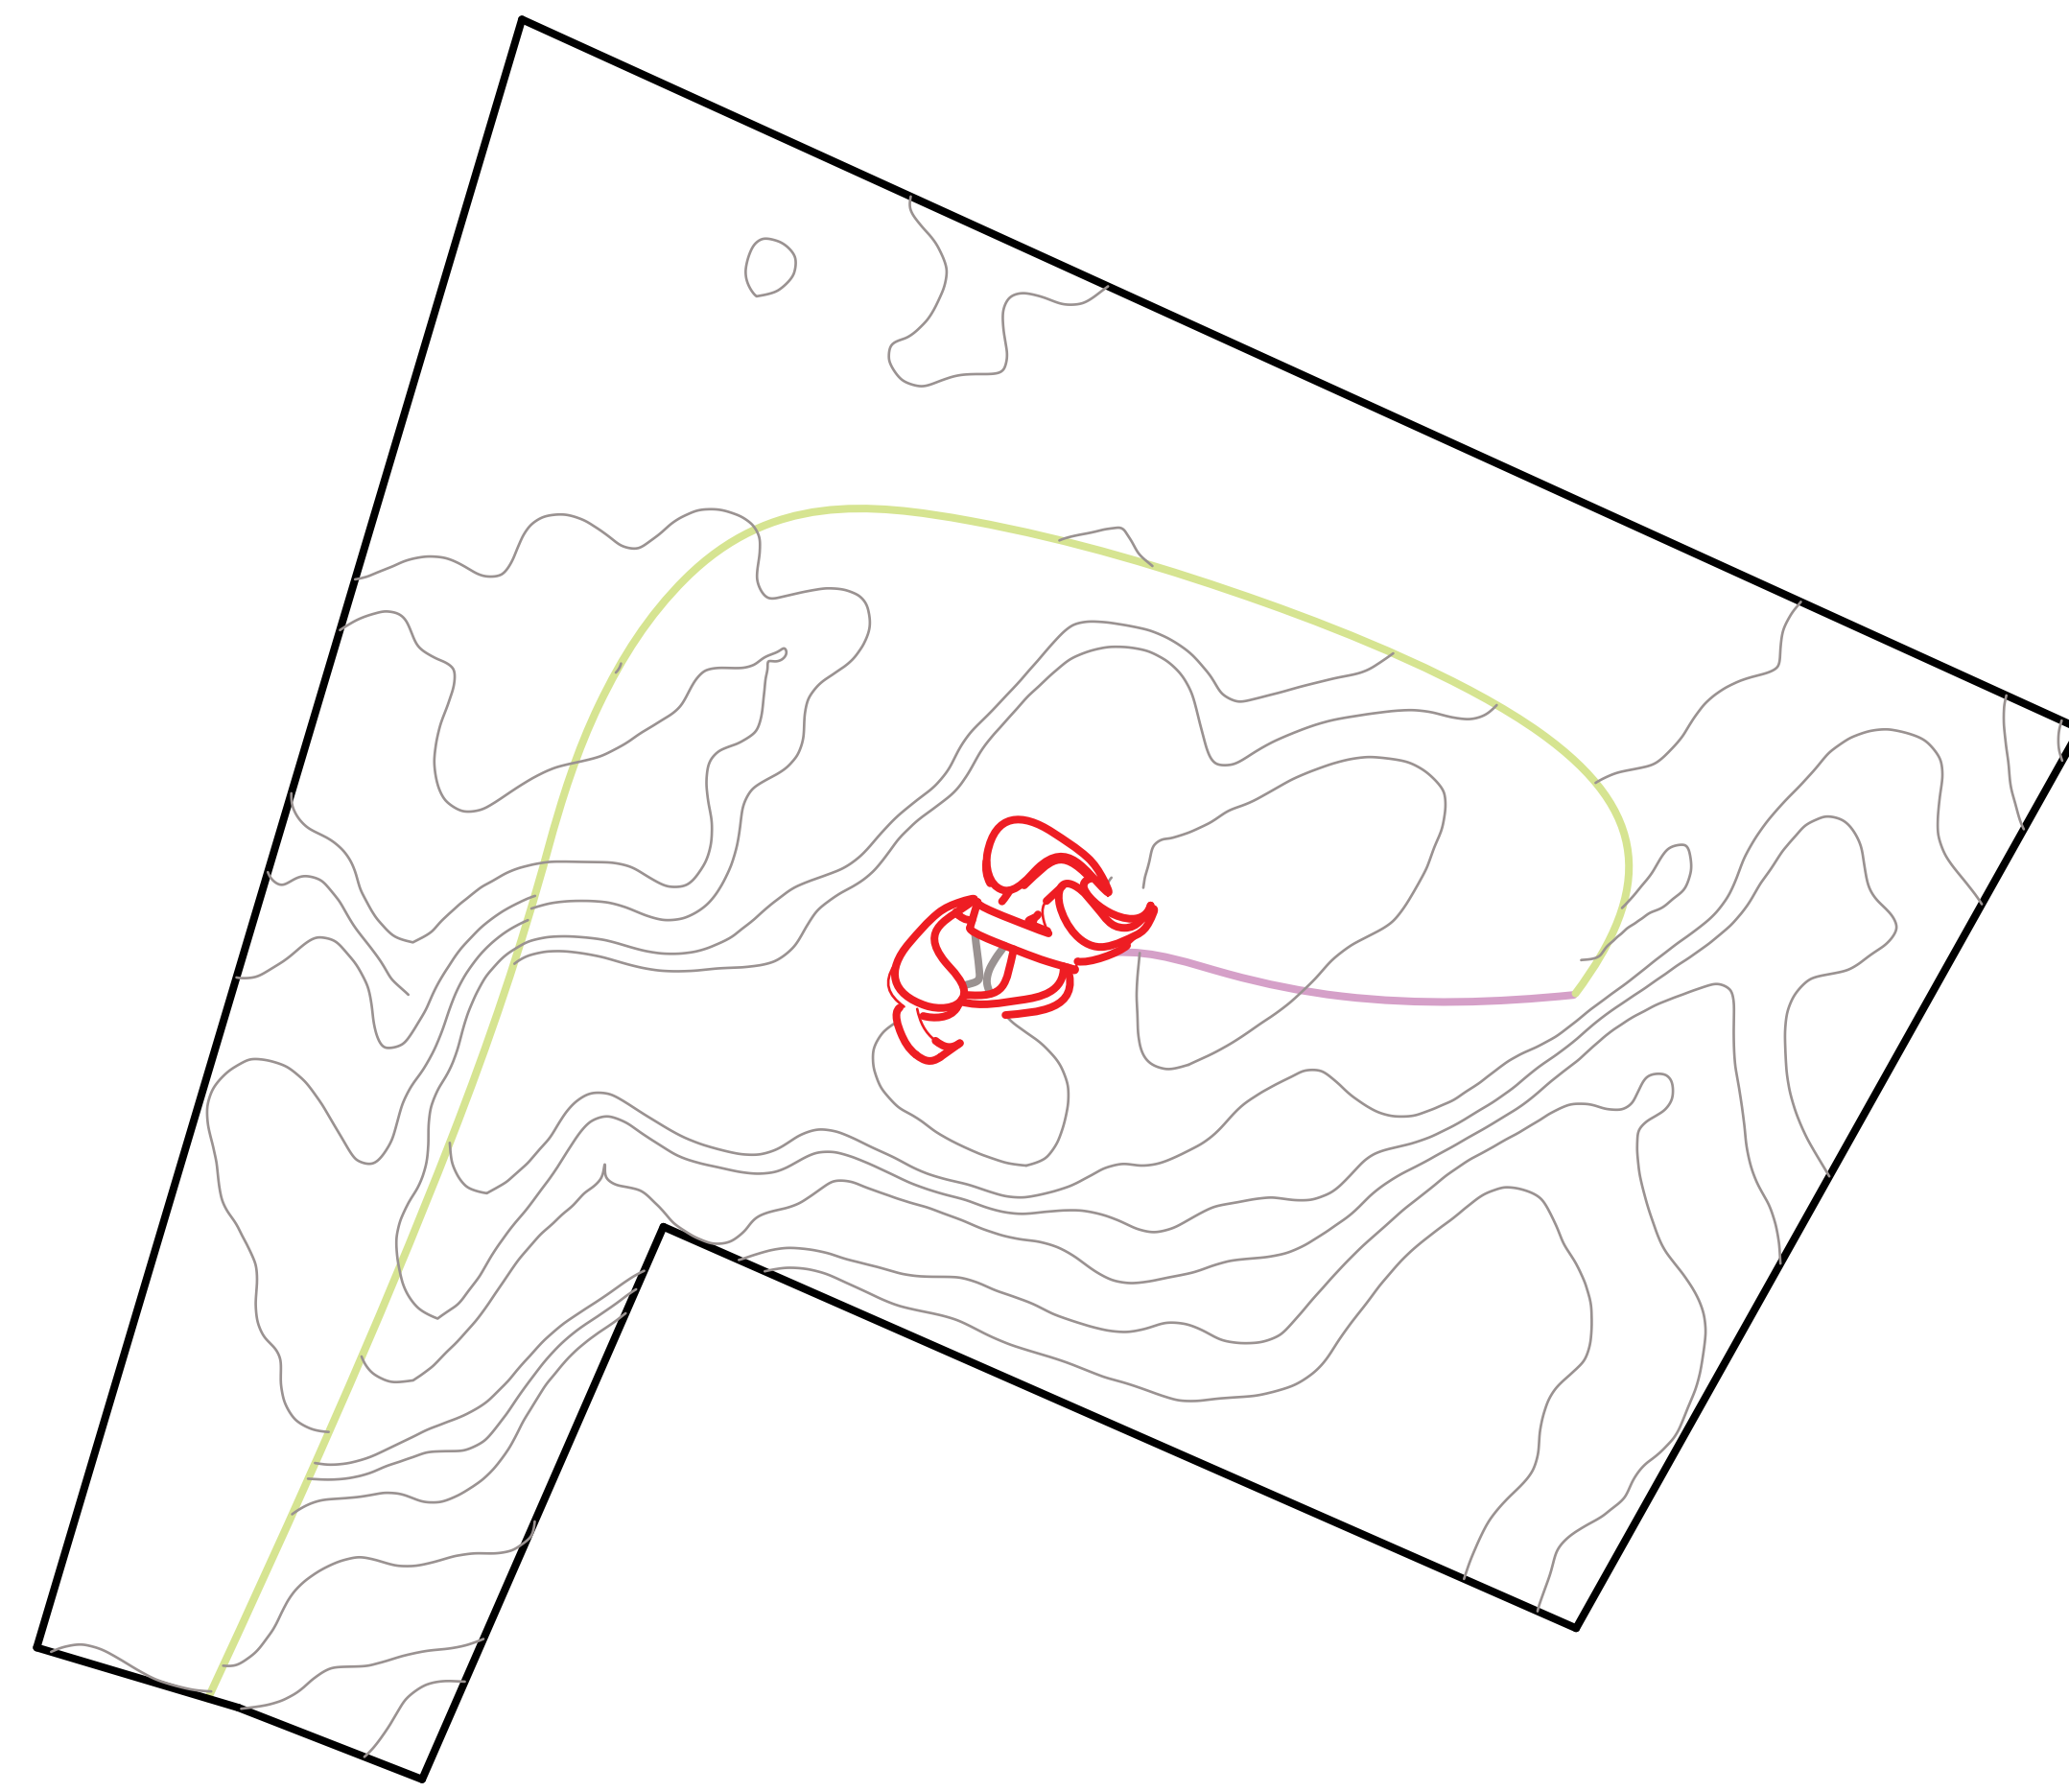


Site Plan

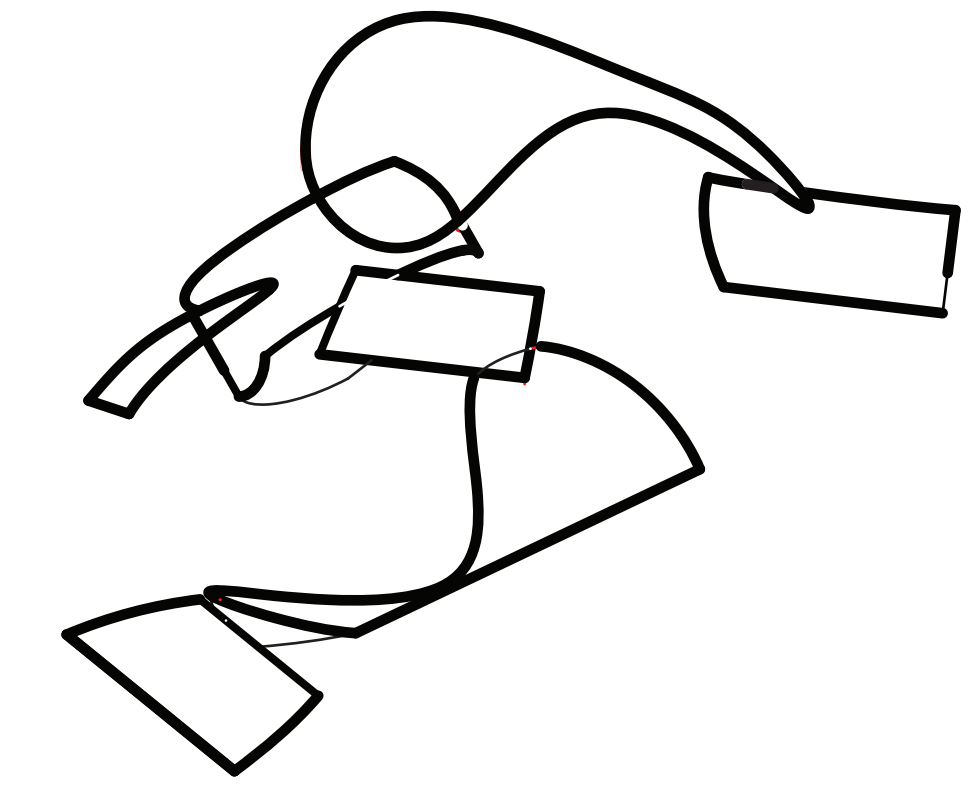


Floor Plan

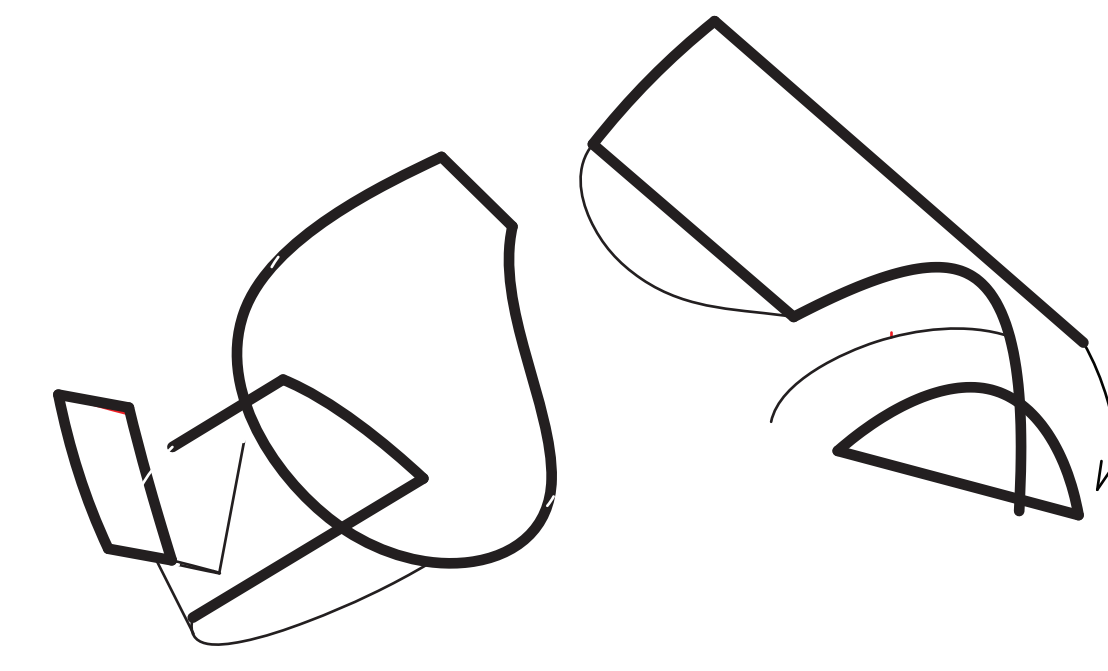


West Section

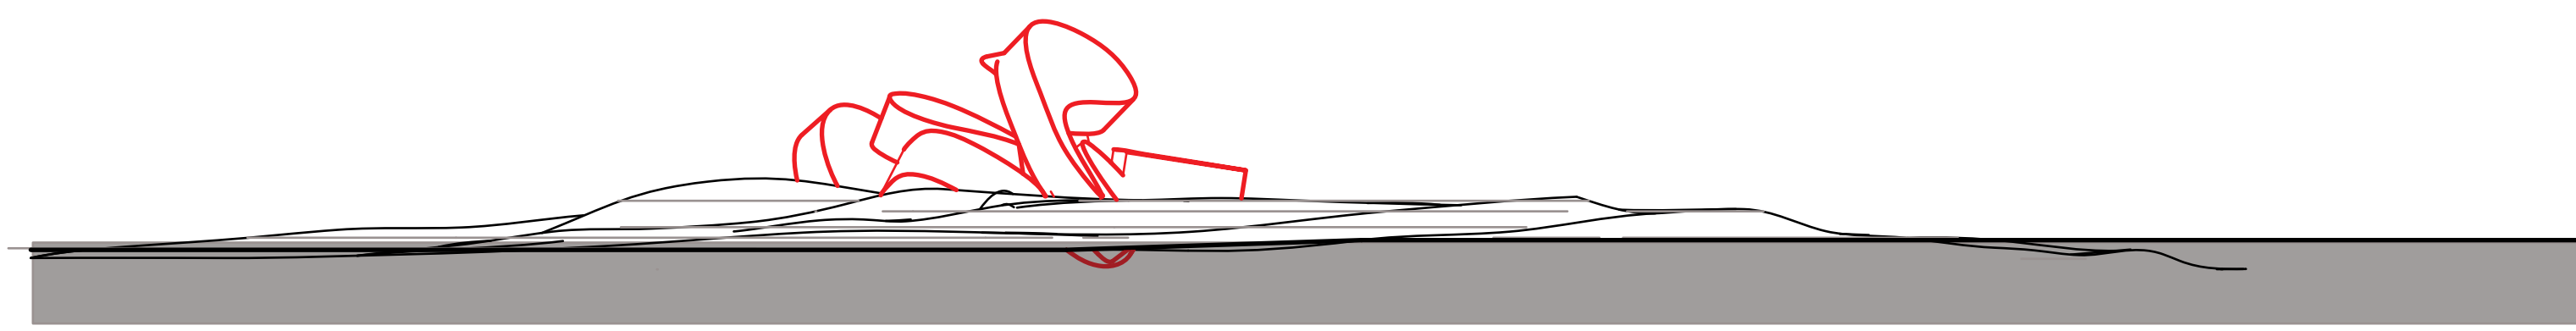

Site Section

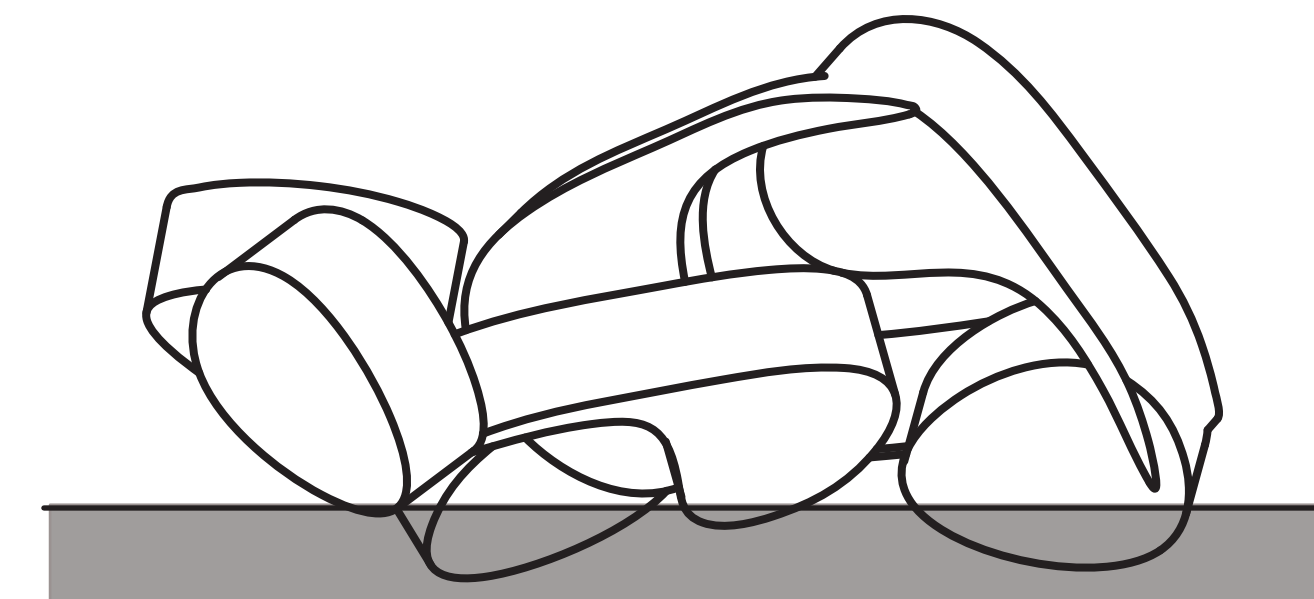


Front Elevation

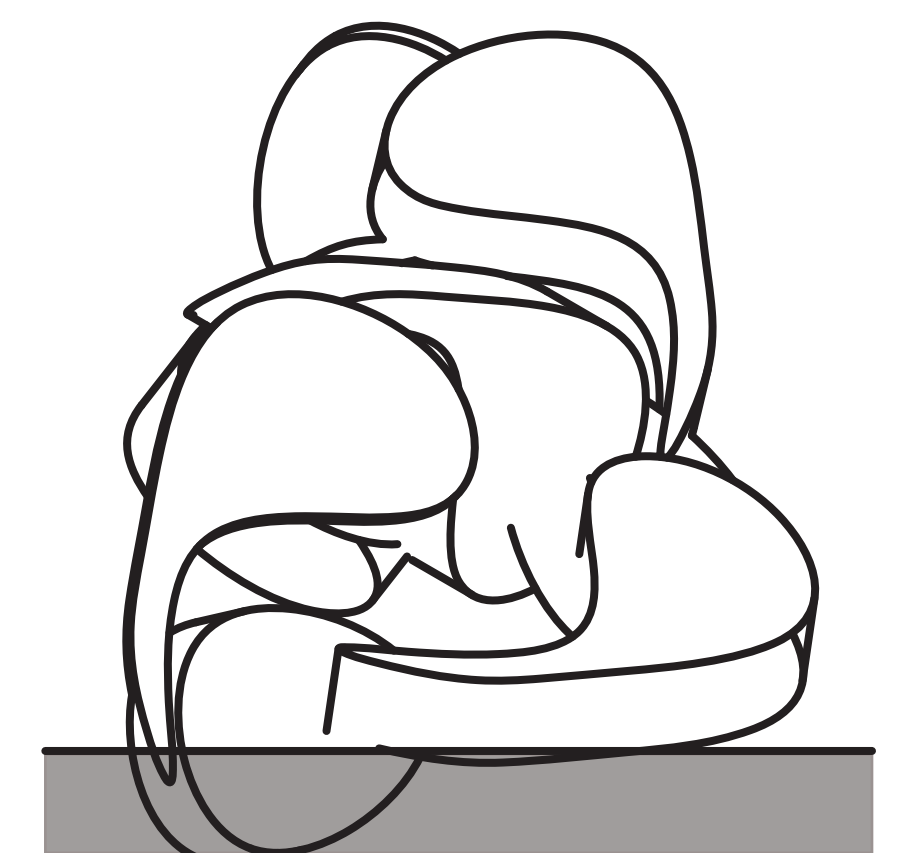

North East Elevation



Back Elevation

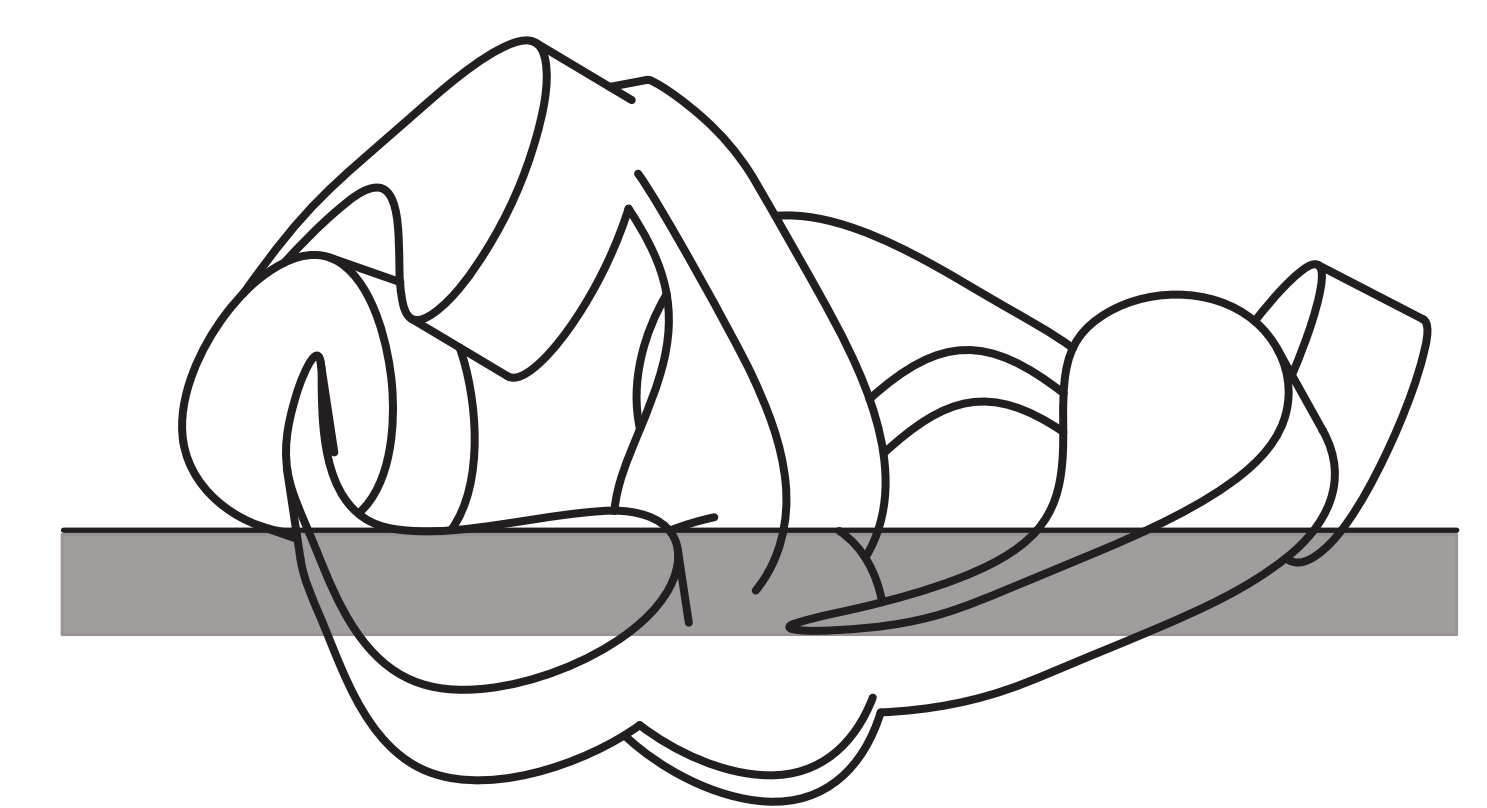

North West Elevation