




NORTH ELEVATION

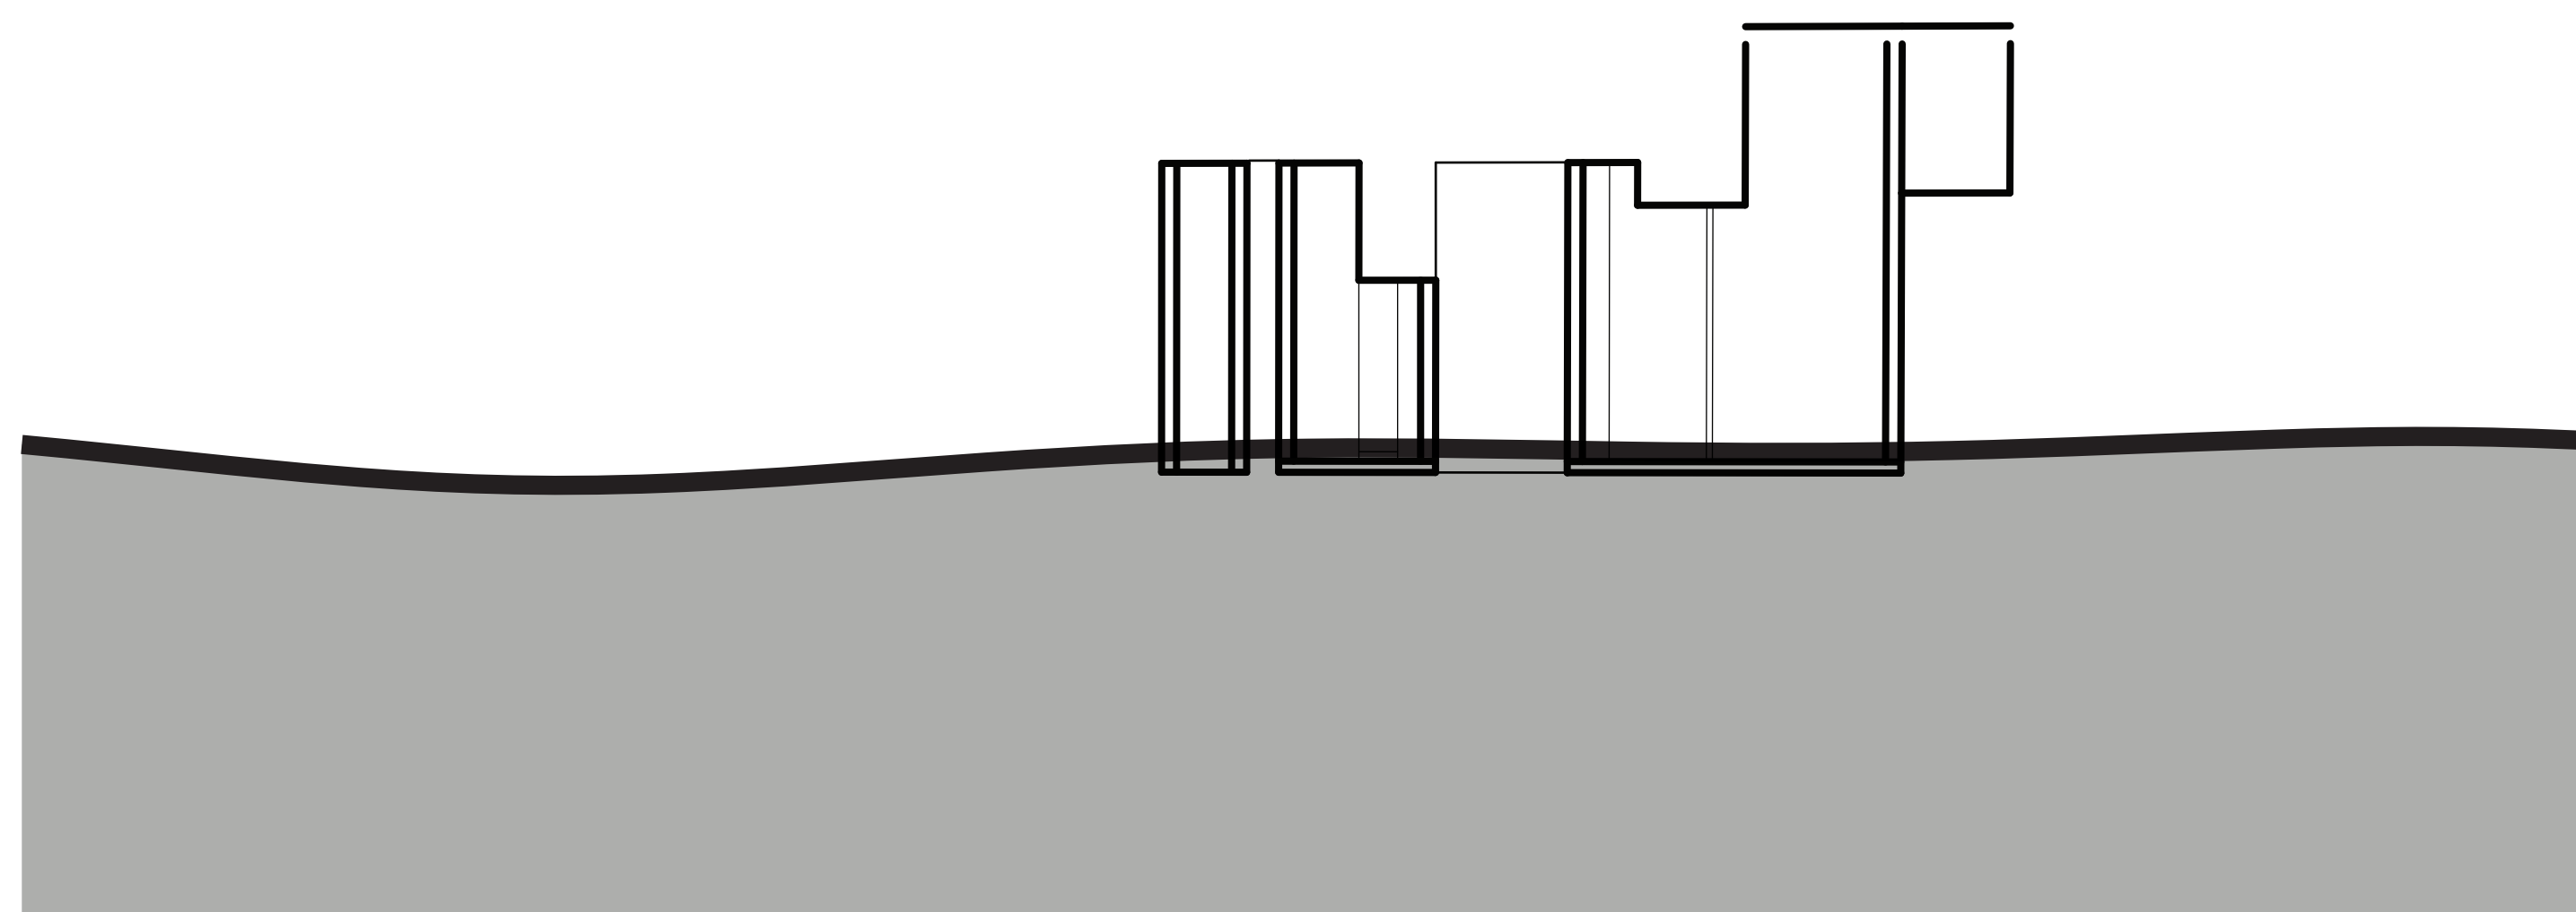


SECTION A-A

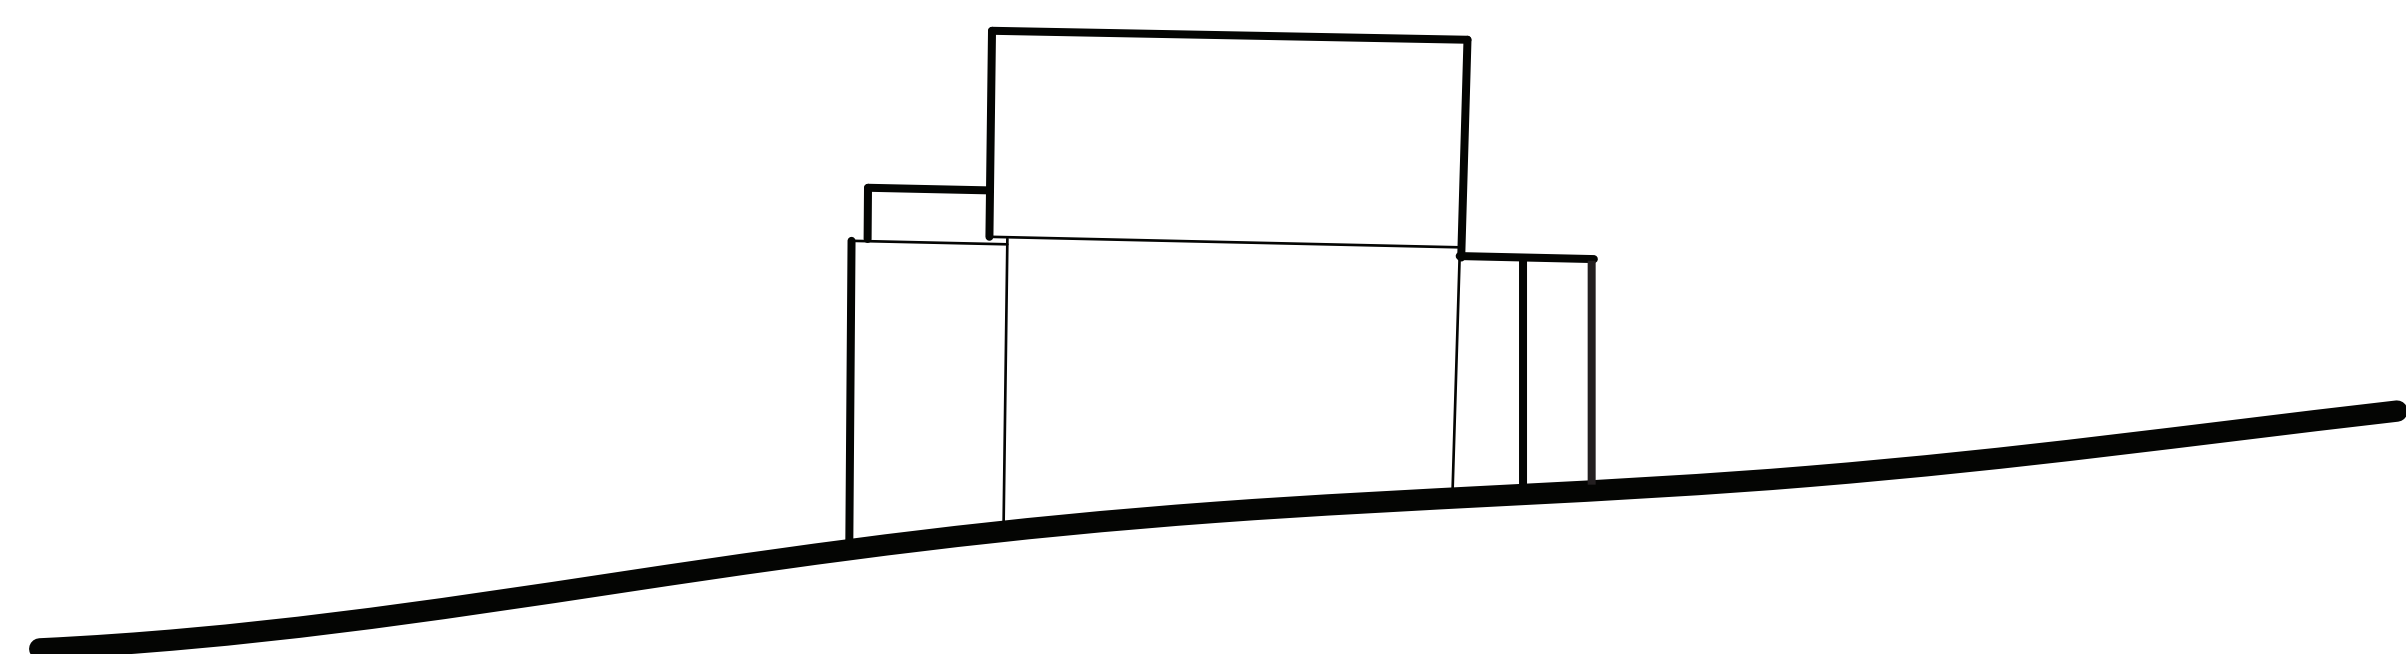


EAST ELEVATION

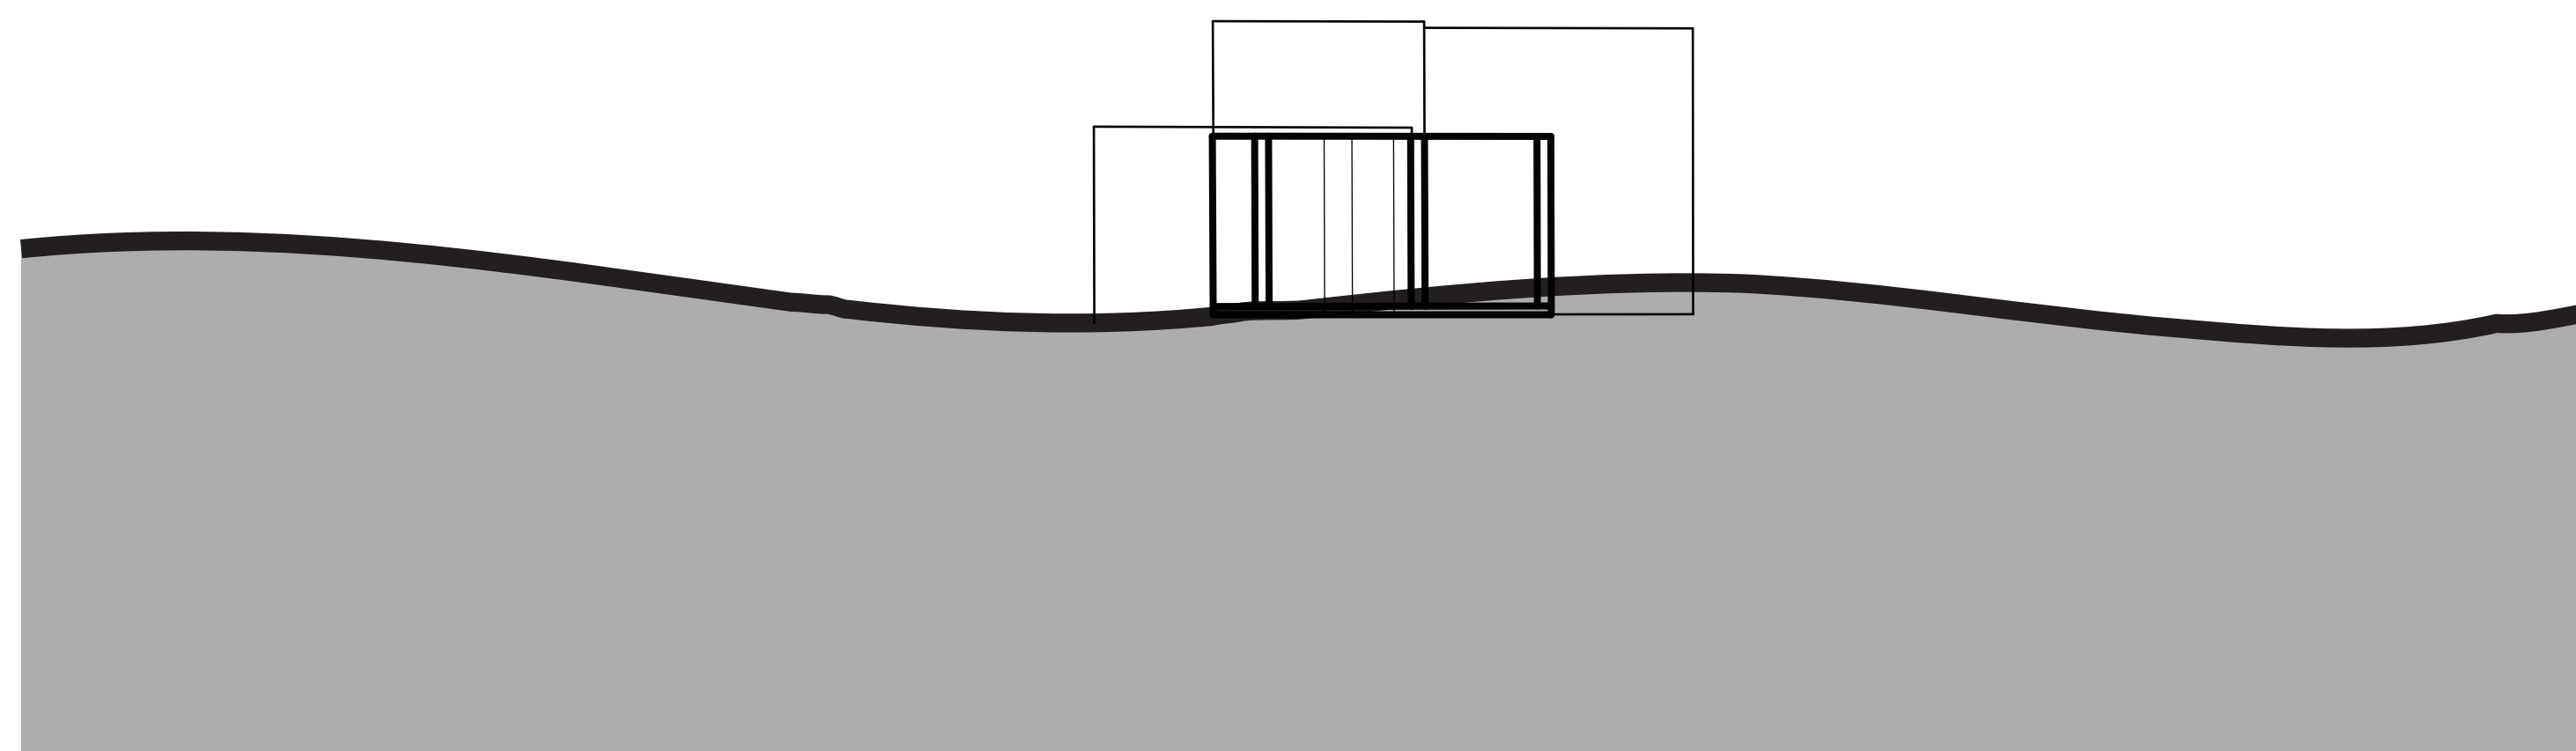


SECTION B-B

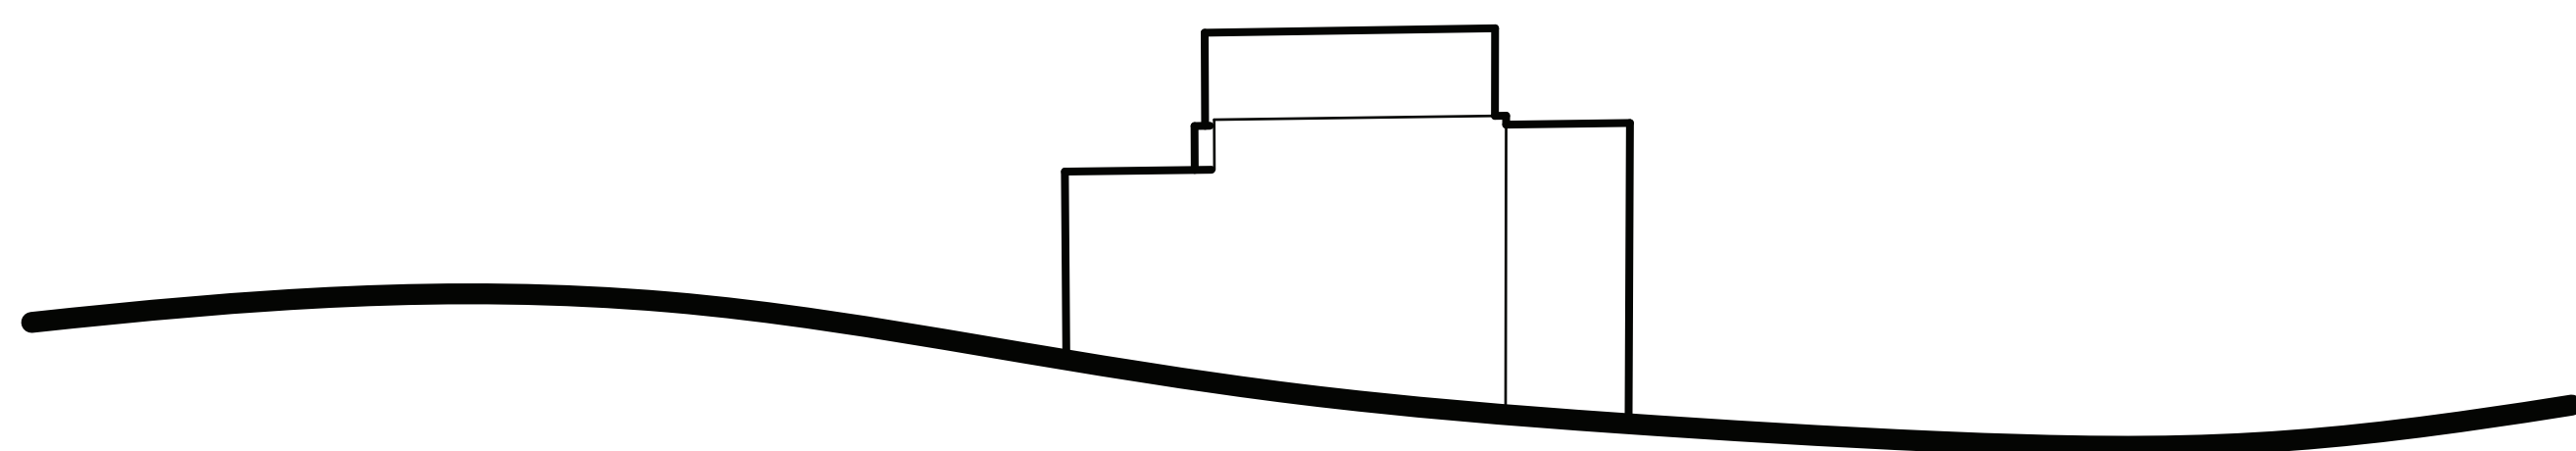


WEST ELEVATION

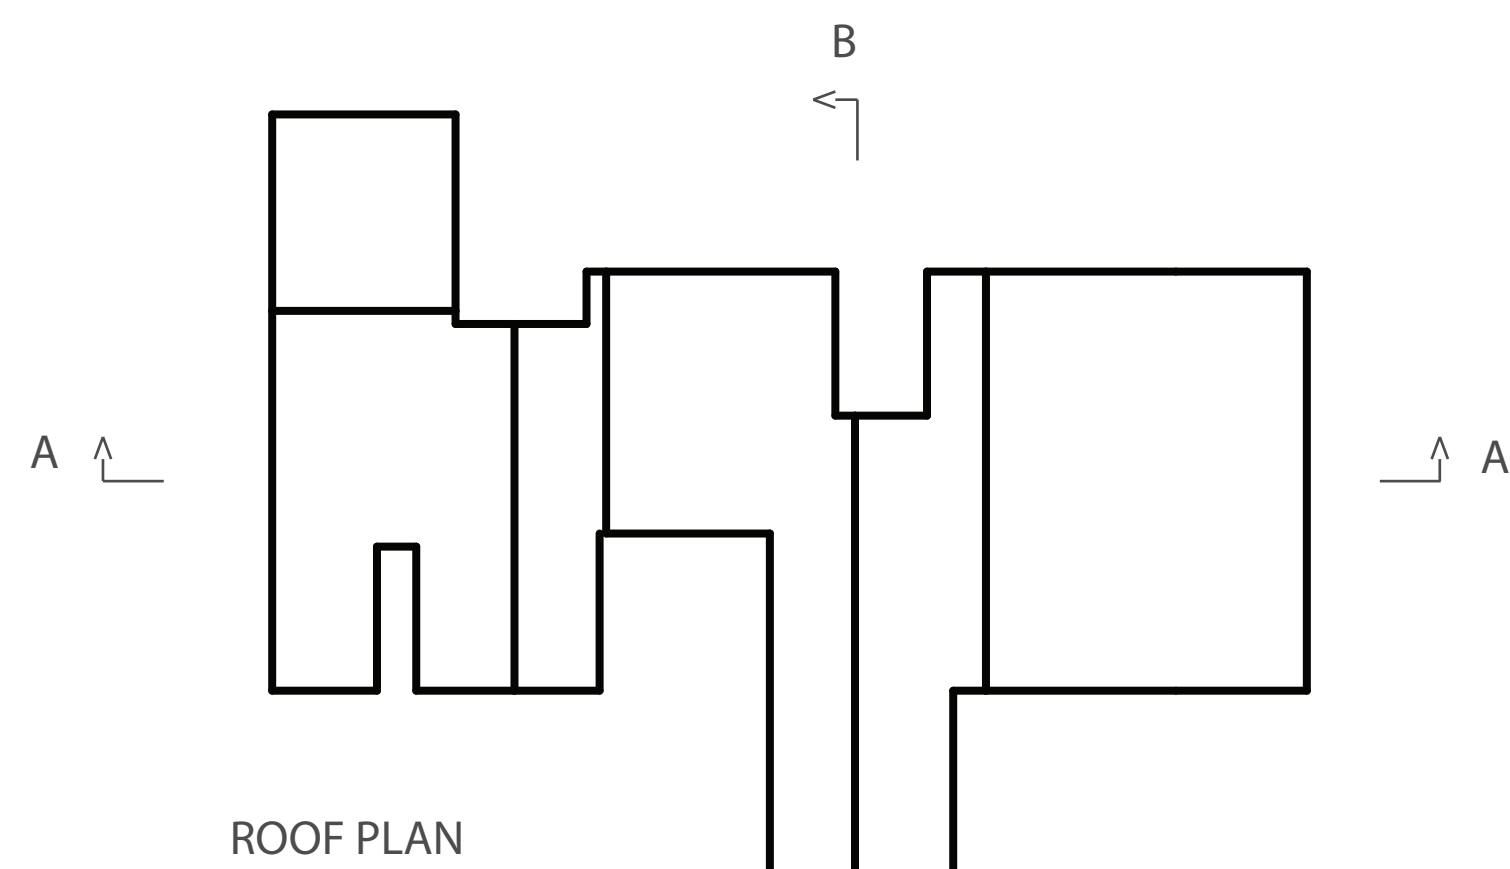

ROOF PLAN

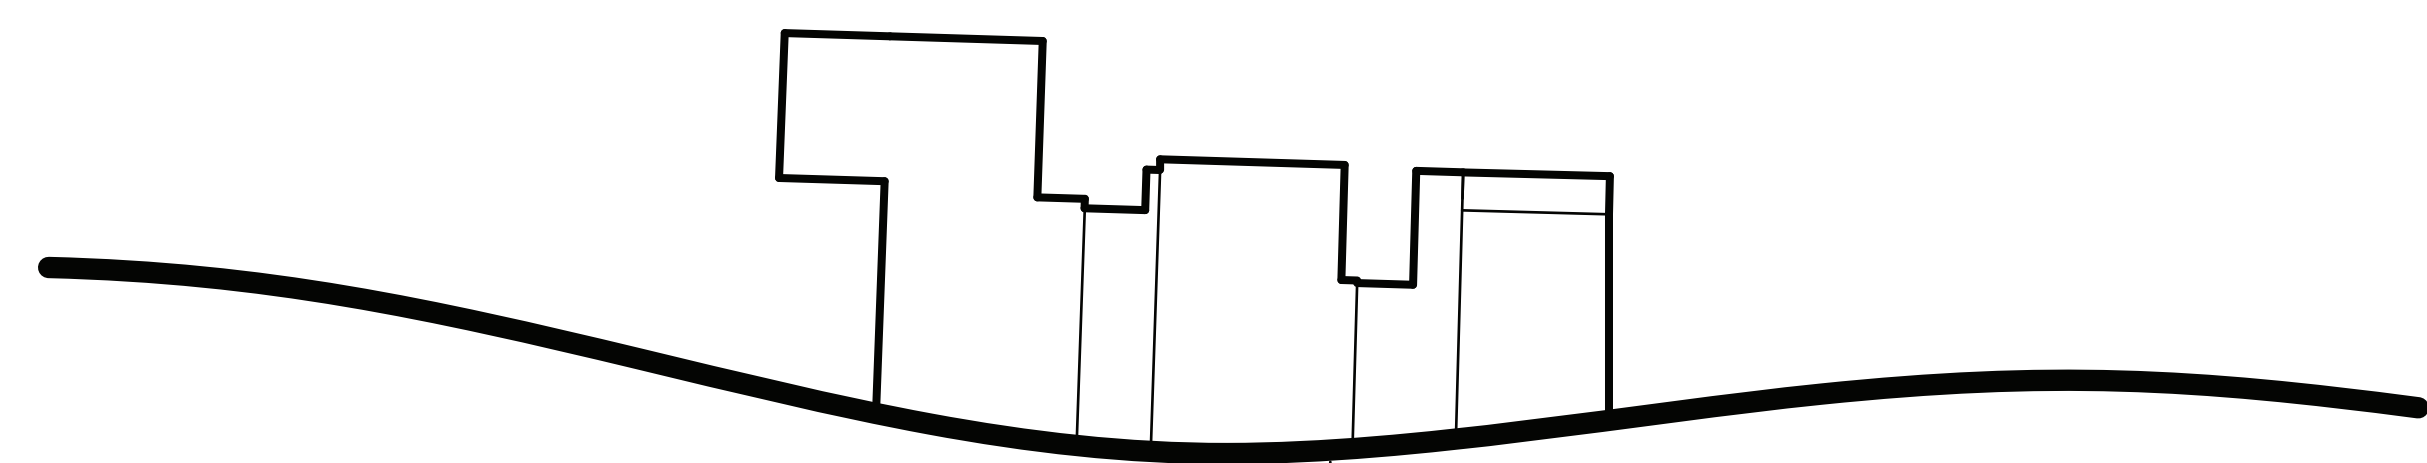

SOUTH ELEVATION

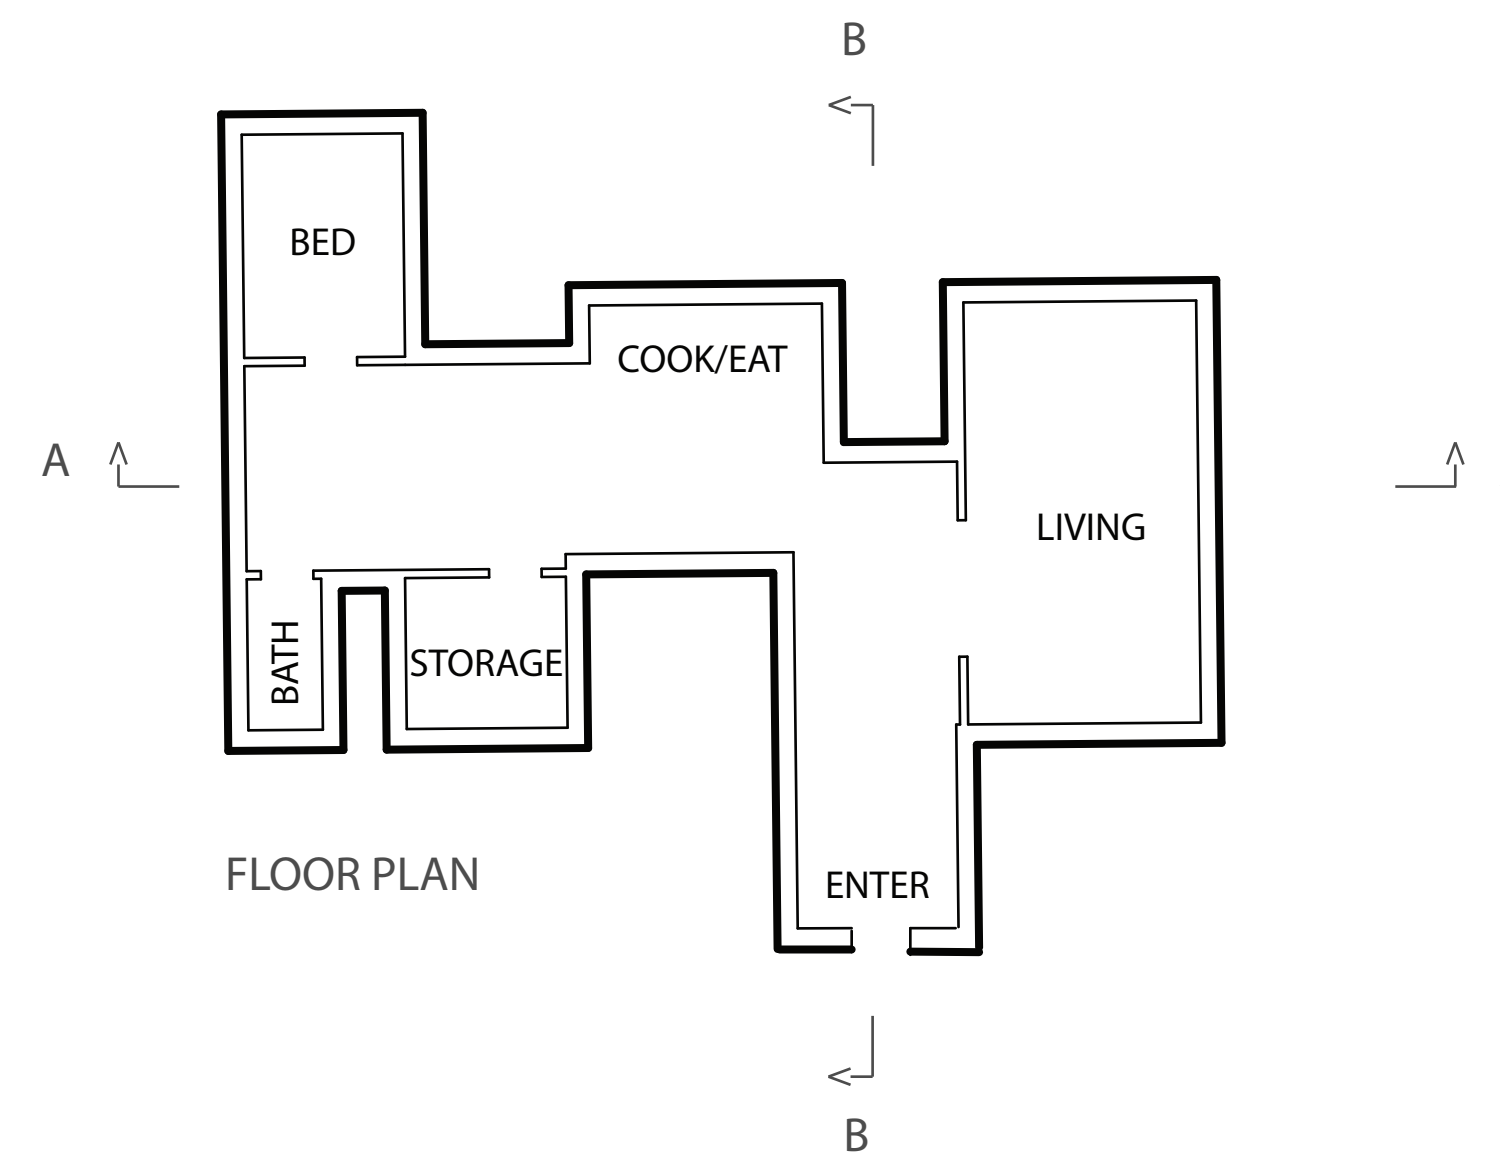

FLOOR PLAN



SENIOR CO-HOUSING
WOODSTOCK, NEW YORK
DWELLING UNIT DRAWINGS