




SOUTH WEST ELEVATION

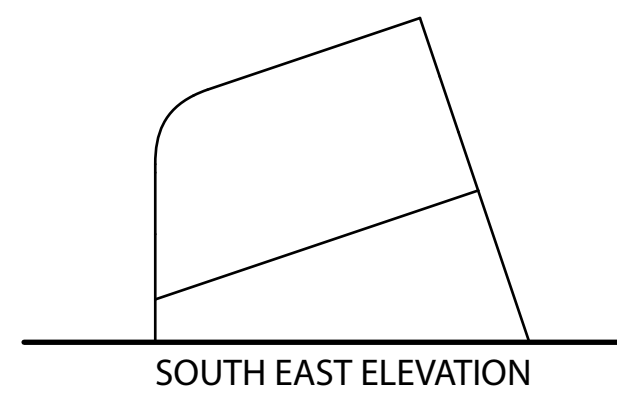


SOUTH EAST ELEVATION

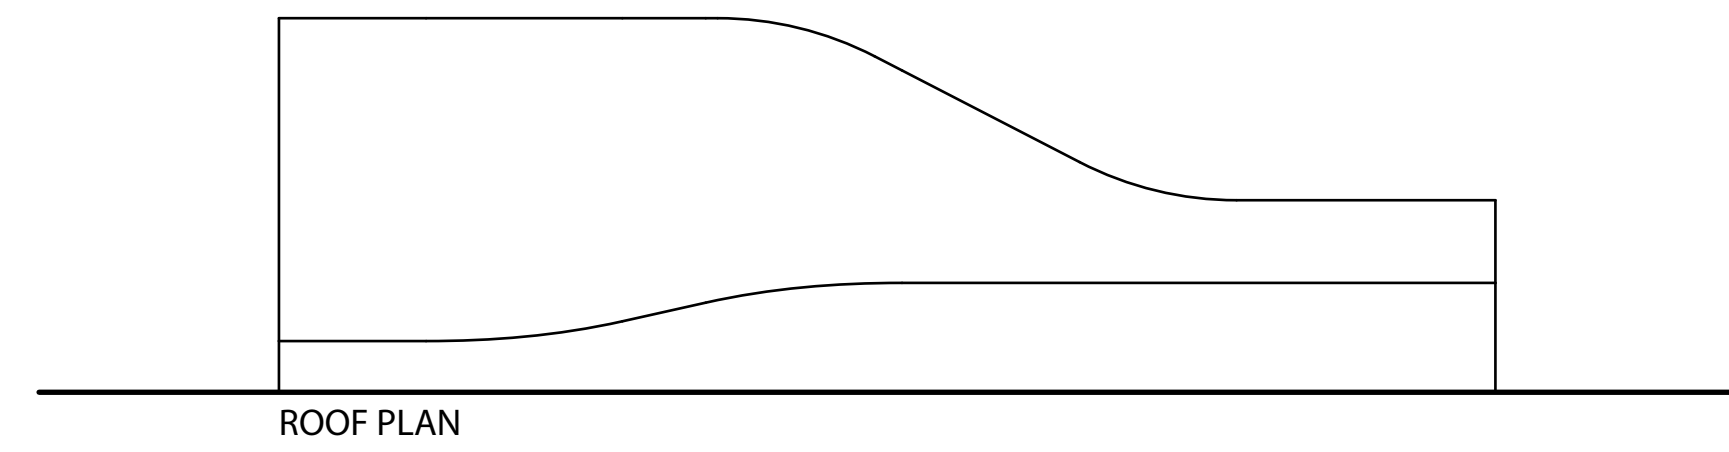


ROOF PLAN

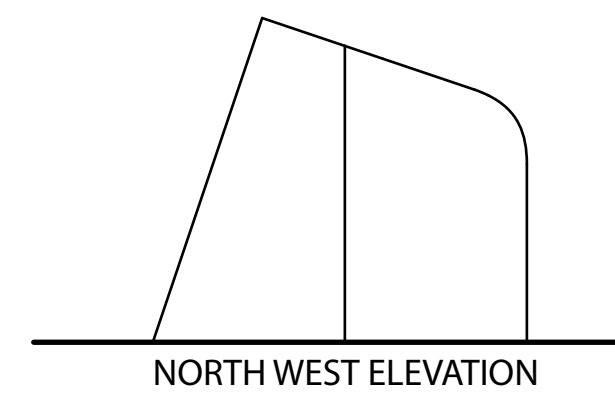


NORTH WEST ELEVATION

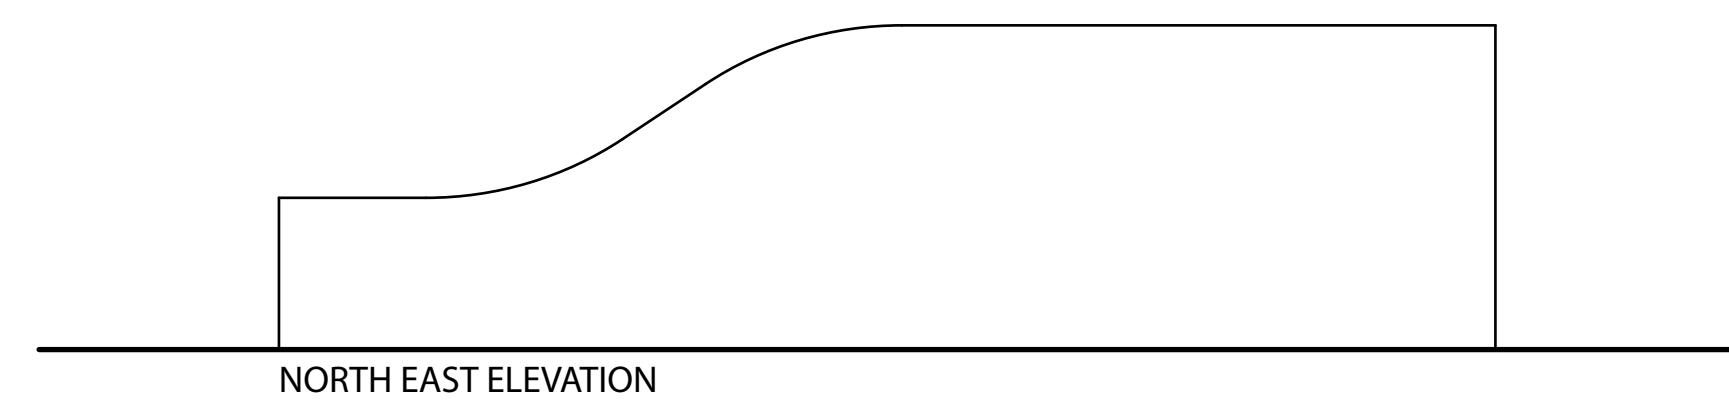


NORTH EAST ELEVATION

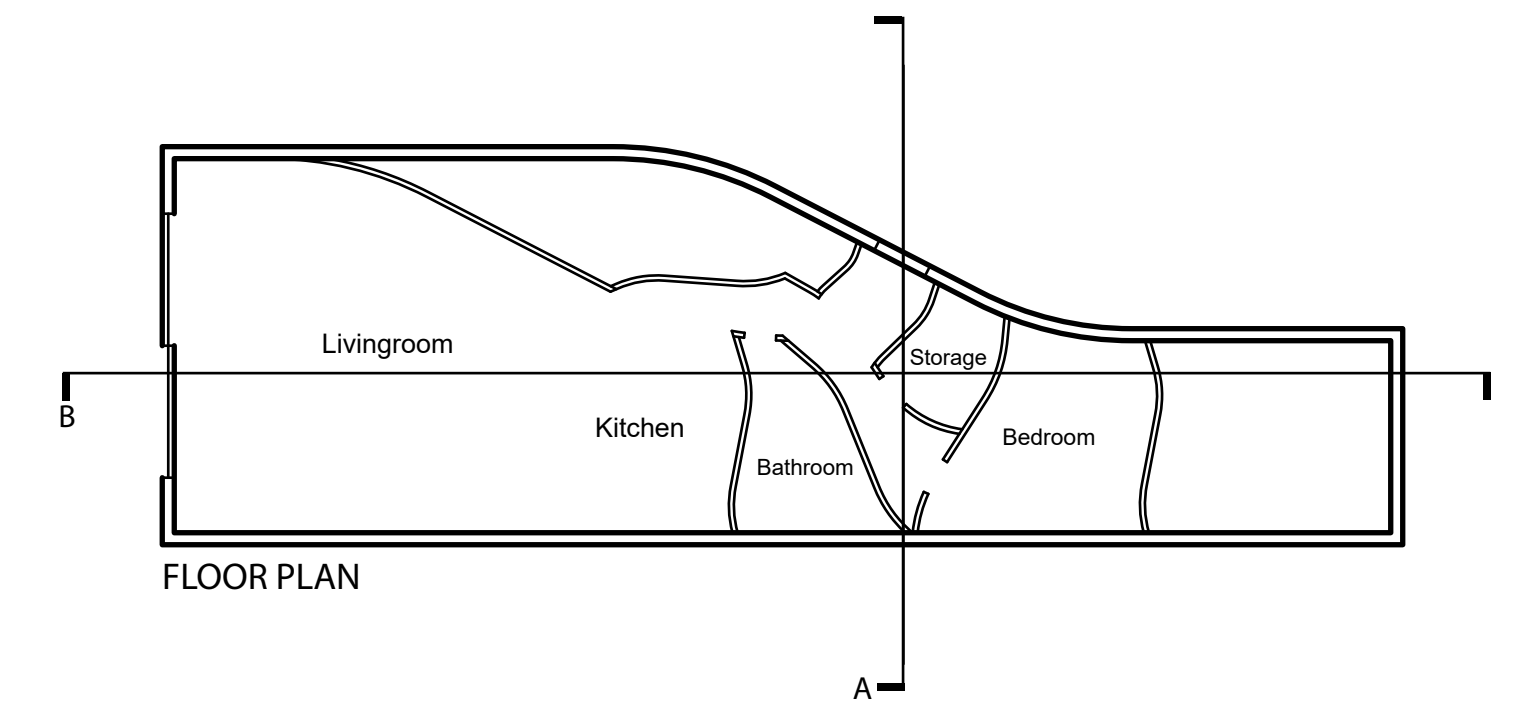

FLOOR PLAN

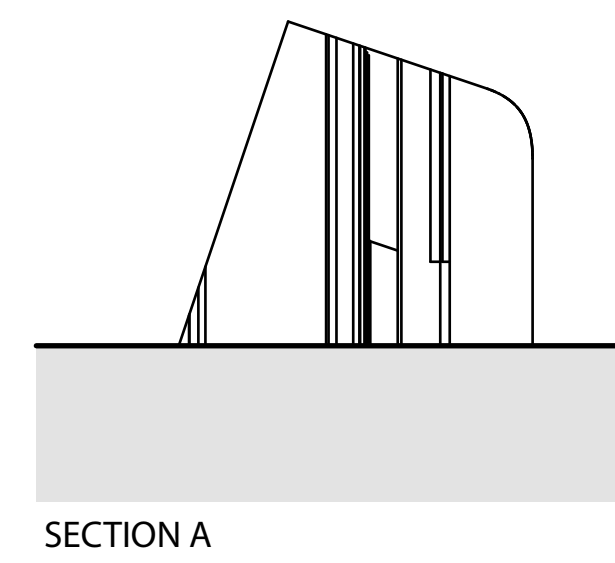

SECTION A

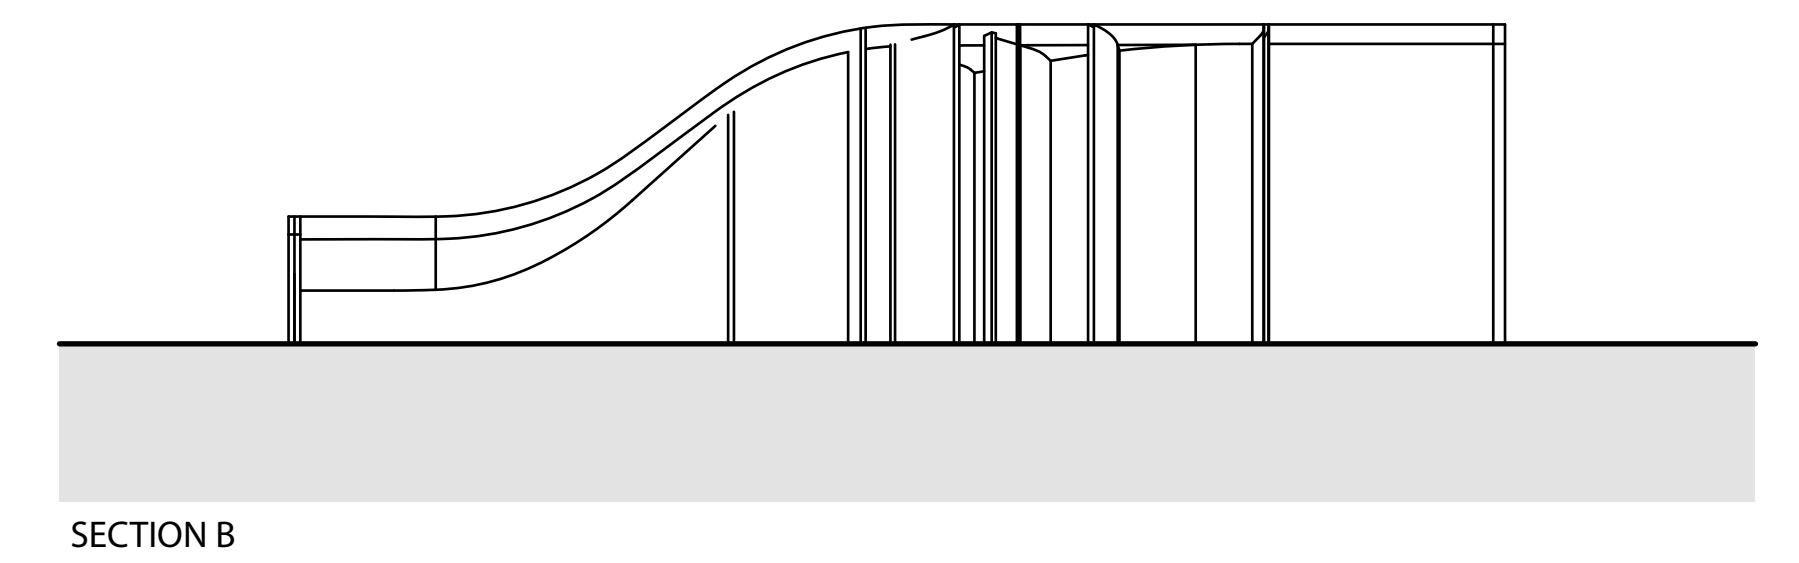

SECTION B