


Consultant  
Address  
Address  
Phone  
Fax  
e-mail

Consultant  
Address  
Address  
Phone  
Fax  
e-mail

Consultant  
Address  
Address  
Phone  
Fax  
e-mail

Consultant  
Address  
Address  
Phone  
Fax  
e-mail

Consultant  
Address  
Address  
Phone  
Fax  
e-mail

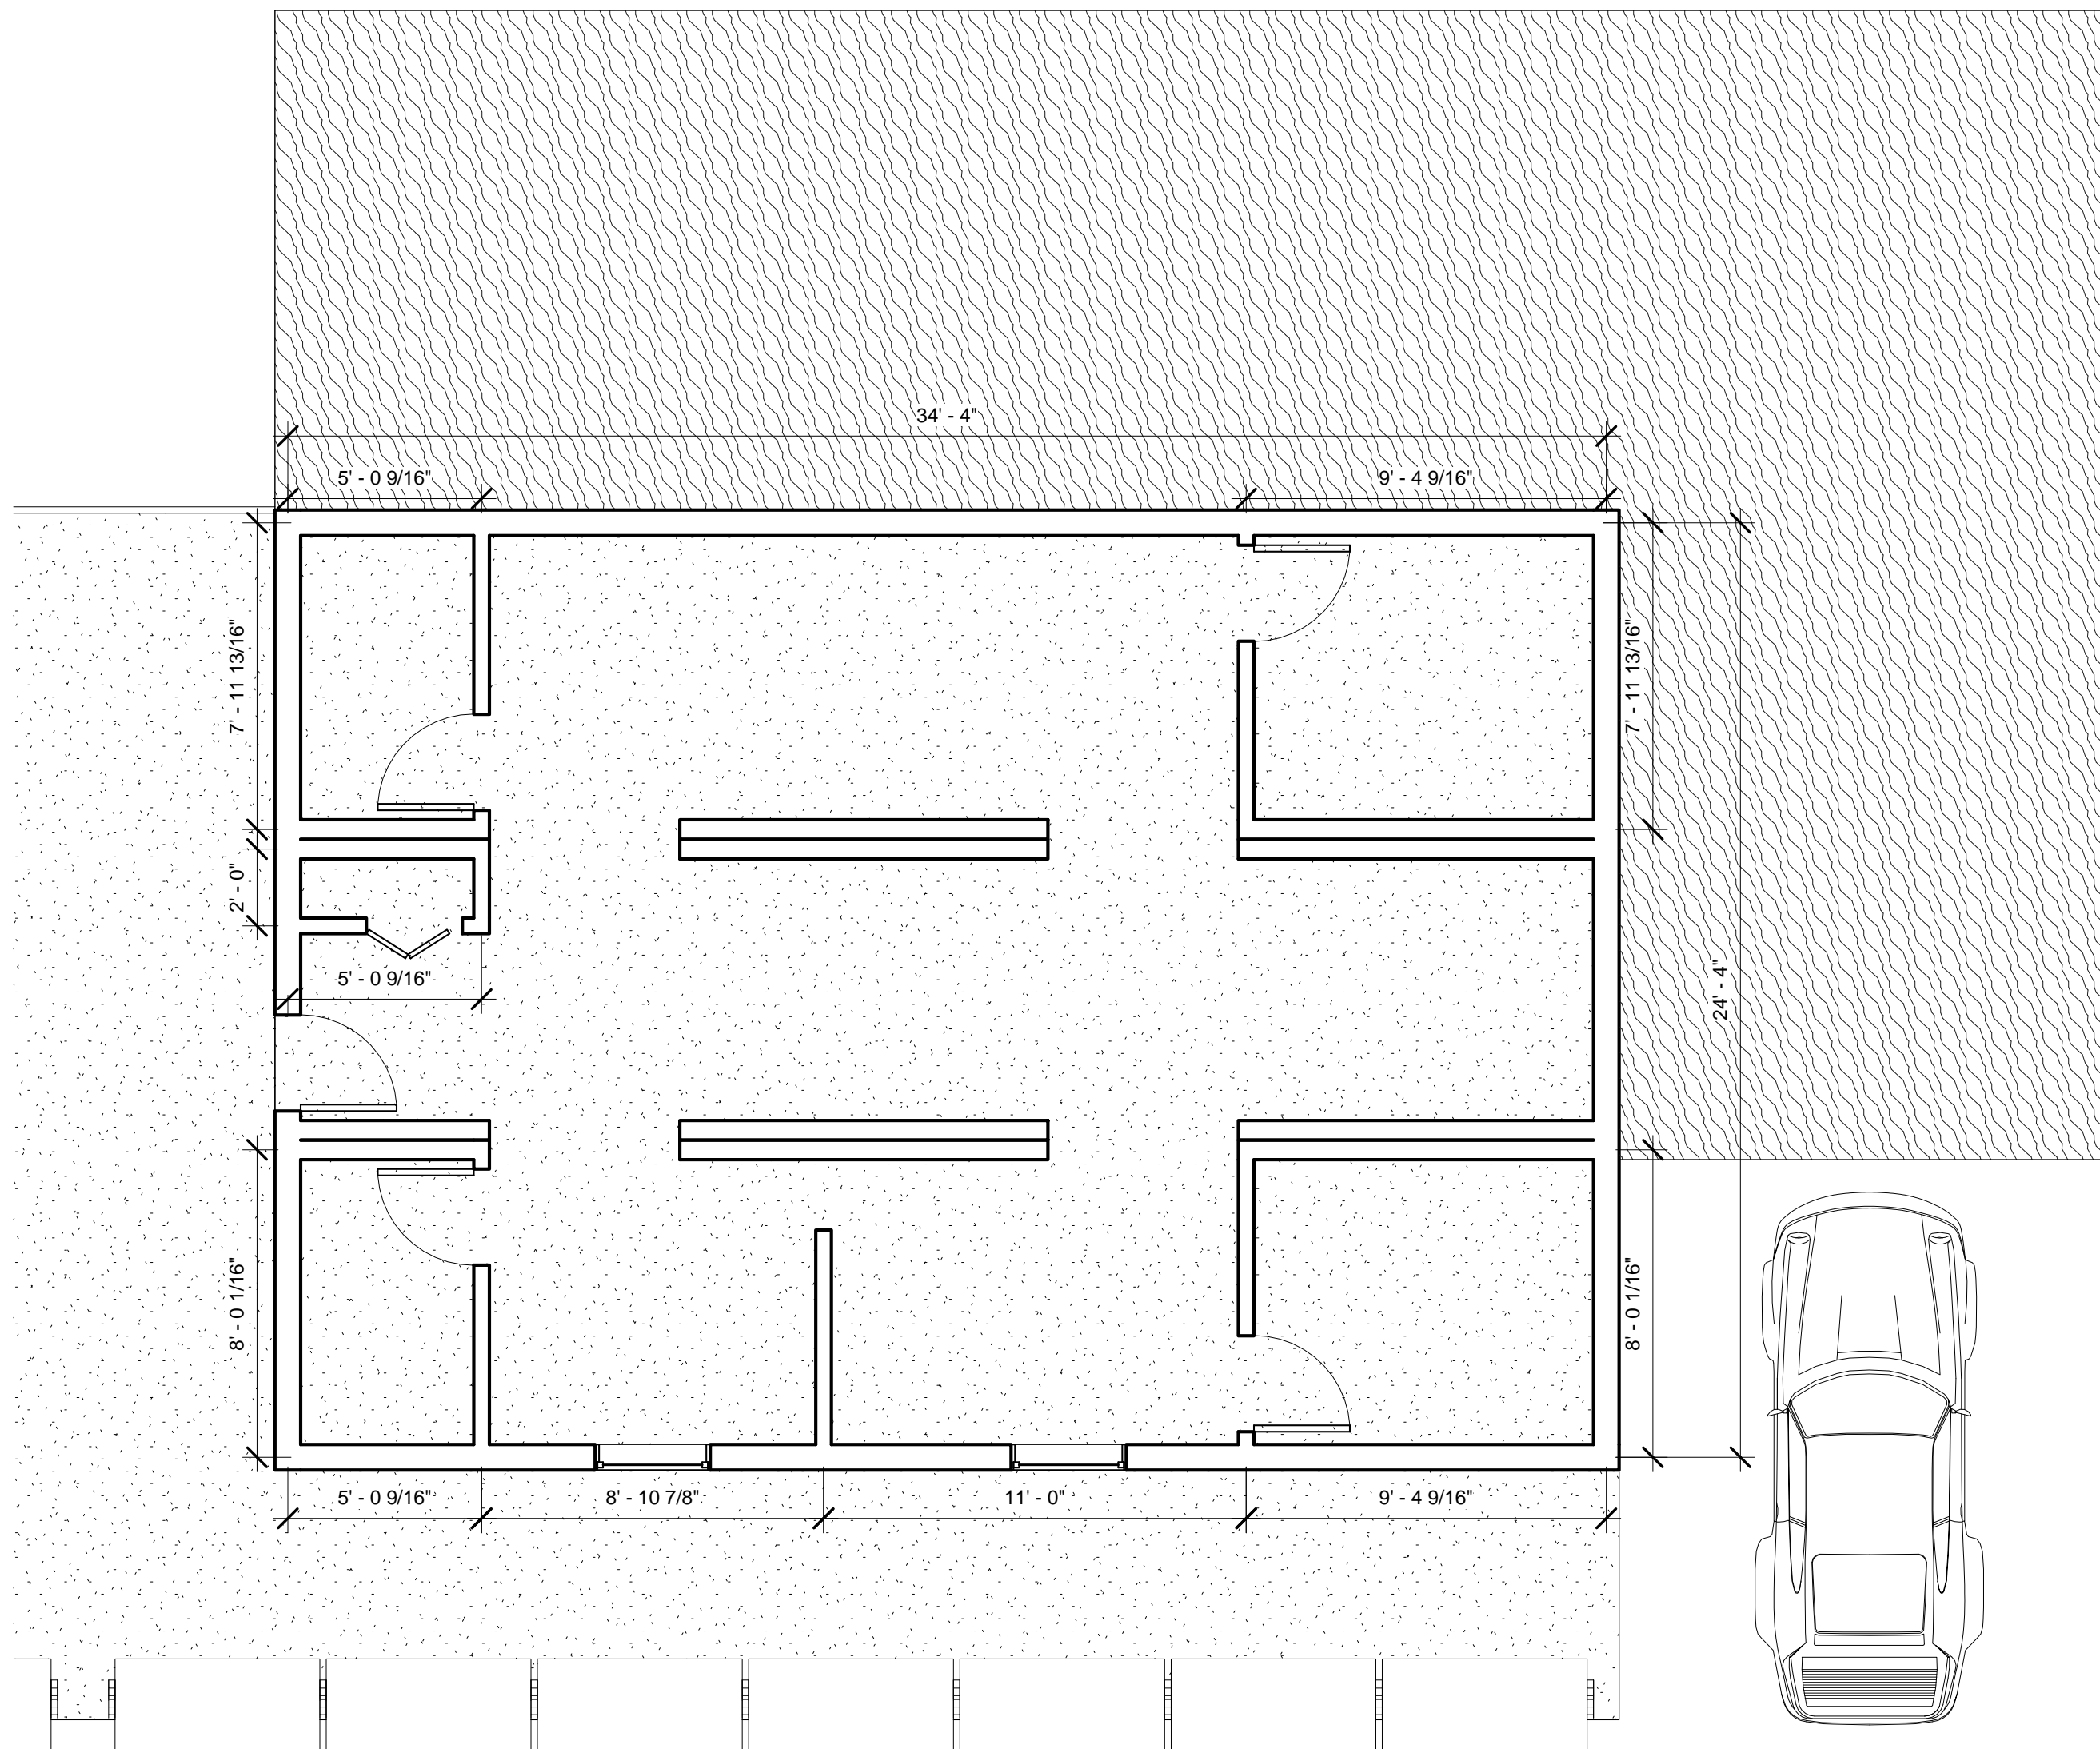

① SINGLE PLAN  
1/4" = 1'-0"

No.	Description	Date

ARCH 3610  
ADV. DETAIL  
STUDIO  
PLAN

Project number	6
Date	03.08.13
Drawn by	Author
Checked by	Checker

A109

Scale	1/4" = 1'-0"
-------	--------------