



www.autodesk.com/revit

Consultant
Address
Phone
Fax
e-mail

Consultant
Address
Phone
Fax
e-mail

Consultant
Address
Phone
Fax
e-mail


Consultant
Address
Phone
Fax
e-mail

Consultant
Address
Phone
Fax
e-mail

No.	Description	Date


Owner	
Project Name	
Balcony	
Project number	Project Number
Date	Issue Date
Drawn by	Author
Checked by	Checker
SH-1.01	
Scale	As indicated

SH1.02

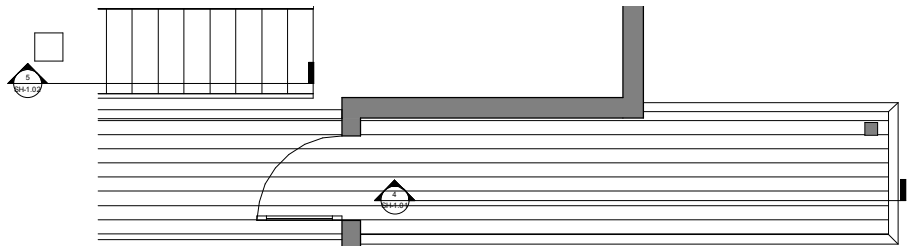


SH1.01


① Level 2 - PLAN OF BALCONY
1/2" = 1'-0"

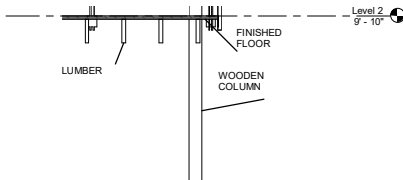


⑦ DETAIL ON BALCONY
1/2" = 1'-0"

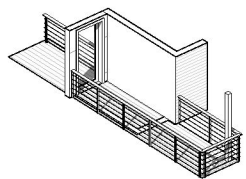


⑥ (3D)

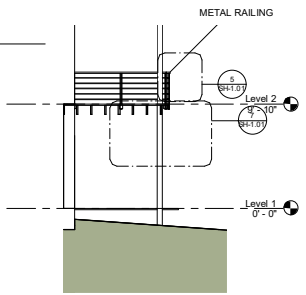

④ Section OF BALCONY
3/16" = 1'-0"

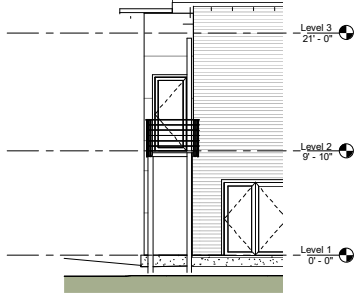

③ Elevation of balcony #2
3/16" = 1'-0"

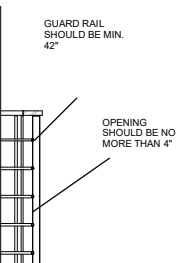


⑤ DETAILING ON BALCONY RAILING
1" = 1'-0"

GUARD RAIL
SHOULD BE MIN.
42"


OPENING
SHOULD BE NO
MORE THAN 4"




② Elevation of balcony
1/4" = 1'-0"

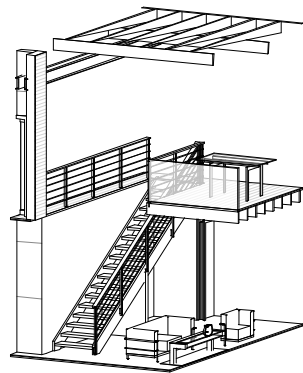

1 ISO OF STAIRS

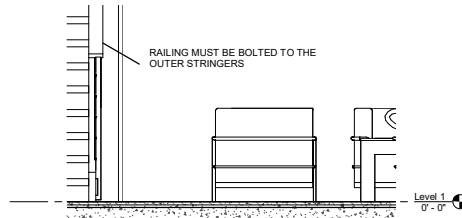


2 DETAILING OF RAILING
3/4" = 1'-0"

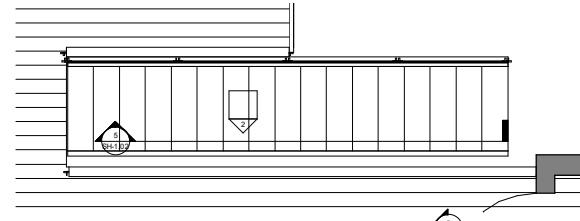


2 Level 2 - PLAN OF STAIRS
1/2" = 1'-0"


TREADS SHOULD BE A MIN. OF 36" WIDE

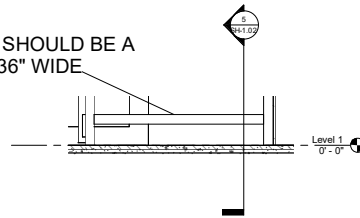


6 DETAILS OF TREAD
1" = 1'-0"

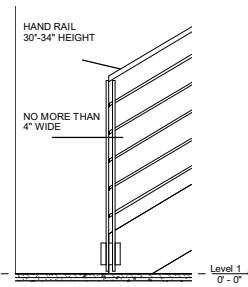

7 DETAIL ON RAILING
1" = 1'-0"

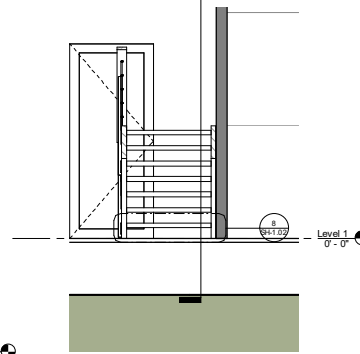


4 Elevation of stairs 1
1/2" = 1'-0"

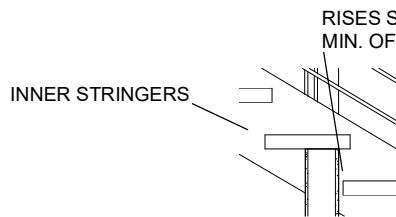


8 DETAIL ON TREADS & RISERS
1 1/2" = 1'-0"

RISERS SHOULD BE MIN. OF 7"

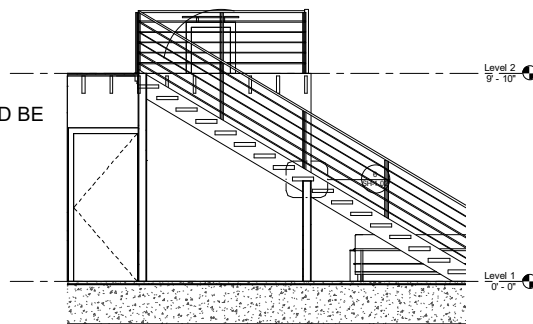

5 Section of stairs
3/8" = 1'-0"

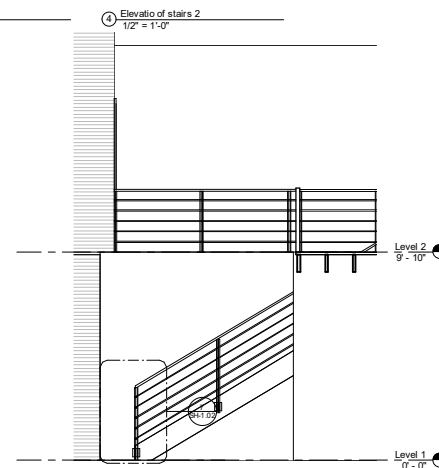

3 Elevation of stairs 2
3/8" = 1'-0"



www.autodesk.com/revit

Consultant
Address
Phone
Fax
e-mail

Consultant
Address
Phone
Fax
e-mail

Consultant
Address
Phone
Fax
e-mail

Consultant
Address
Phone
Fax
e-mail

Consultant
Address
Phone
Fax
e-mail

No.	Description	Date

Owner

Project Name
Stairs

Project number	Project Number
Date	Issue Date
Drawn by	Author
Checked by	Checker

SH-1.02

Scale: As indicated



www.autodesk.com/revit

Consultant
Address
Phone
Fax
e-mail

Consultant
Address
Phone
Fax
e-mail

Consultant
Address
Phone
Fax
e-mail

Consultant
Address
Phone
Fax
e-mail

Consultant
Address
Phone
Fax
e-mail

No.	Description	Date


Owner
Project Name
BEDROOM

Project number Project Number
Date Issue Date
Drawn by Author
Checked by Checker


SH-1.03

Scale As indicated


3/12/2017 10:28:59AM

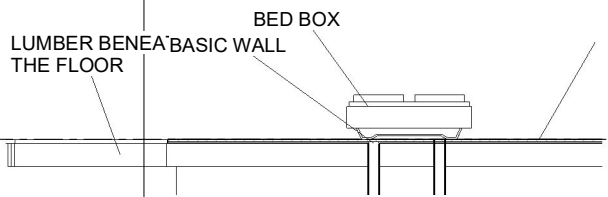


⑤ DETAILING ON BEDROOM FLOOR
1/2" = 1'-0"

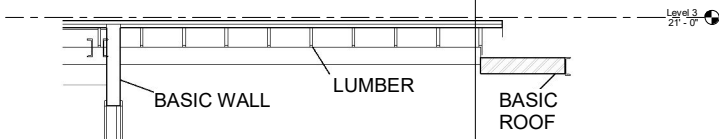

⑥ DETAIL ON CEILING FOR BEDROOM
3/8" = 1'-0"

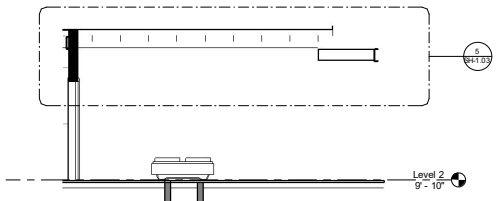


③ Section of bedroom 2
1/4" = 1'-0"

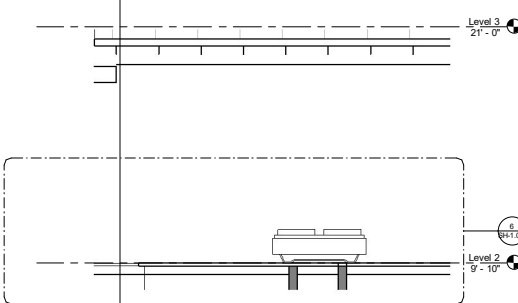

② Section of bedroom 1
3/8" = 1'-0"

① Level 2 - LIVING ROOM
1/2" = 1'-0"

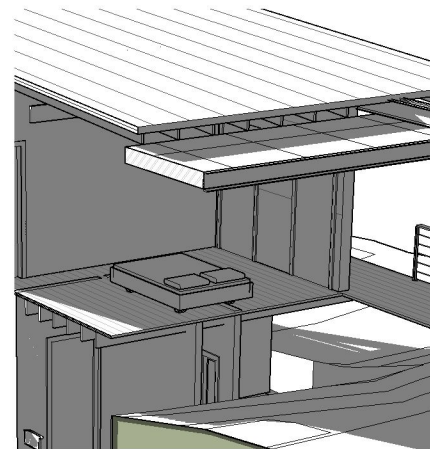

④ Sectional Persp