



1 STAIR PLAN
1/4" = 1'-0"

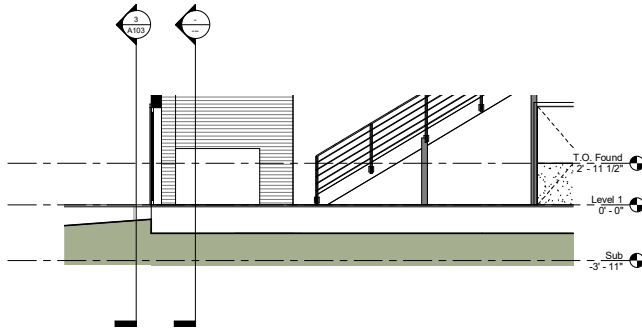


1 DETAIL
1/4" = 1'-0"

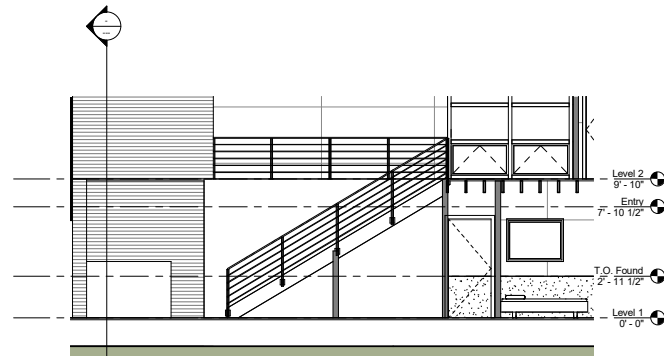

2 STAIR ELEVATION
1/4" = 1'-0"



1 Living Room 1
1/2" = 1'-0"

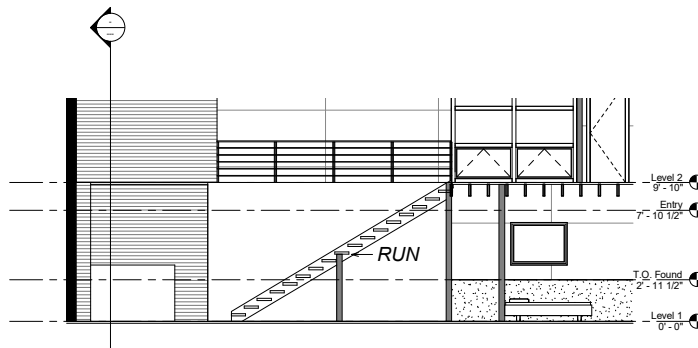

3 STAIR SECTION
1/4" = 1'-0"



www.autodesk.com/revit

Consultant
Address
Phone
Fax
e-mail

Consultant
Address
Phone
Fax
e-mail

Consultant
Address
Phone
Fax
e-mail

Consultant
Address
Phone
Fax
e-mail

Consultant
Address
Phone
Fax
e-mail

No.	Description	Date

LORENNY NUNEZ STAIRS

Project number Project Number

Date 10/04/16

Drawn by LORENNY NUNEZ

Checked by PROFF. KING

Scale As indicated

10/03/16 11:18:10 AM