



Project 1- House Presentation, Alan Yang, Design Foundation III, Professor Yang, Fall 2017

Circulation and Site Location

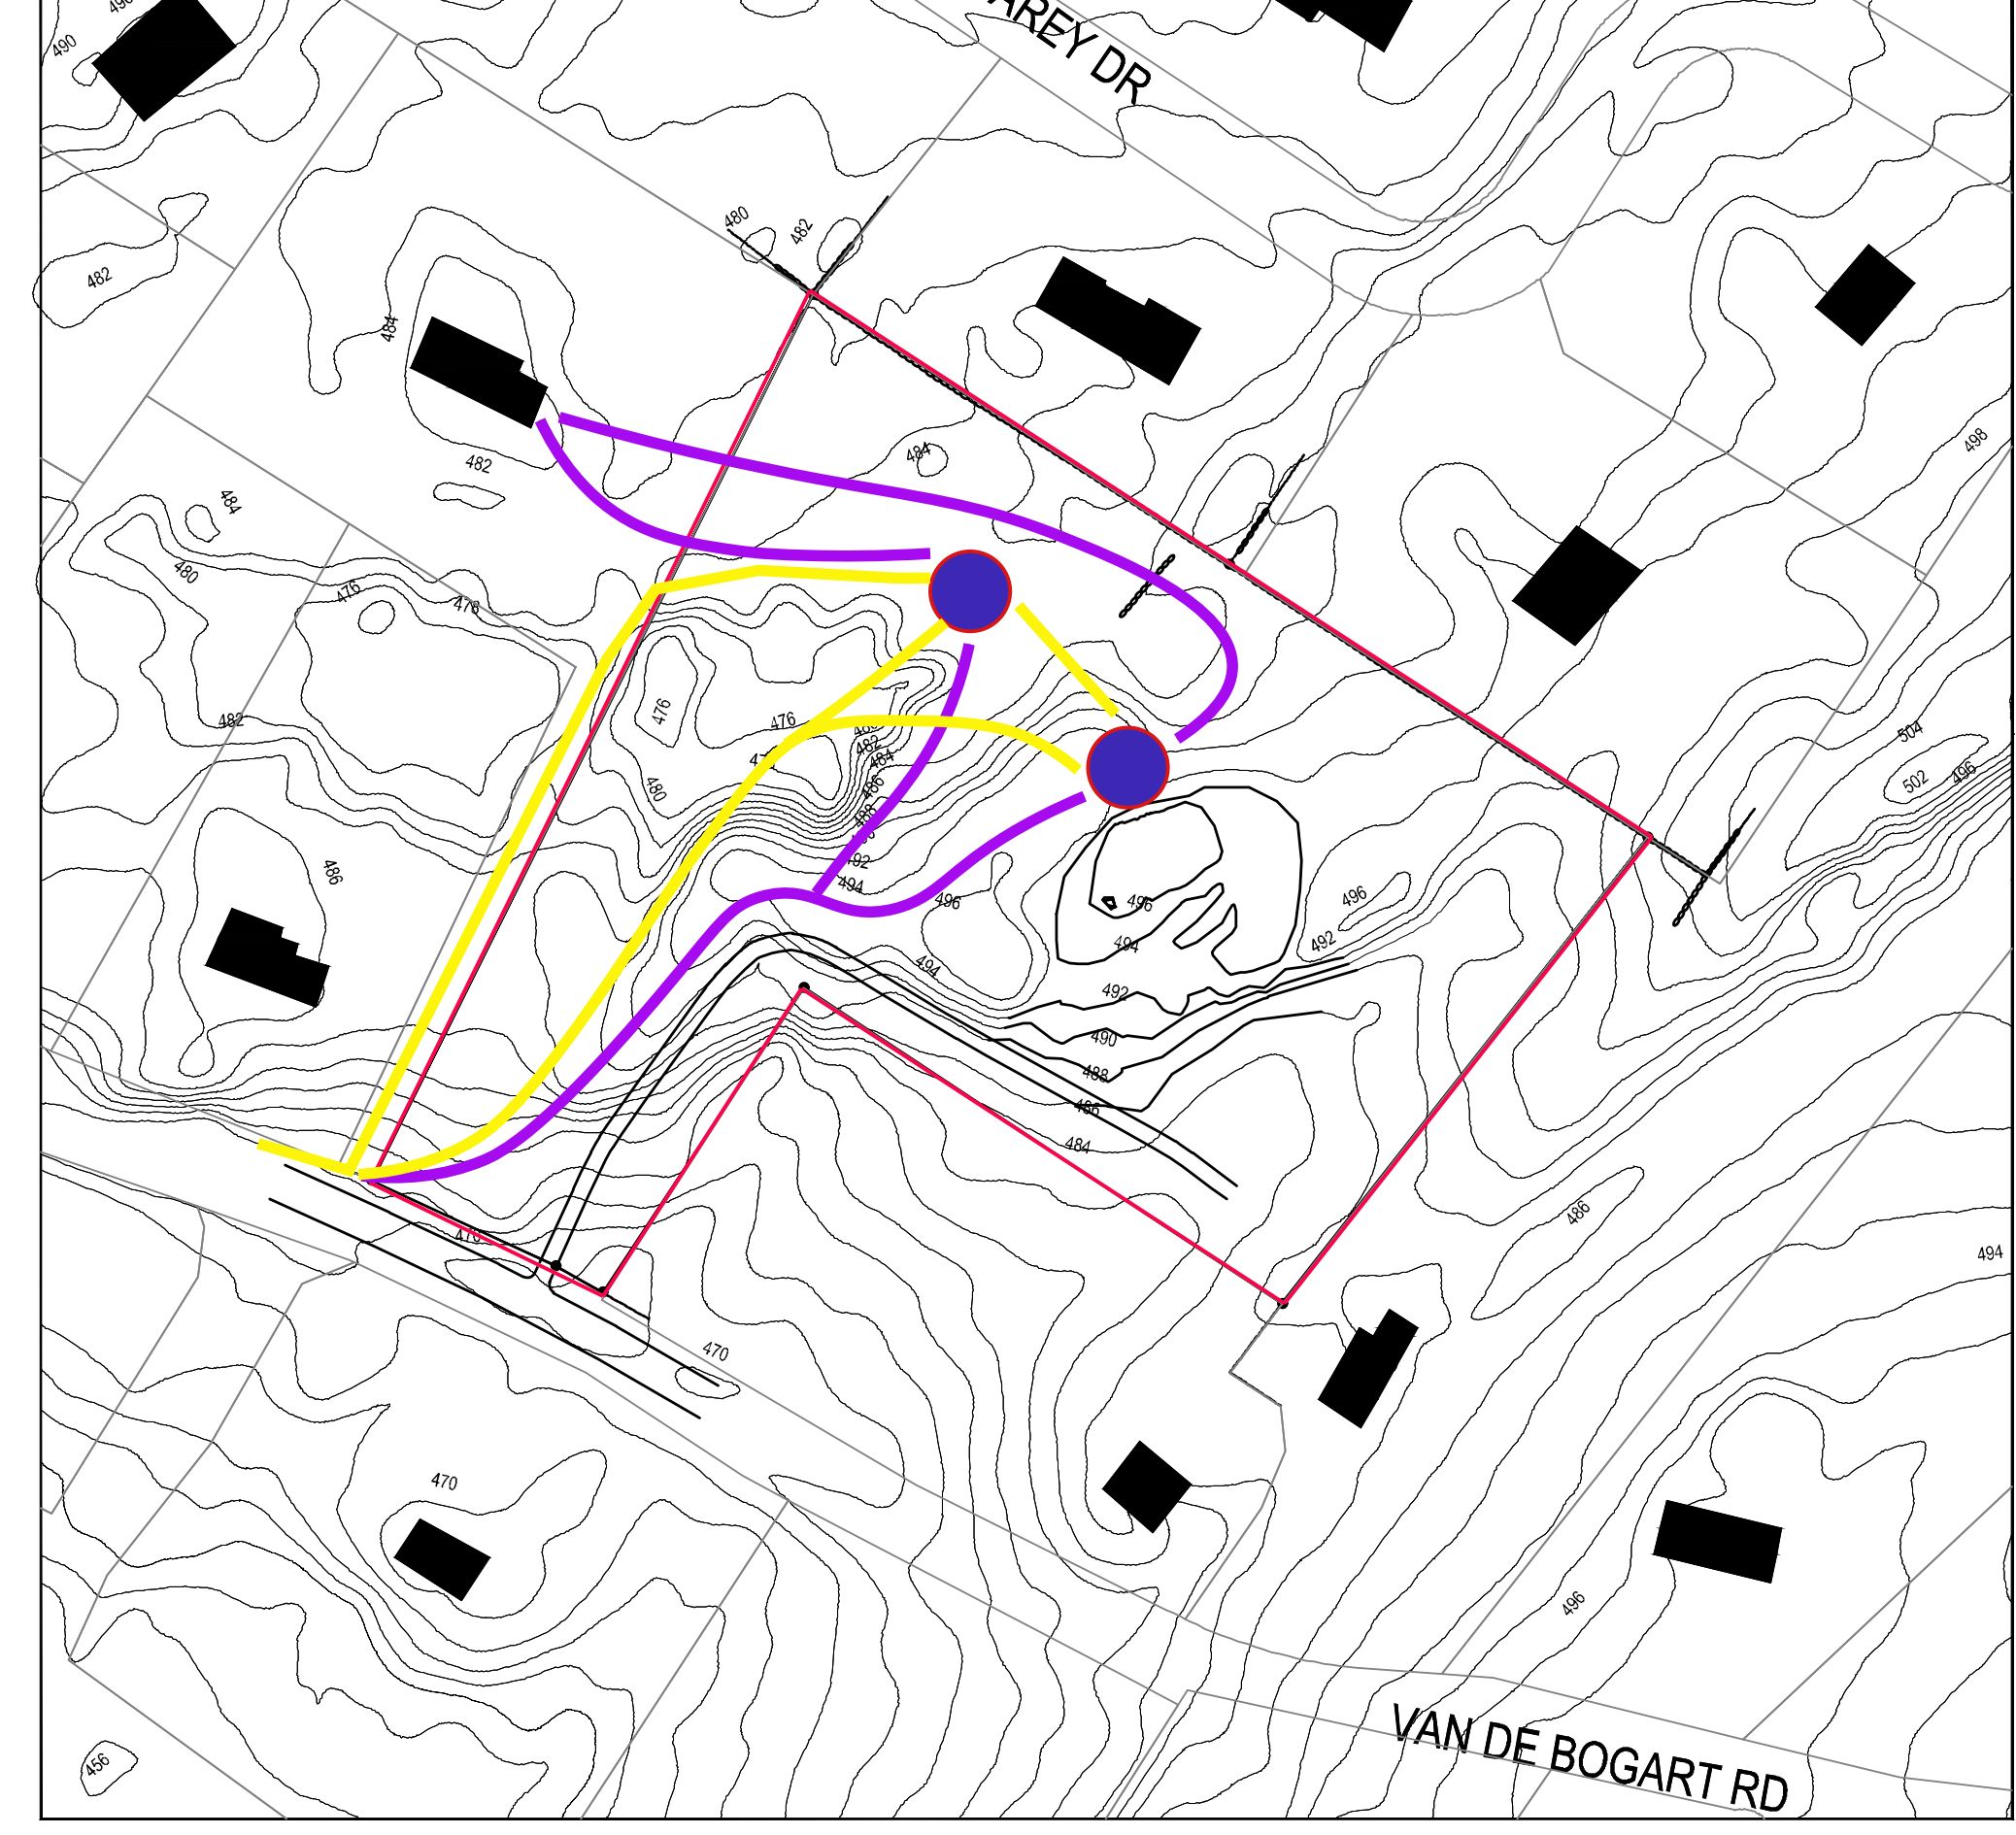


- Pathway for car
- Pathway for people to walk
- House Location


Concept Models

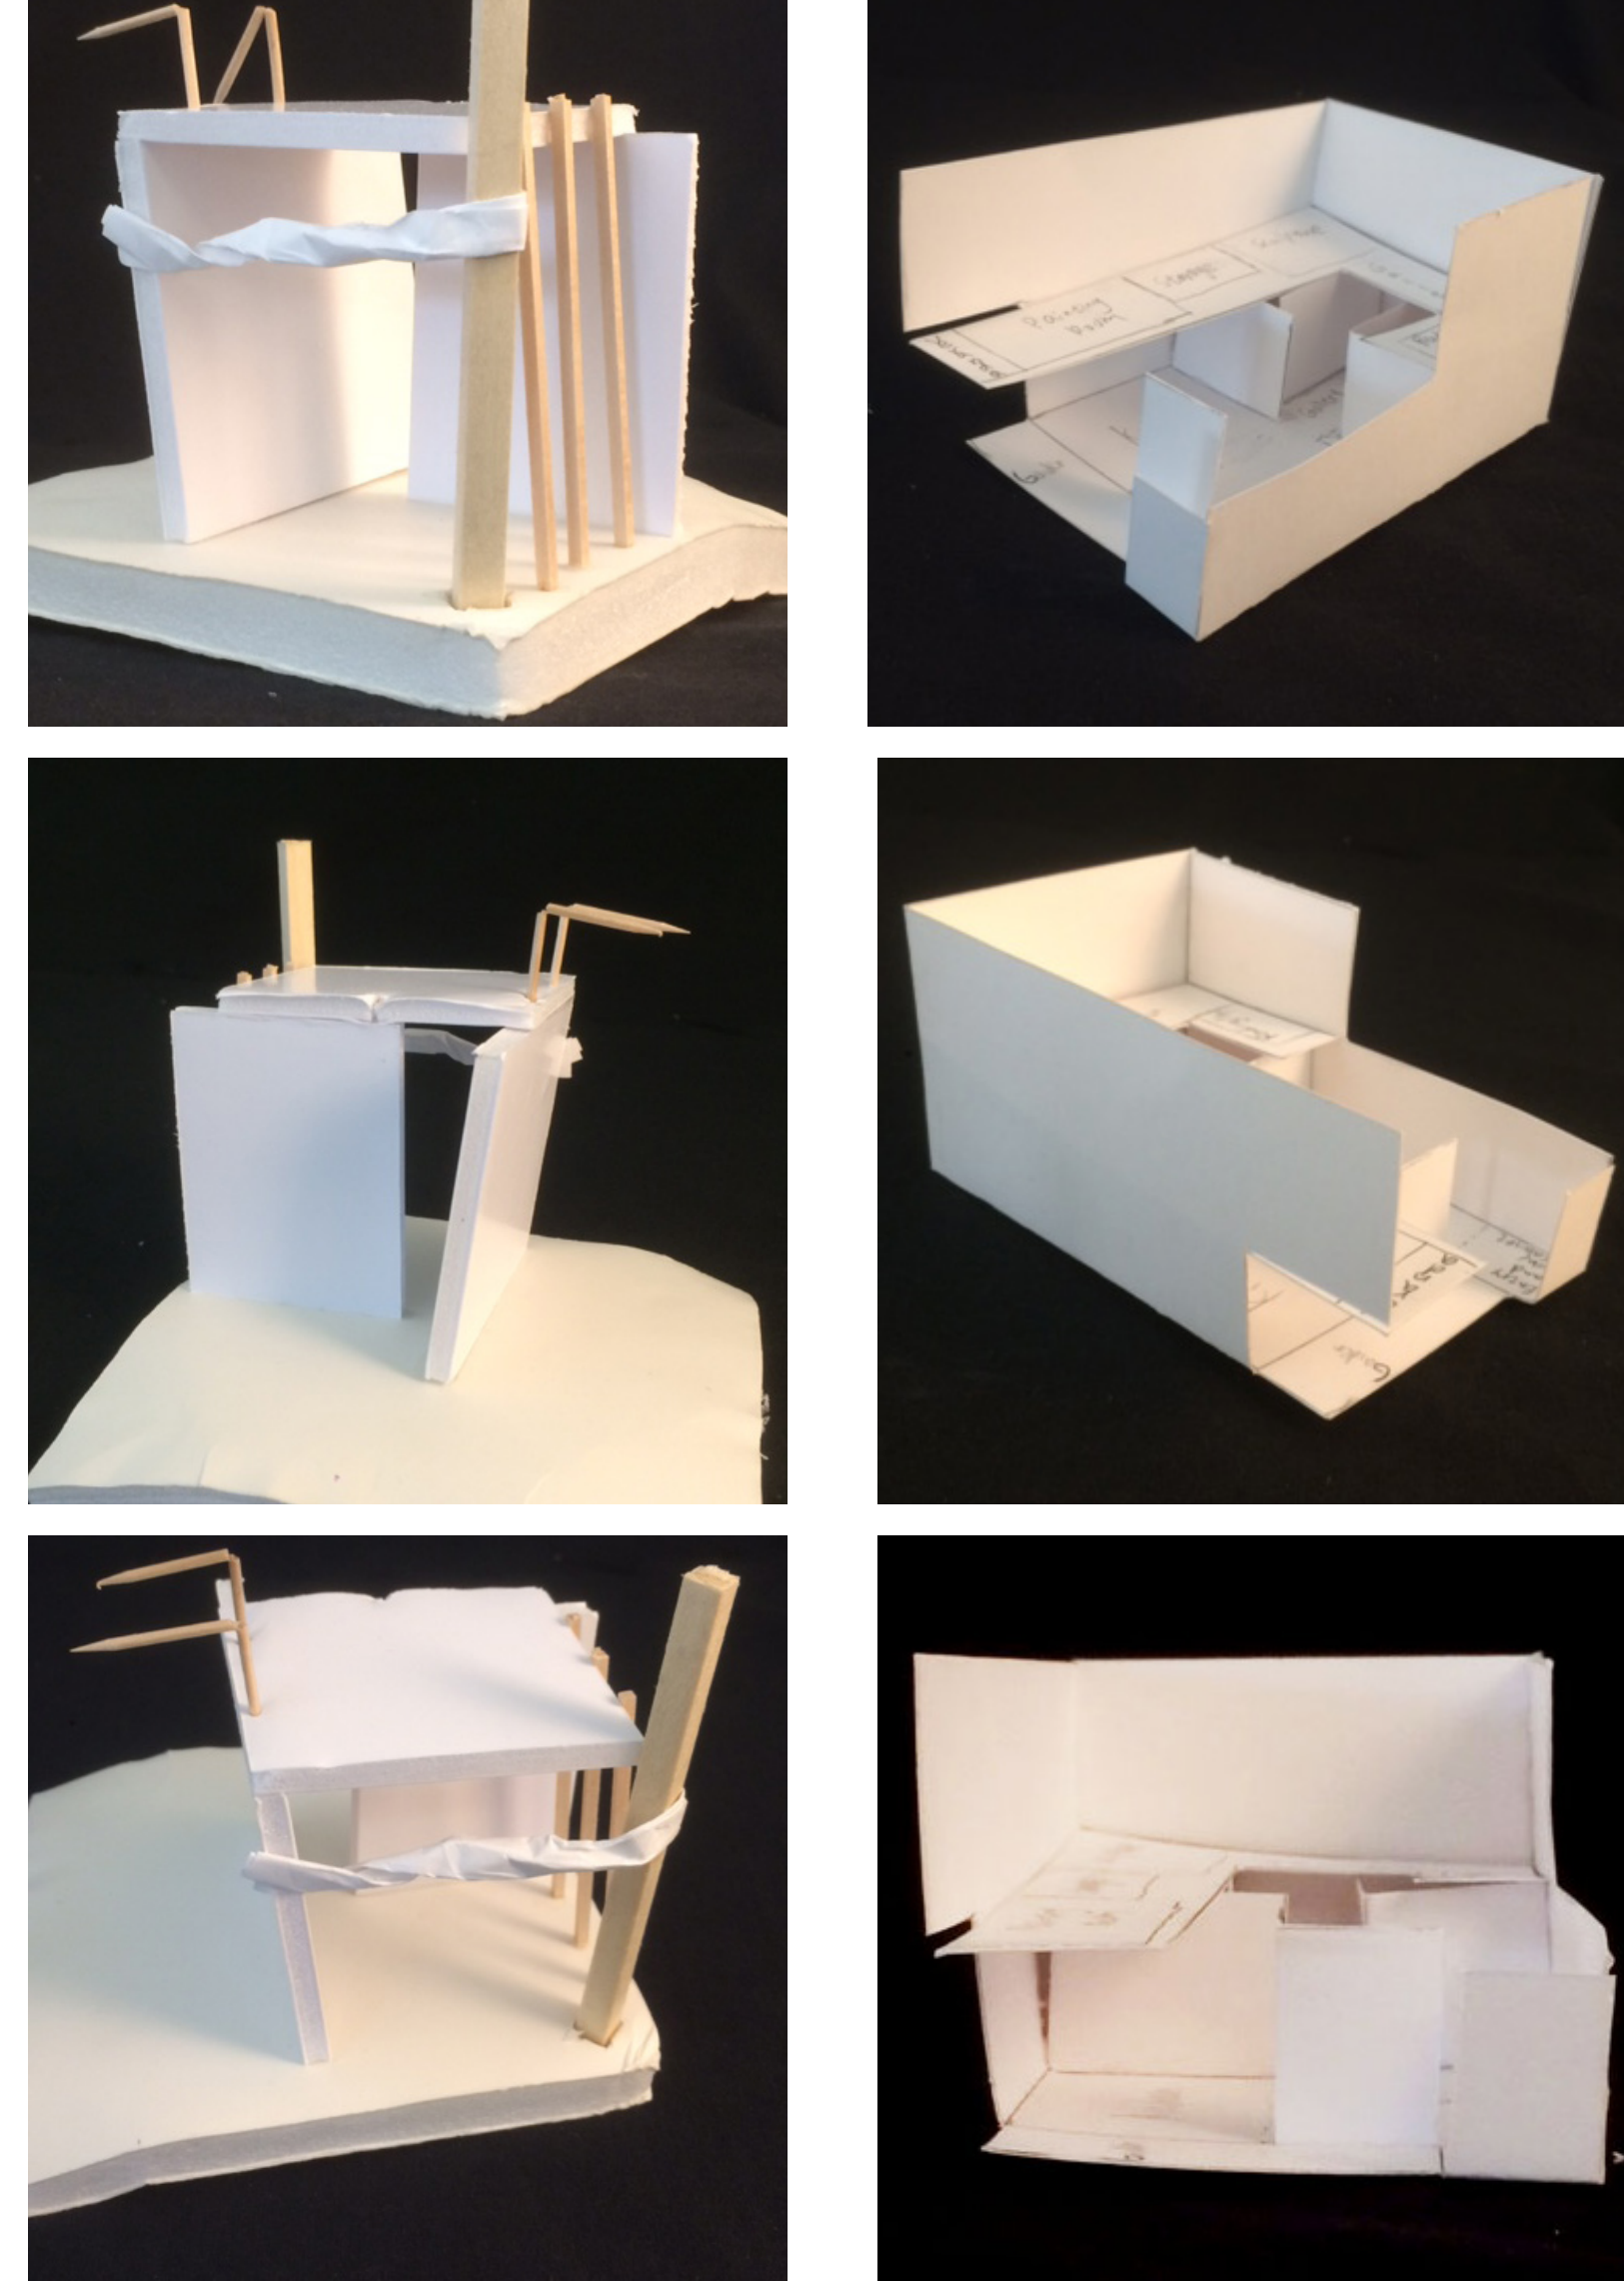

Concept Models

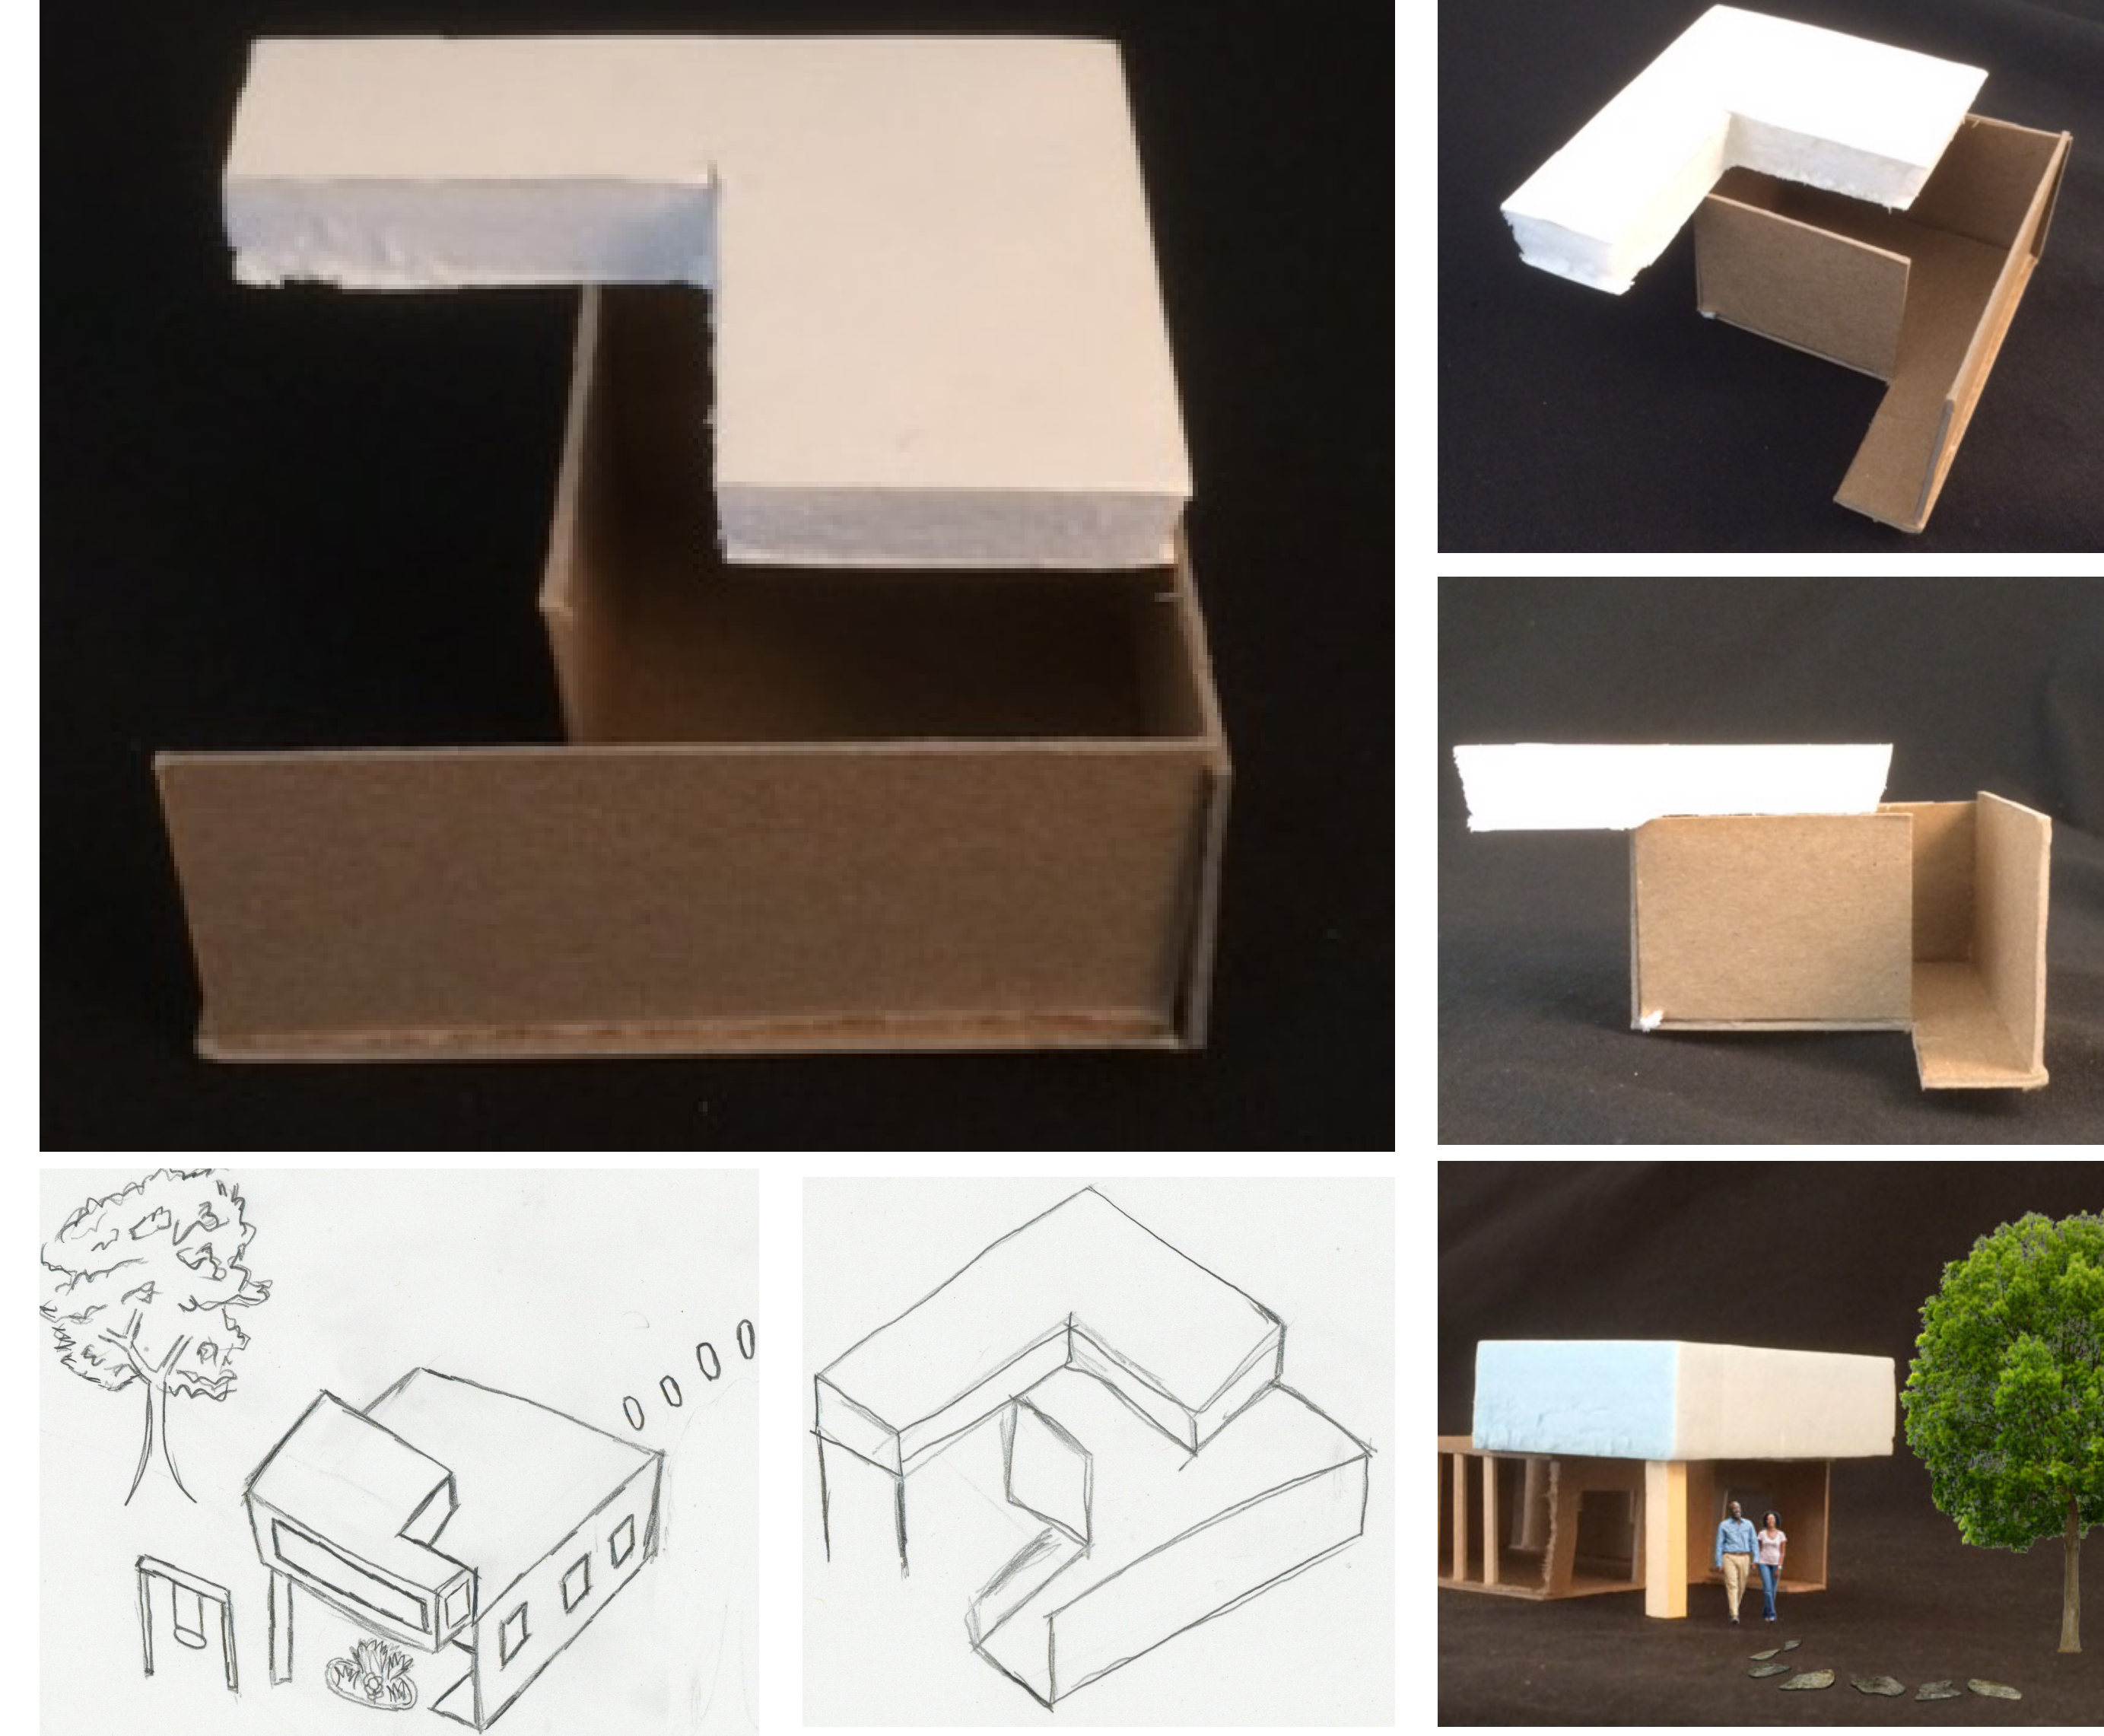


Remove Trees

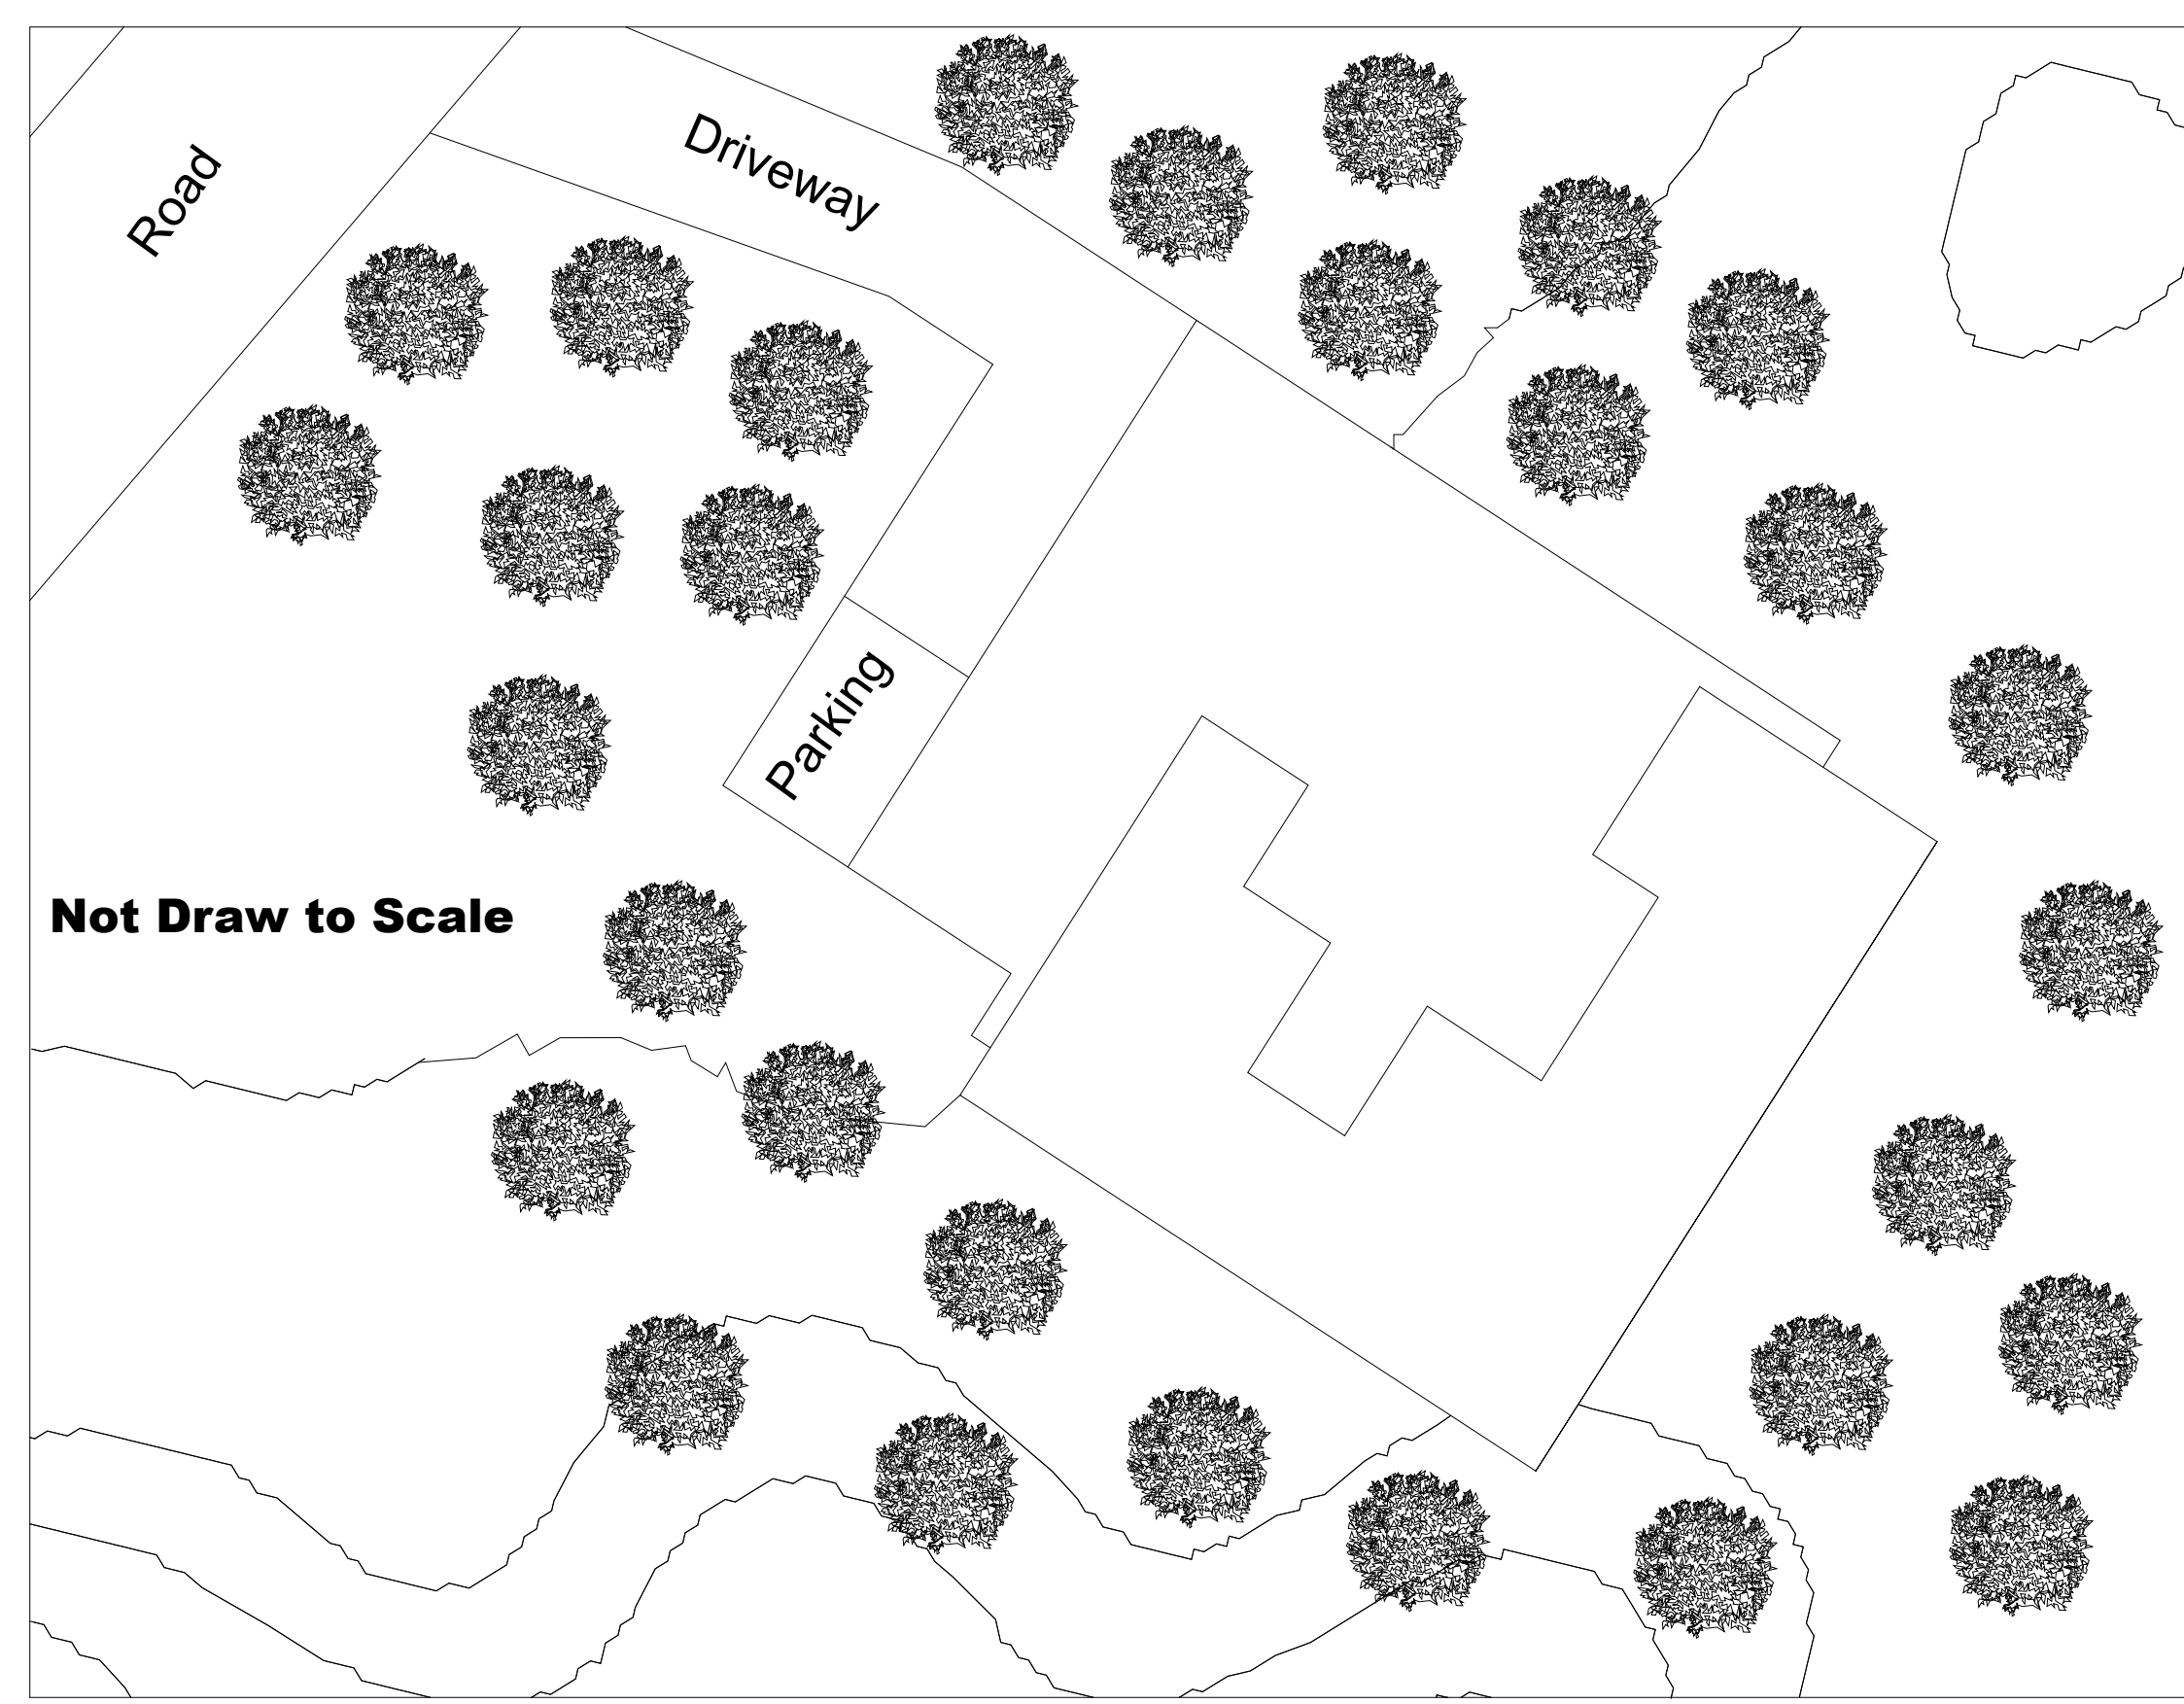

Site Plan

Program Diagram

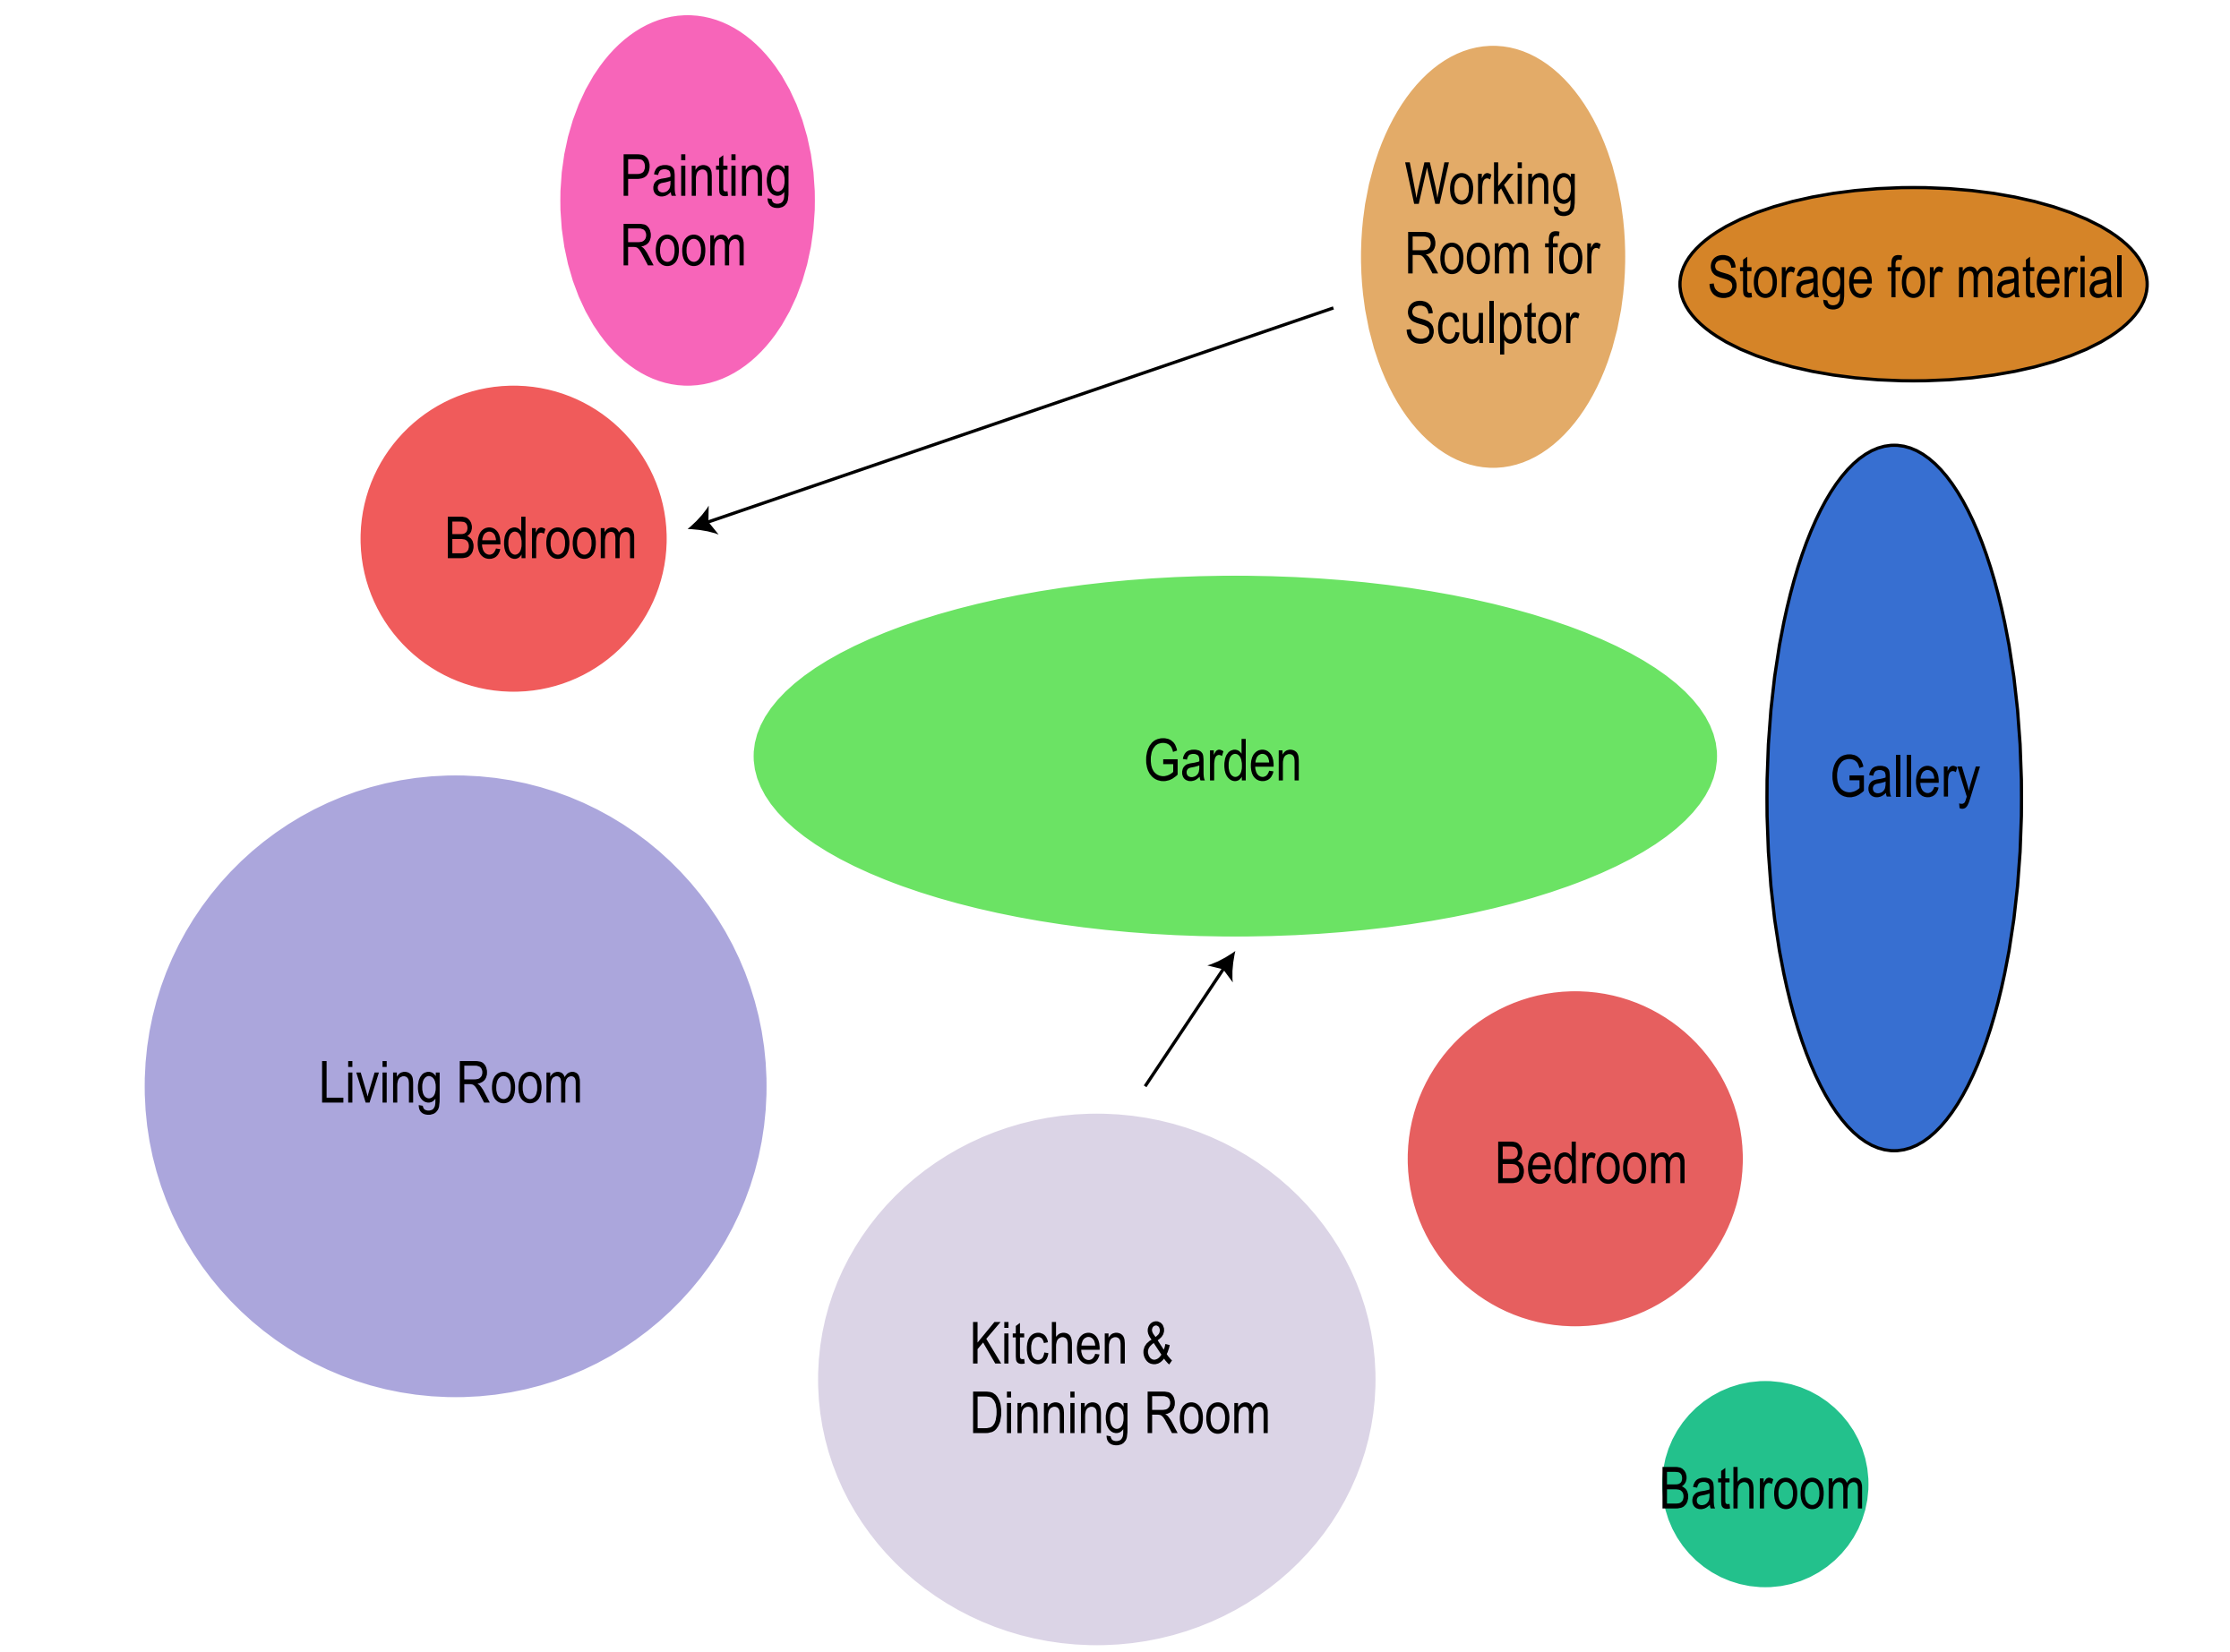

FLOOR PLANS OF THE HOUSE




First Floor Plan




Second Floor Plan


SECTION DRAWINGS OF THE HOUSE

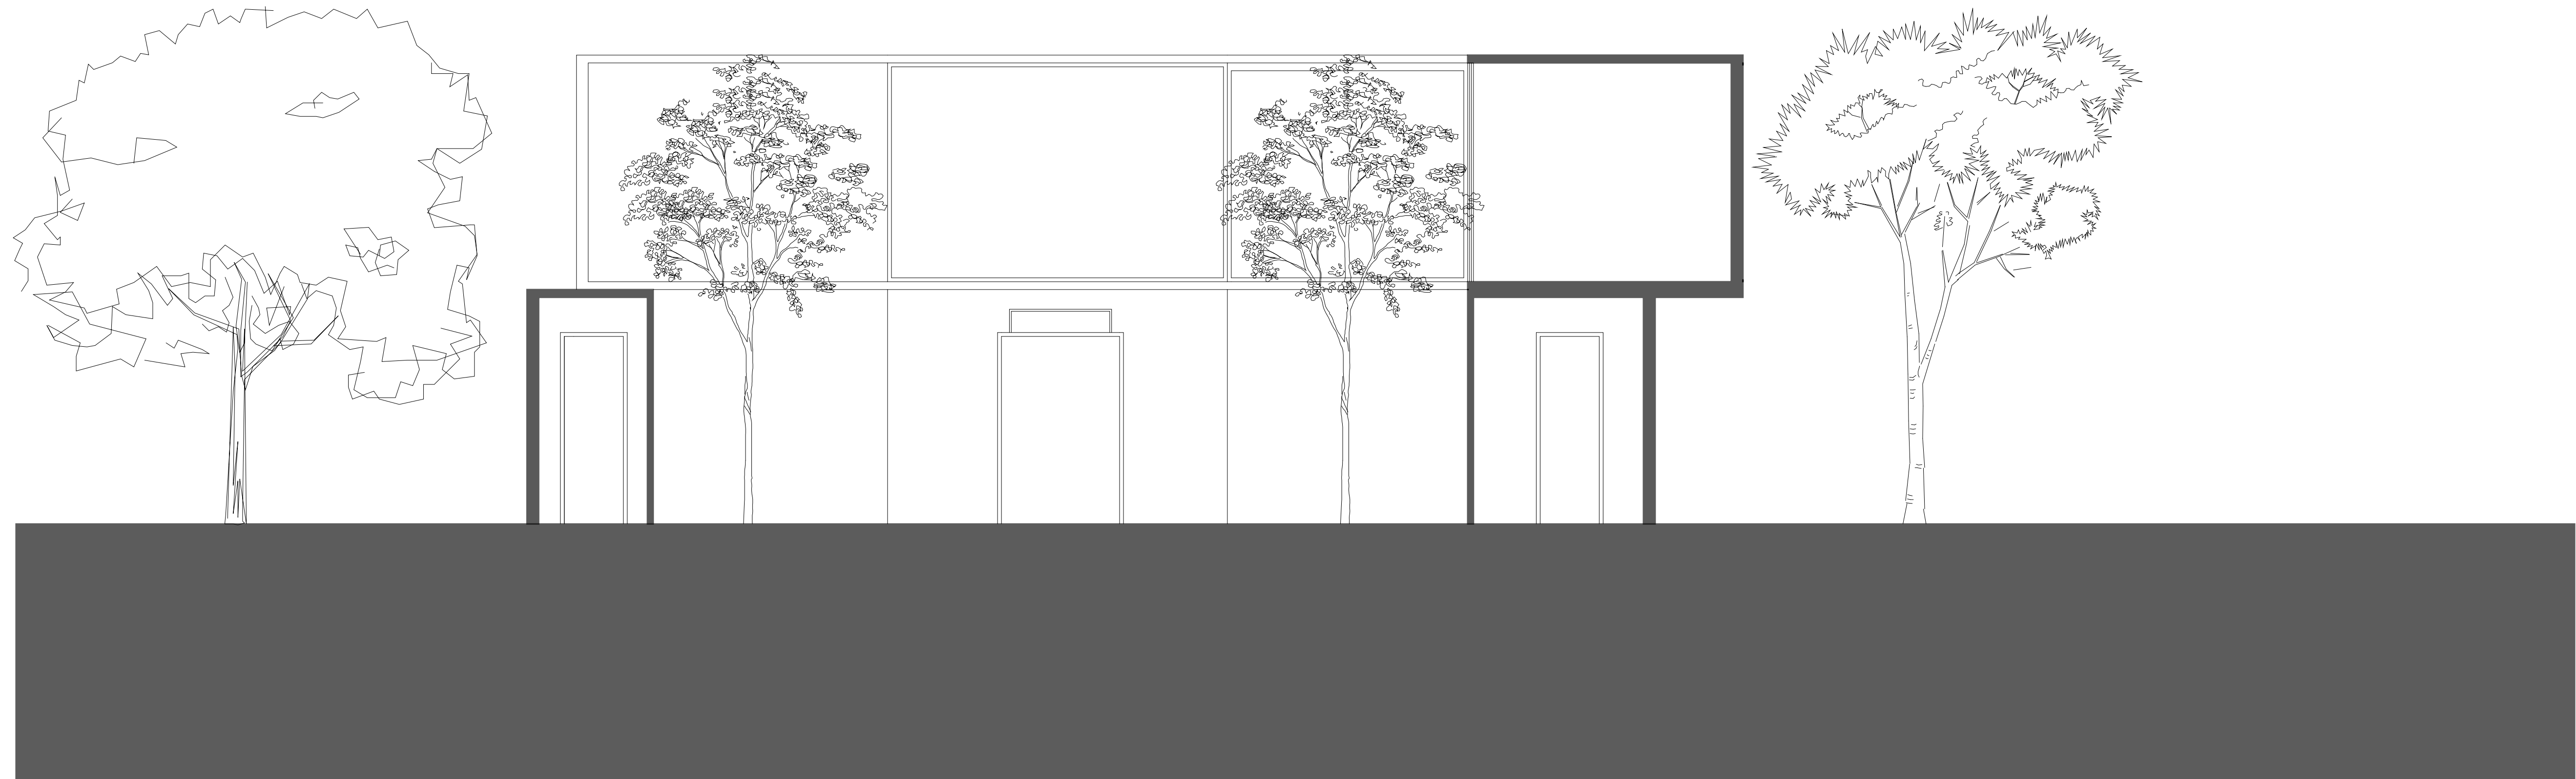

Cross Section

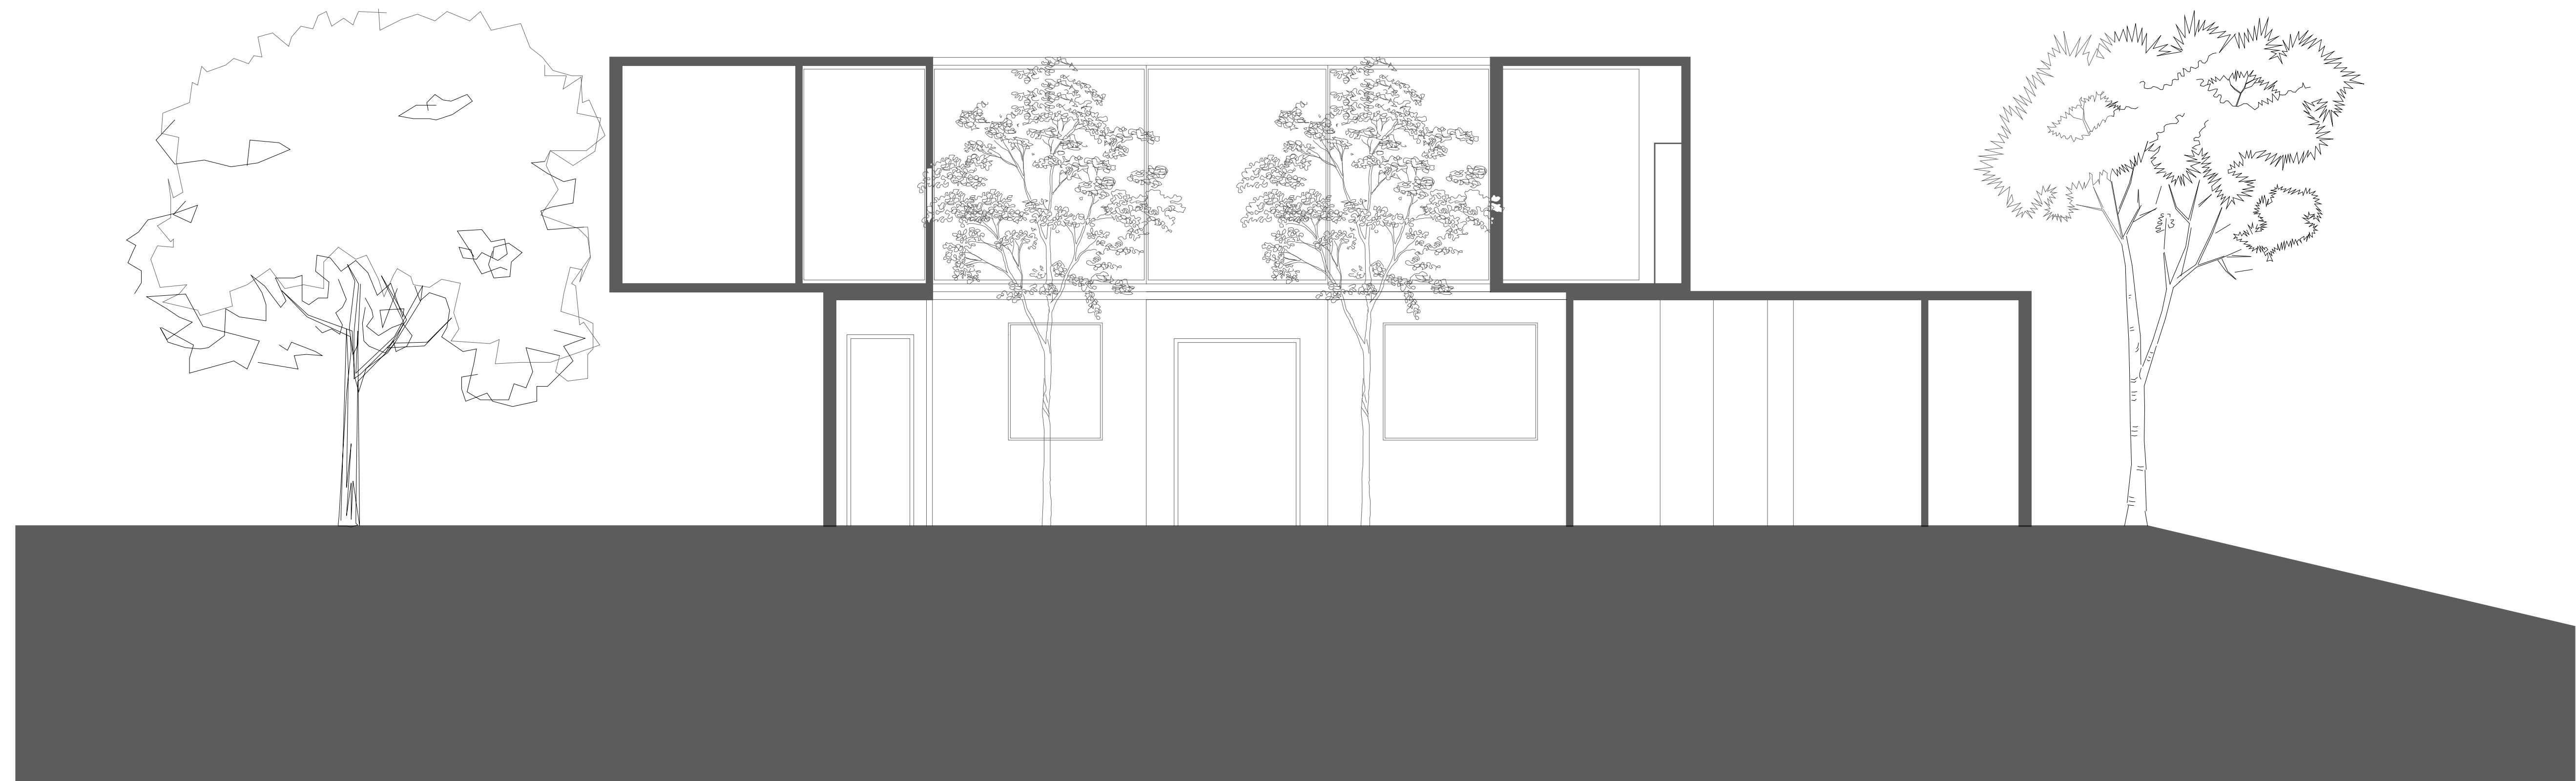

Longitudinal Section

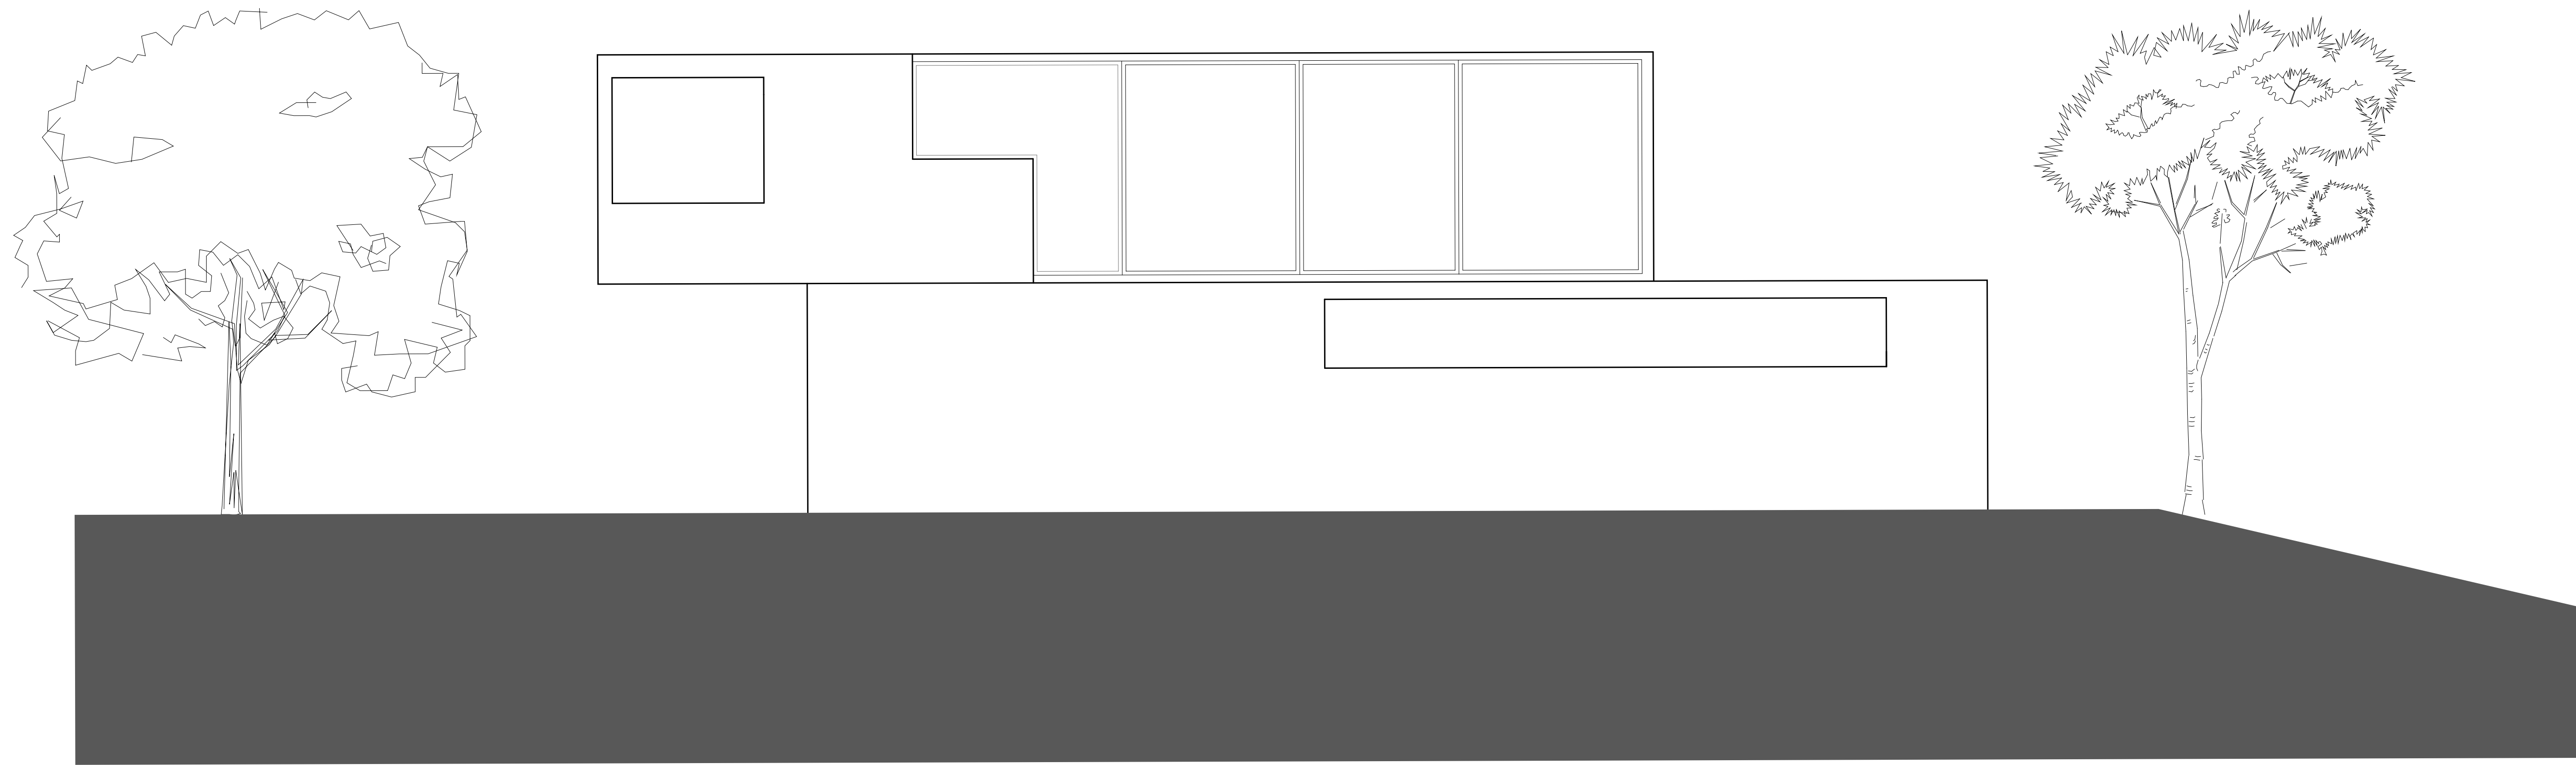

Elevation

Parti-Secret Garden



Photomontage



Photomontage



Interior views of the house