





# PRECEDENT STUDY



**Siamaze Hostel**  
**Location: Din Daeng, Bangkok 10400, Thailand**

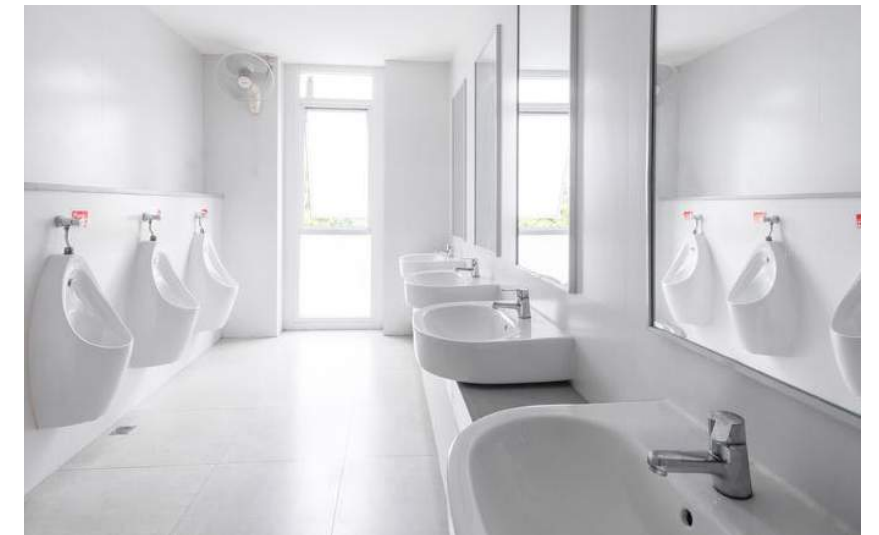



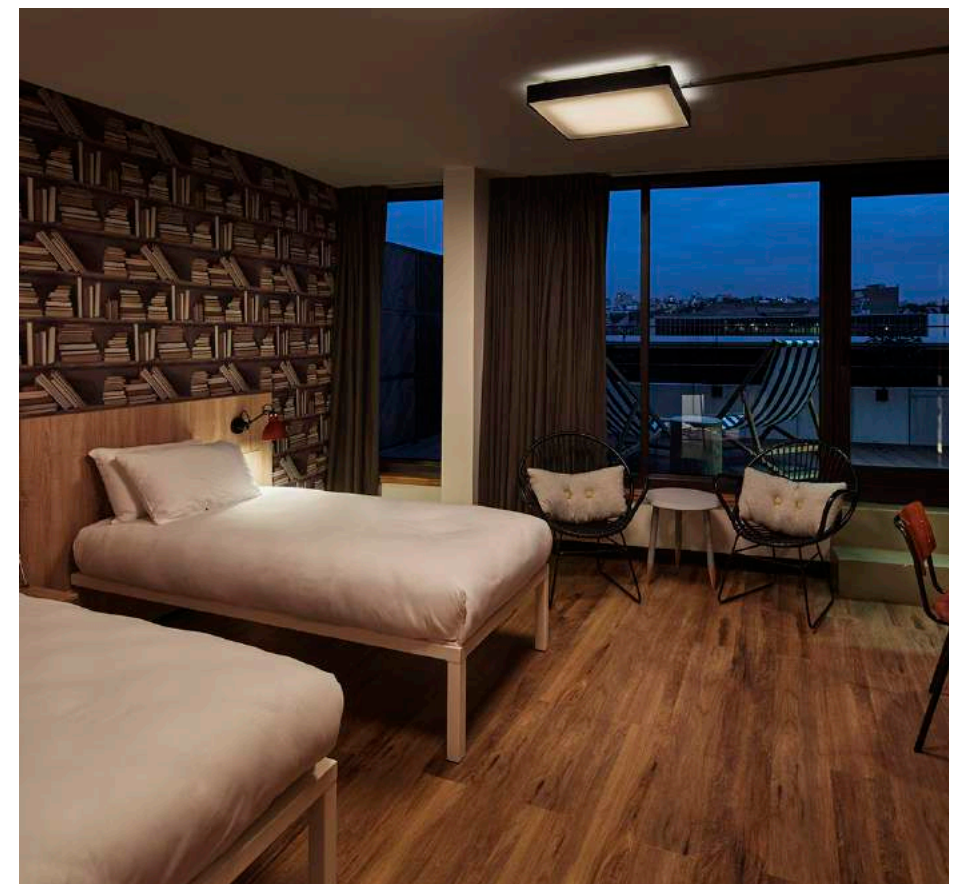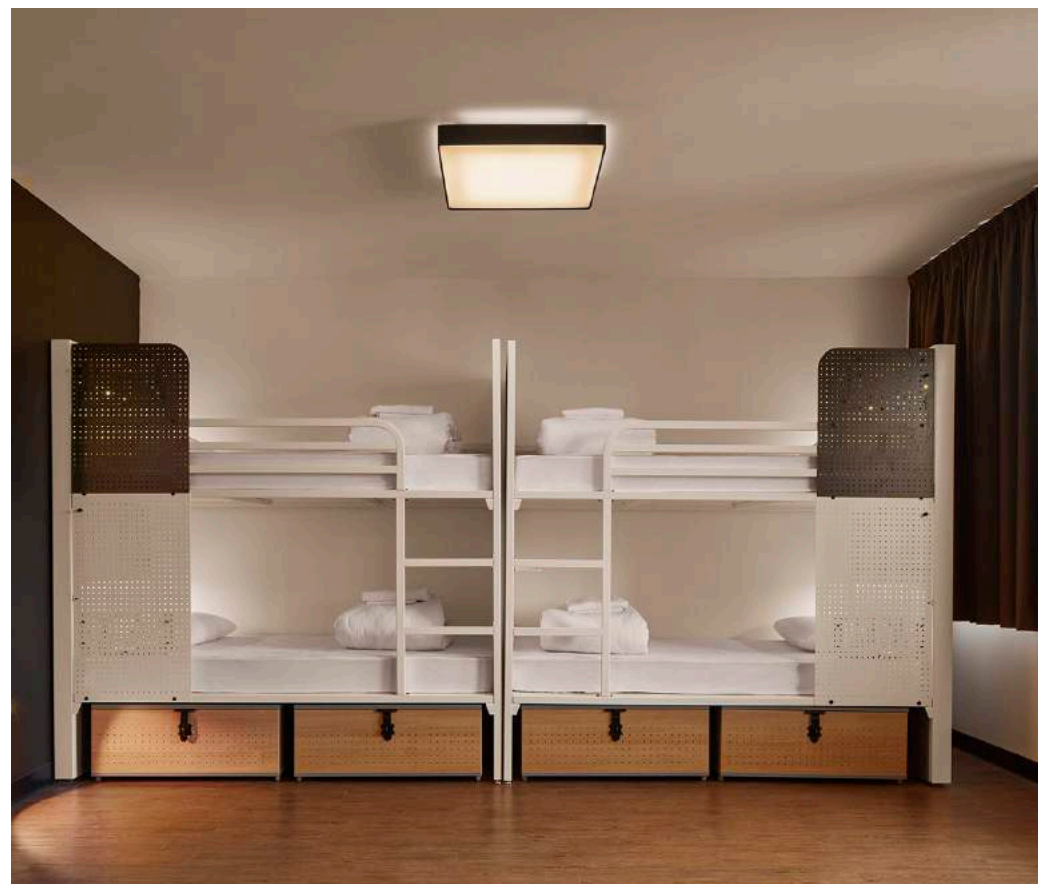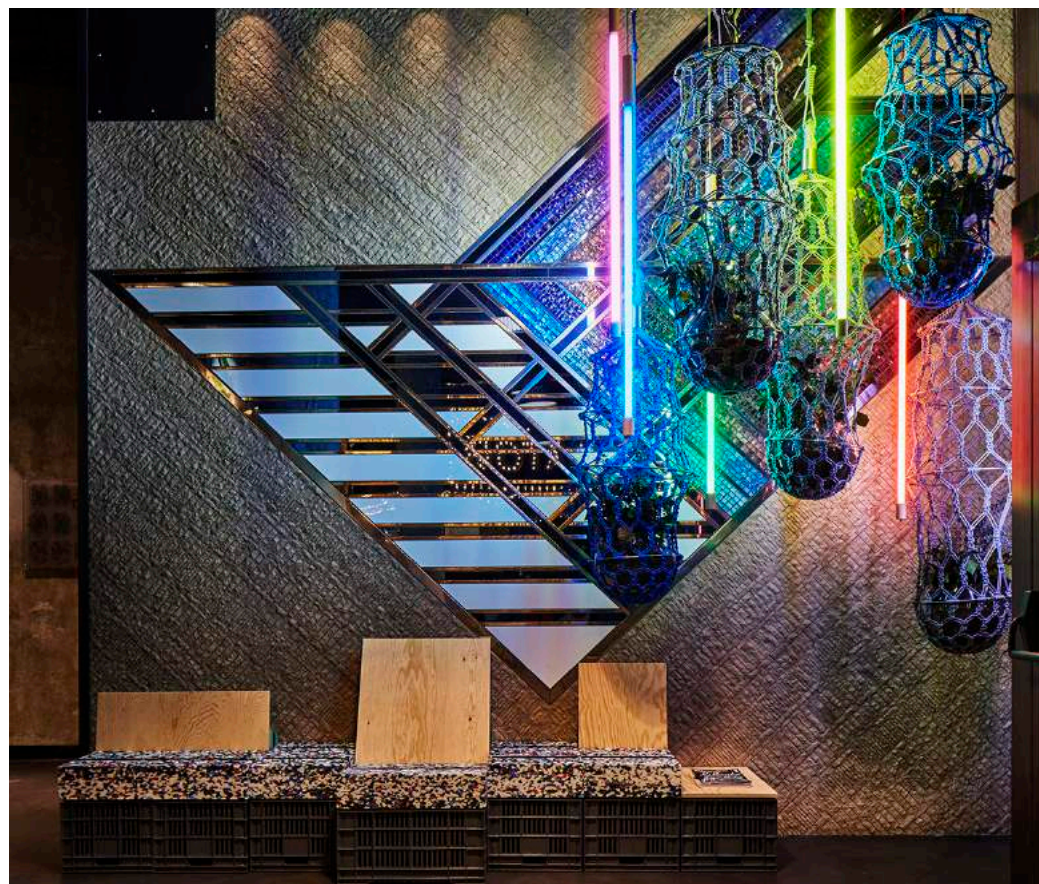

**Generator Paris**  
**Location: 11 Place du Colonel Fabien, 75010 Paris, France**



# FLOOR PLANS WITH COLOR CODE



FOUR BED ROOM (4 BEDS, 1 ROOM)



SIXTH BED ROOM (24 BEDS, 4 ROOMS)




EIGHT BED ROOM (32 BEDS, 4 ROOMS)

FLOOR PLAN 1

SCALE: 1/8" = 1'-0"

# FLOOR PLANS WITH COLOR CODE

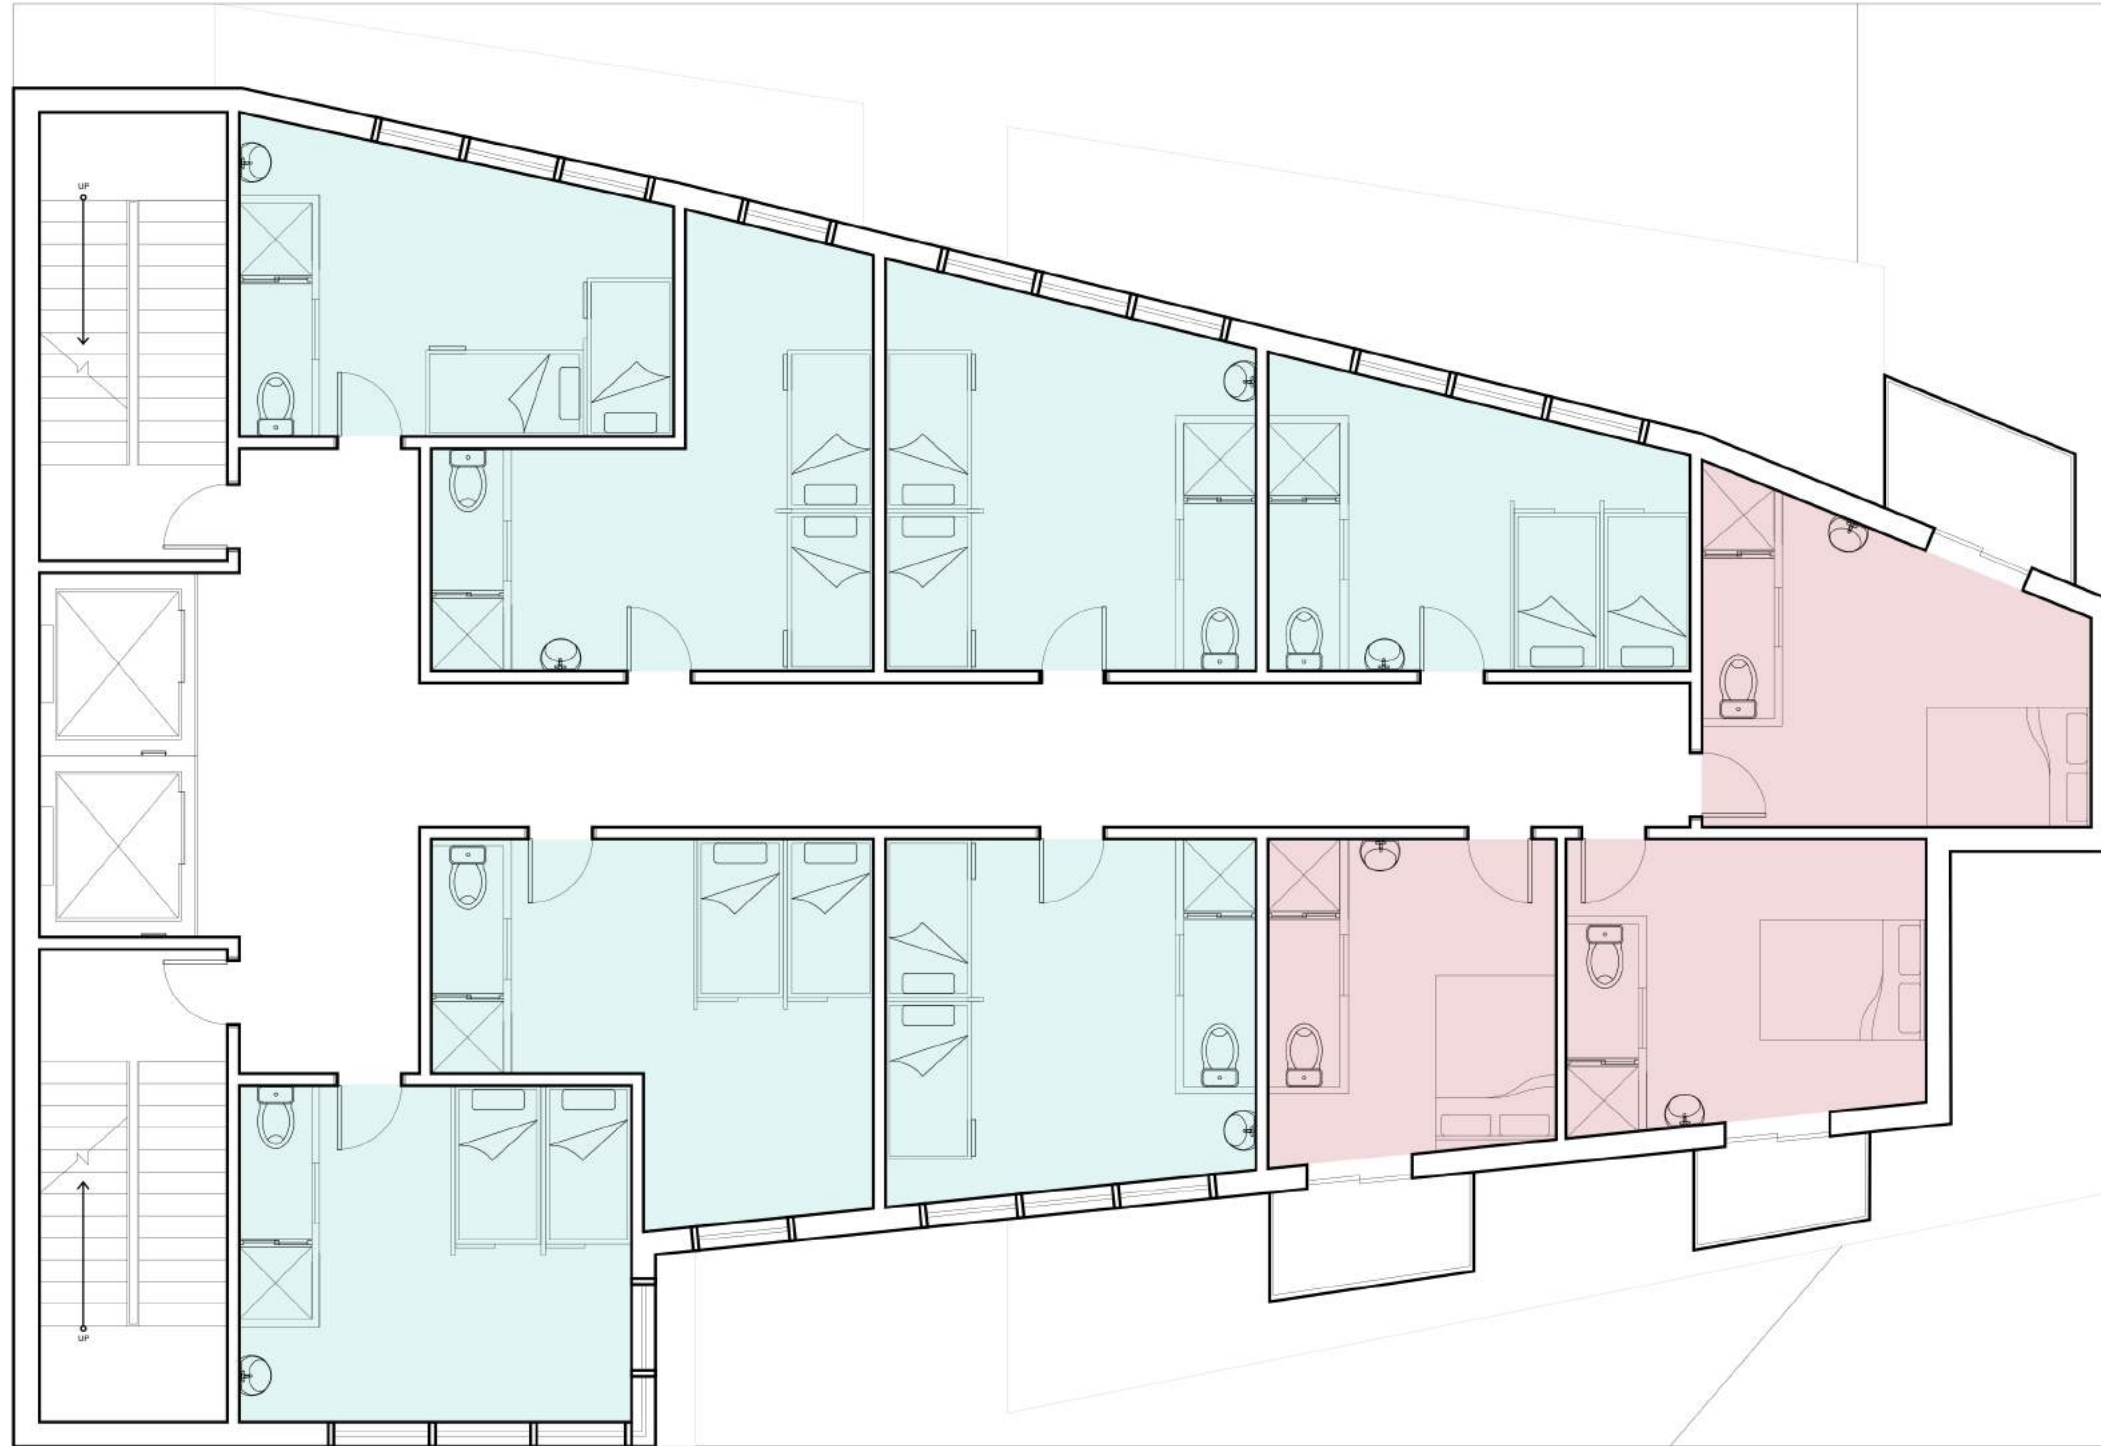

FOUR BED ROOM (28 BEDS, 7 ROOMS)



PRIVATE ROOM (3 BEDS, 3 ROOMS)

FLOOR PLAN 2

SCALE: 1/8" = 1'-0"

# FLOOR PLANS WITH COLOR CODE




PRIVATE ROOM (11 BEDS, 11 ROOMS)

FLOOR PLAN 3

SCALE: 1/8" = 1'-0"




# BLOW UP PLAN- PRIVATE ROOM

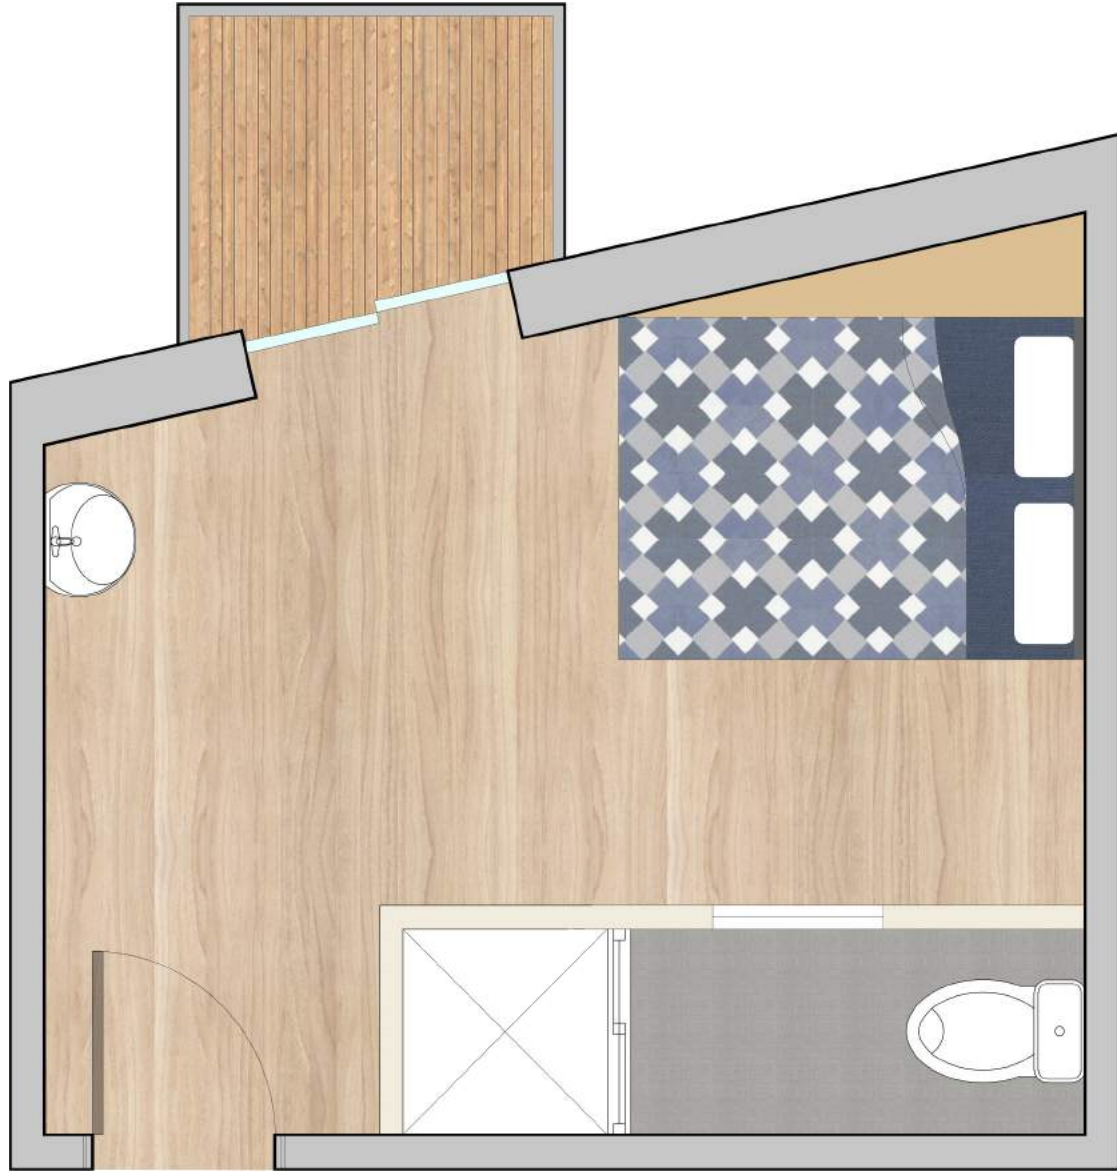



# BLOW UP PLAN- FOUR BEDS ROOM

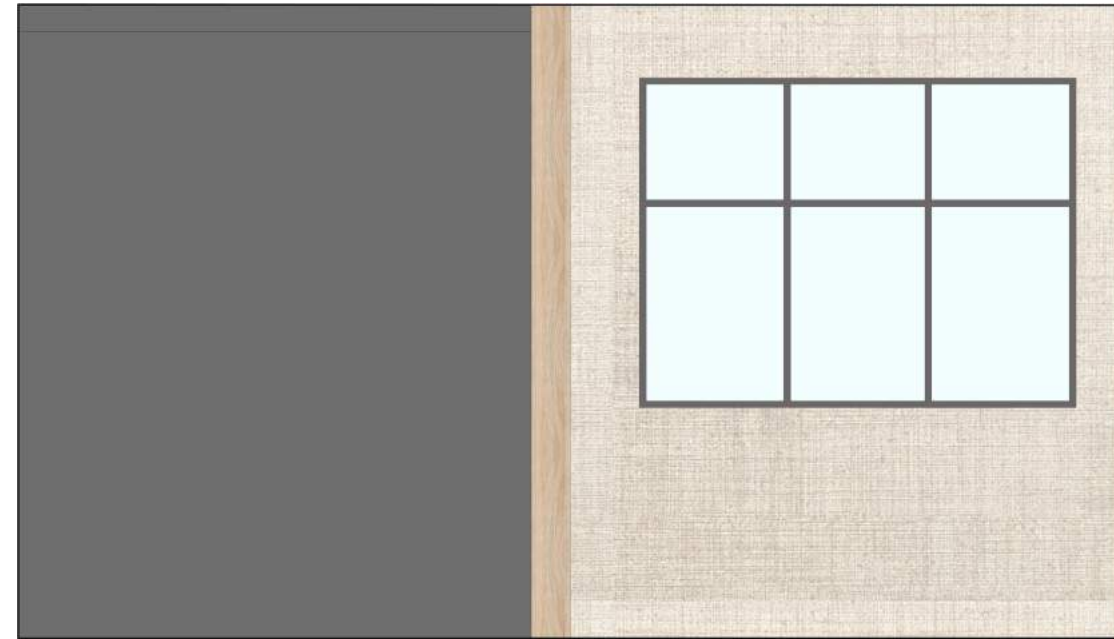





# BLOW UP PLAN- SIX BEDS ROOM





# BLOW UP PLAN- EIGHT BEDS ROOM

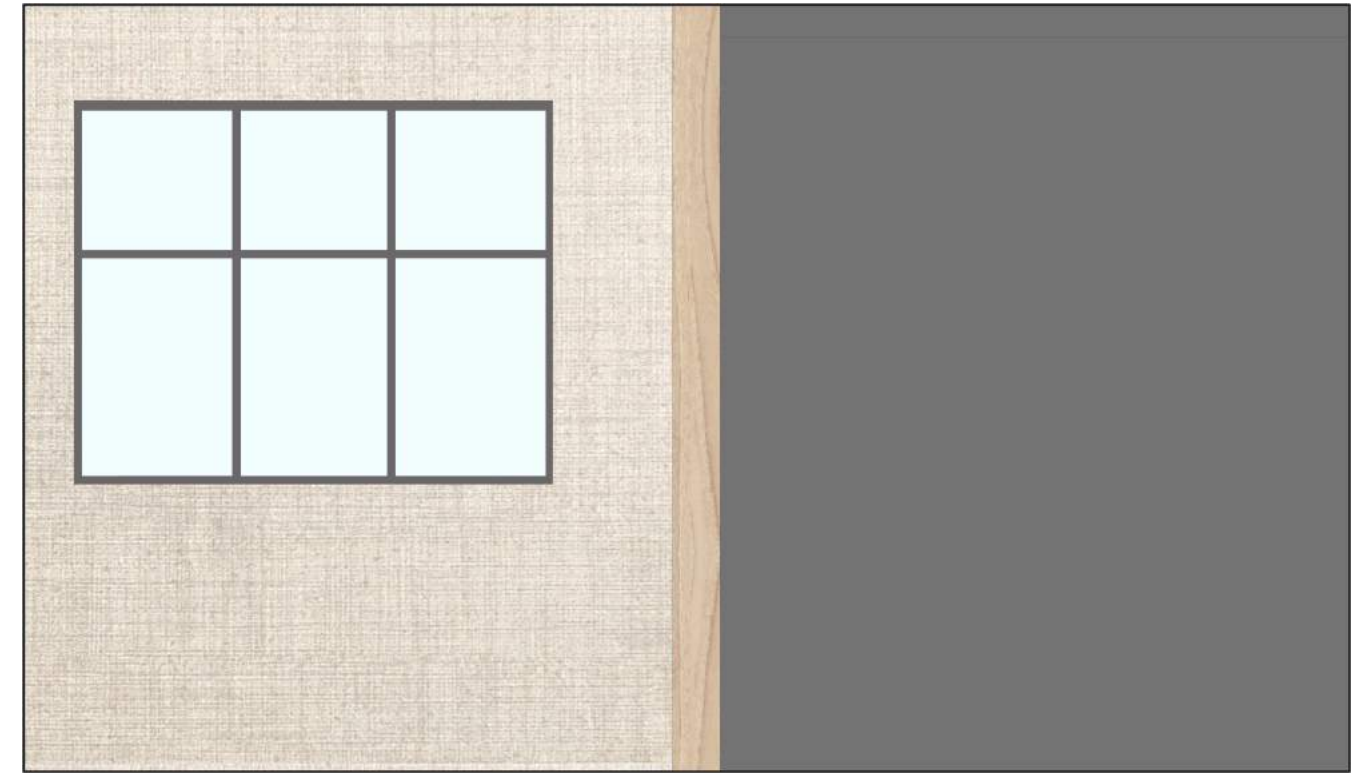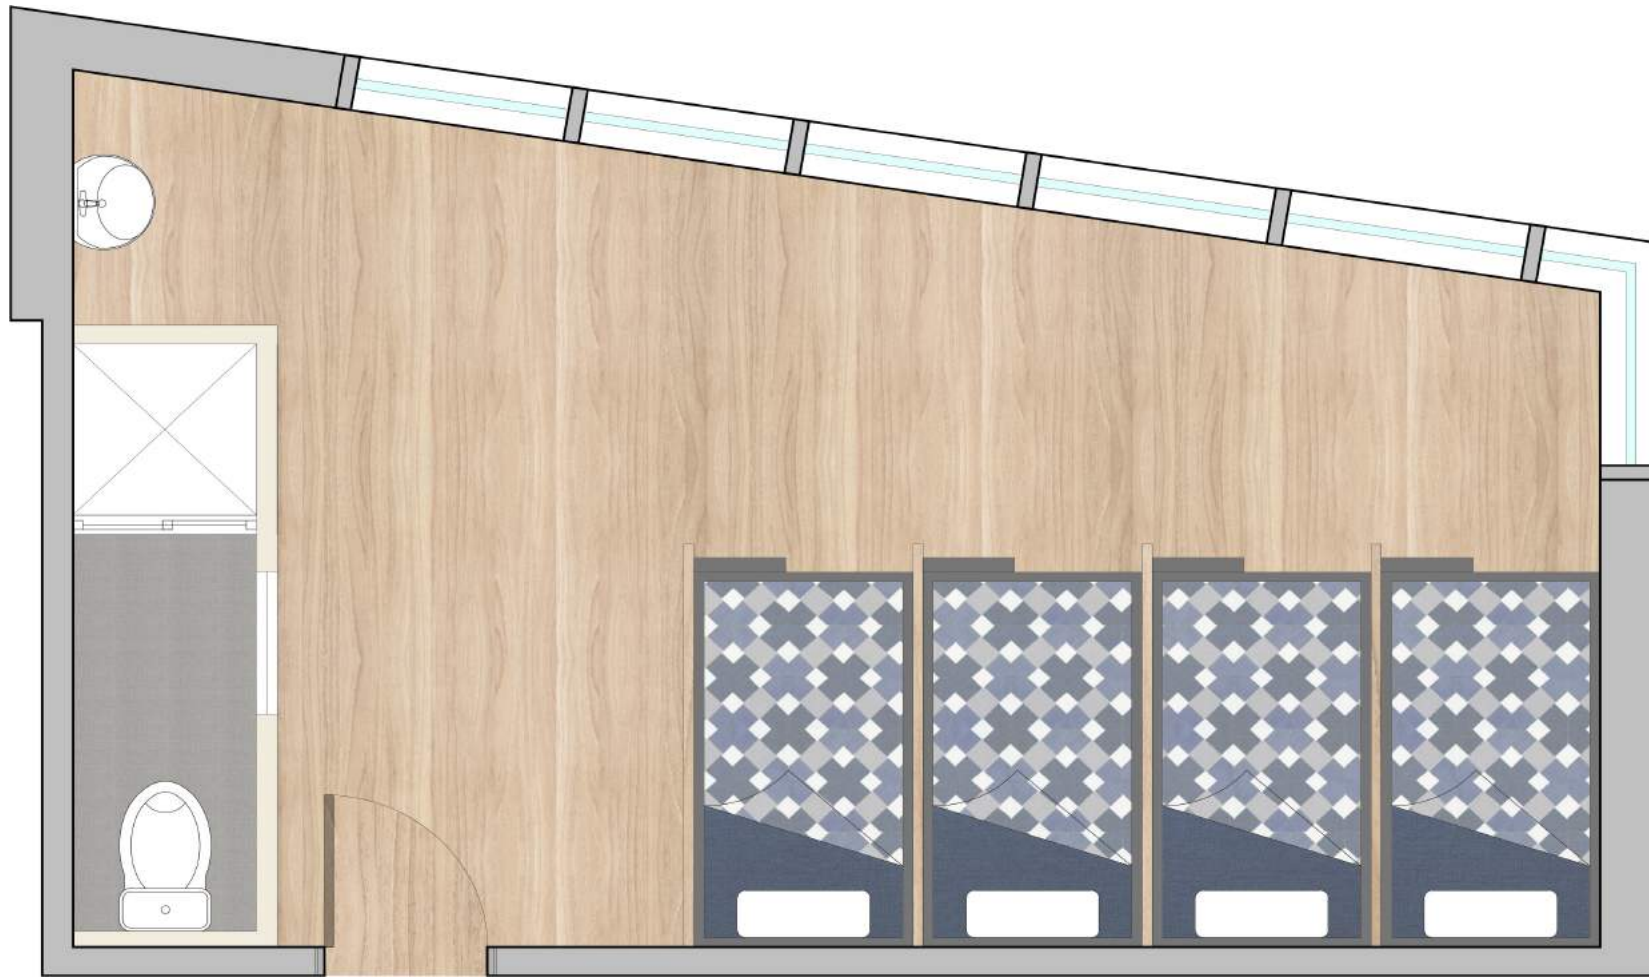



# FLOOR PLAN- LOBBY



LOBBY FLOOR


SCALE: 1/8" = 1'-0"

## LEGEND

- 1. WAITING AREA
- 2. RECEPTION
- 3. OFFICE
- 4. LUGGAGE STORAGE

- 5. MEN'S RESTROOM
- 6. WOMEN'S RESTROOM
- 7. KITCHEN
- 8. SEATING (SOFA)

- 9. SEATING (TABLE)
- 10. BAR
- 11. STANDING AREA
- 12. OUTDOOR SPACE

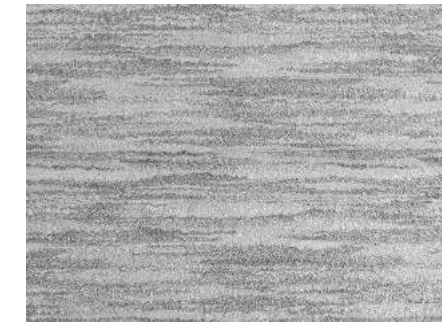




# BLOW UP PLAN-KITCHEN






# REFLECTED CEILING PLAN

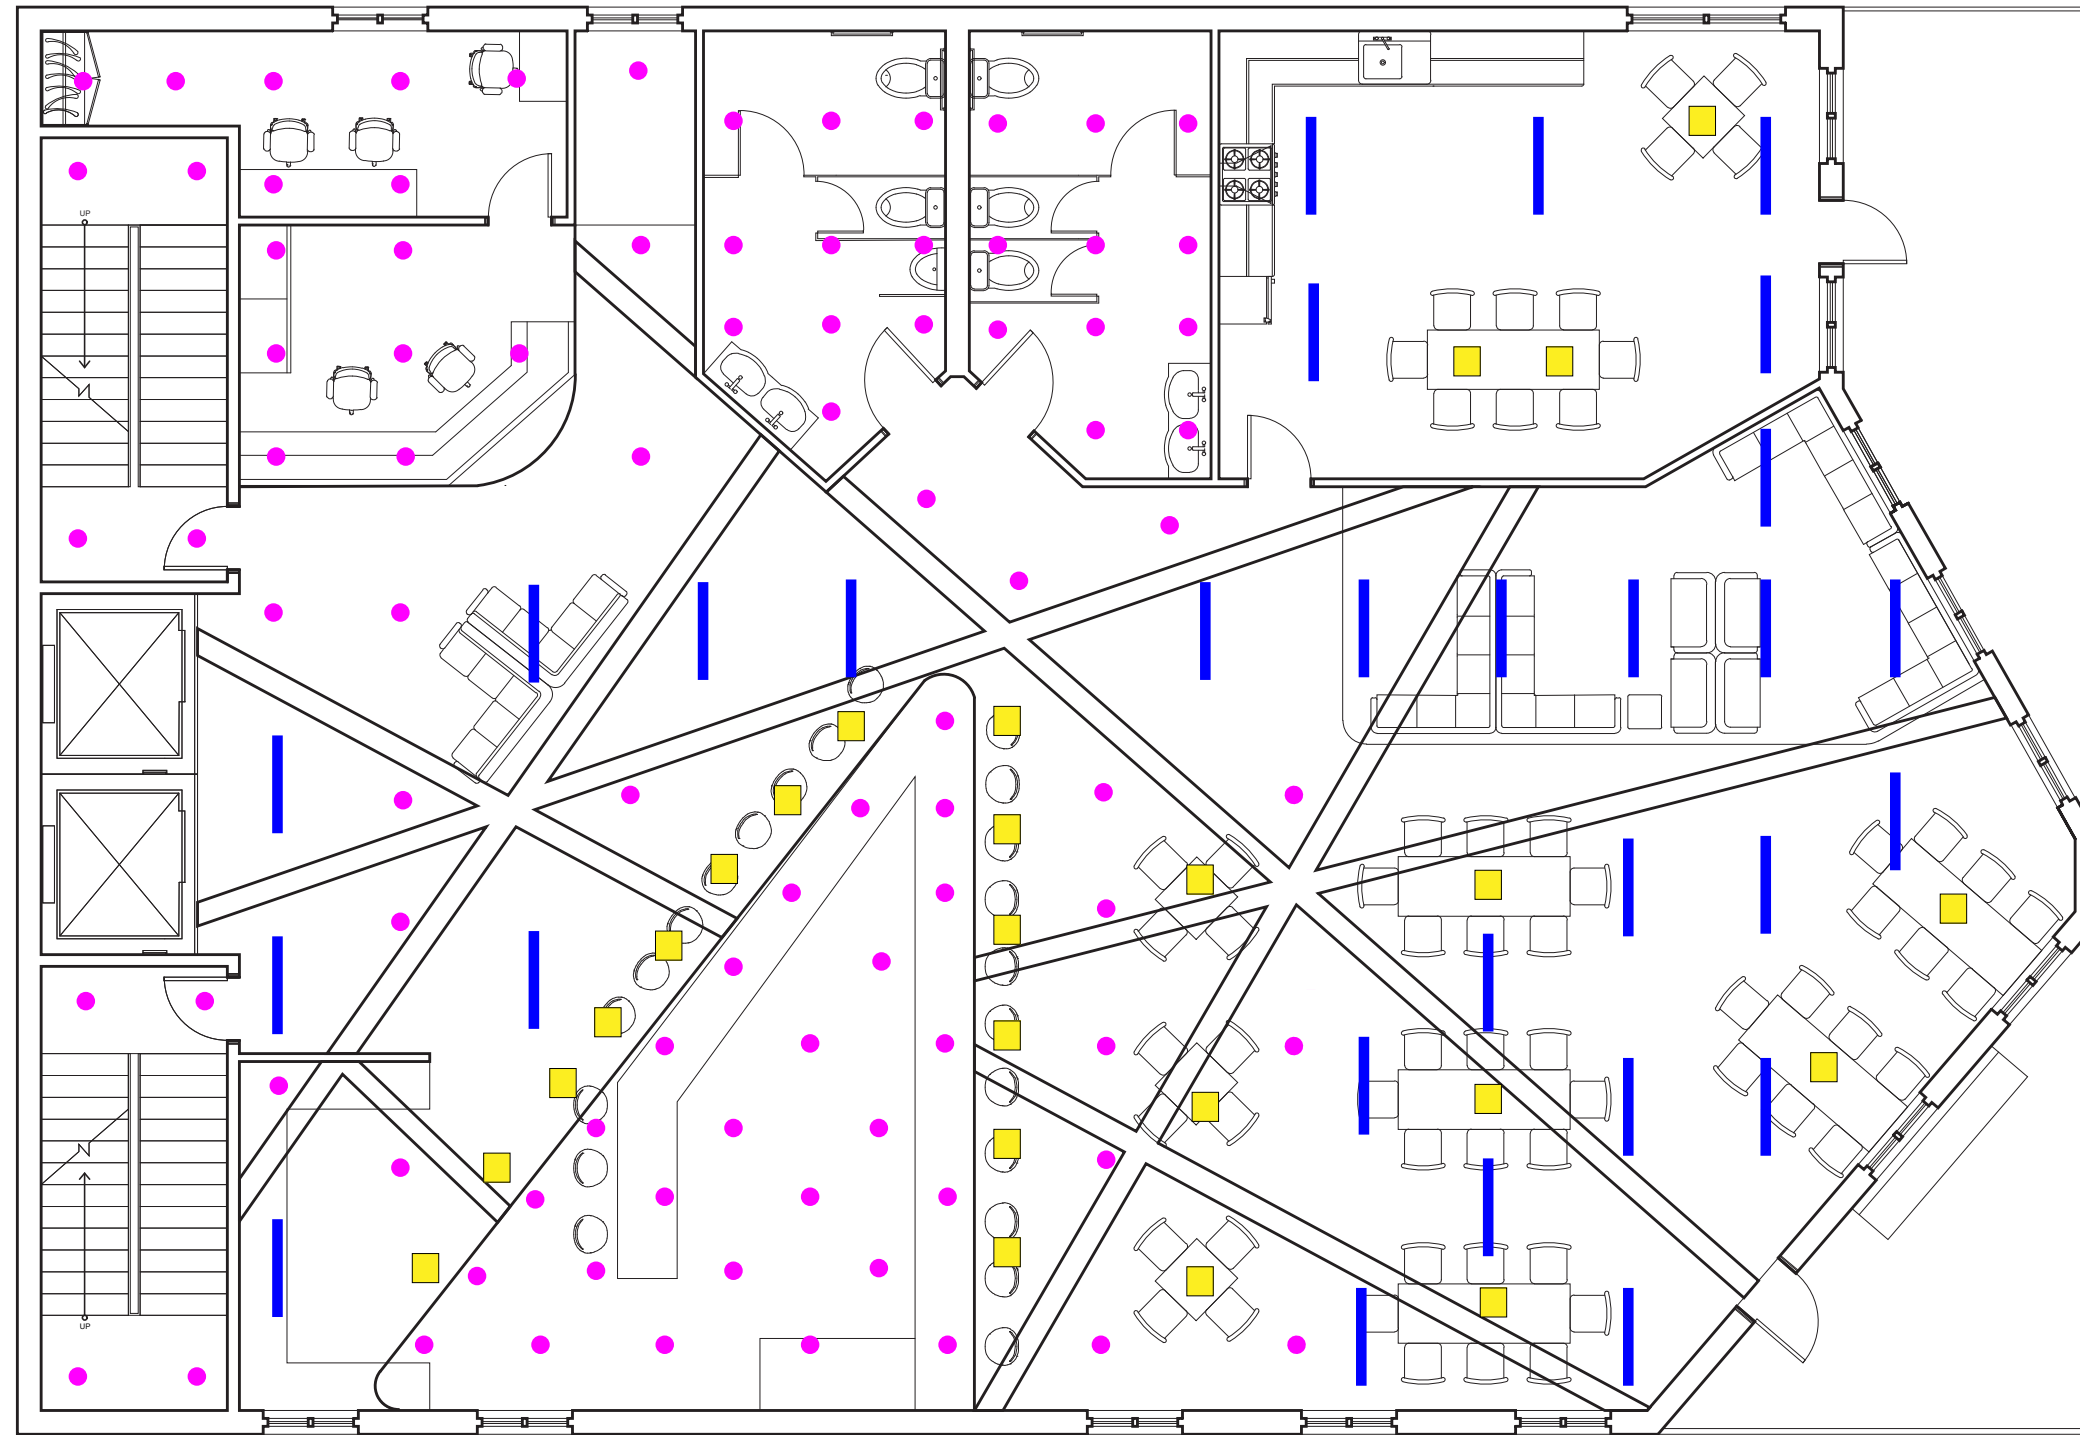

## LEGEND

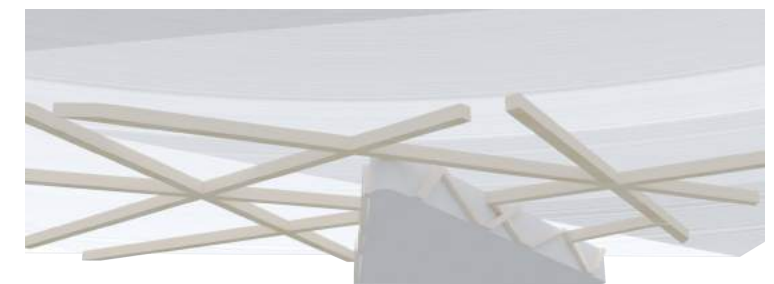

## CEILING DESIGN

FLOOR PLAN 3

SCALE: 1/8" = 1'-0"




# LONGITUDINAL SECTION






# ELEVATION PLAN

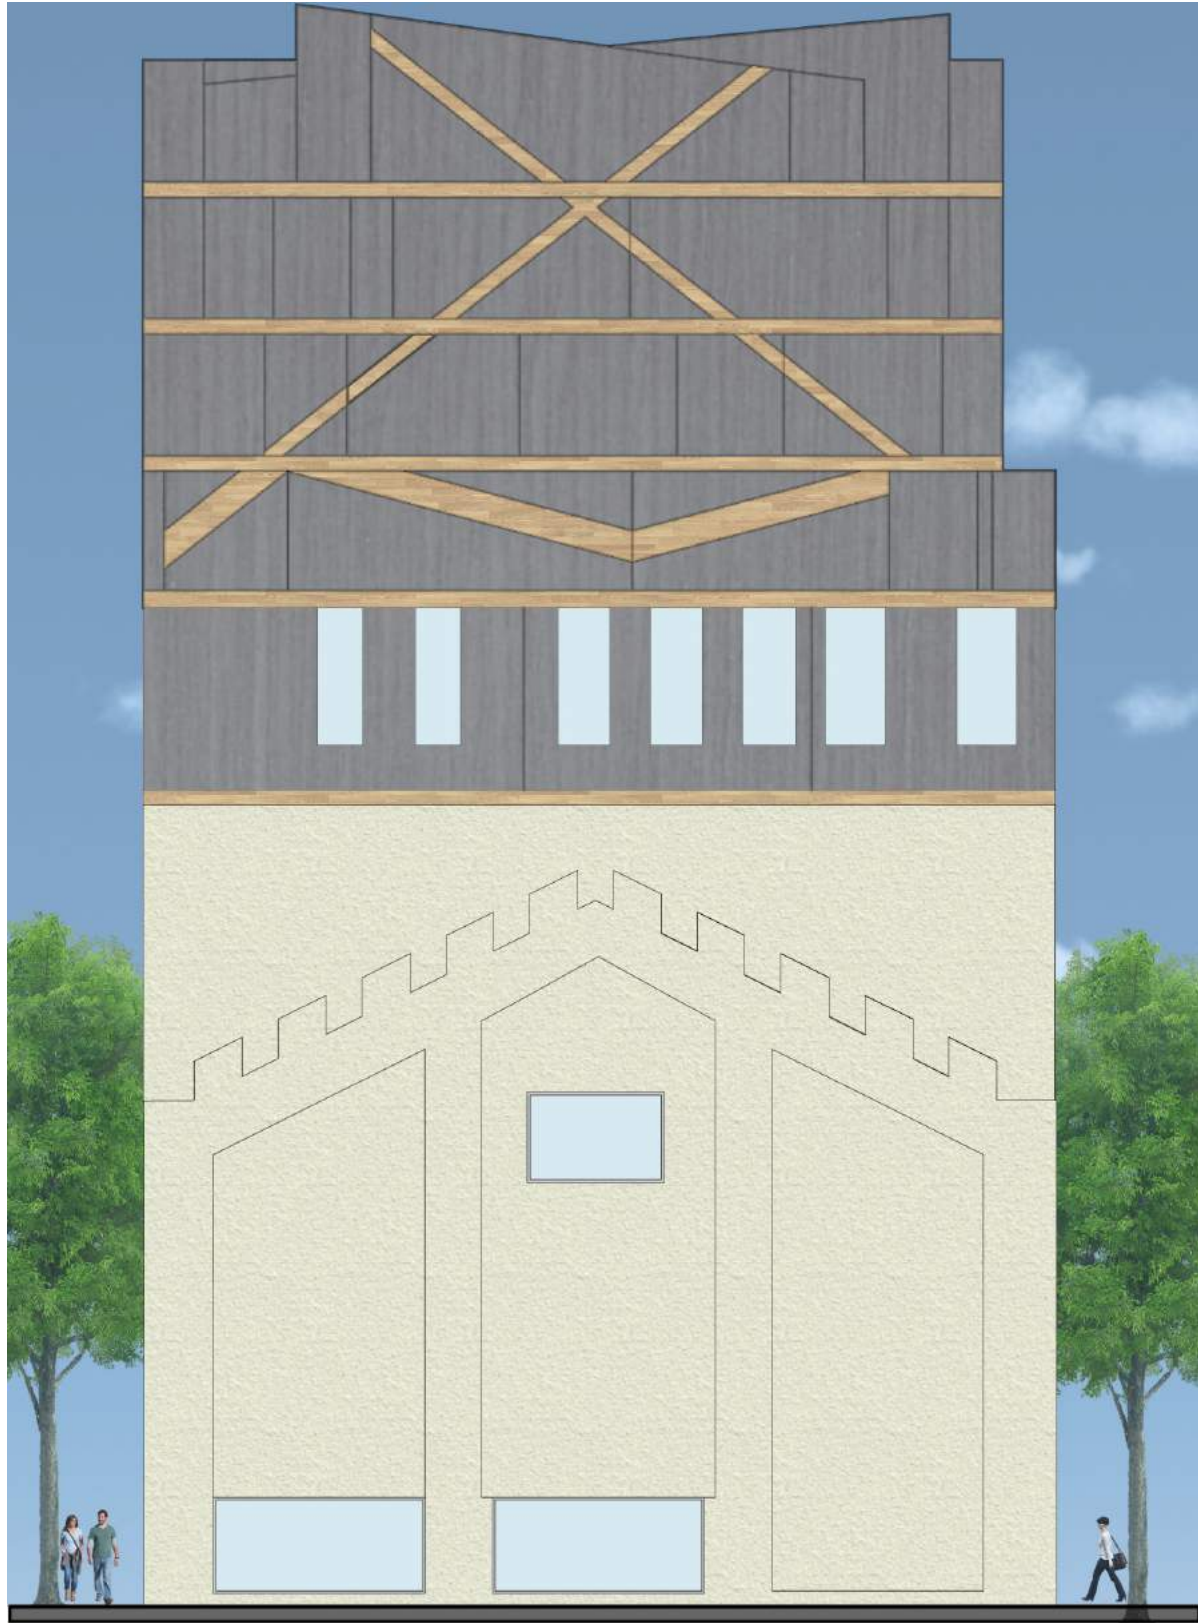

EAST ELEVATION

SCALE: 1/16" = 1'-0"

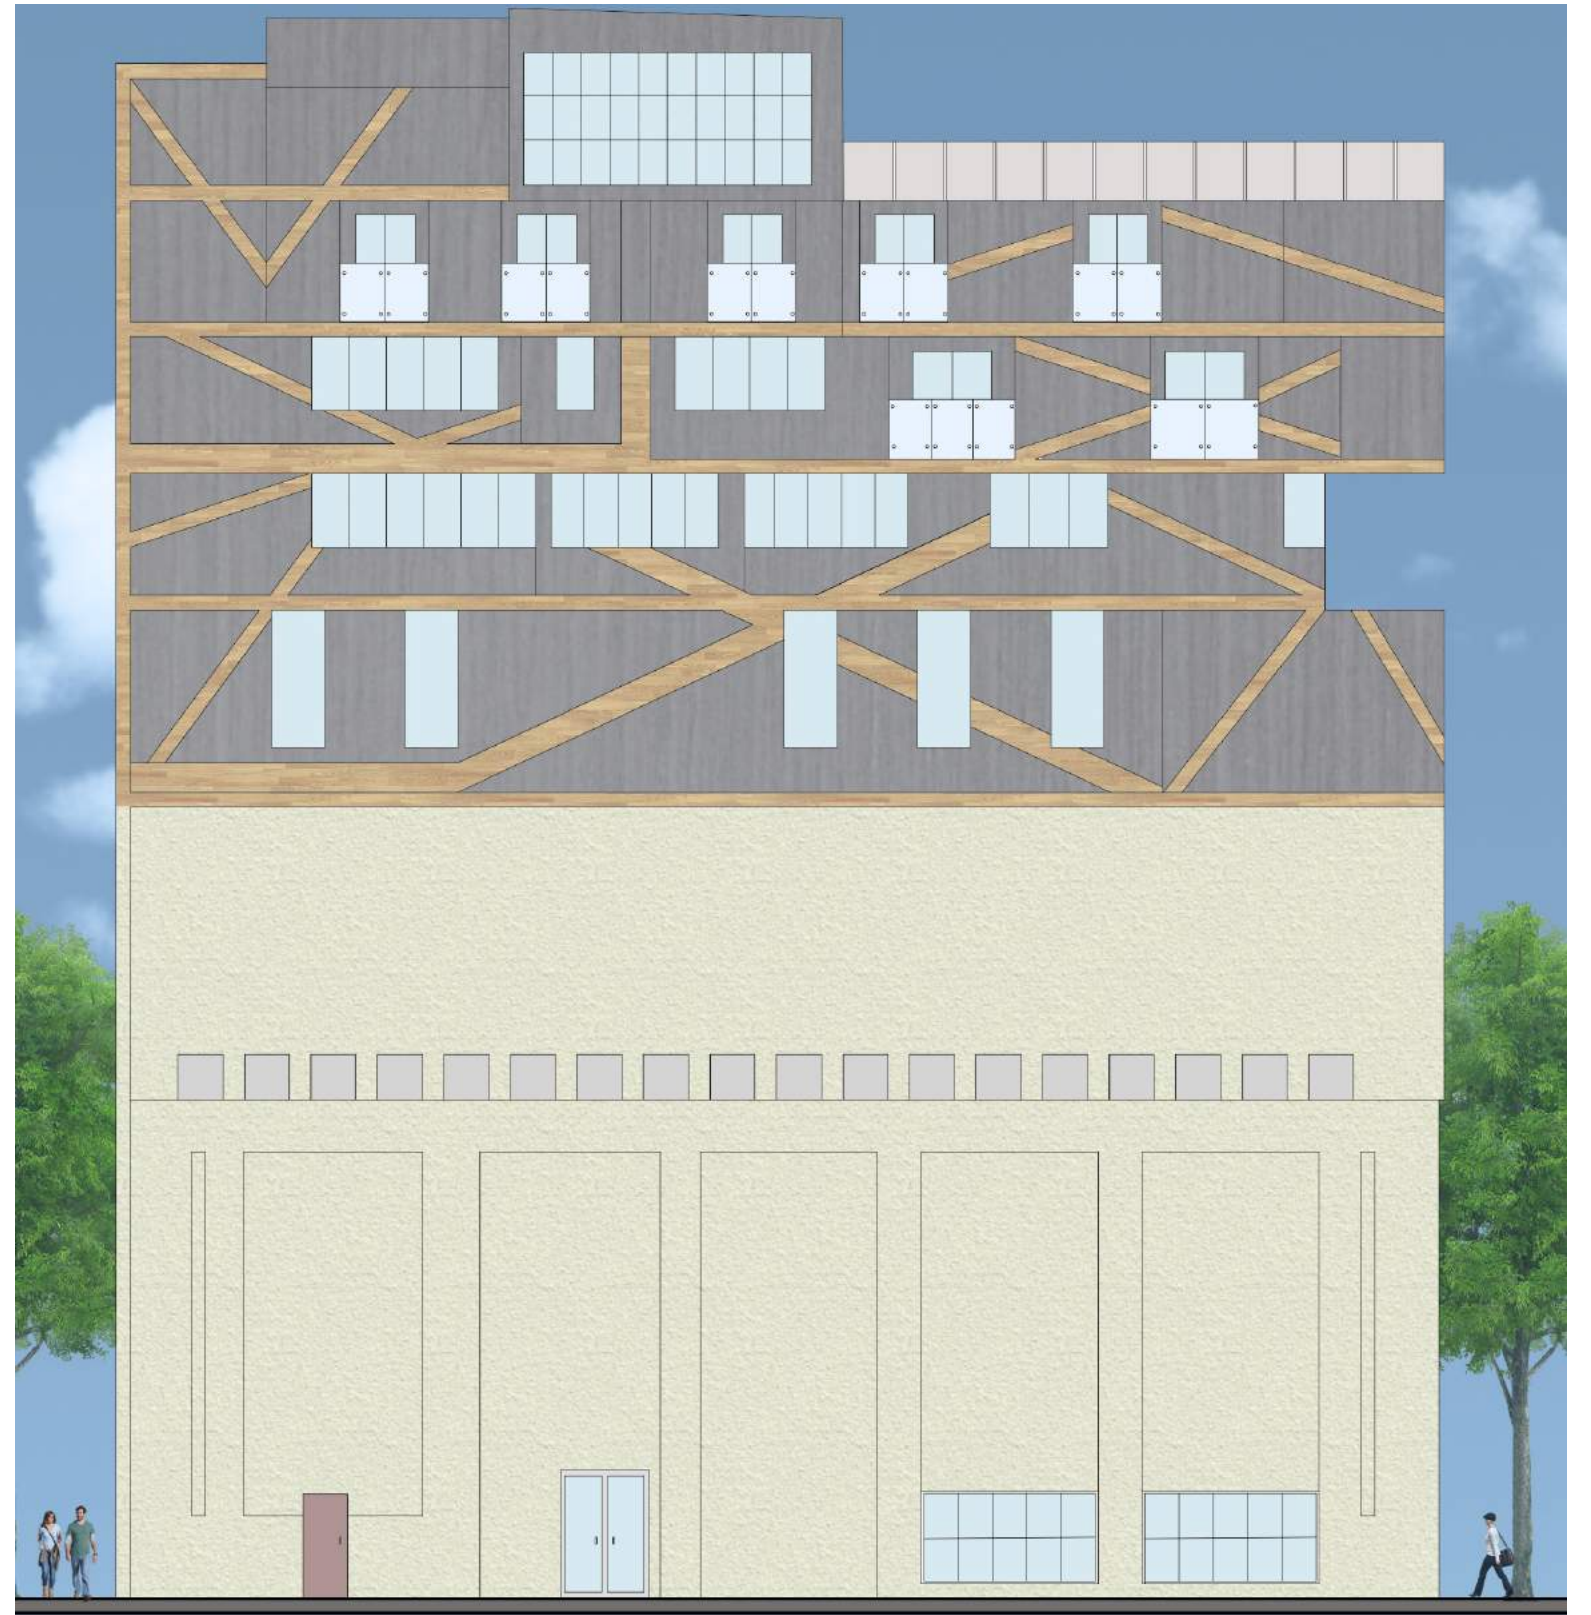

SOUTH ELEVATION

SCALE: 1/16" = 1'-0"




PHYSICAL MASSING MODEL





# PHYSICAL MASSING MODEL

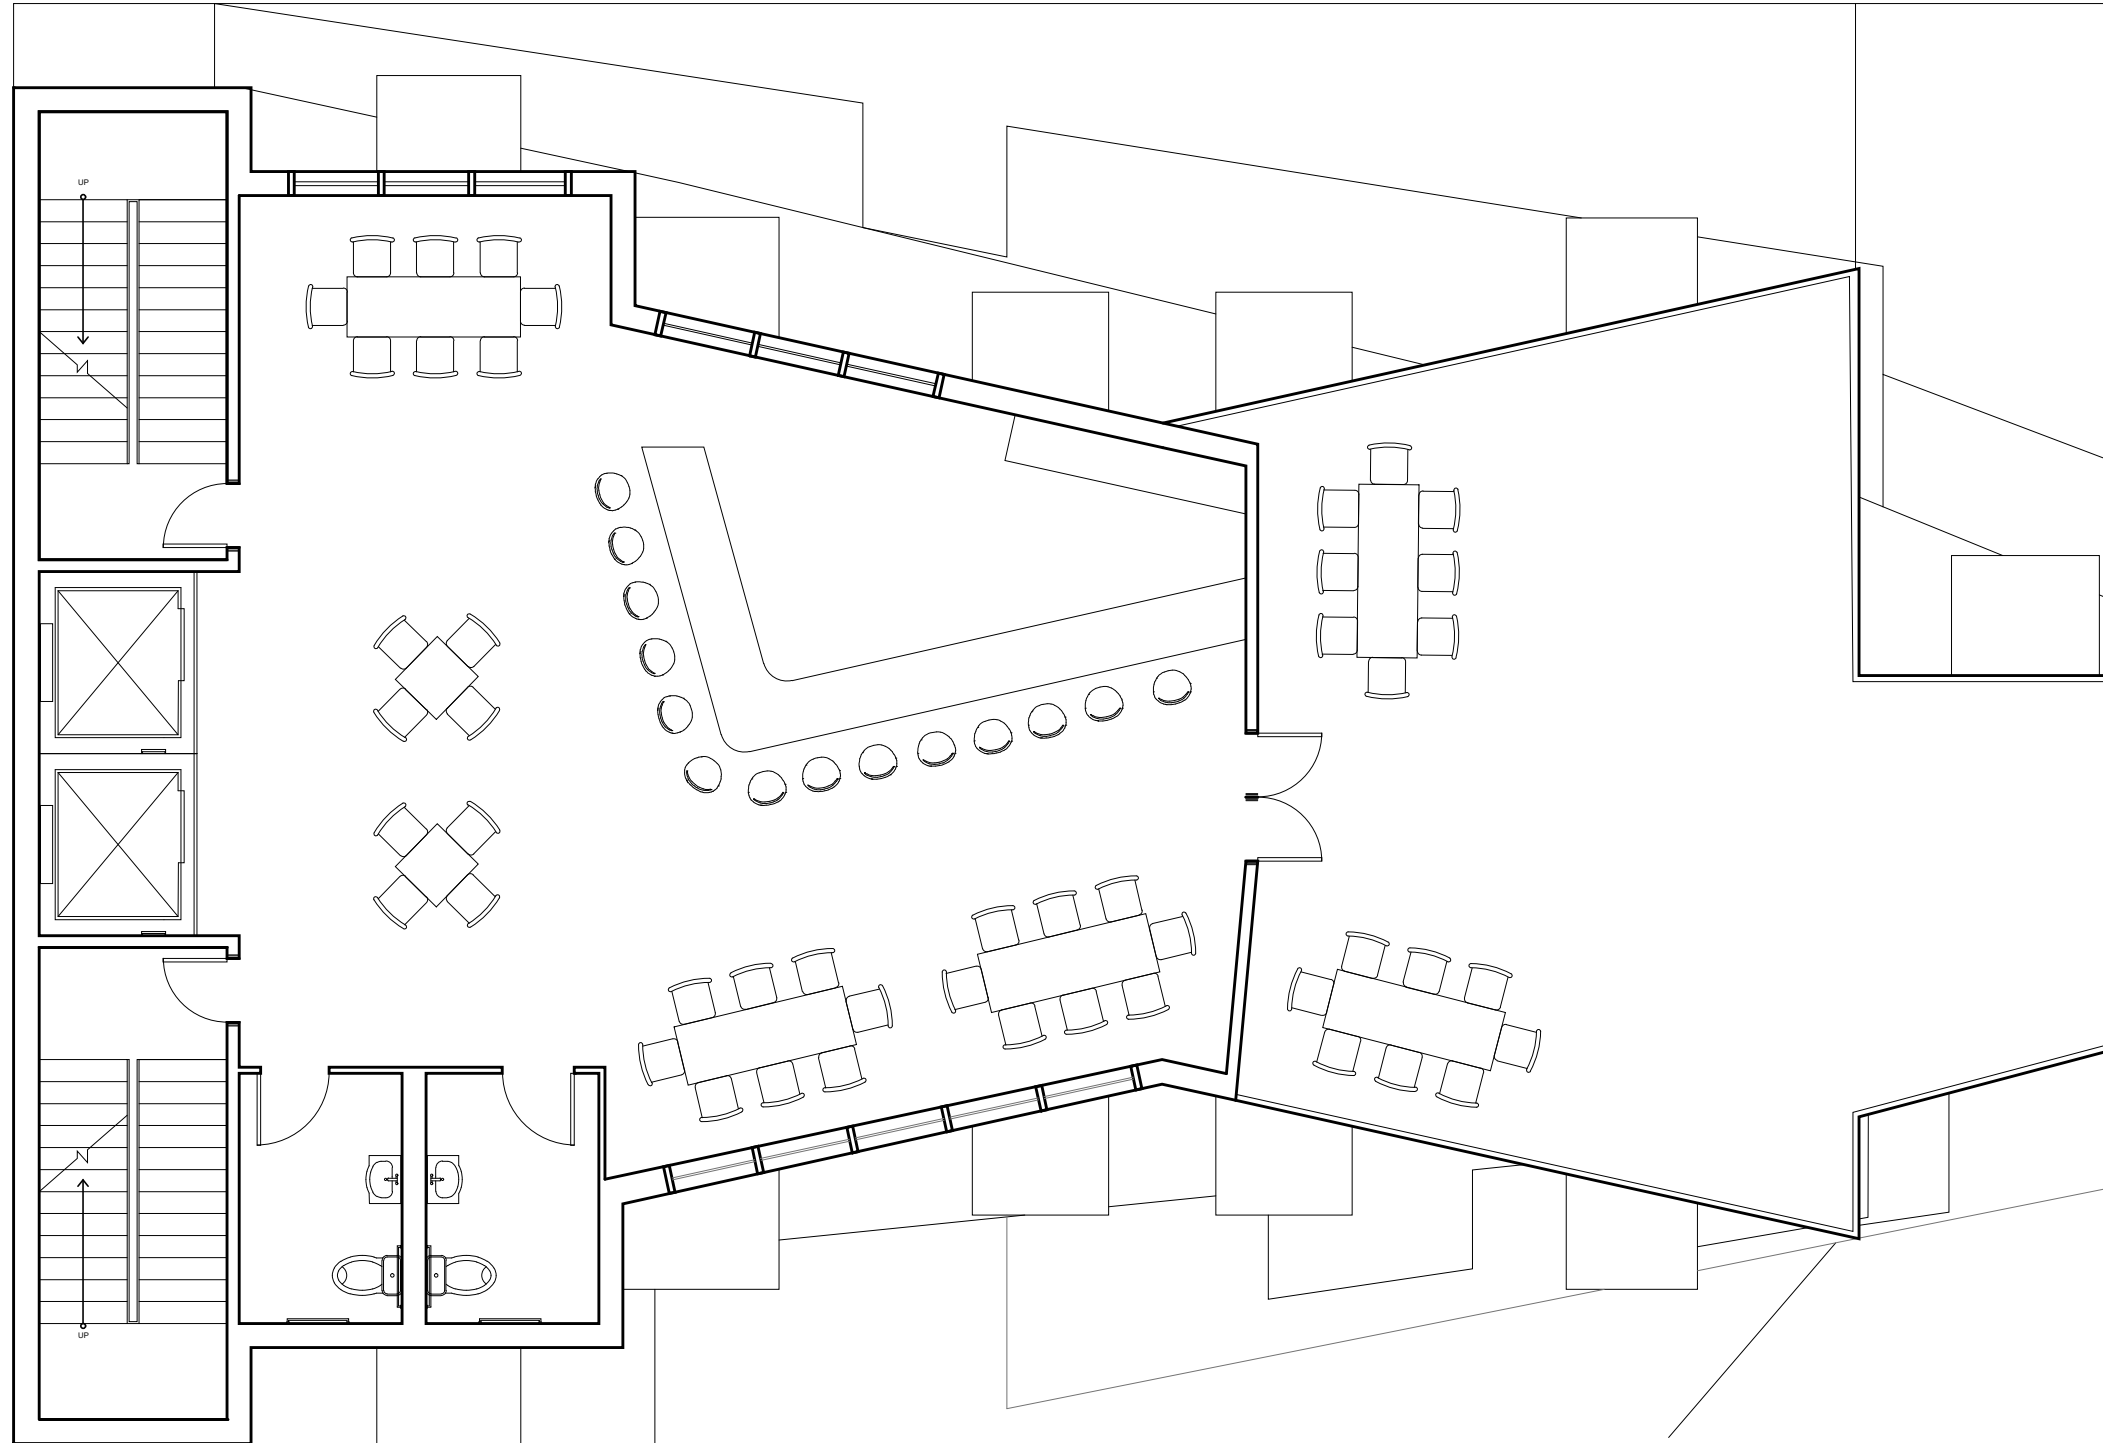

ROOF PLAN

SCALE: 1/8" = 1'-0"



## RENDERING- BAR





# RENDERING- RECEPTION & WAITING AREA

