


1 Stair View
1 Full View 3/4"=1'

CONSTRUCTION MADE OF
-3/4" PLYWOOD
-FASTENED WITH STAPLES

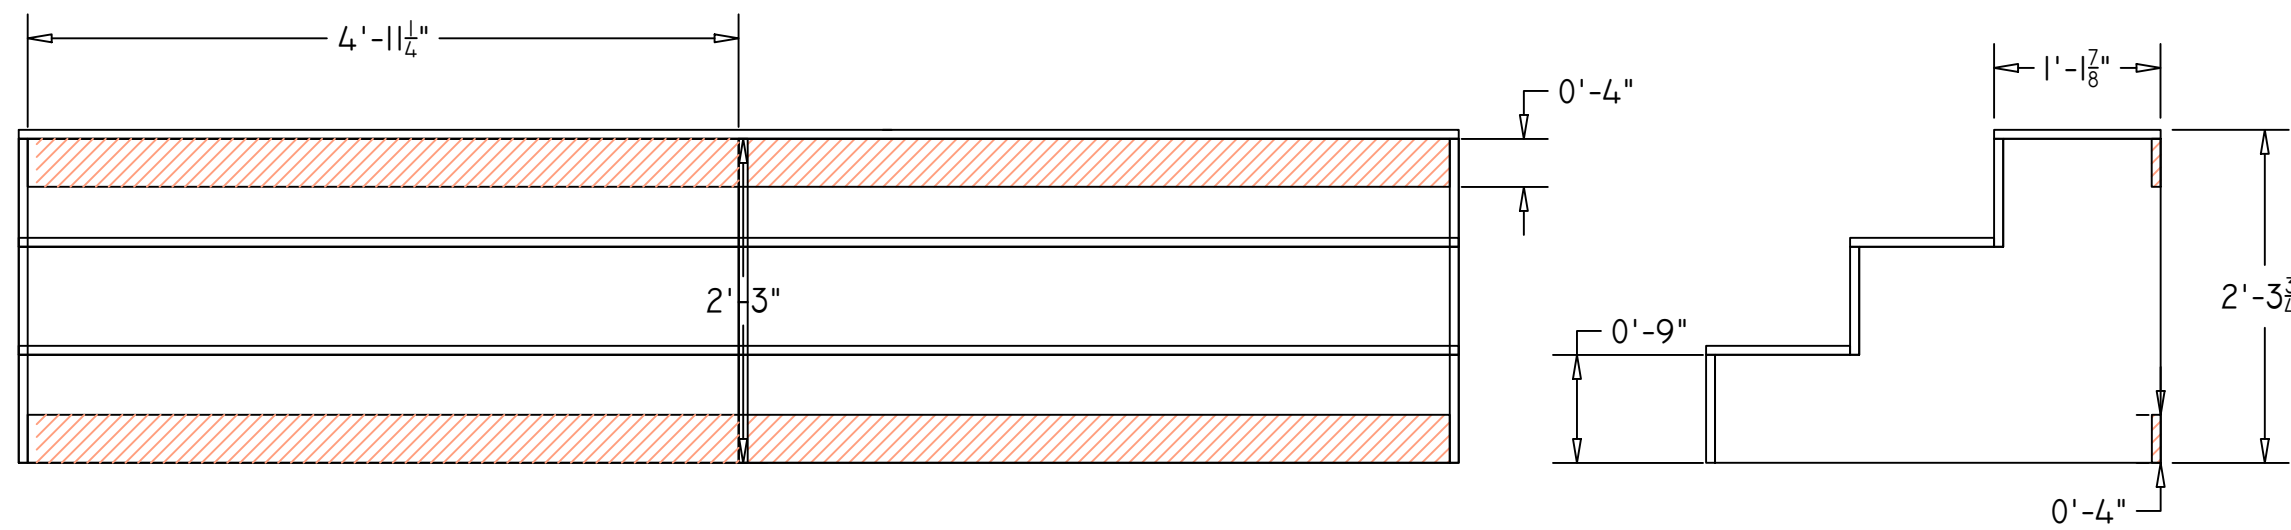

2 Stair View
1 Back View 3/4"=1'

3 Stair View
1 Section View 3/4"=1'

NYC COLLEGE OF TECHNOLOGY	
Stair Construction	
Culmination Project	PLATE NO.
PLATE # 1	1
SCALE: 3/4"=1'	
DATE: 11/4/2021	
DRAFTER: HENRY CRUZ	OF: 1