

# NON-MASONARY FACADES

NAME: HOUSE 77

LOCATION: PORTUGAL

ARCHITECT: DIONISO LAB




WEST ELEVATION

EAST ELEVATION

0 0.5 1 3 5

0 0.5 1 3 5

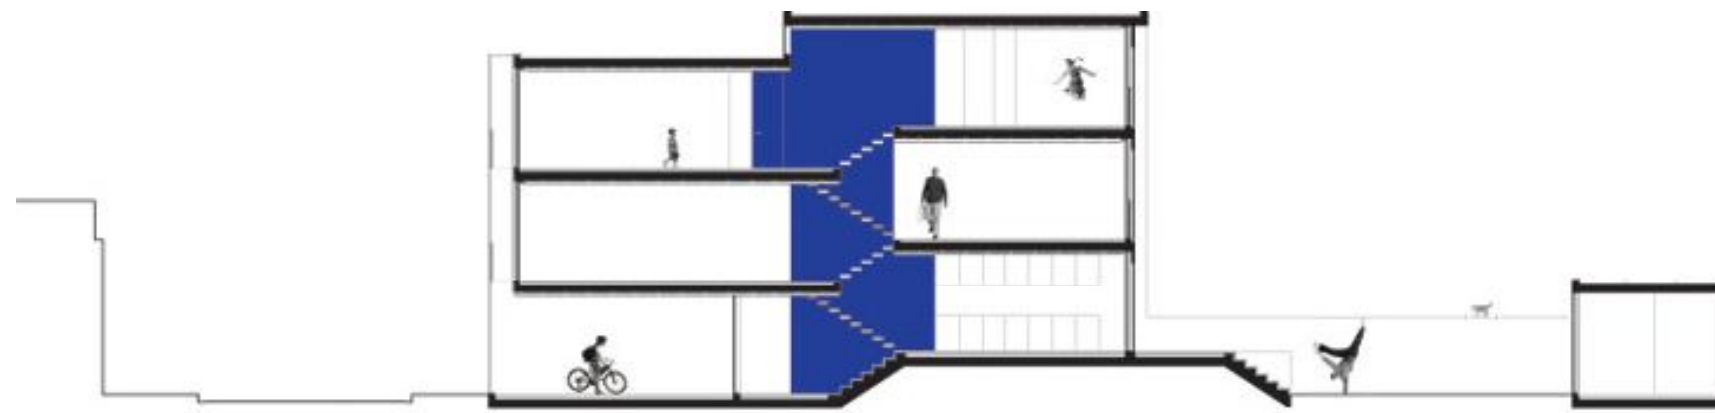

TRANSVERSAL SECTION

