


Consultant
Address
Address
Phone
Fax
e-mail

Consultant
Address
Address
Phone
Fax
e-mail


Consultant
Address
Address
Phone
Fax
e-mail

Consultant
Address
Address
Phone
Fax
e-mail


Consultant
Address
Address
Phone
Fax
e-mail

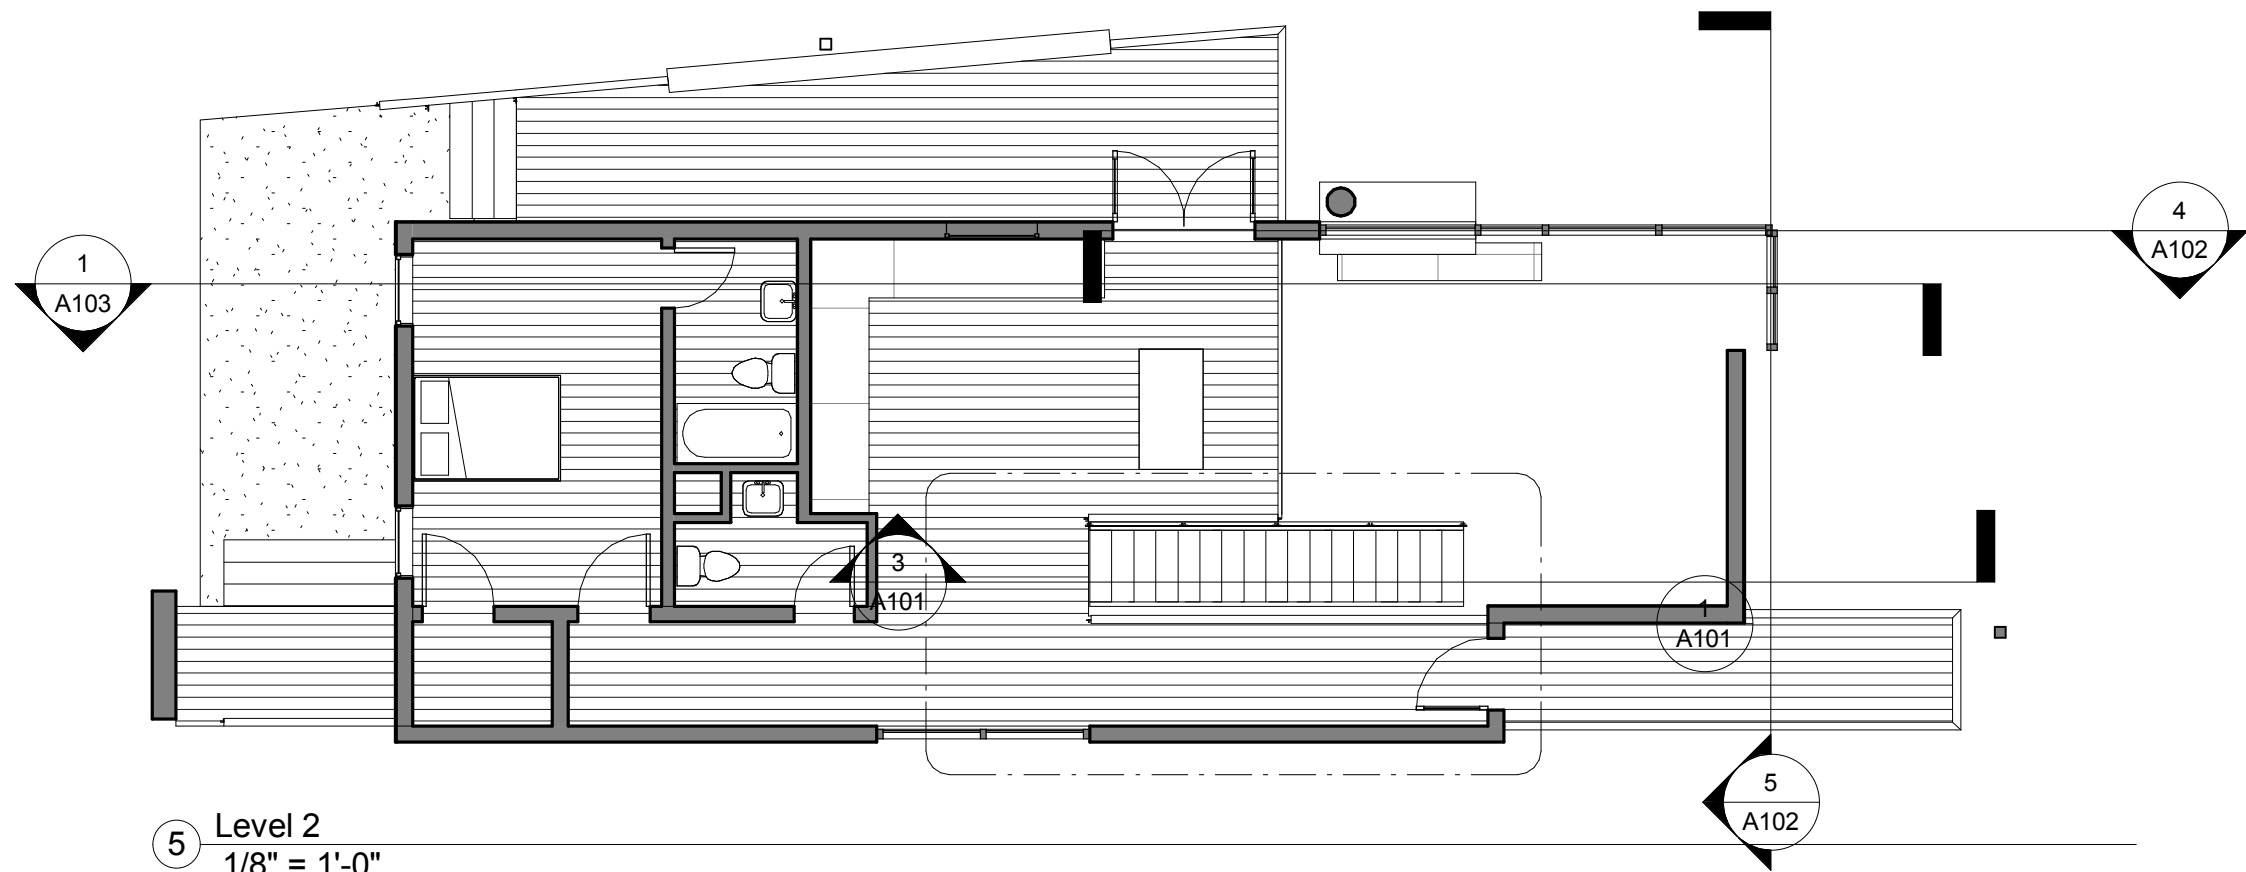


5 Level 2
1/8" = 1'-0"

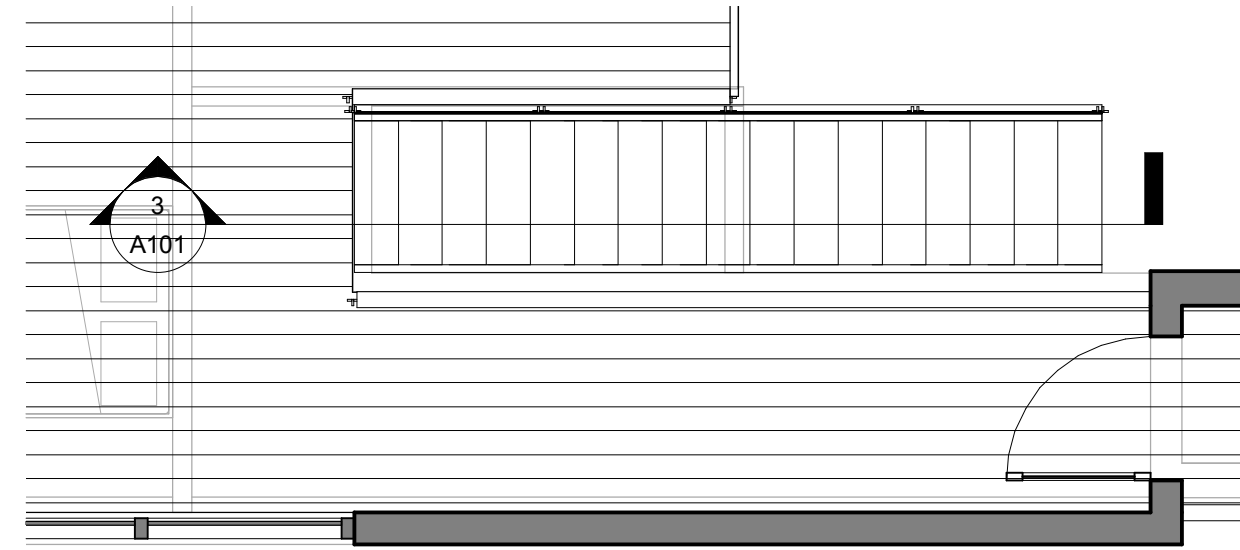

1 Level 2 Callout
1/4" = 1'-0"

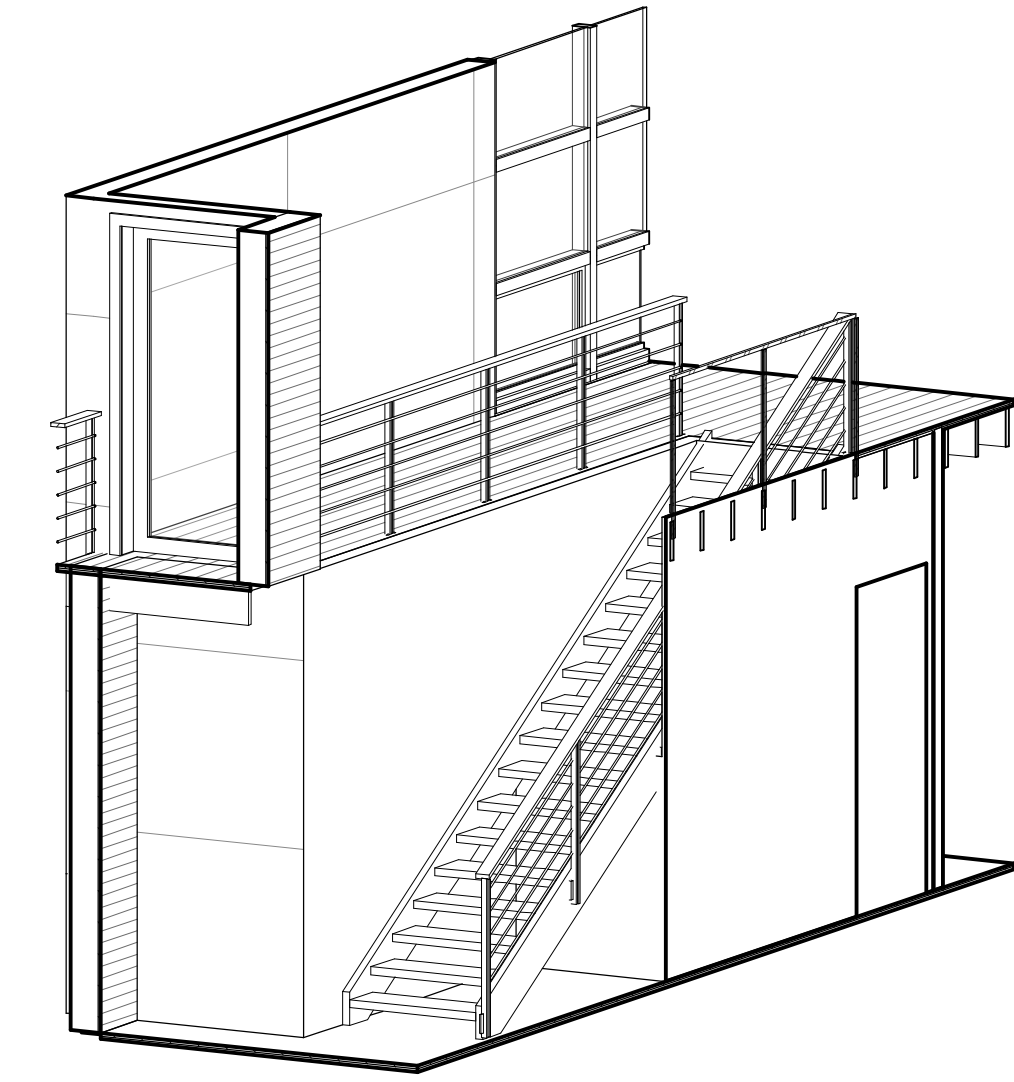


2 Level 2 Stair 3-D Callout

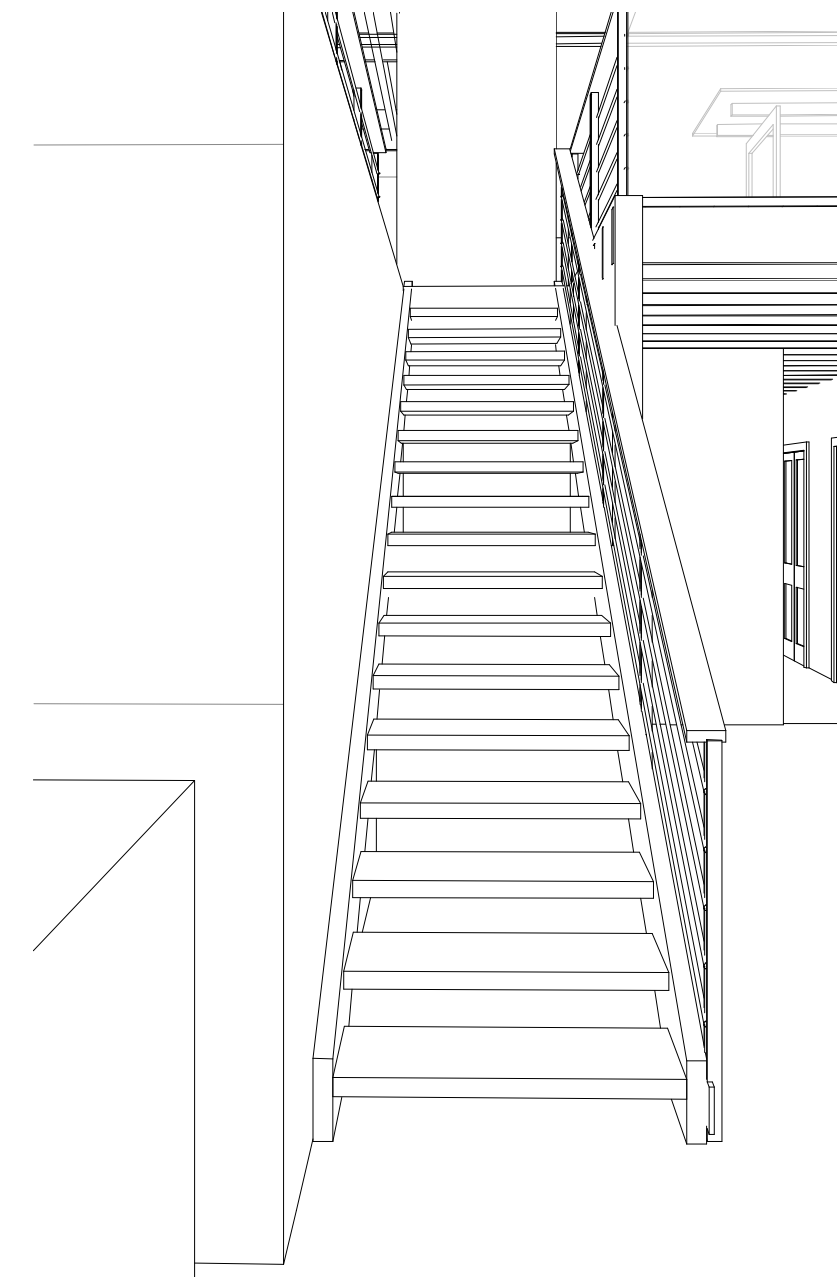

4 Level 1 3D Stair View



6 Level 2 Stair 3-D Perspective

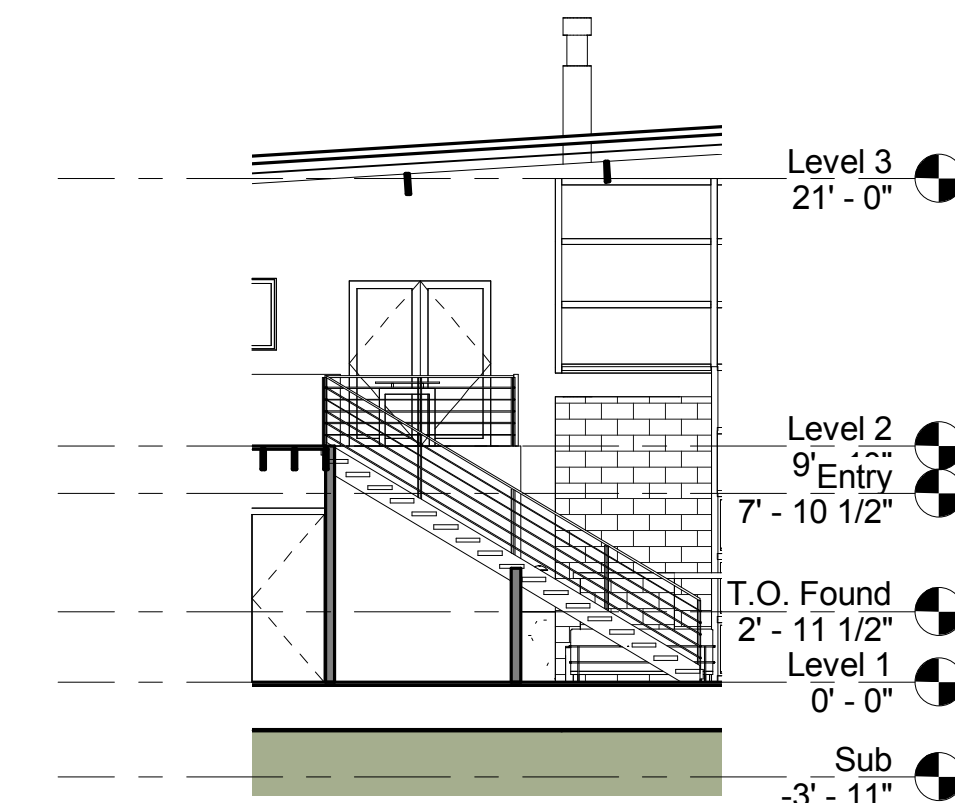

3 Level 2 Stair Section Cut
1/8" = 1'-0"

No.	Description	Date

Stair Analysis

Project number
Date 10-17-13
Drawn by Andres Tovar
Checked by Professor King

A101

Scale