


Student Name:
CHARLES IMNER
Brooklyn Office:
Department of Architectural Technology
186 Jay Street, Brooklyn New York

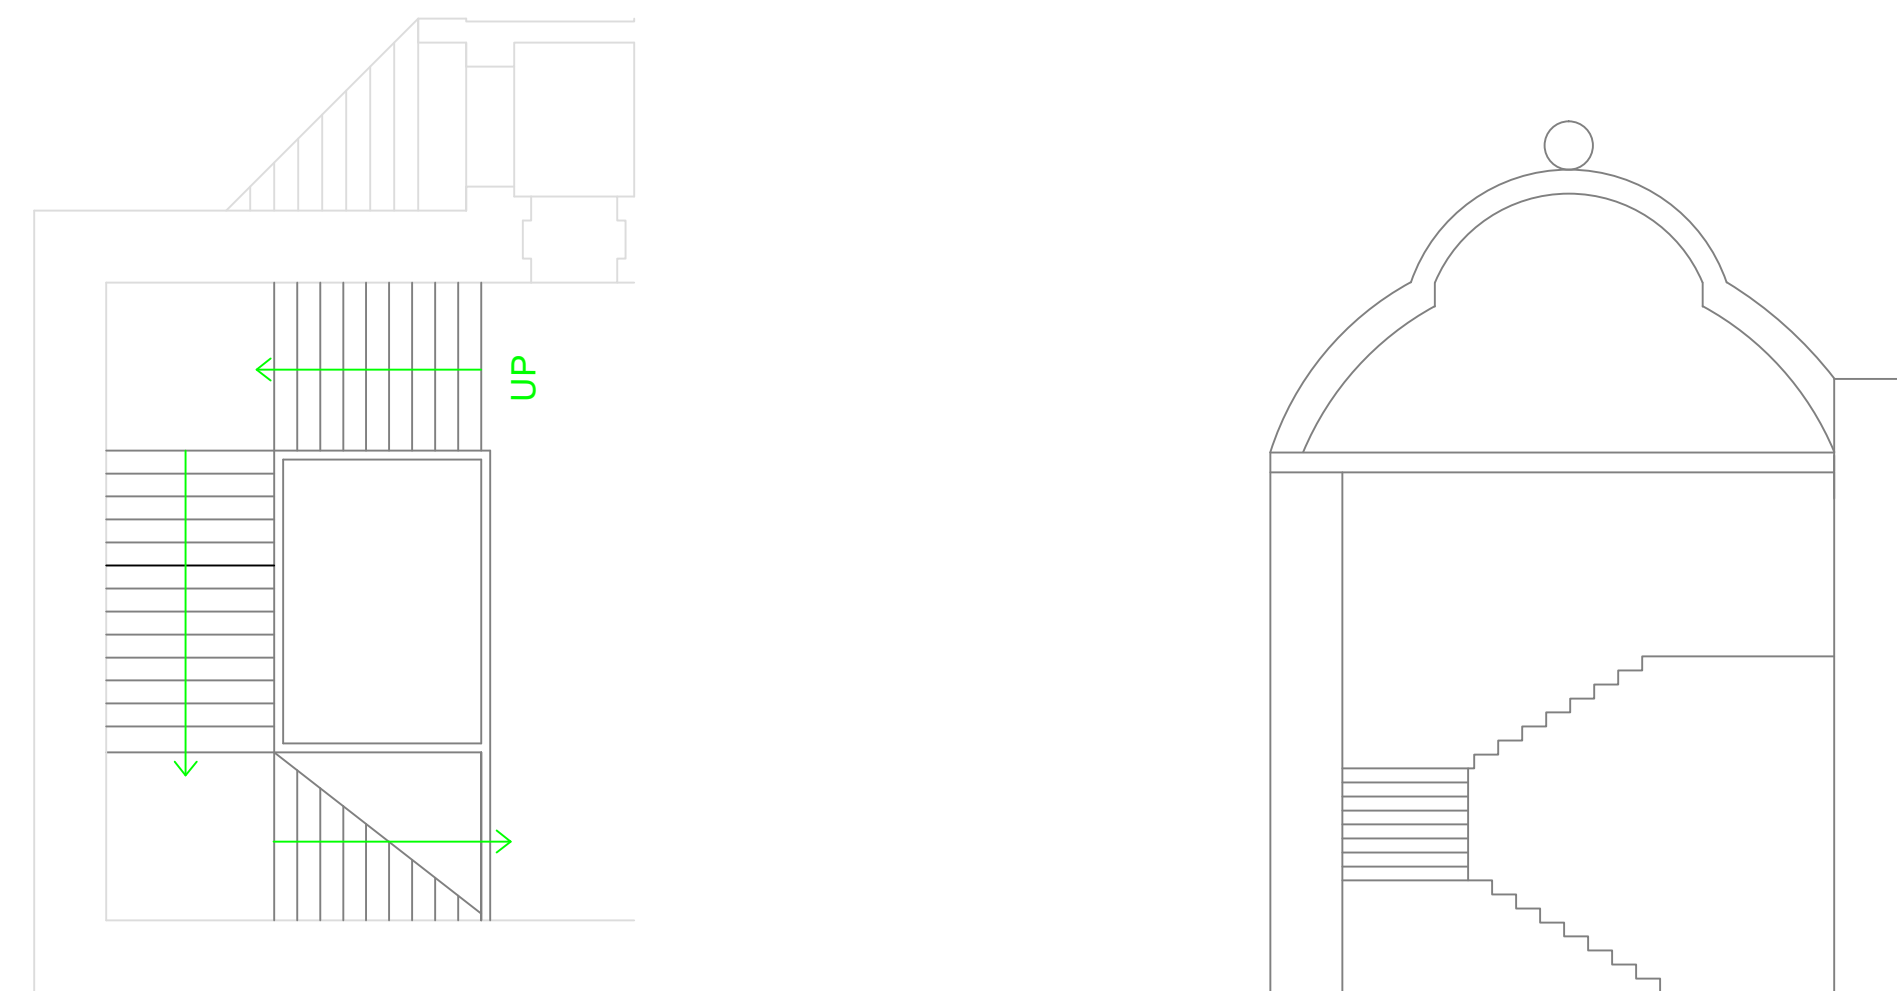

DATE OF FIRST ISSUE

PROJECT

DWG TITLE

SEAL & SIGNATURE

DATE:
PROJECT NO:
DRAWING BY:
CHK BY:
DWG NO:

CAD FILE NO.

PAGE