


NOTES:

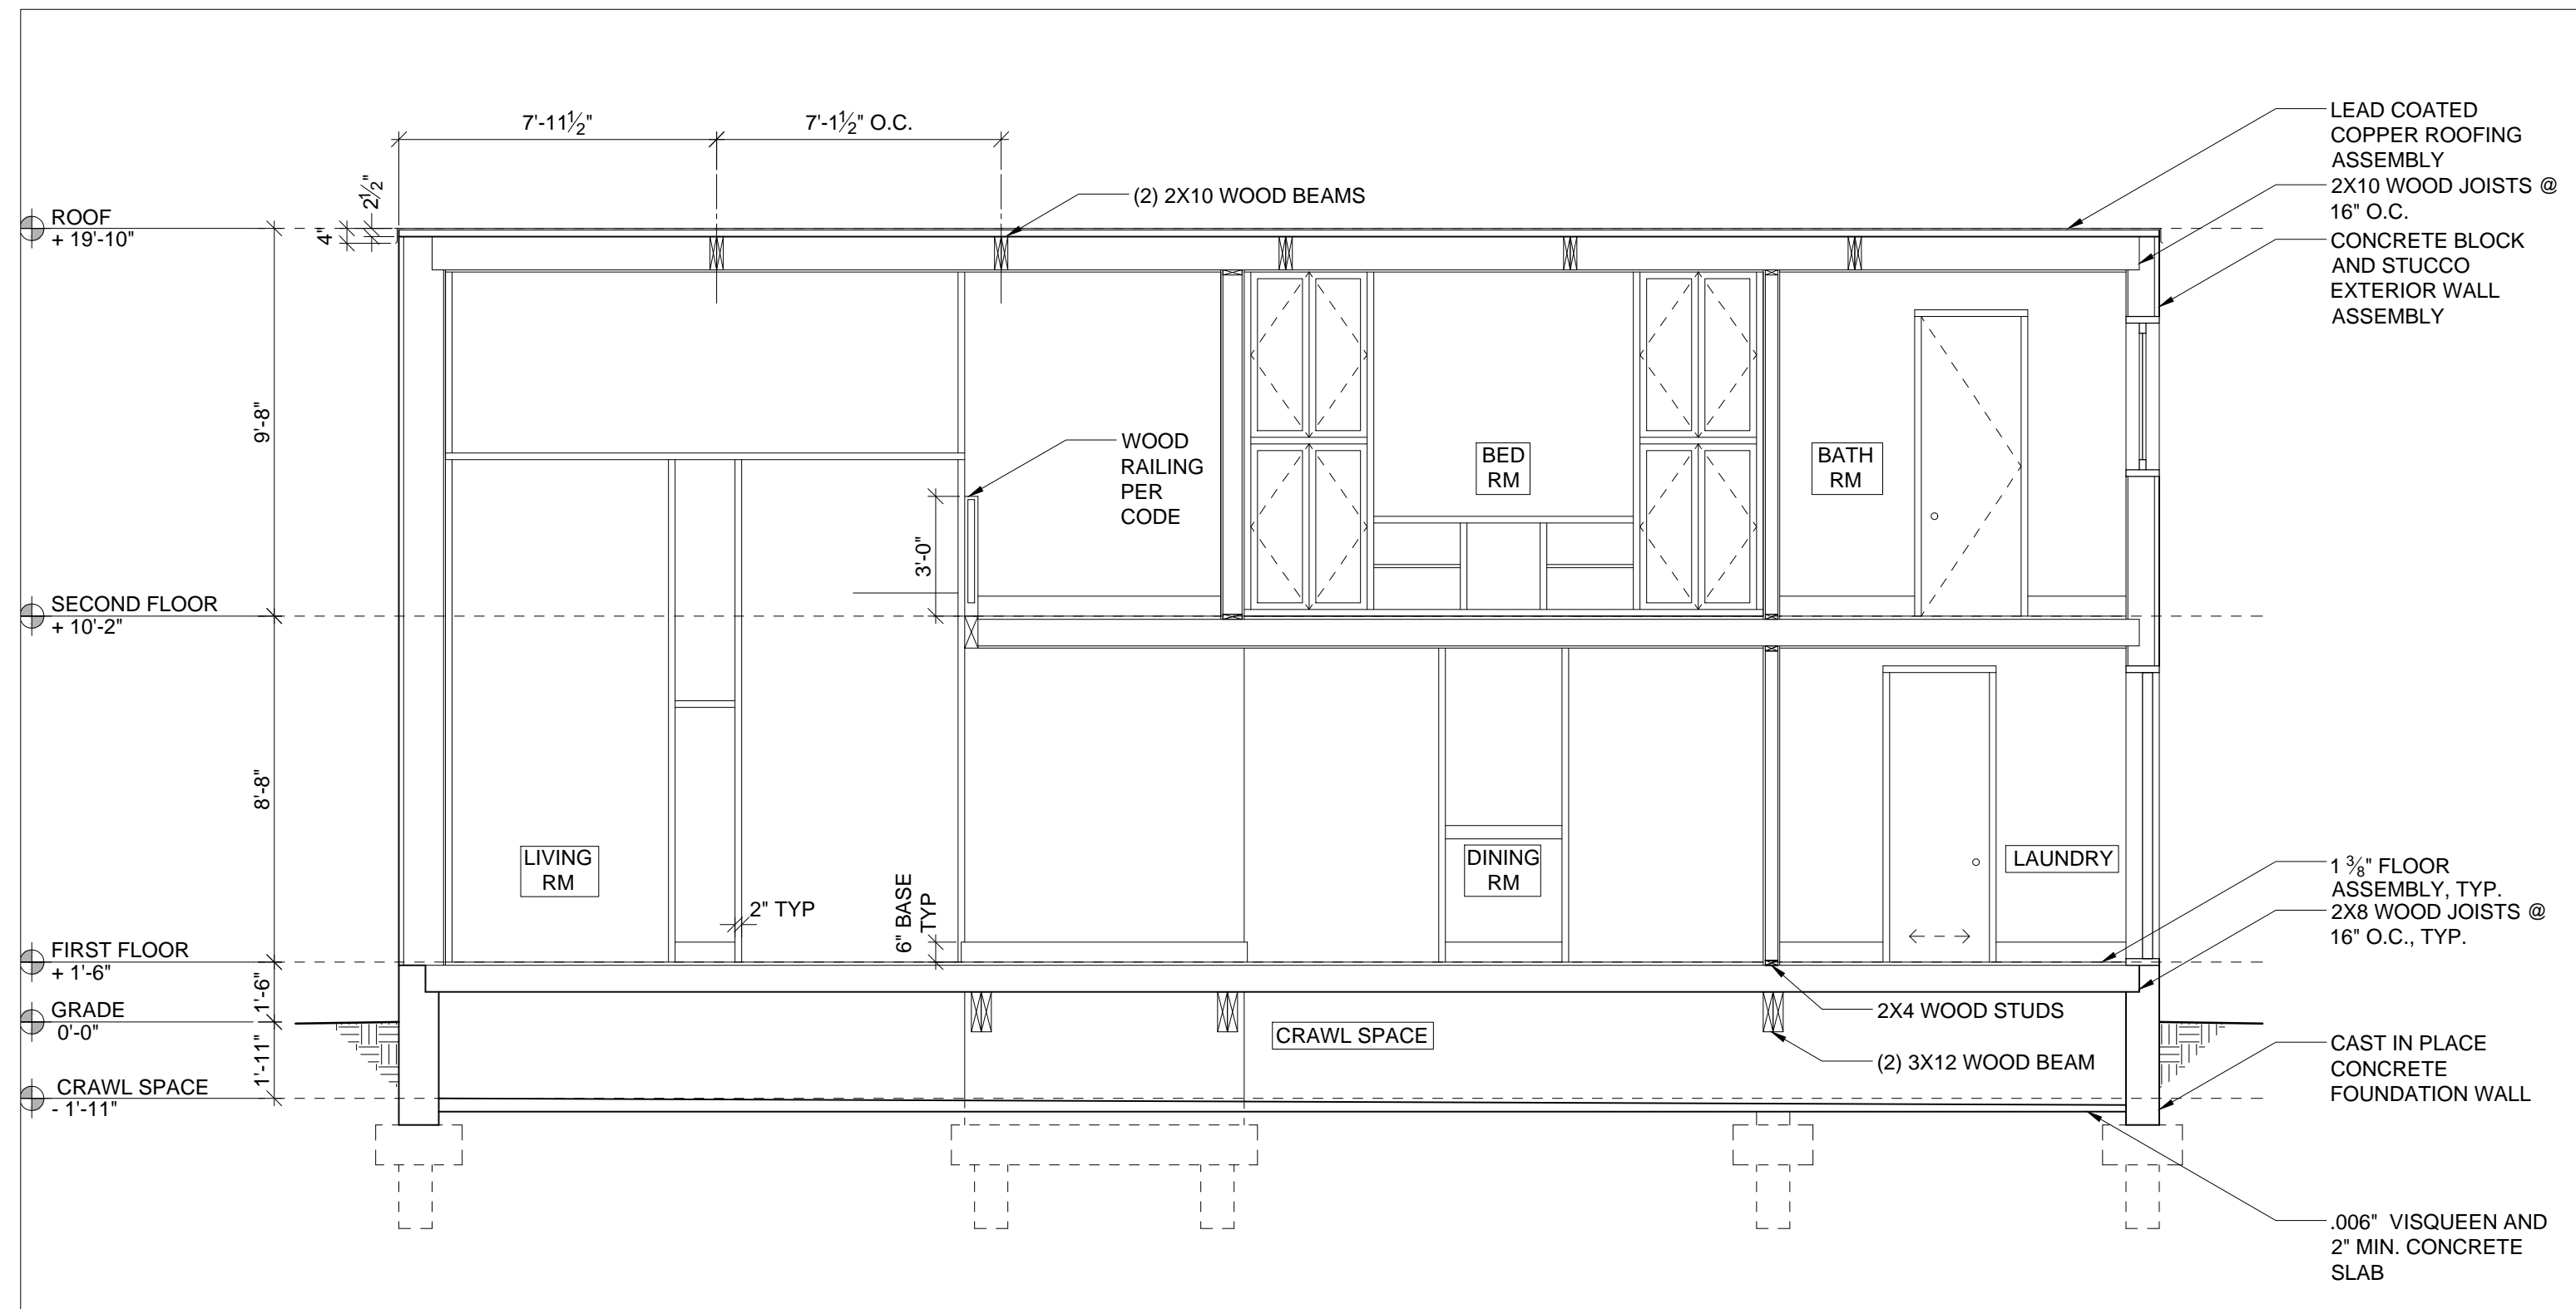

1 LONGITUDINAL SECTION
 1/4" = 1'-0"

**NEW YORK CITY
 COLLEGE OF
 TECHNOLOGY**

DRAWN BY:
 YOUR NAME

DATE:

SCALE:

**BUILDING
 SECTION**

A-300