
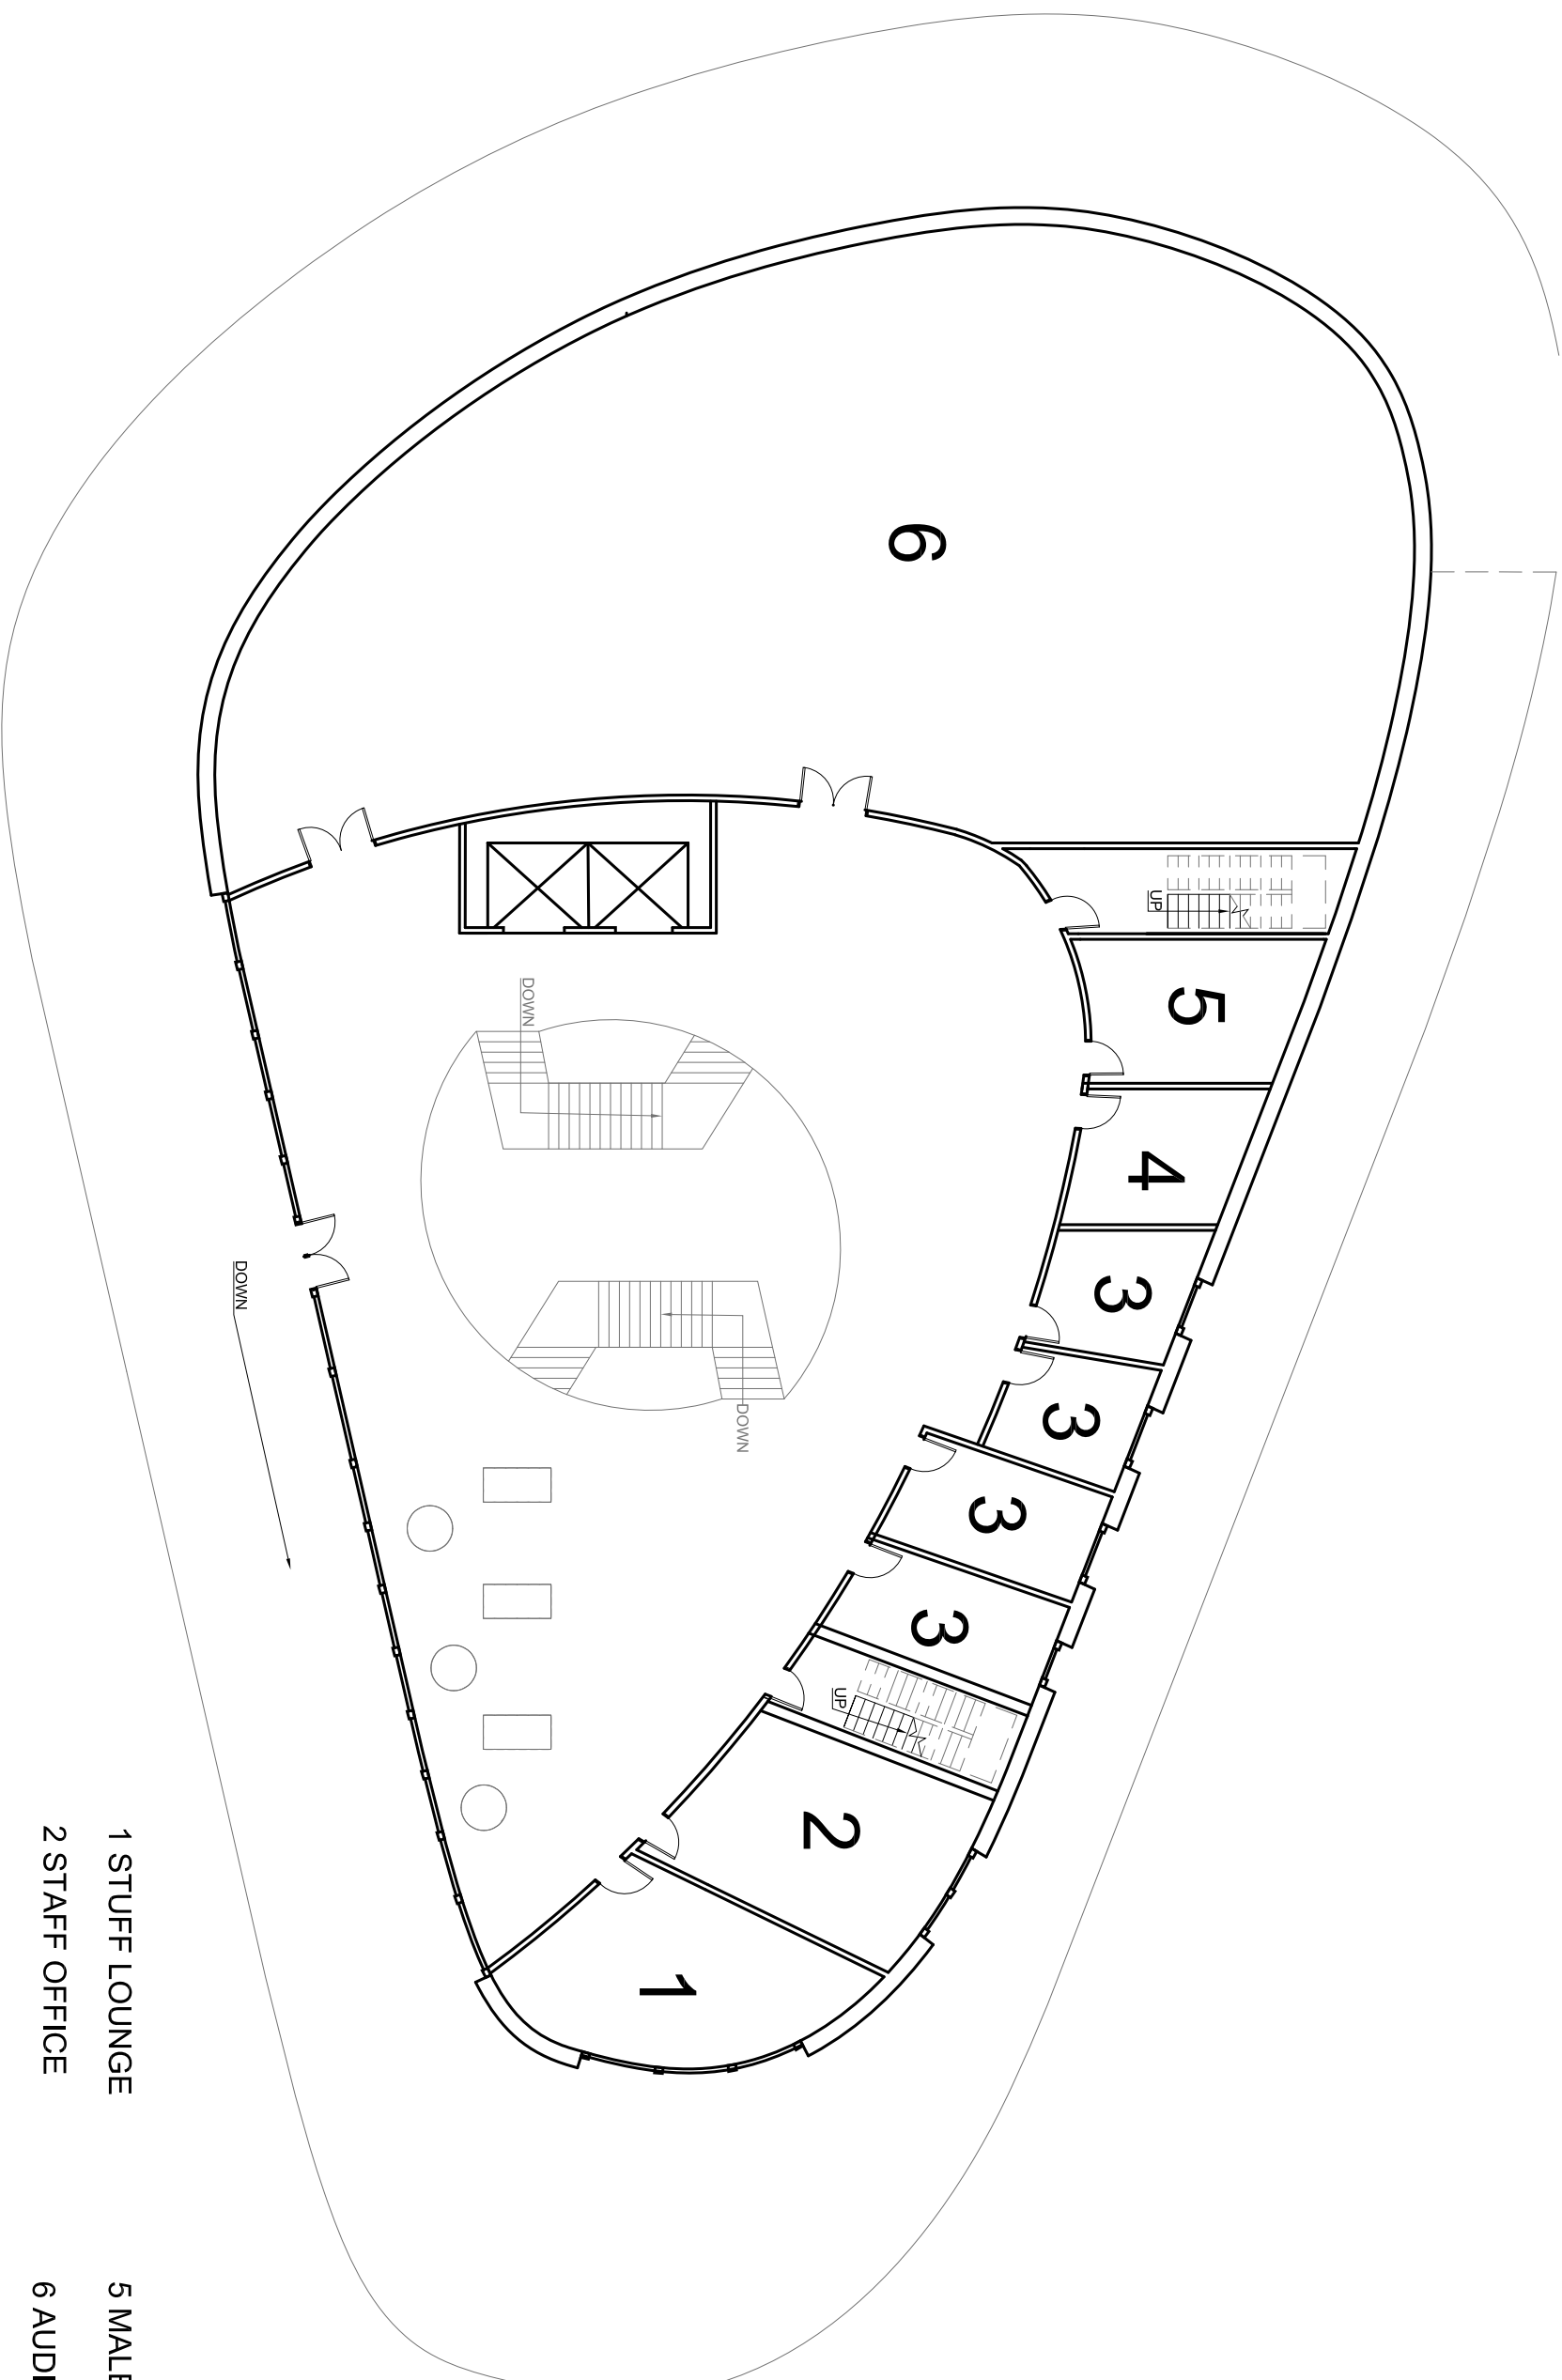


1/16" = 1'-0"

FIRST FLOOR PLAN

- 1 CAFE
- 2 KITCHEN
- 3 STAFF OFFICE
- 4 CHILDREN'S LIBRARY
- 5 BOOK STORAGE
- 6 FEMALE RESTROOM
- 7 JANITOR'S CLOSET
- 8 MALE RESTROOM

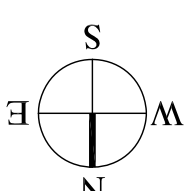

1 STUFF LOUNGE

2 STAFF OFFICE

3 CLASSROOM



4 FEMALE RESTROOM

5 MALE RESTROOM

6 AUDITORIUM

1/16 = 1' - 0"

SECOND FLOOR PLAN

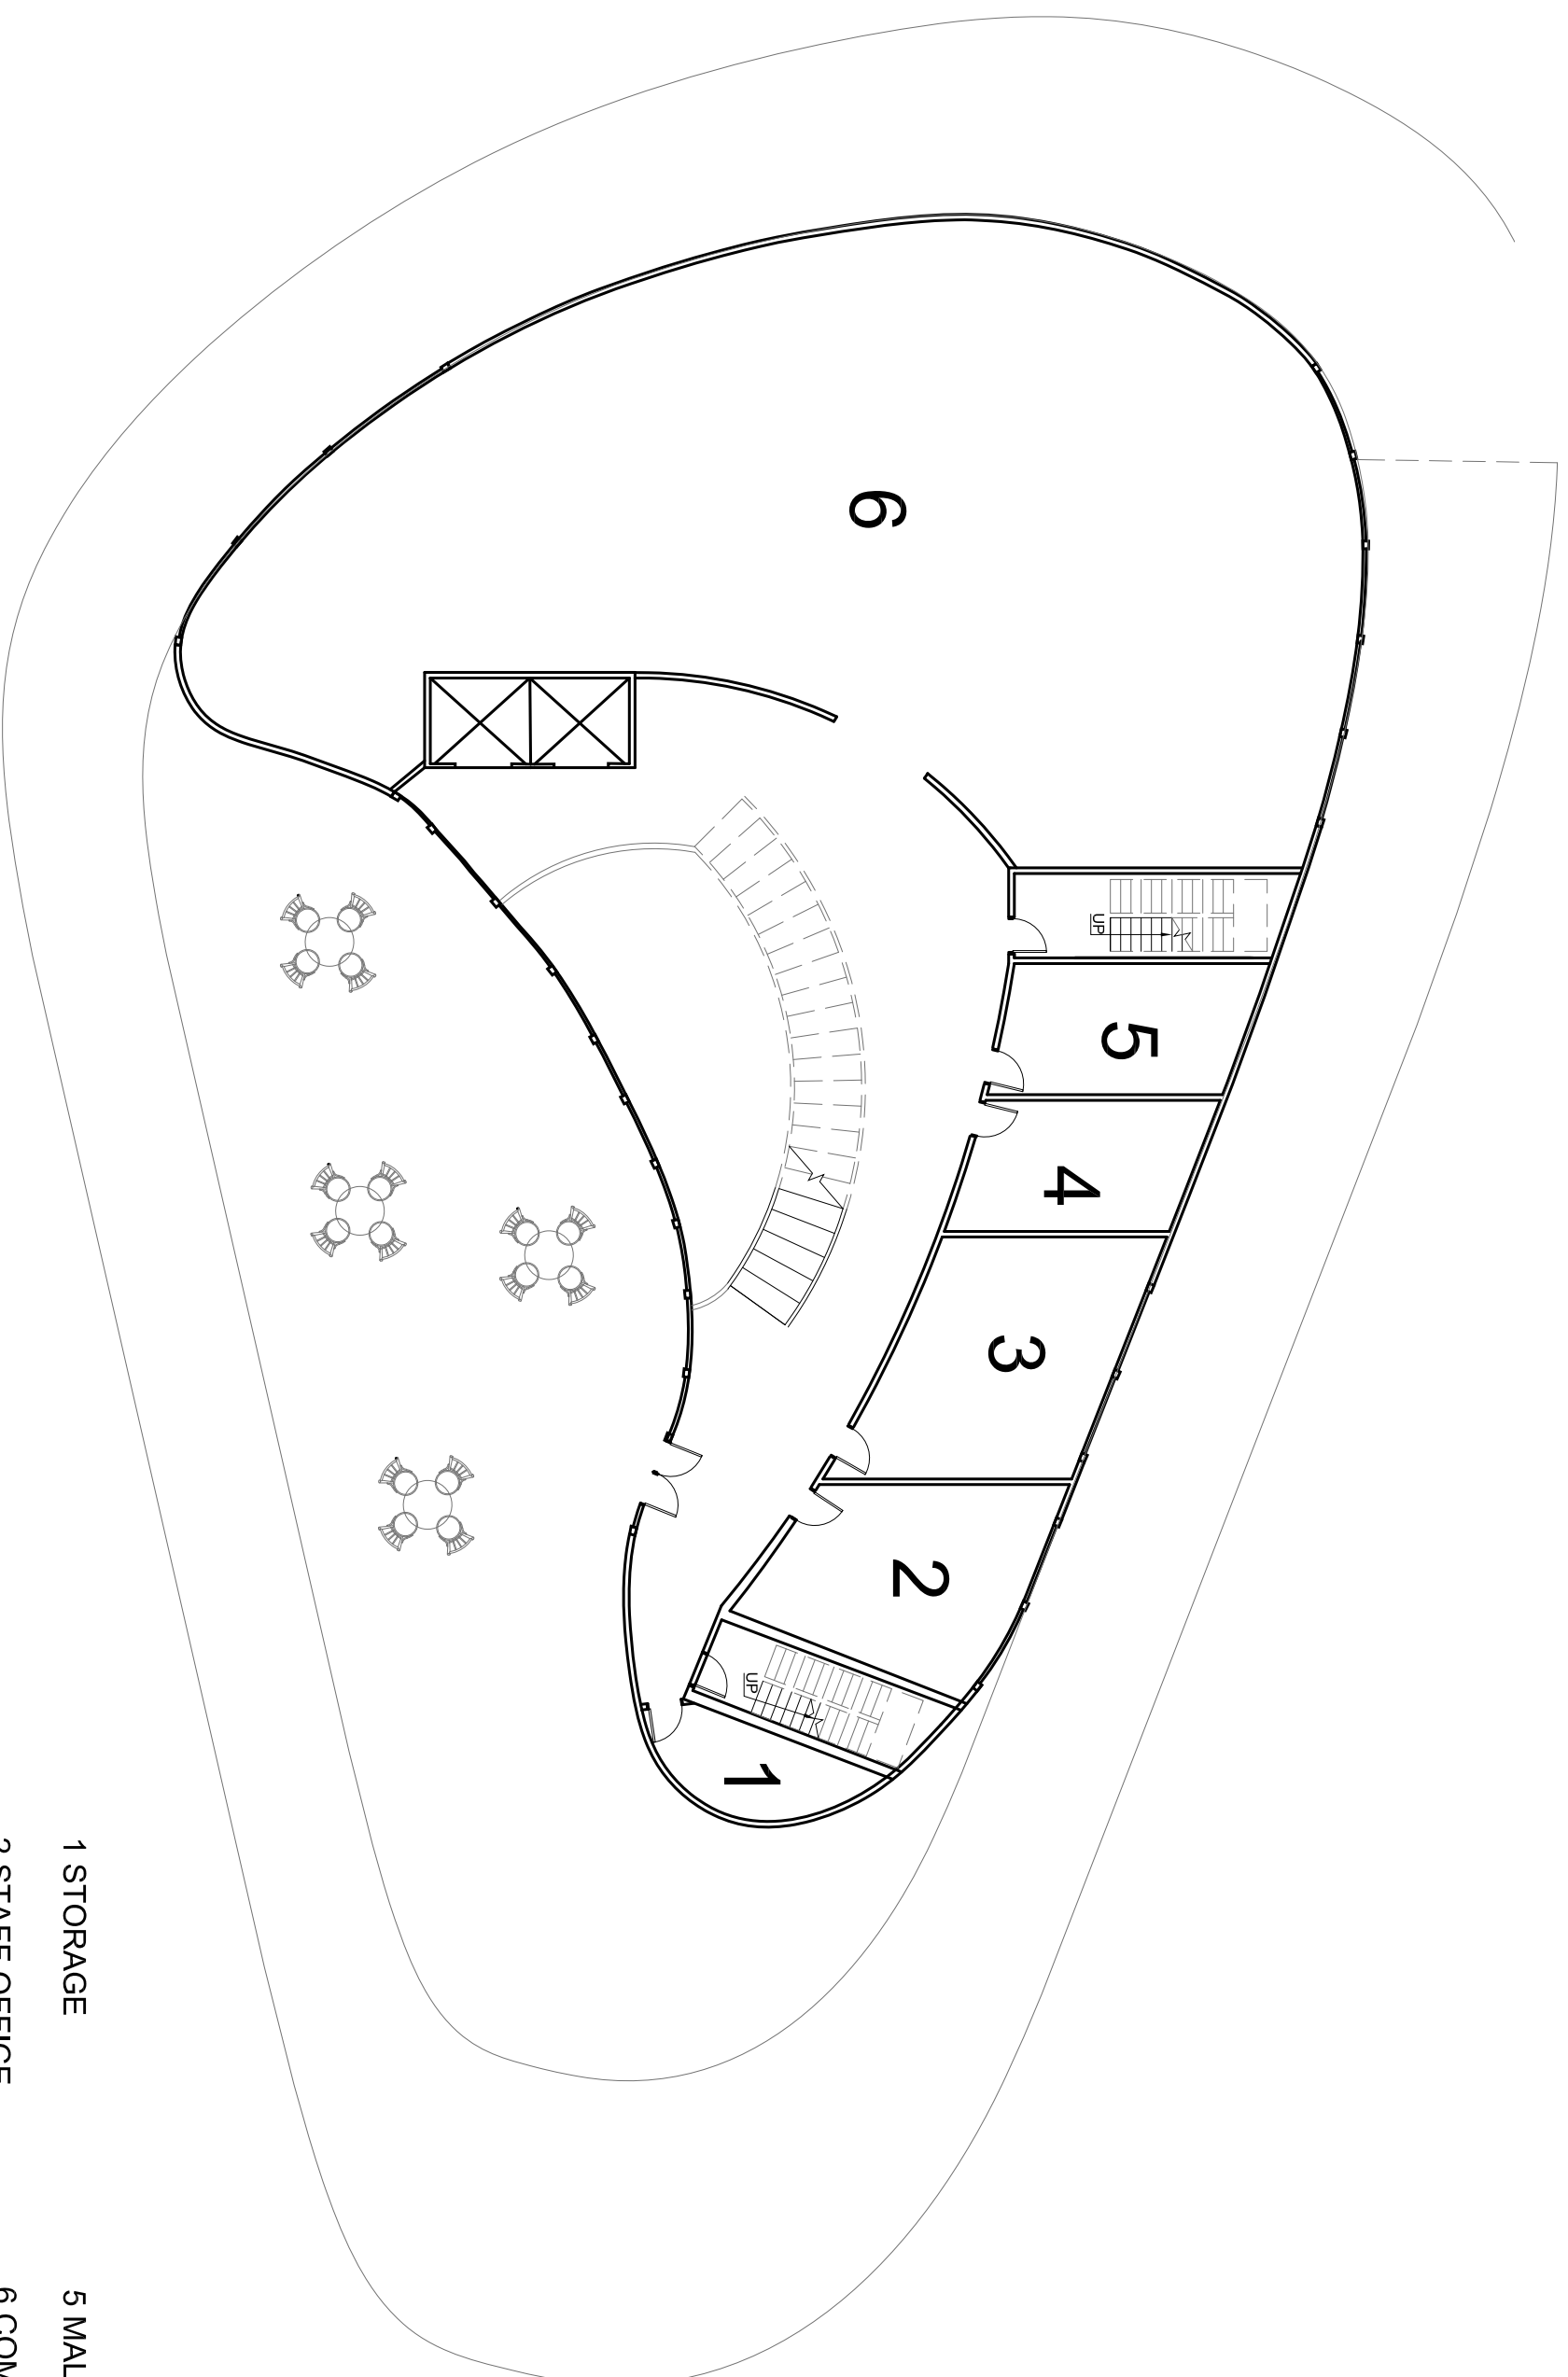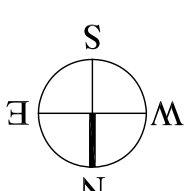

1 STORAGE

2 STAFF OFFICE



3 PRIVATE COMPUTER WORKSTATION

5 MALE RESTROOM

6 COMPUTER WORKSTATION

1/16" = 1' - 0"



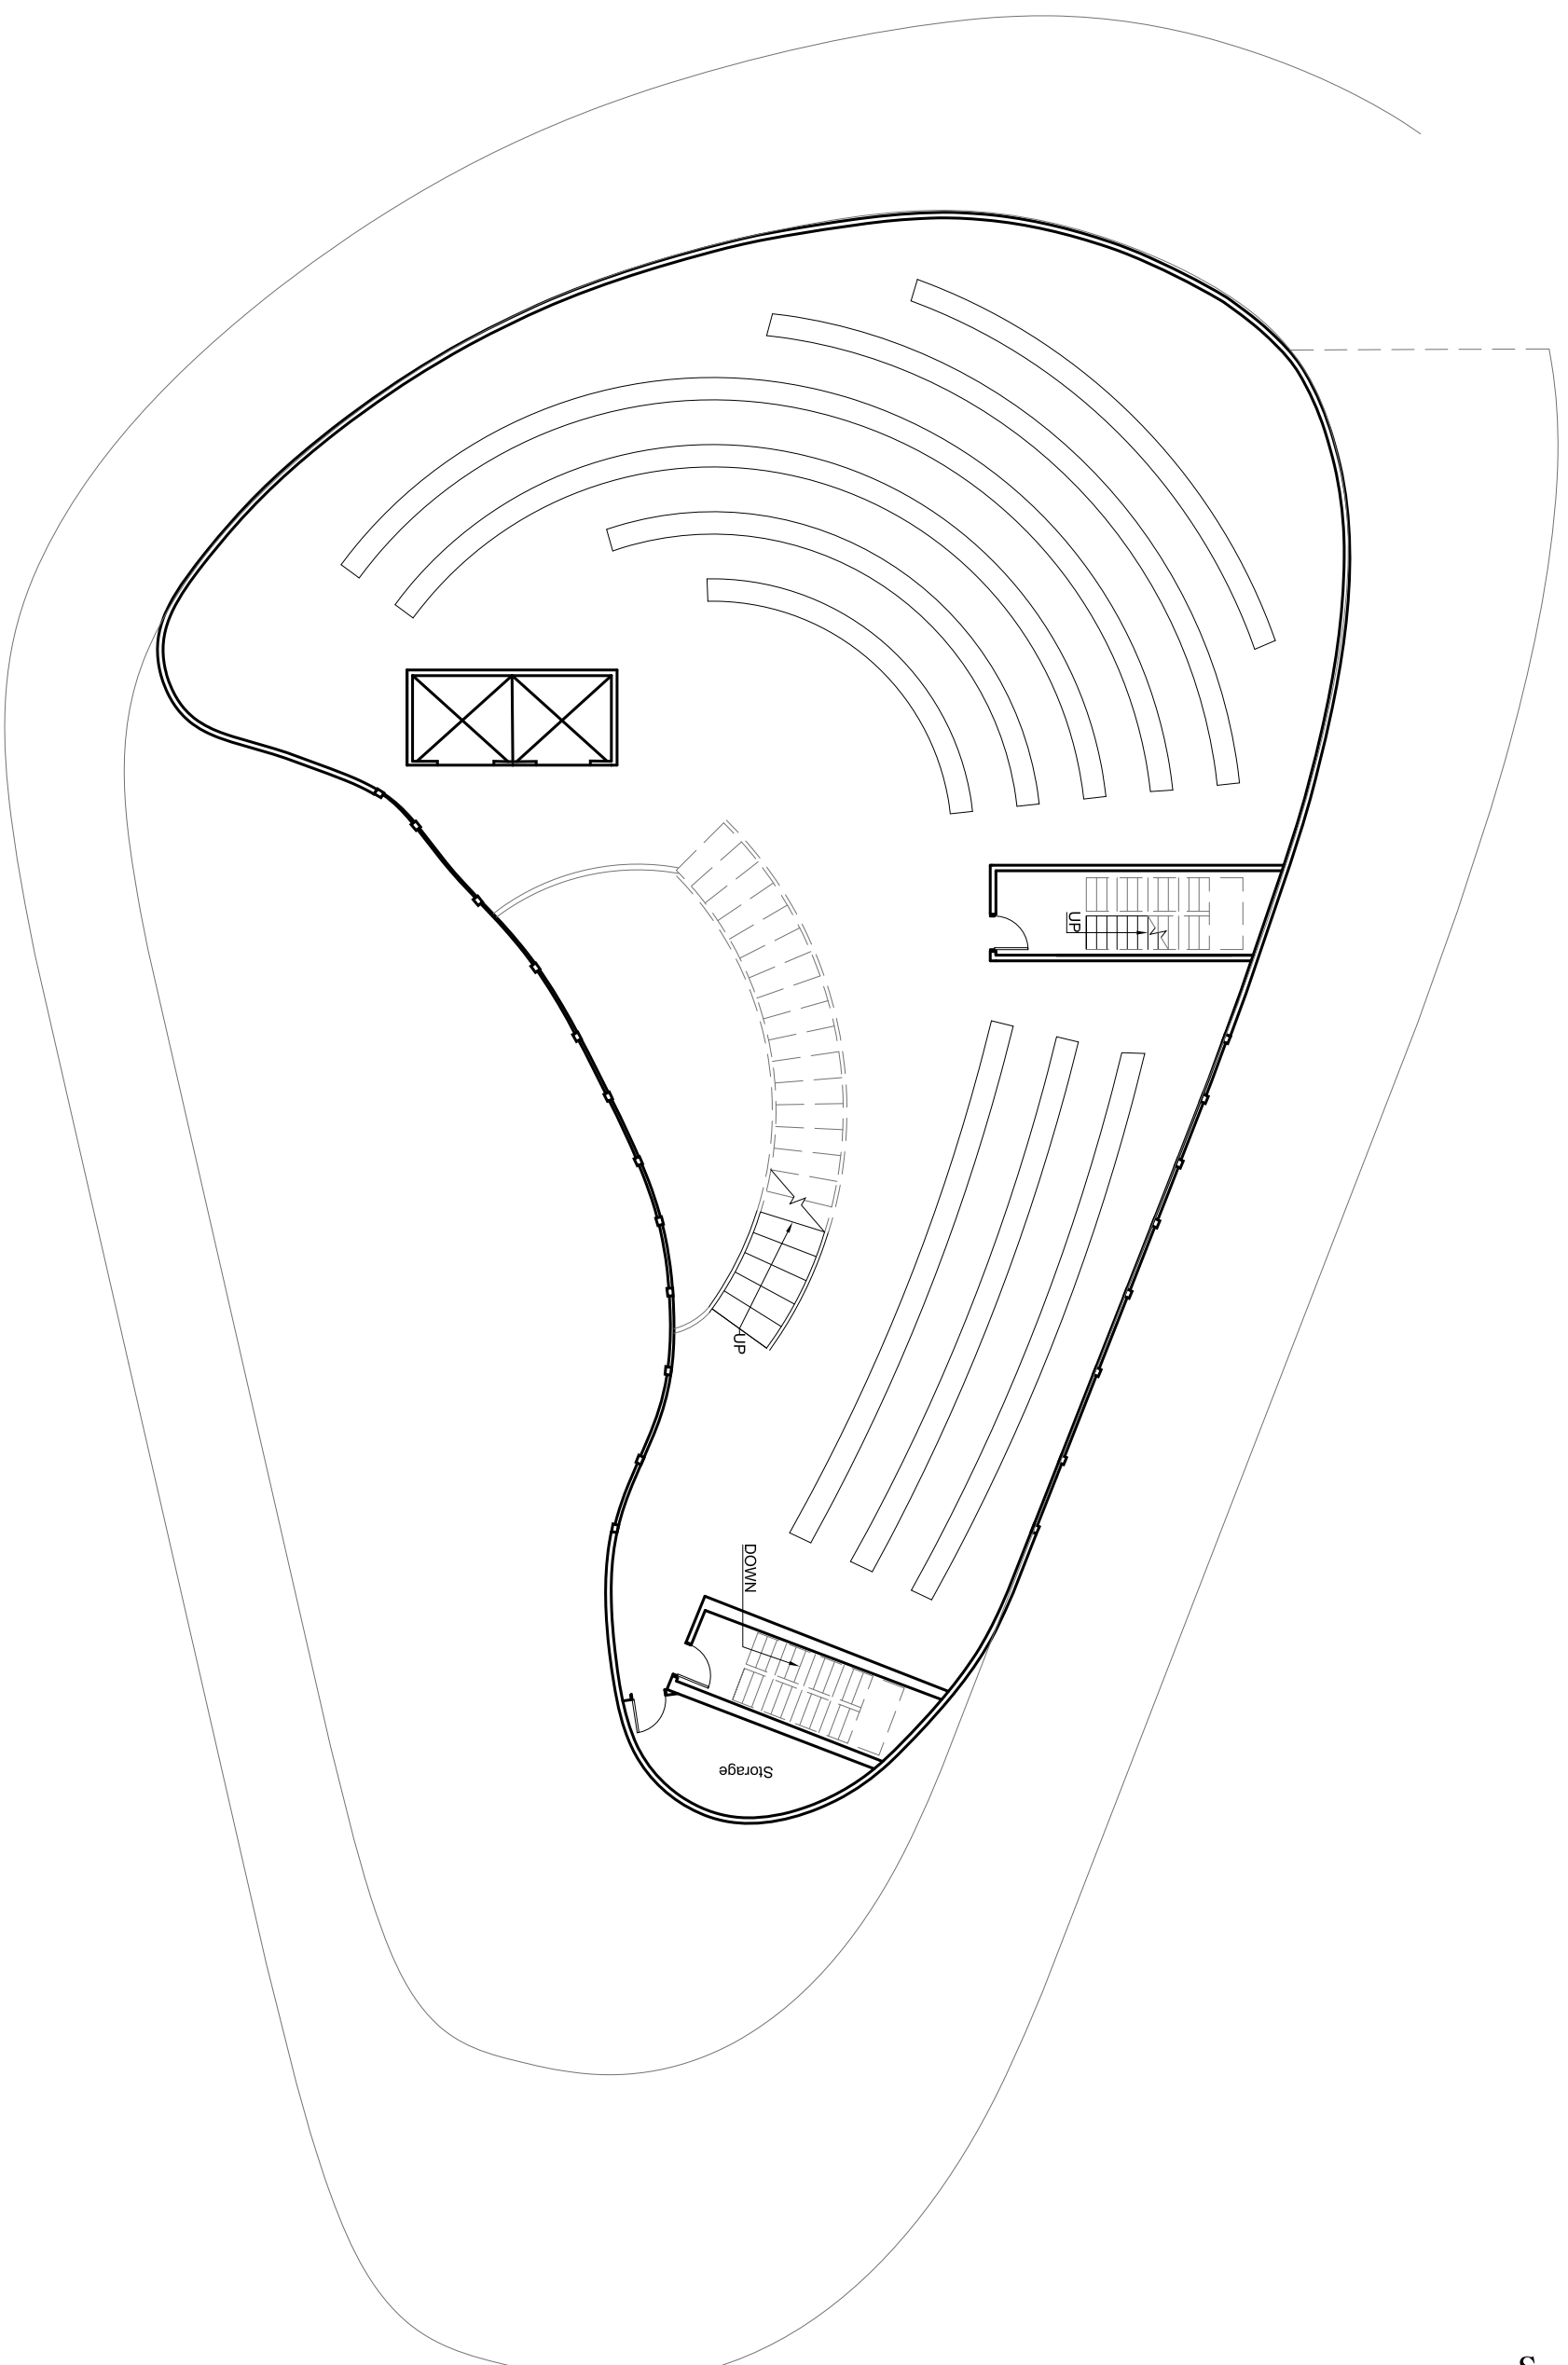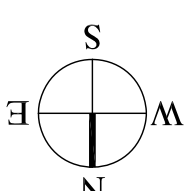






THIRD FLOOR PLAN




1/16 = 1' - 0"

FOURTH AND FIFTH FLOOR PLAN

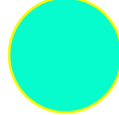


-  Commercial
-  Green Space
-  Schools
-  Family Residential / Mixed Use
-  Government District
-  Restaurant / Cafe
-  Similar Program
-  Church
-  Library

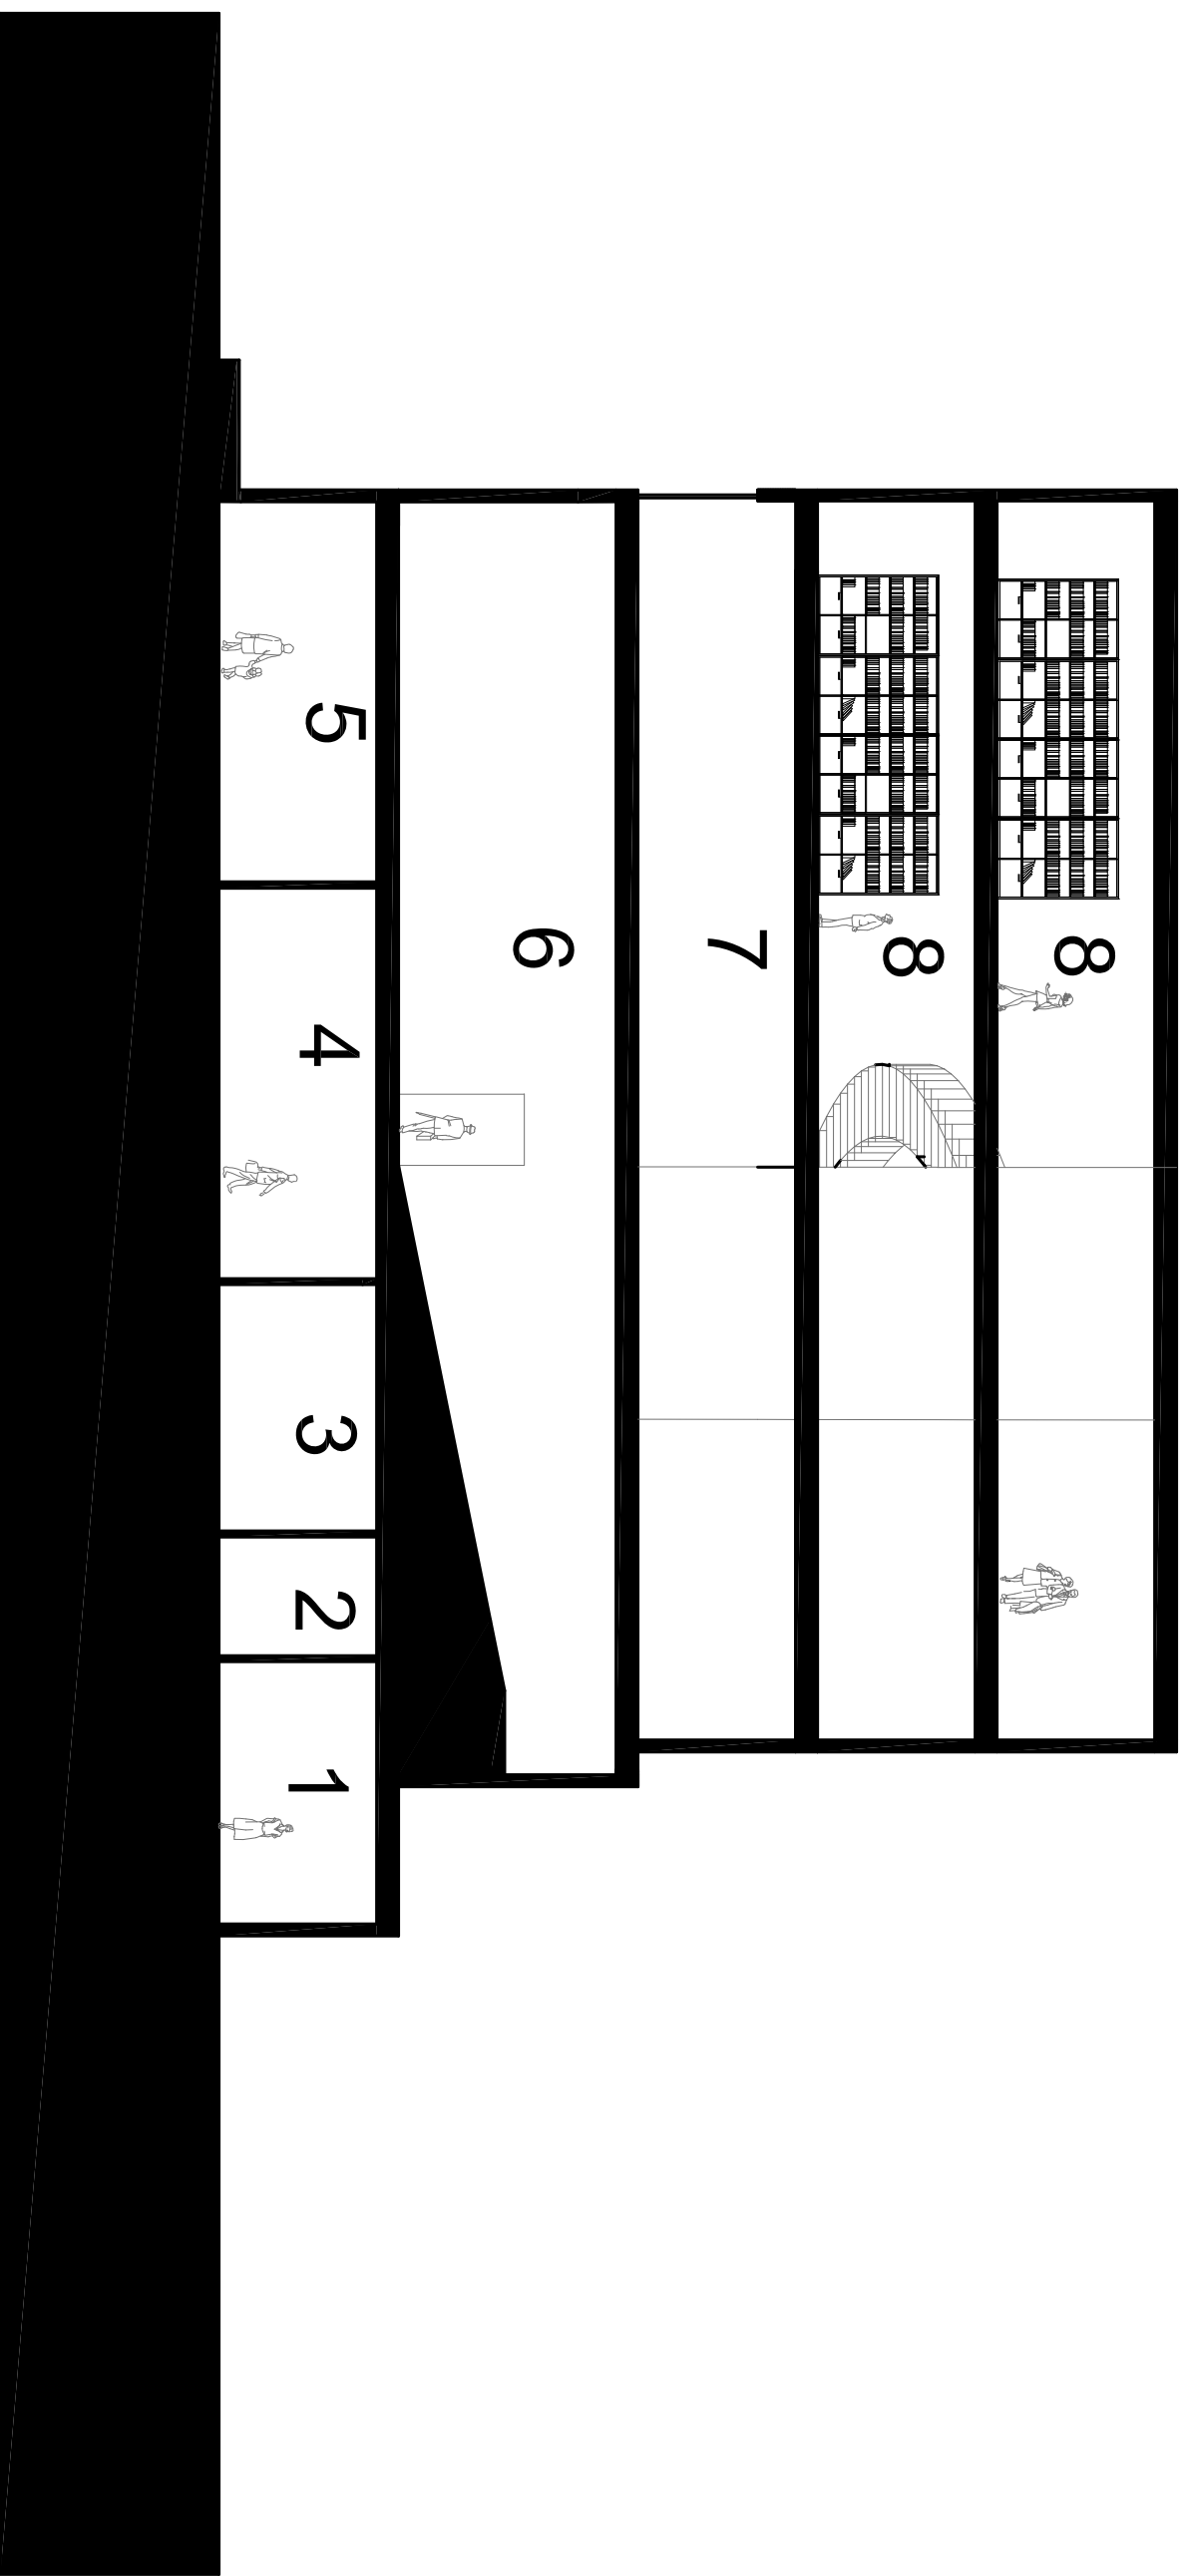

SECTION

- 1 FEMALE RESTROOM
- 2 JANITOR'S CLOSET
- 3 MALE RESTROOM
- 4 LOBBY
- 5 CHILDREN'S LIBRARY
- 6 AUDITORIUM
- 7 COMPUTER WORKSTATION
- 8 LIBRARY


1/16" = 1' - 0"

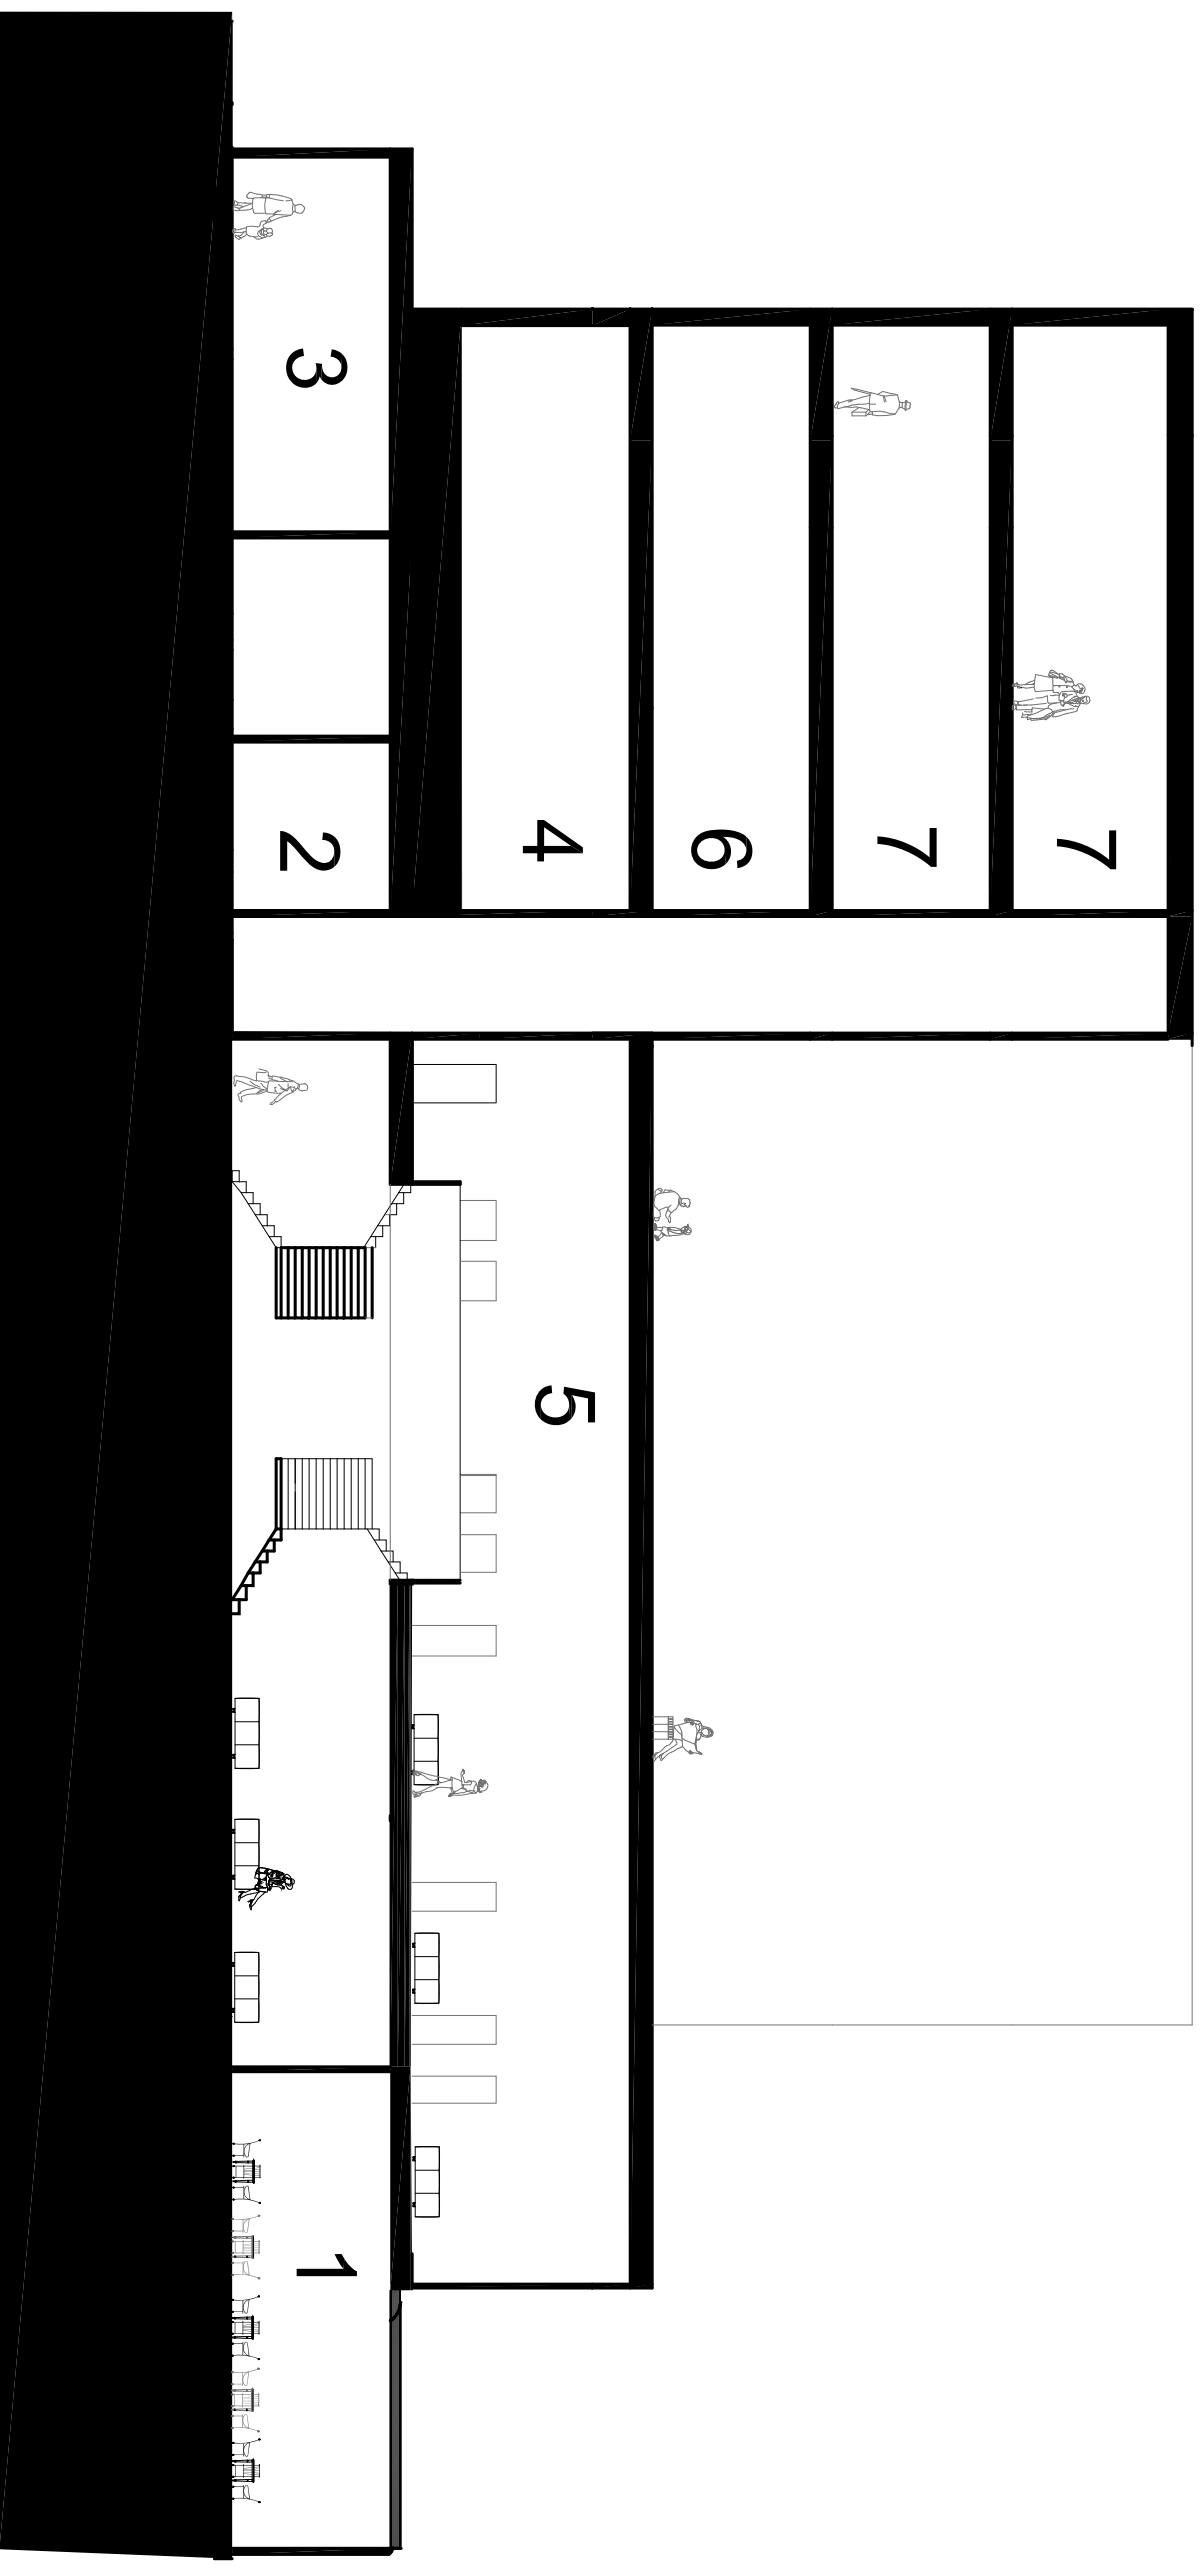

SECTION

- 1 CAFE
- 2 FEMALE RESTROOM
- 3 CHILDREN'S LIBRARY
- 4 AUDITORIUM
- 5 CLASSROOMS
- 6 COMPUTER WORKSTATION
- 7 LIBRARY


1/16" = 1' - 0"

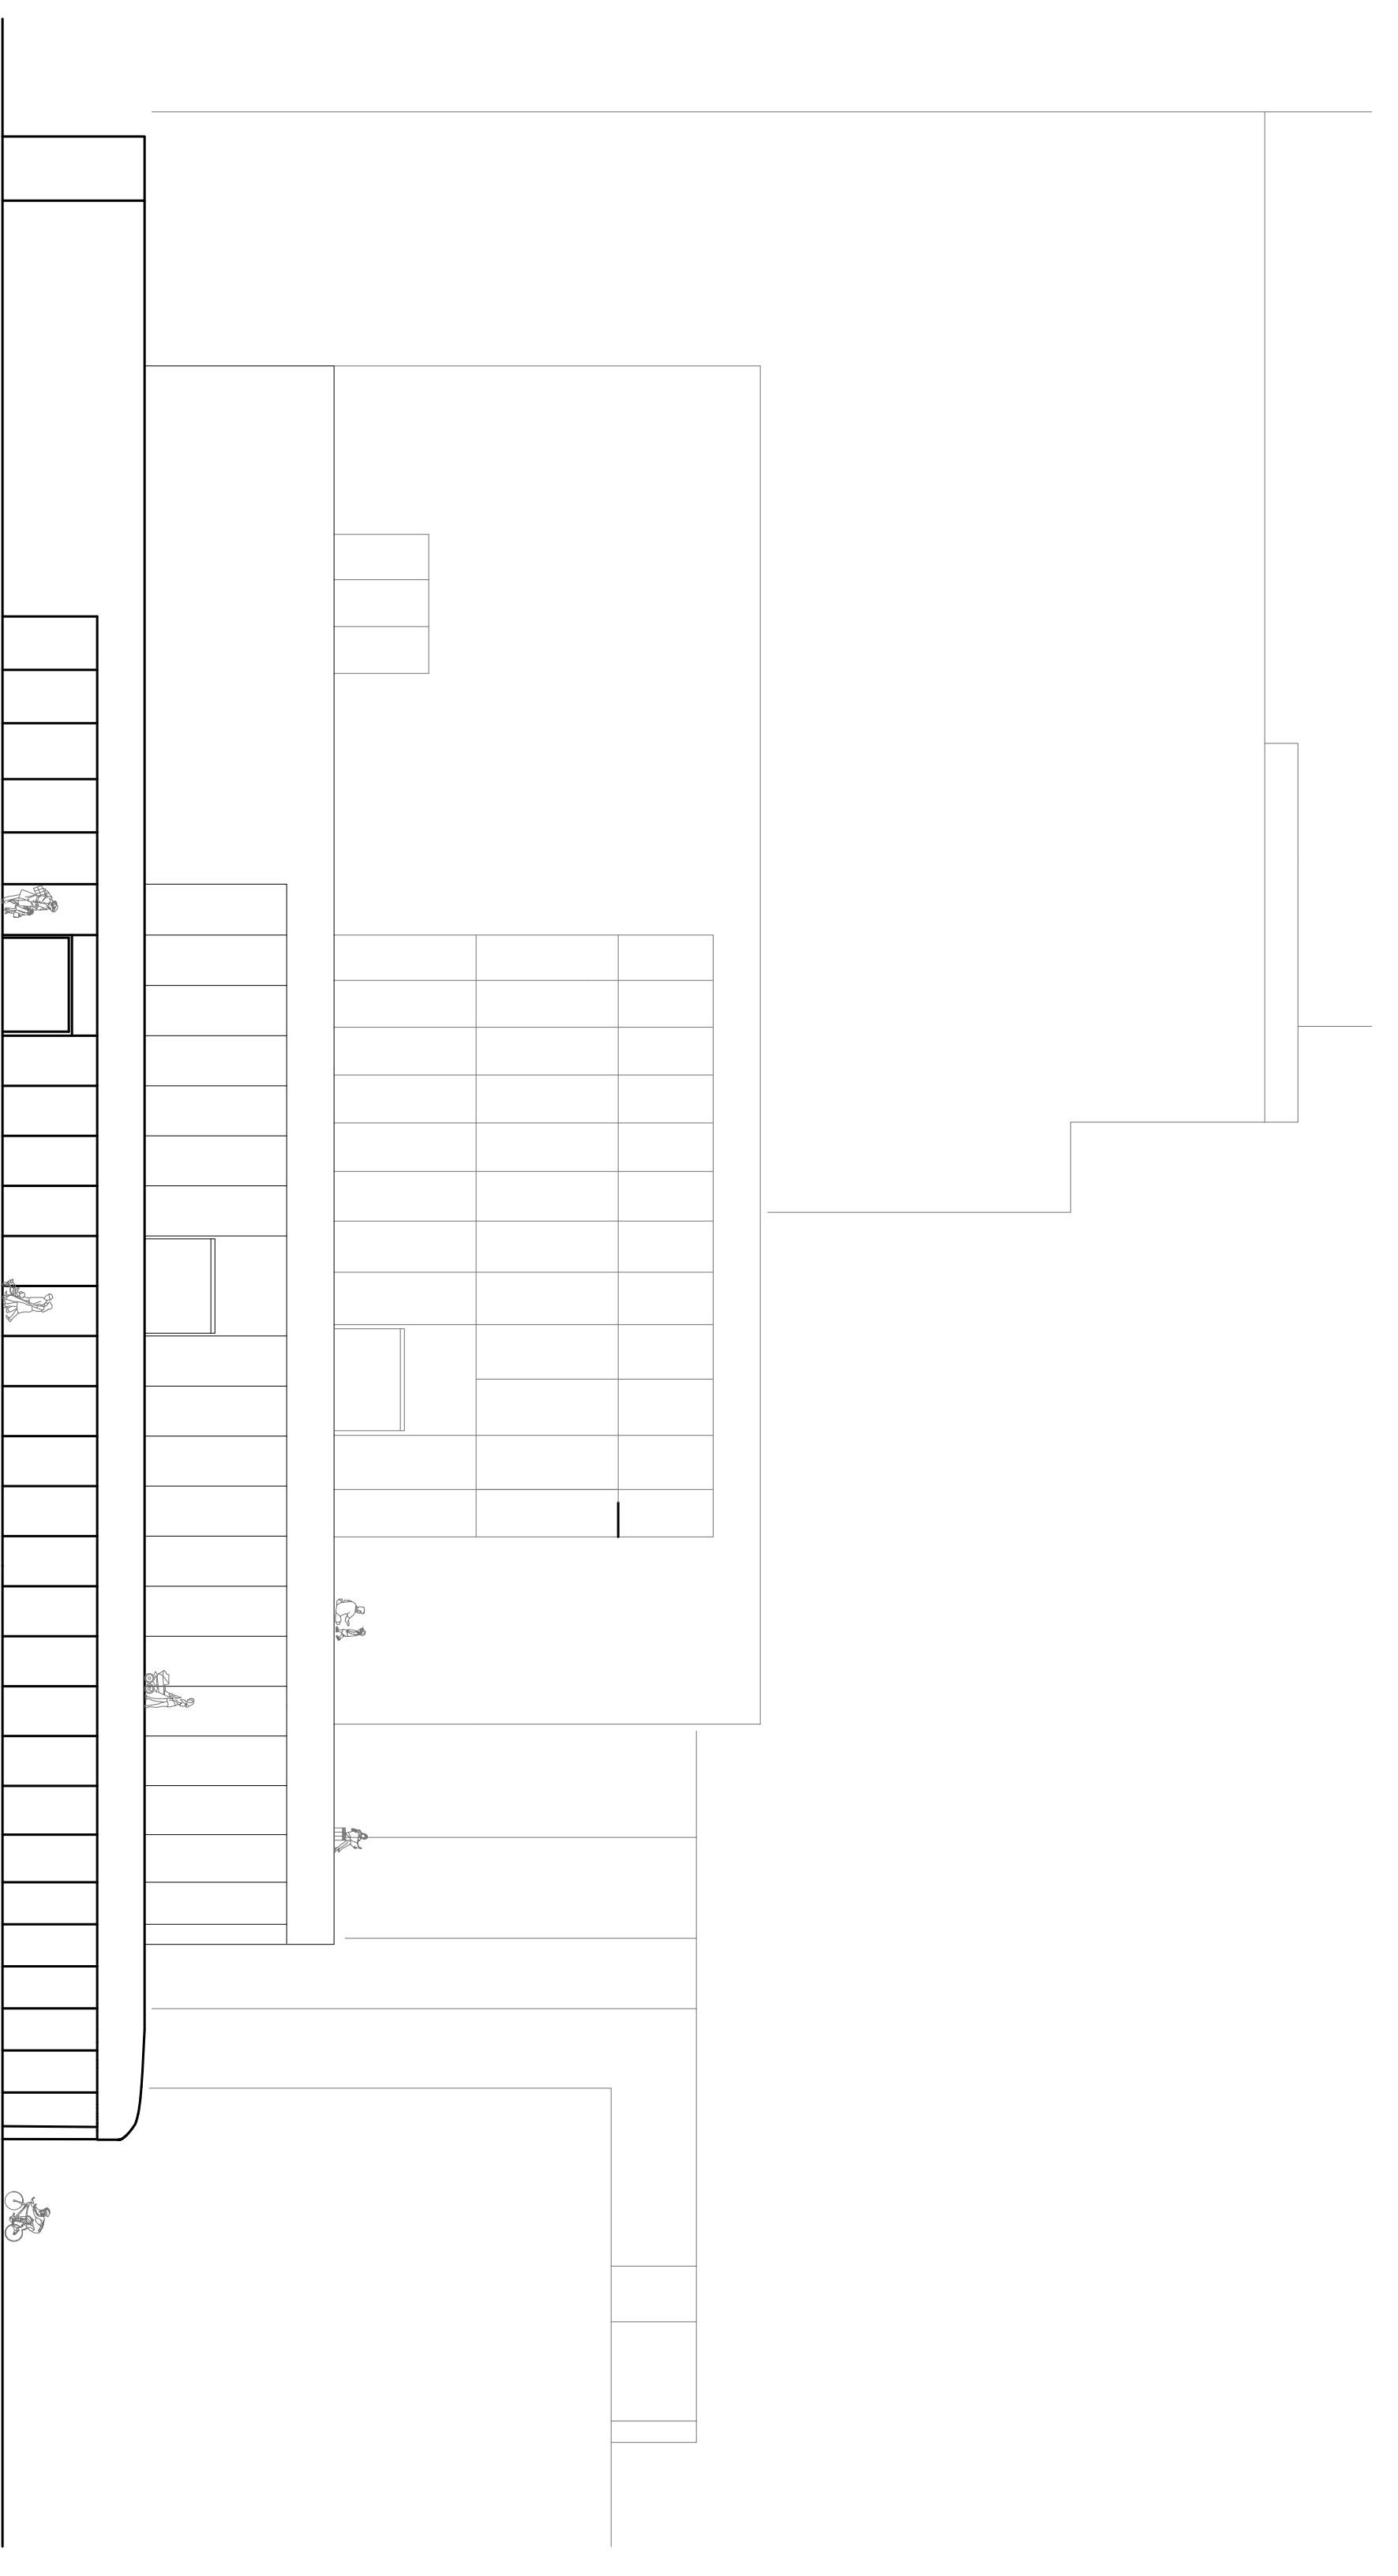

1/16" = 1' - 0"


EAST ELEVATION



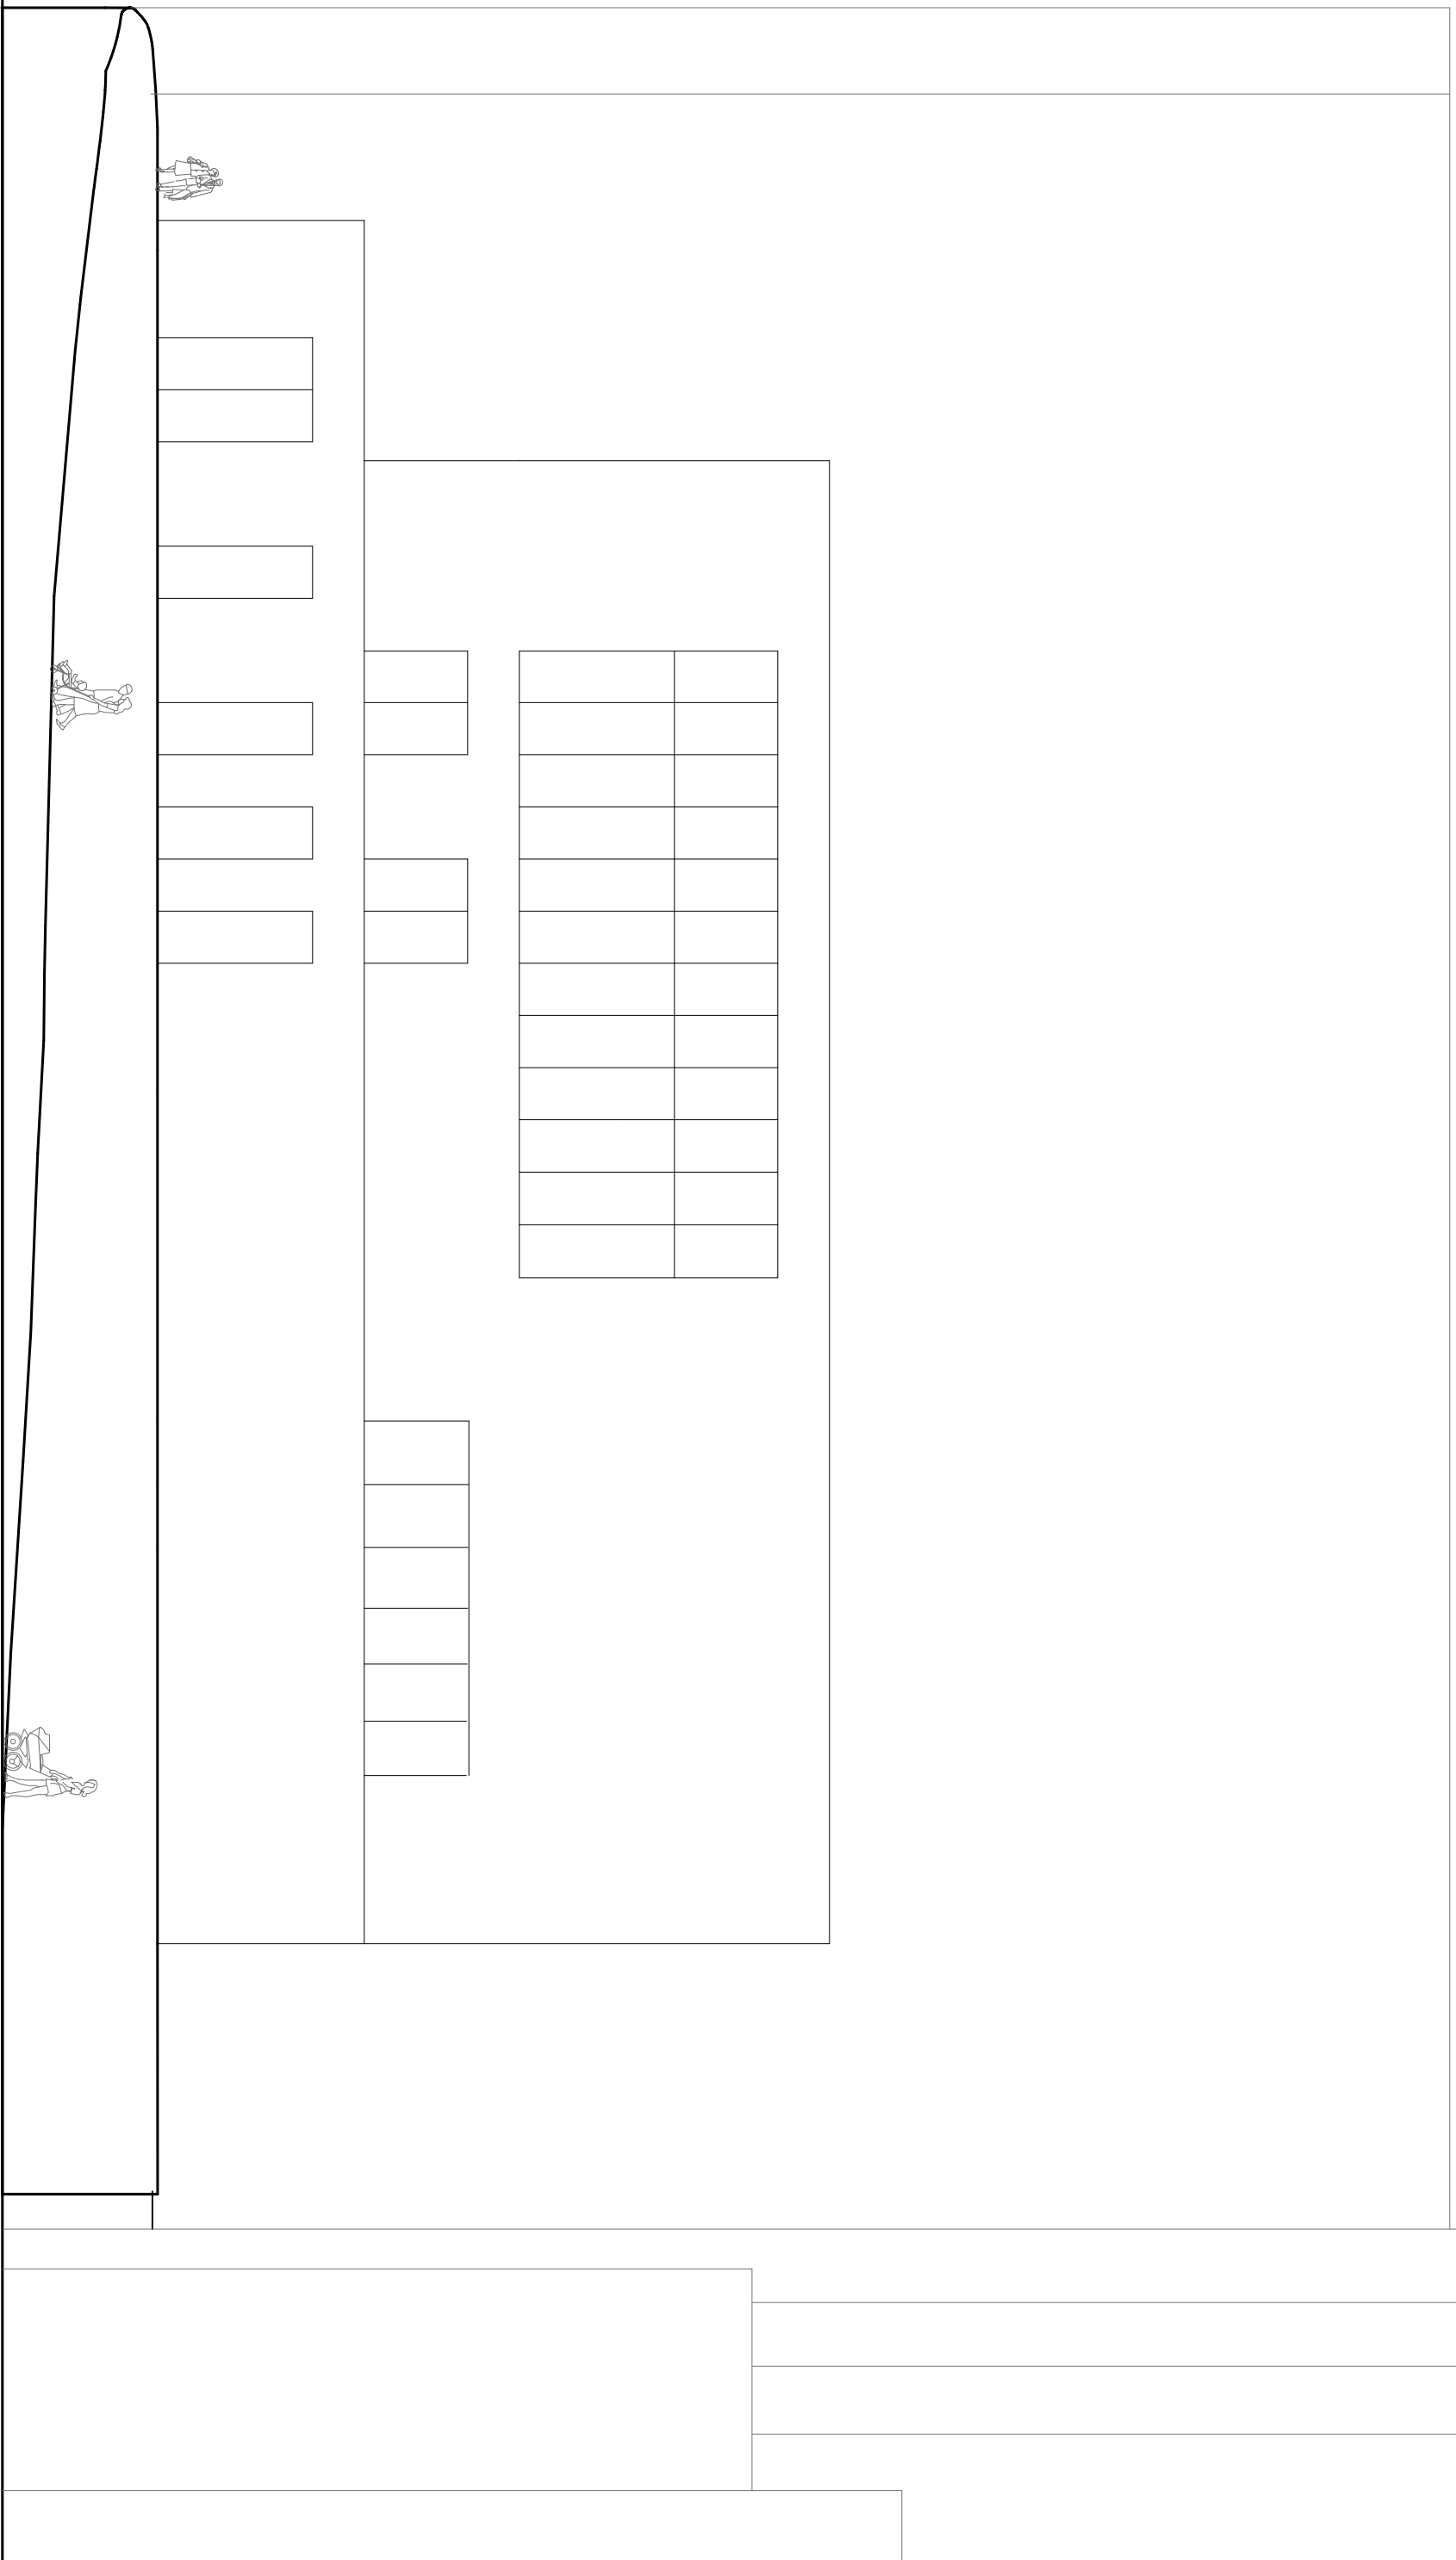

1/16" = 1' - 0"

WEST ELEVATION

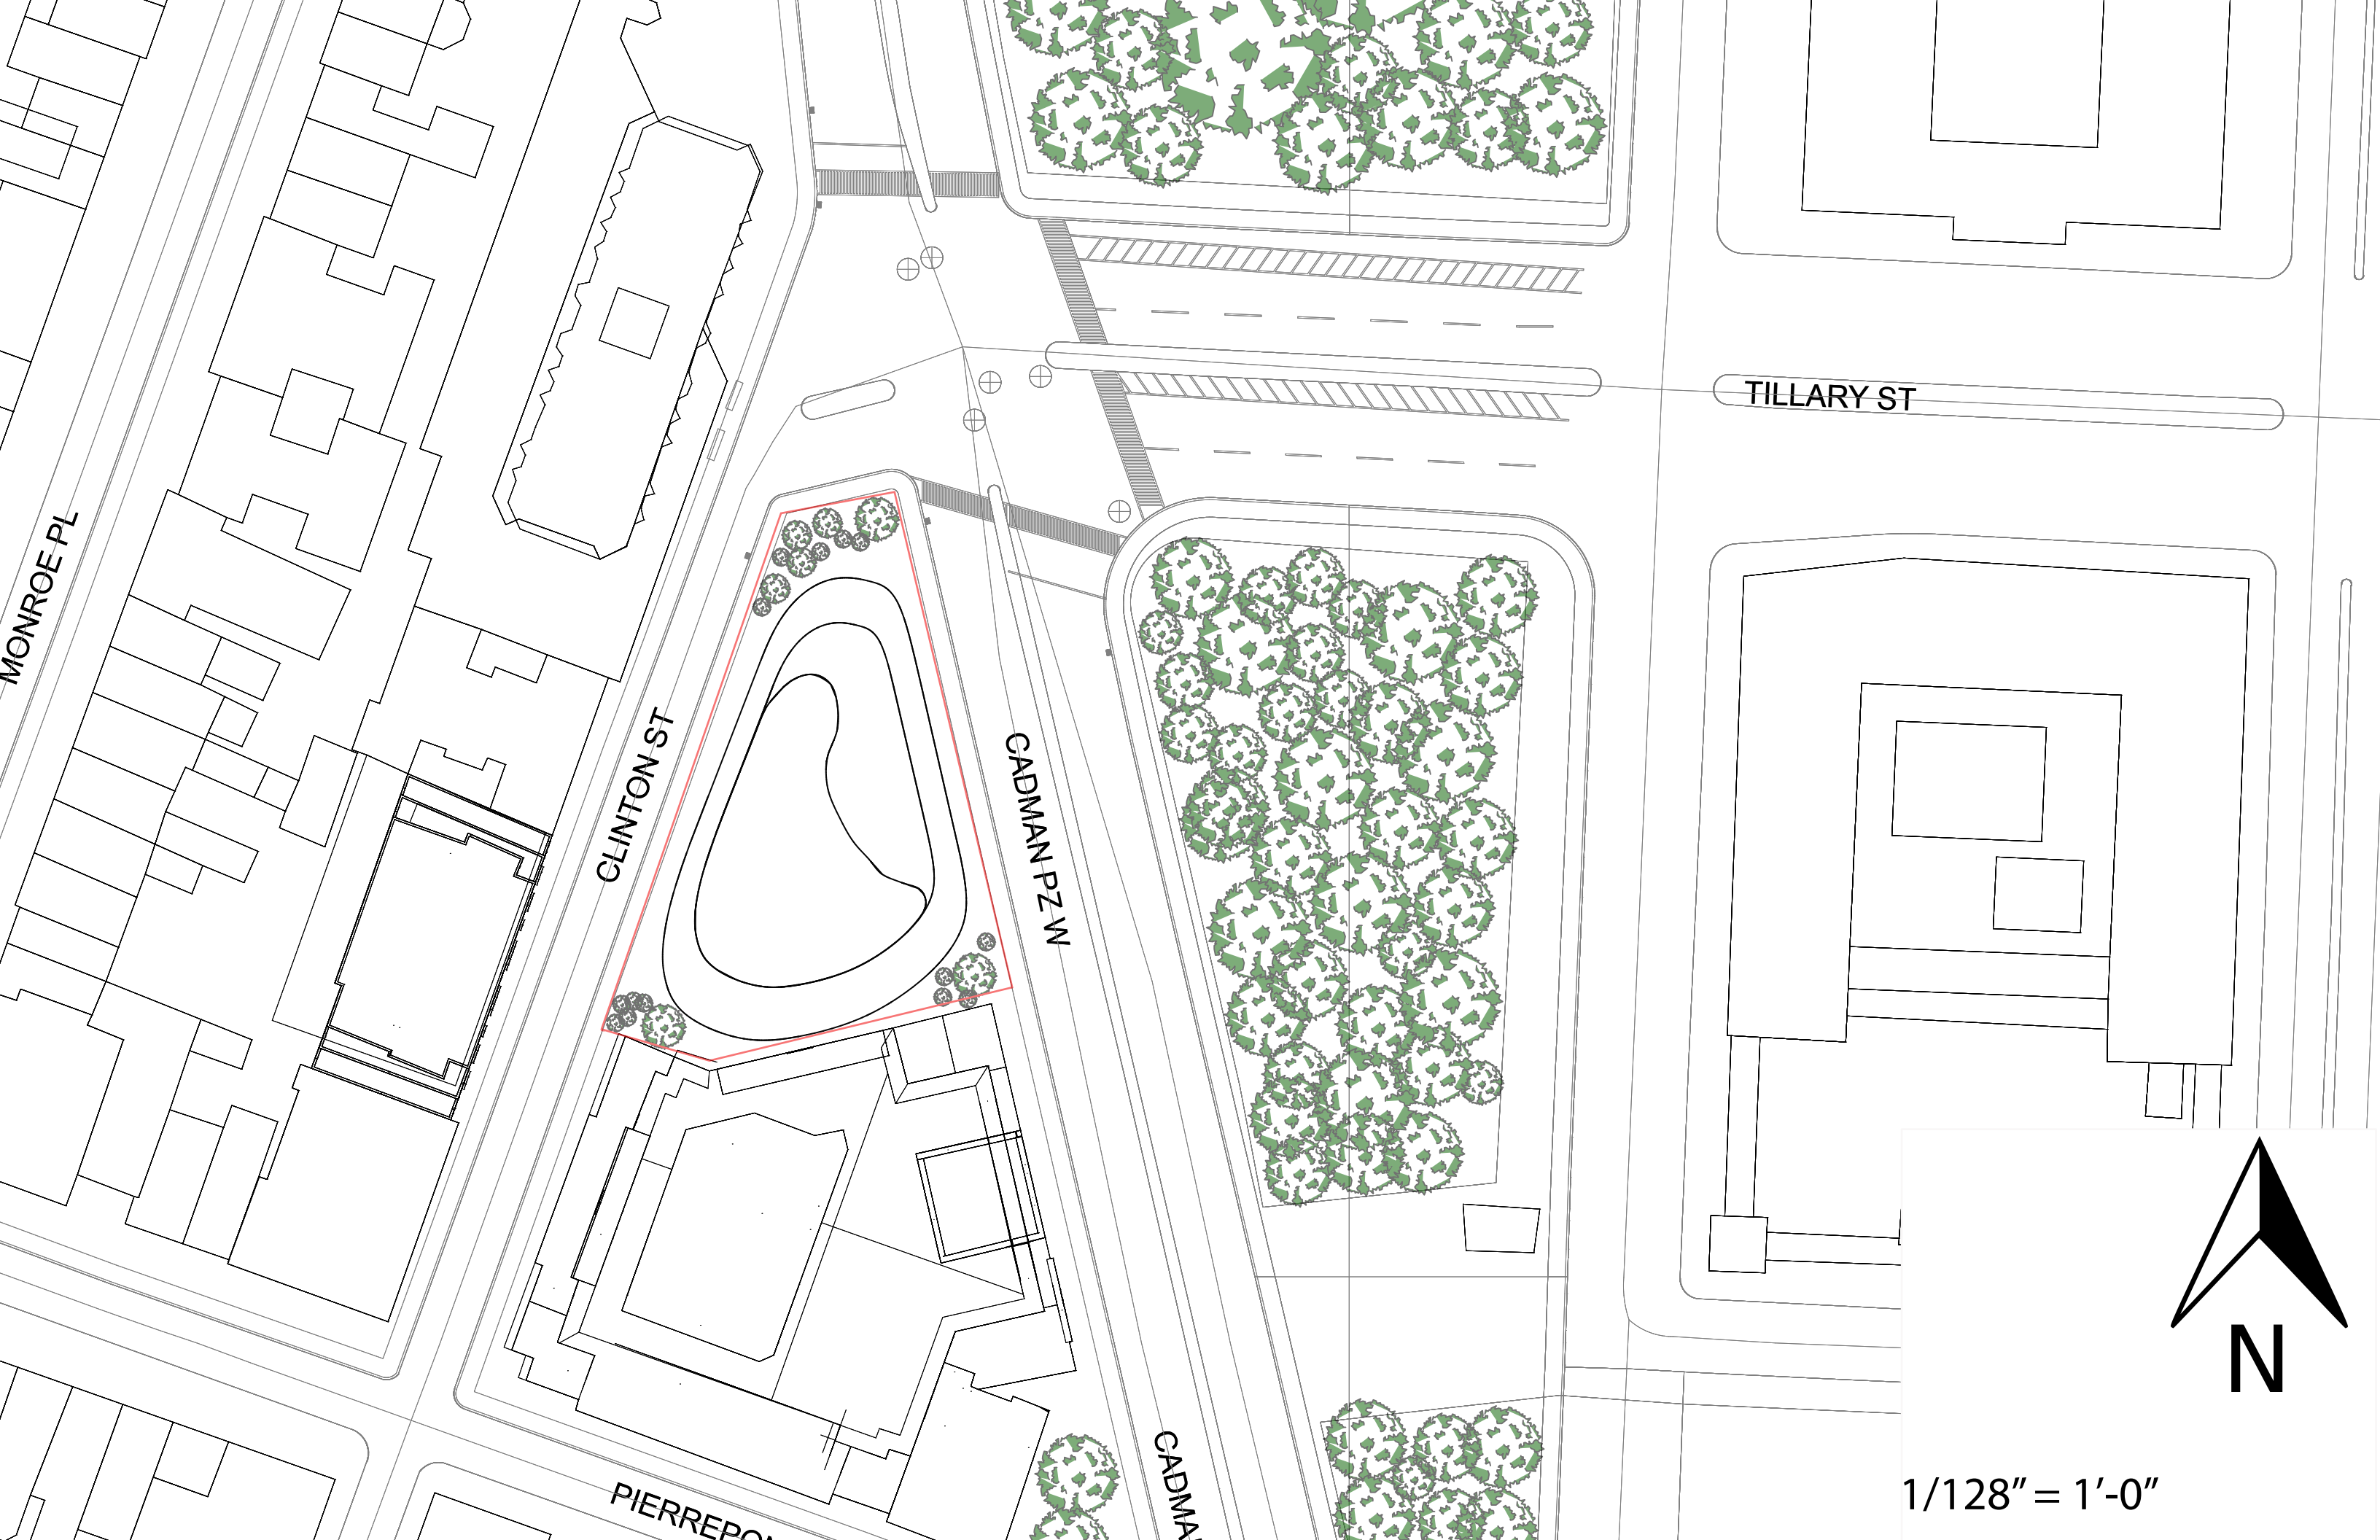

MONROE PL


CLINTON ST

CADMAN PL W

TILLARY ST

PIERREPOINT ST

CADMAN PL E

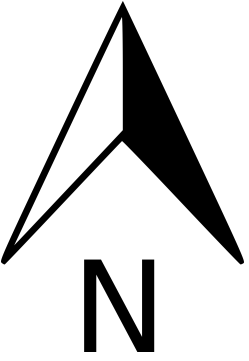

1/128" = 1'-0"