



ARCH2310 PROJECT 1/ DWELLING IN THE WOODS



NAFOSAT KHAYDAROVA

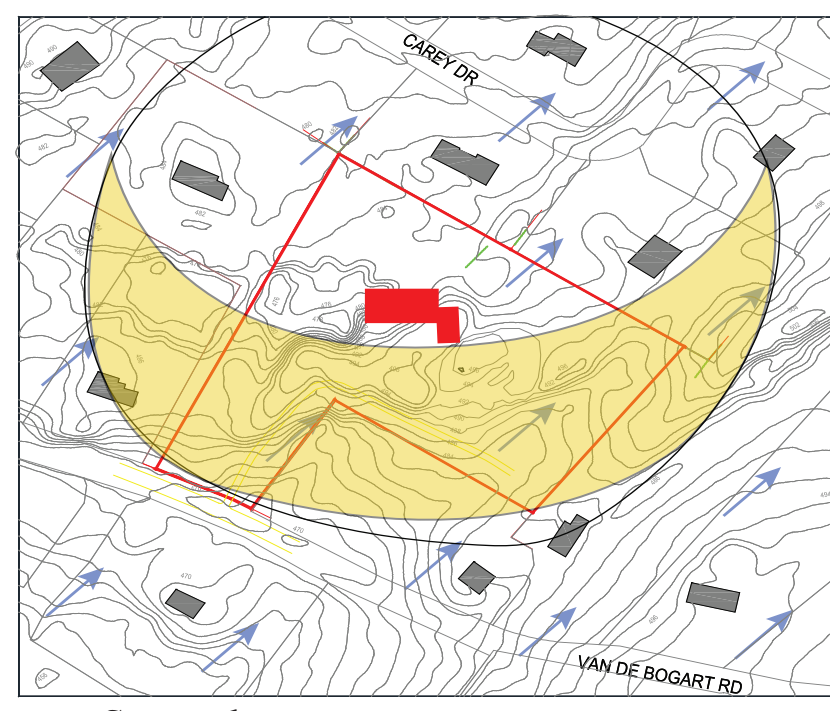

Sun path  
Wind path

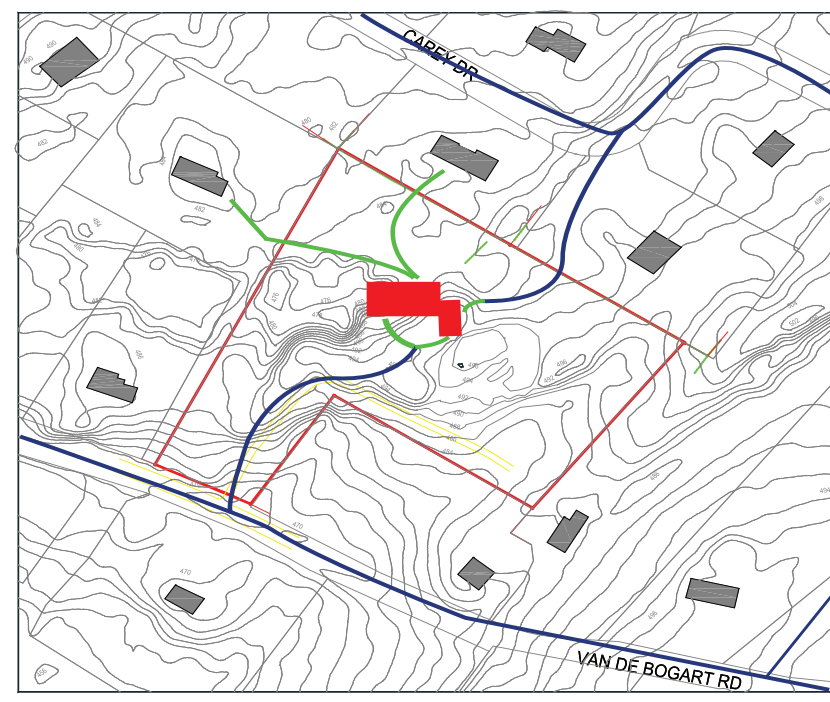


Vehicle circulation  
Pedestrian circulation

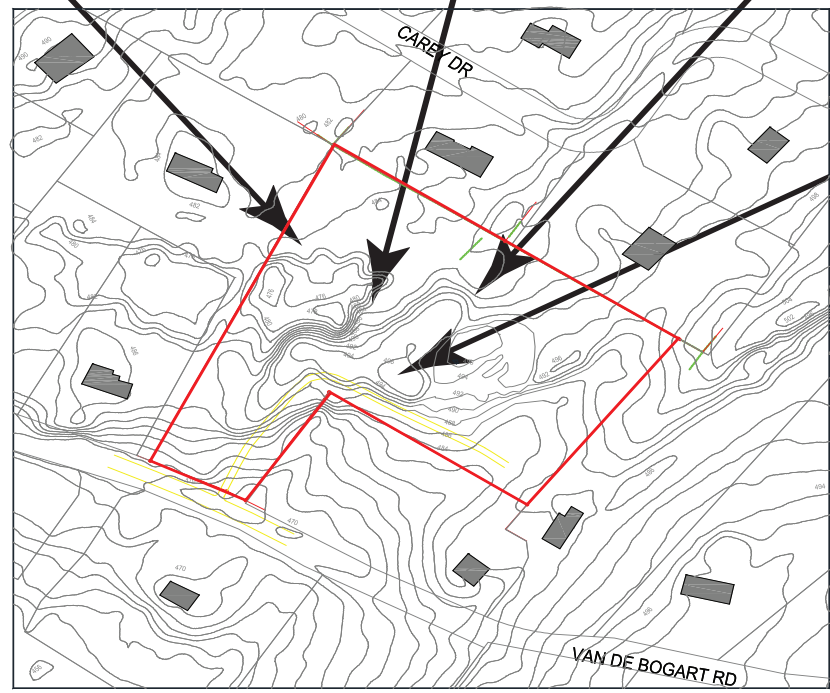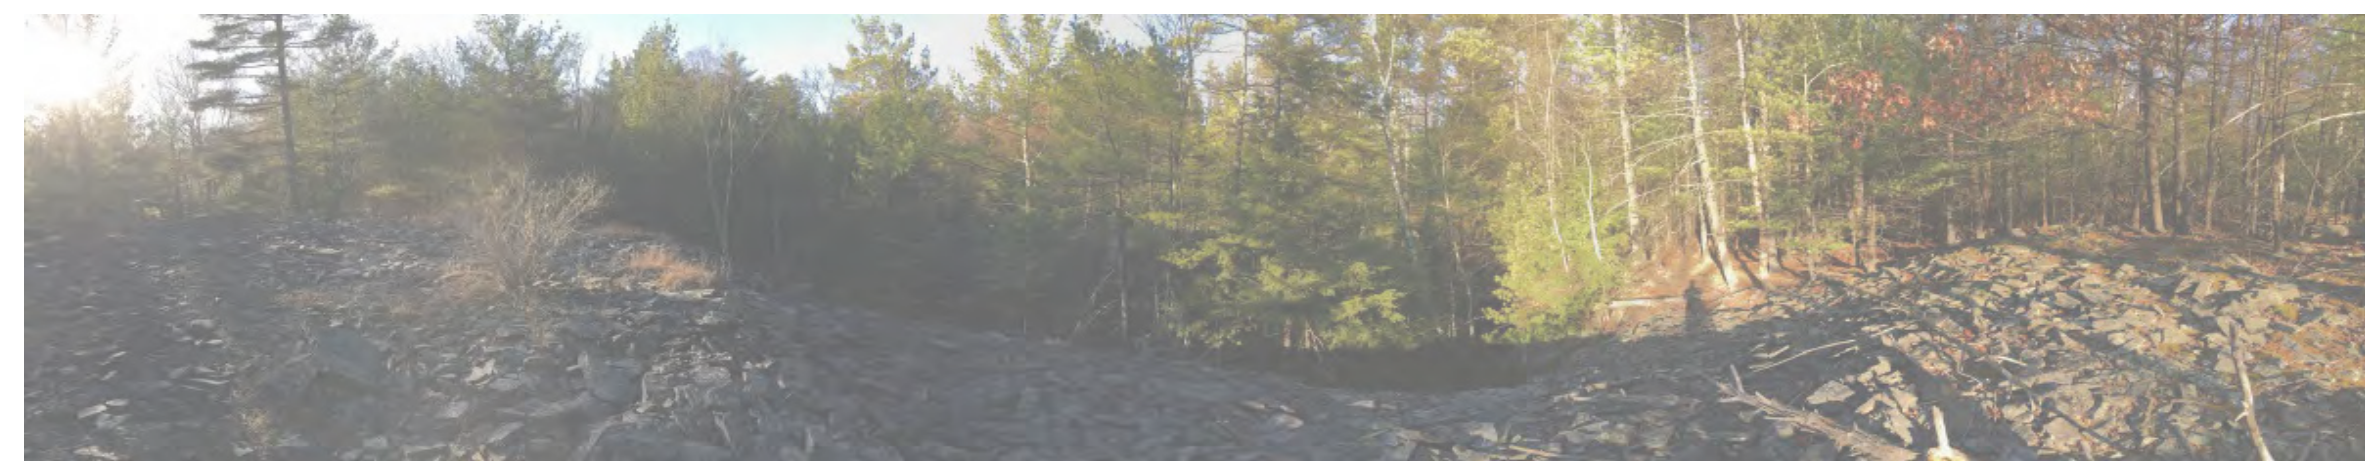


Vegetation

Site Analysis


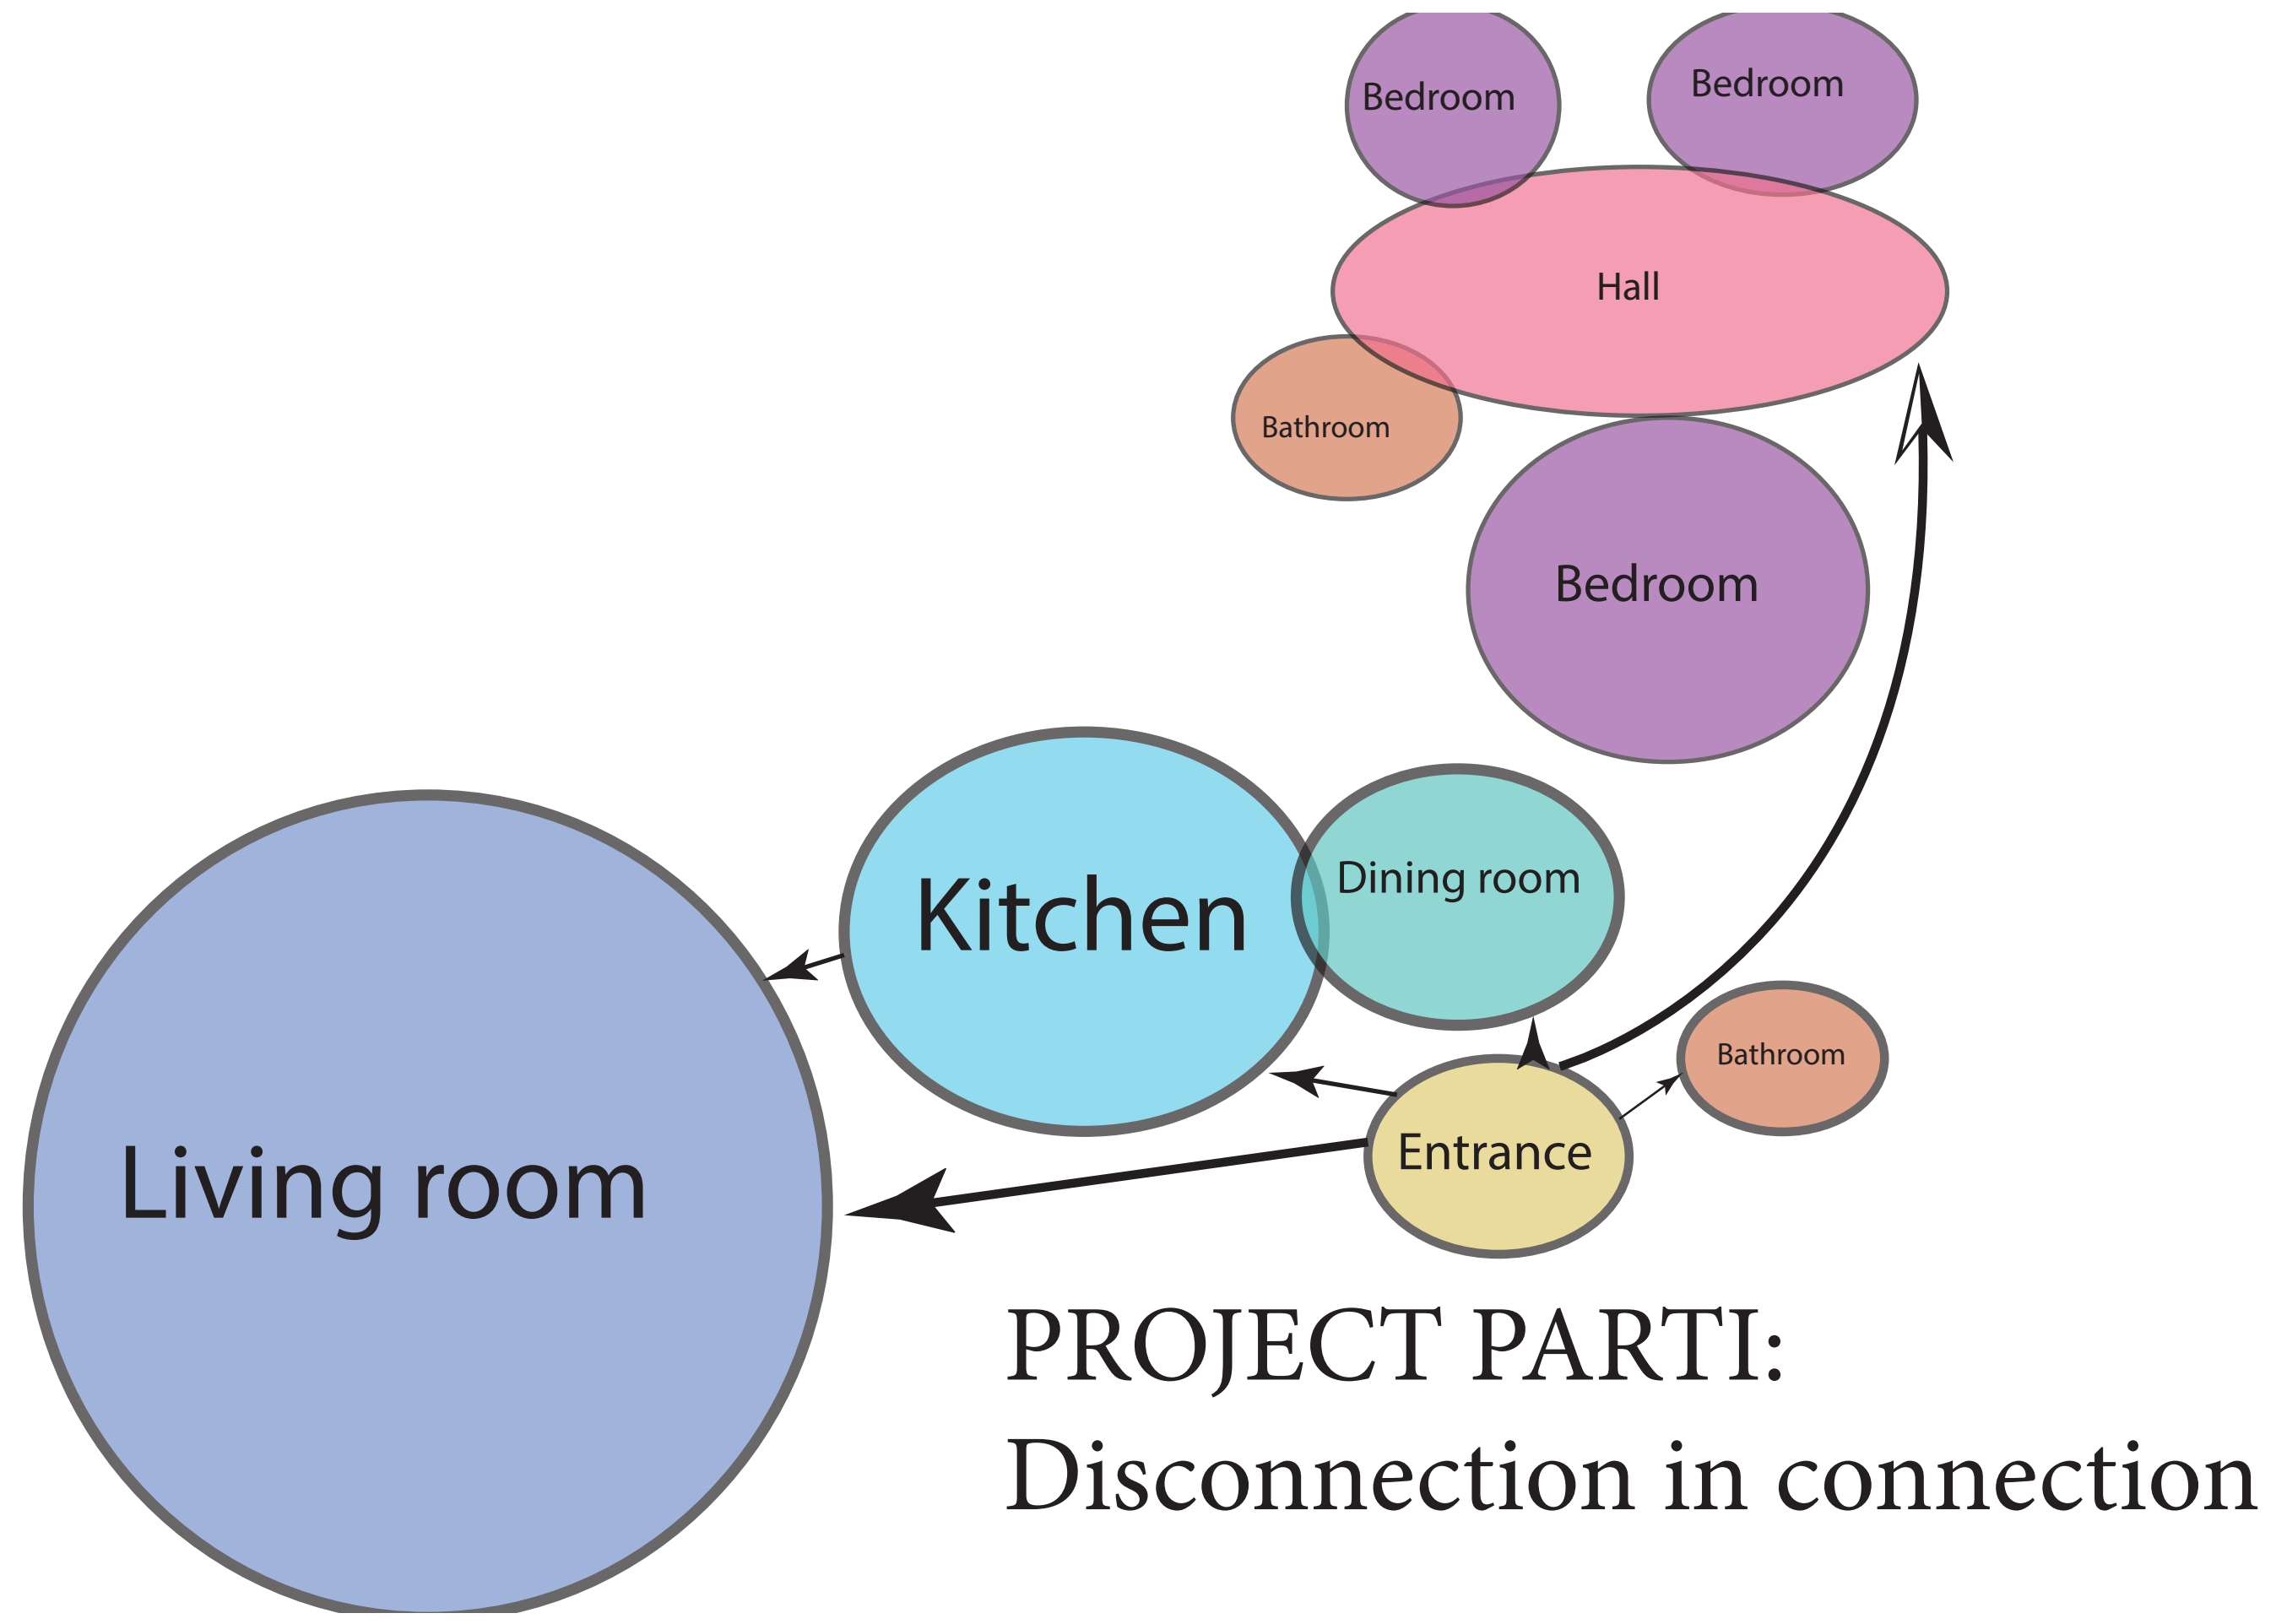


PROJECT PARTI:  
Disconnection in connection



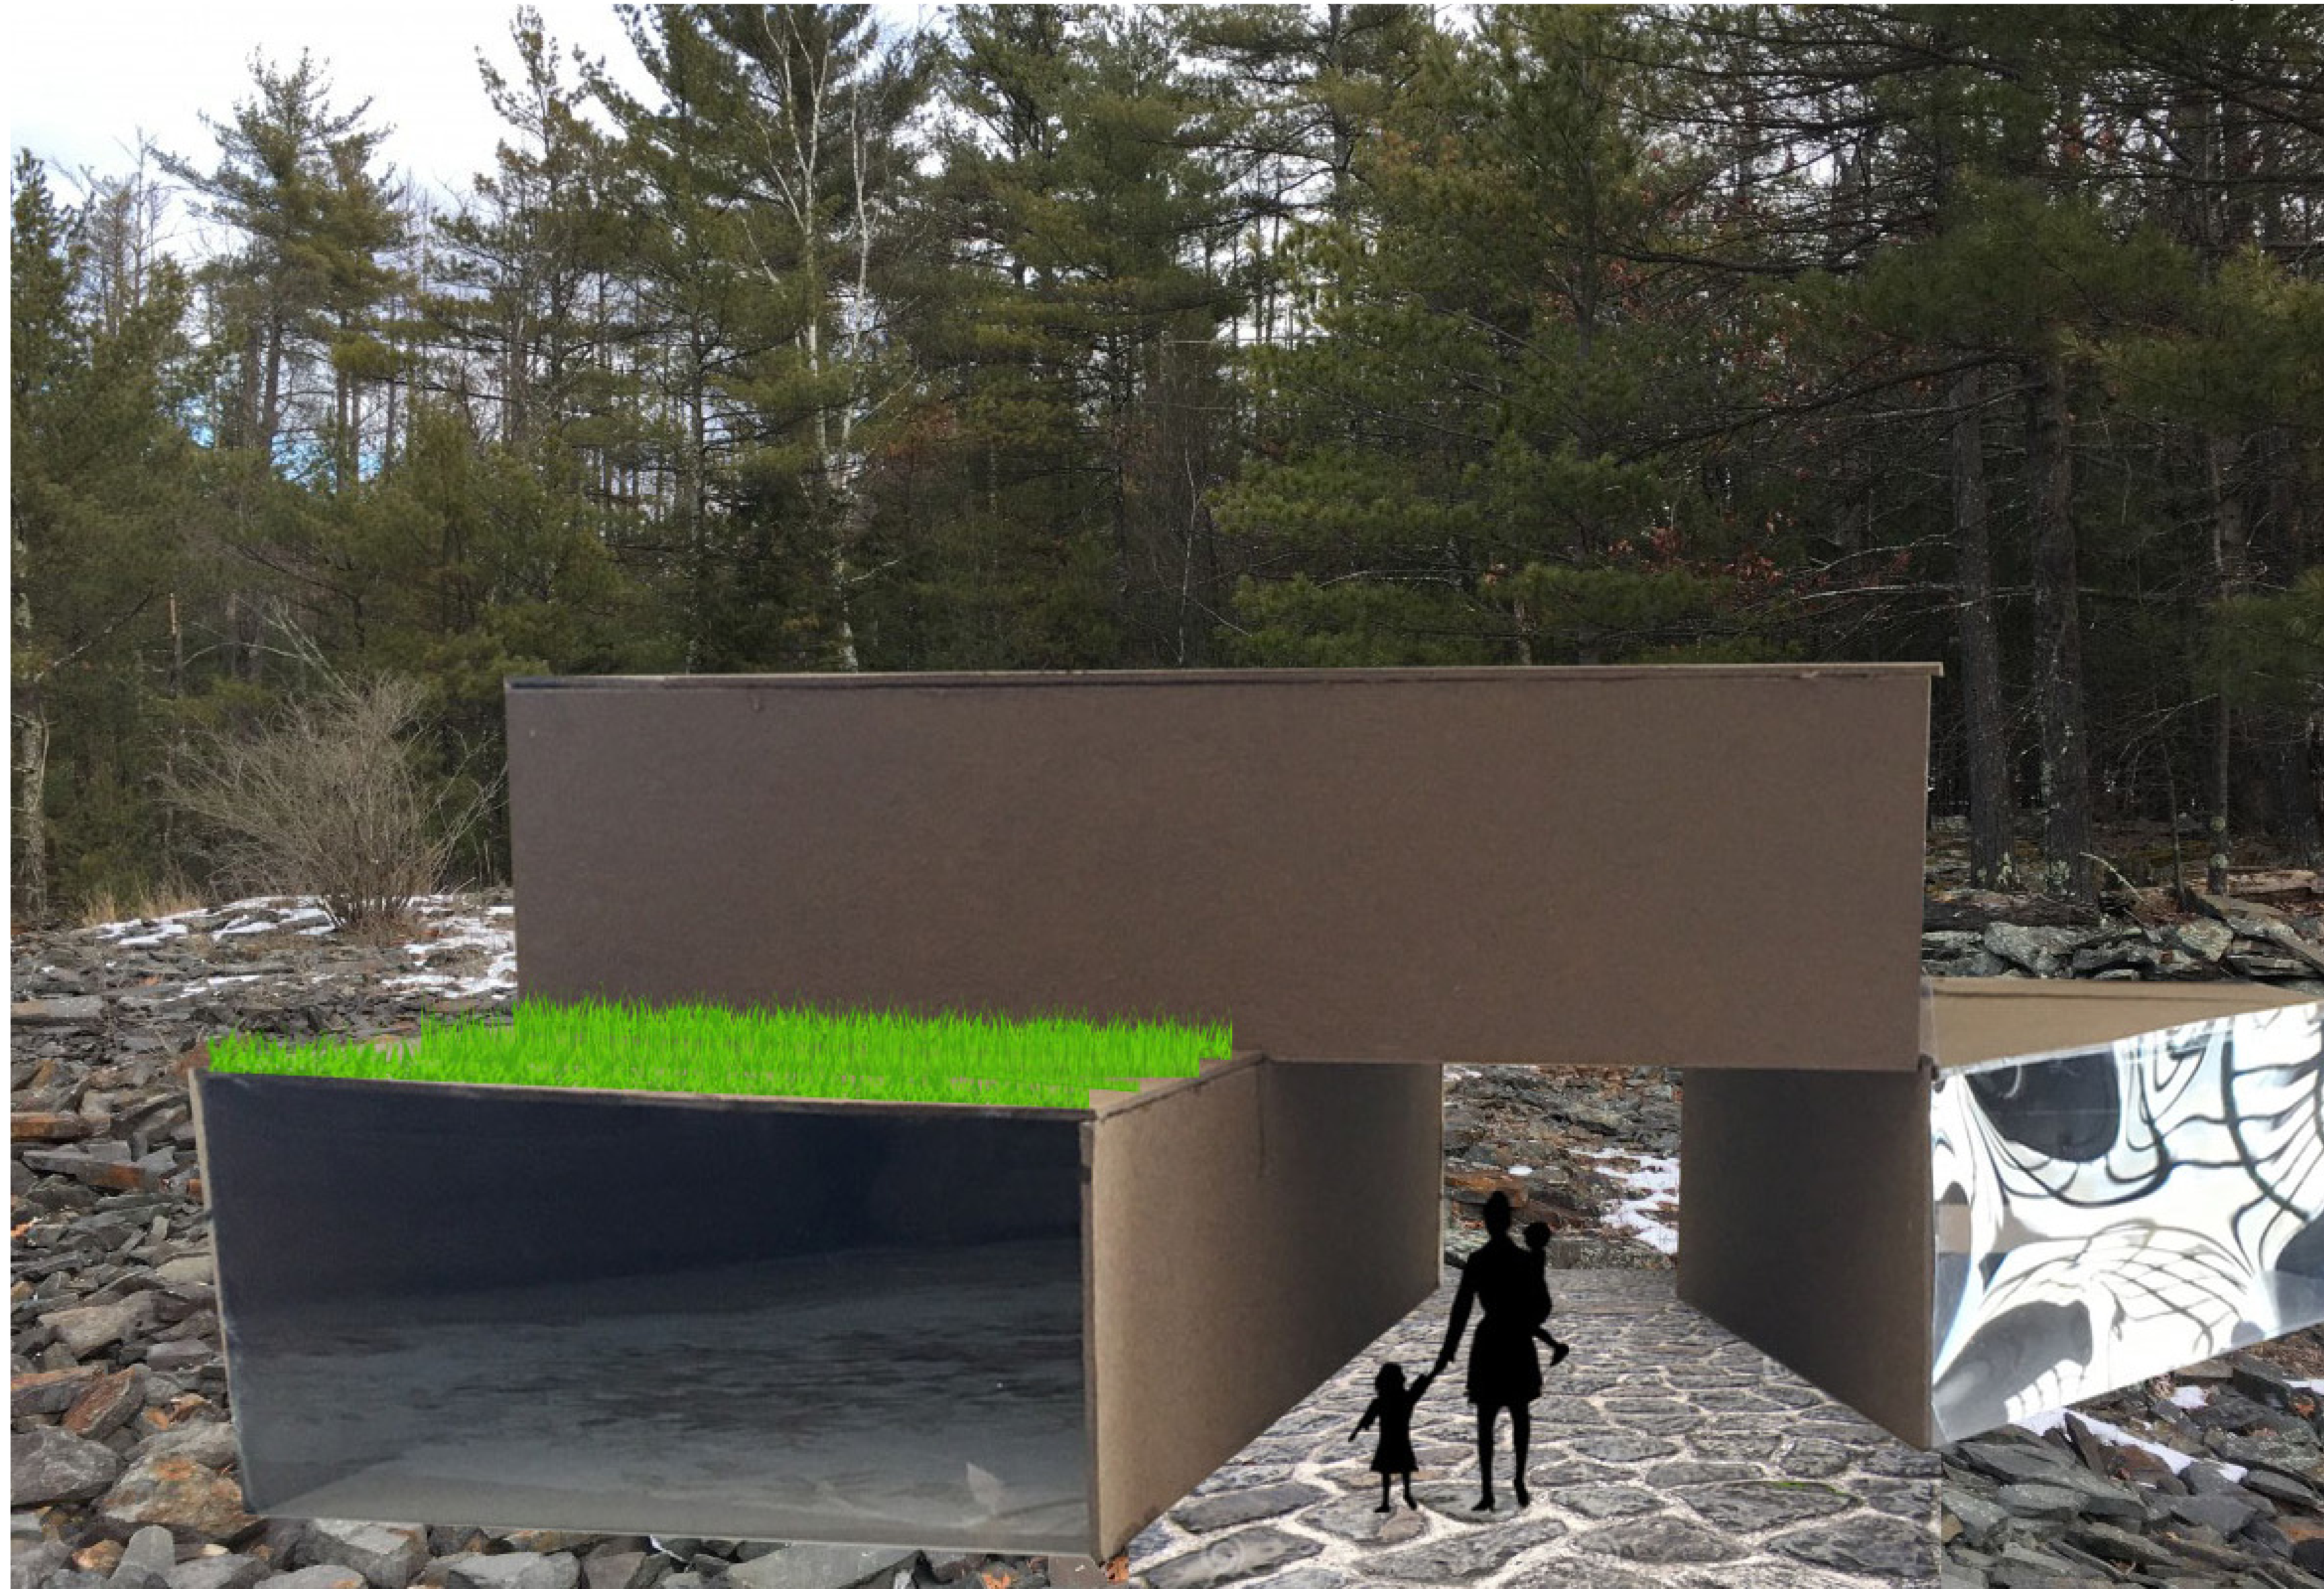


ARCH2310 PROJECT 1/ DWELLING IN THE WOODS



NAFOSAT KHAYDAROVA

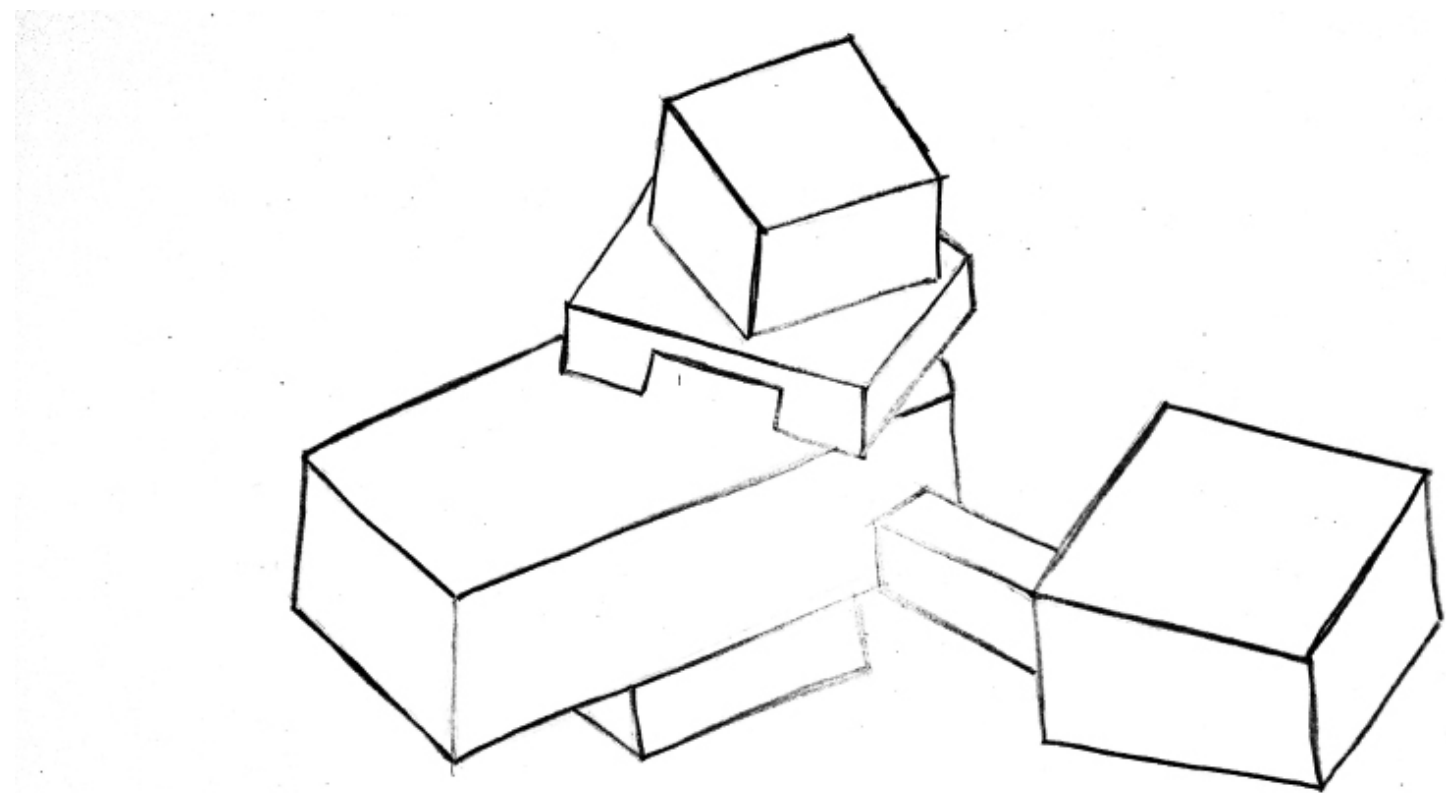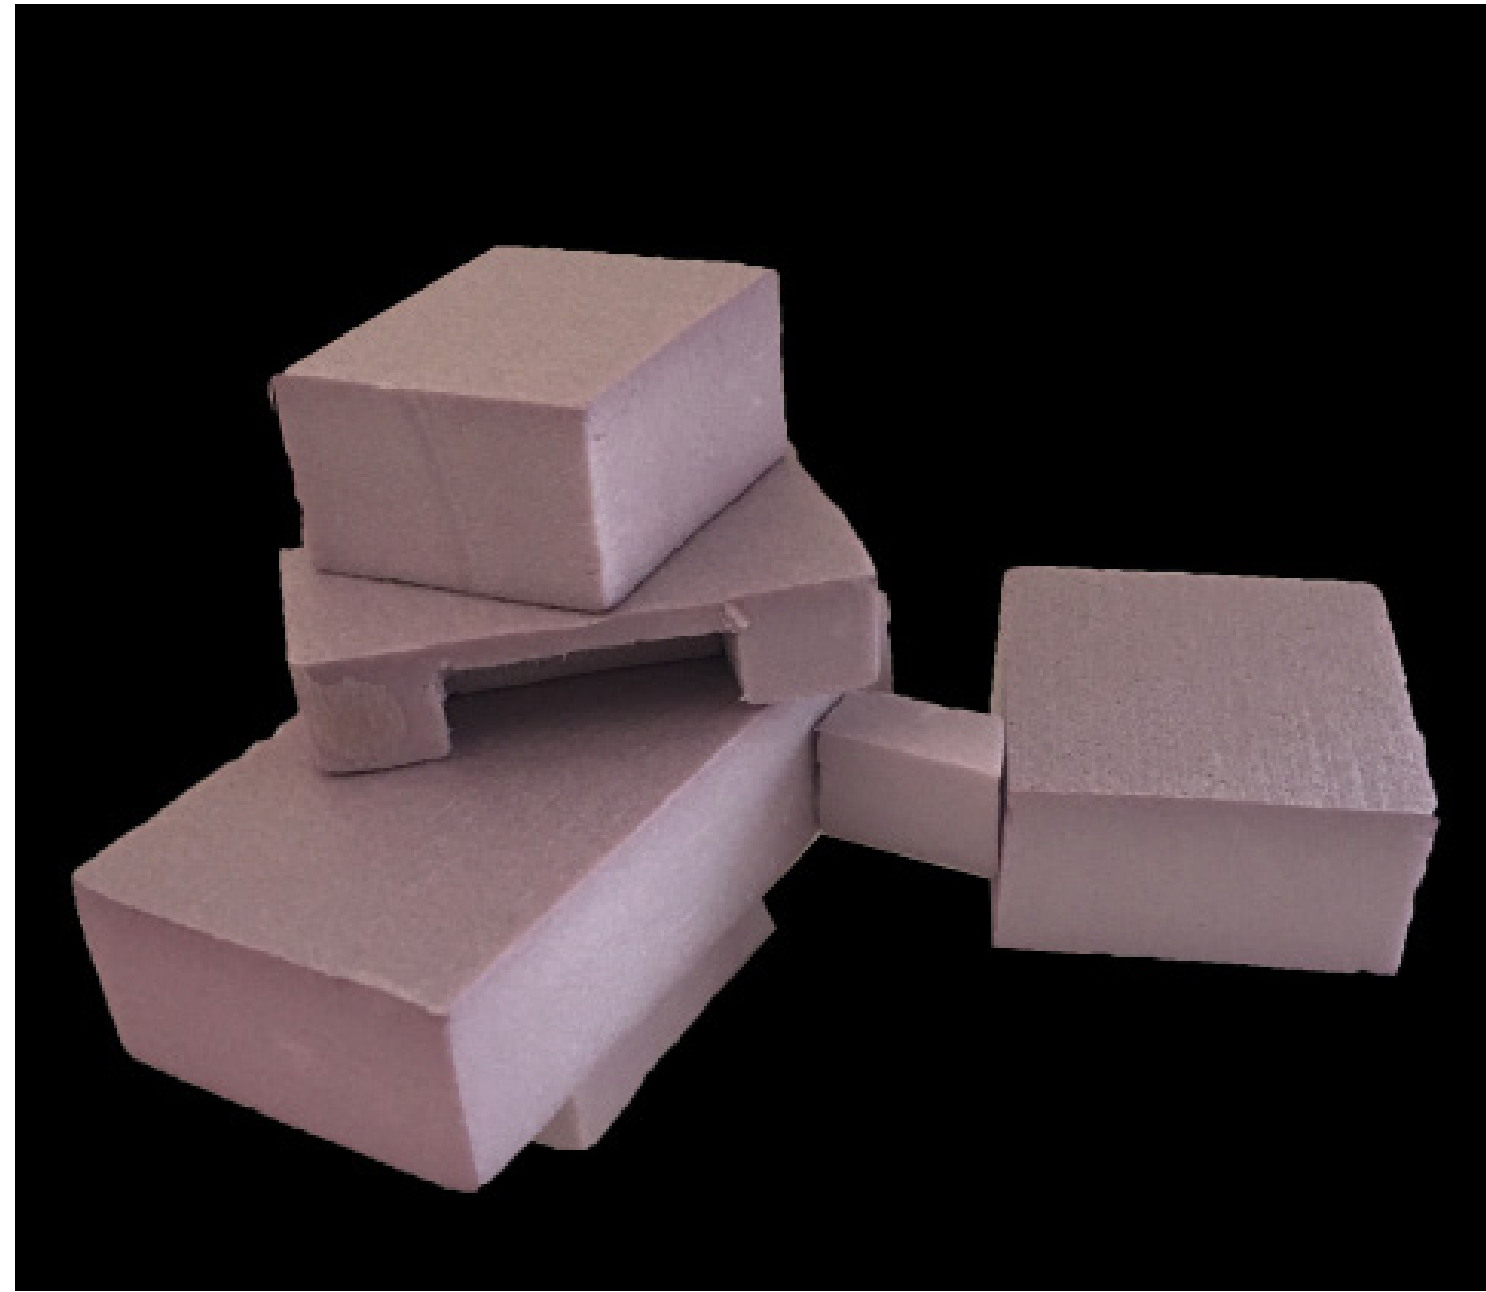



STUDY MODEL 1  
MASSING

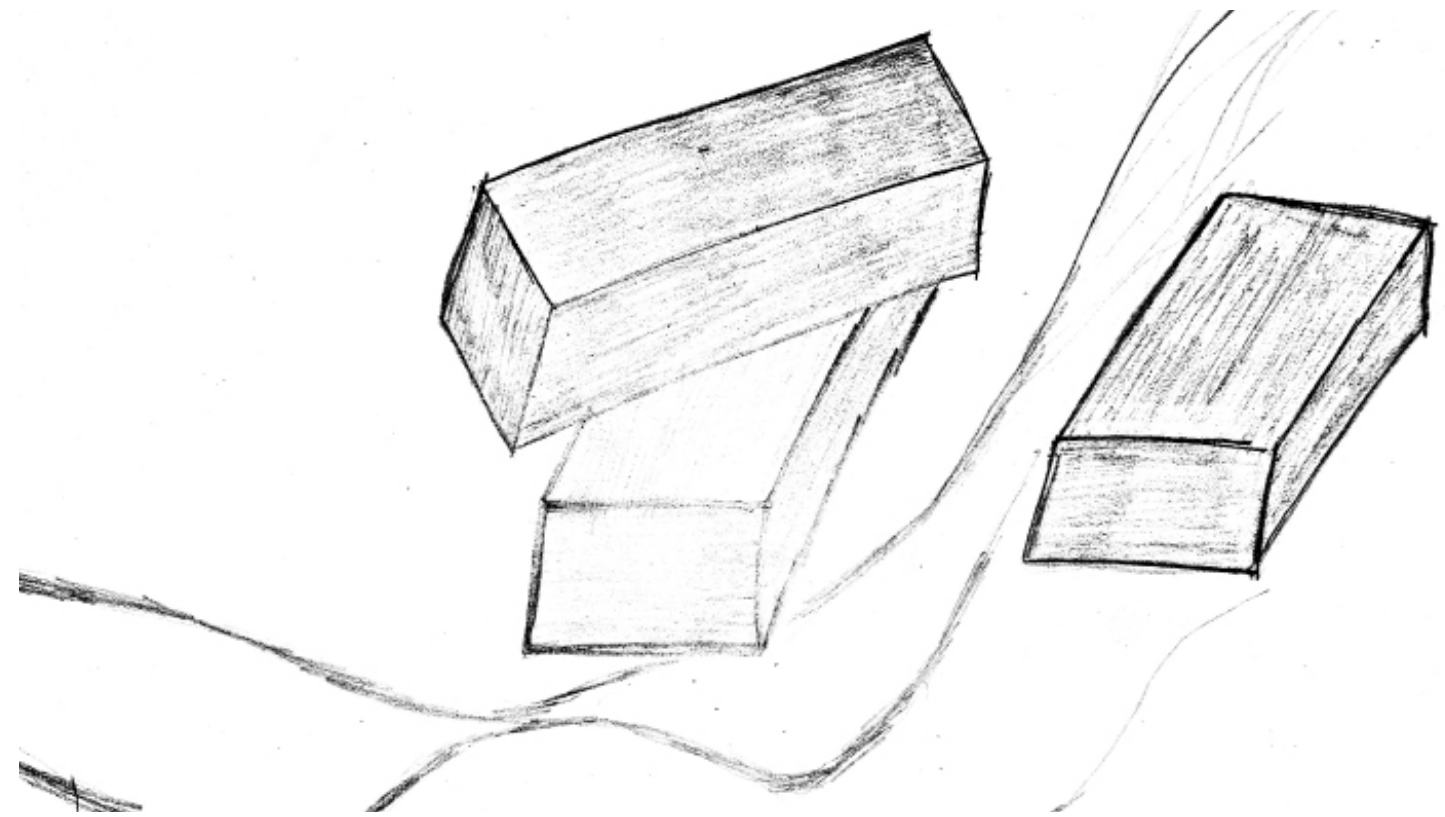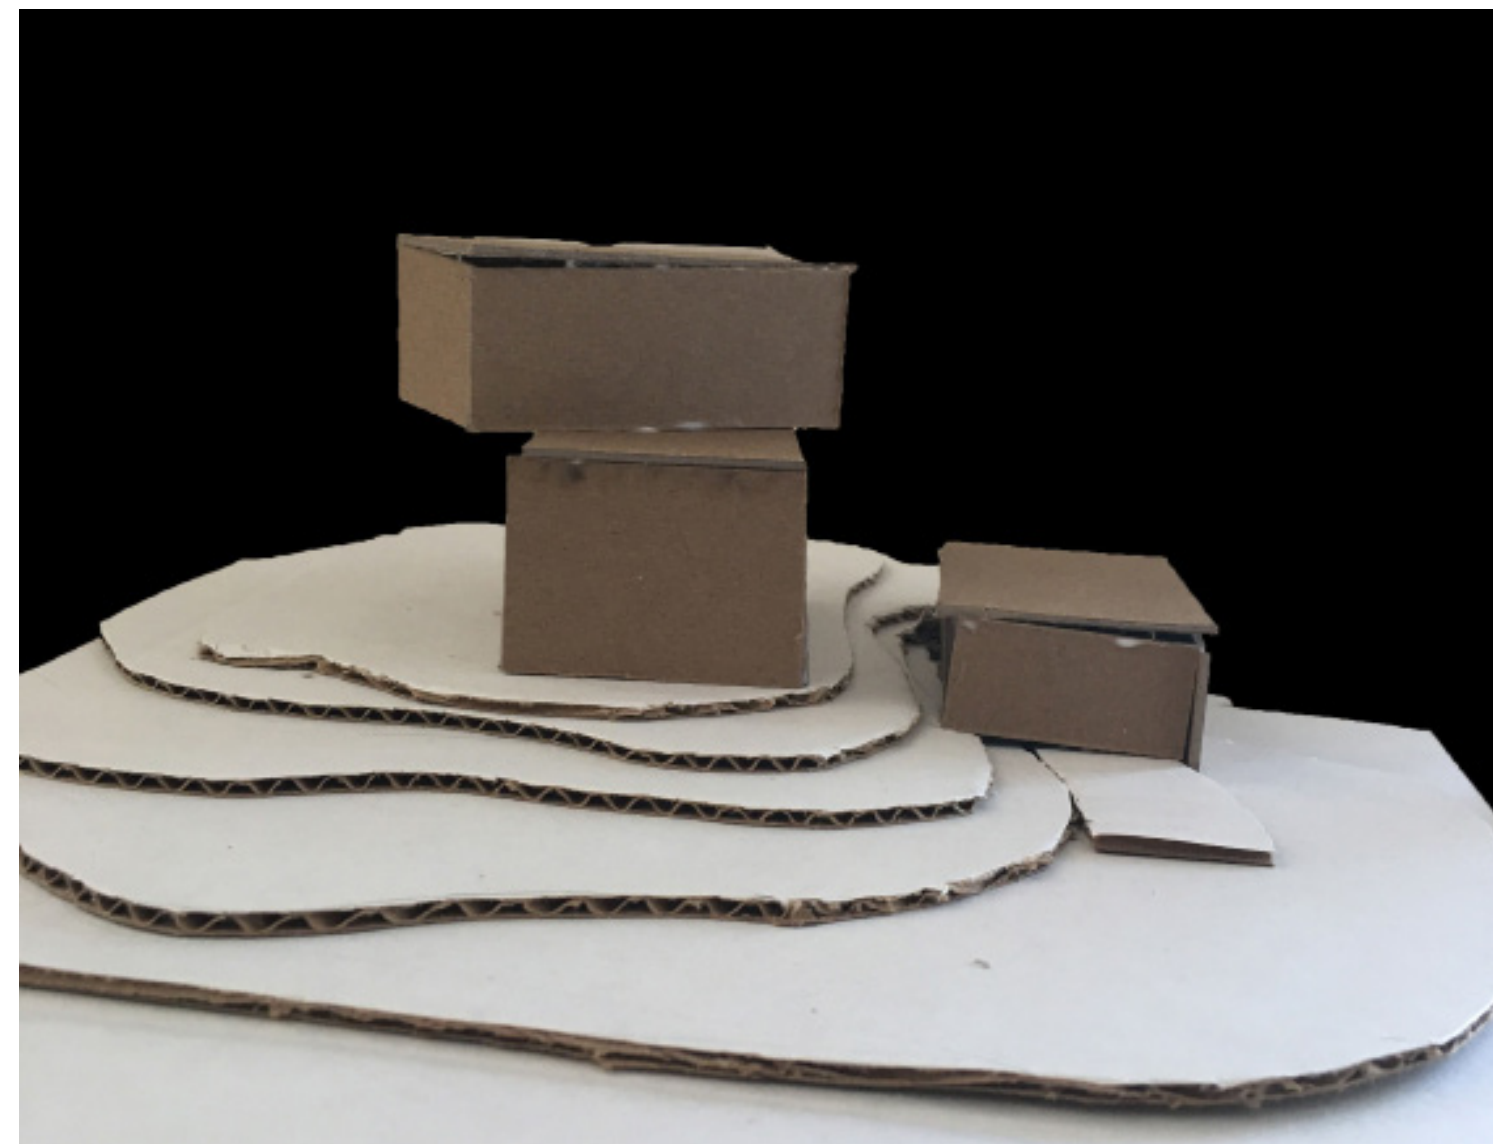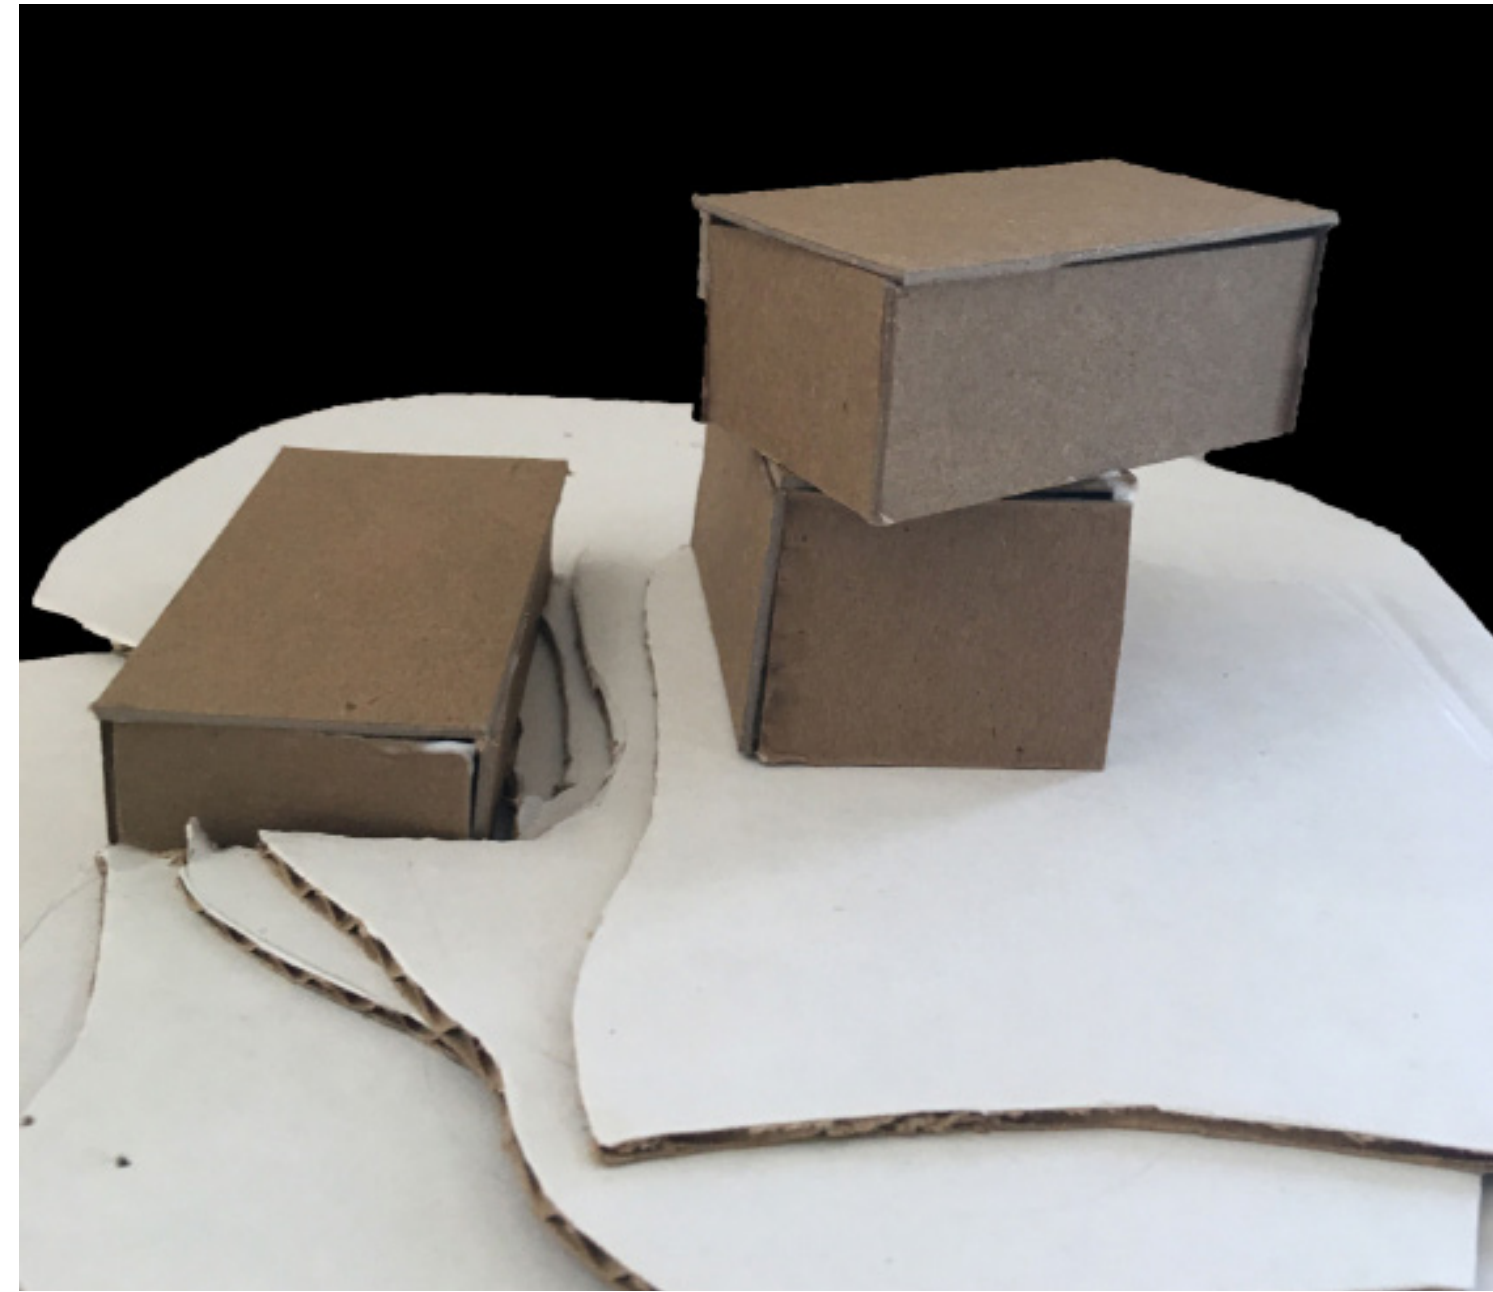

STUDY MODEL 2  
ON SITE

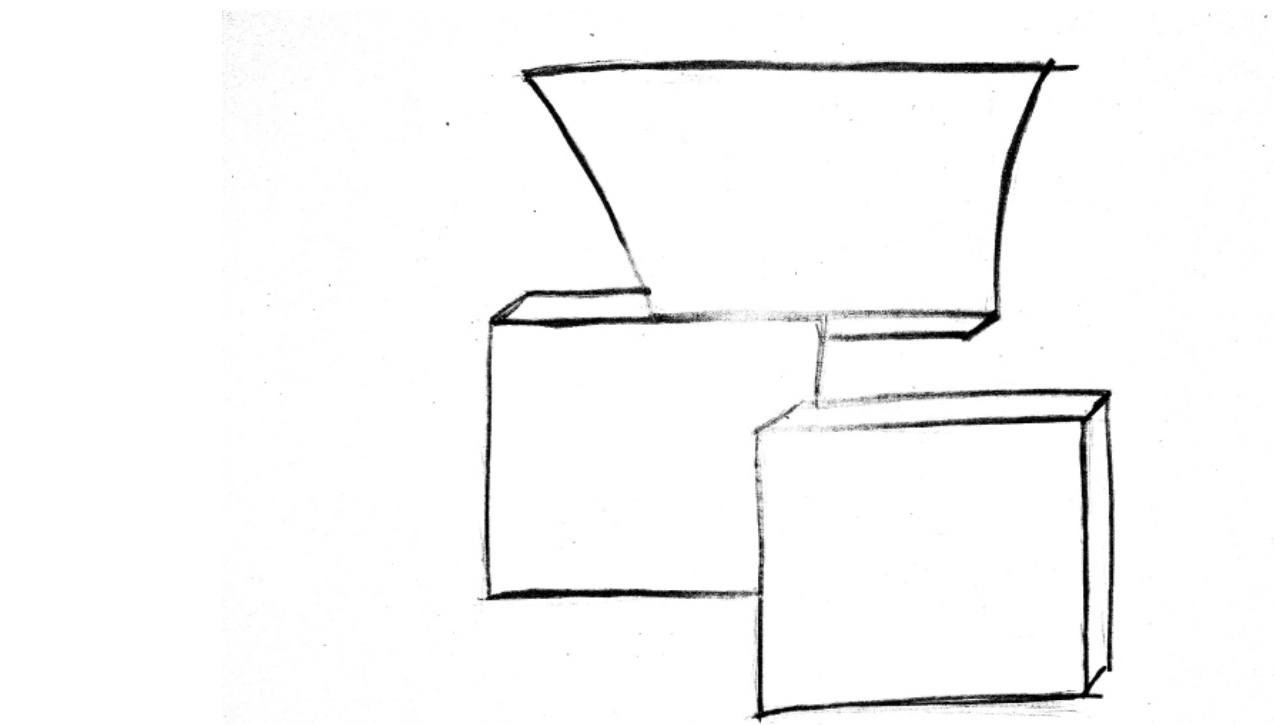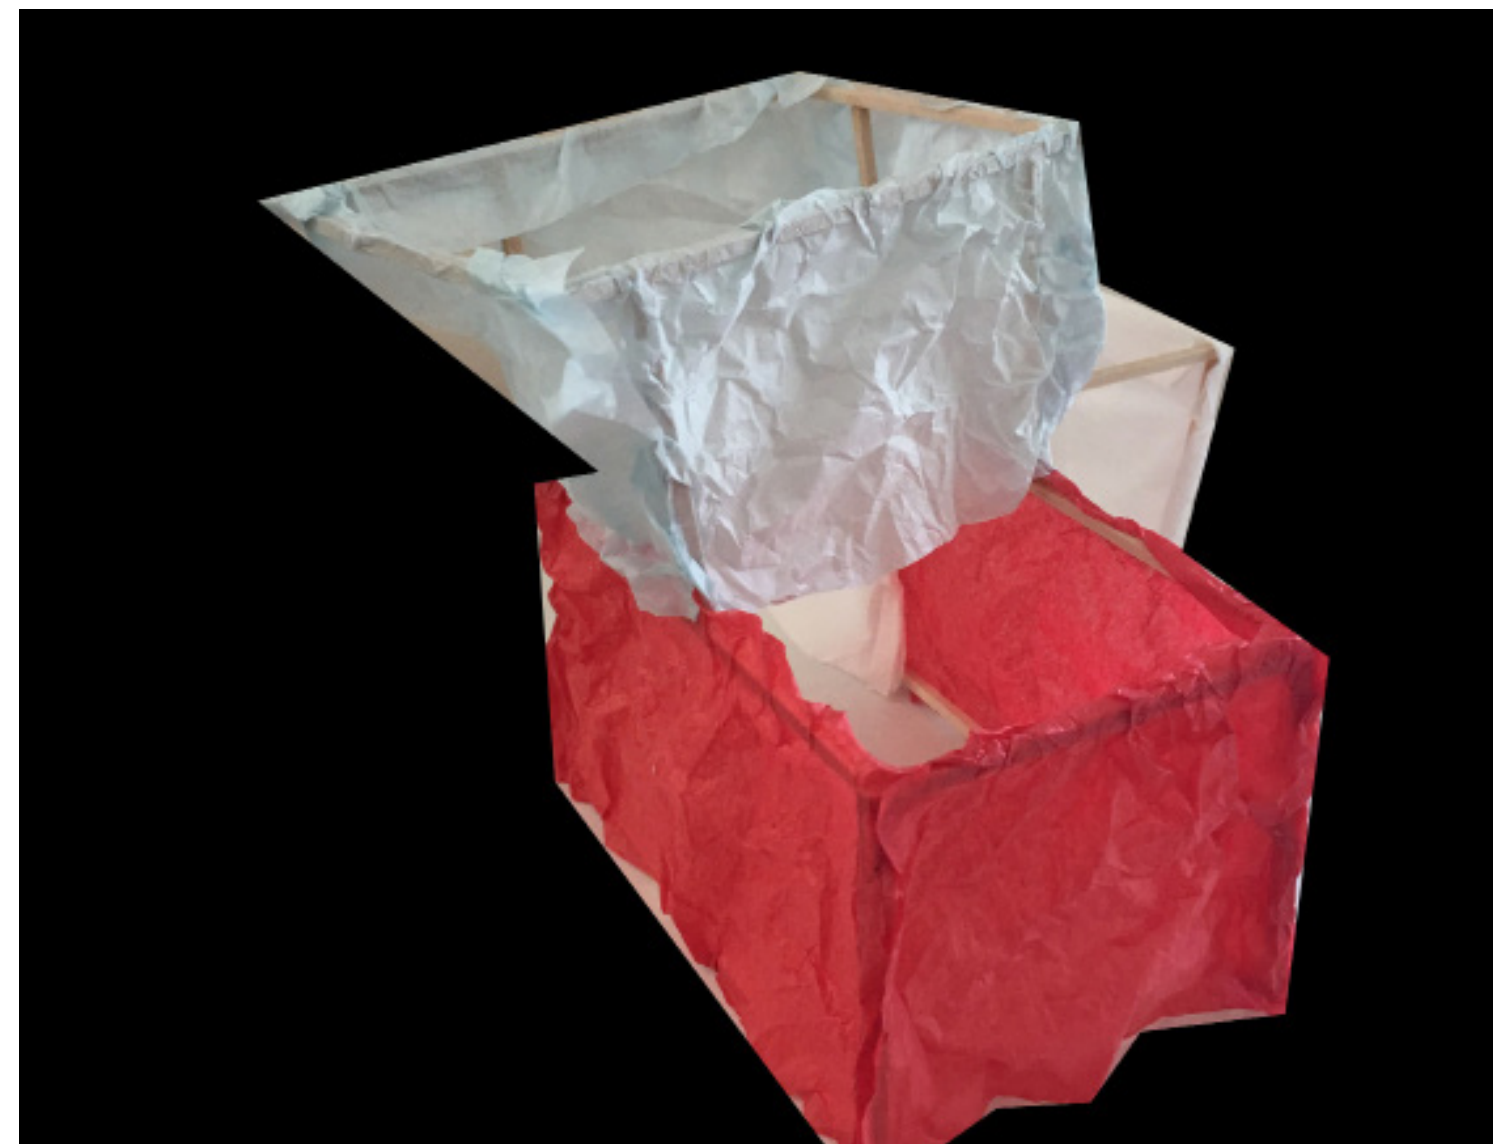


STUDY MODEL 3  
PROGRAMS

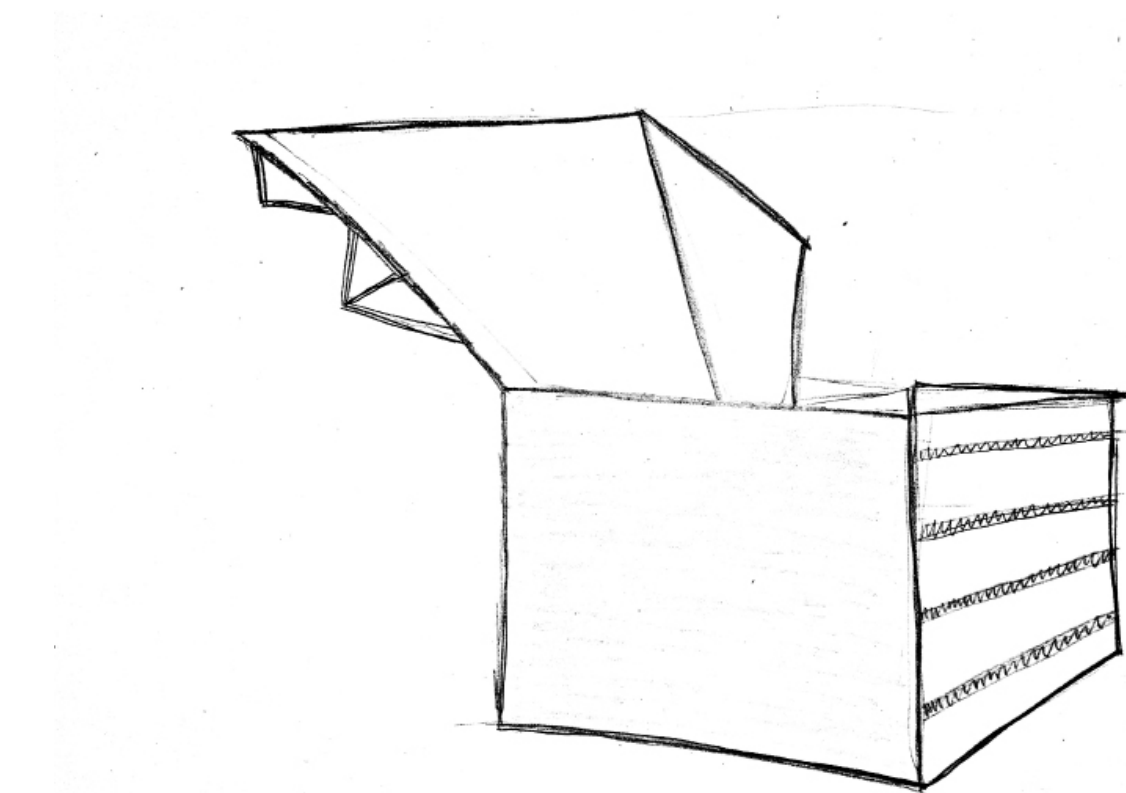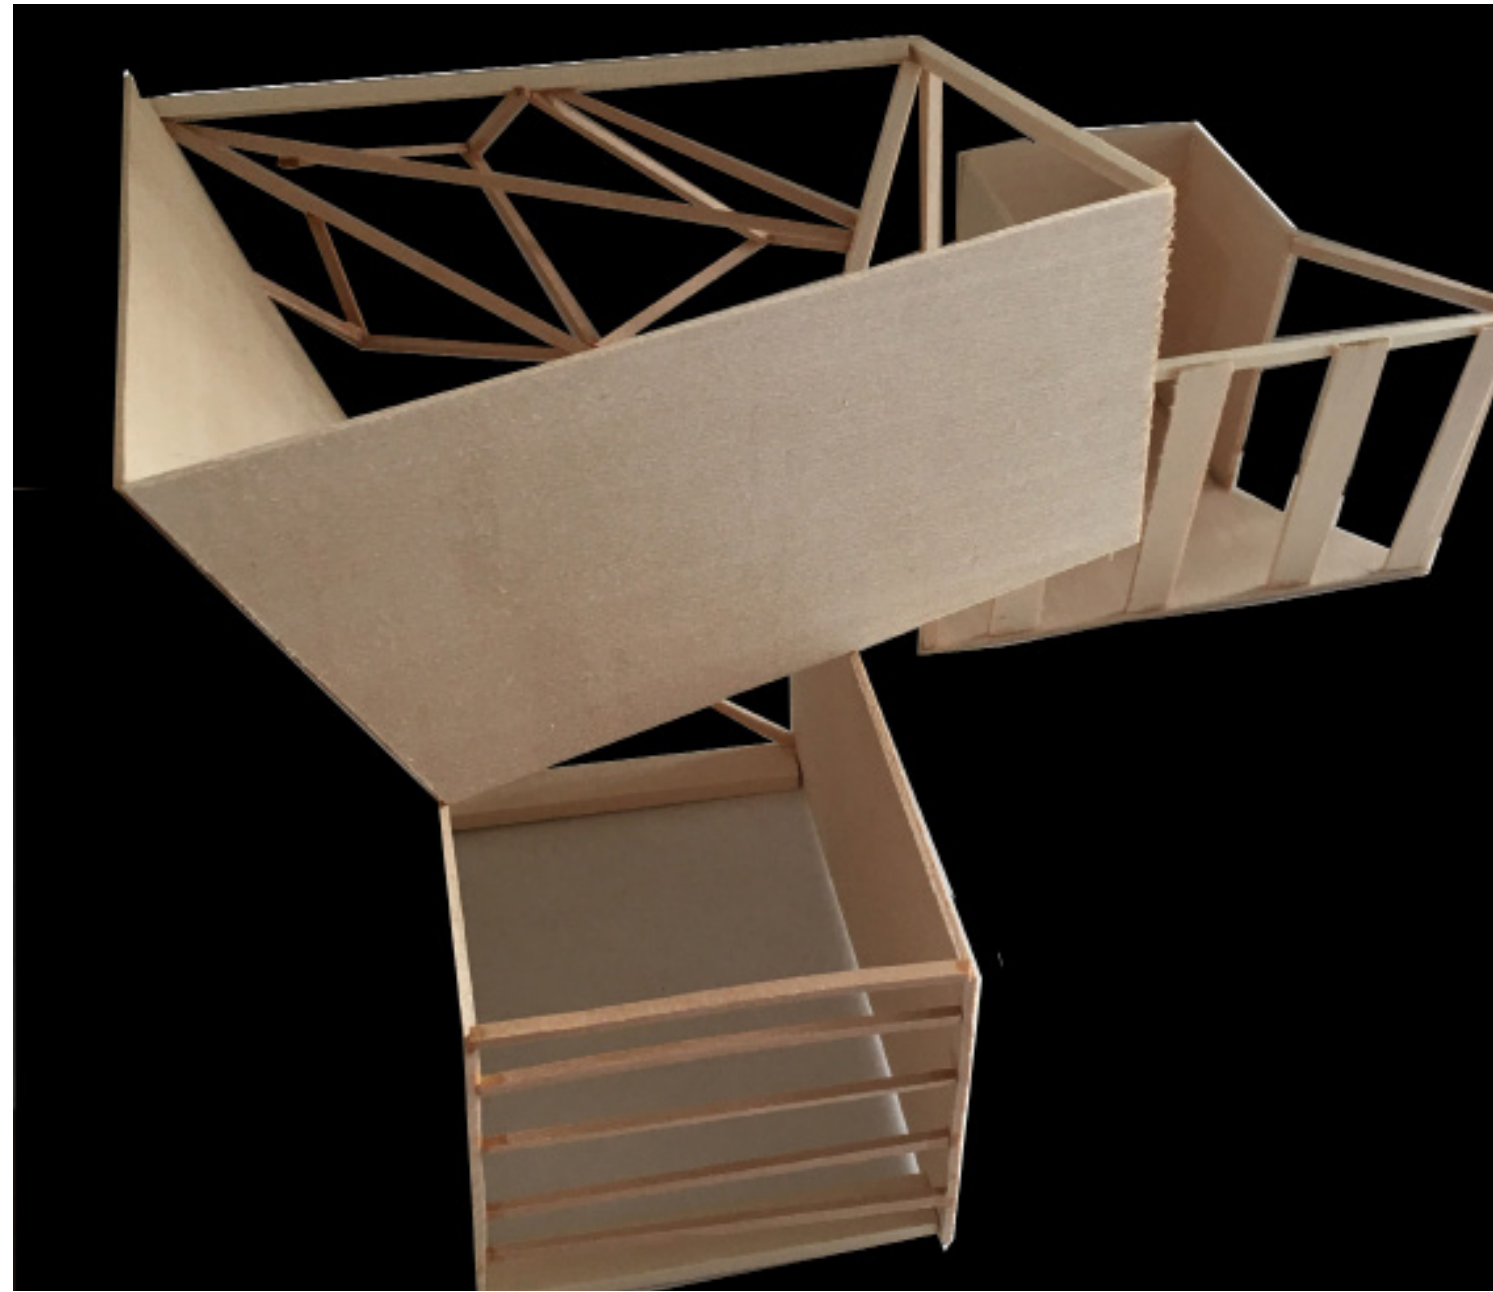


COMBINED MODEL

*ARCH2310 PROJECT 1 / DWELLING IN THE WOODS*  
NAFOSAT KHAYDAROVA

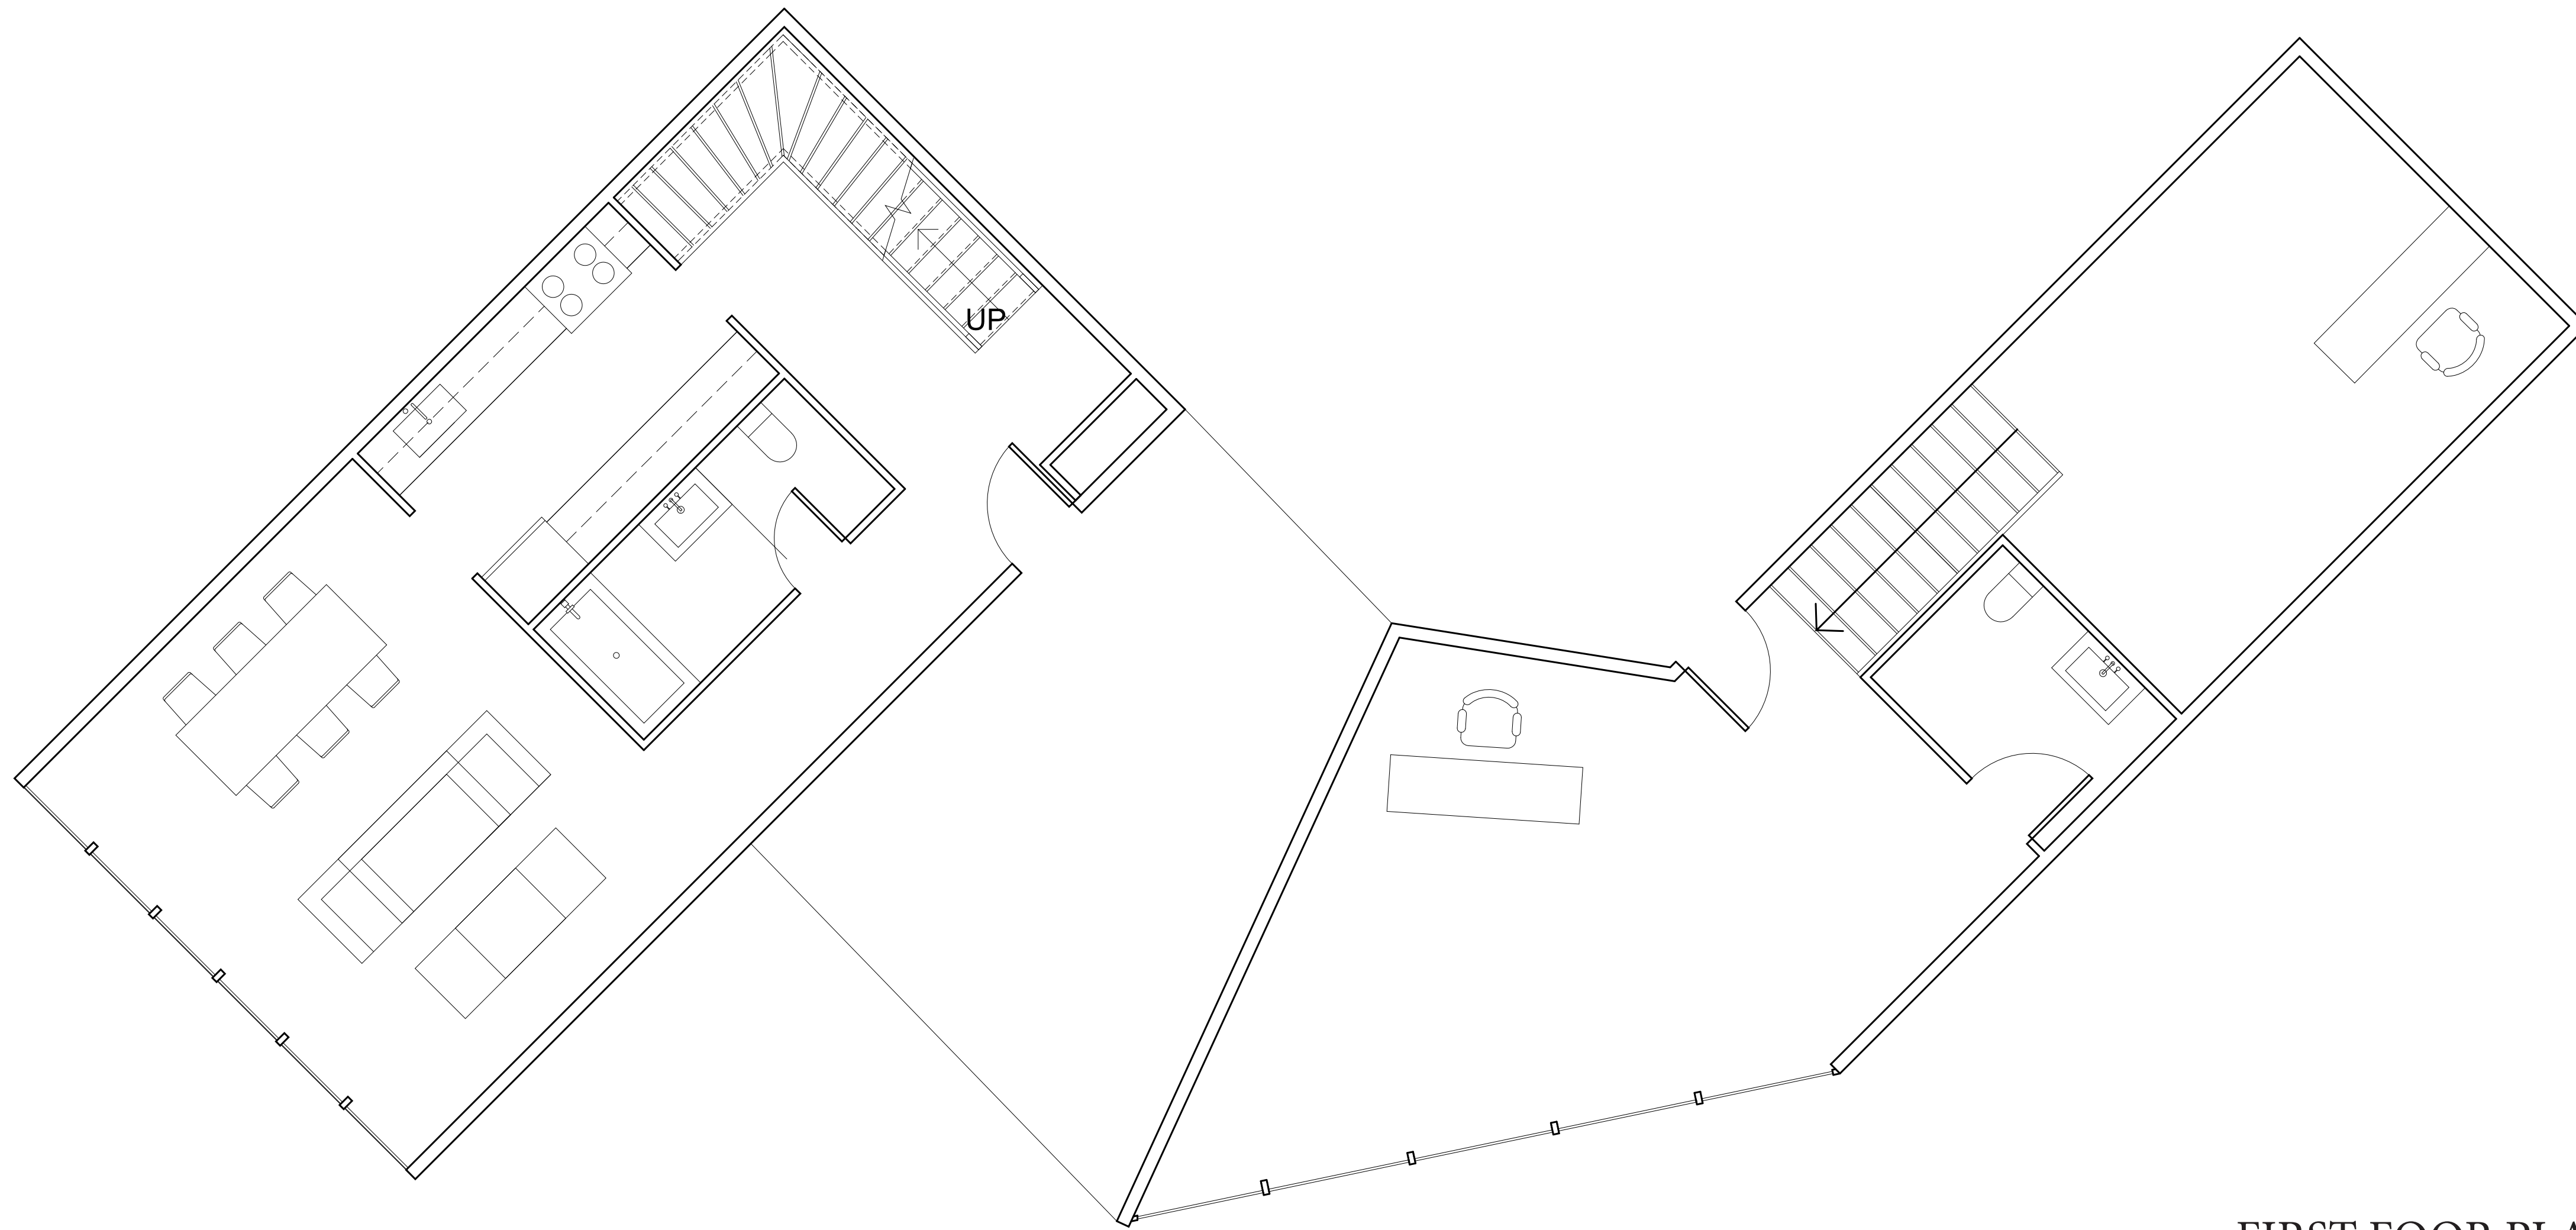


FIRST FOOR PLAN

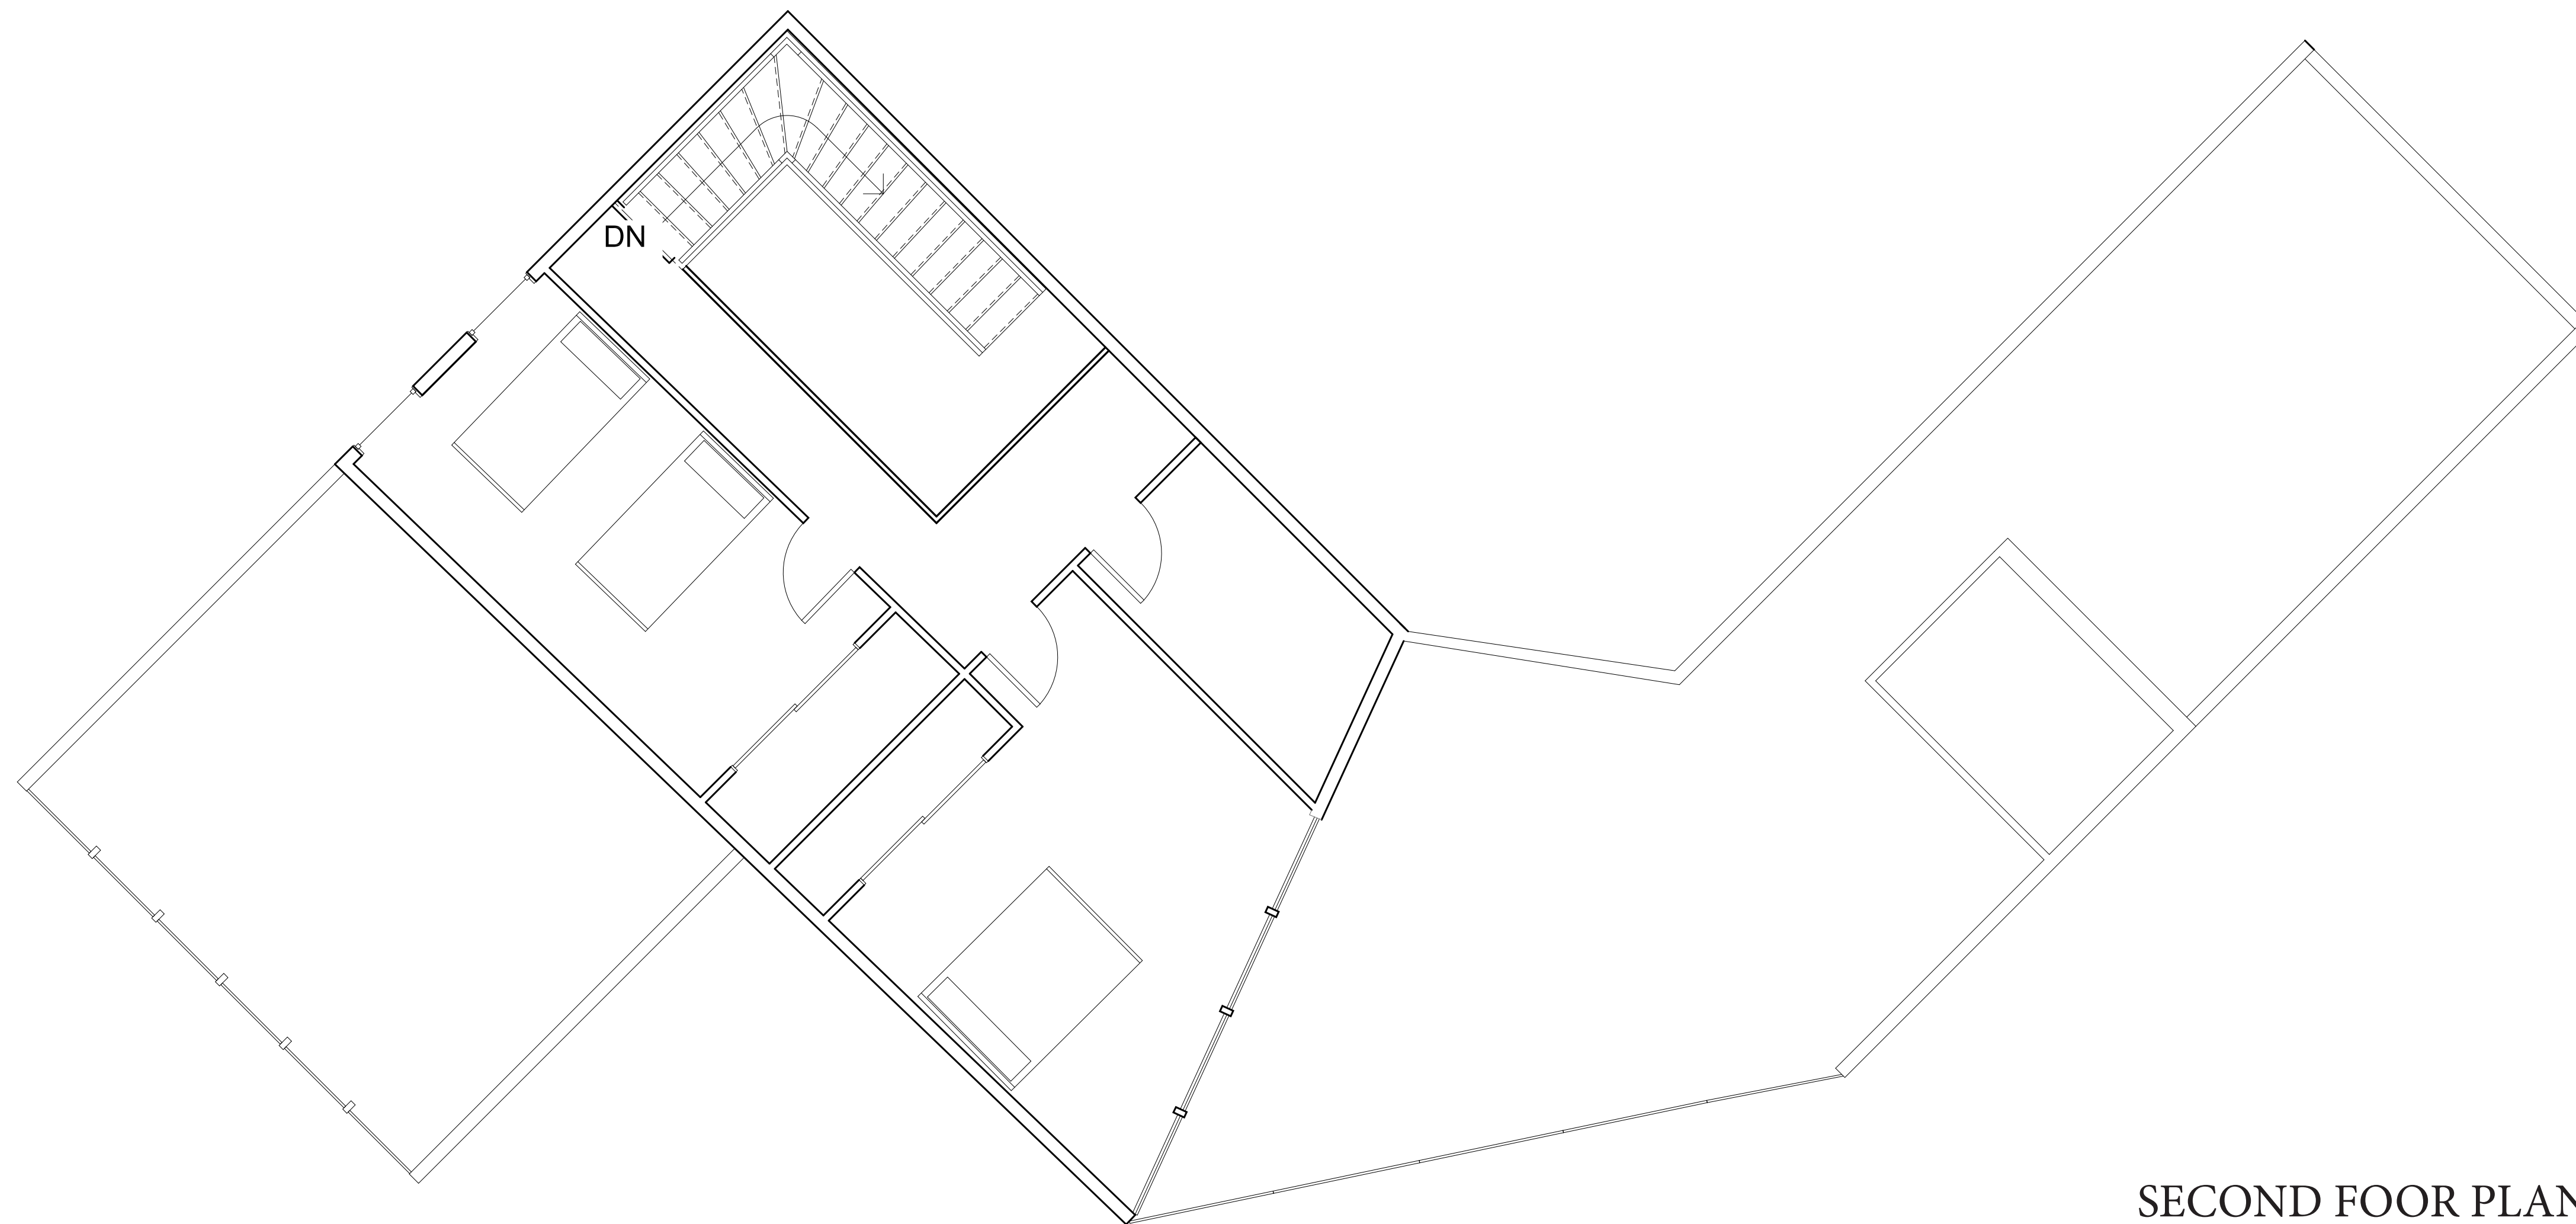


SECOND FOOR PLAN

ARCH2310 PROJECT 1 / DWELLING IN THE WOODS


NAFOSAT KHAYDAROVA

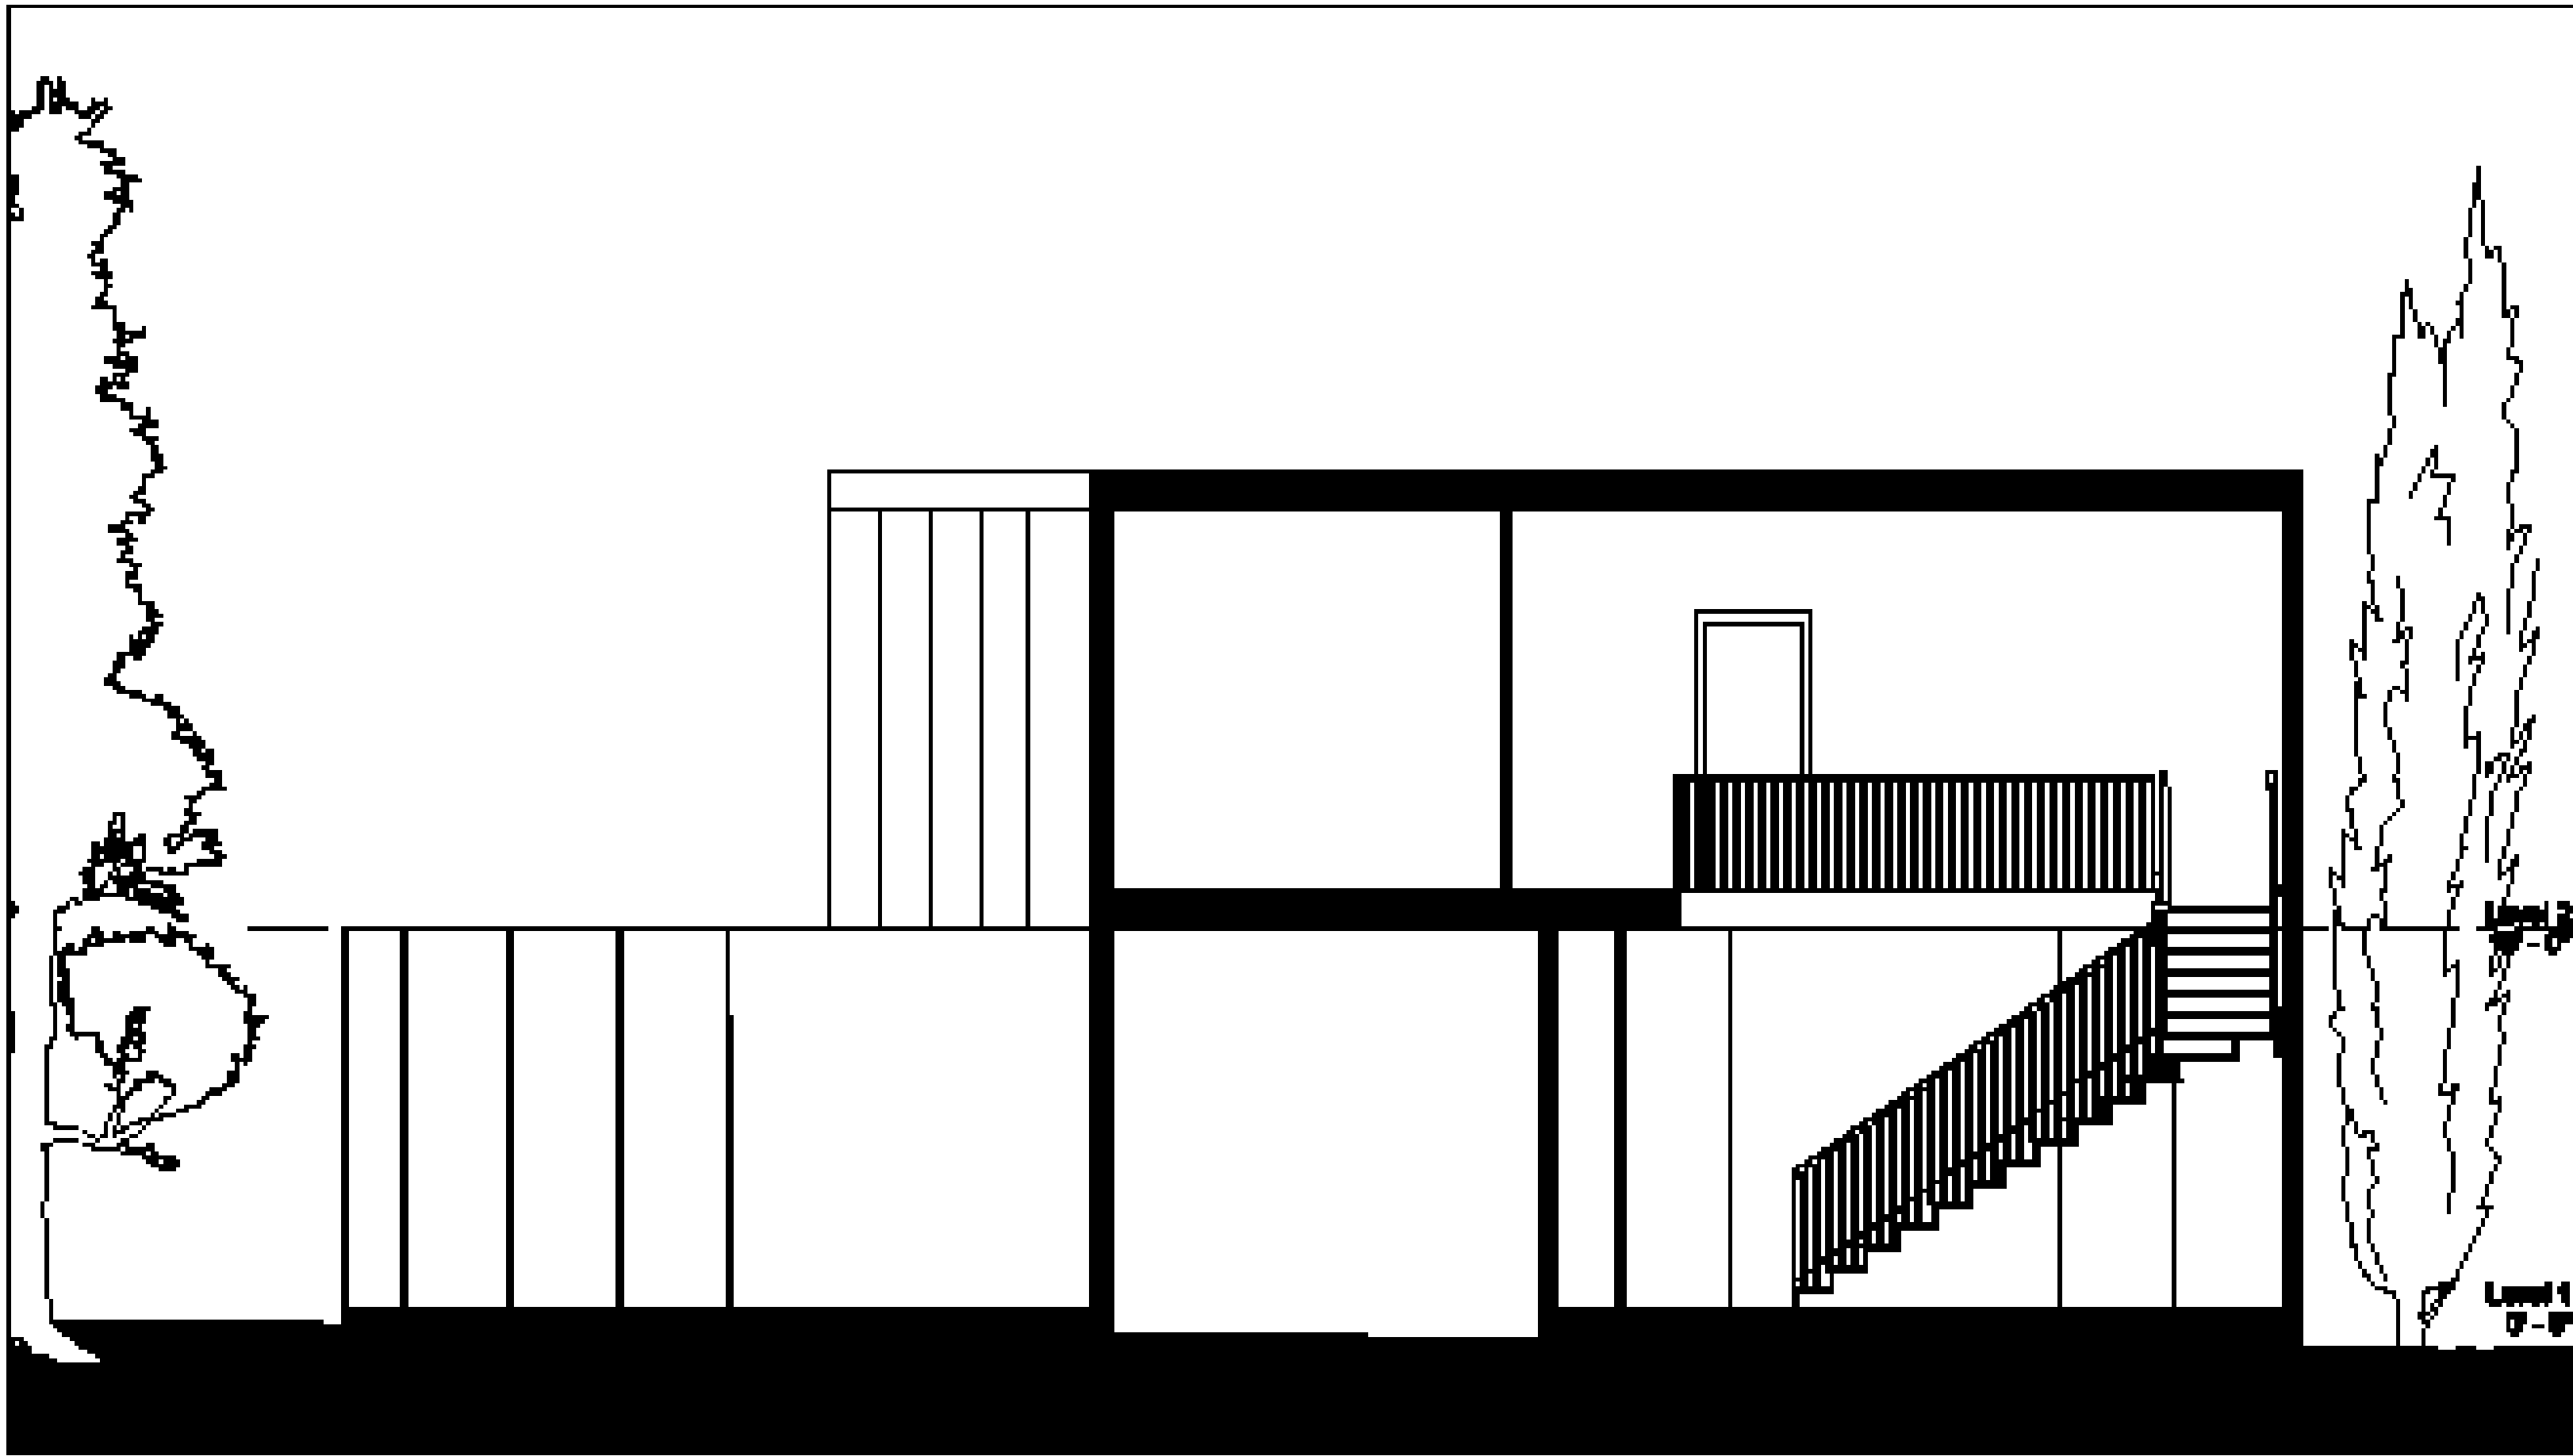


SECTION

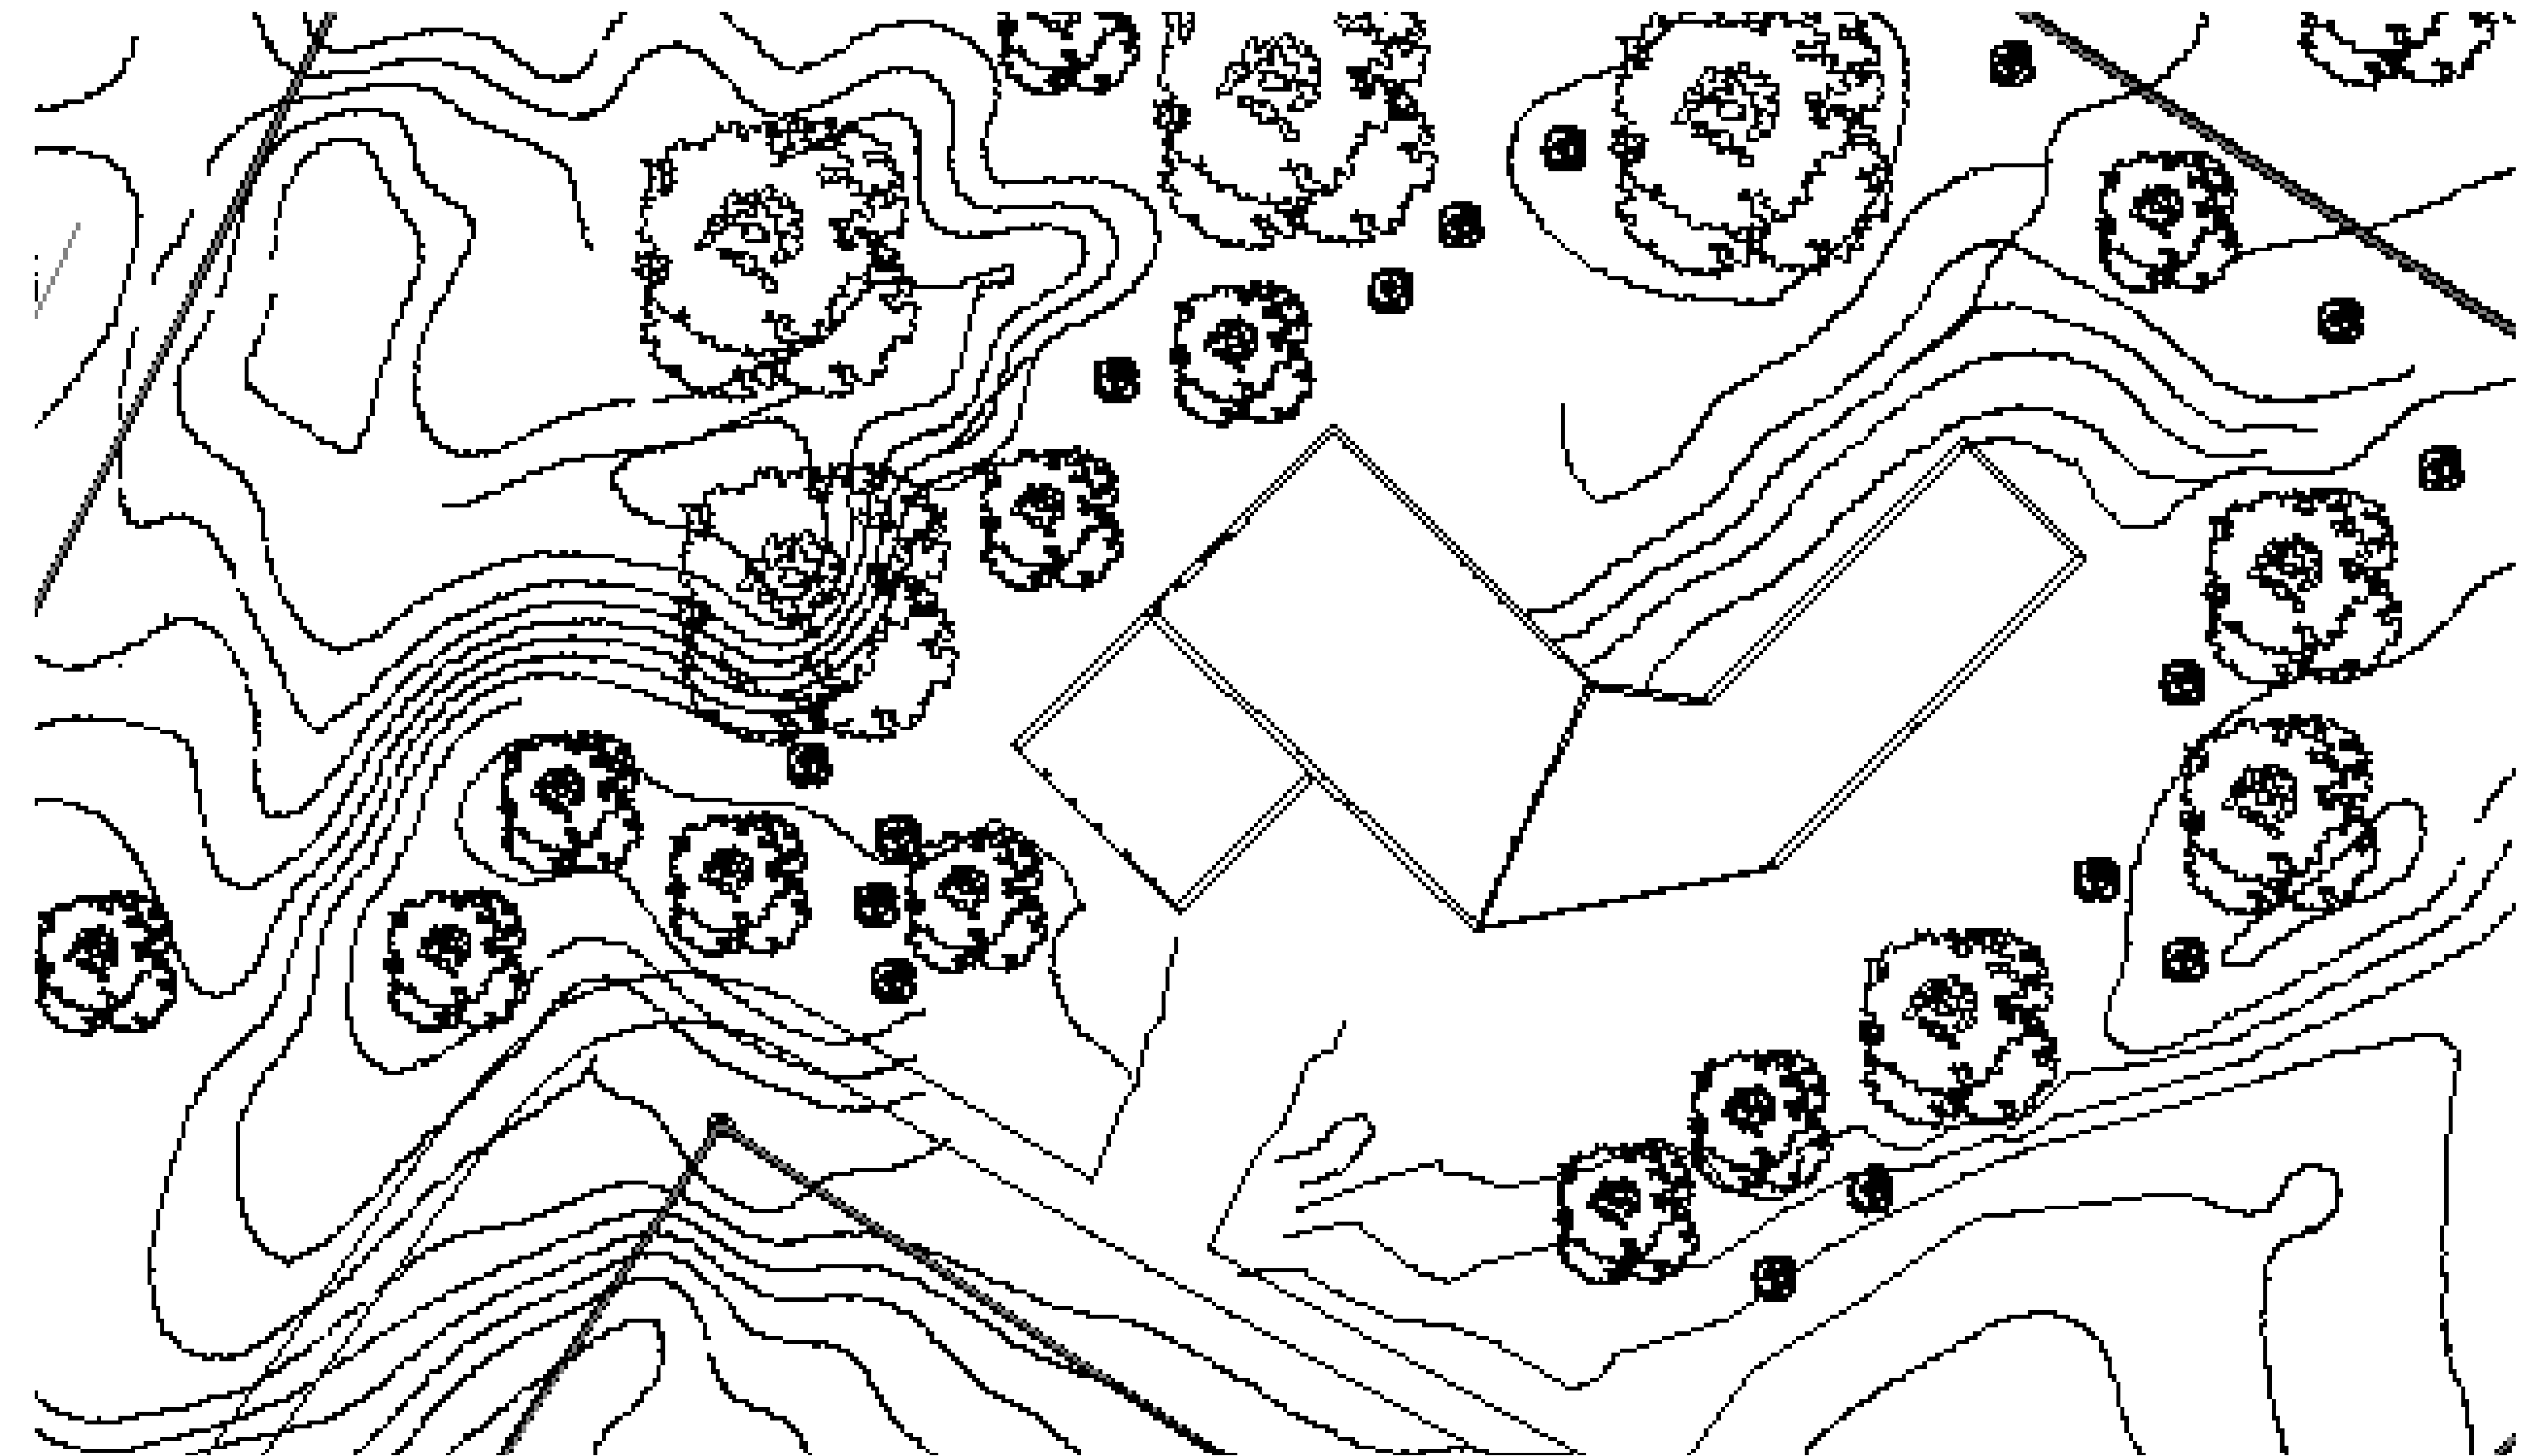

SITE PLAN

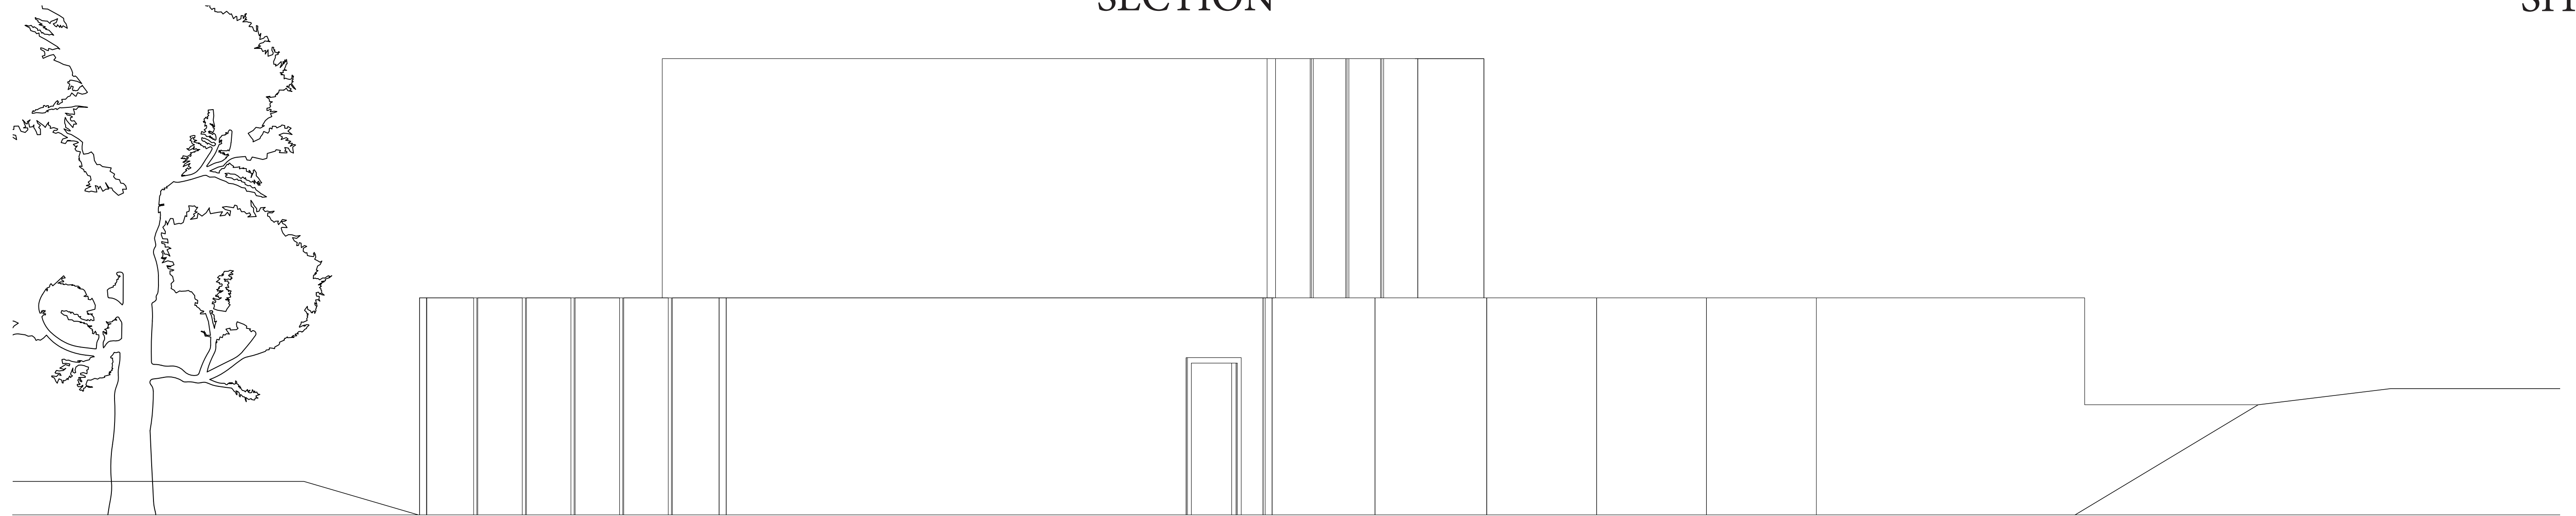

ELEVATION

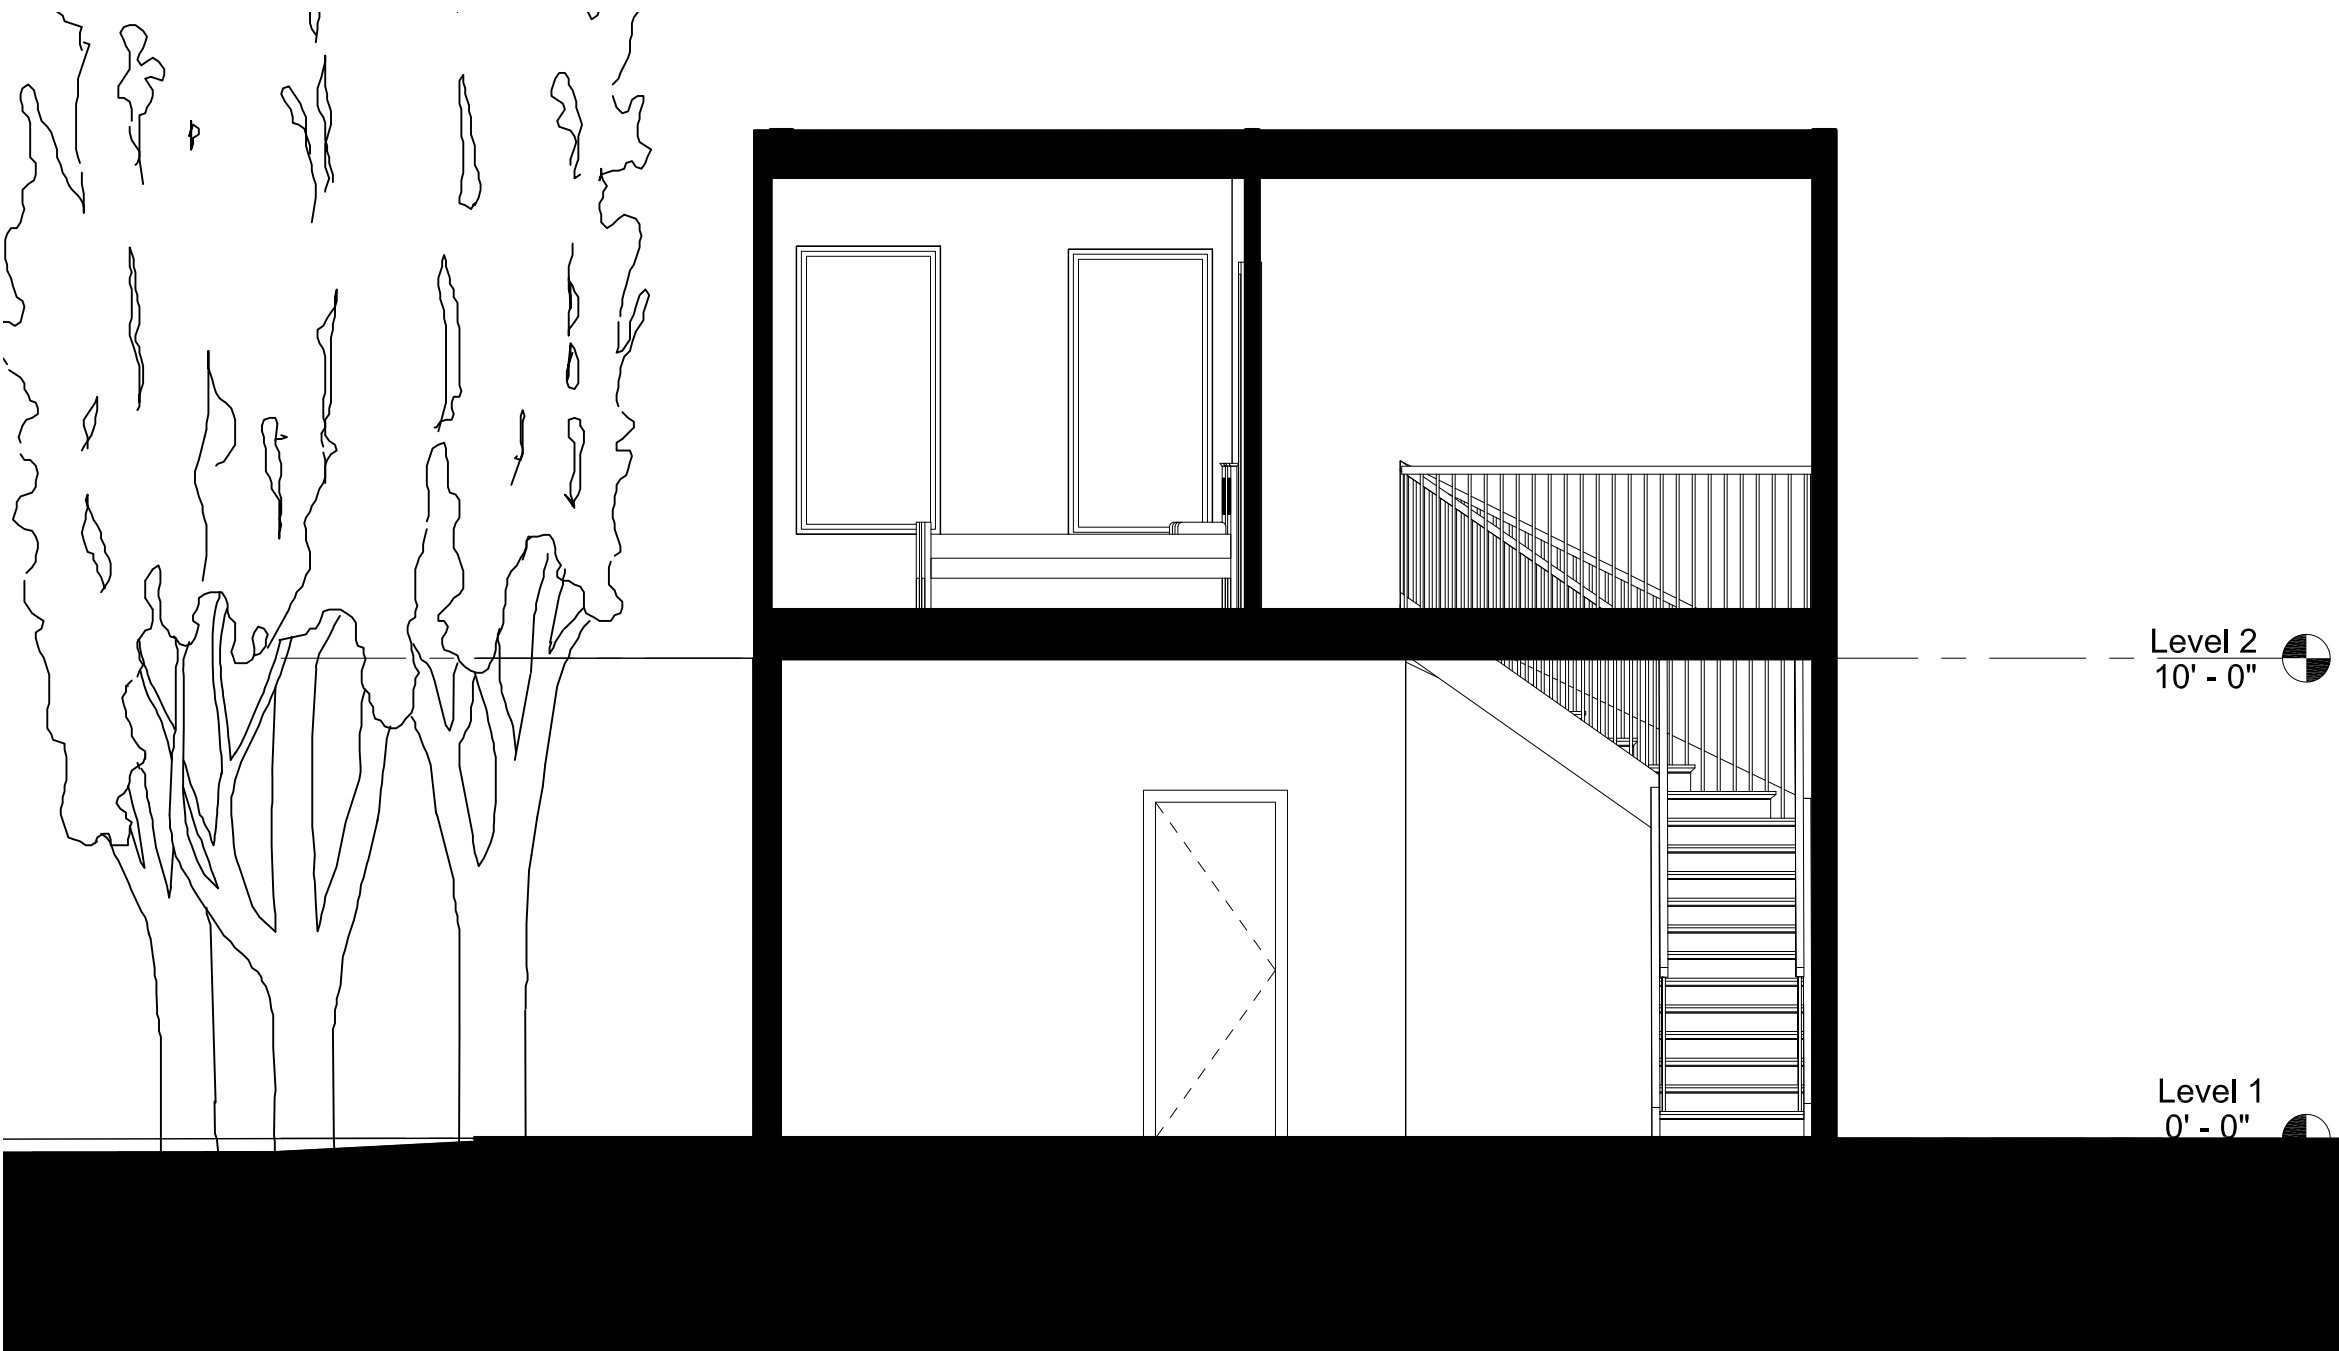

Level 2  
10'-0"

Level 1  
0'-0"

SECTION