


1/16" = 1' - 0"

WEST ELEVATION

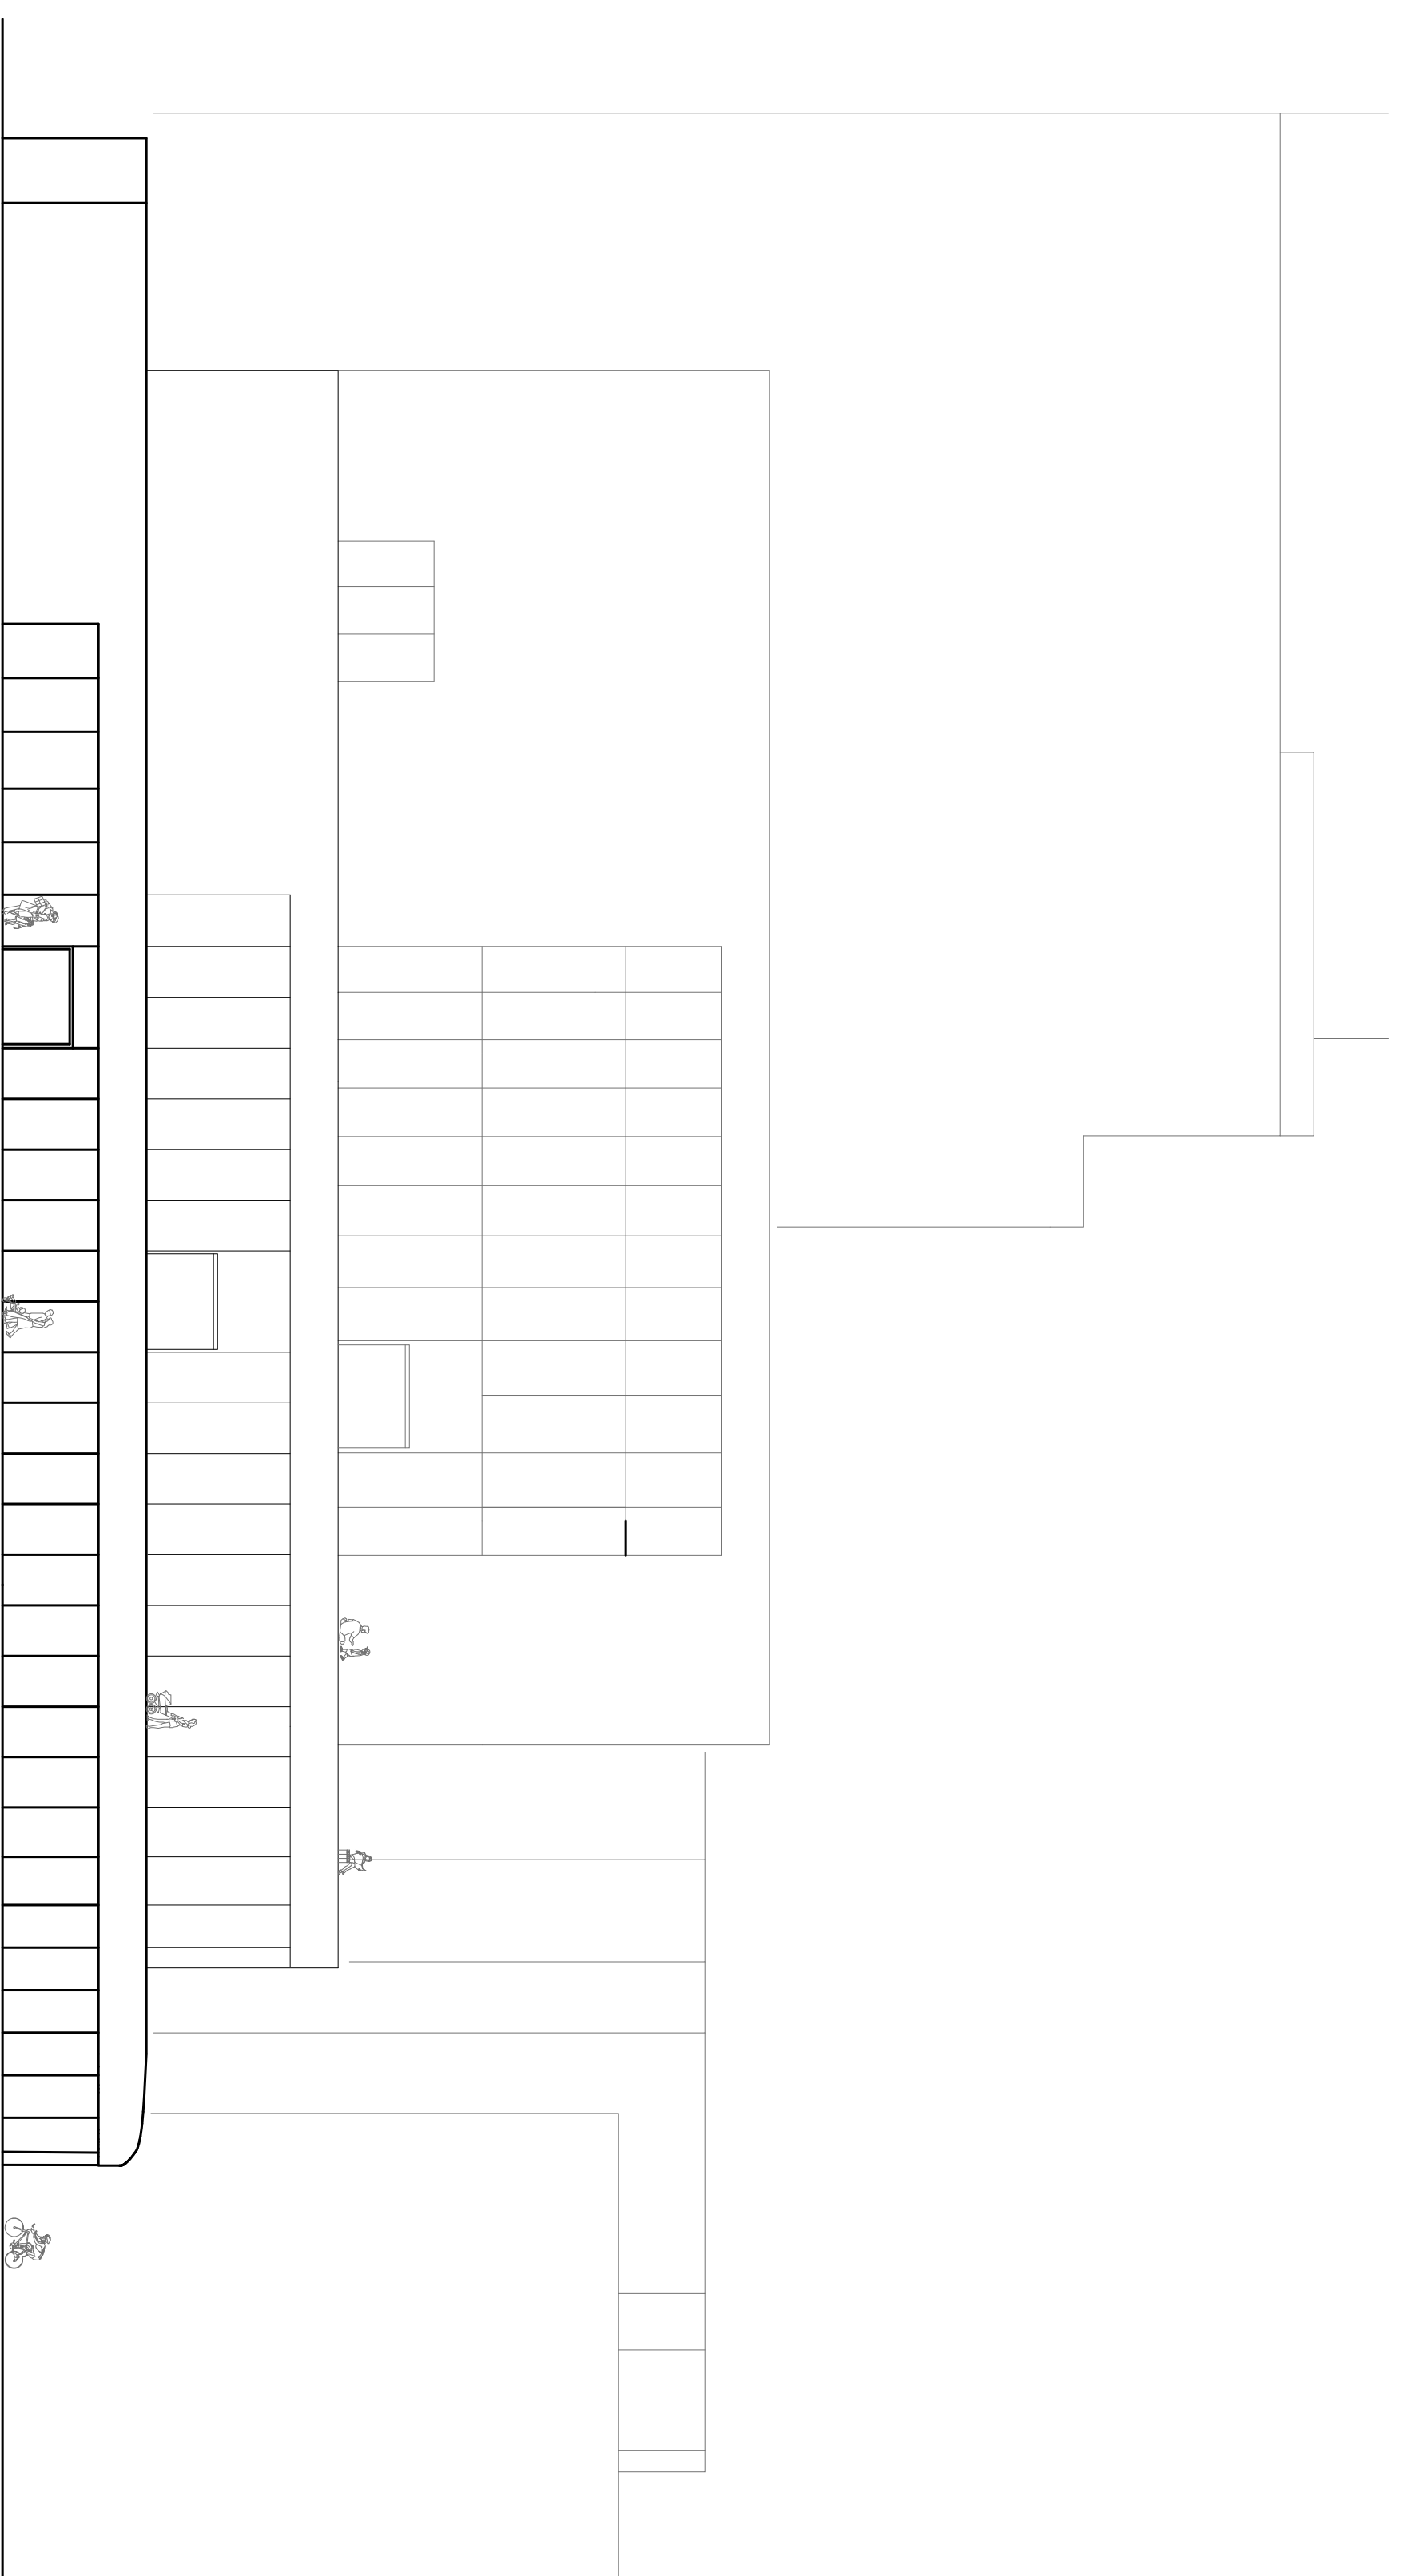

1/16" = 1' - 0"

EAST ELEVATION