




04 STAIR DETAIL
A-005 1'-1/2" = 1'-0"

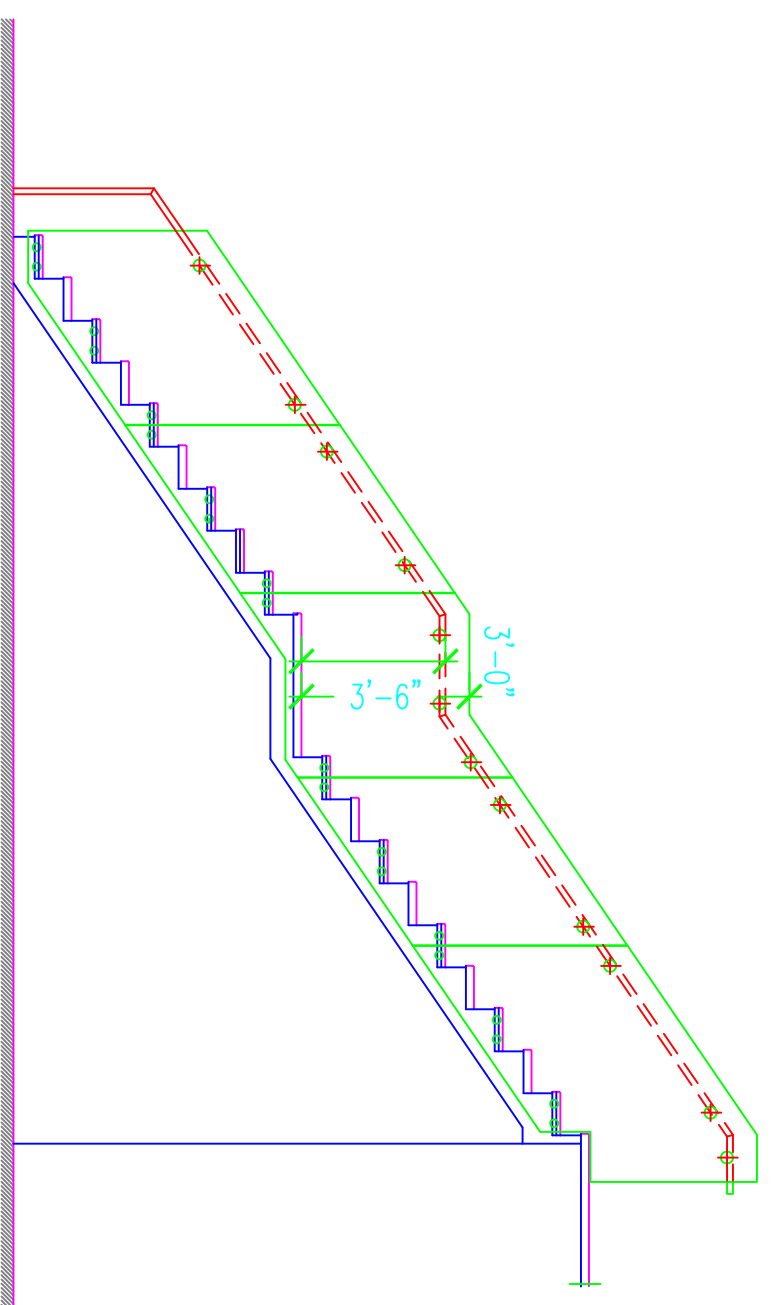


03 STAIRS ELEVATION /12' FLOOR TO FLOOR/
A-005 1/4" = 1'-0"

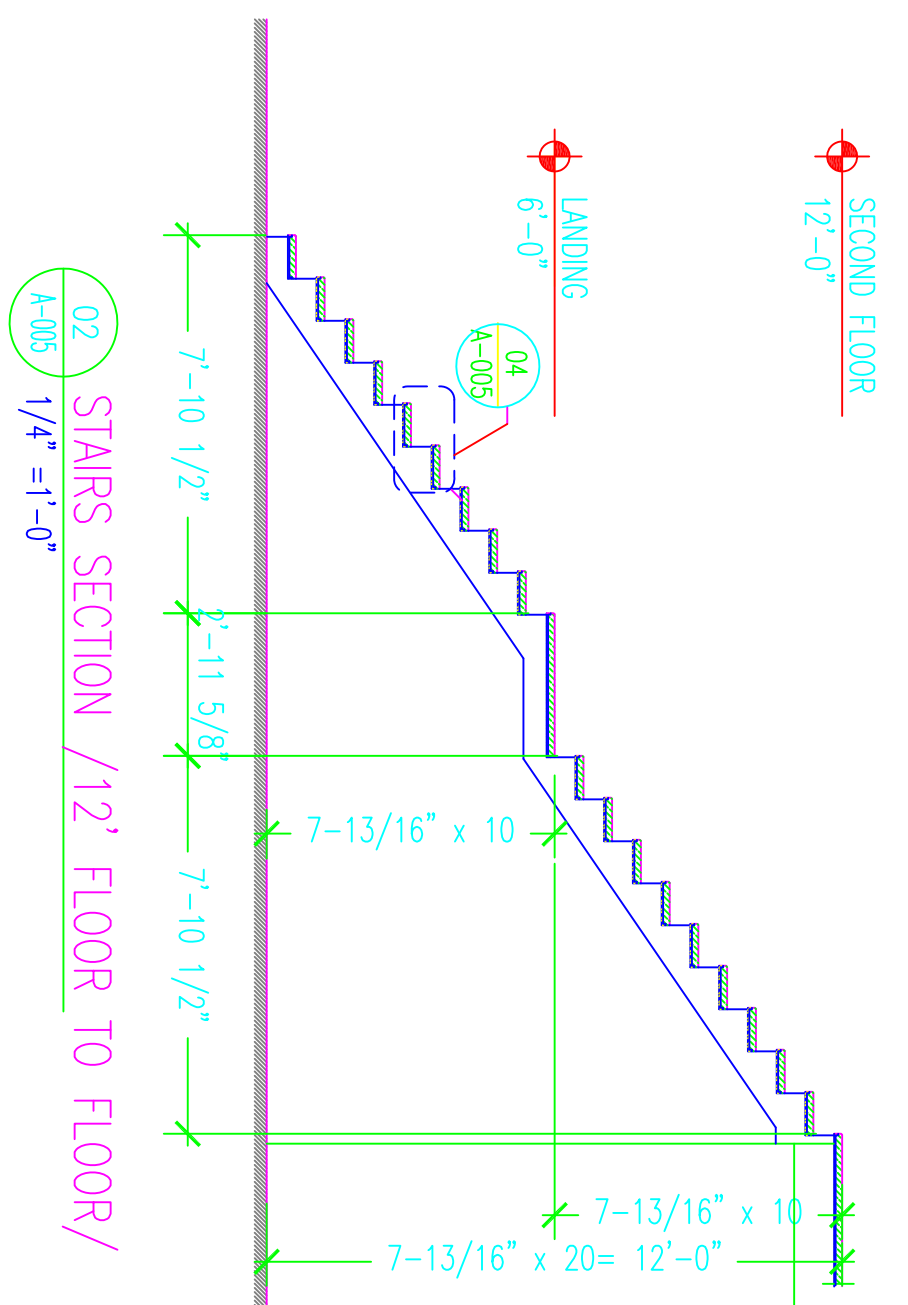


02 STAIRS SECTION /12' FLOOR TO FLOOR/
A-005 1/4" = 1'-0"

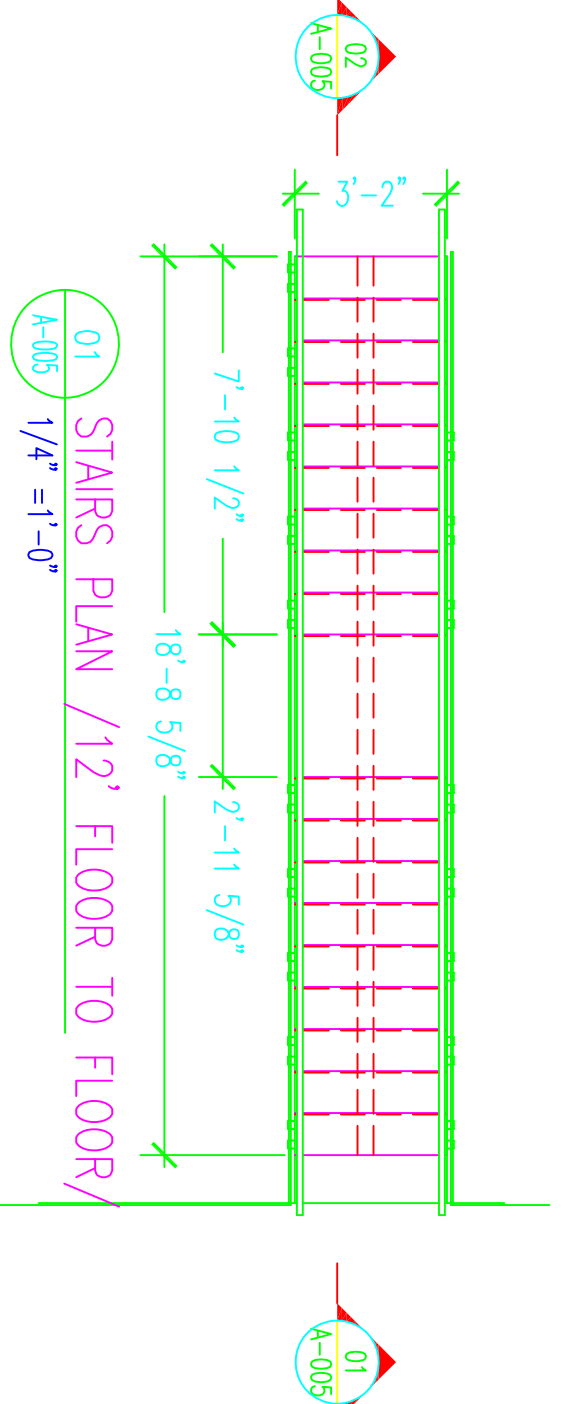


01 STAIRS PLAN /12' FLOOR TO FLOOR/
A-005 1/4" = 1'-0"

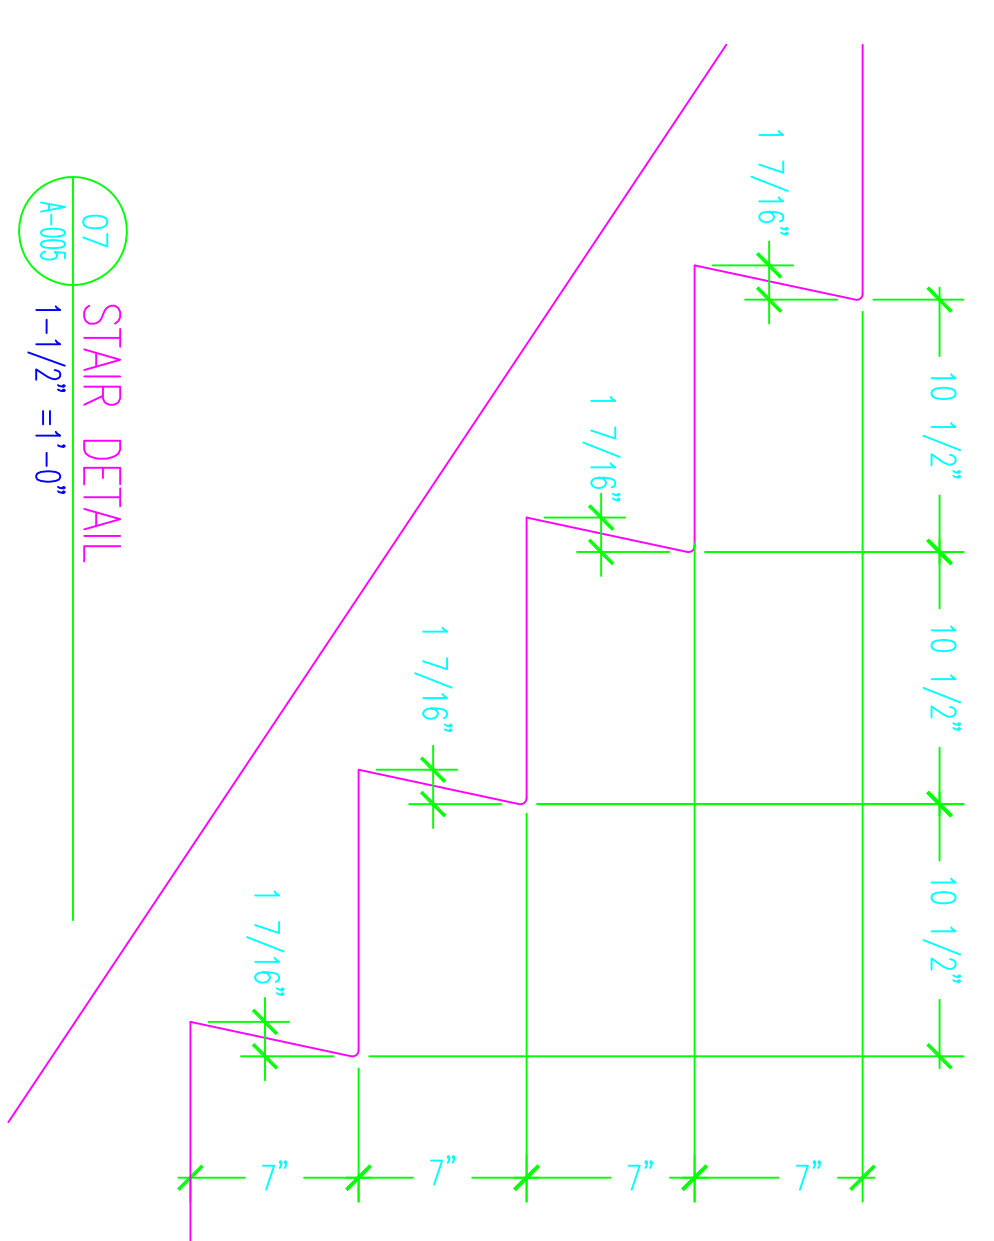


07 STAIR DETAIL
A-005 1'-1/2" = 1'-0"

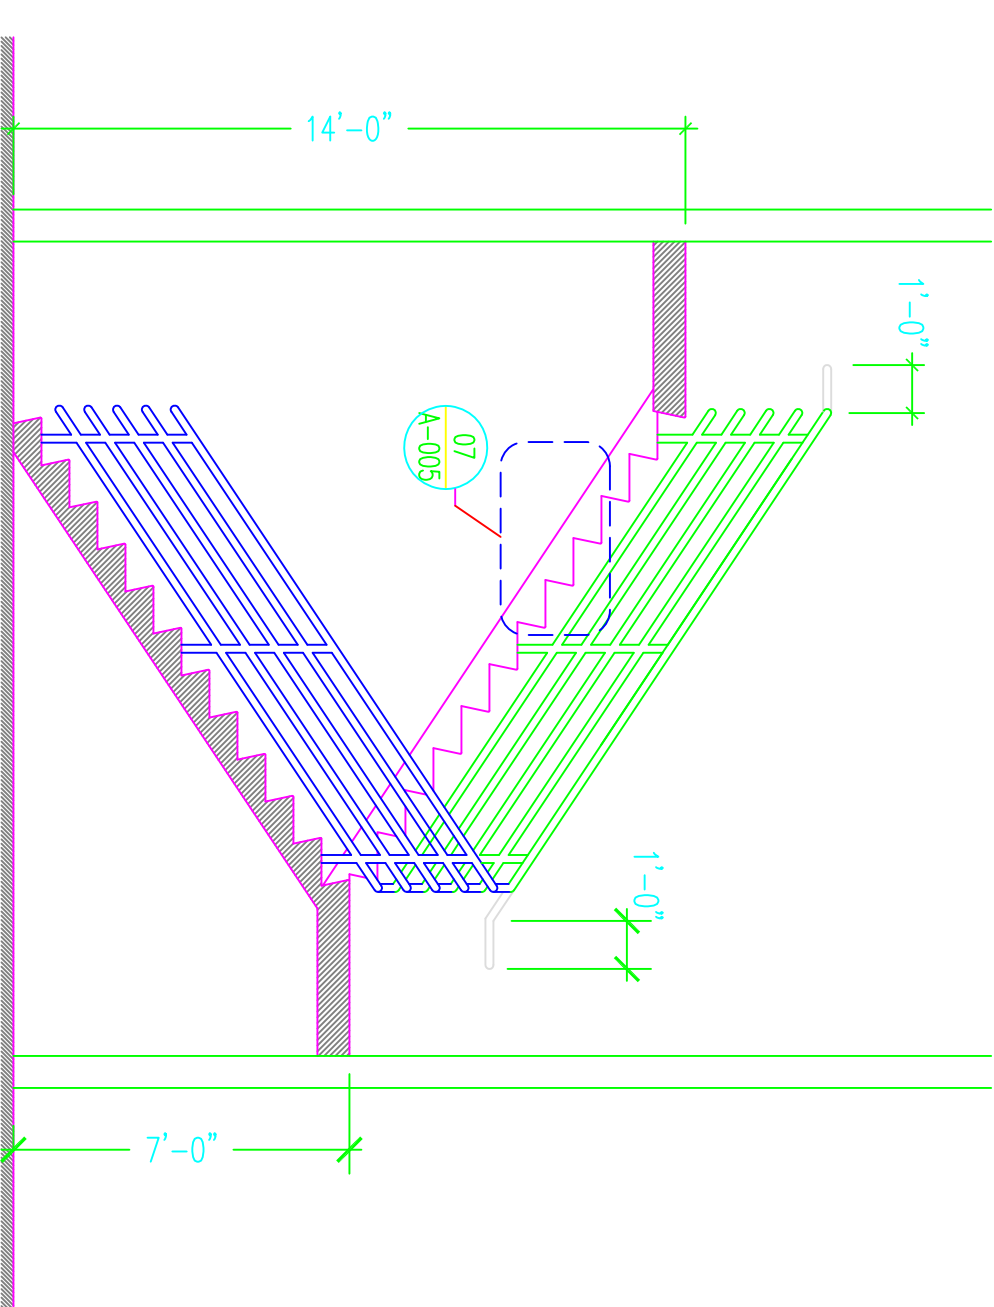


06 STAIRS SECTION /14' FLOOR TO FLOOR/
A-005 1/4" = 1'-0"

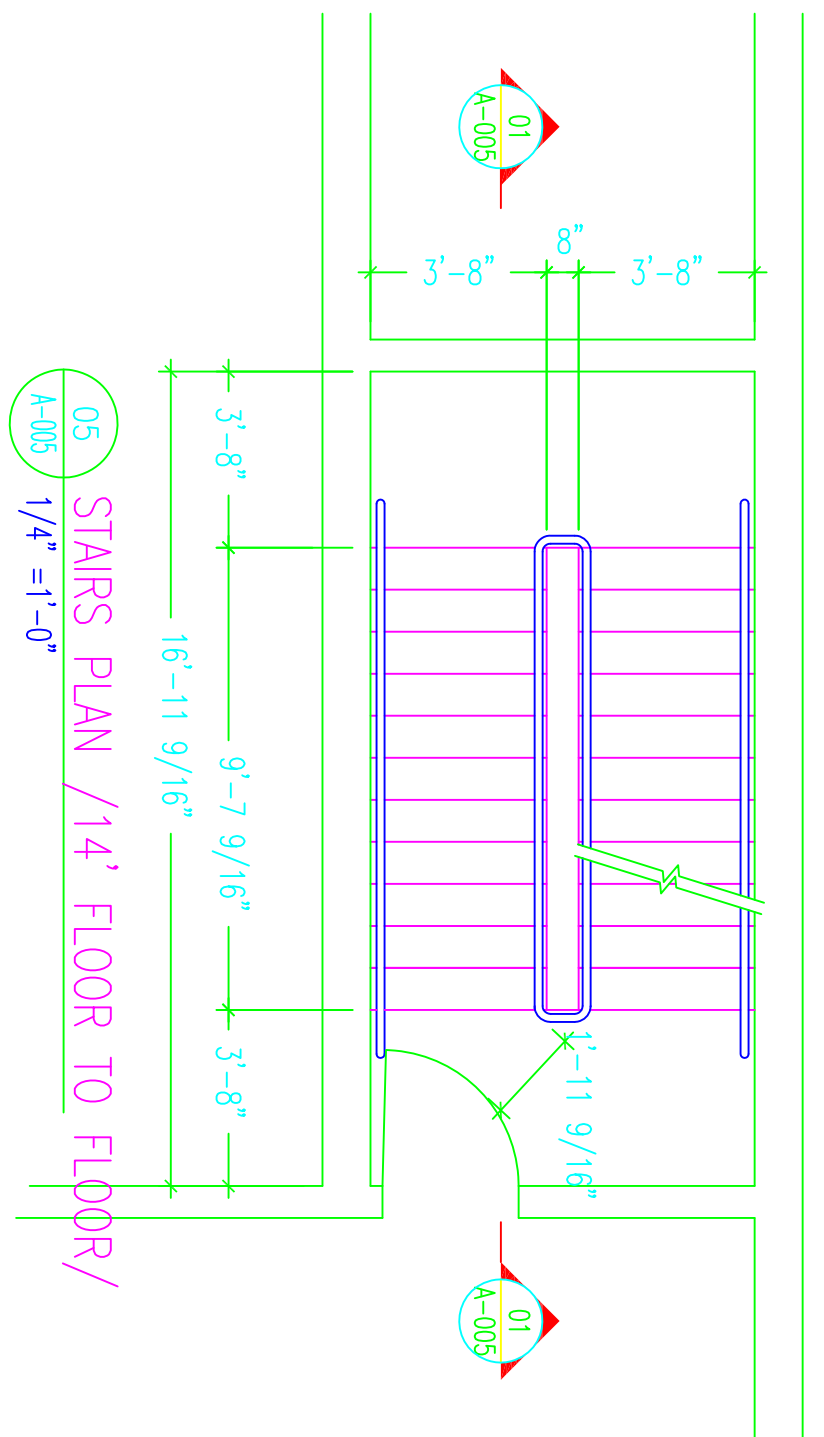


05 STAIRS PLAN /14' FLOOR TO FLOOR/
A-005 1/4" = 1'-0"

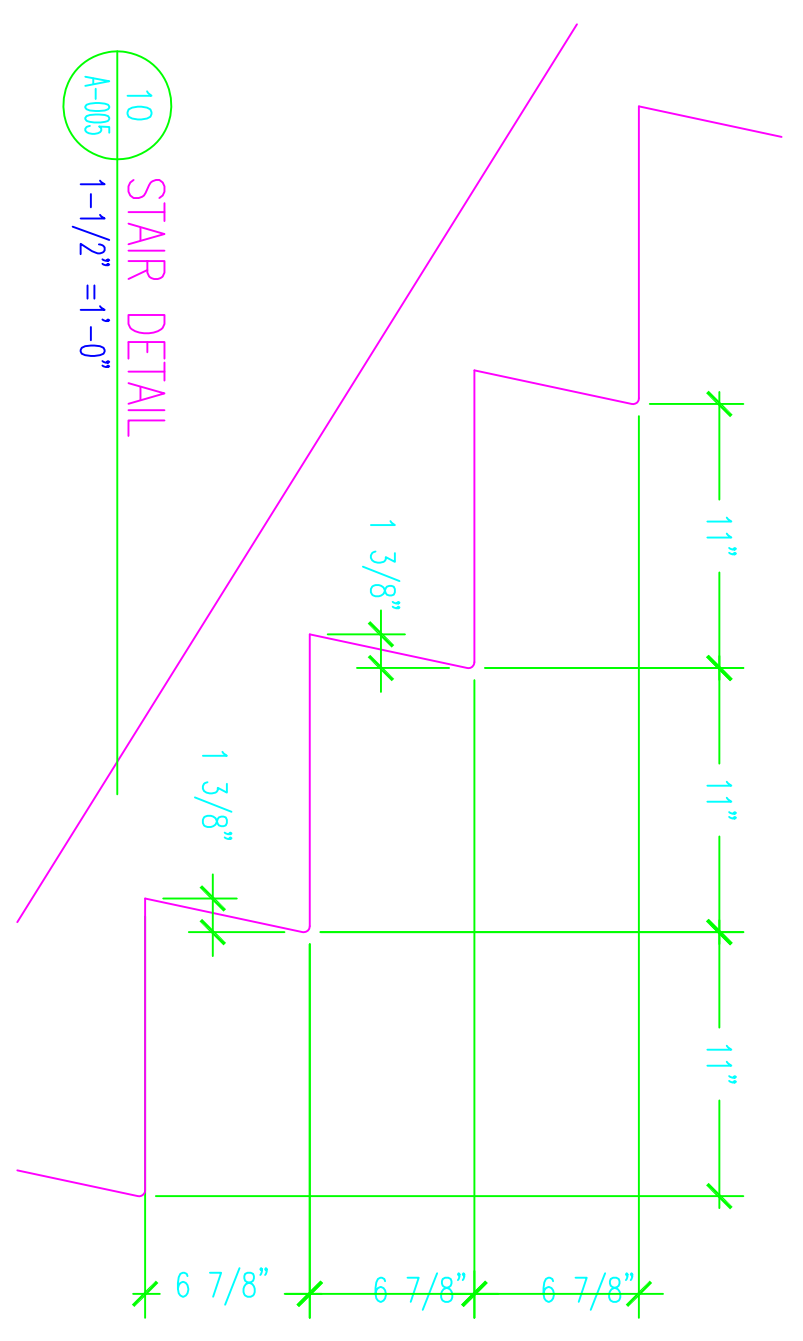

10 STAIR DETAIL
A-005 1'-1/2" = 1'-0"

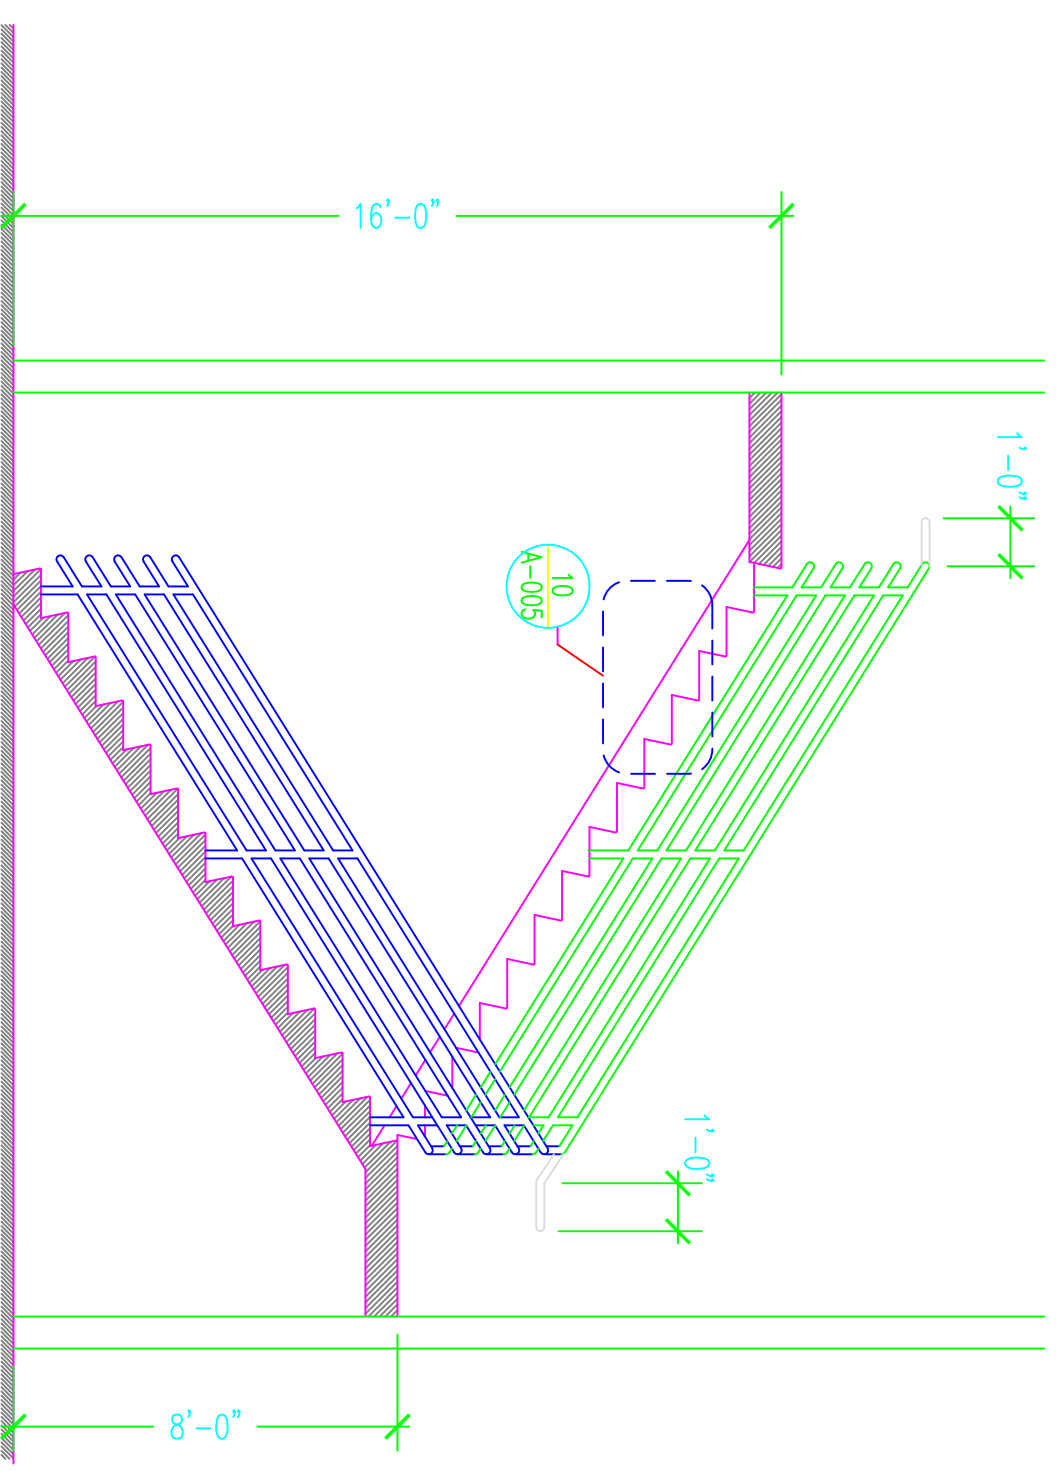

09 STAIRS SECTION /16' FLOOR TO FLOOR/
A-005 1/4" = 1'-0"

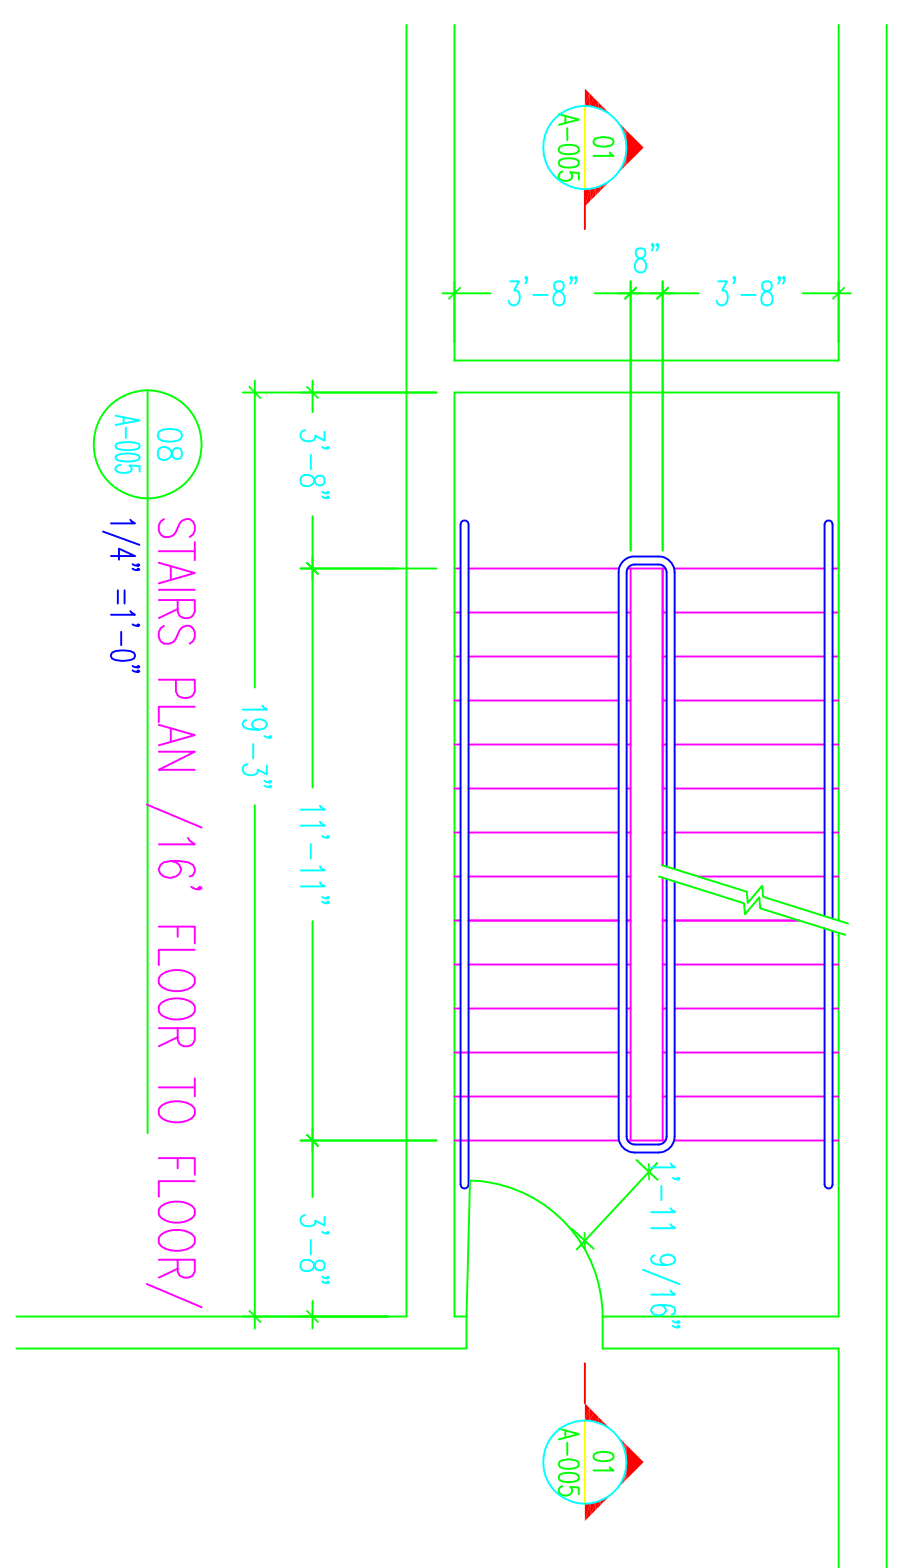

08 STAIRS PLAN /16' FLOOR TO FLOOR/
A-005 1/4" = 1'-0"



NYCCT

KLITCORD BLDG.

285 JAY ST.
BROOKLYN, NY, 11201
BLOCK: 131 LOT:1
BIN: 3856757

STAIRS

Project number BUILDING TECH 3
Date 2/2014
Drawn by MARYANNA BASYUL
Professor Name PROF. KING
Checked by PROF. KING

Scale NOT TO SCALE

Grade