


Consultant
Address
Phone
Fax
e-mail

Consultant
Address
Phone
Fax
e-mail

Consultant
Address
Phone
Fax
e-mail

Consultant
Address
Phone
Fax
e-mail

Consultant
Address
Phone
Fax
e-mail

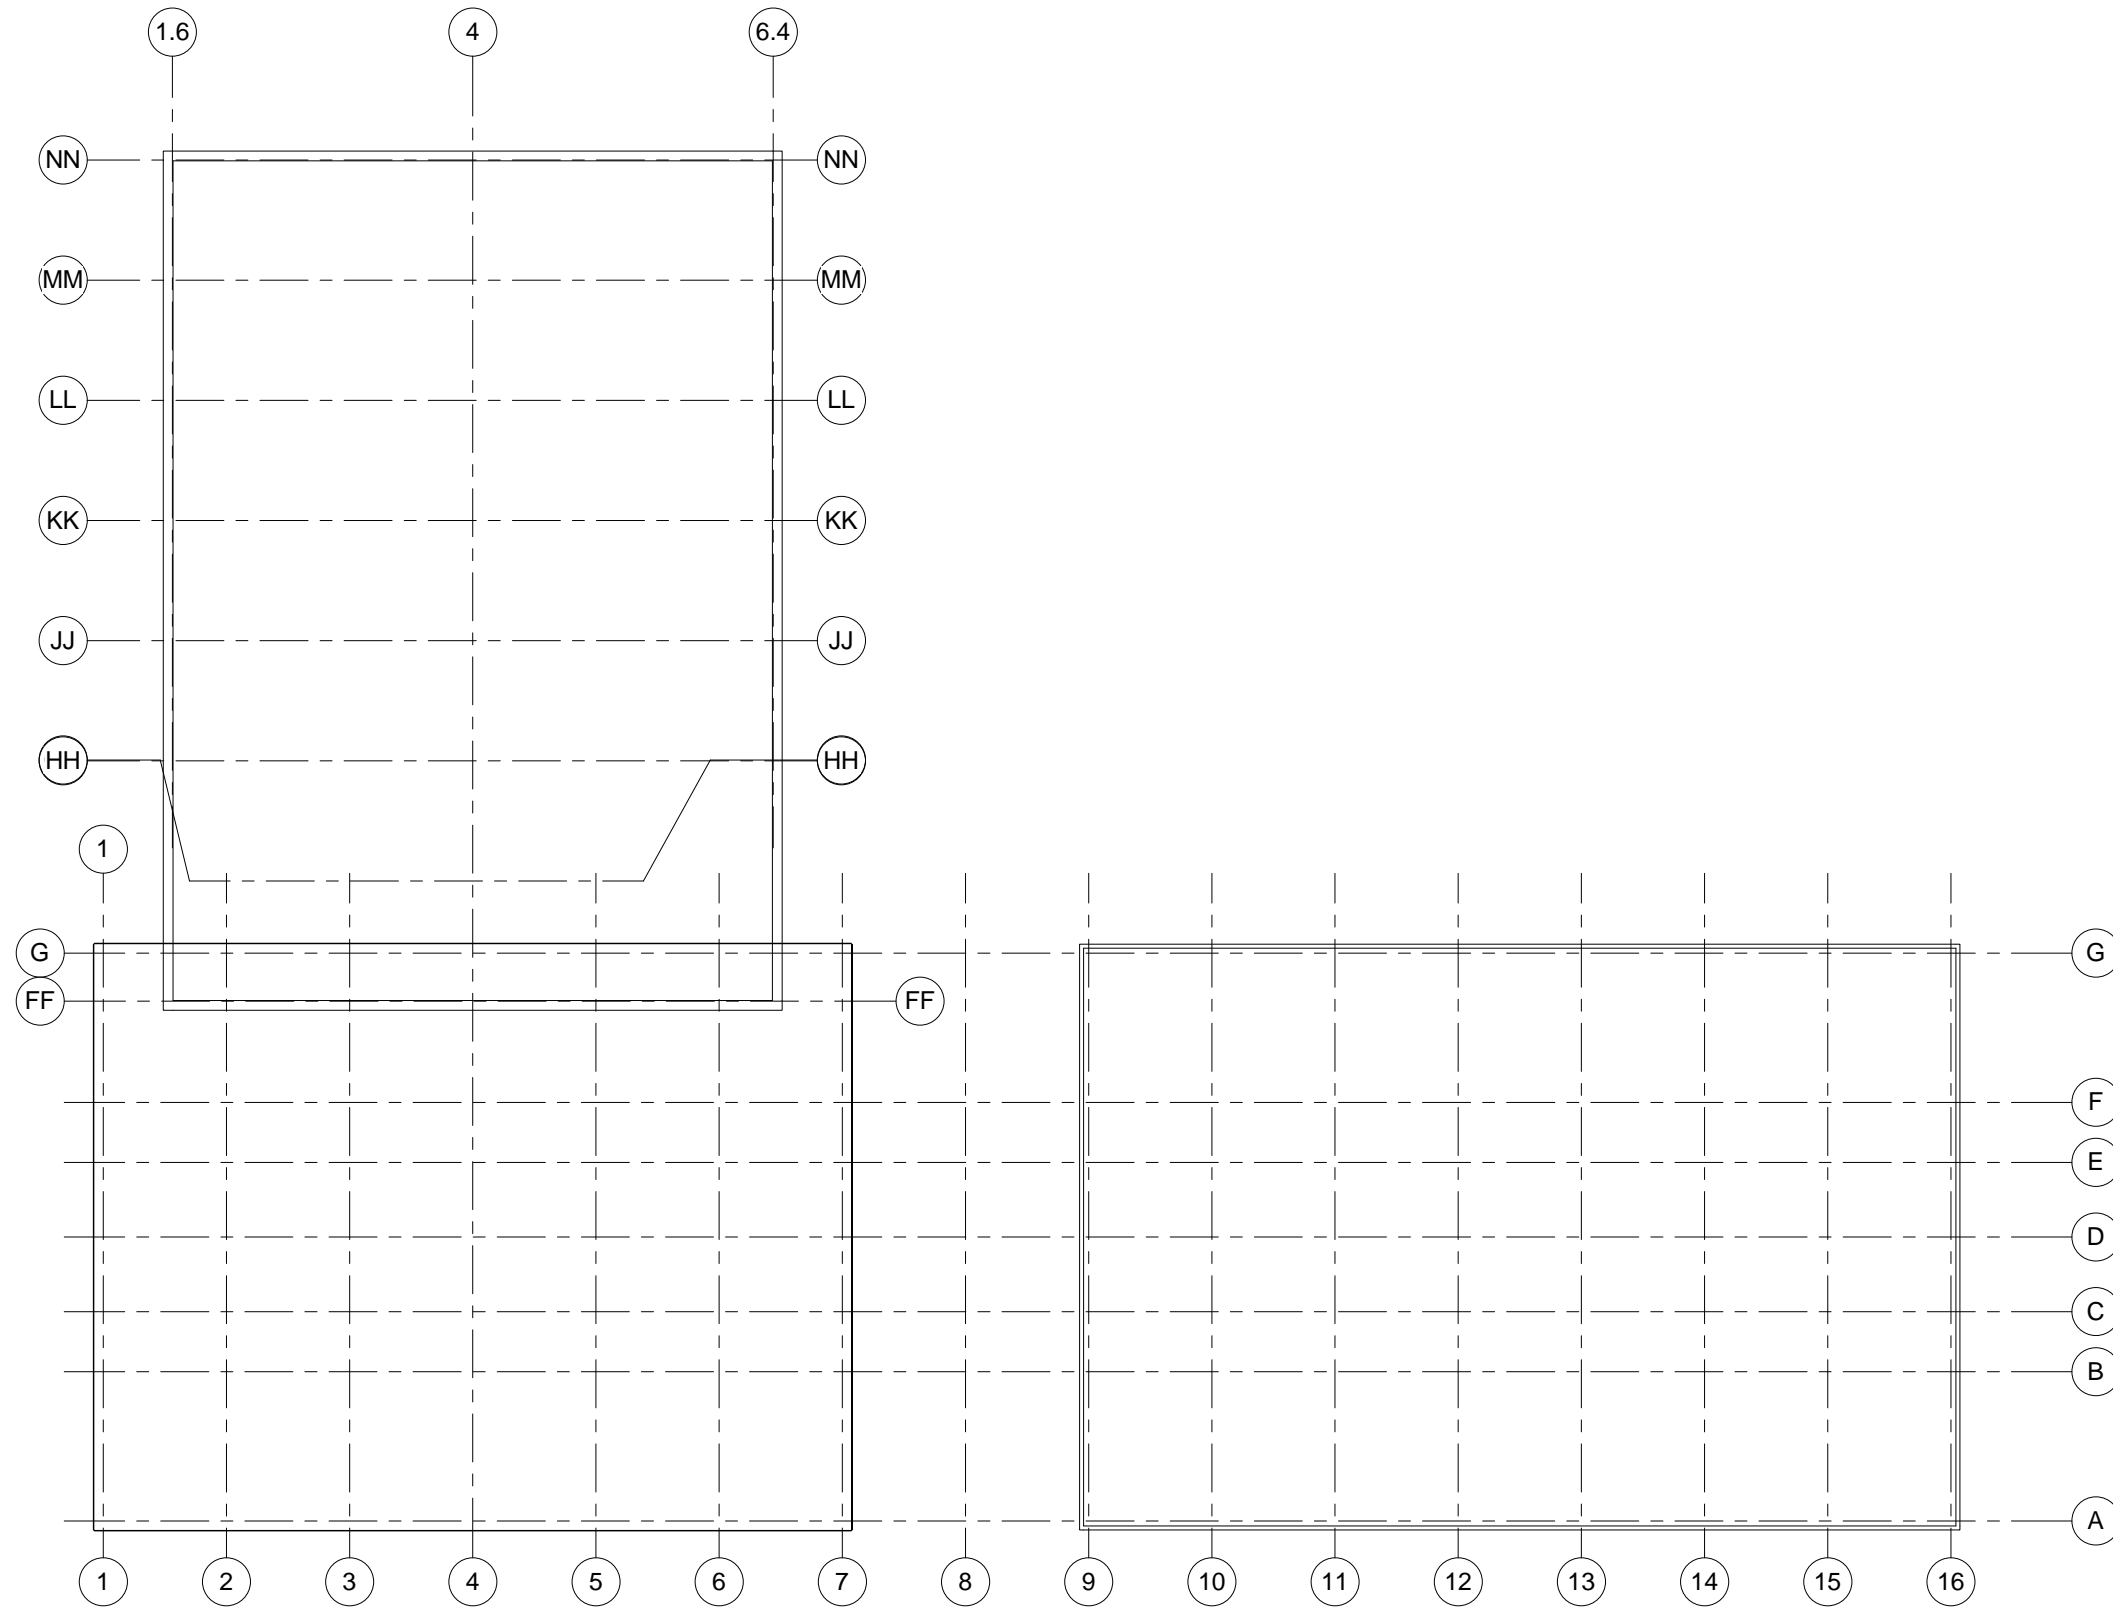

① Level 1
1/16" = 1'-0"

No.	Description	Date

Danny Mena
Project Name

1ST FLOOR - COMPOSIT

Project number	Project Number
Date	10/23/2014
Drawn by	Author
Checked by	Checker

A-101

Scale	1/16" = 1'-0"
-------	---------------

Consultant
Address
Phone
Fax
e-mail

Consultant
Address
Address
Phone
Fax
e-mail

Consultant
Address
Address
Phone
Fax
e-mail

Consultant
Address
Address
Phone
Fax
e-mail


Consultant
Address
Address
Phone
Fax
e-mail

No.	Description	Date


Danny Mena
Project Name
1ST FLOOR - ATRUIM

Project number	Project Number
Date	10/23/2014
Drawn by	Author
Checked by	Checker

A-101.A
Scale 1/8" = 1'-0"

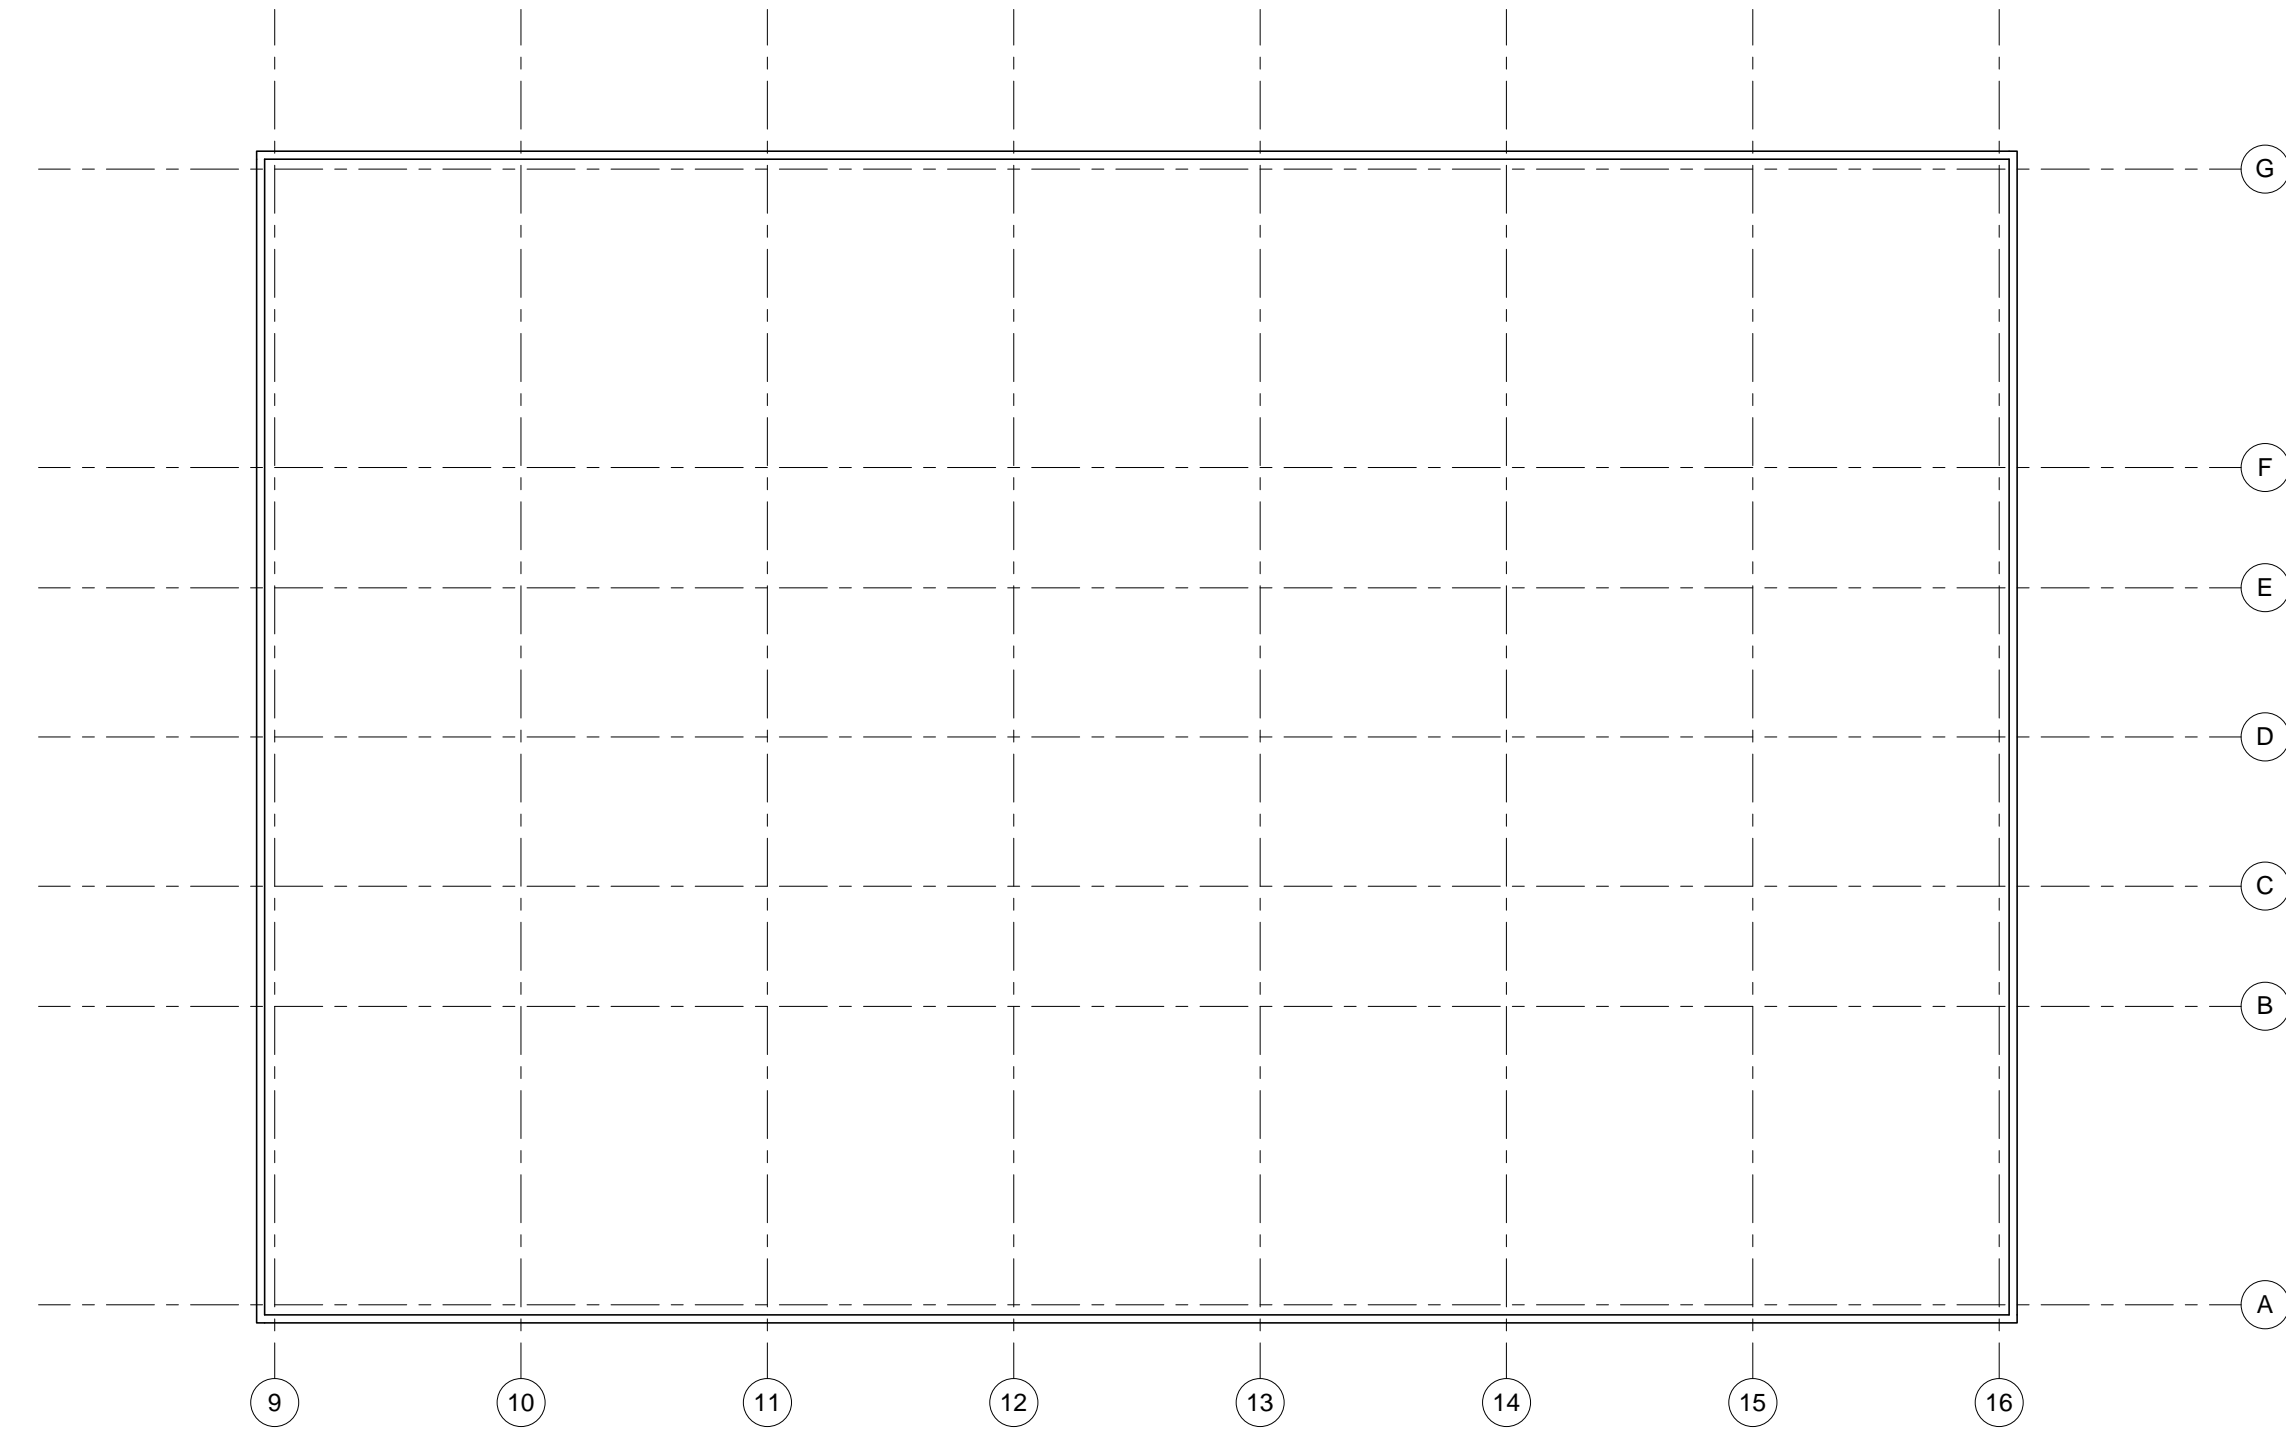

1 FIST FLOOR - ATRIUM
1/8" = 1'-0"

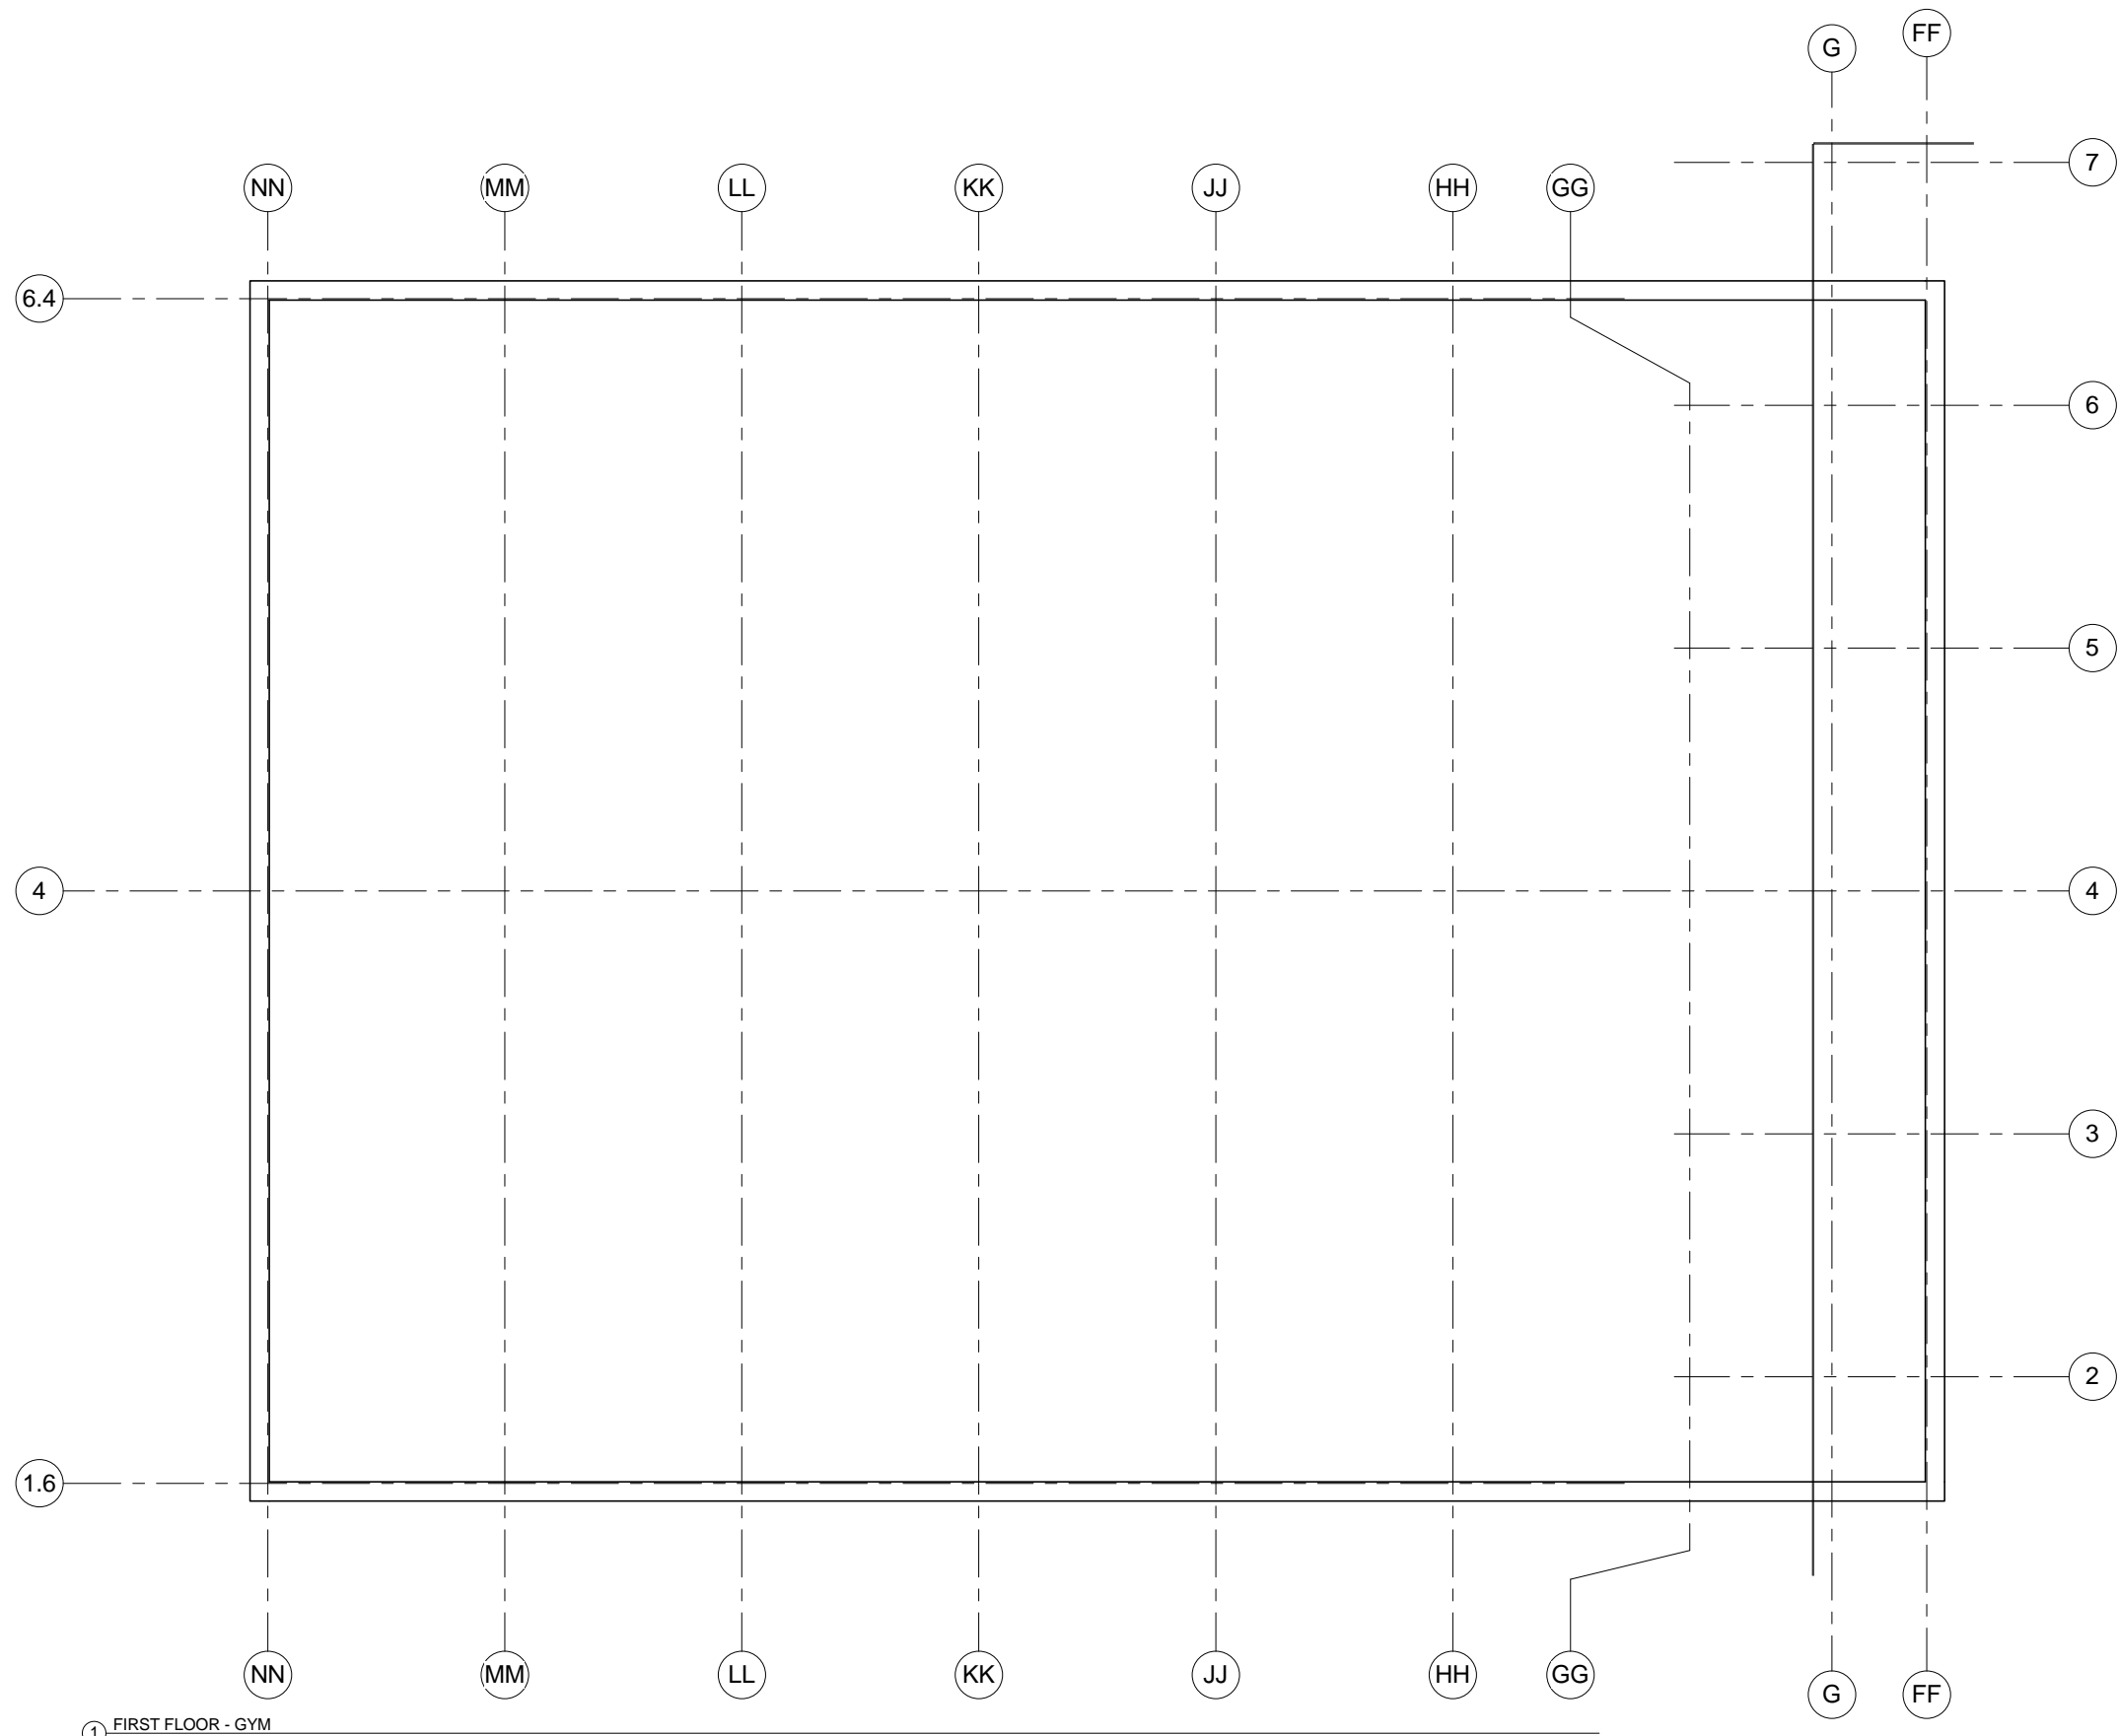

1 FIRST FLOOR - GYM
1/8" = 1'-0"

Consultant
Address
Phone
Fax
e-mail

Consultant
Address
Phone
Fax
e-mail

Consultant
Address
Phone
Fax
e-mail

Consultant
Address
Phone
Fax
e-mail

Consultant
Address
Phone
Fax
e-mail


No.	Description	Date

Danny Mena
Project Name
1ST FLOOR - GYM

Project number	Project Number
Date	10/23/2014
Drawn by	Danny Mena
Checked by	Prof. King

A-101.G
Scale 1/8" = 1'-0"

10/23/2014 2:57:39 PM

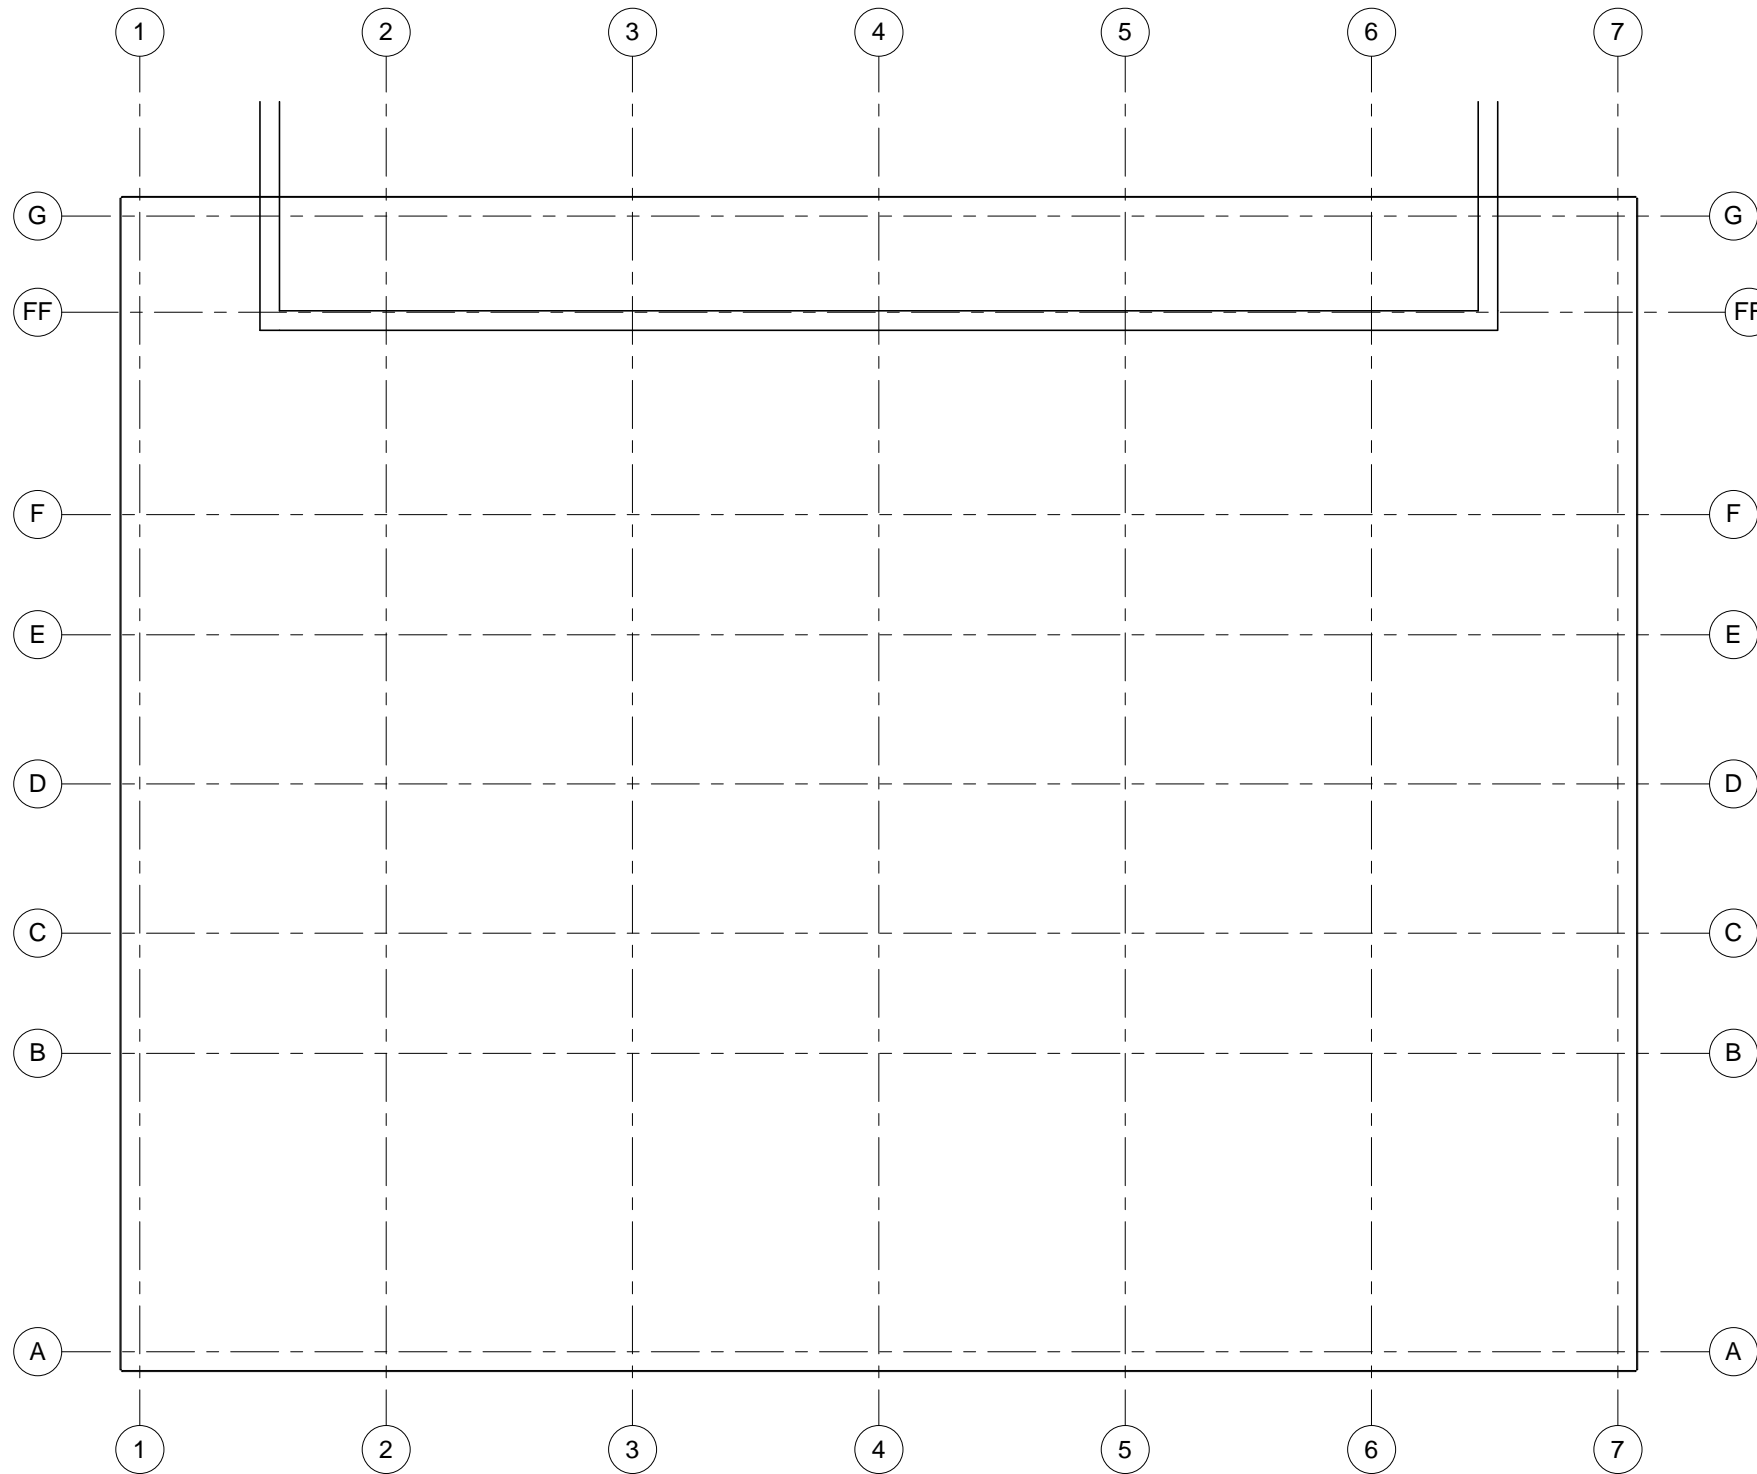

1 FIRST FLOOR - LAB
1/8" = 1'-0"

Consultant
Address
Phone
Fax
e-mail

Consultant
Address
Phone
Fax
e-mail

Consultant
Address
Phone
Fax
e-mail

Consultant
Address
Phone
Fax
e-mail

Consultant
Address
Phone
Fax
e-mail

No.	Description	Date

Danny Mena
Project Name

1ST FLOOR - LAB

Project number	Project Number
Date	10/23/2014
Drawn by	Author
Checked by	Checker

A-101.L
Scale 1/8" = 1'-0"