

① Level 1 COMPOSITE
1/16" = 1'-0"


No.	Description	Date

BINNY PAKHIDDEY
Project Name
**1ST FLOOR -
COMPOSITE**

Project number	Project Number
Date	Issue Date
Drawn by	Author
Checked by	Checker

A101

10/23/2014 2:50:46 PM

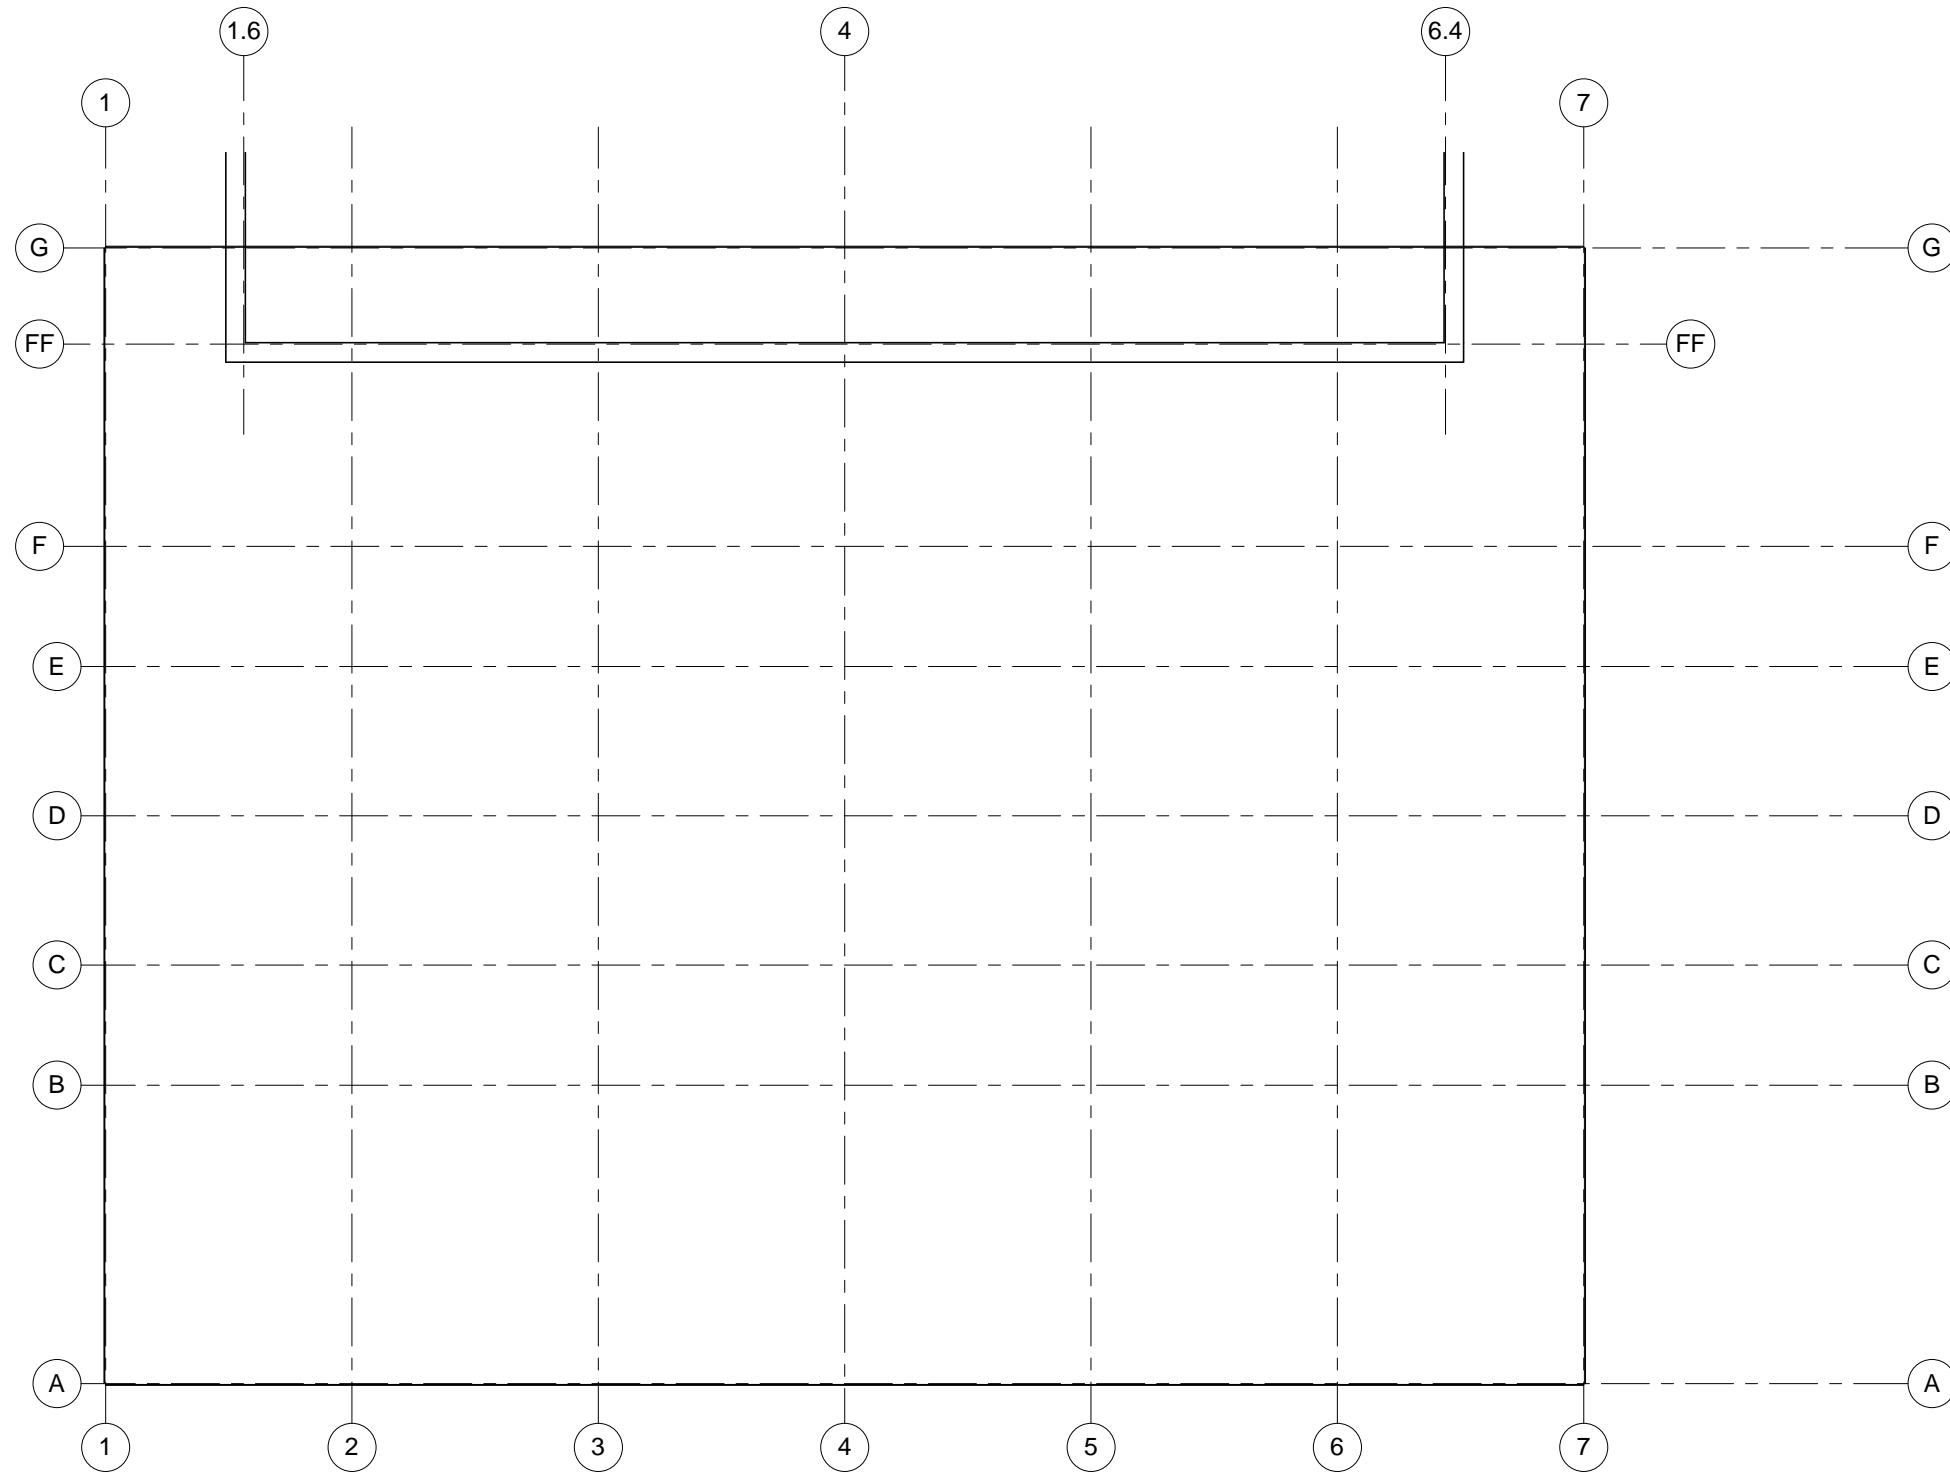


① Level 1 ATRIUM
1/8" = 1'-0"

No.	Description	Date

BINNY PAKHIDDEY
Project Name
1ST FLOOR - ATRIUM

Project number	Project Number
Date	Issue Date
Drawn by	Author
Checked by	Checker

A101.A
Scale 1/8" = 1'-0"

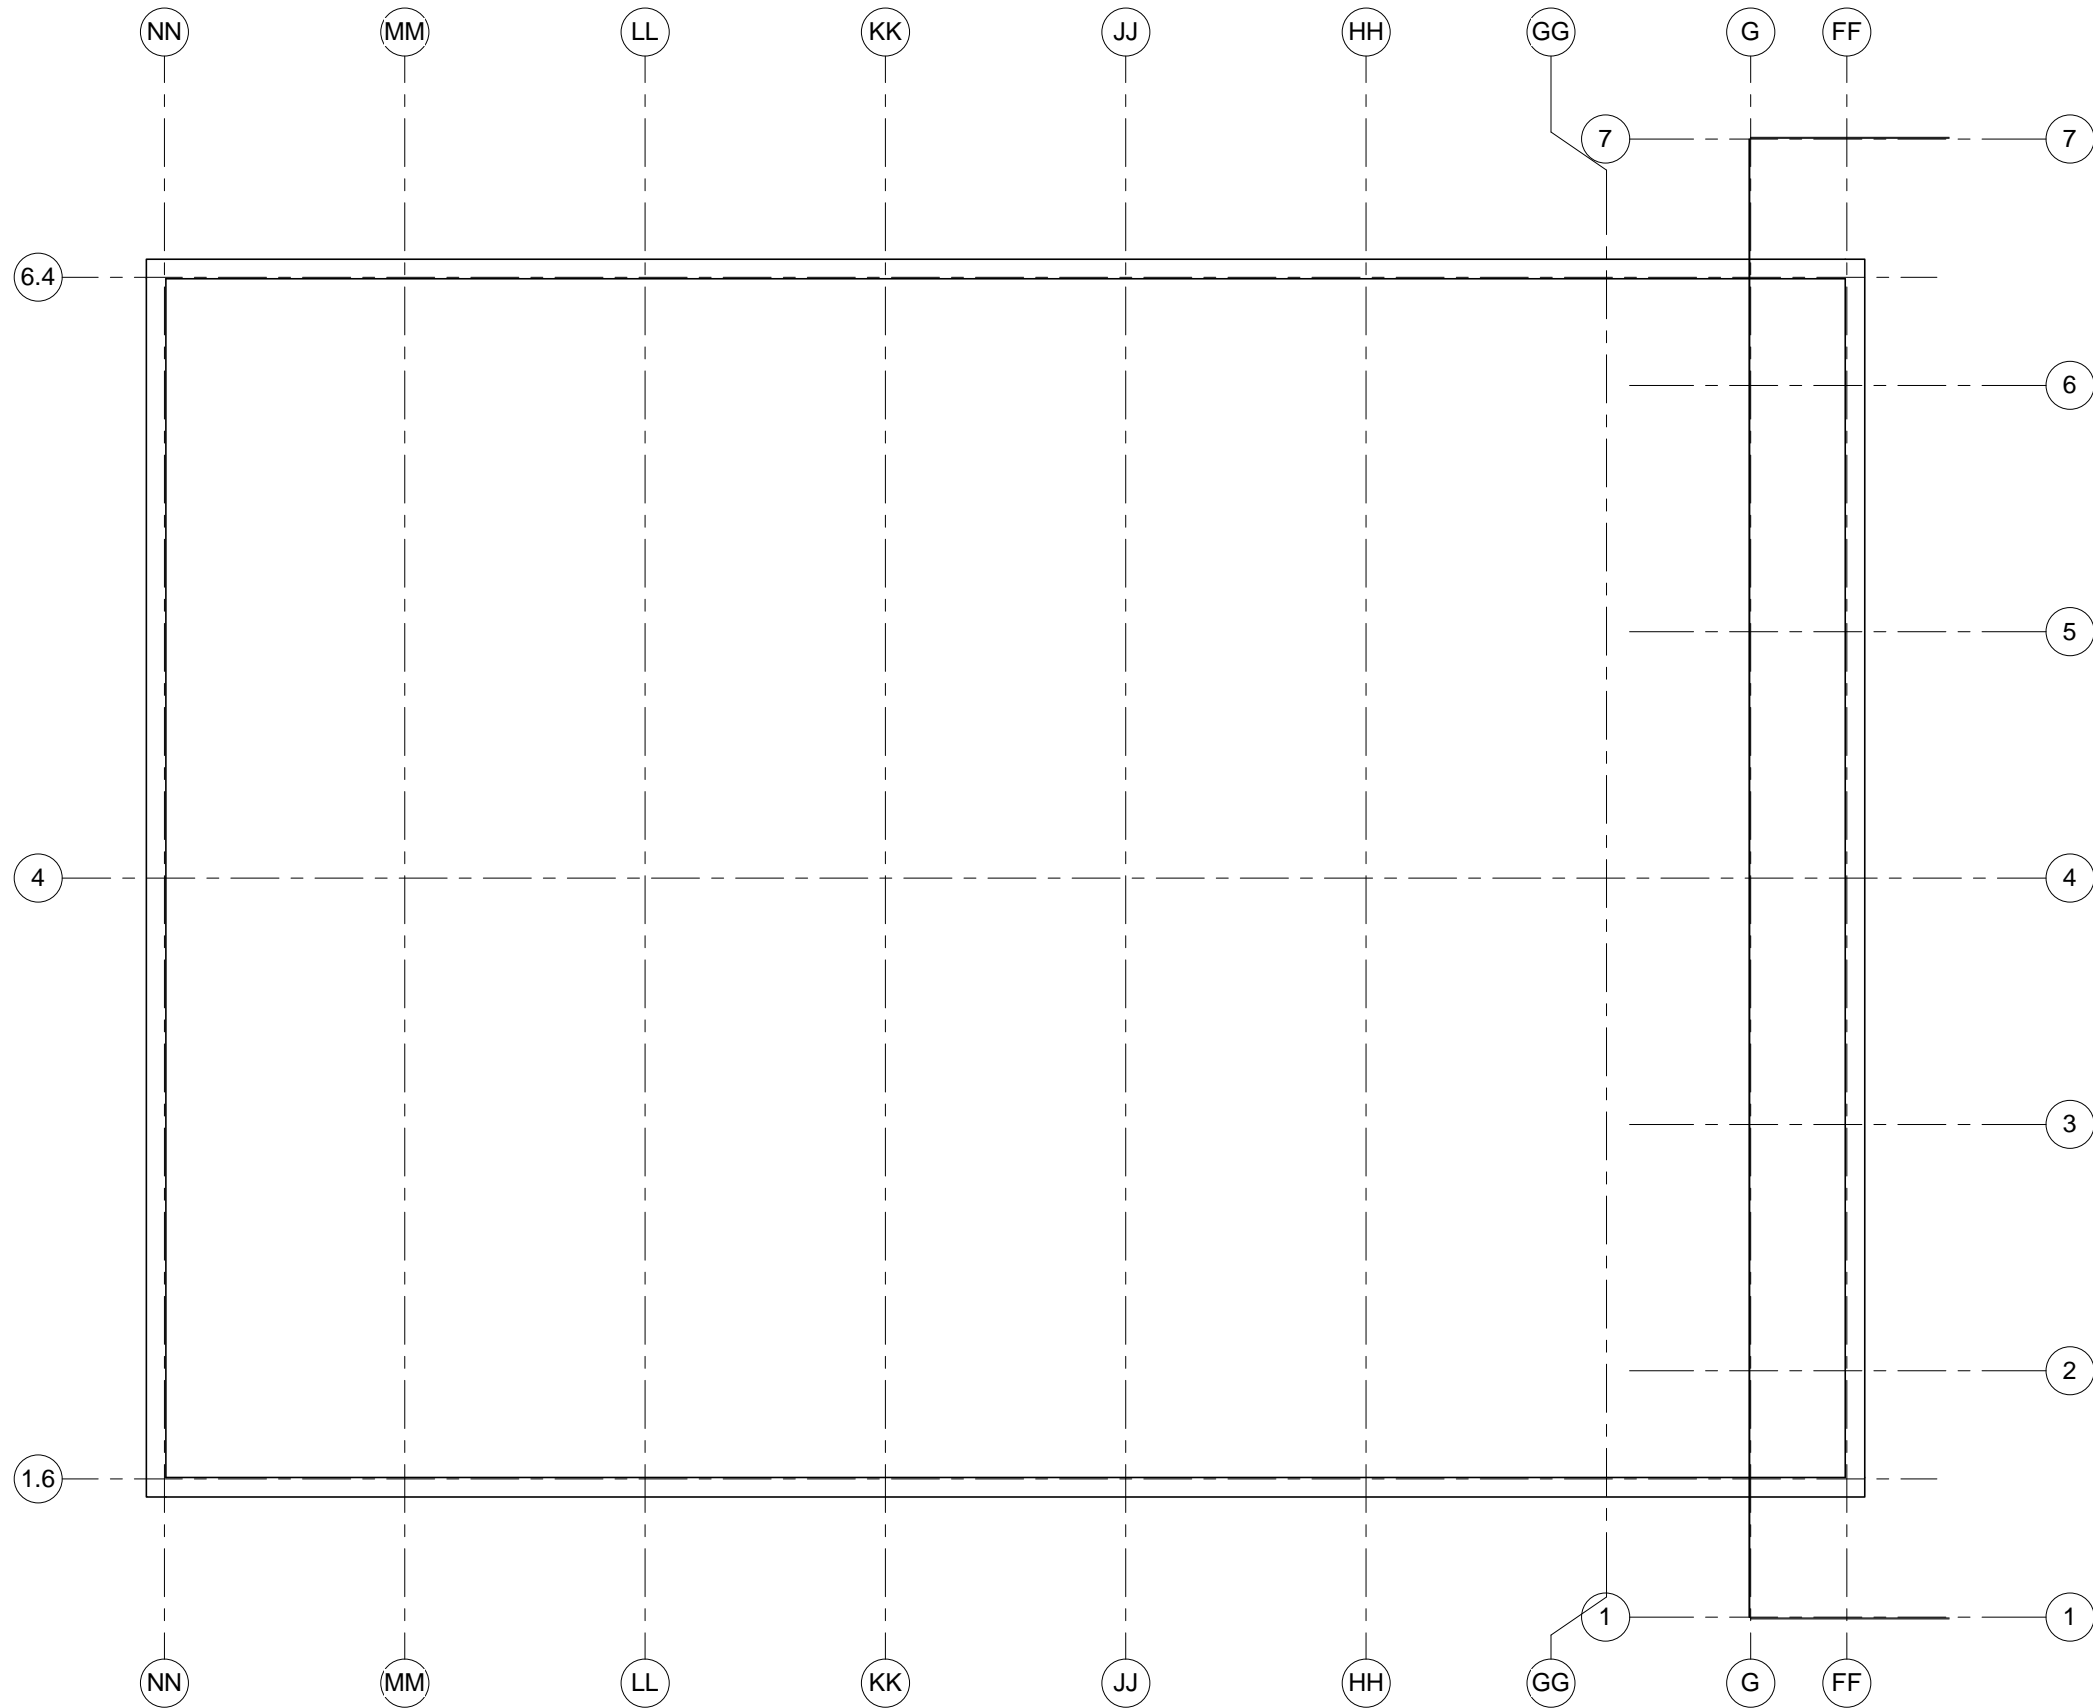

No.	Description	Date


BINNY PAKHIDDEY
 Project Name
1ST FLOOR - GYM

Project number	Project Number
Date	Issue Date
Drawn by	Author
Checked by	Checker

A101.G

Scale 1/8" = 1'-0"

① Level 1 GYM
 1/8" = 1'-0"

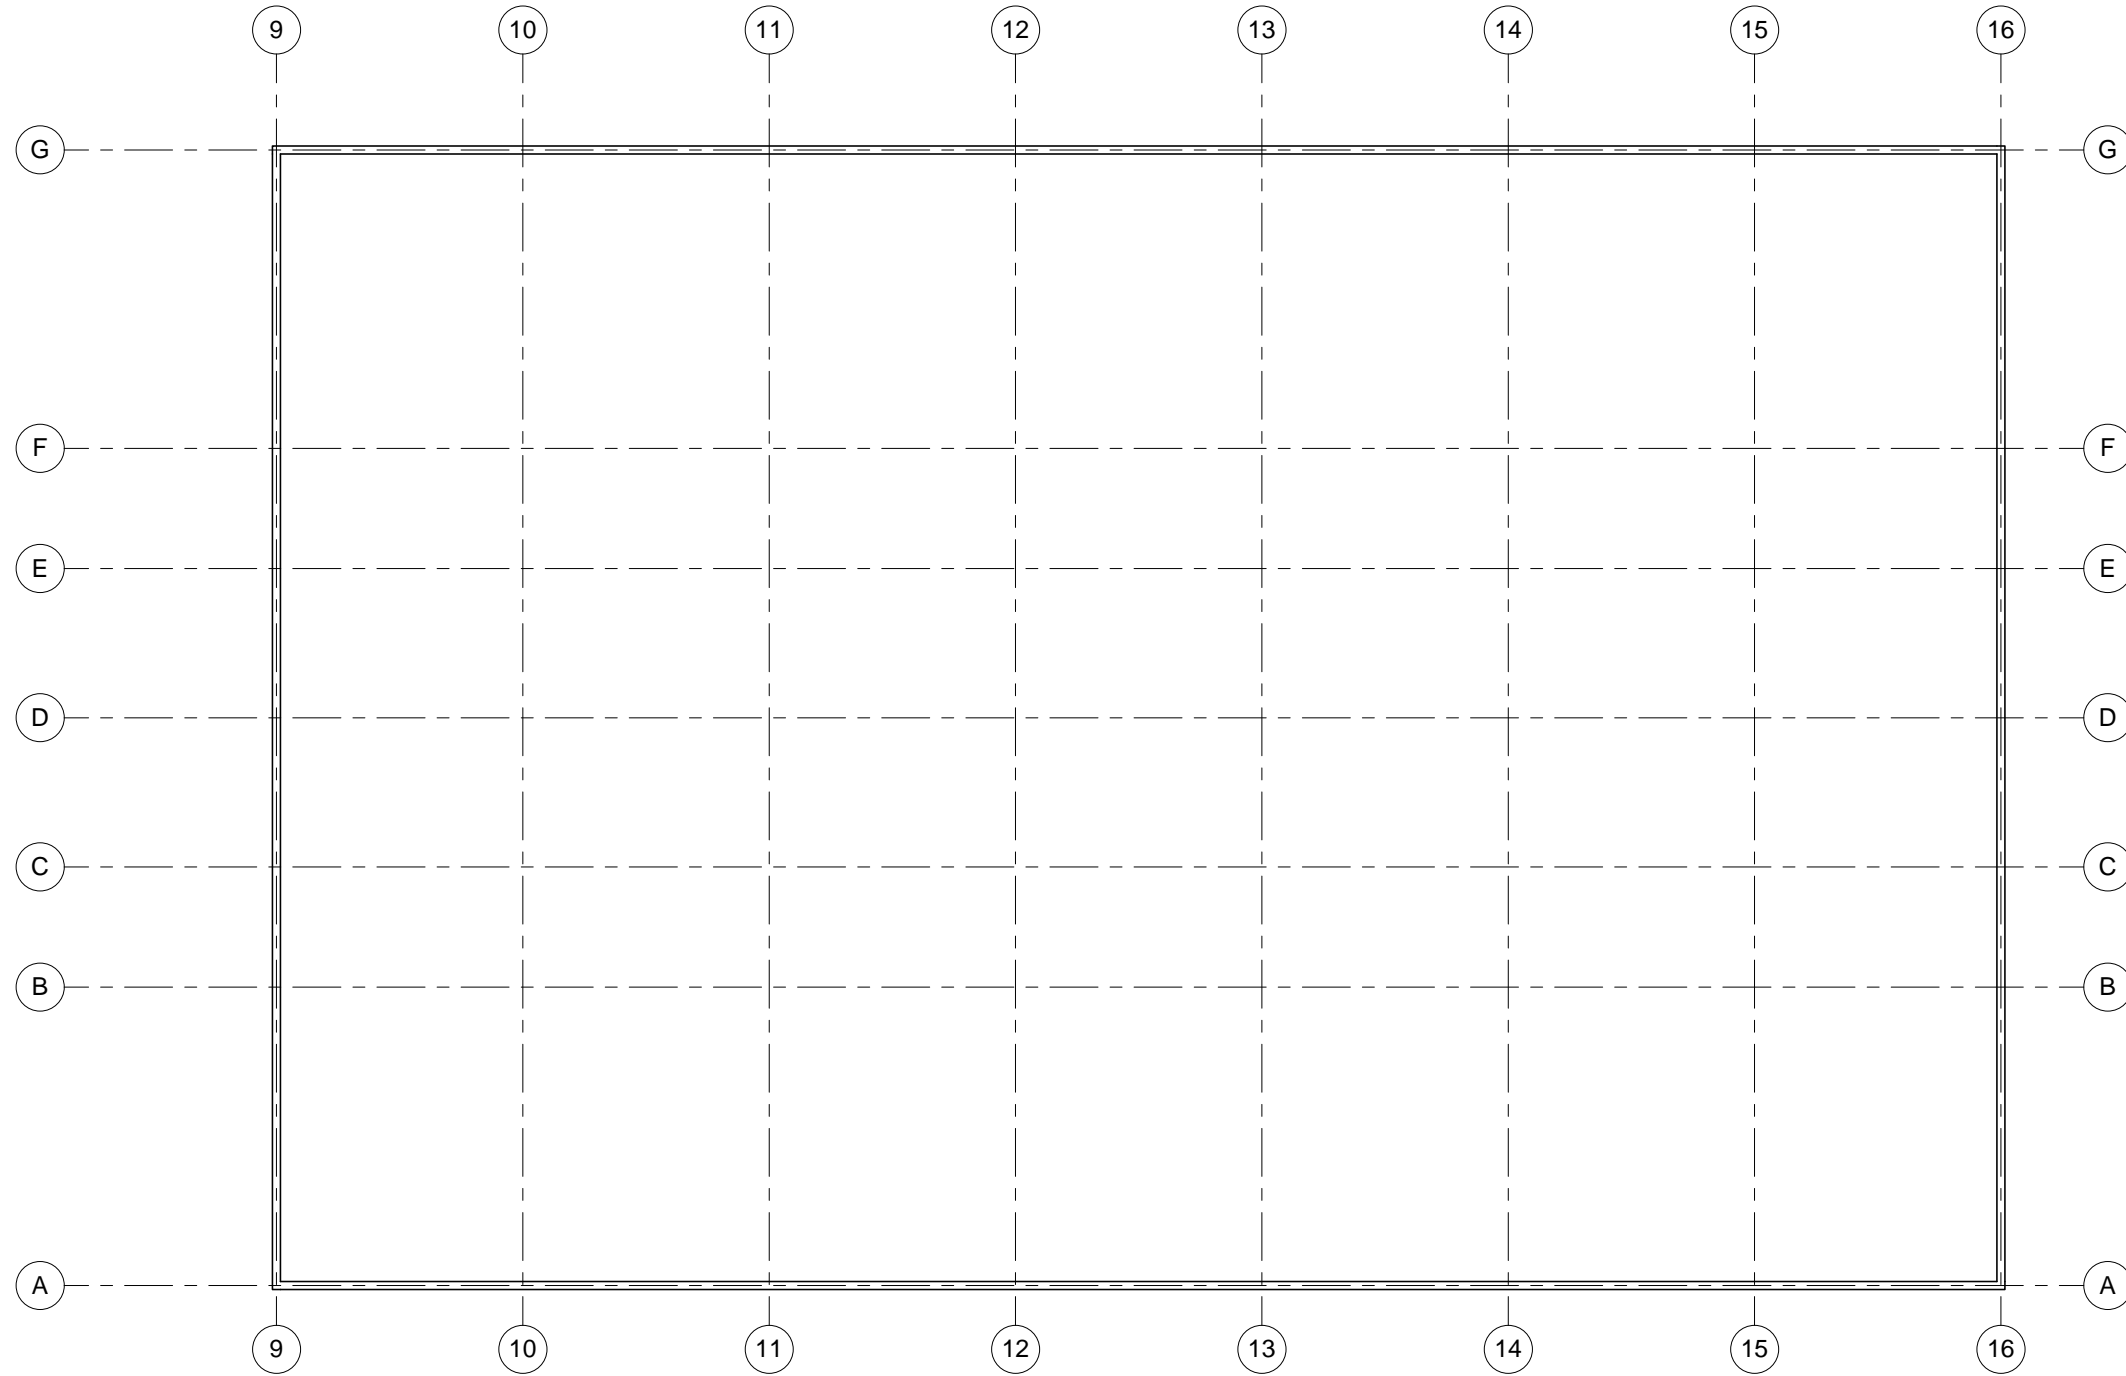

① Level 1 LAB
1/8" = 1'-0"

No.	Description	Date

BINNY PAKHIDDEY
Project Name
1ST FLOOR - LAB

Project number	Project Number
Date	Issue Date
Drawn by	Author
Checked by	Checker

A101.I
Scale 1/8" = 1'-0"