




1
A-100.00
STRAIGHT RUN STAIR PLAN: 12' LENGTH
1/4" = 1'-0"

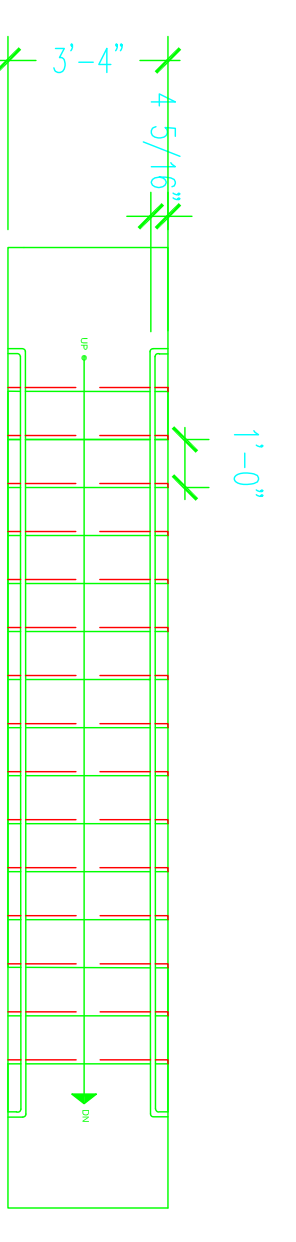

2
A-200.00
STRAIGHT RUN STAIR PLAN: 14' LENGTH
1/4" = 1'-0"

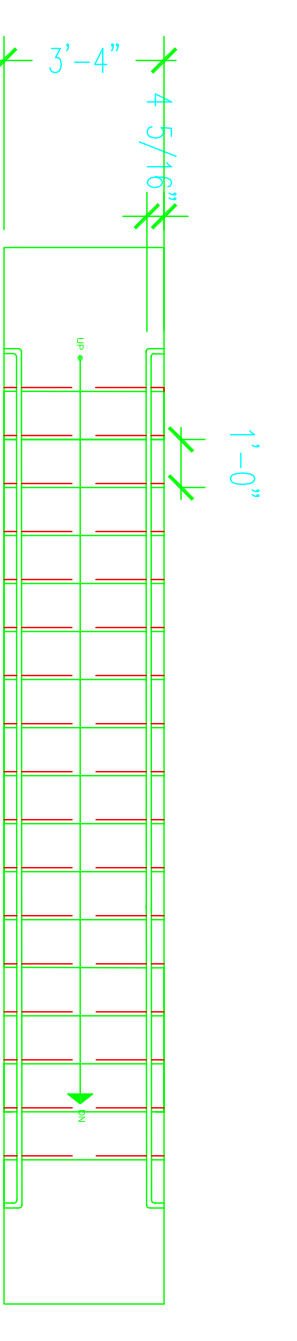

3
A-300.00
STRAIGHT RUN STAIR PLAN: 16' LENGTH
1/4" = 1'-0"

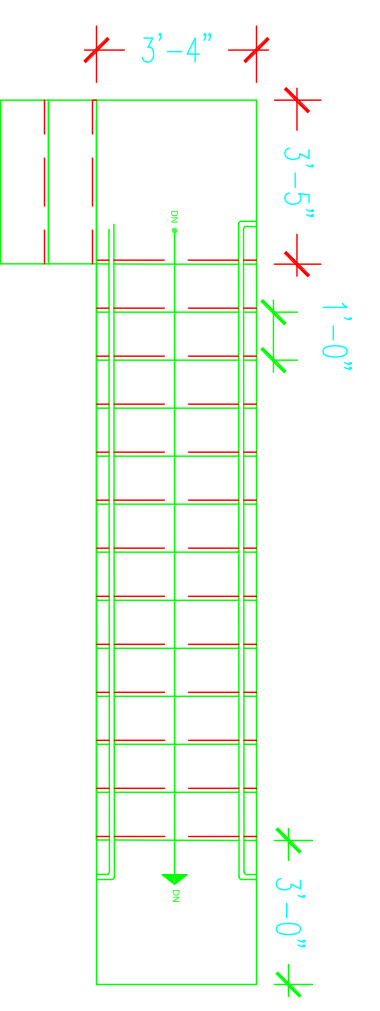

4
A-400.00
L-SHAPE STAIR PLAN: 12' LENGTH
1/4" = 1'-0"

PROJECT:
ARCH 2330
CITYTECH / PROFESSOR PAUL KING / 2014 SPRING

DWG TITLE:
ASSIGNMENT 5
STAIR PLANS

DATE: 2014 02 25
PROJECT NO. 2330_A
DRAWING BY: SILVANA MASTROIOLA
CHK BY: PK
DWG NO. A

SCALE: 1/4" = 1'-0"
PAGE: 1 of 1

CADD FILE NO.: acad2330_arch_2014_spring_assignment5_silvana_mastroiola.dwg
date: 2/25/14 9:02:03 AM