



**5**  
A-4 **STRAIGHT RAMP ELEVATION**  
DRAWING SCALE (3/8"=1'-0")




**4**  
A-4 **STAIR REQUIREMENTS**  
DRAWING SCALE (3/4"=1'-0")

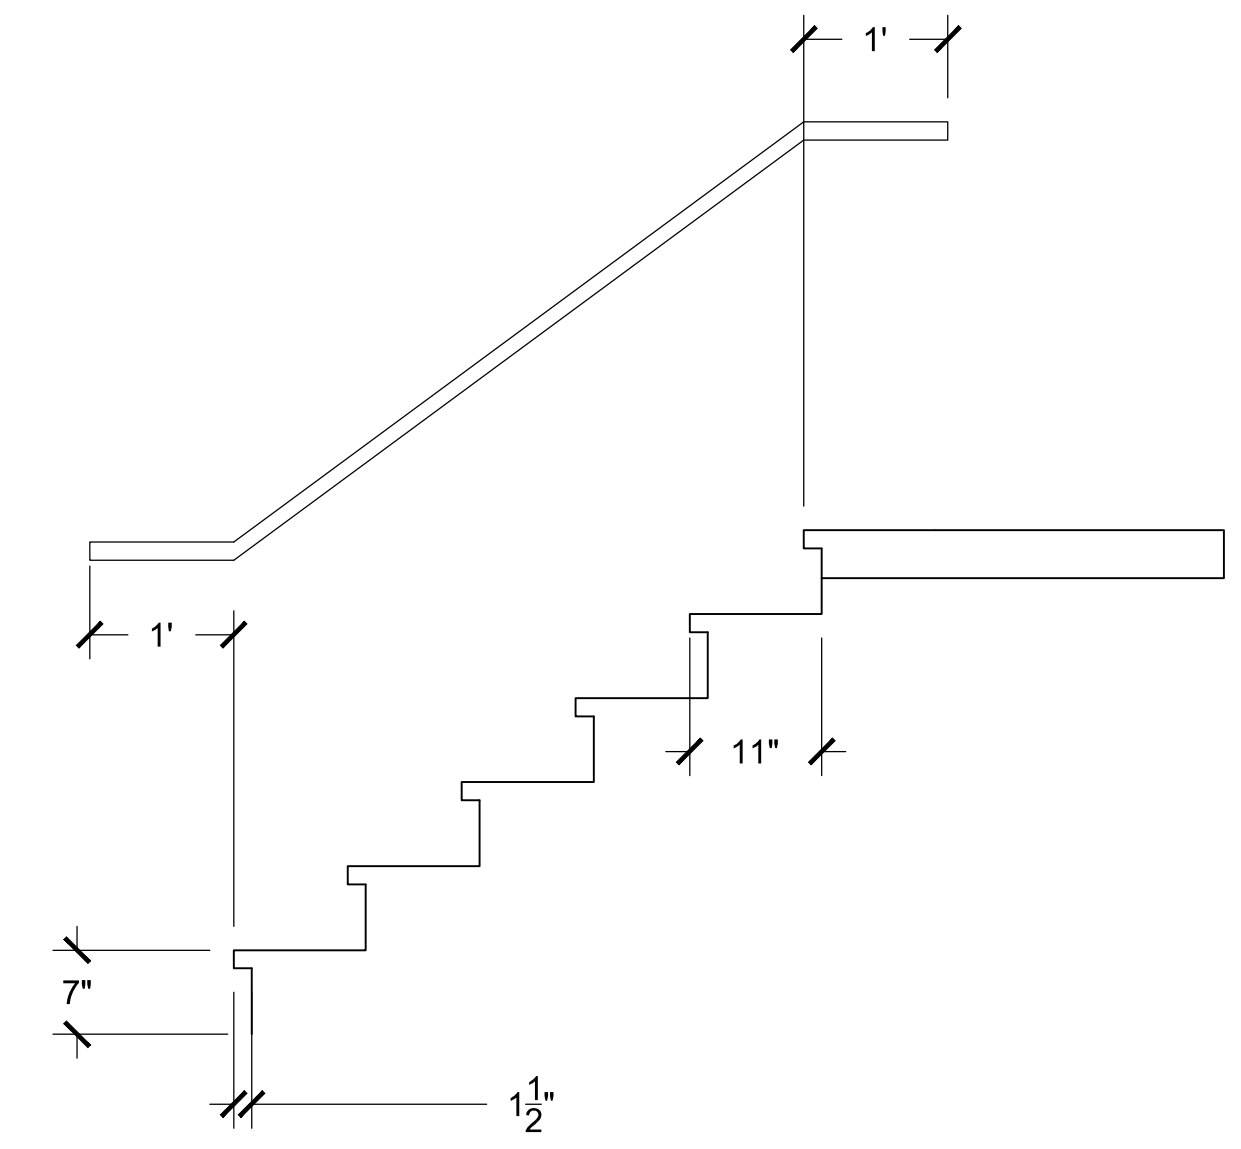

**3**  
A-4 **STRAIGHT RAMP PLAN**  
DRAWING SCALE (3/8"=1'-0")

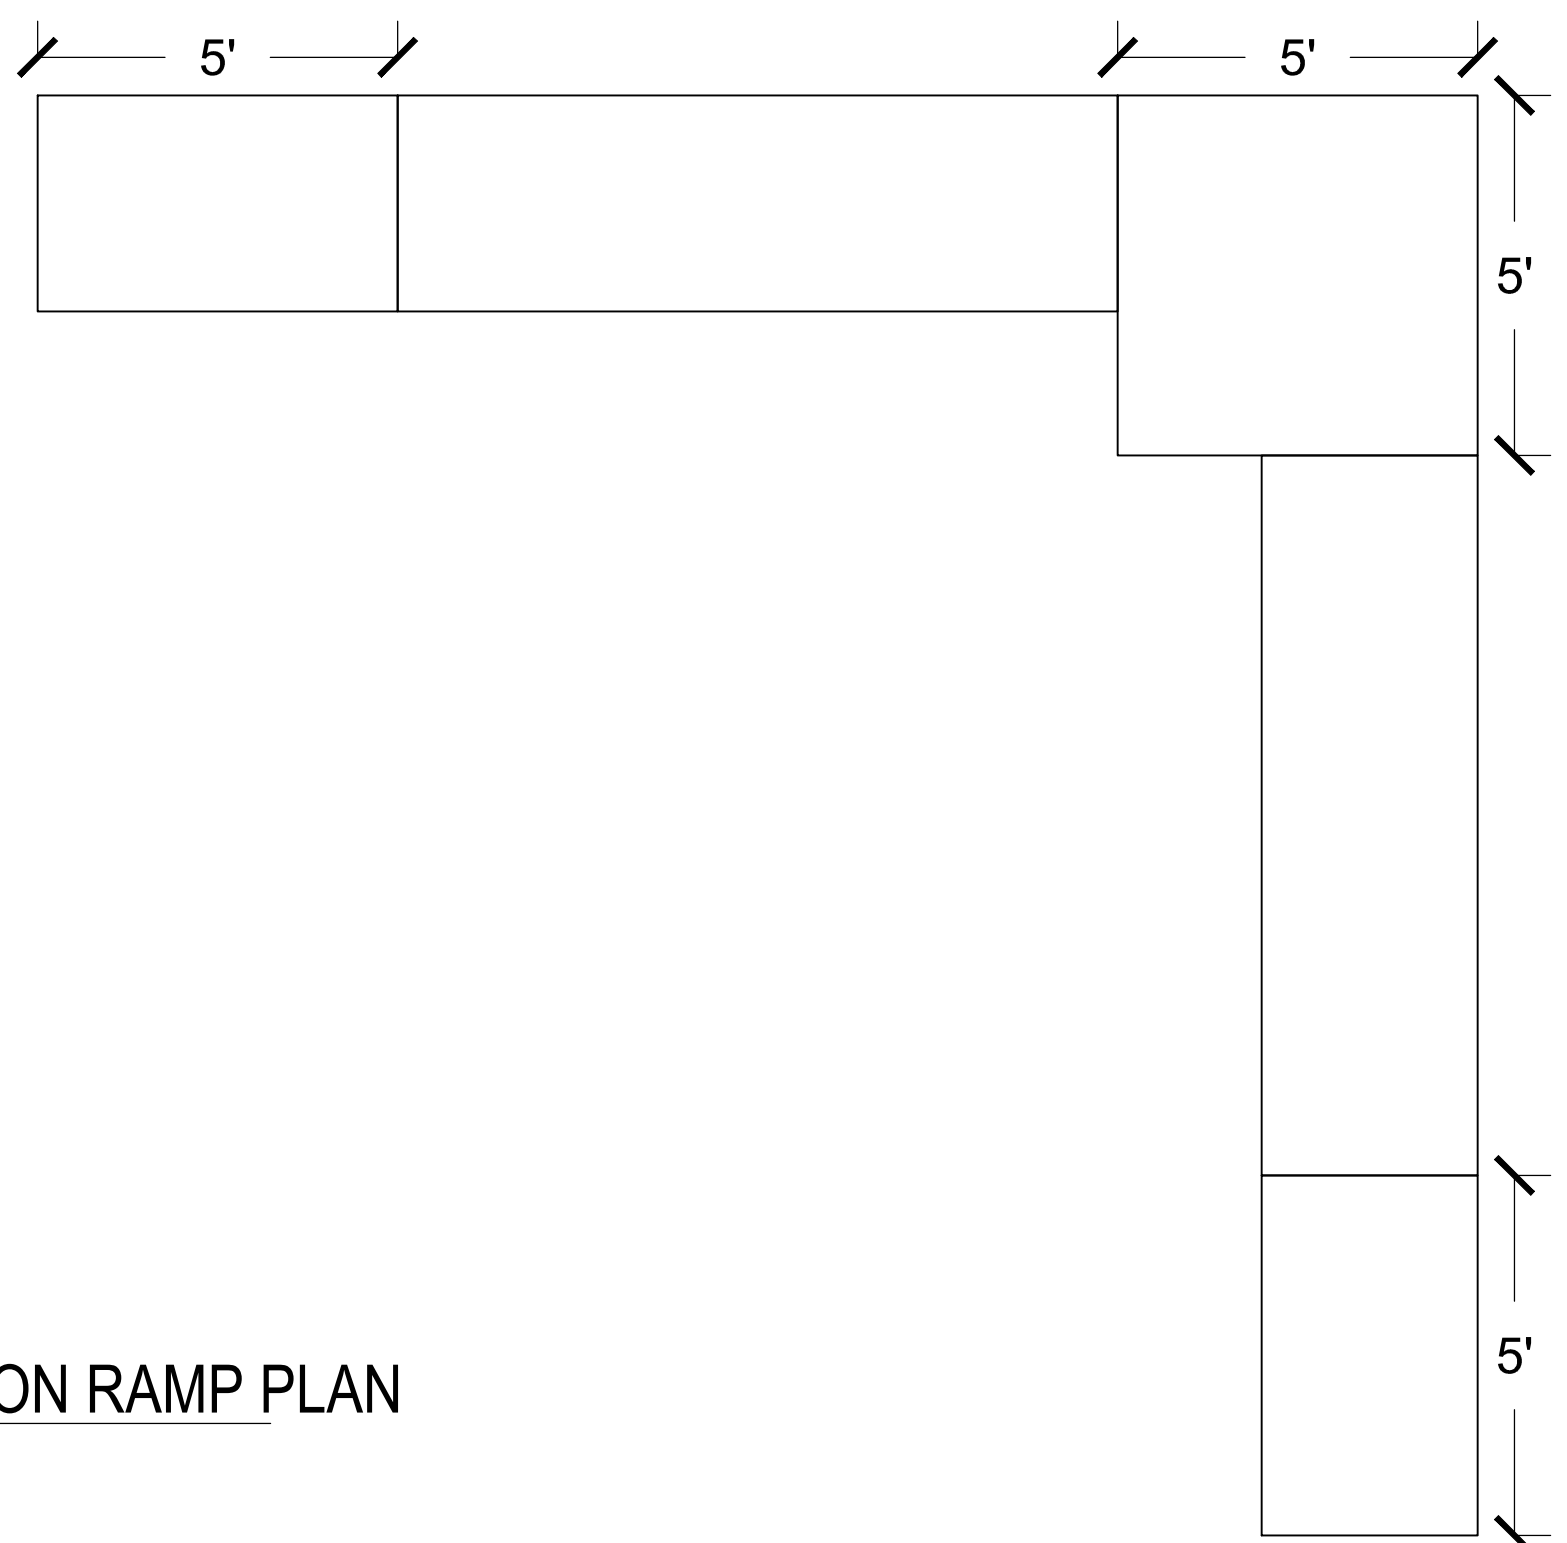

**2**  
A-4 **CHANGE IN DIRECTION RAMP PLAN**  
DRAWING SCALE (3/8"=1'-0")

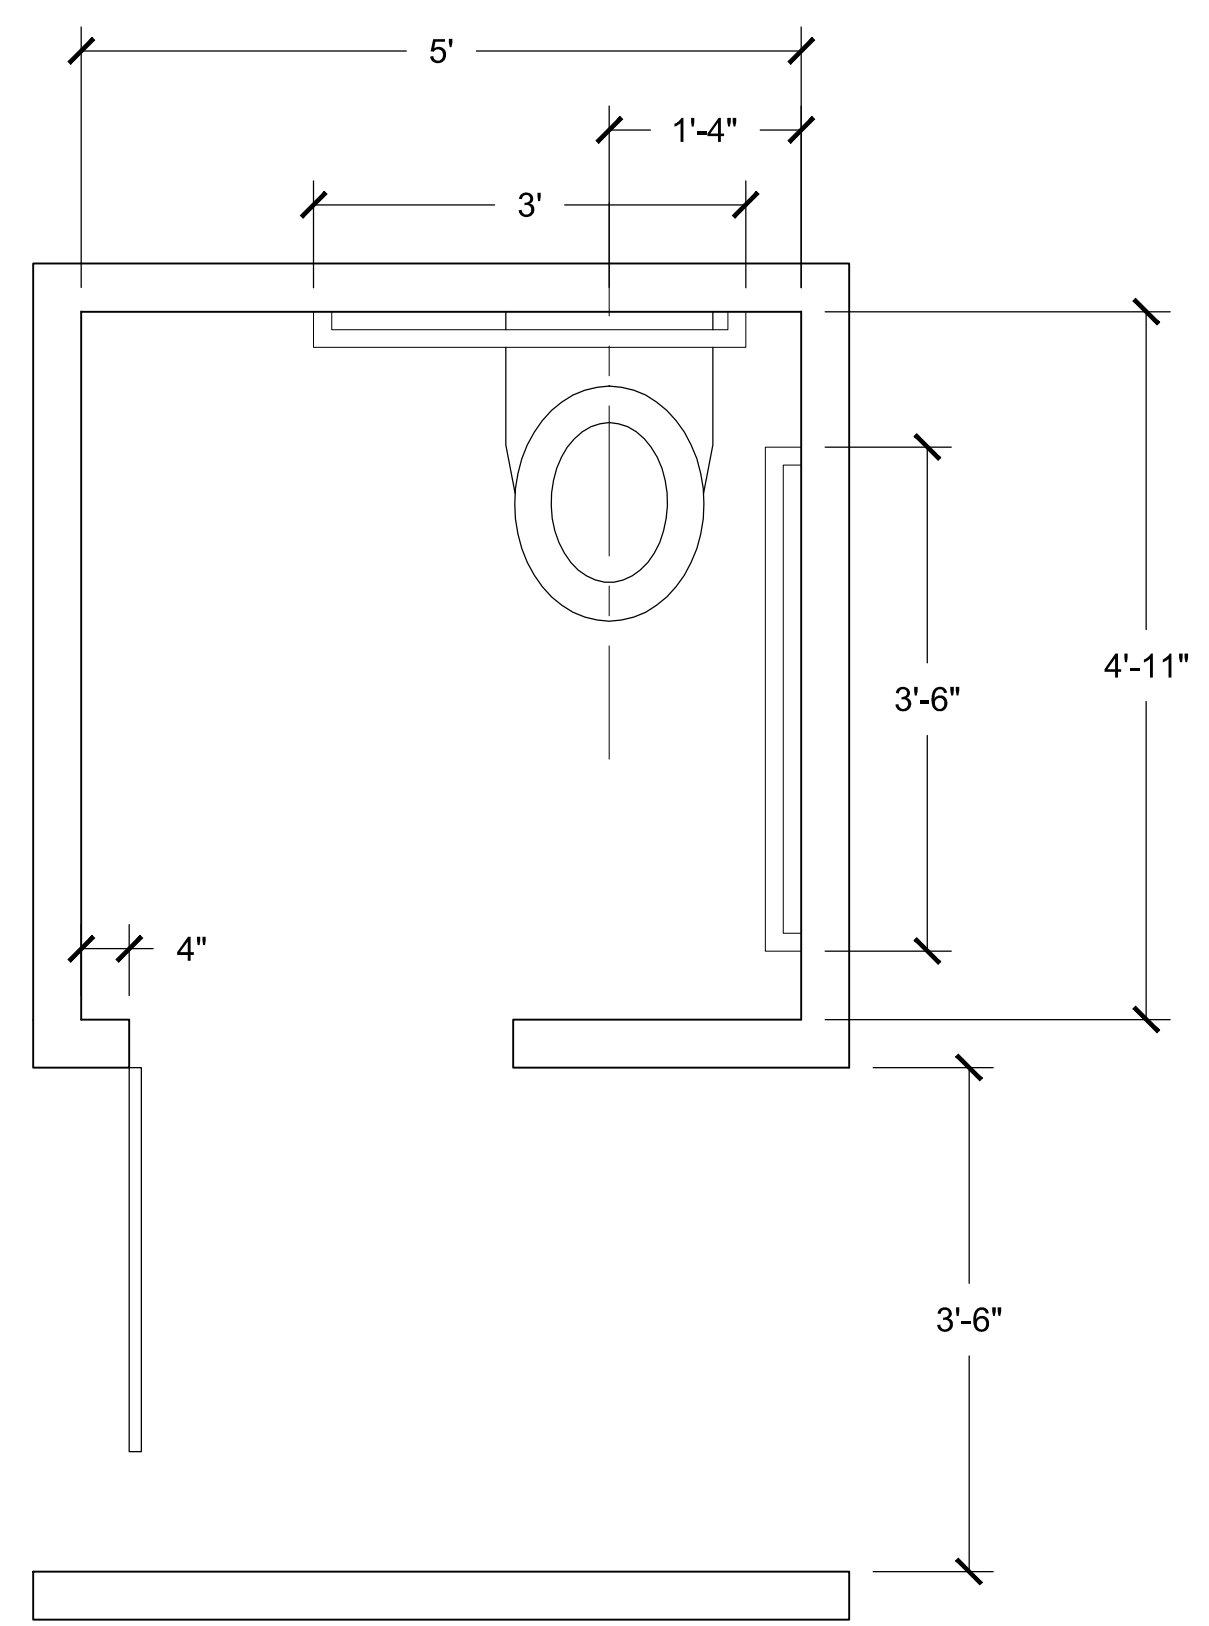

**1**  
A-4 **ACCESSIBLE BATHROOM STALL**  
DRAWING SCALE (3/4"=1'-0")

PRODUCED BY AN AUTODESK EDUCATIONAL PRODUCT

PRODUCED BY AN AUTODESK EDUCATIONAL PRODUCT

|  |  |
|--|--|
| PROJECT:<br><b>ARCH 2330</b><br>CITYTECH / PAUL KING / 2014 FALL |  |
| DWG TITLE:<br><b>ASSIGNMENT 3</b><br><b>ADA</b>                  |  |
| SEAL & SIGNATURE   | DATE: 2014 09 15<br>PROJECT NO: 2330_2<br>DRAWING BY: JAMES RIGLEY<br>CHK BY: PK<br>DWG NO: A-4<br>CADD FILE NO: PAGE: |
| SCALE:   | arch2330_KING_2014_fall_RIGLEY_JAMES_assign A 2 4 of 4   |