


PROBLEM 3 - FLATS

C:\DOCUMENTS AND SETTINGS\JOHN MCCULLOUGH\MY DOCUMENTS\PROB3\CITY TECH\ENT 4410 - TECHNICAL DIRECTION\2014 - SPRING\PROBLEMS\PS-FLATS\PROBLEM 3.DWG

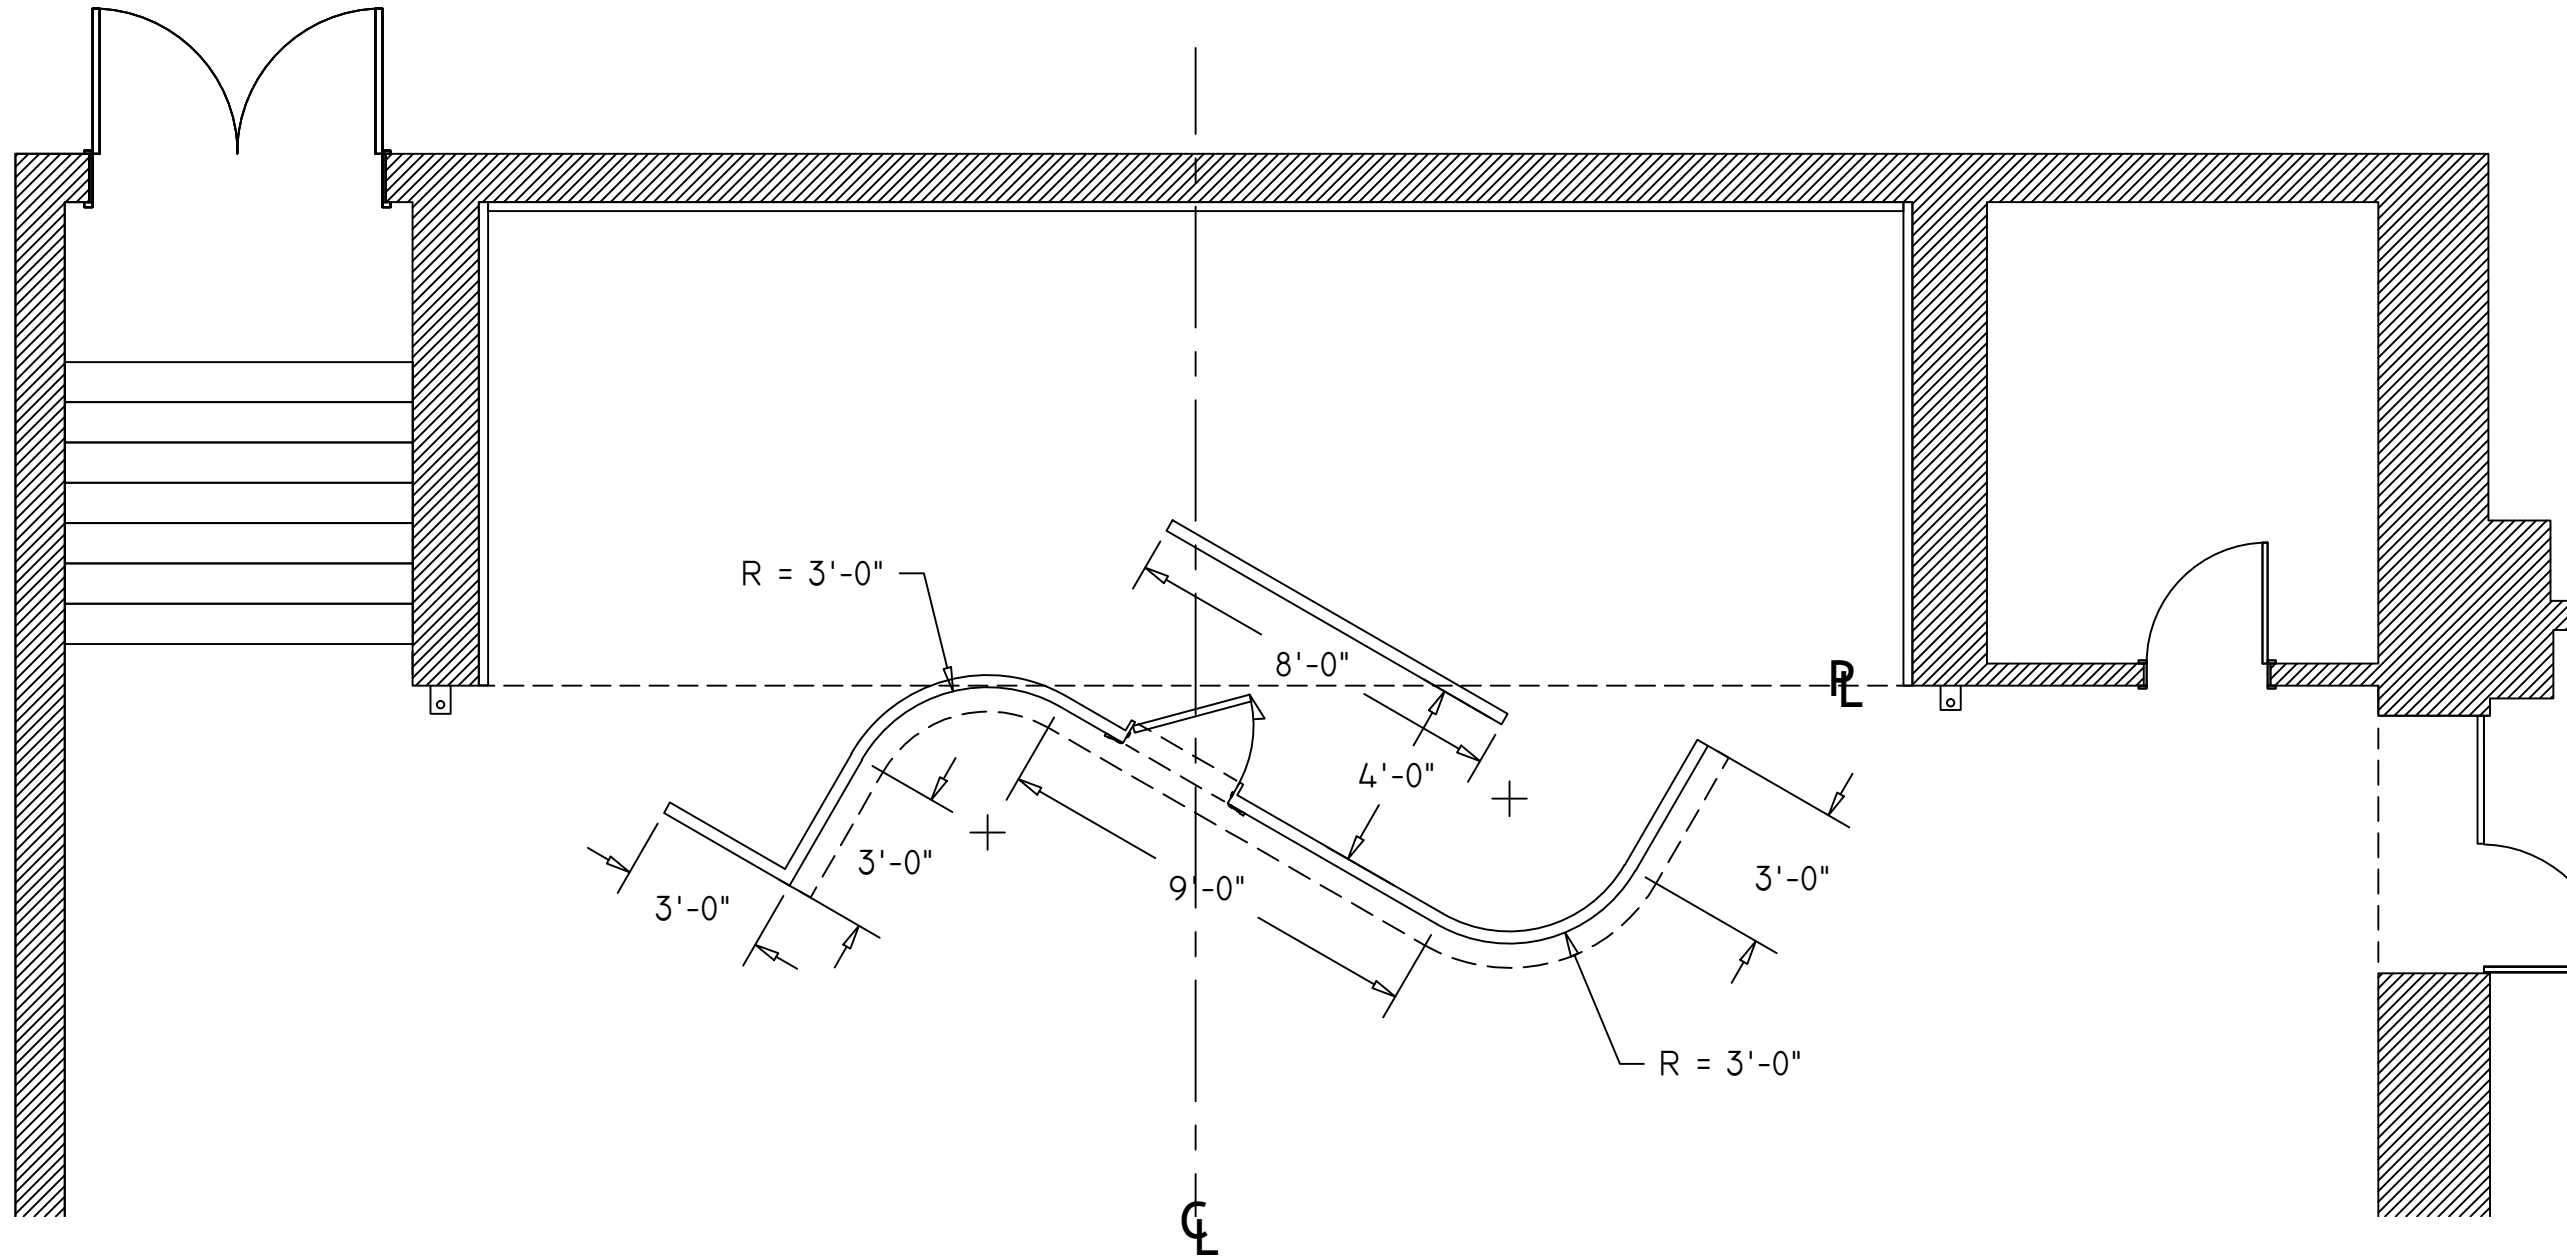

1 GROUND PLAN

$1/4" = 1'-0"$

PROBLEM 3 - FLATS


GROUND PLAN

DIRECTOR:	
DESIGNER:	J. McCULLOUGH
TECH. DIRECTOR:	
DWG. BY:	JMcCULLOUGH
DATE:	2014-02-24
SCALE:	AS NOTED

GP

PROBLEM 3 - FLATS

C:\DOCUMENTS AND SETTINGS\JOHN MCCULLOUGH\MY DOCUMENTS\DR0030\CITY TECH\ENT 4410 - TECHNICAL DIRECTION\2014 SPRING\PROBLEMS\PS-FLATS\PROBLEM 3.DWG

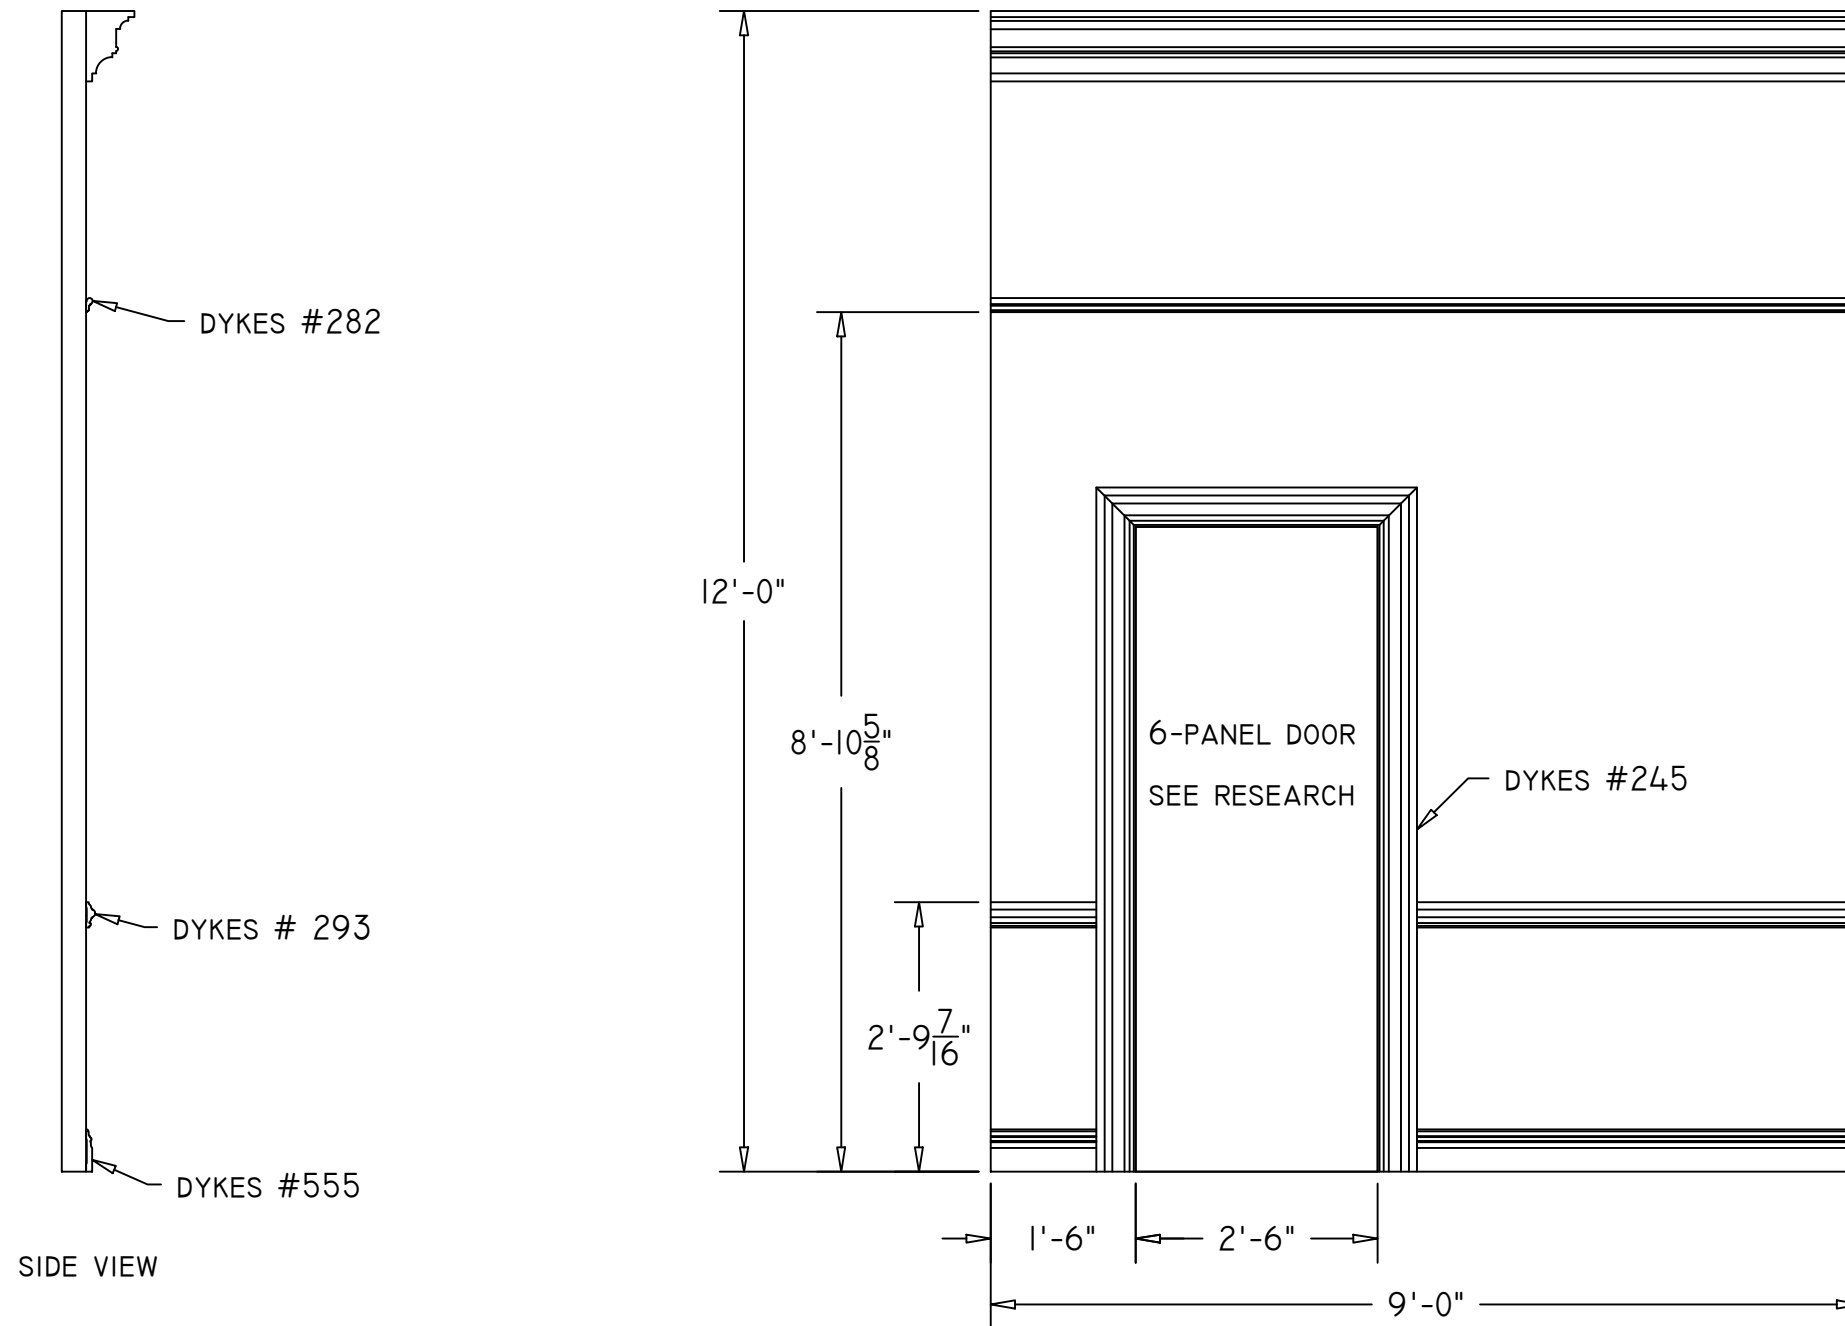

1 MAIN WALL ELEVATION
MOULDING CONTINUES ON ALL MAIN WALLS

1/2" = 1'-0"

PROBLEM 3 - FLATS

ELEVATIONS

DIRECTOR:

DESIGNER: J. McCULLOUGH

TECH DIRECTOR:

DWG BY: JMcCULLOUGH

DATE: 2014-02-24 REV: 1

SCALE: AS NOTED

E1

PROBLEM 3 - FLATS

C:\DOCUMENTS AND SETTINGS\JOHN MCCULLOUGH\MY DOCUMENTS\DRAWING\CITY TECH\ENT 4410 - TECHNICAL DIRECTION\2014 SPRING\PROBLEMS\PS-FLATS\PROBLEM 3.DWG

PROBLEM 3 - FLATS

ELEVATIONS

DIRECTOR:

DESIGNER: J. McCULLOUGH



TECH DIRECTOR:

DWG BY: JMcCULLOUGH

DATE: 2014-02-24 REV: 1

SCALE: AS NOTED

E2

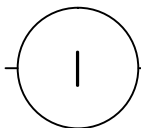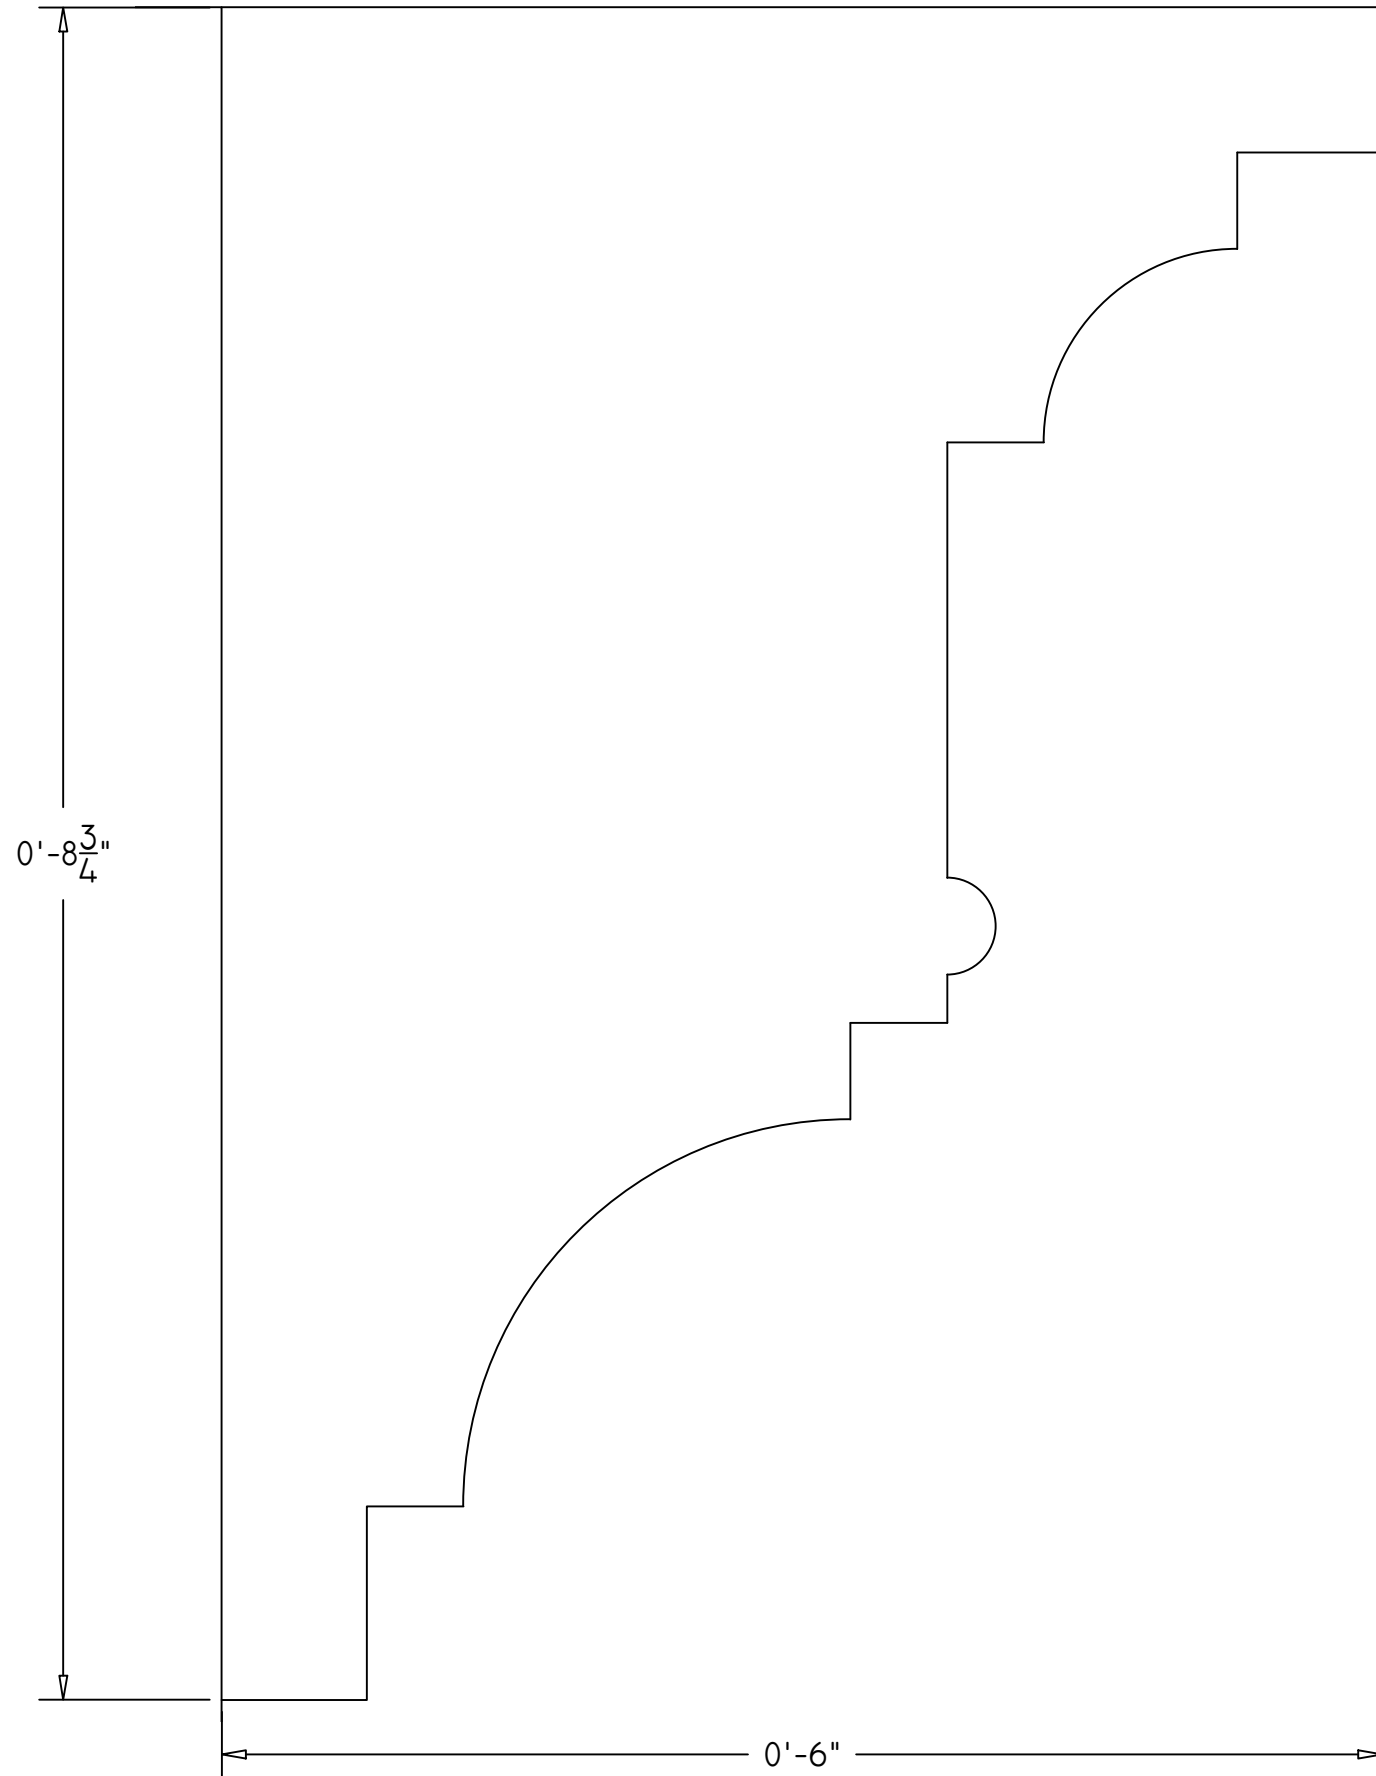

CROWN MOULDING DETAIL

WILL BE TREATED WITH PAINTED WOOD GRAIN

FULL

PROBLEM 3 - FLATS


C:\DOCUMENTS AND SETTINGS\JOHN MCCULLOUGH\MY DOCUMENTS\DR0903\CITY TECH\ENT 4410 - TECHNICAL DIRECTION\2014 SPRING\PROBLEMS\P3-FLATS\PROBLEM 3.DWG

PROBLEM 3 - FLATS

ELEVATIONS

DIRECTOR:	
DESIGNER:	J. McCULLOUGH
TECH DIRECTOR:	
DWG BY:	JMcCULLOUGH
DATE:	2014-02-24
SCALE:	AS NOTED

E3

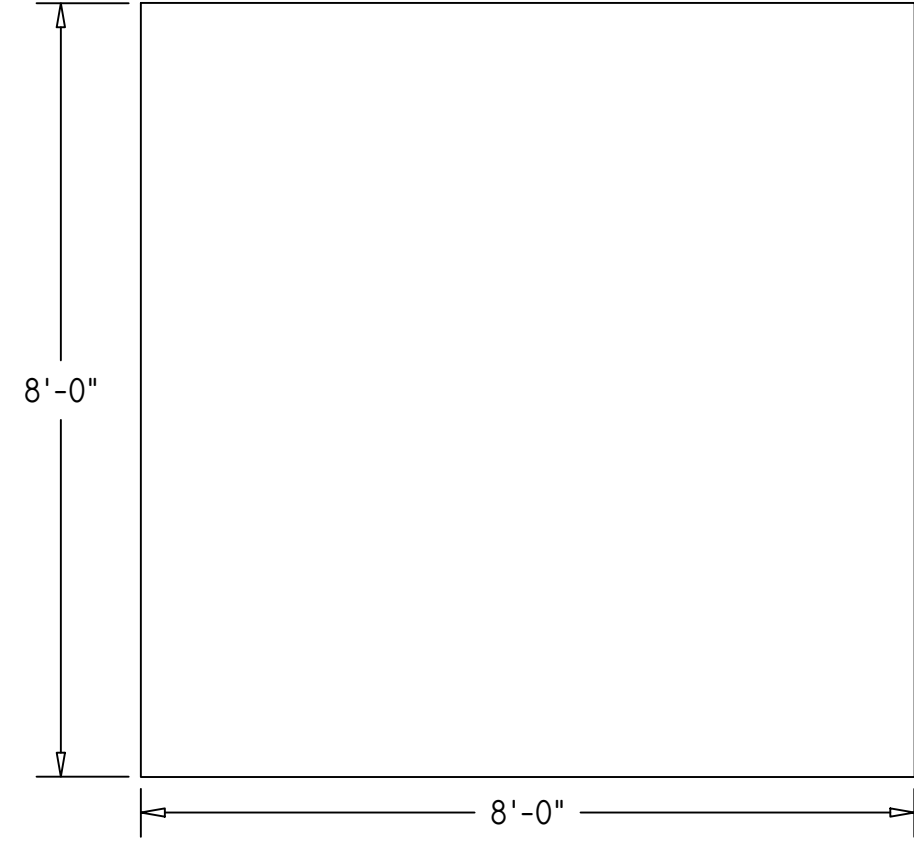

1 MASKING WALL ELEVATION

1/2" = 1'-0"