



Structural Grid Plan

Address
Cathedral Pl, Brooklyn, NY, 11201

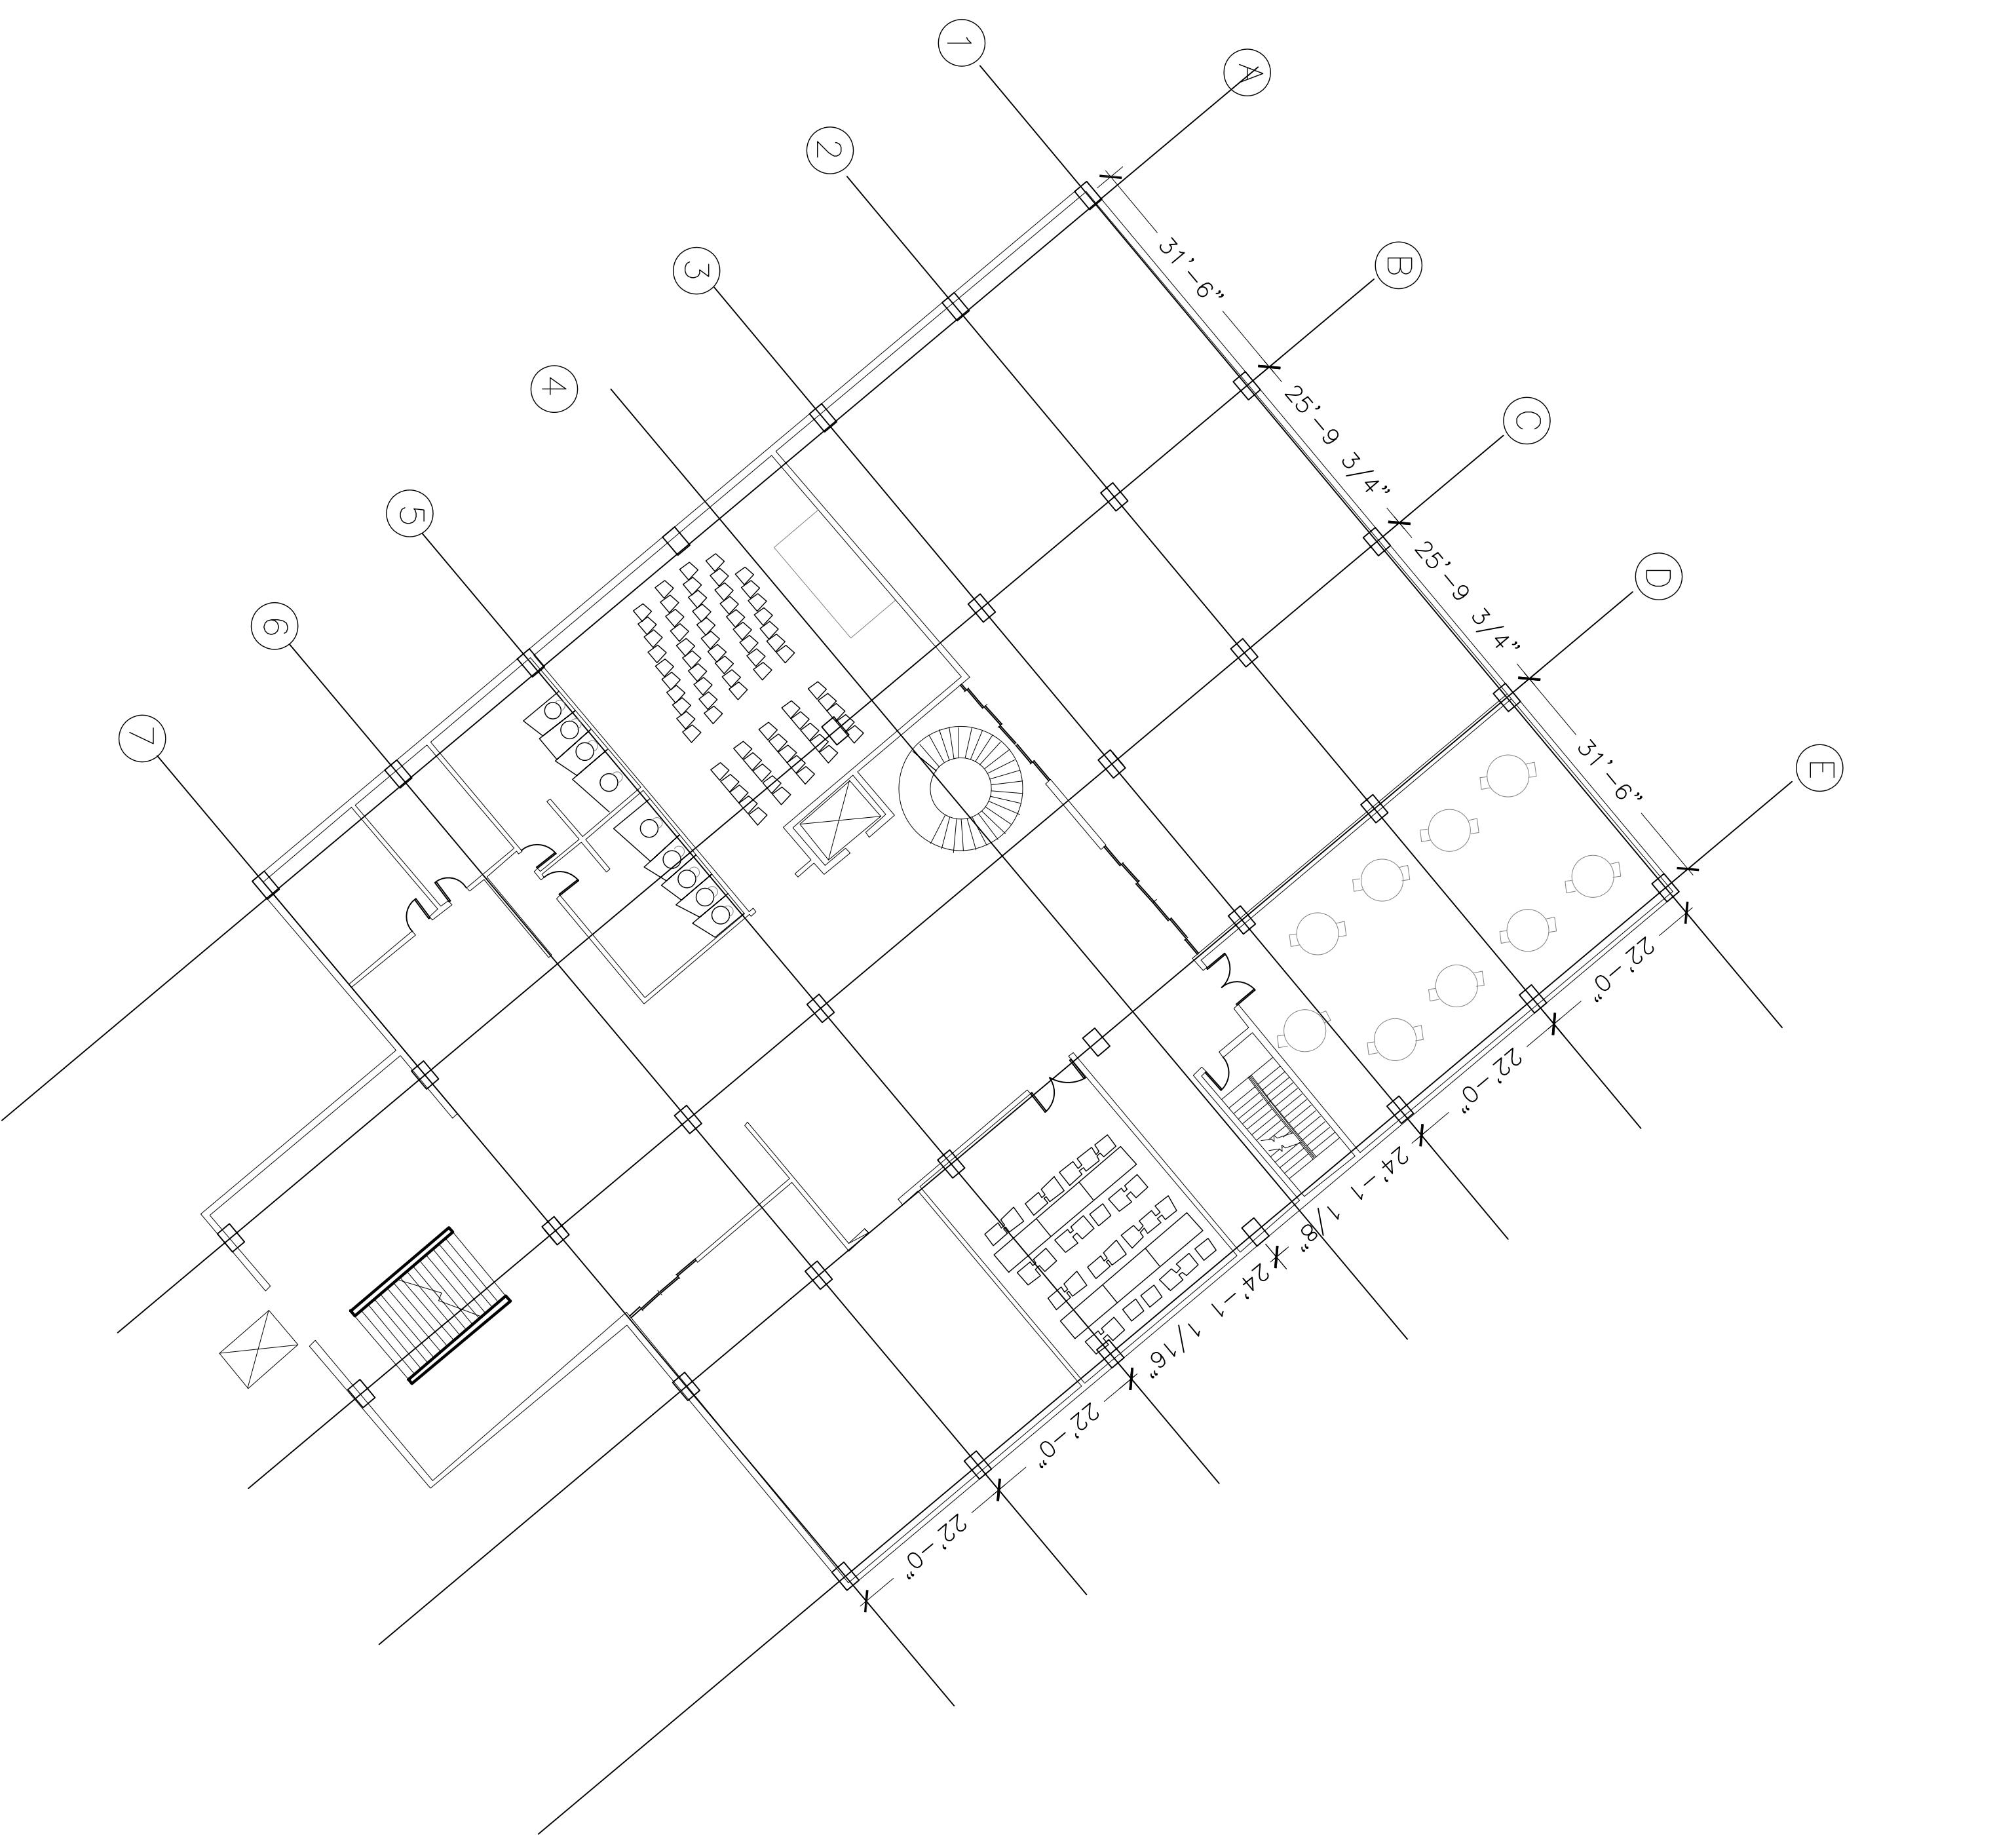

01 BASEMENT STRUCTURAL GRID PLAN
A=10' 1/16" = 1'-0"

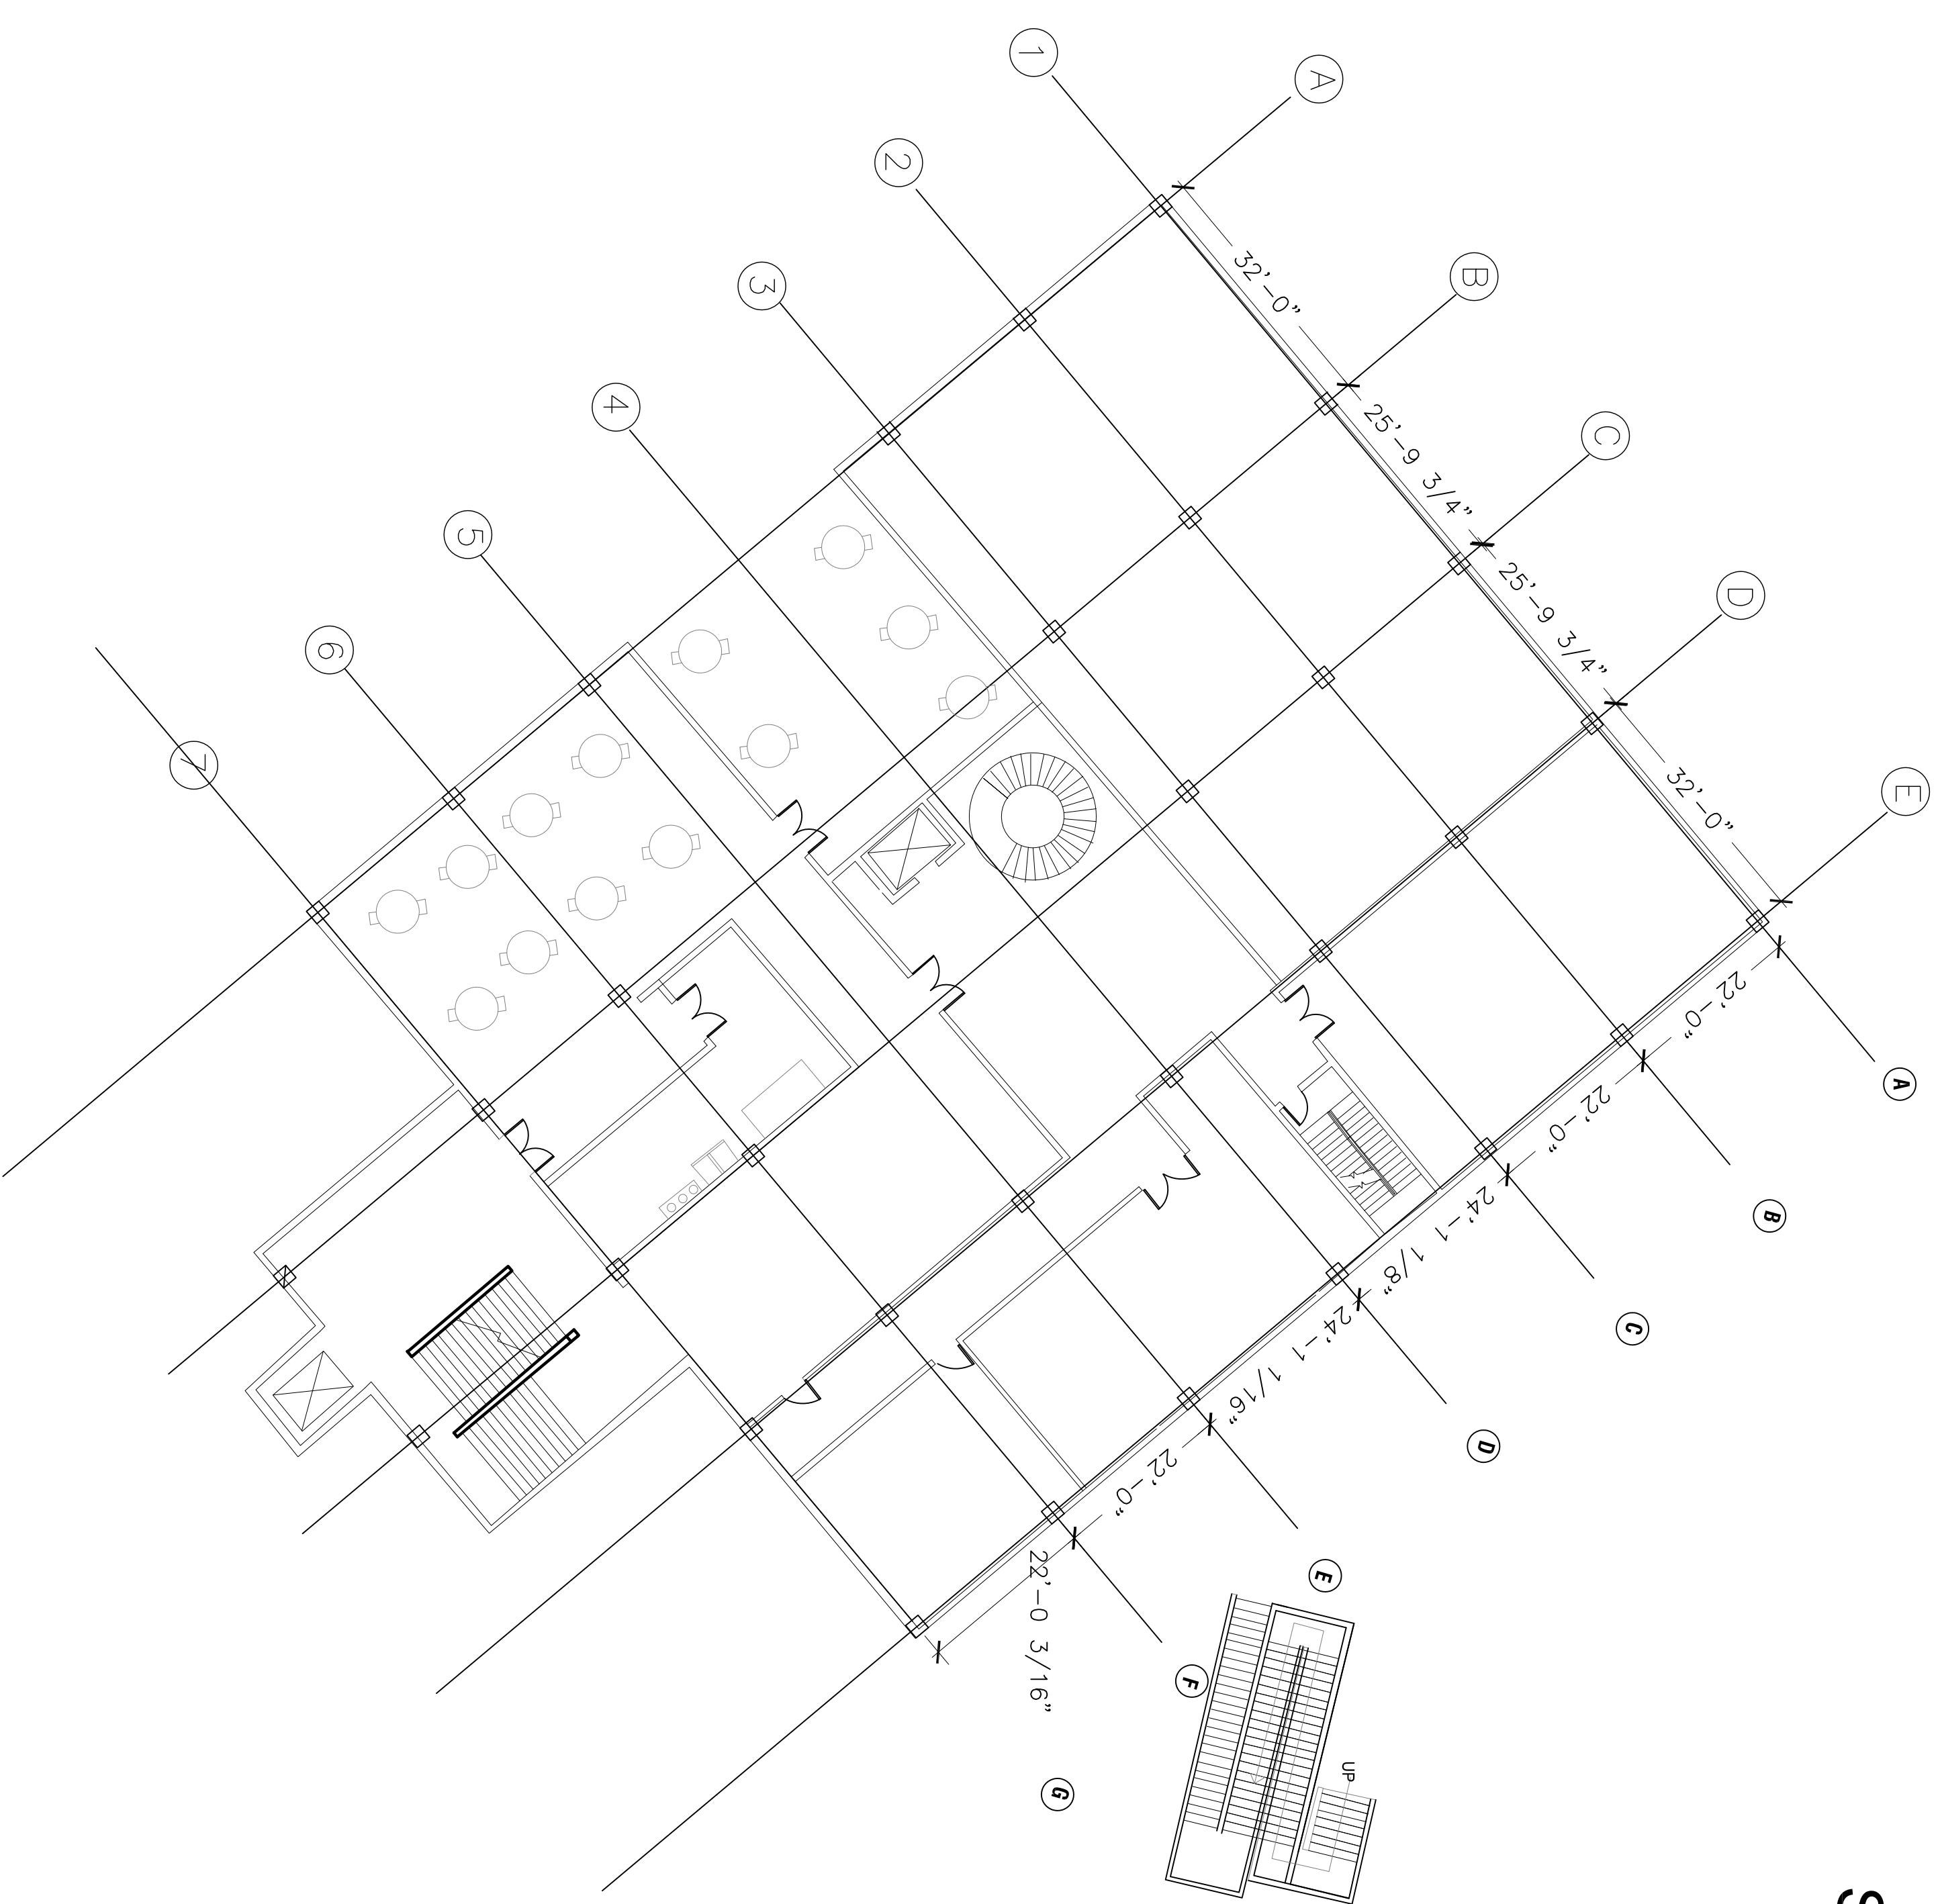

02 FIRST FLOOR STRUCTURAL GRID PLAN
A=10' 1/16" = 1'-0"

Date 03/03/2016
Drawn by Richa Amy, Ali, Jose
Professor Name King
Scale 1" = 1'-0"