

VOORHEES LOBBY

SEE A-501 FOR LOBBY BASE SCHEME
 SEE A-502 FOR ADD ALTERNATE #2 LOBBY INTERIOR RENOVATIONS (ADD ALTERNATE #2 SHOWN ON THIS DWG).

SEE A-501 FOR BASE SCHEME PLAZA INFORMATION.
 SEE A-502 FOR ADD-ALT. #1 PLAZA INFORMATION

PROVIDE NEW VESTIBULE ENTRY DOORS, SIDELITE. SEE ELEVATION





Corridor
 116

Office
 117

Display Gallery
 115B


Lobby
 115

SECURITY DESK

FIRE COMMAND STATION

STA-6 Stairs F
 104

17'-2" 17'-2" 19'-4 1/2" 20'-1 1/2" 34'-4"

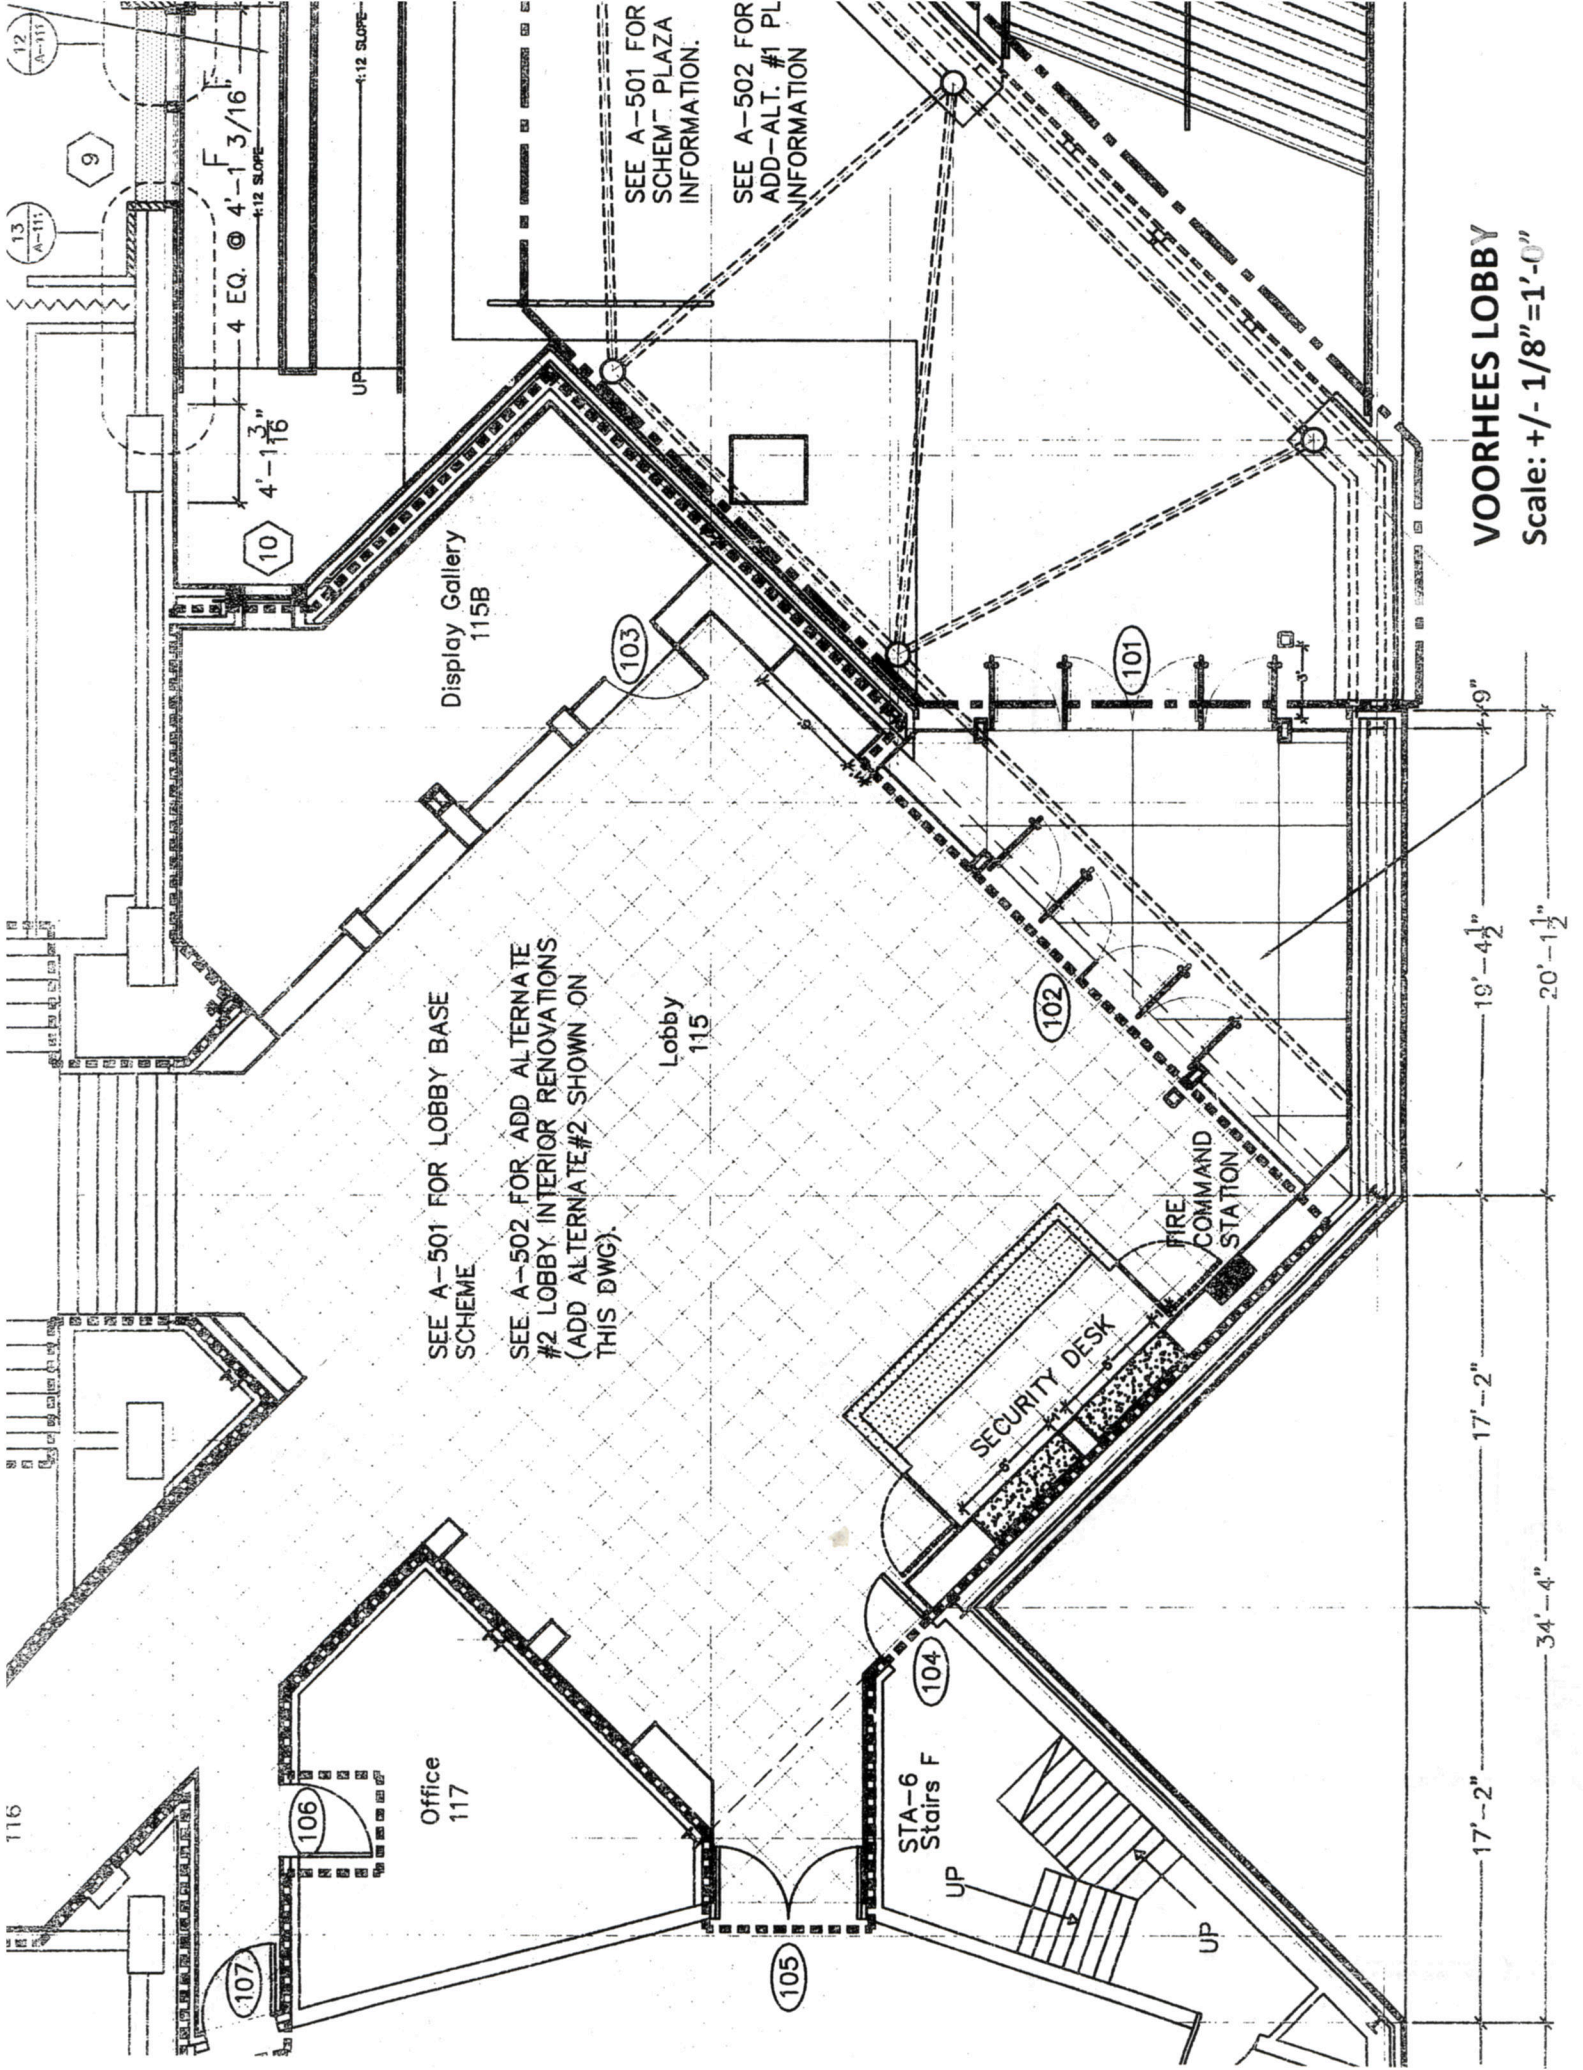

SEE A-501 FOR LOBBY BASE SCHEME

SEE A-502 FOR ADD ALTERNATE #2 LOBBY INTERIOR RENOVATIONS (ADD ALTERNATE #2 SHOWN ON THIS DWG).

SEE A-501 FOR SCHEM - PLAZA INFORMATION.

SEE A-502 FOR ADD-ALT. #1 PL INFORMATION

VOORHEES LOBBY
Scale: +/- 1/8" = 1'-0"

17'-2" 17'-2" 19'-4 1/2" 20'-1 1/2"

12 A-111
13 A-112
9
4 EQ. @ 4'-1 3/16"
1:12 SLOPE
4'-1 3/16"
UP

116
107
106
Office 117

Display Gallery 115B
103
Lobby 115
102
101

SECURITY DESK
FIRE COMMAND STATION
104
UP
UP