


NOTES:

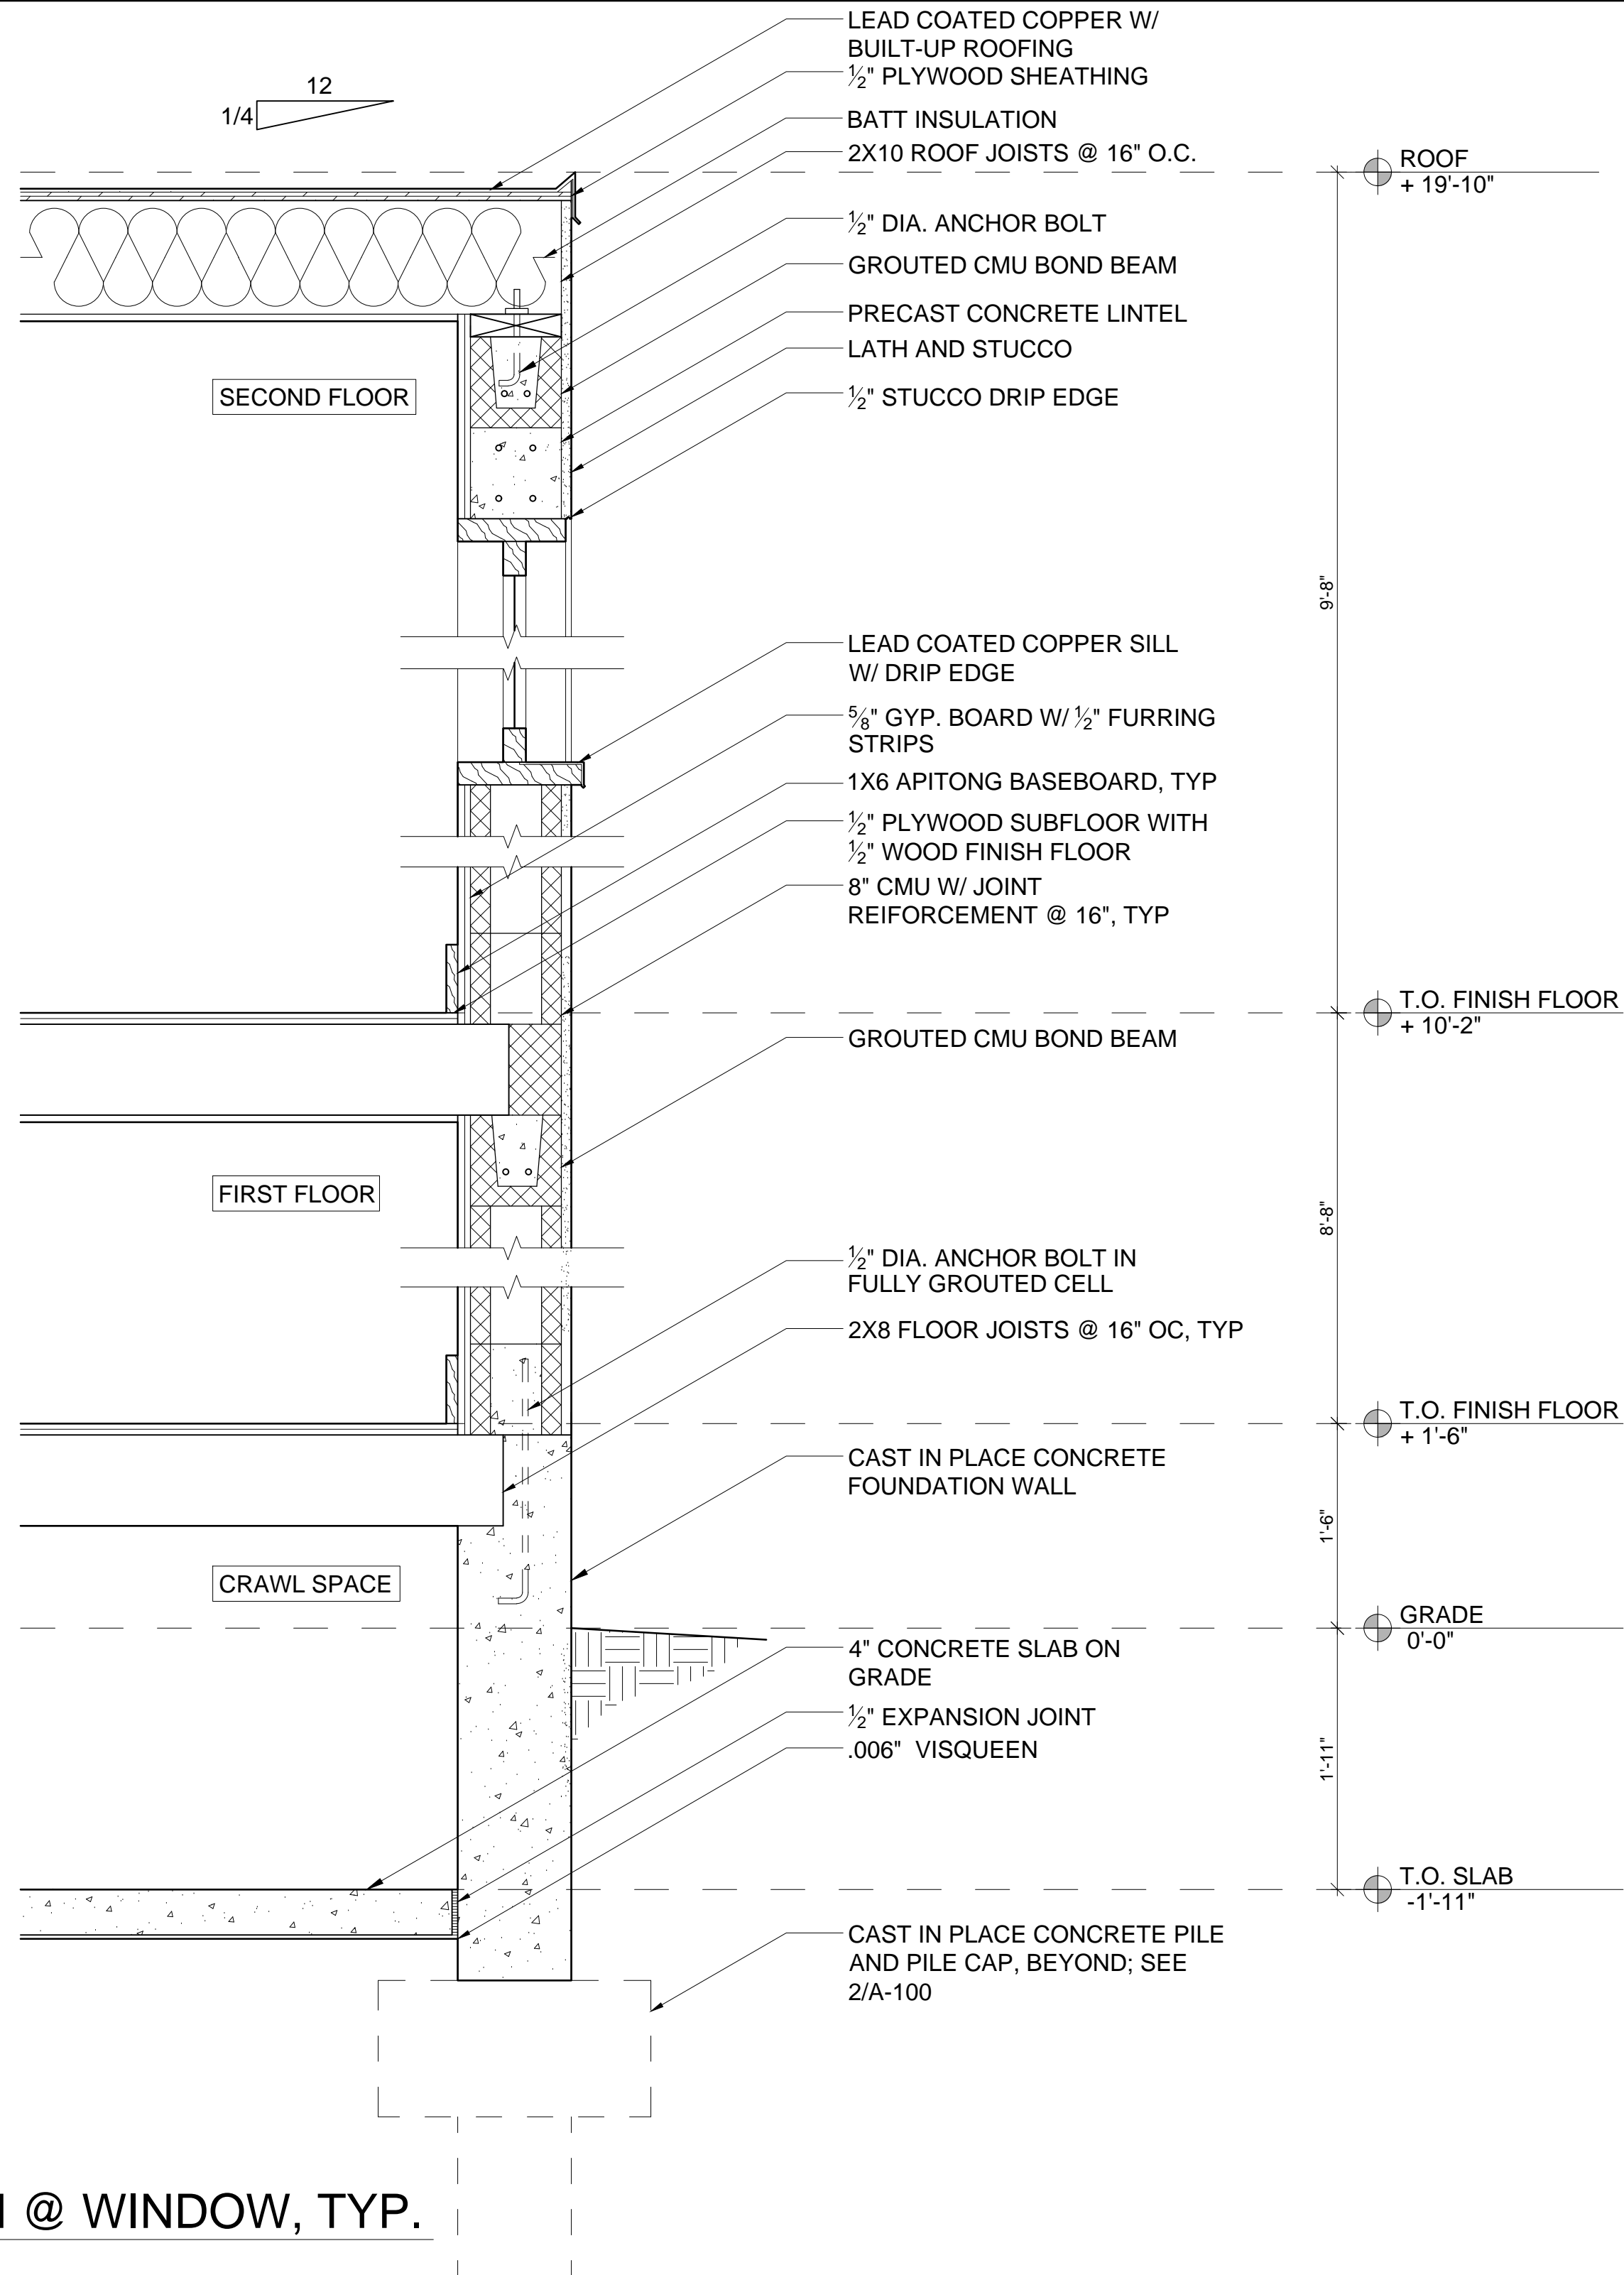

1 SECTION @ WINDOW, TYP.
 1" = 1'-0"

**NEW YORK CITY
 COLLEGE OF
 TECHNOLOGY**

DRAWN BY:
 YOUR NAME

DATE:

SCALE:

**WALL
 SECTION**

A-500