



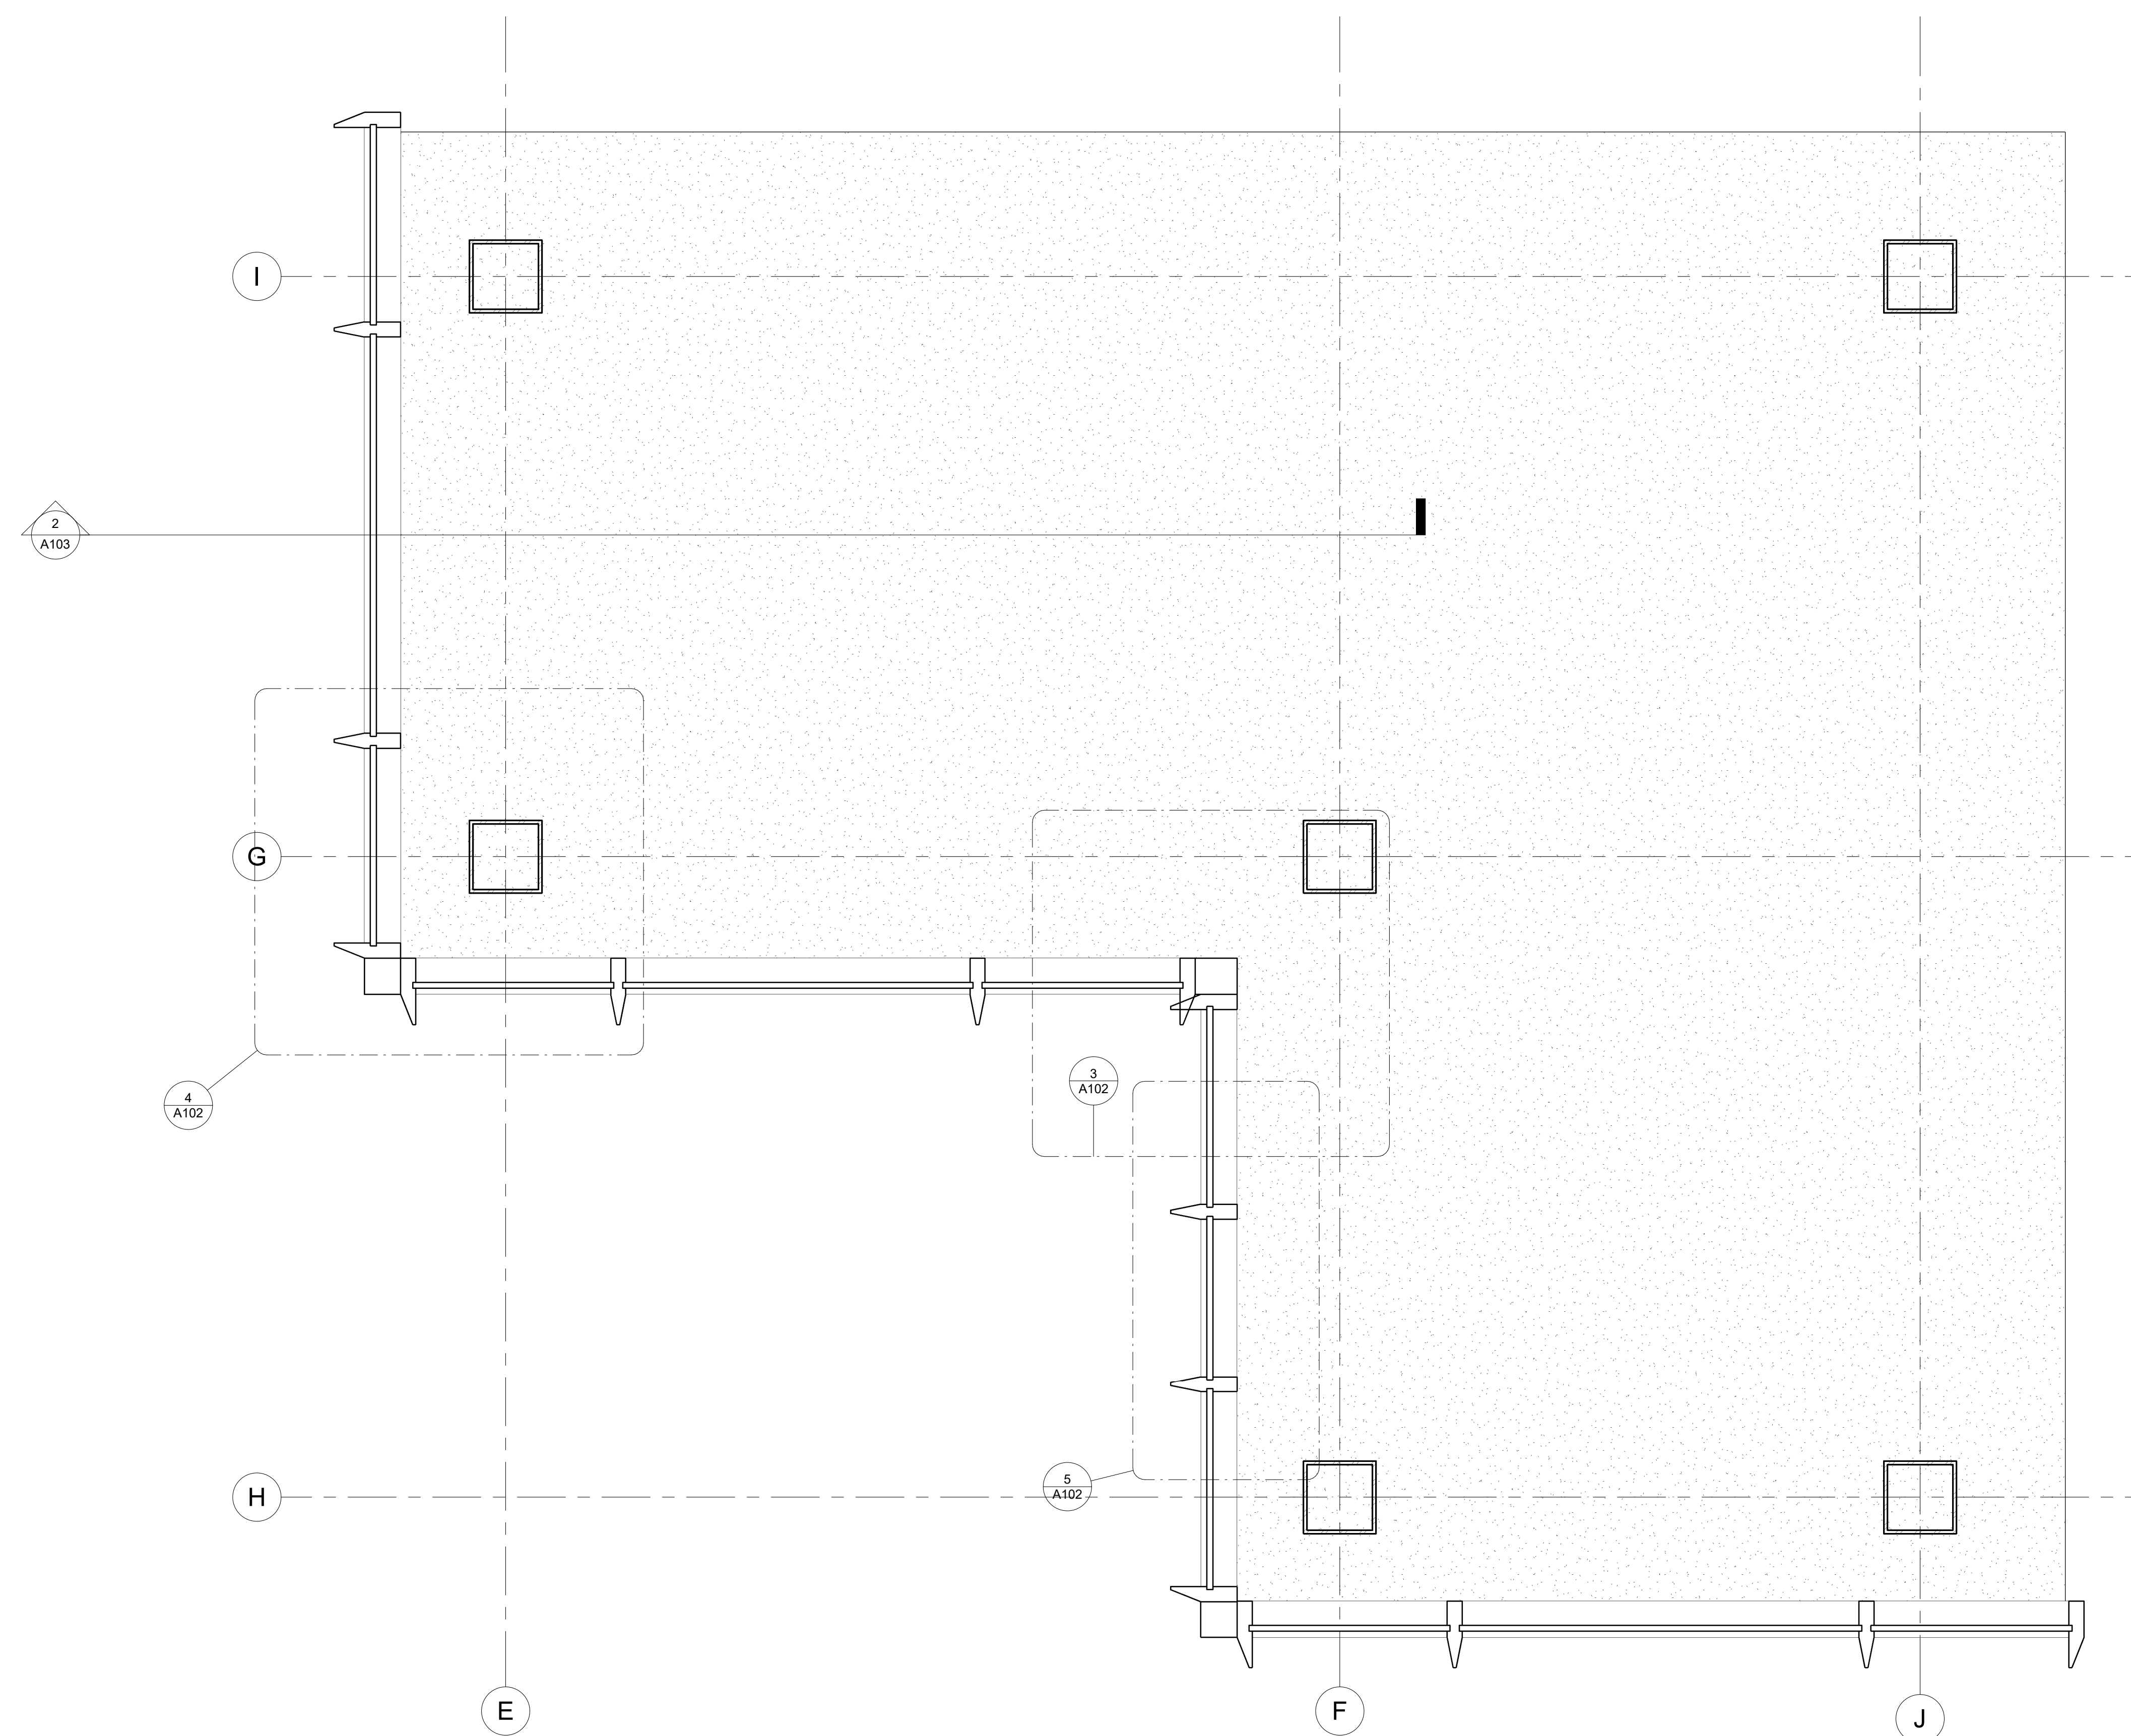


|                     |                |
|---------------------|----------------|
| Owner               |                |
| Project Name        |                |
| OPAQUE FACADE STUDY |                |
| Project number      | Project Number |
| Date                | Issue Date     |
| Drawn by            | Author         |
| Checked by          | Checker        |
| A100                |                |
| Scale               | As indicated   |

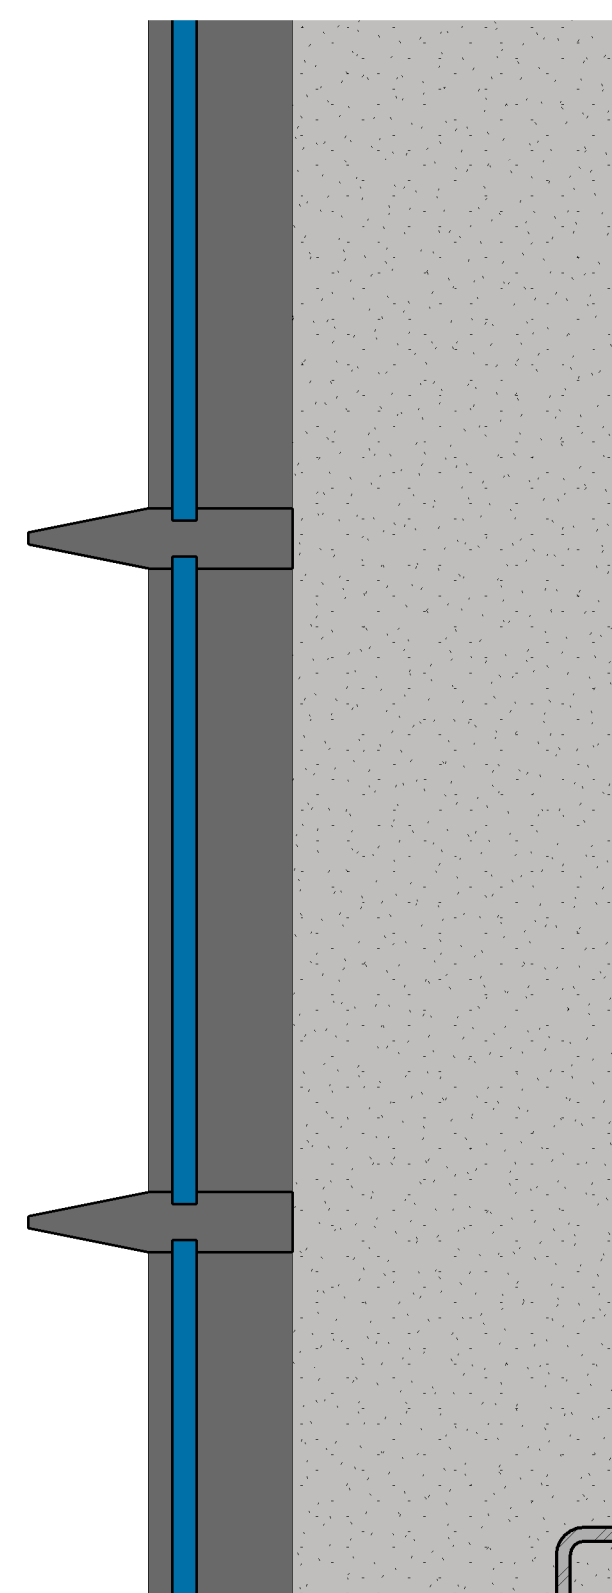

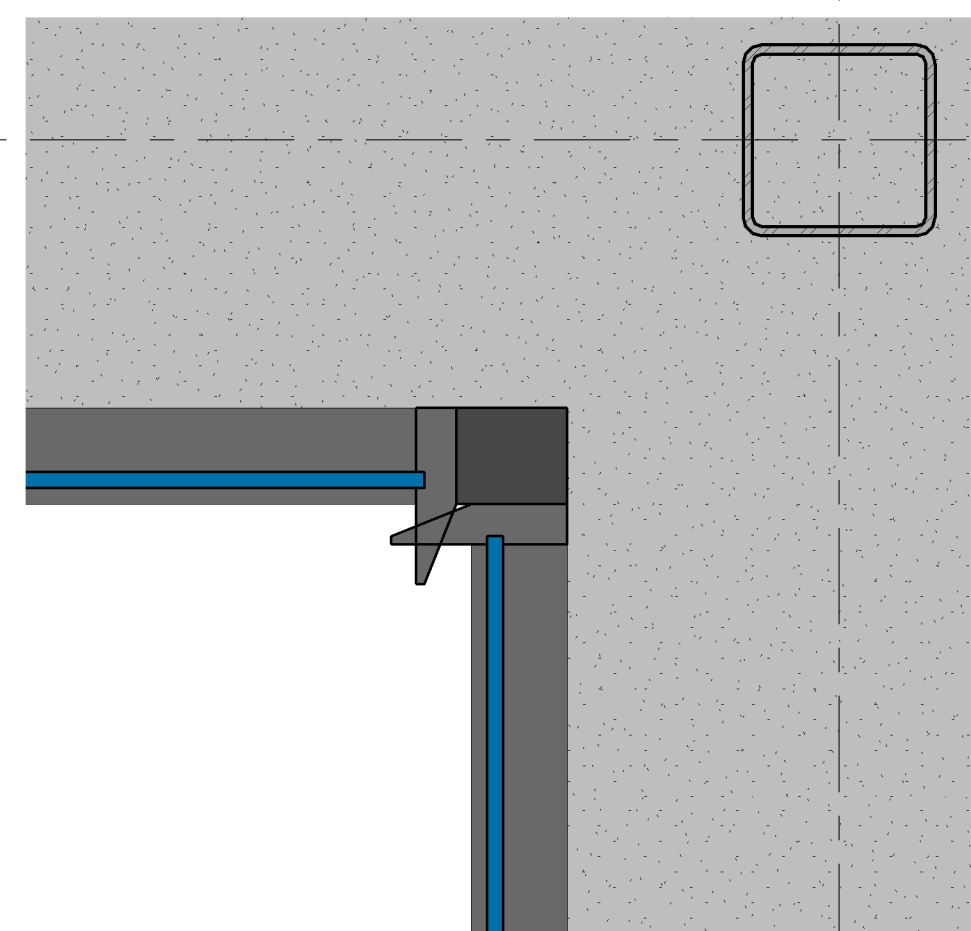

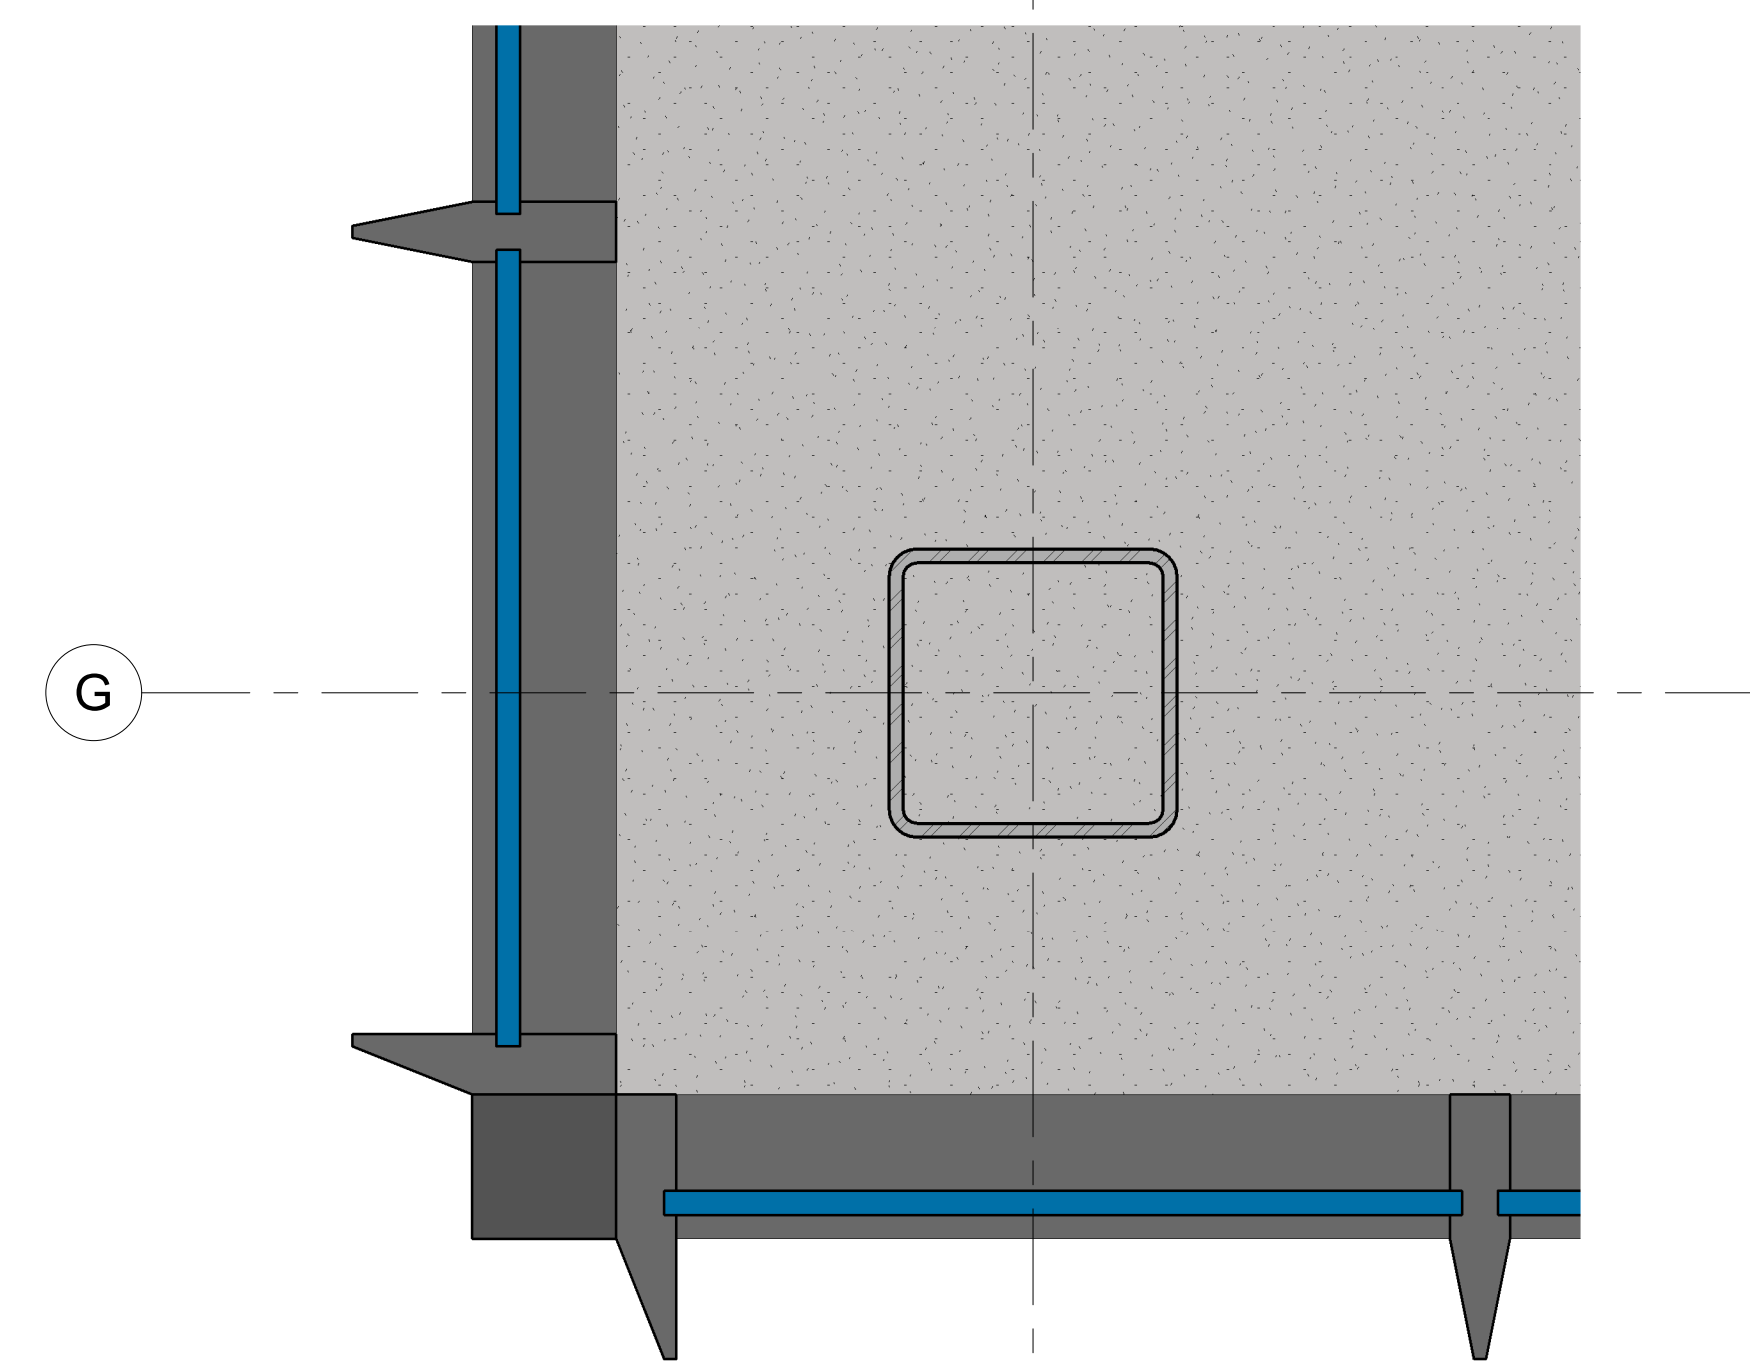

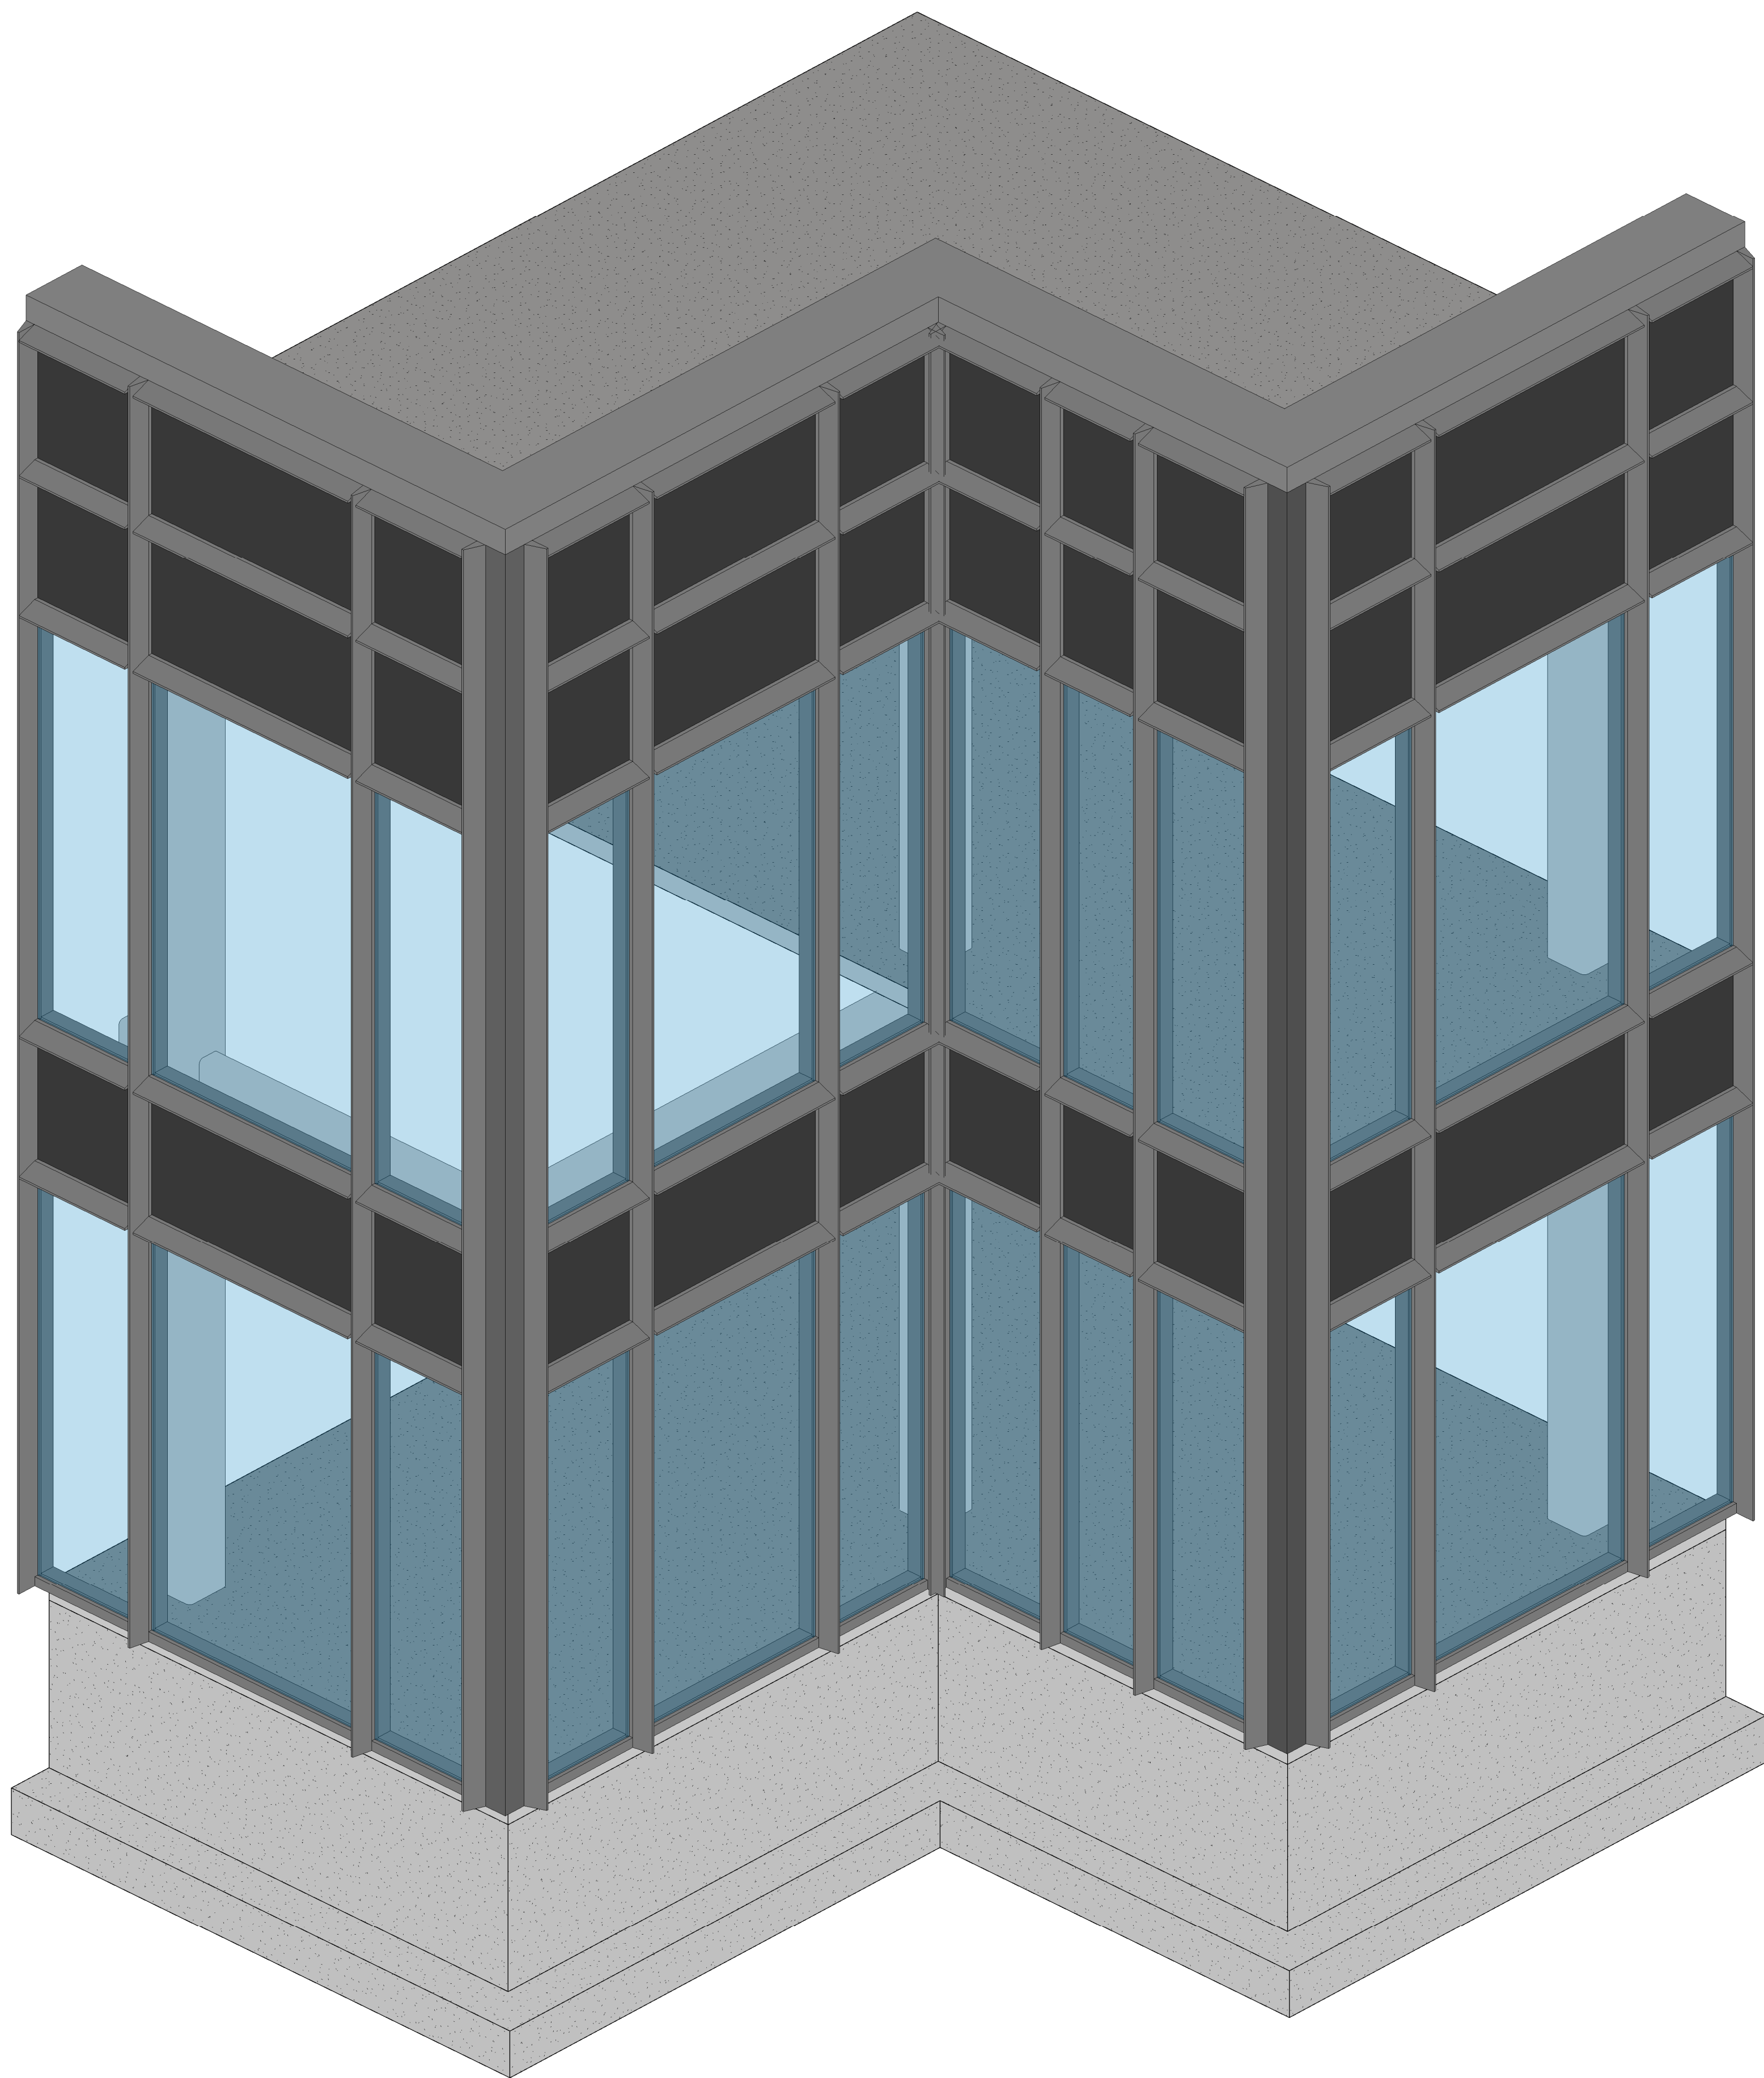

8

DOLMA TSERING

Consultant  
Address  
Address  
Phone  
Fax  
e-mail







JUSTIN SHERMAN

ARCH.2431 BUILDING  
TECHNOLOGY III

SECTION: E148

[illegible]



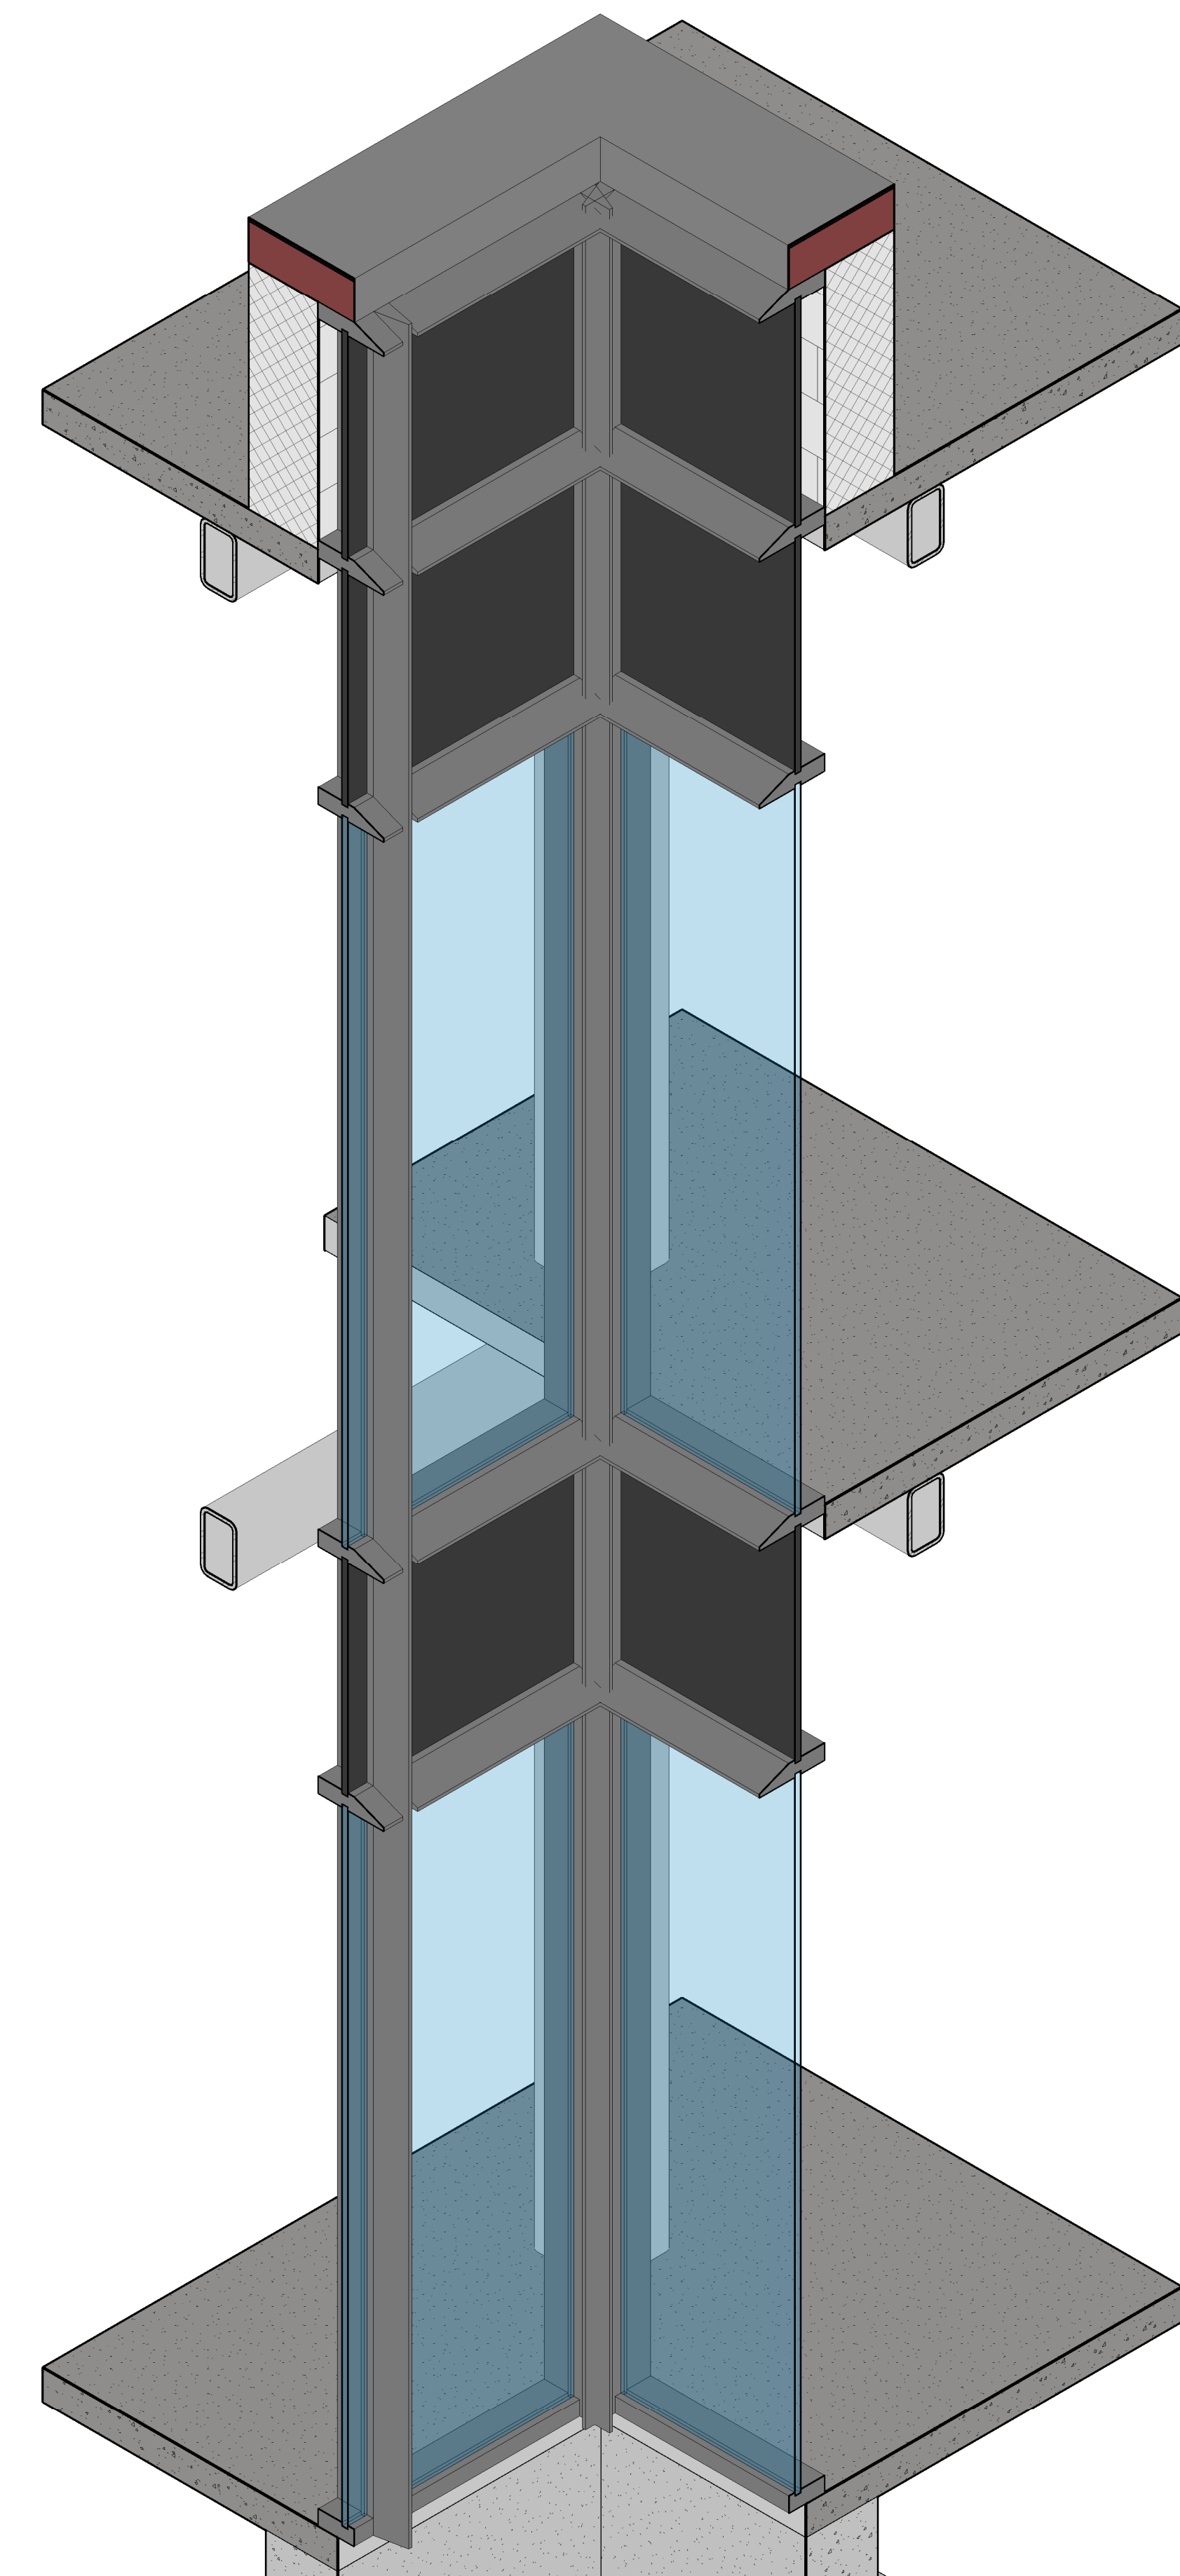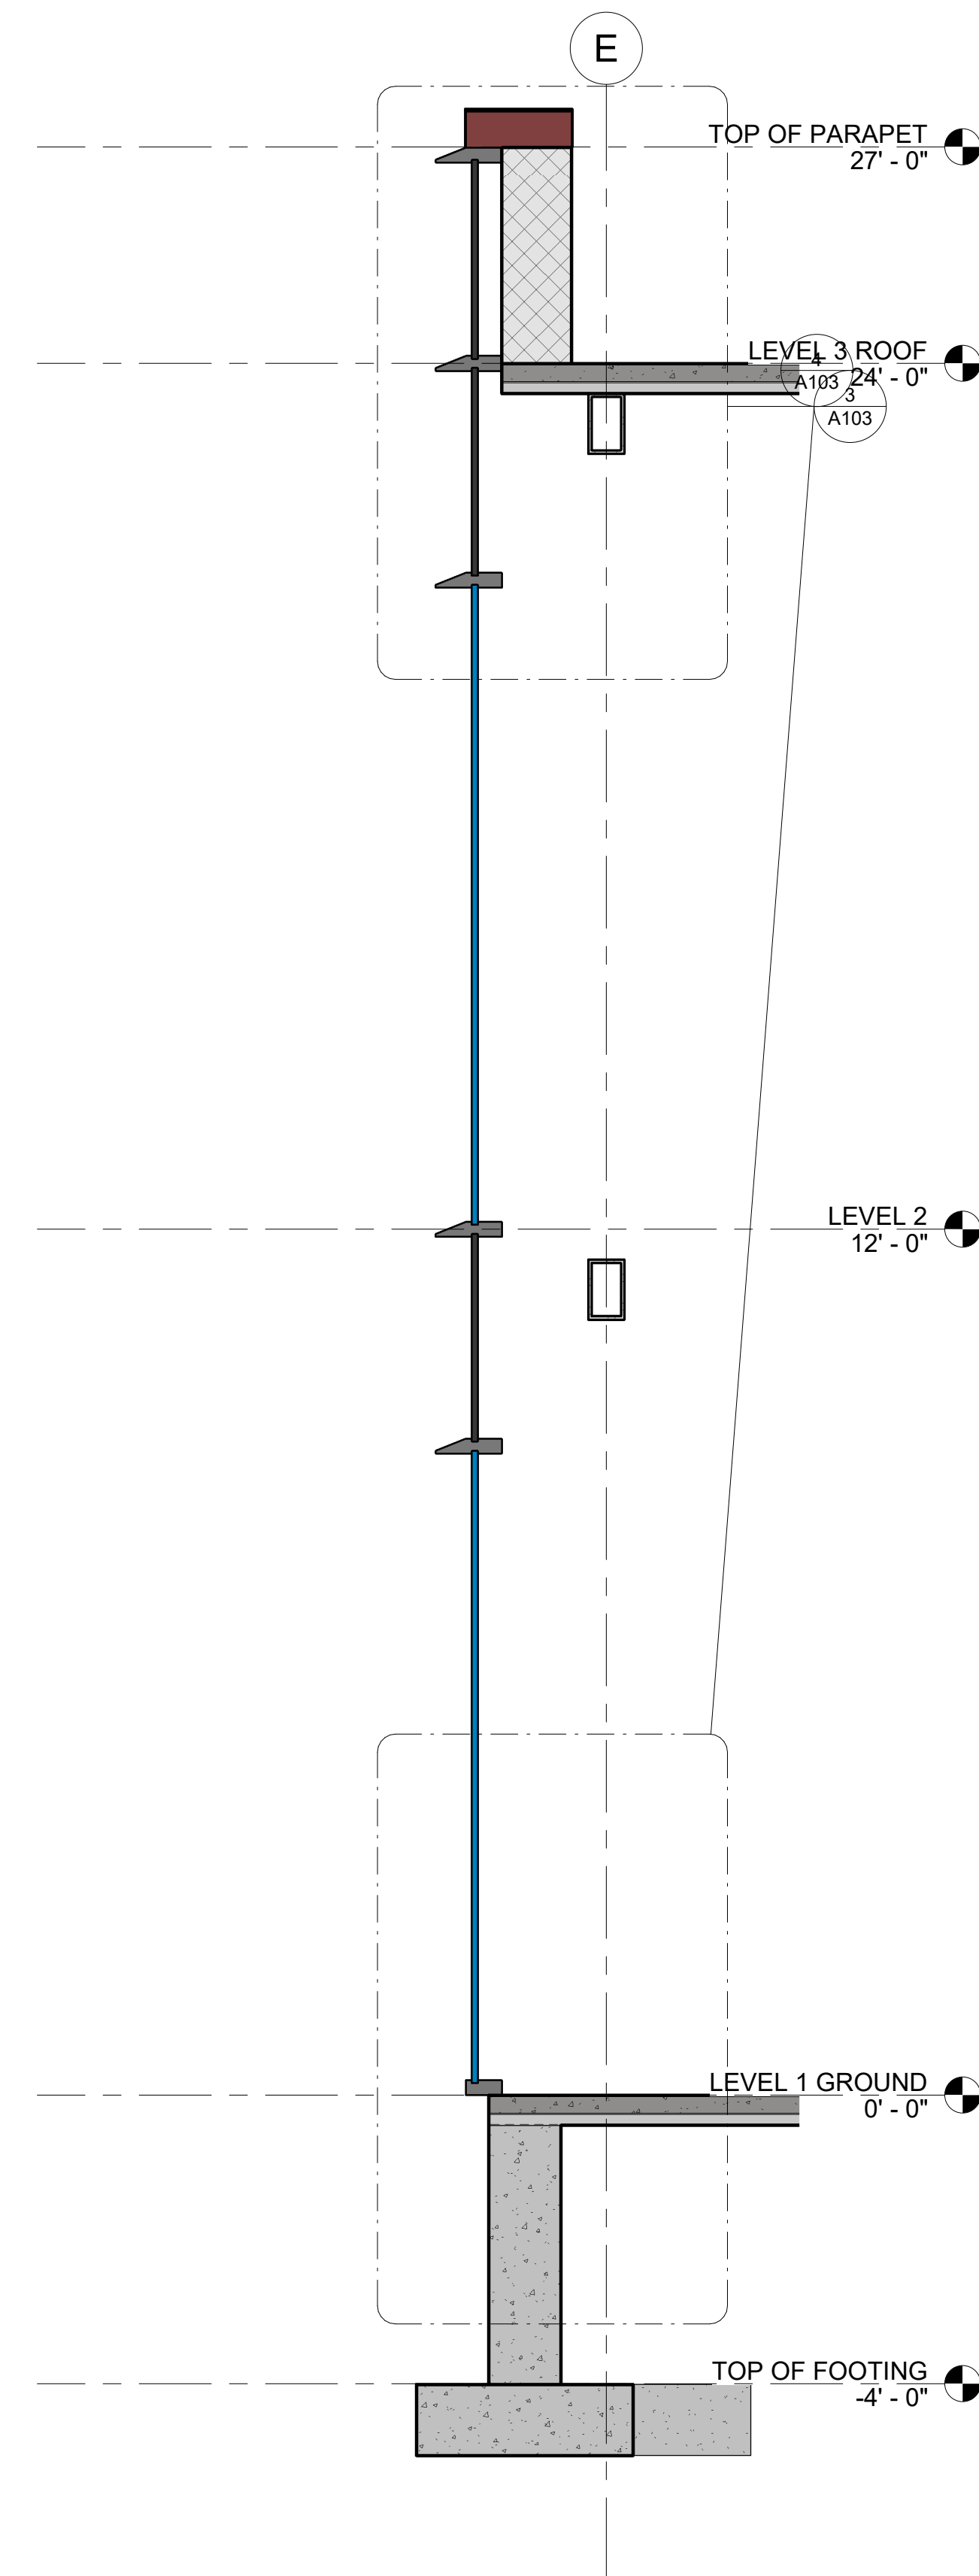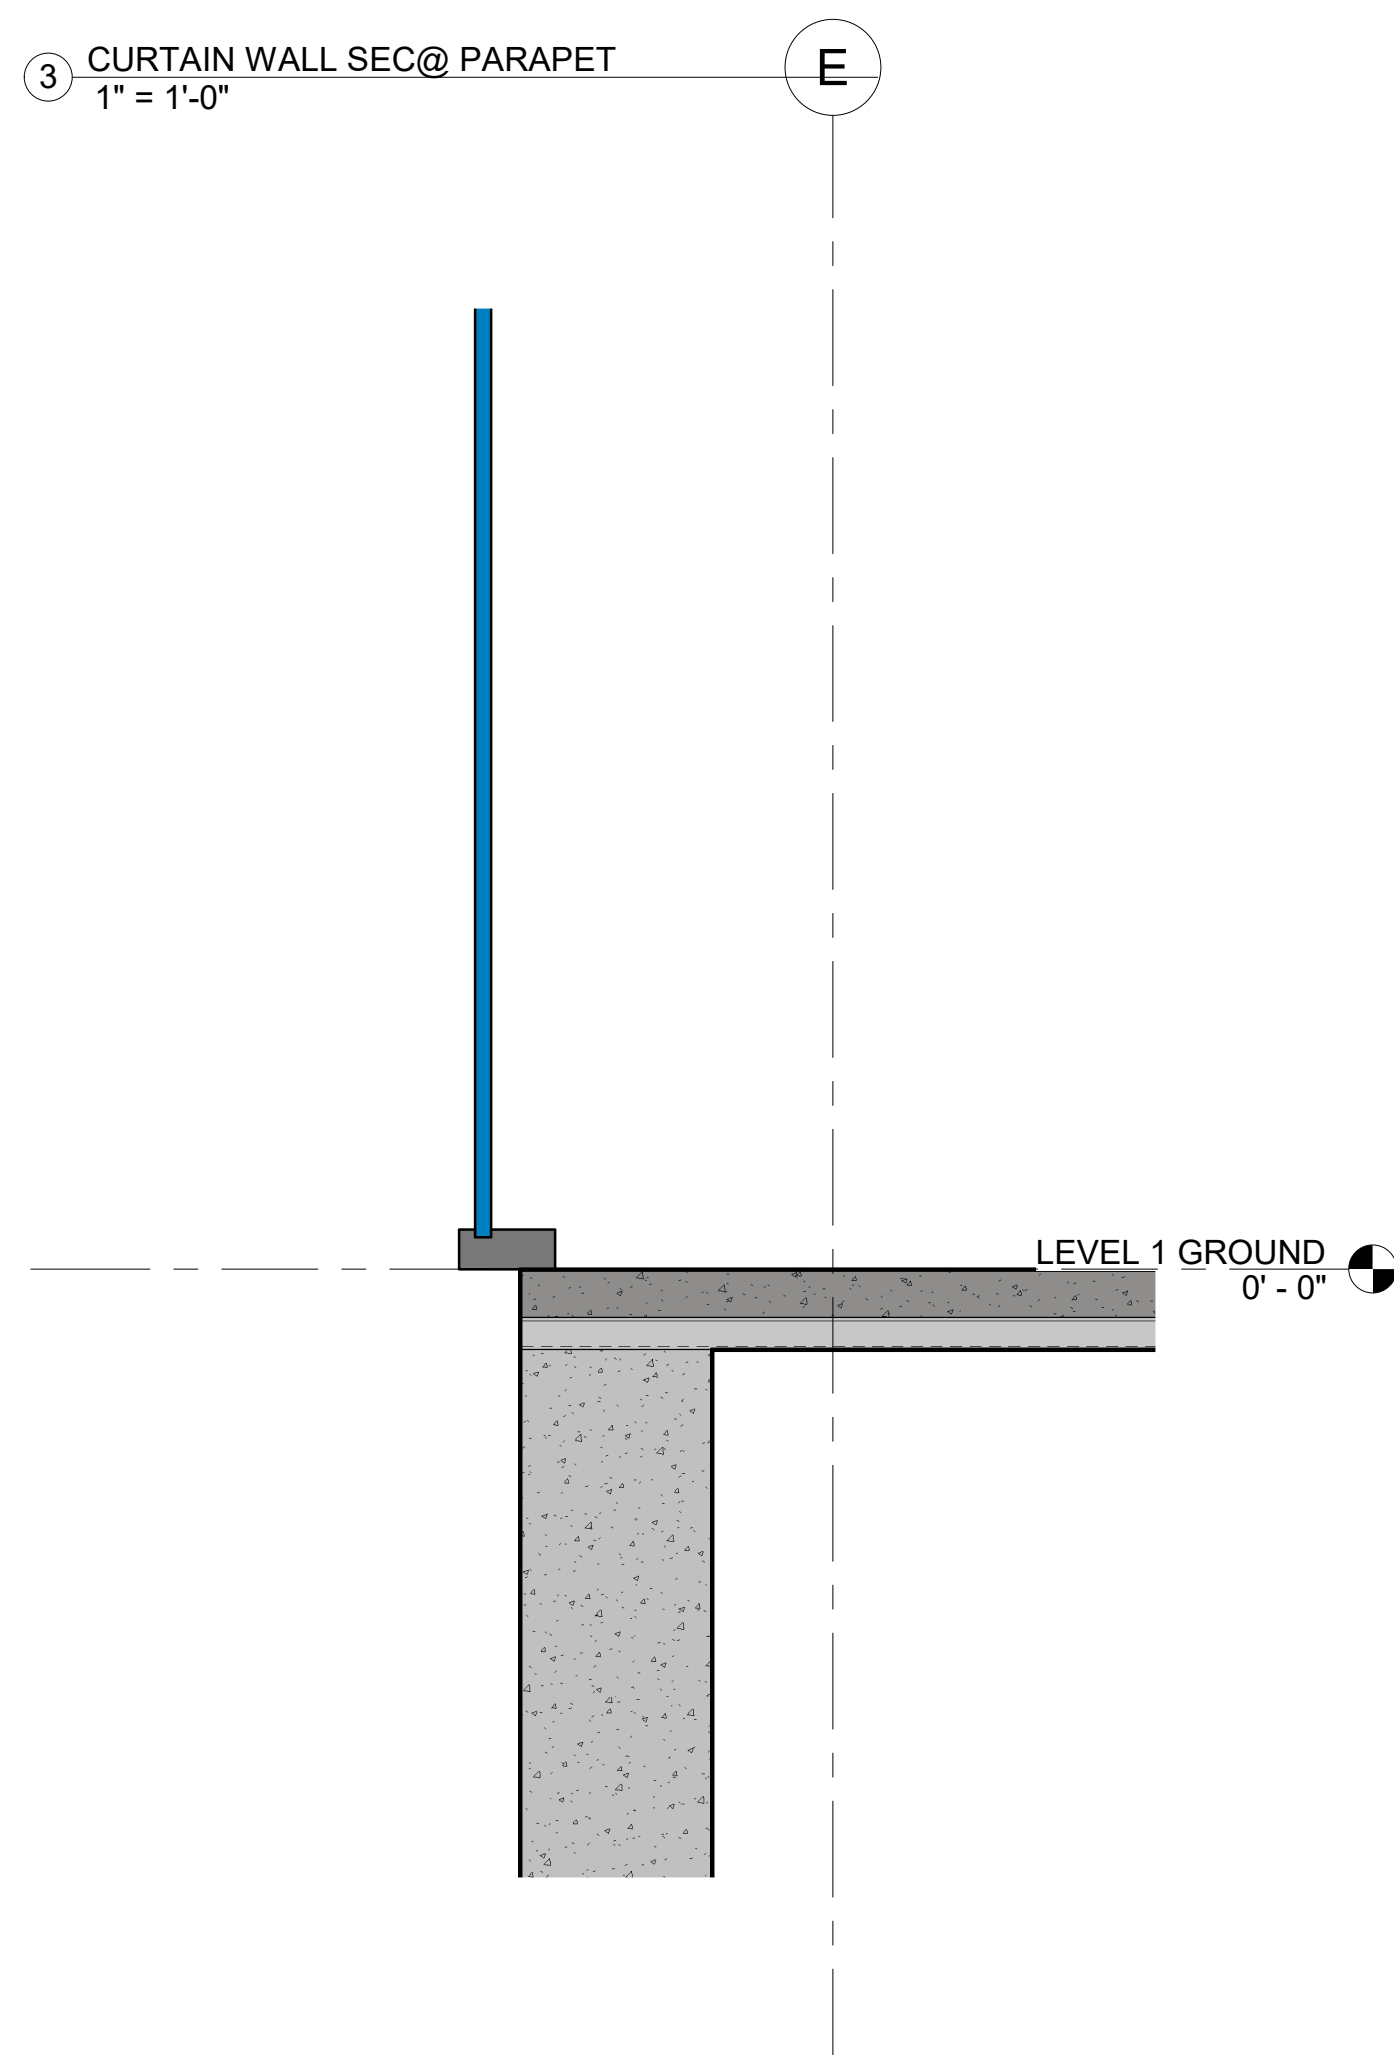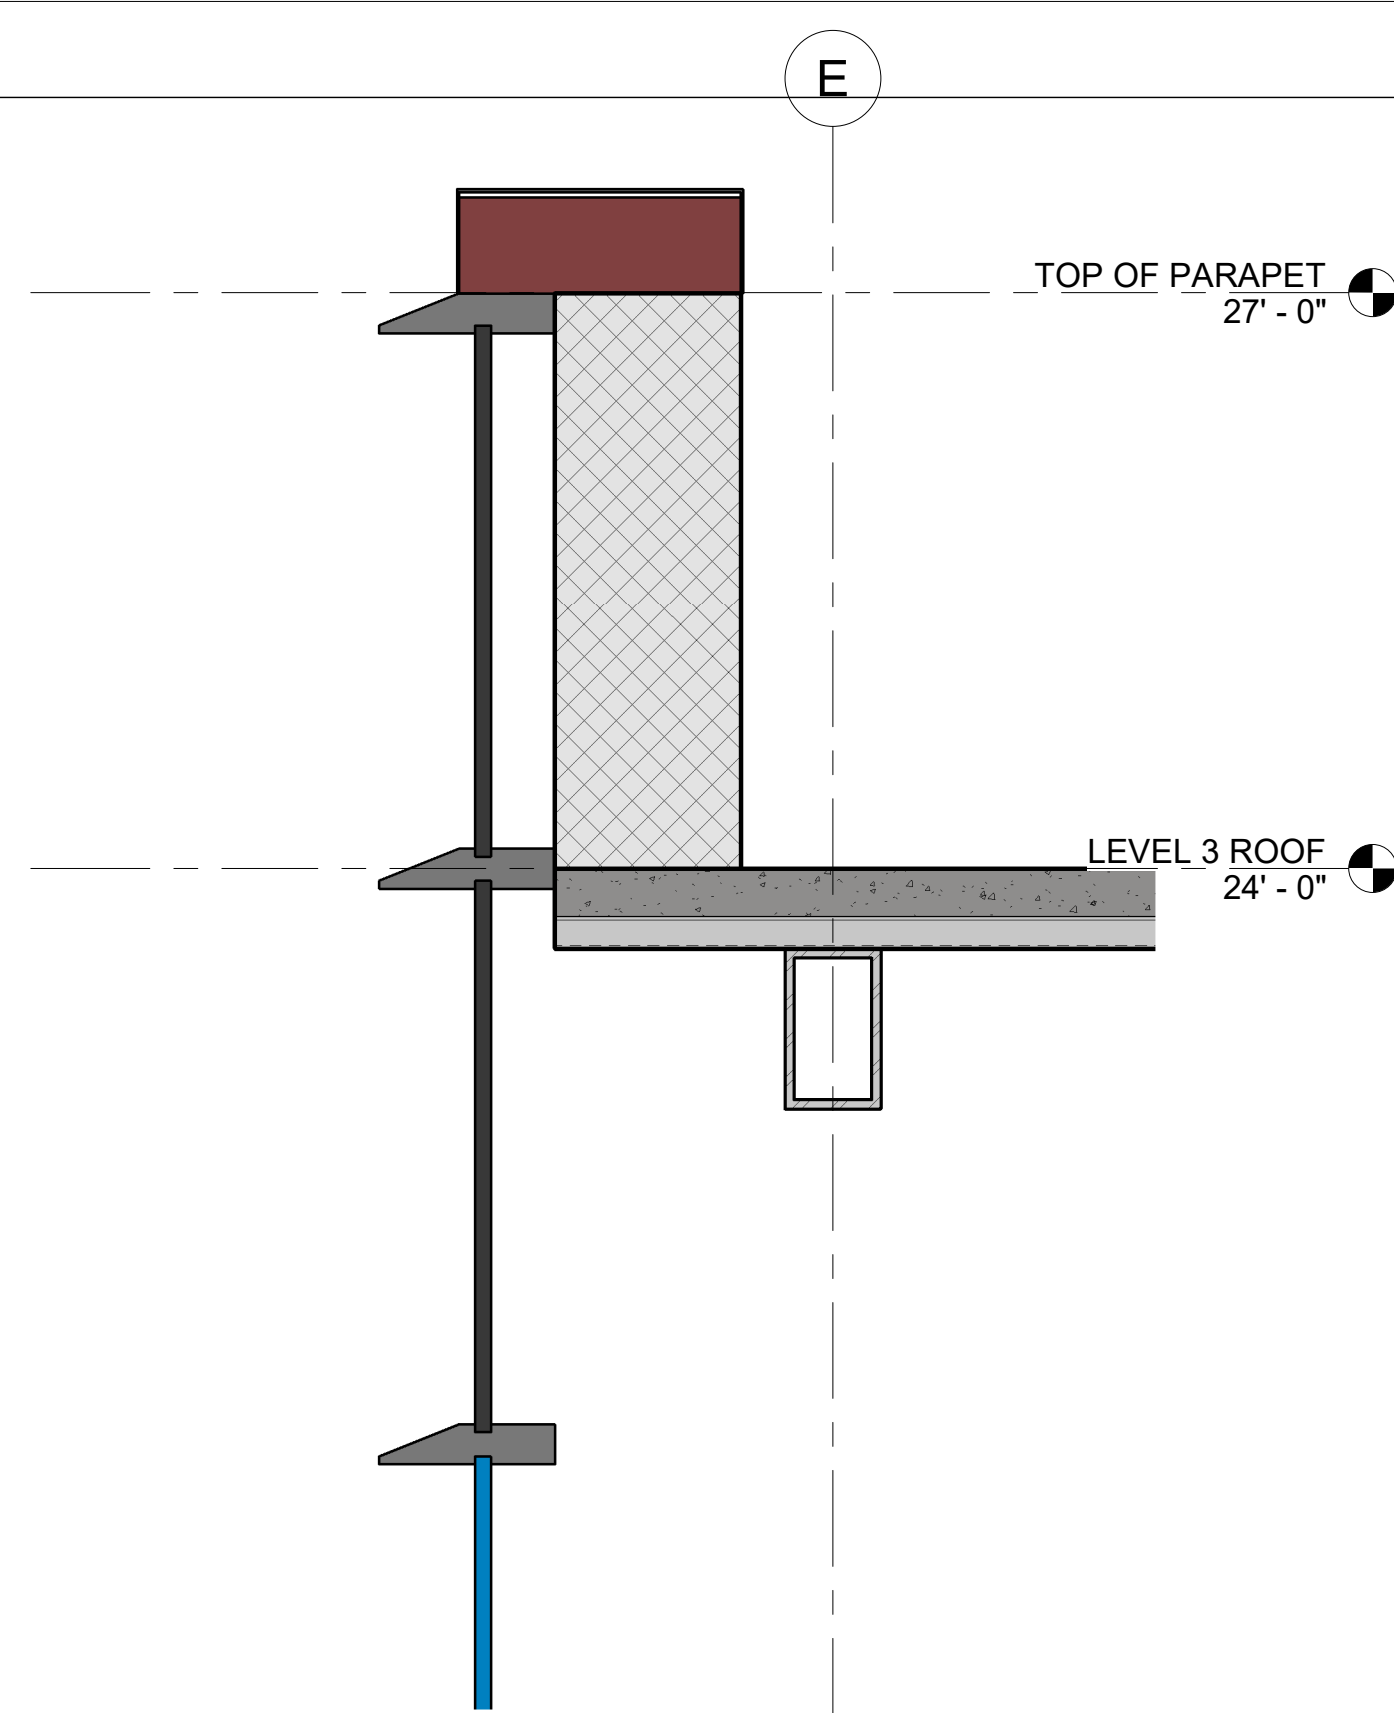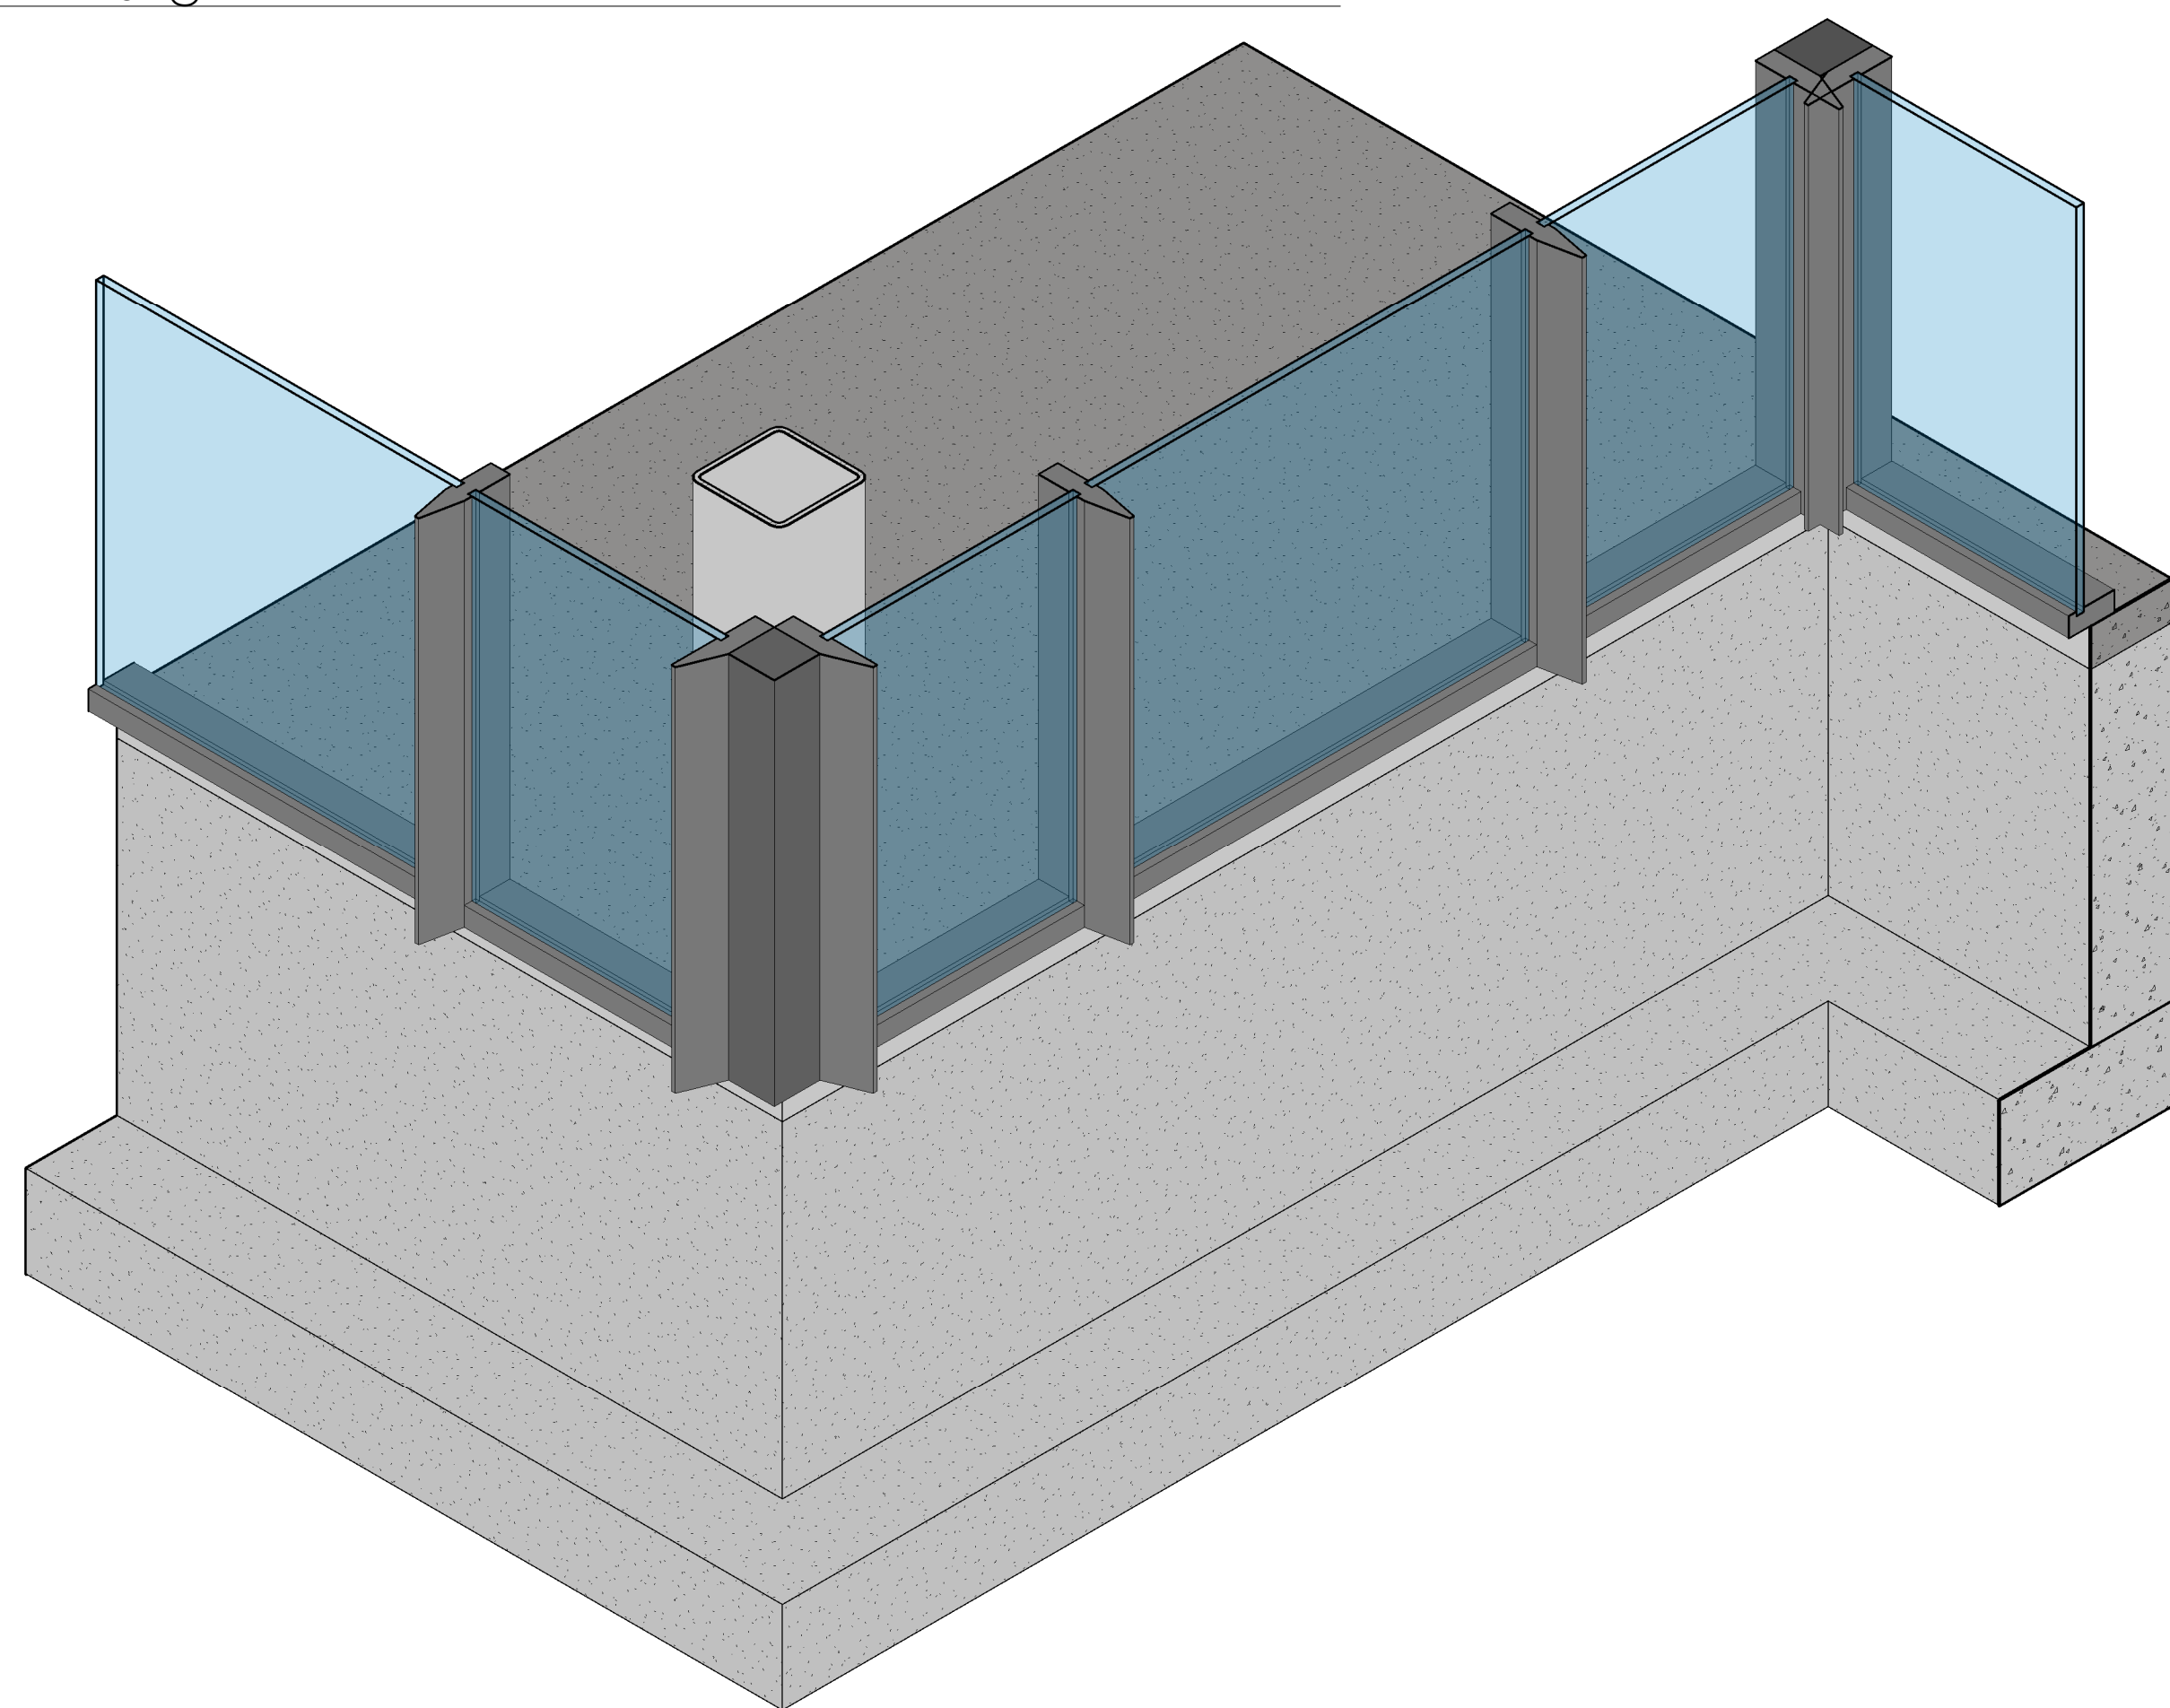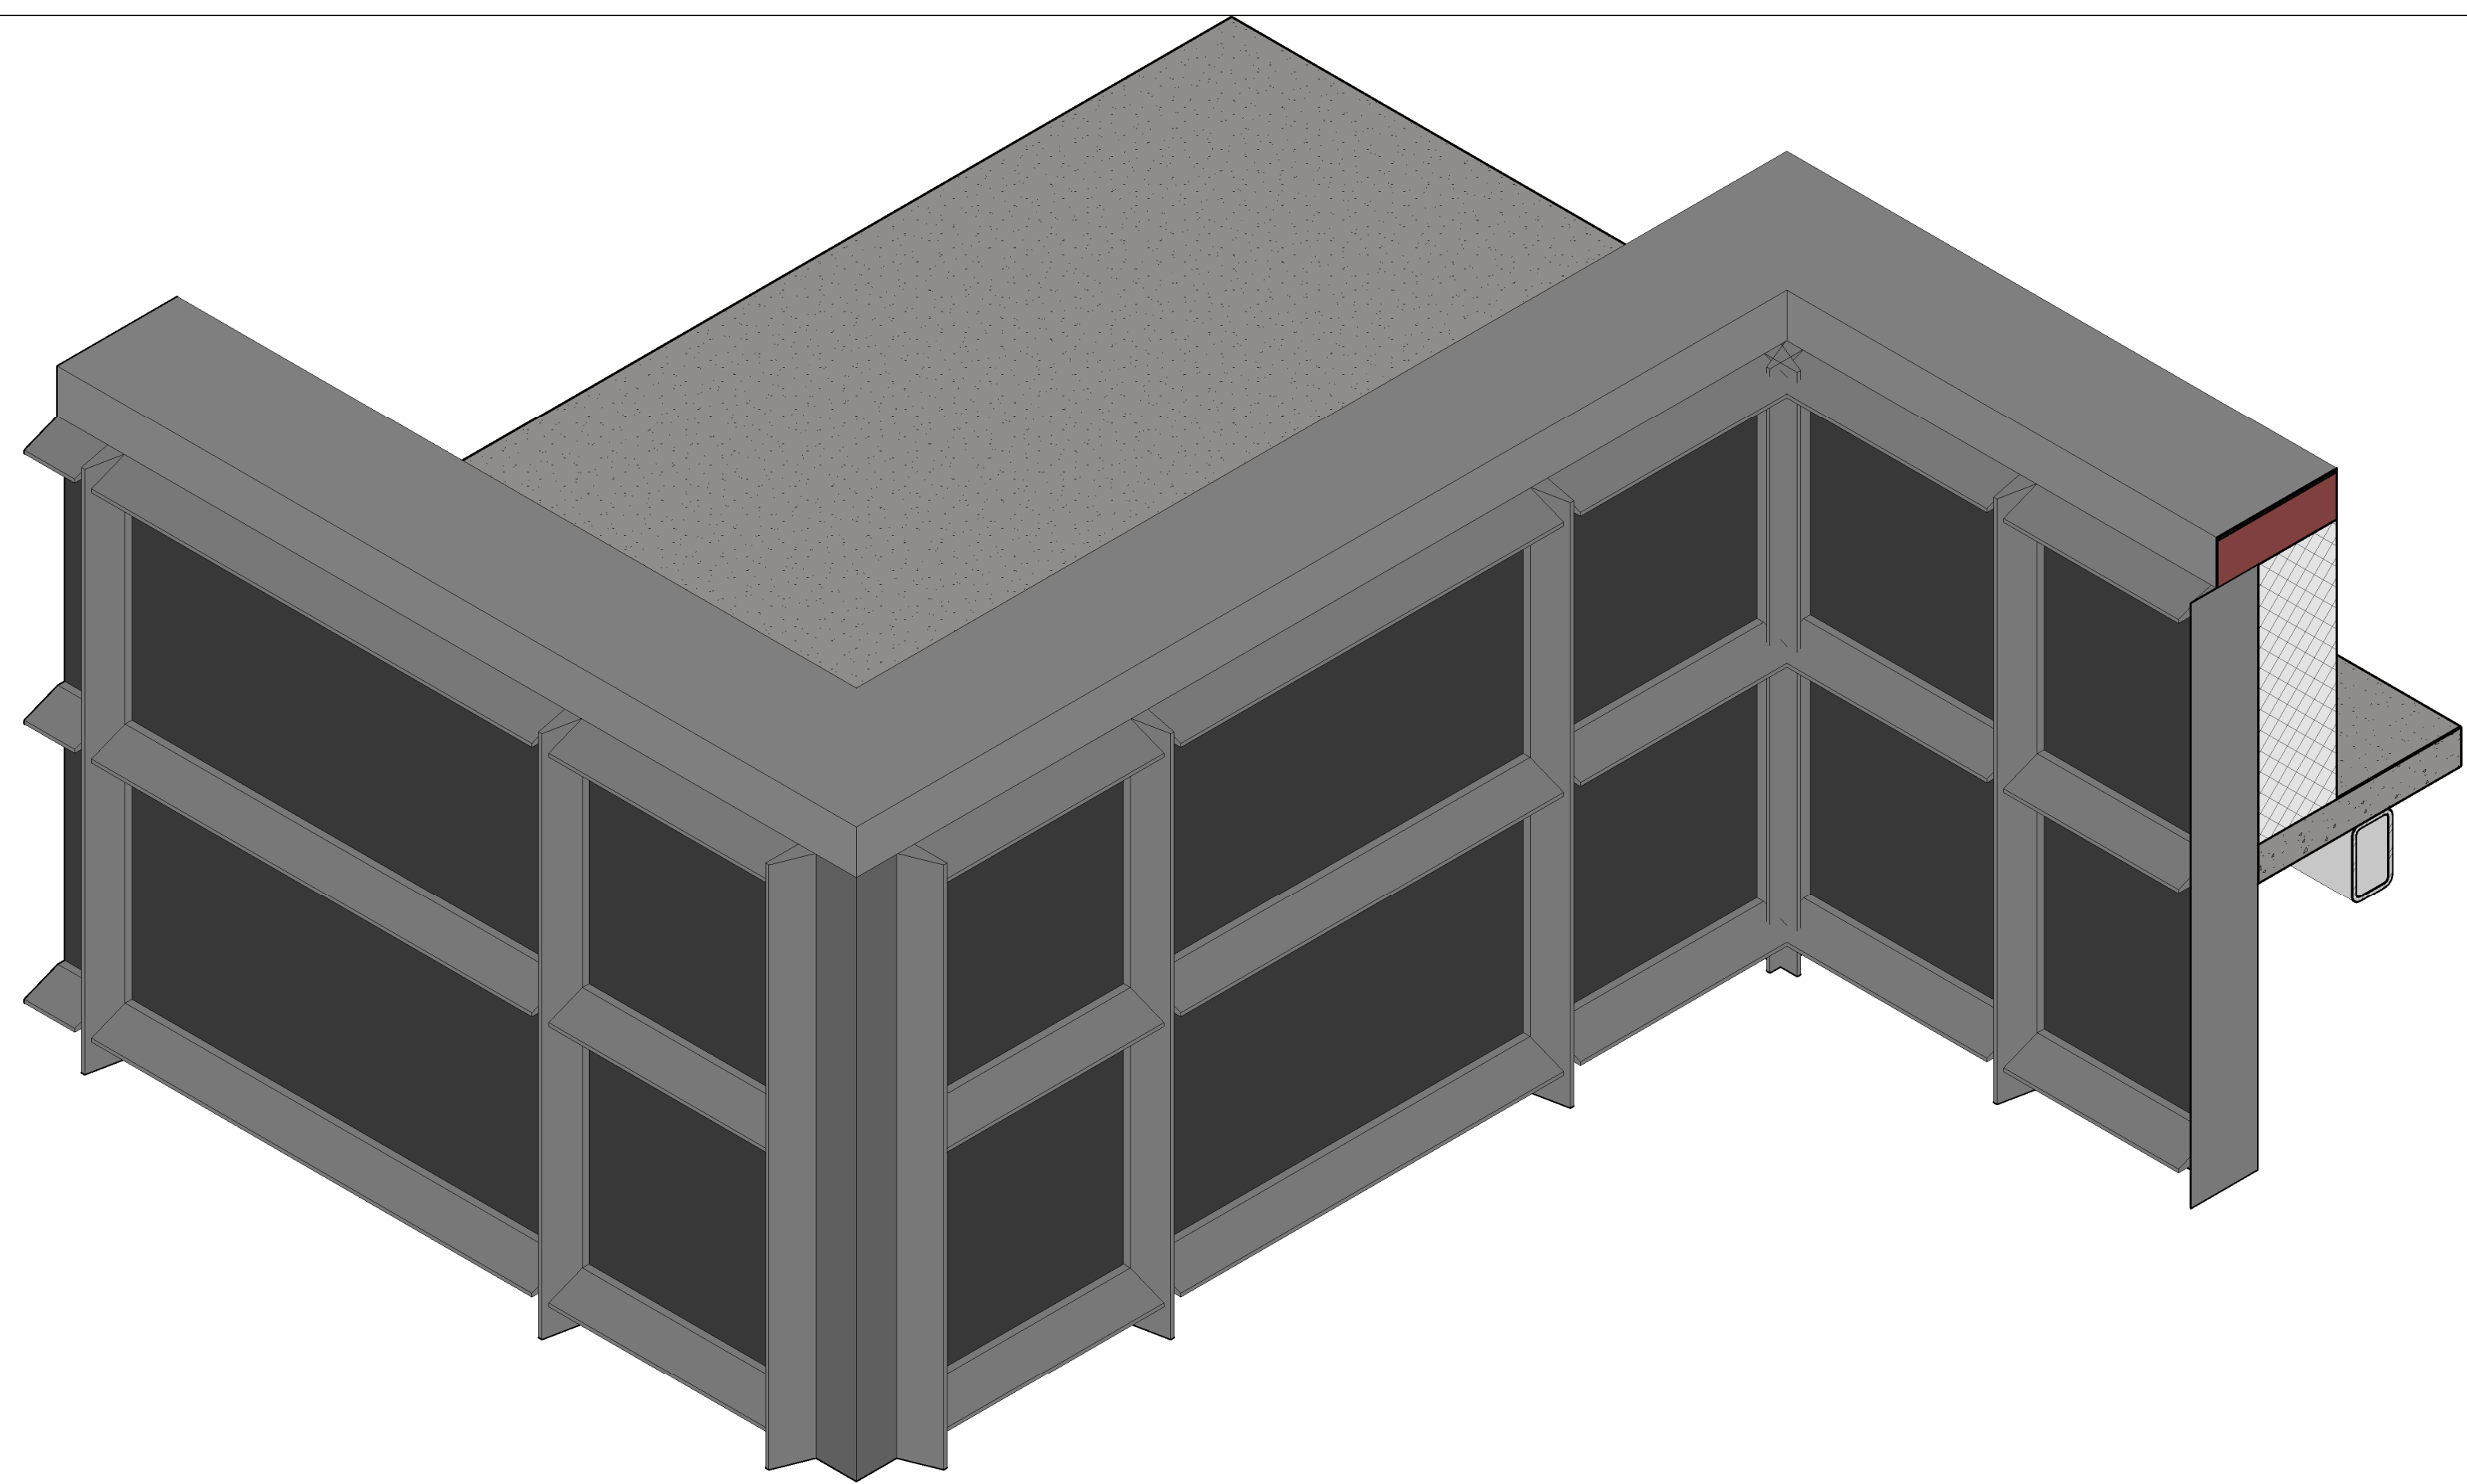

8

DOLMA TSERING

Consultant  
Address  
Address  
Phone  
Fax  
e-mail

JUSTIN SHERMAN

ARCH.2431 BUILDING  
TECHNOLOGY III

SECTION: E148

[illegible]

Owner

Project Name  
GLASS CURTAIN WAL  
STUDY

|                |                |
|----------------|----------------|
| Project number | Project Number |
| Date           | Issue Date     |
| Drawn by       | Author         |
| Checked by     | Checker        |

A103

|       |              |
|-------|--------------|
| Scale | As indicated |
|-------|--------------|

1/19/2020 6:55:50 PM