
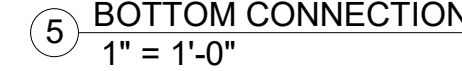


Scale	As indicated
-------	--------------

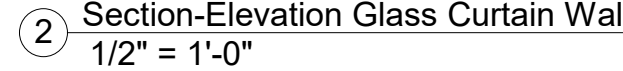

Scale	As indicated
-------	--------------

WIN MYINT AUNG

PROF. SHARMEN




SECTION: ADD HERE

WIN MYINT AUNG

GLASS CURTAIN WALL STUDY

A-104

Scale	As indicated
-------	--------------

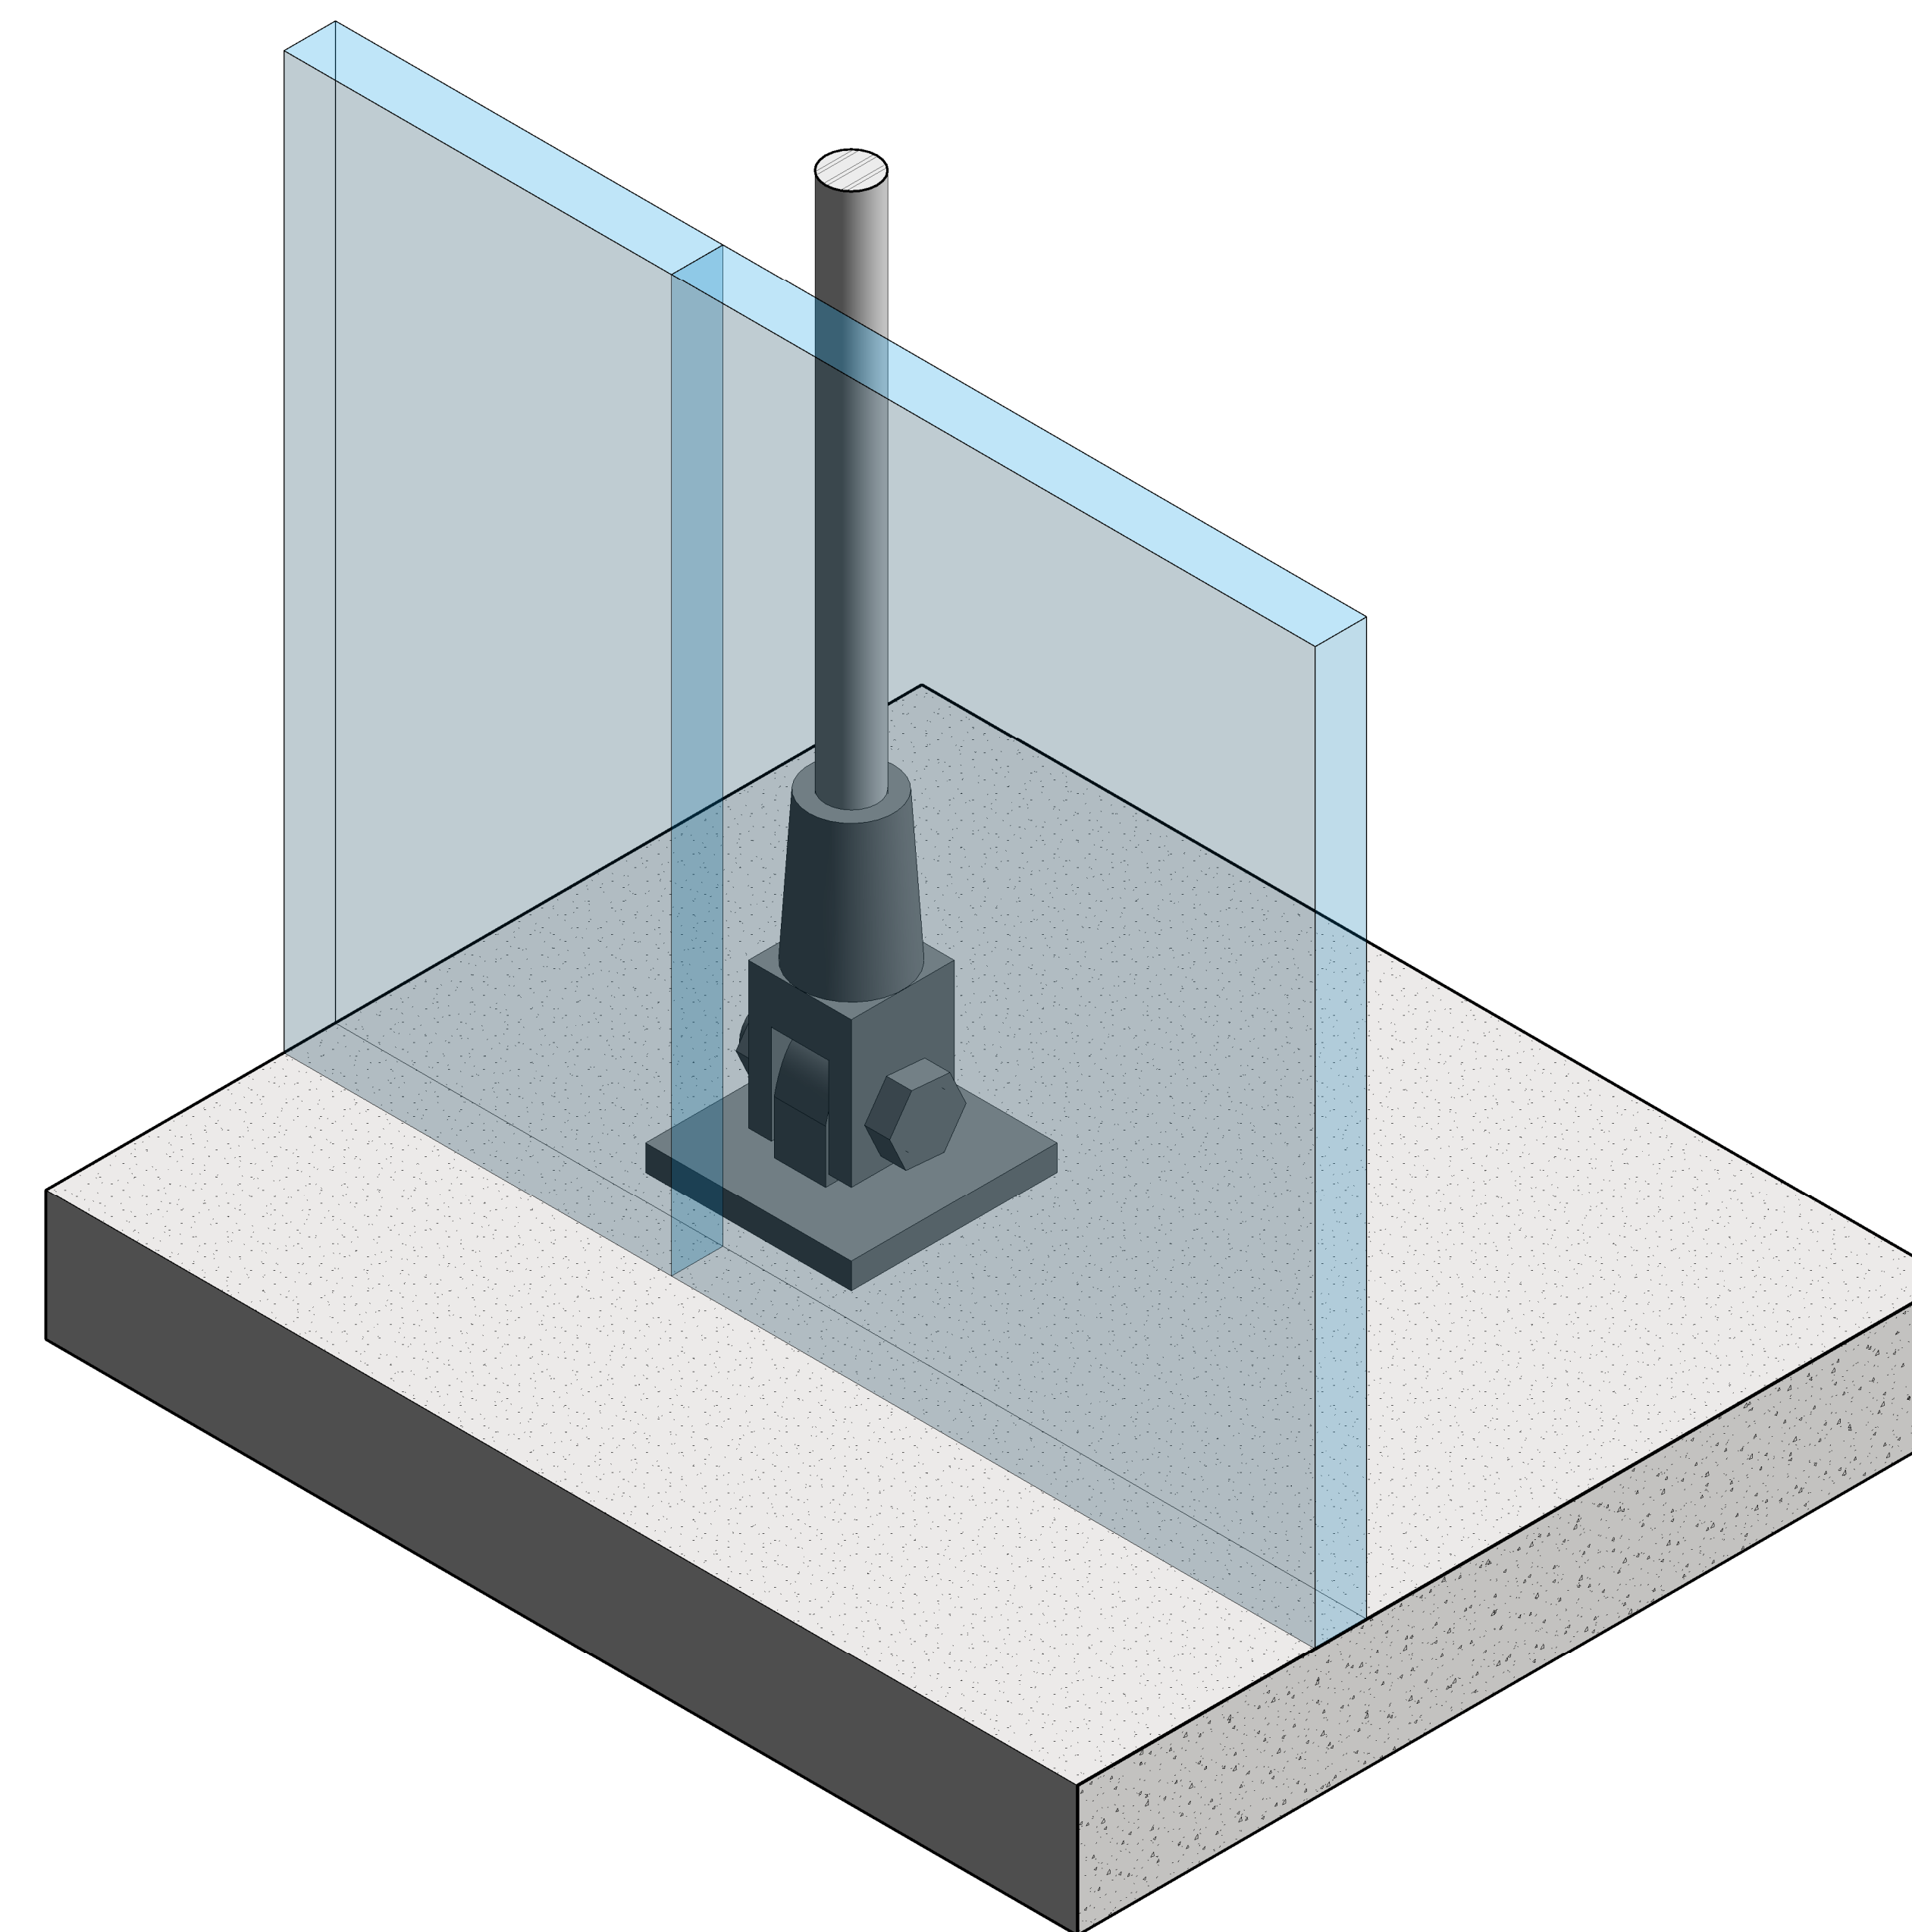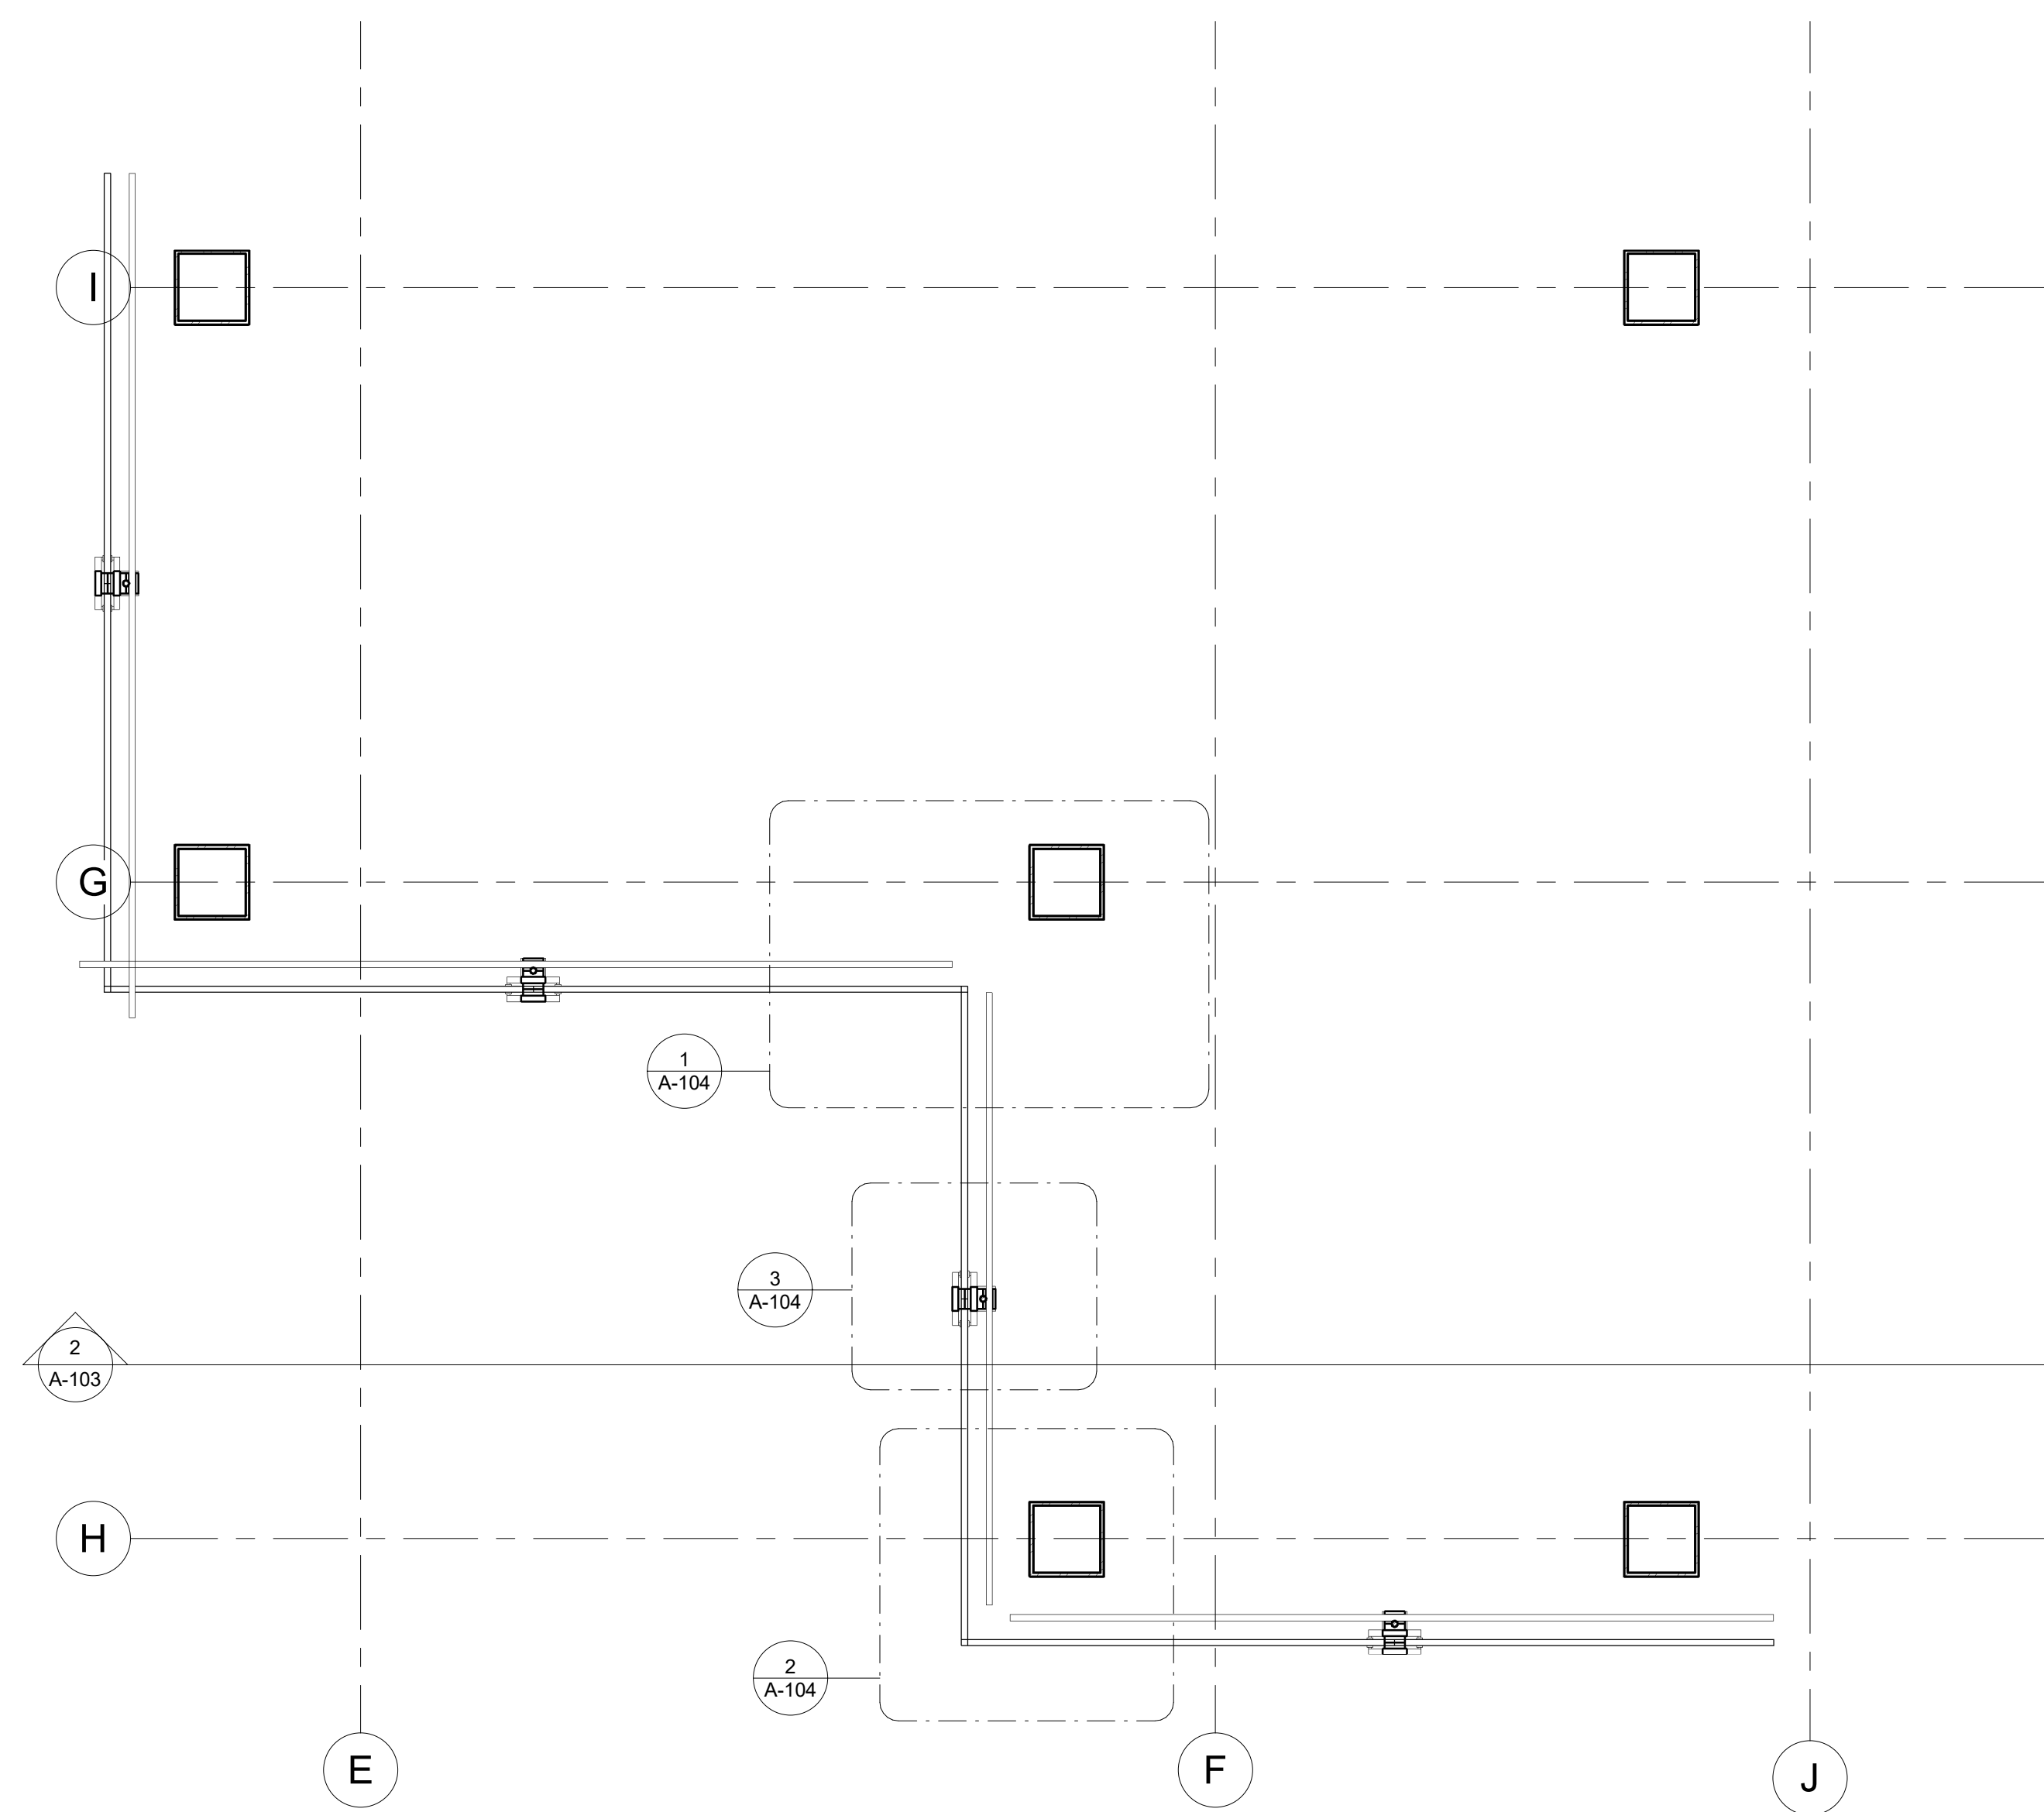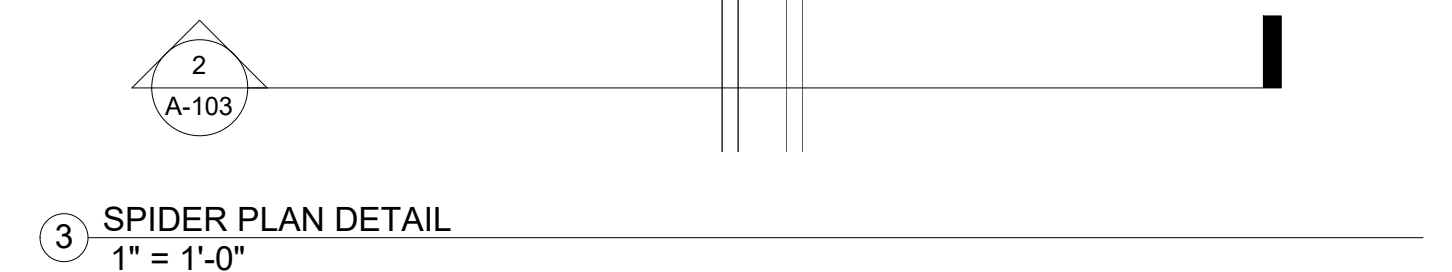

5 Base