
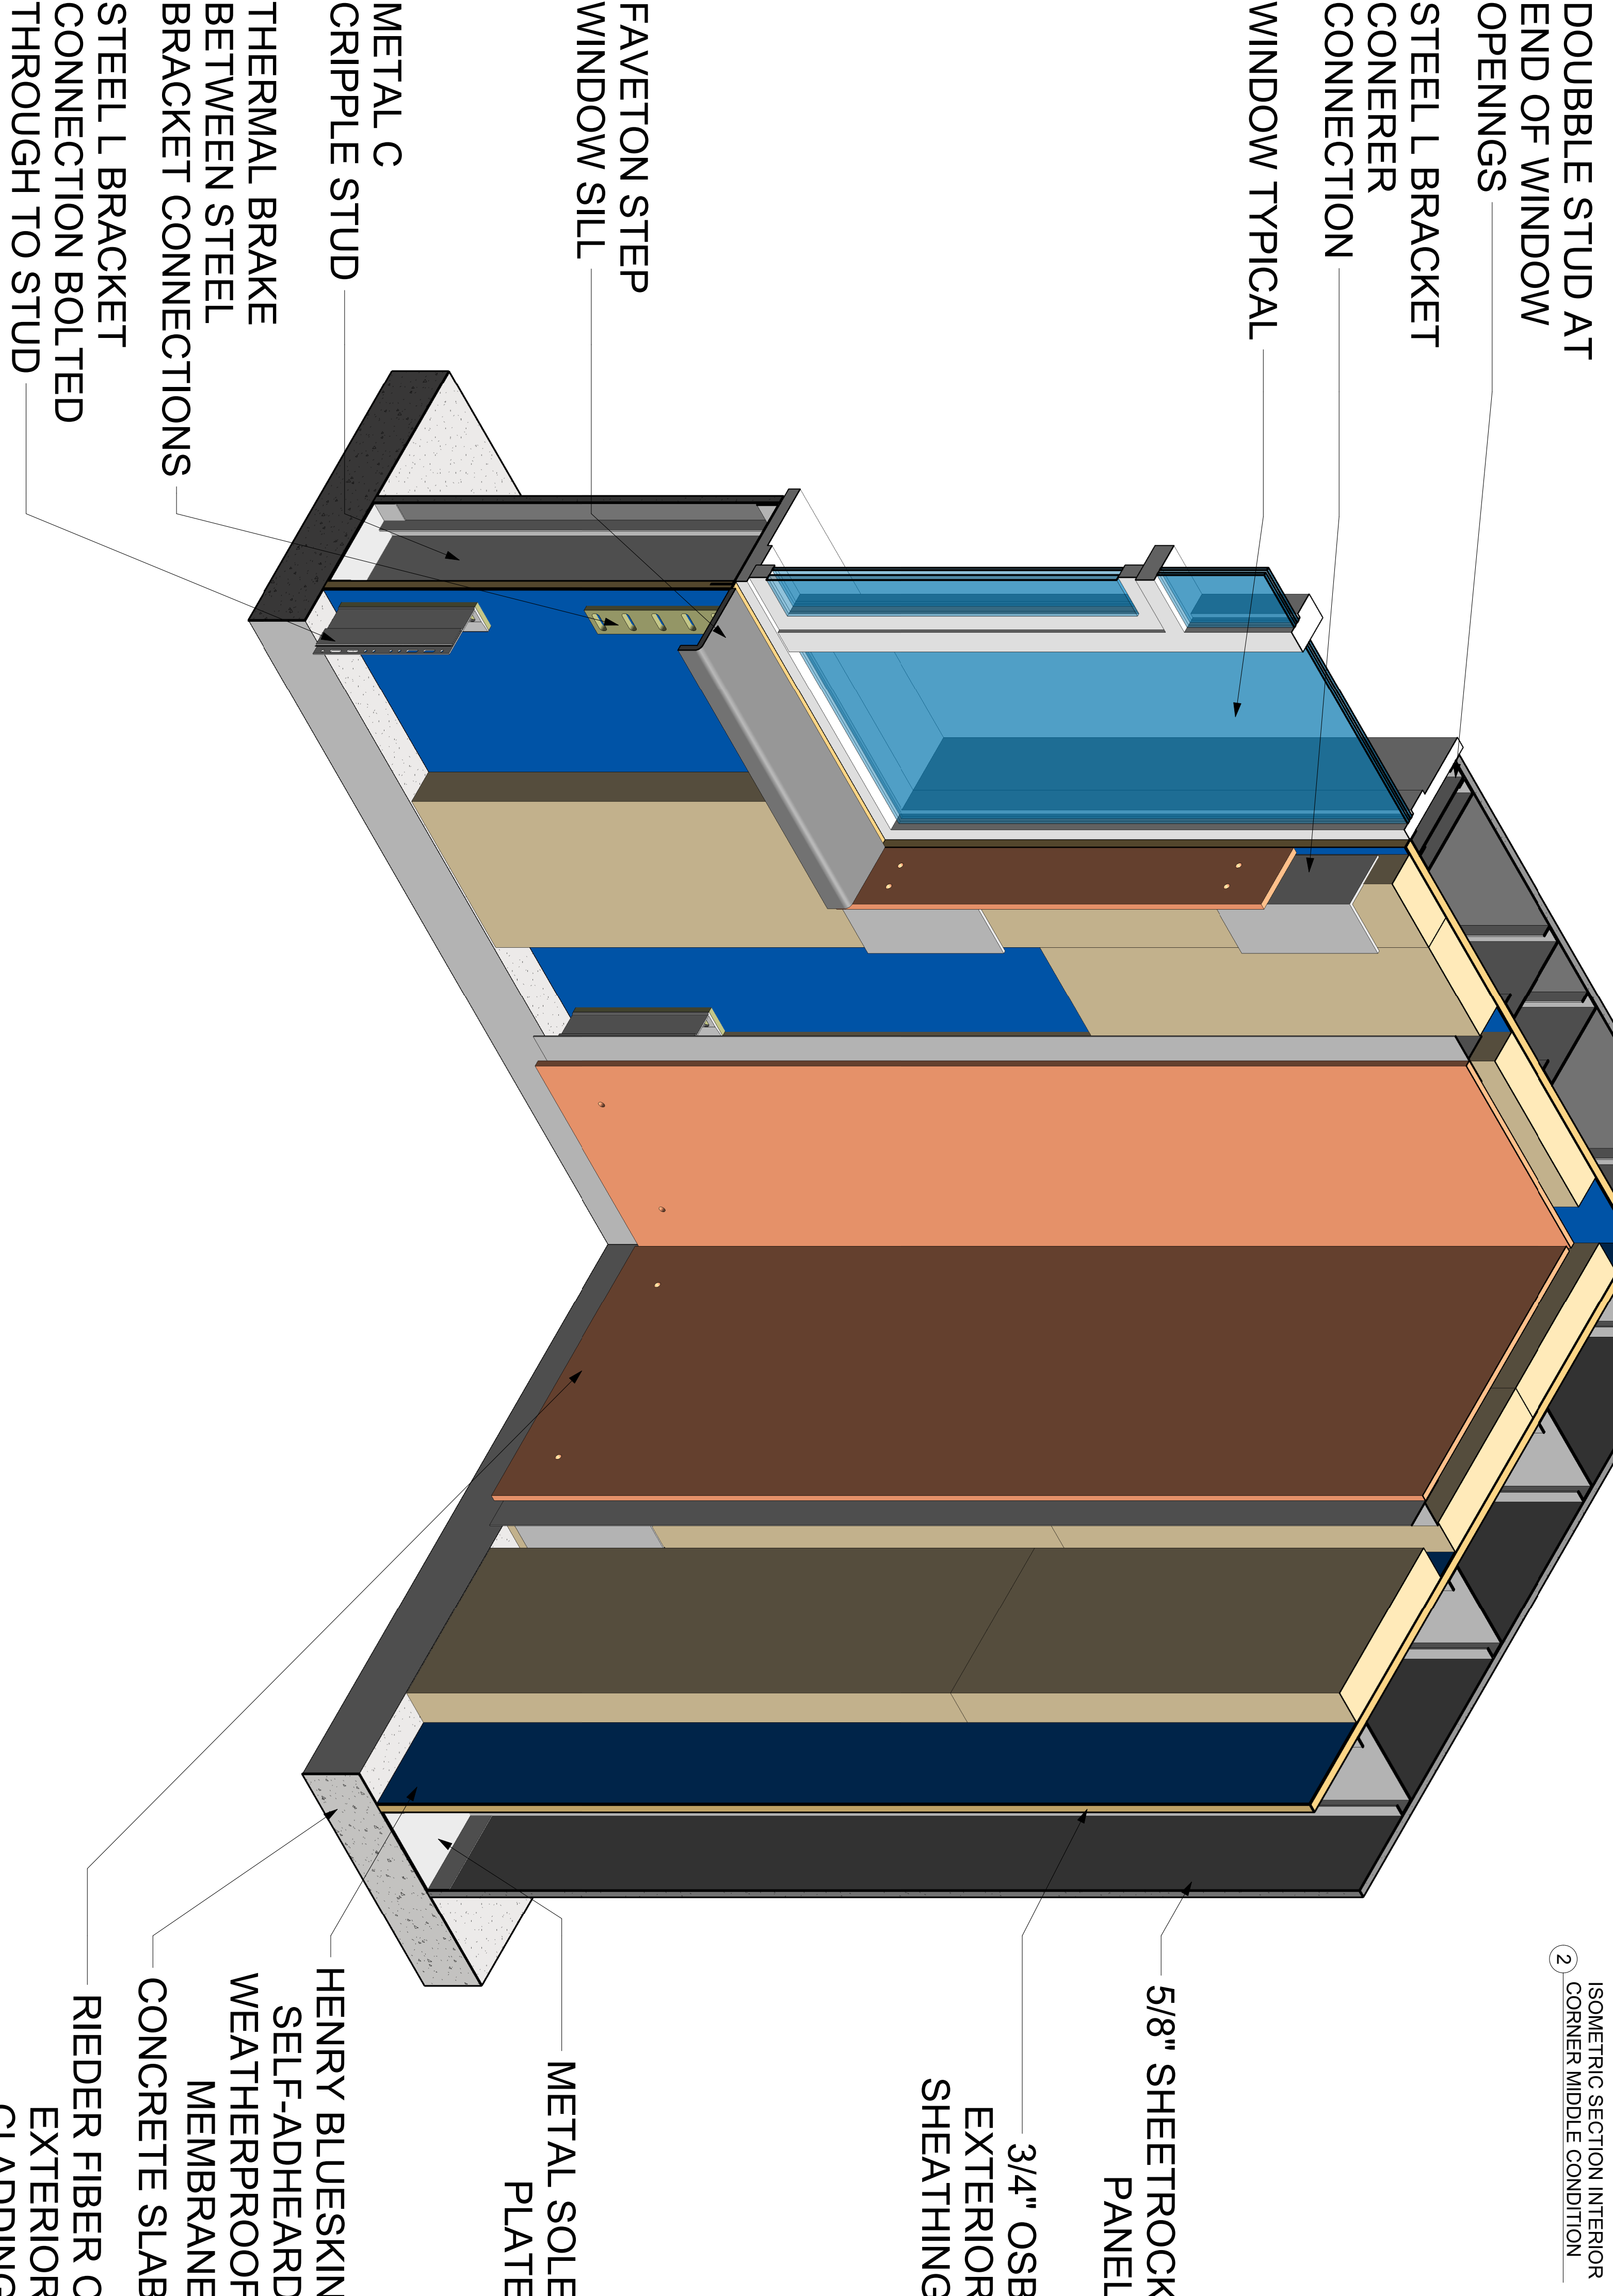
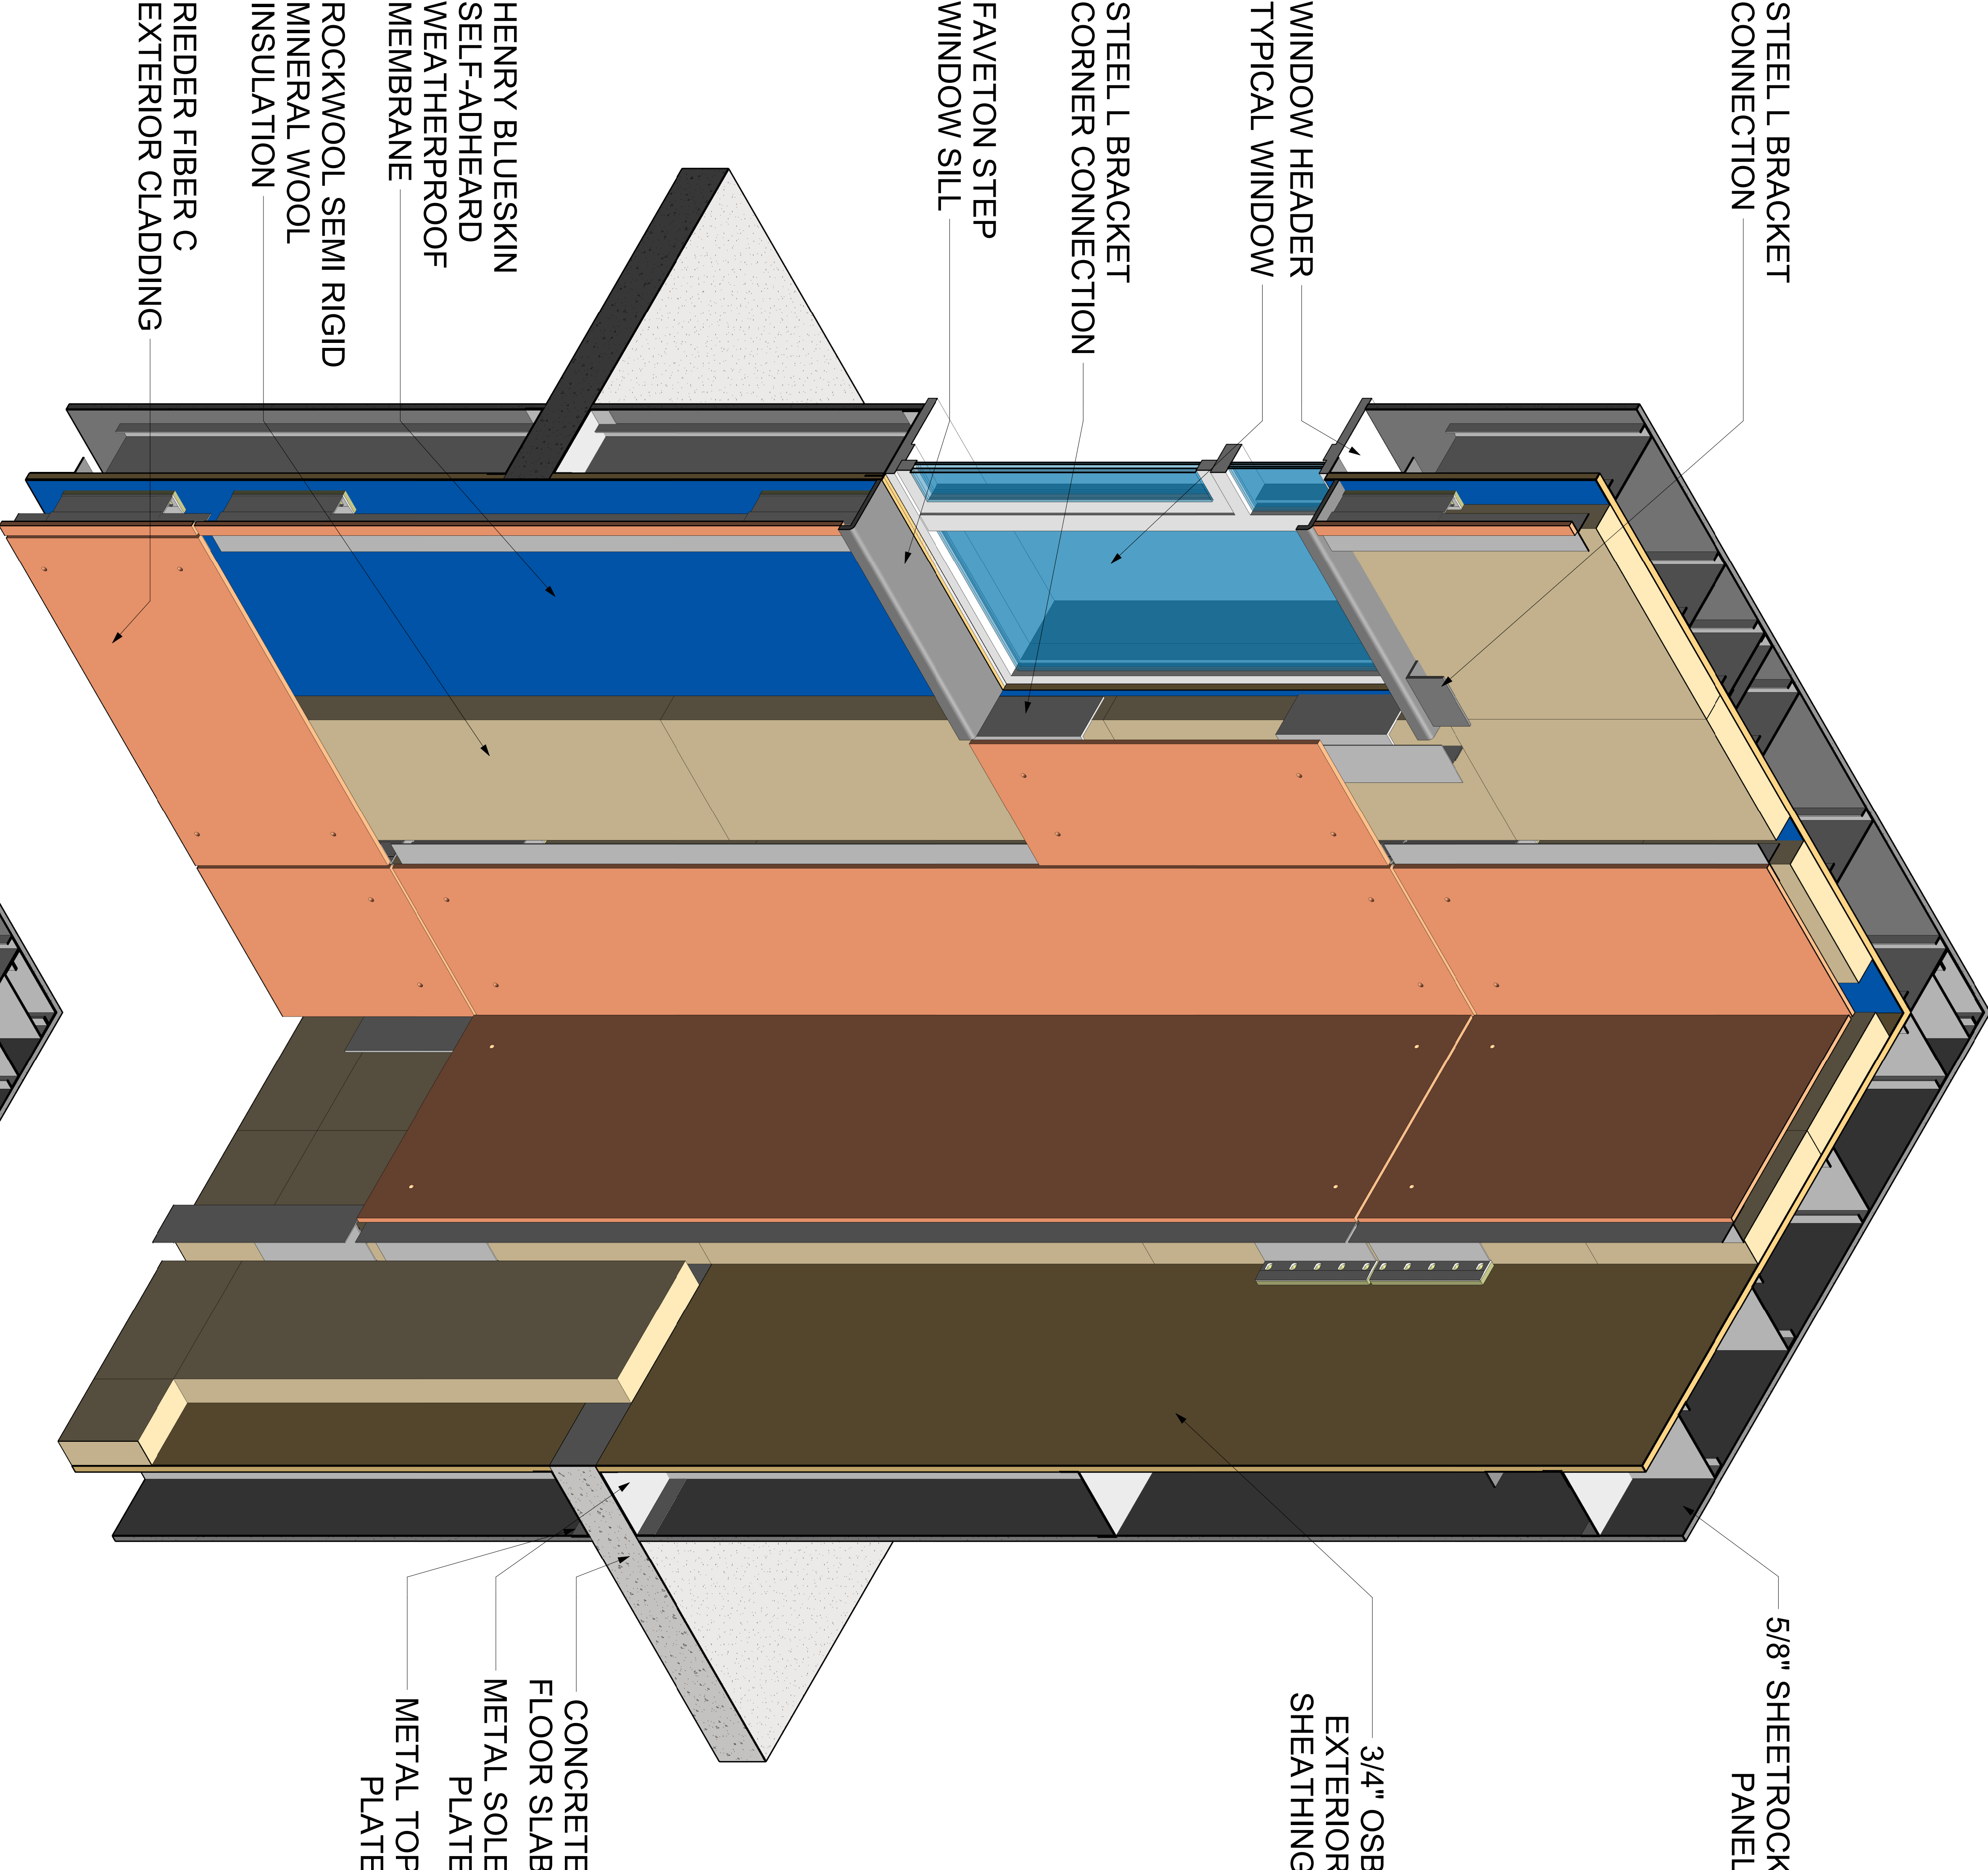


RIEDER FIBER C PANEL
STUDY

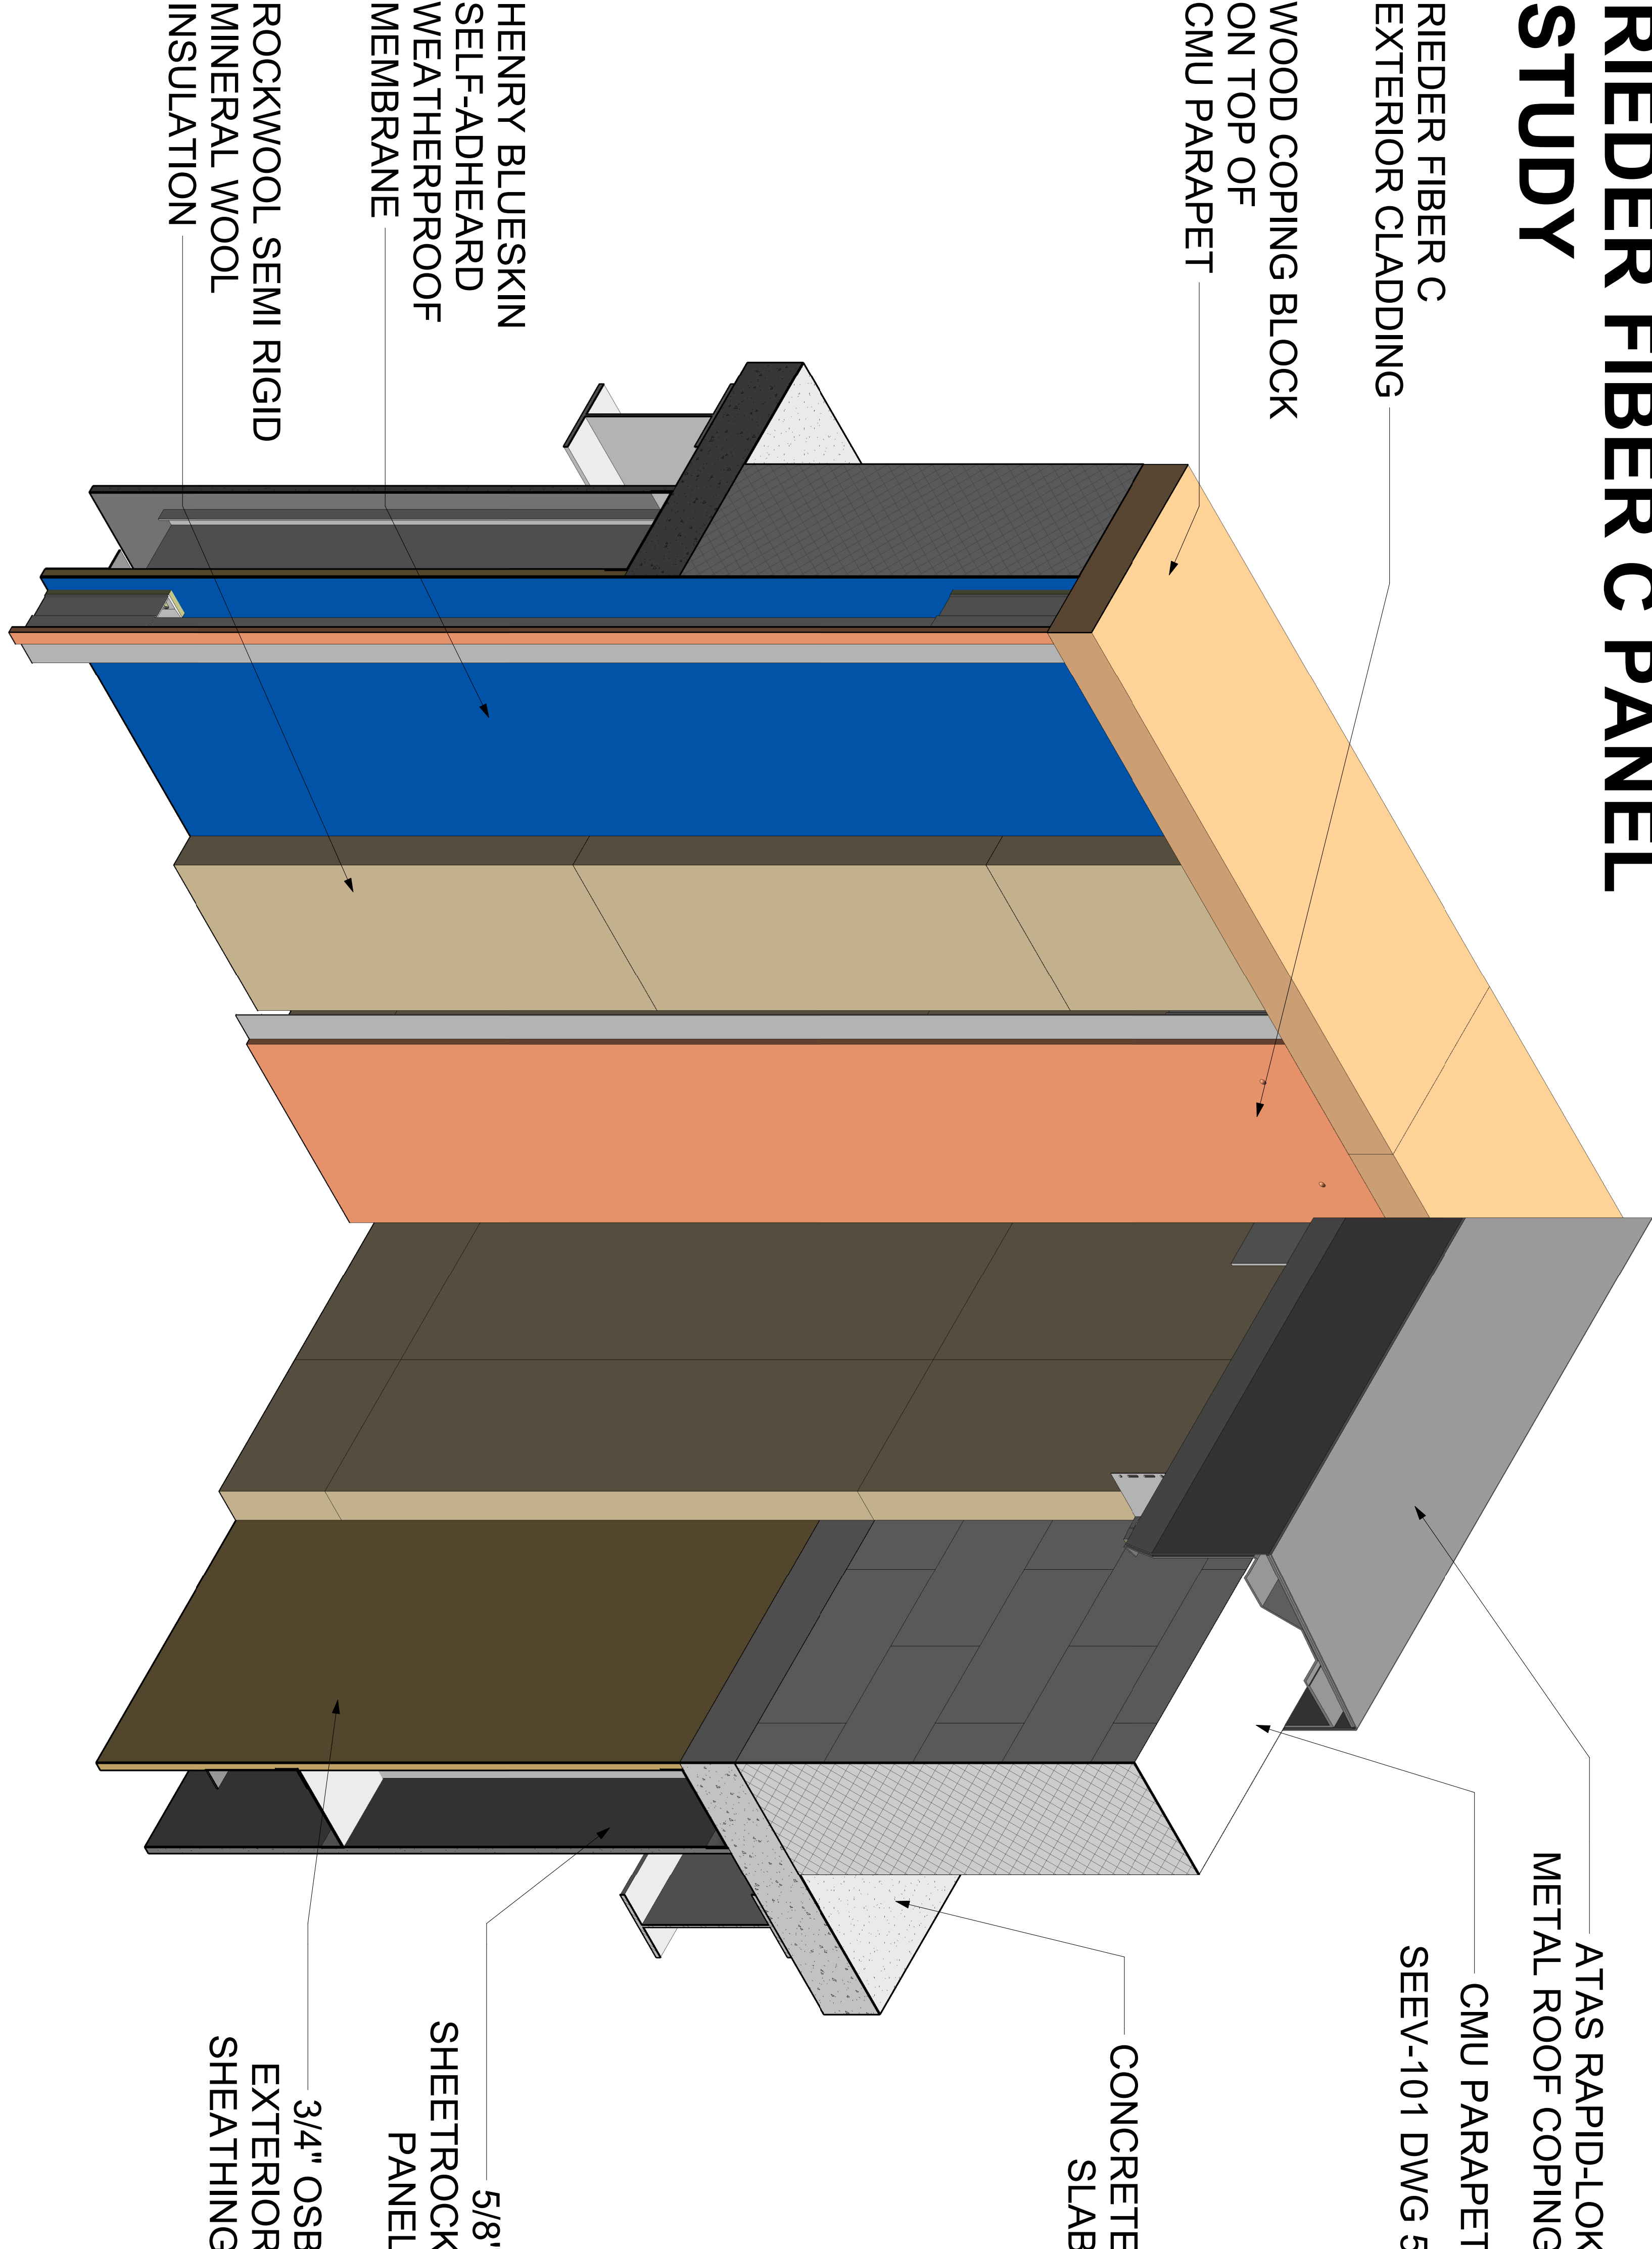

OPAQUE FACADE
STUDY

Checked By _____ Checker _____
Drawn By _____ Author _____
Date _____ Issue Date _____

Scale _____
Project Number _____

V-101C

Project Number

FINAL UPLAOD

PROF. P KING
ARCH.2431 BUILDING
TECHNOLOGY III
SECTION: 2:30-5:25



HUBERT SZPIN