



SPIDER GLASS CURTAIN WALL

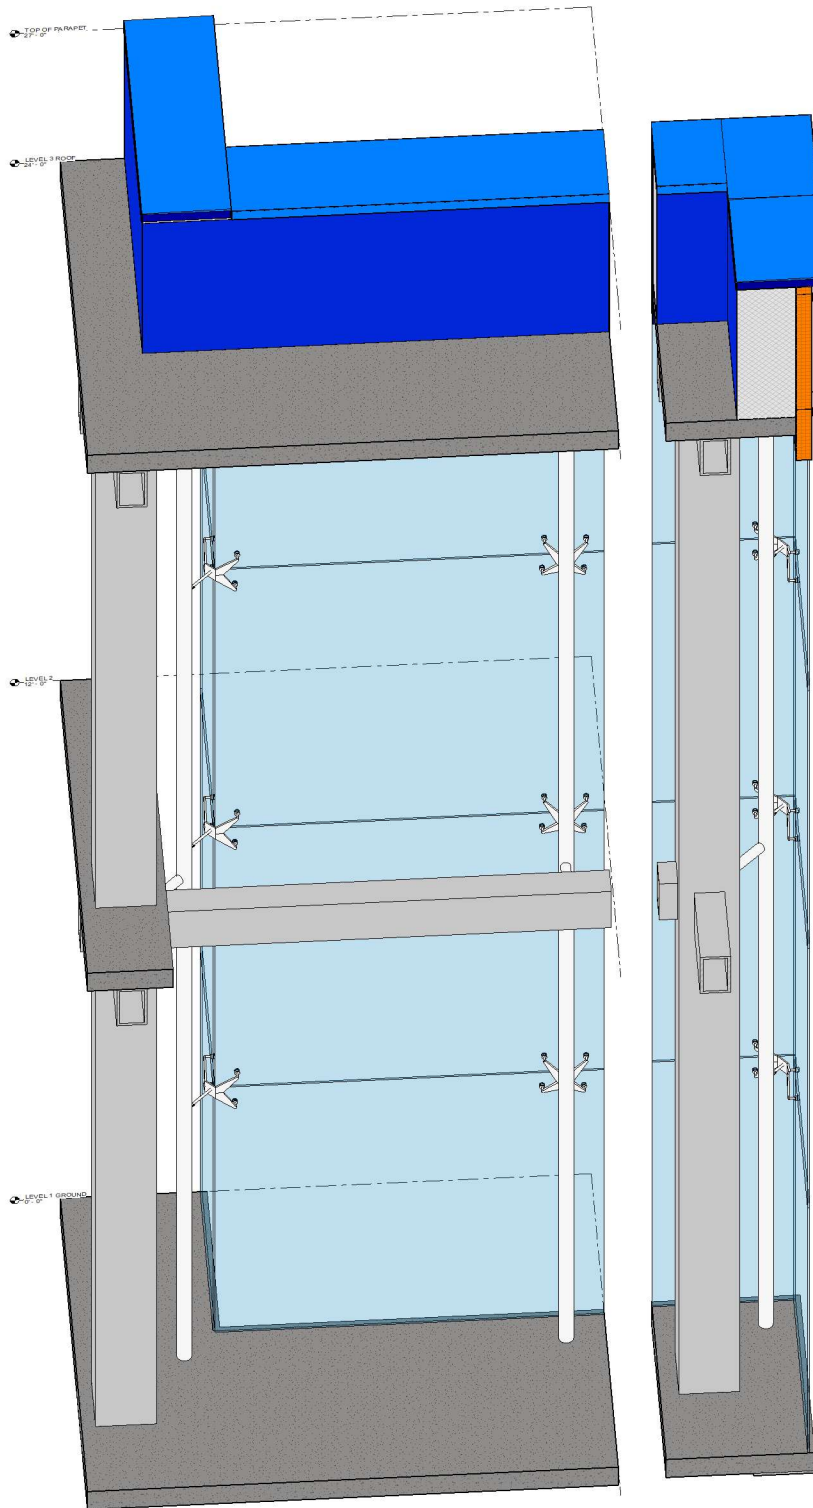

Wall Iso

Wall Iso, Outside corner

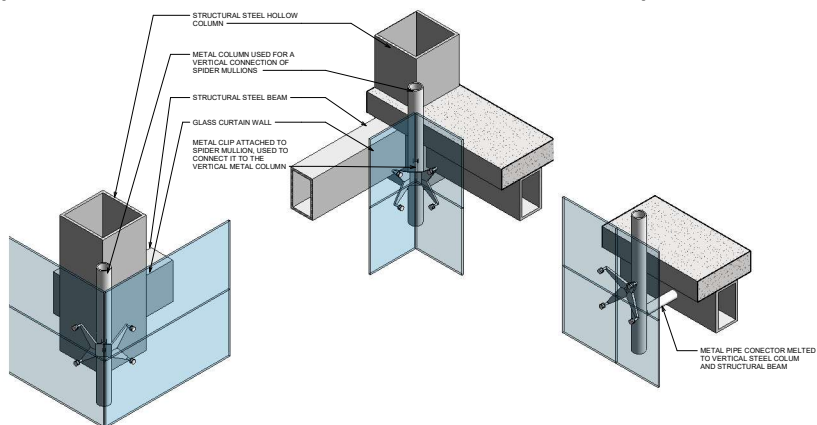

Iso Mullion Outside Corner

Iso Mullion Inside Corner

Iso Mullion Middle

GLASS CURTAIN WALL

Checked By	Checker
Drawn By	Author
Date	Issue Date
Scale	
Project Number	V-104 Project Number

