



Scale	As indicated
-------	--------------

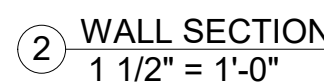









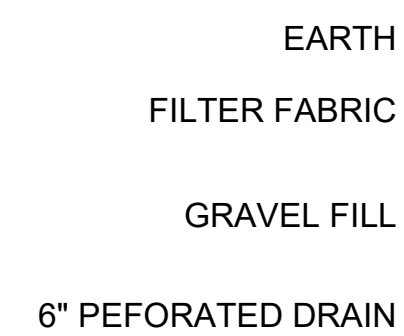


Scale	As indicated
-------	--------------







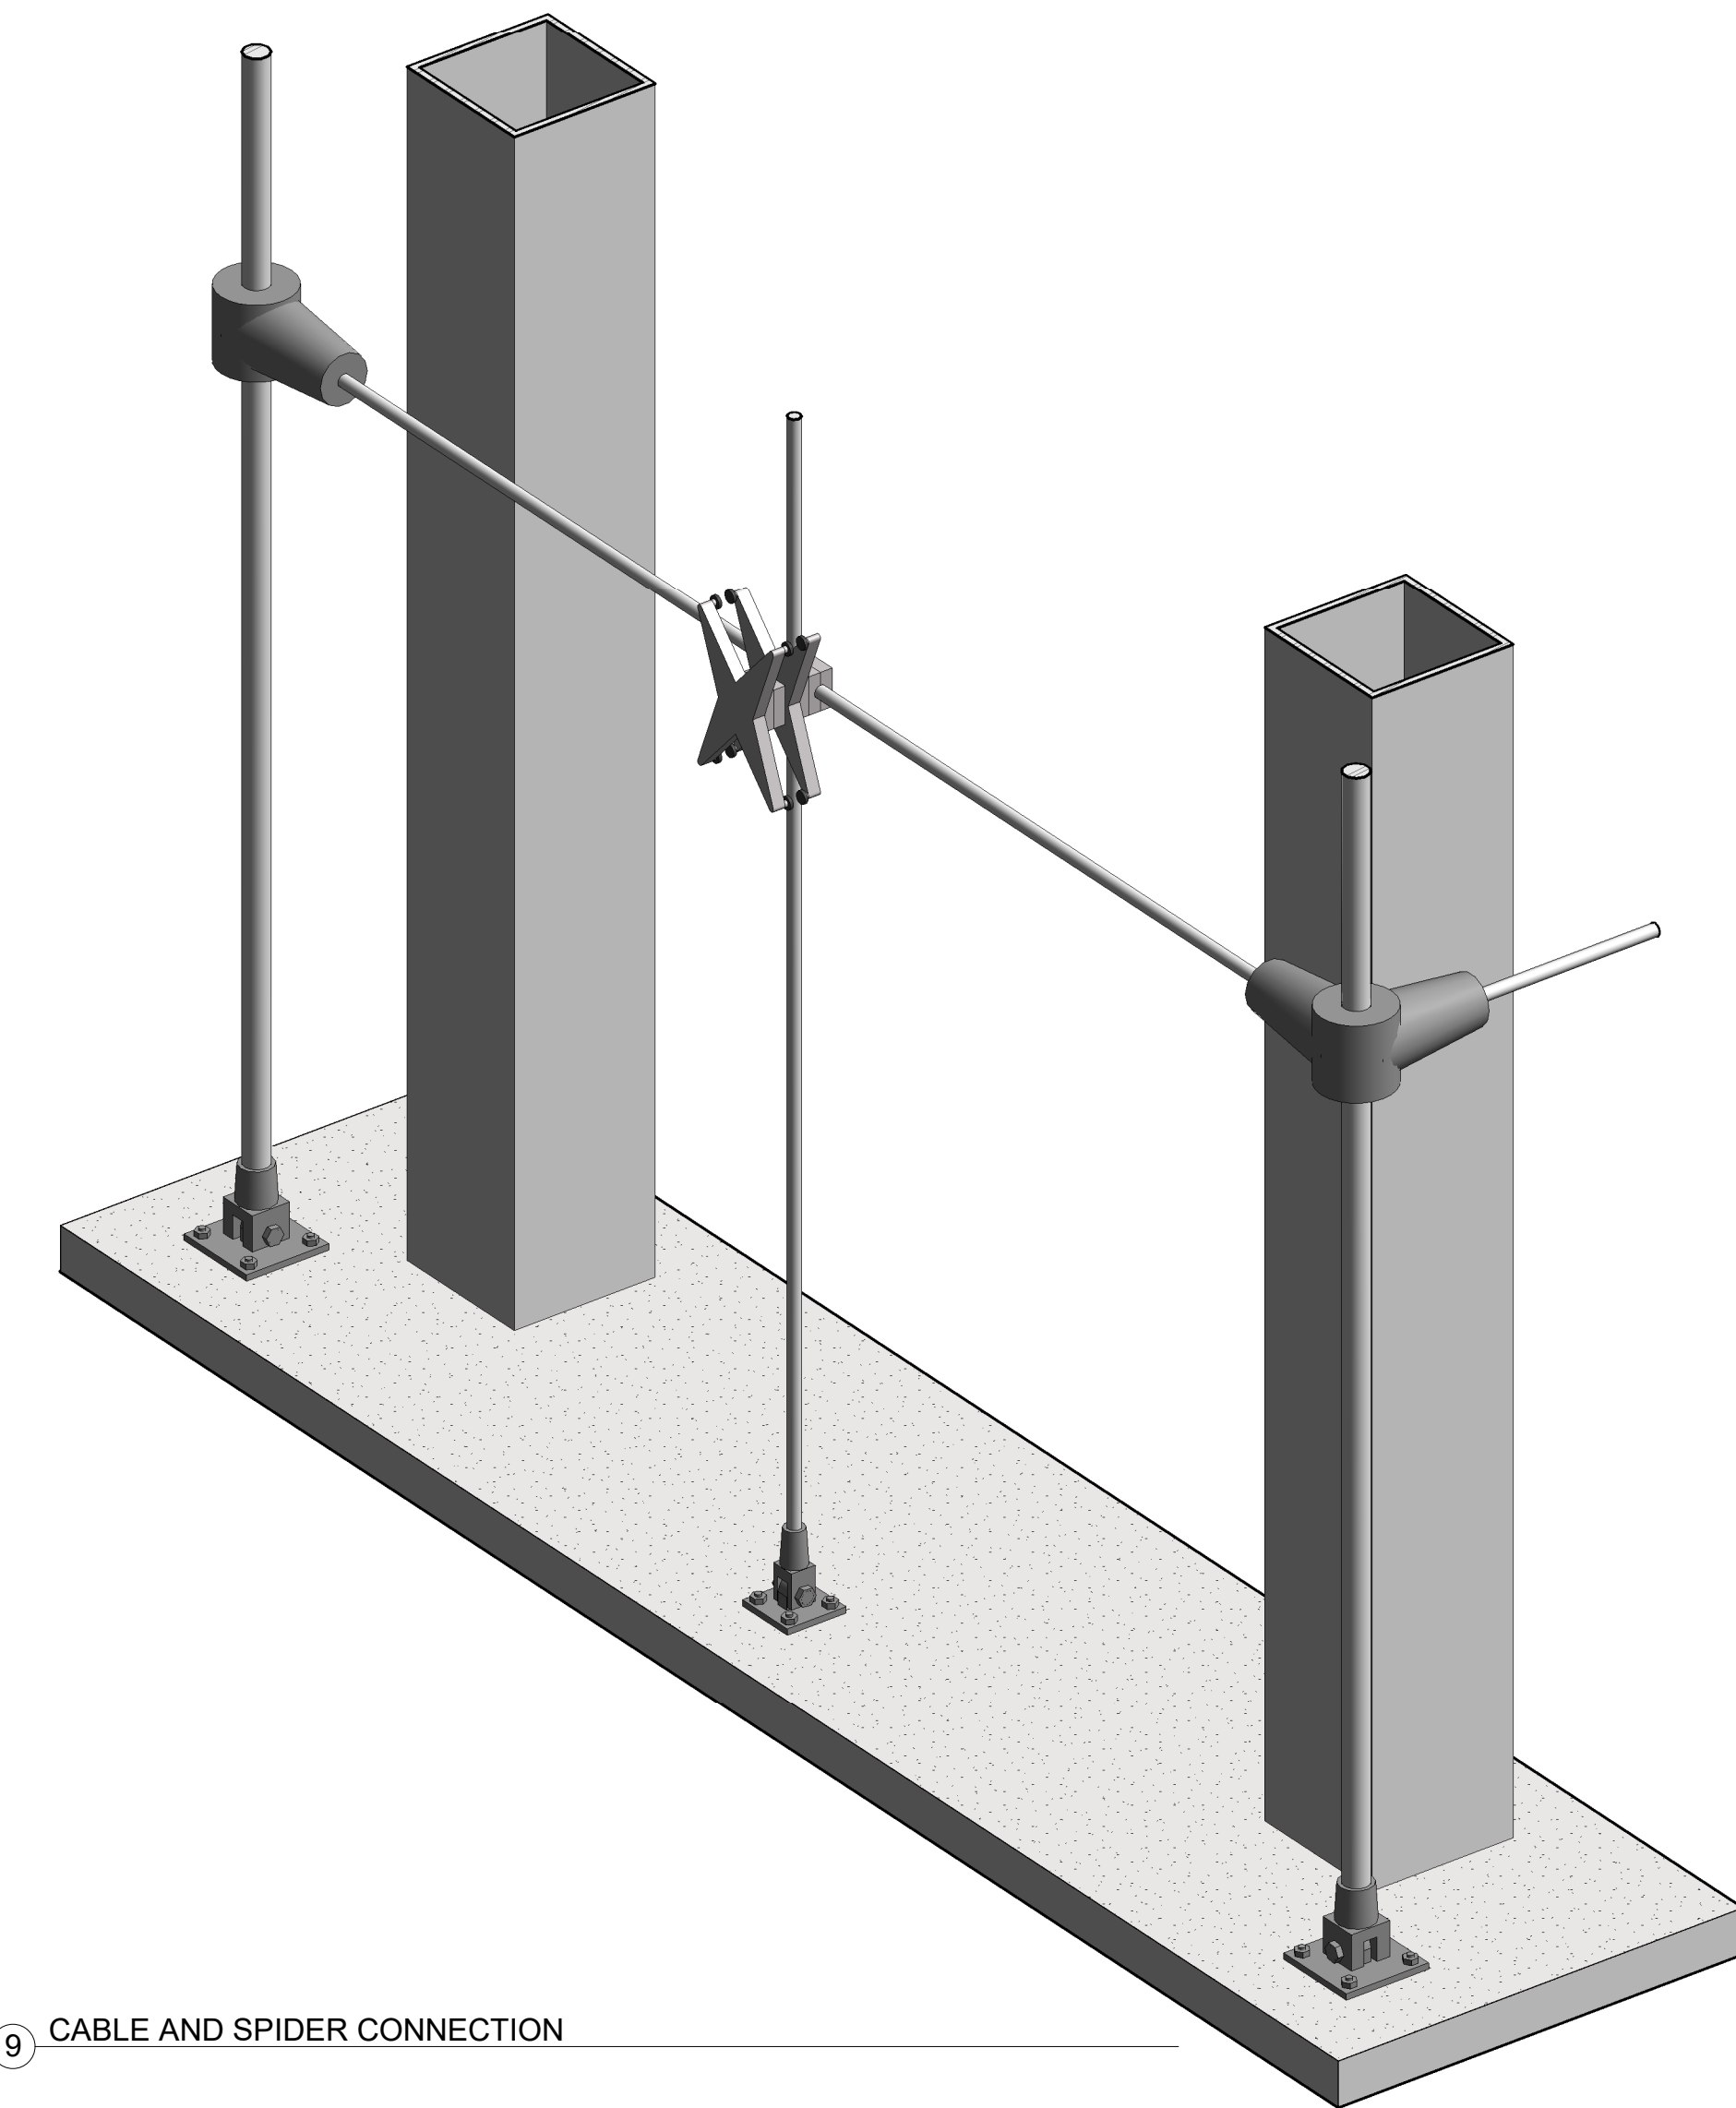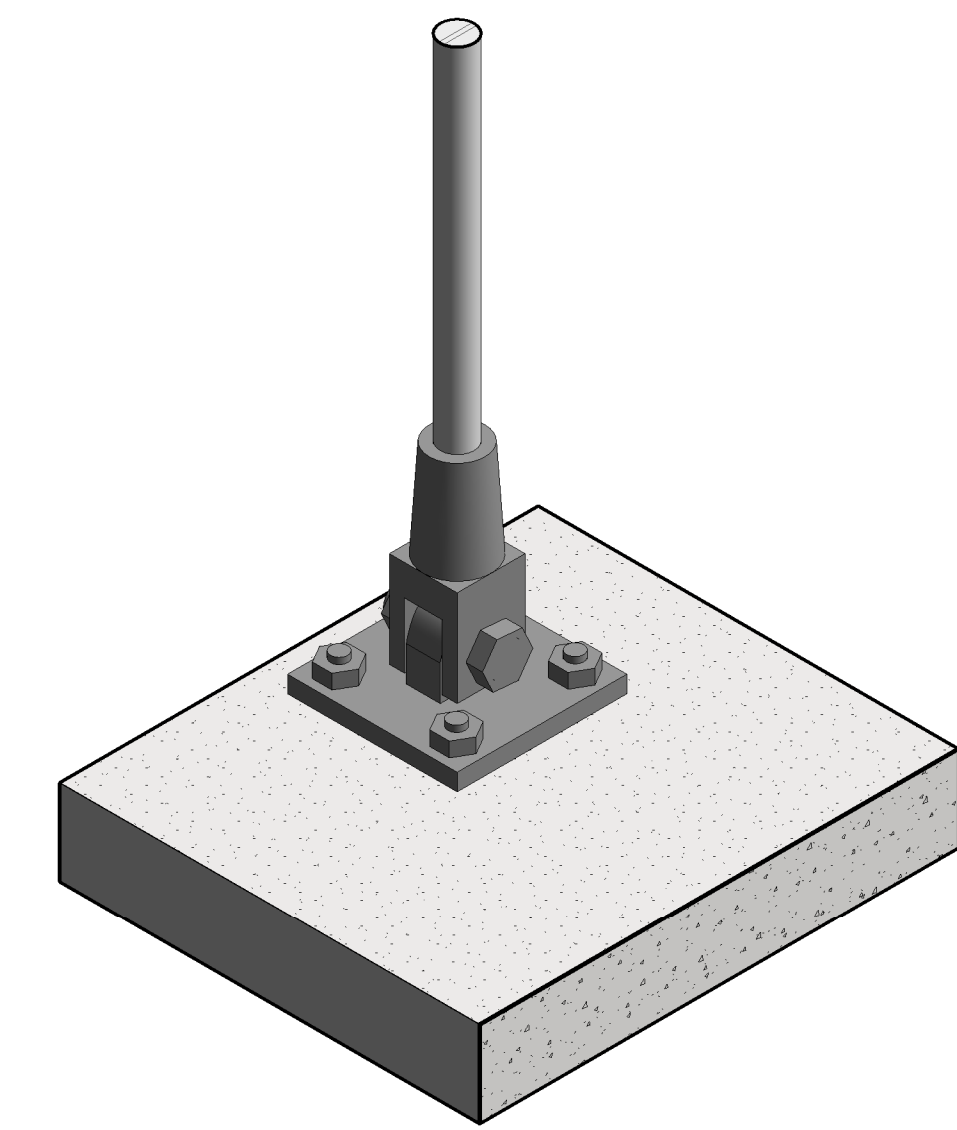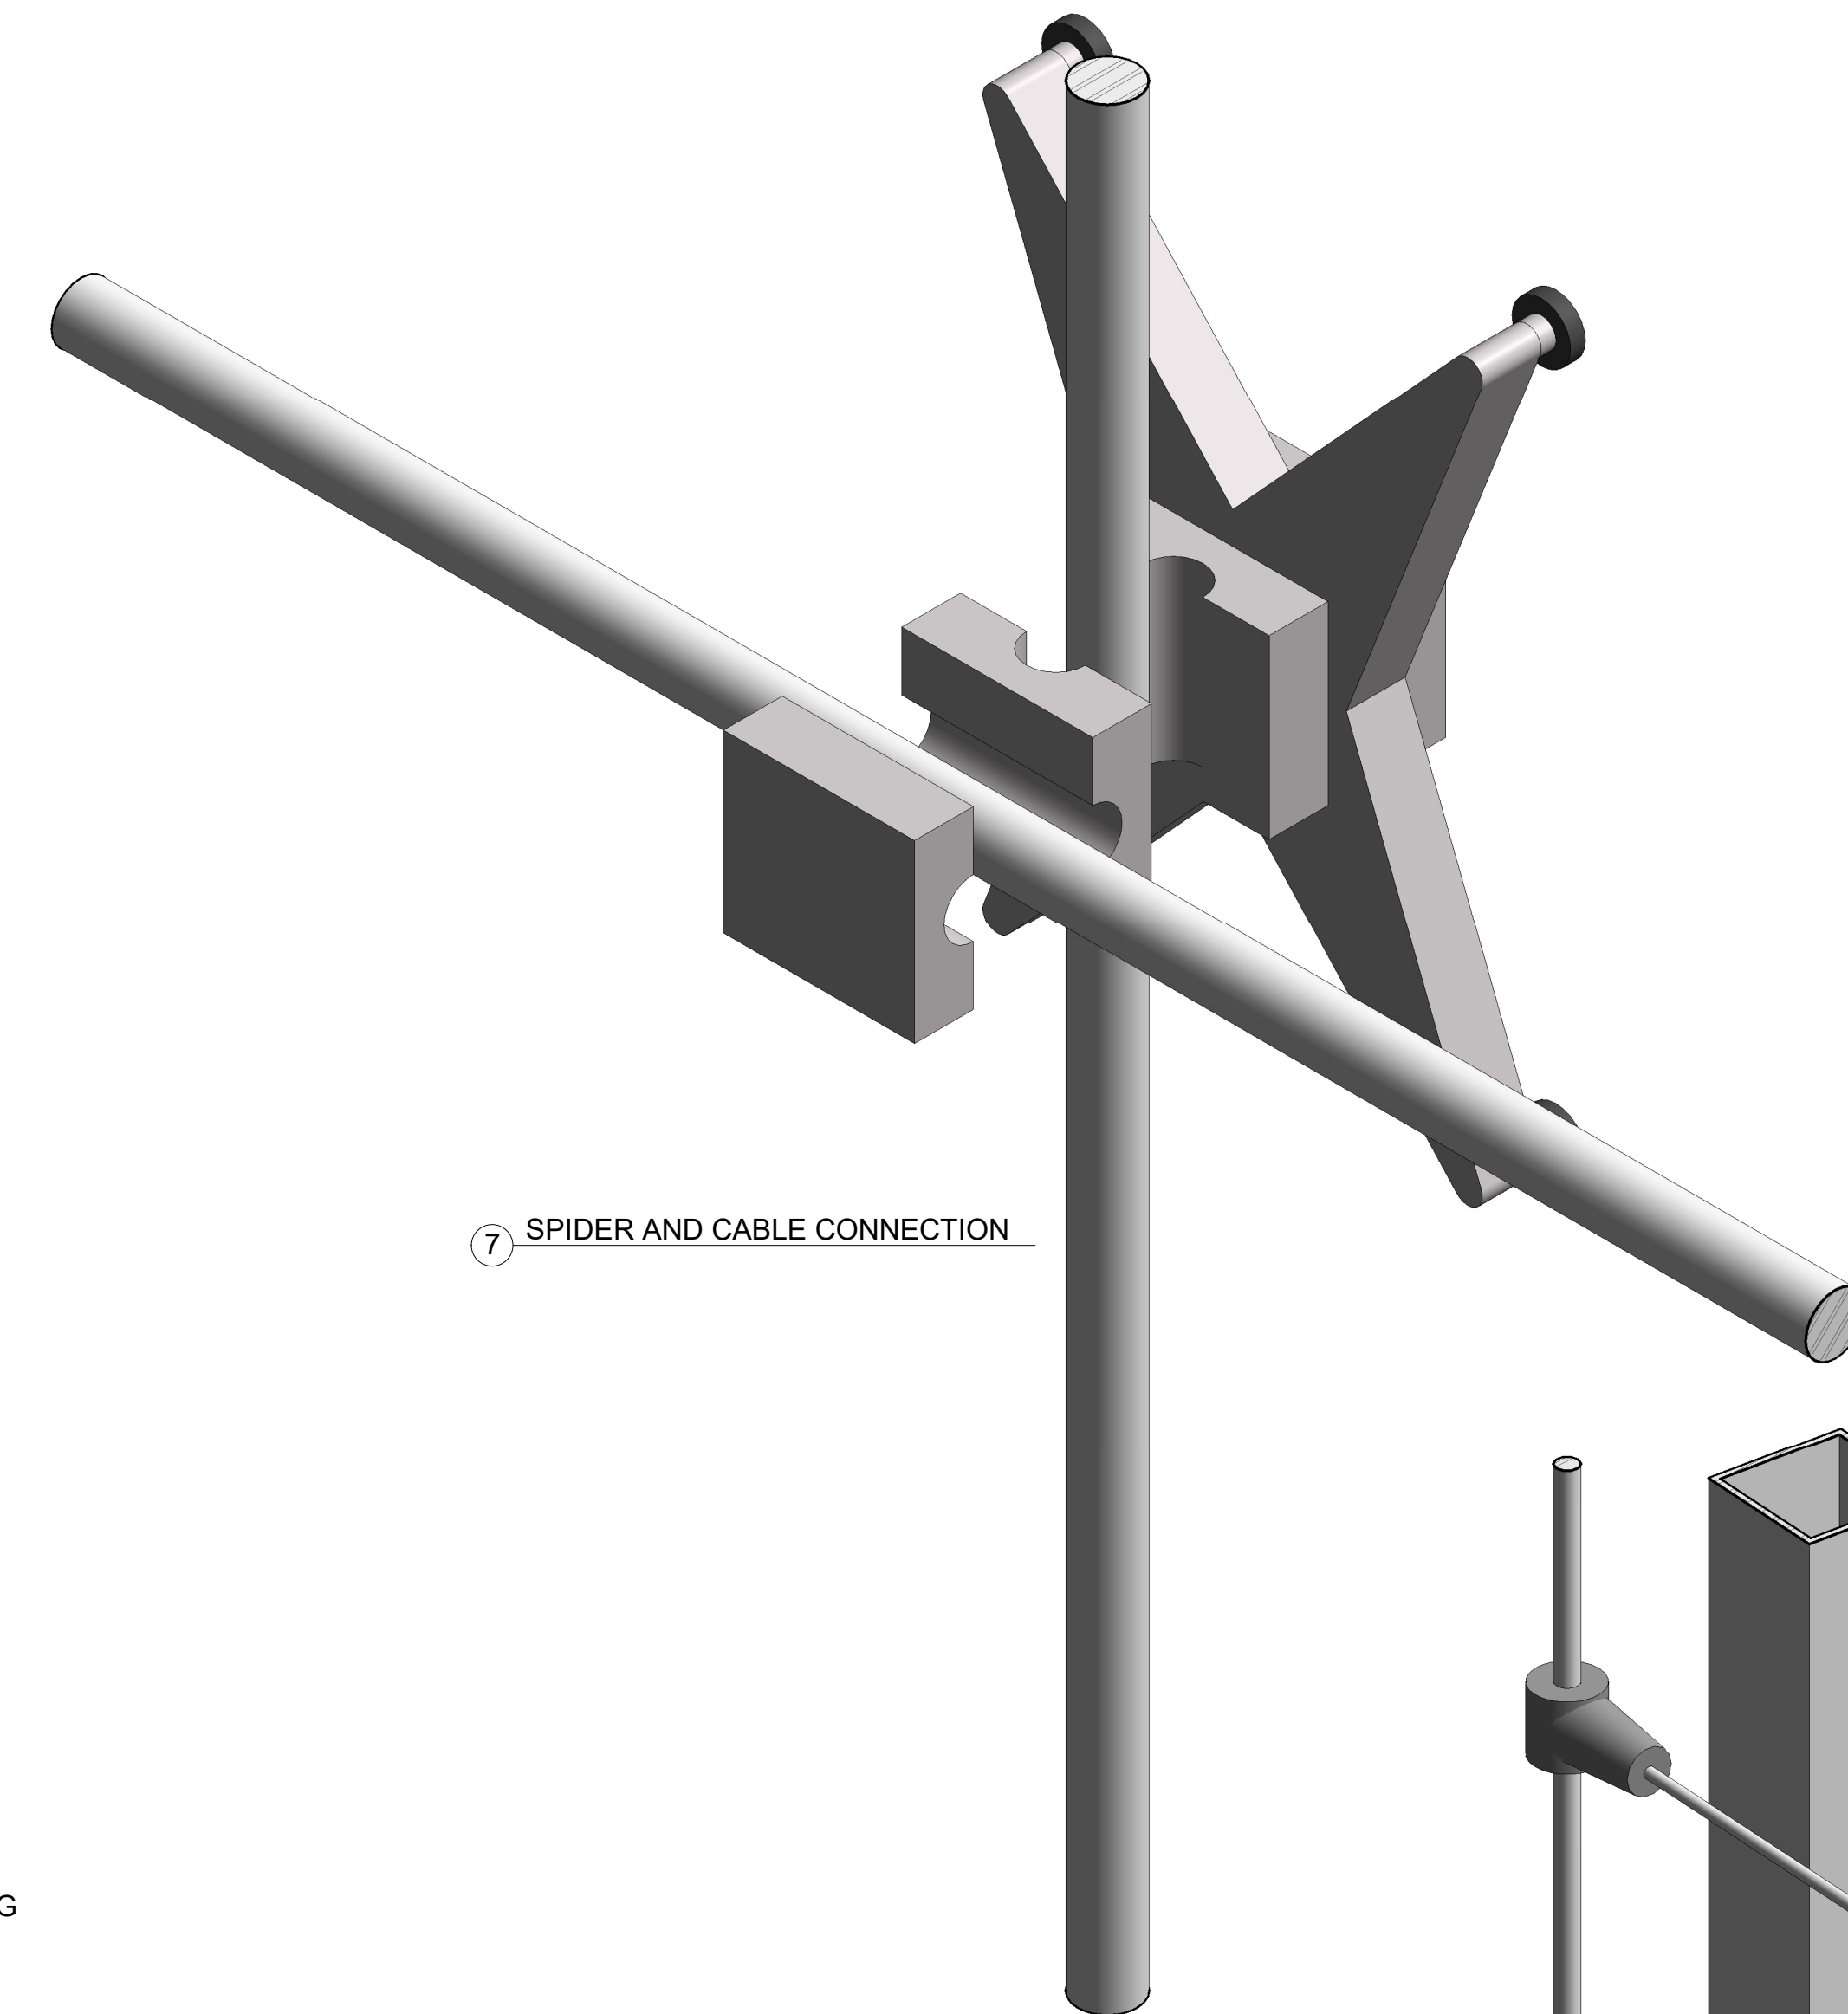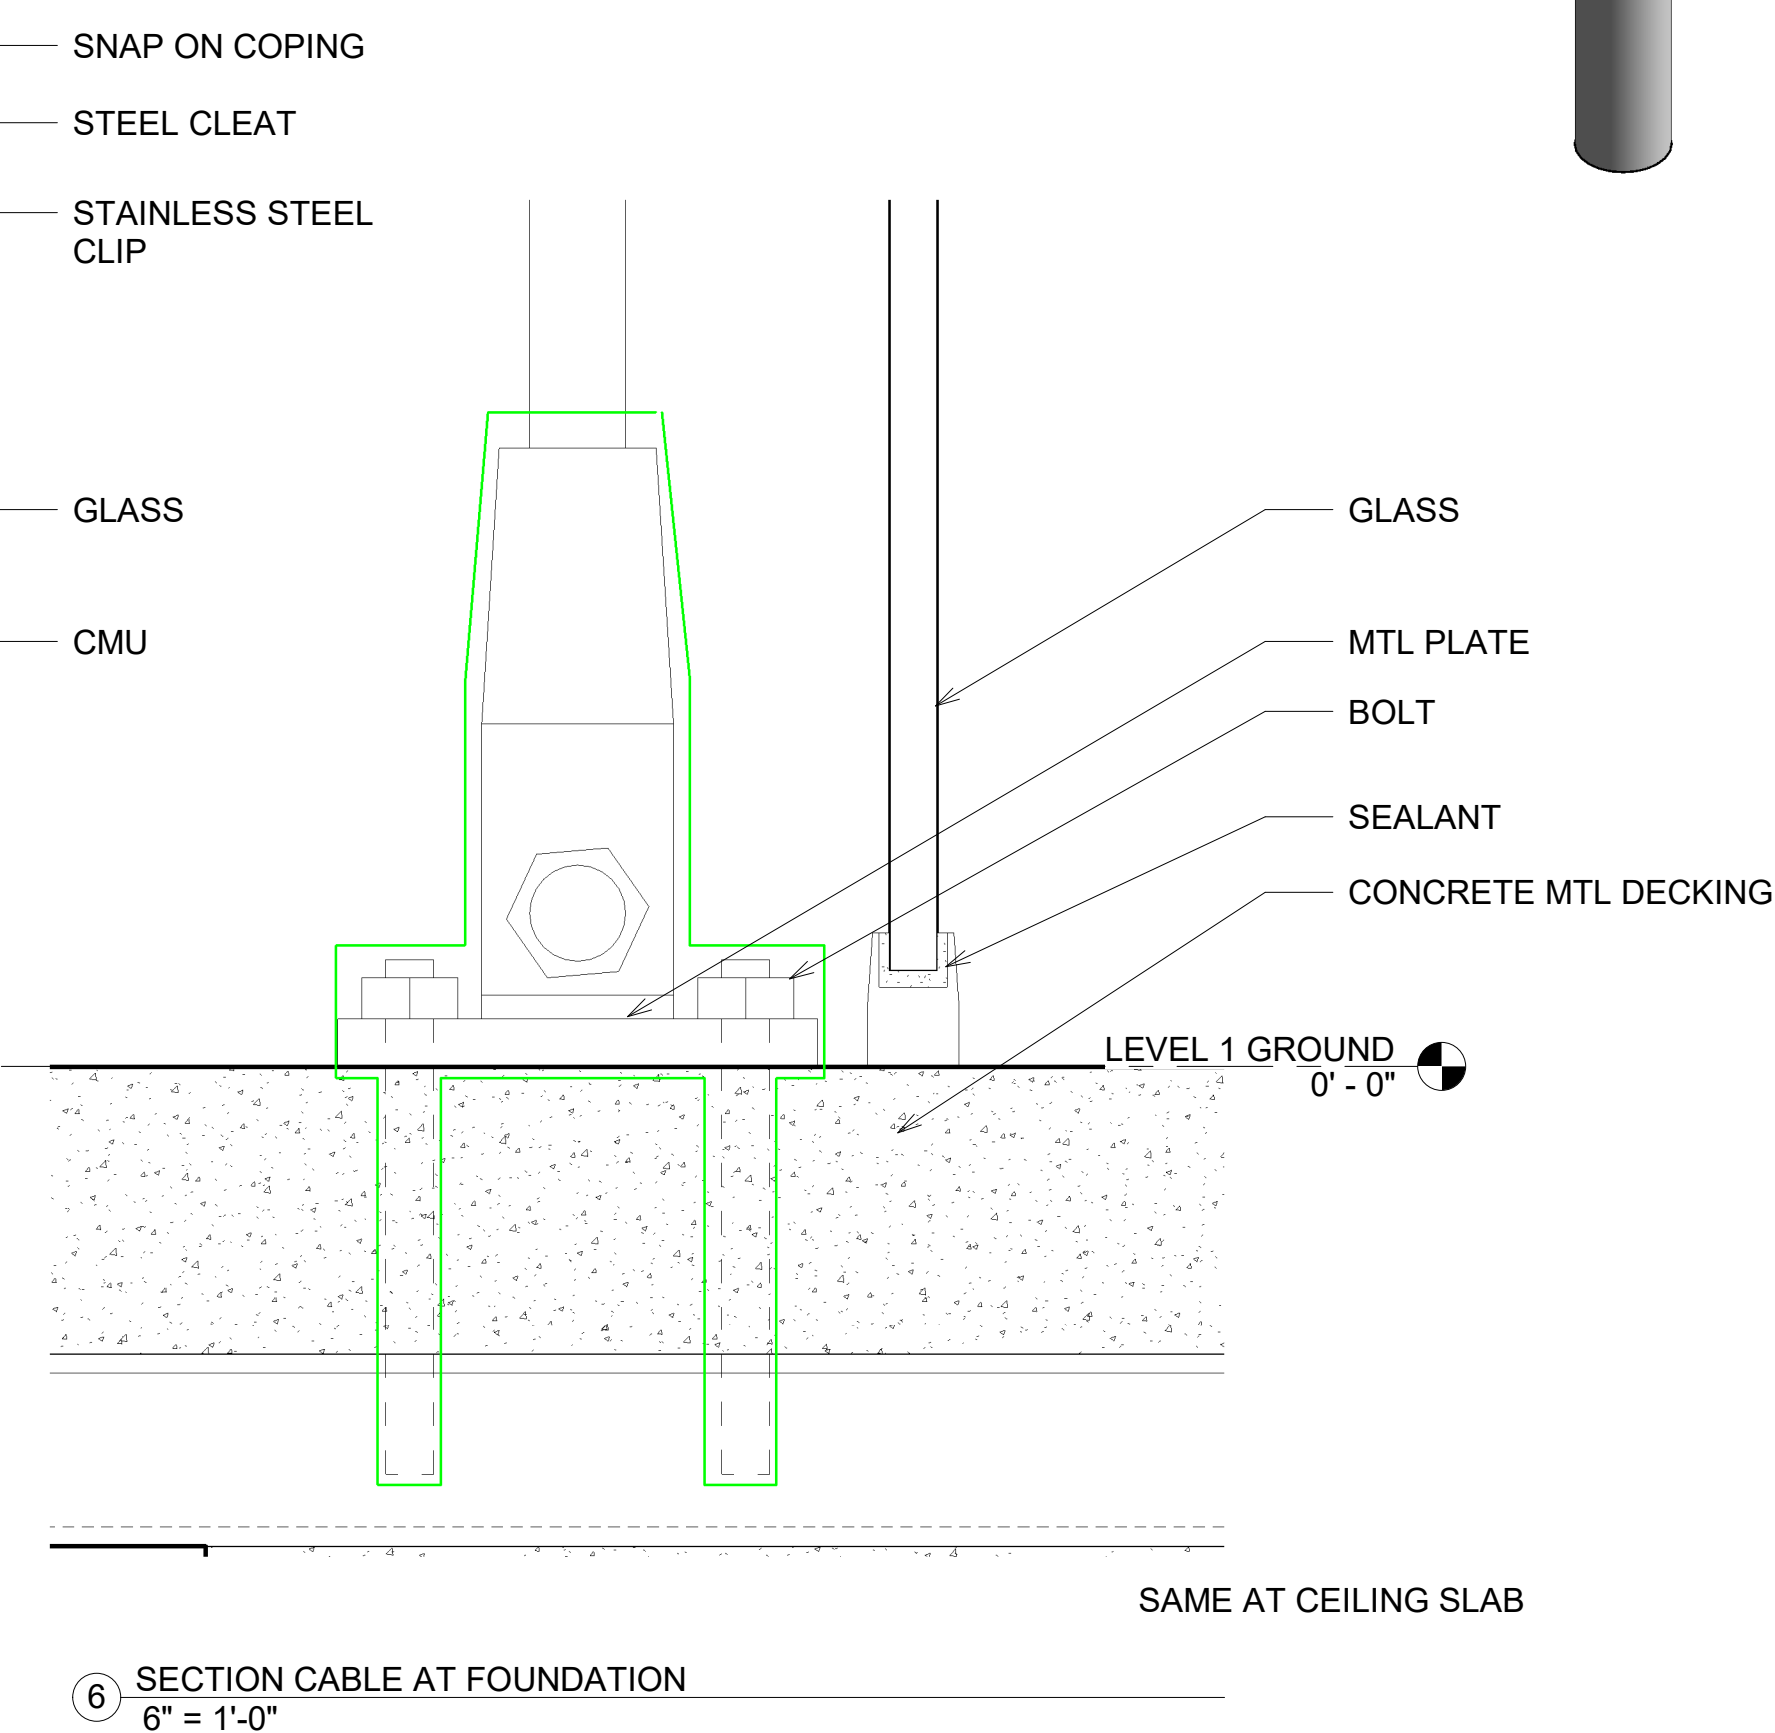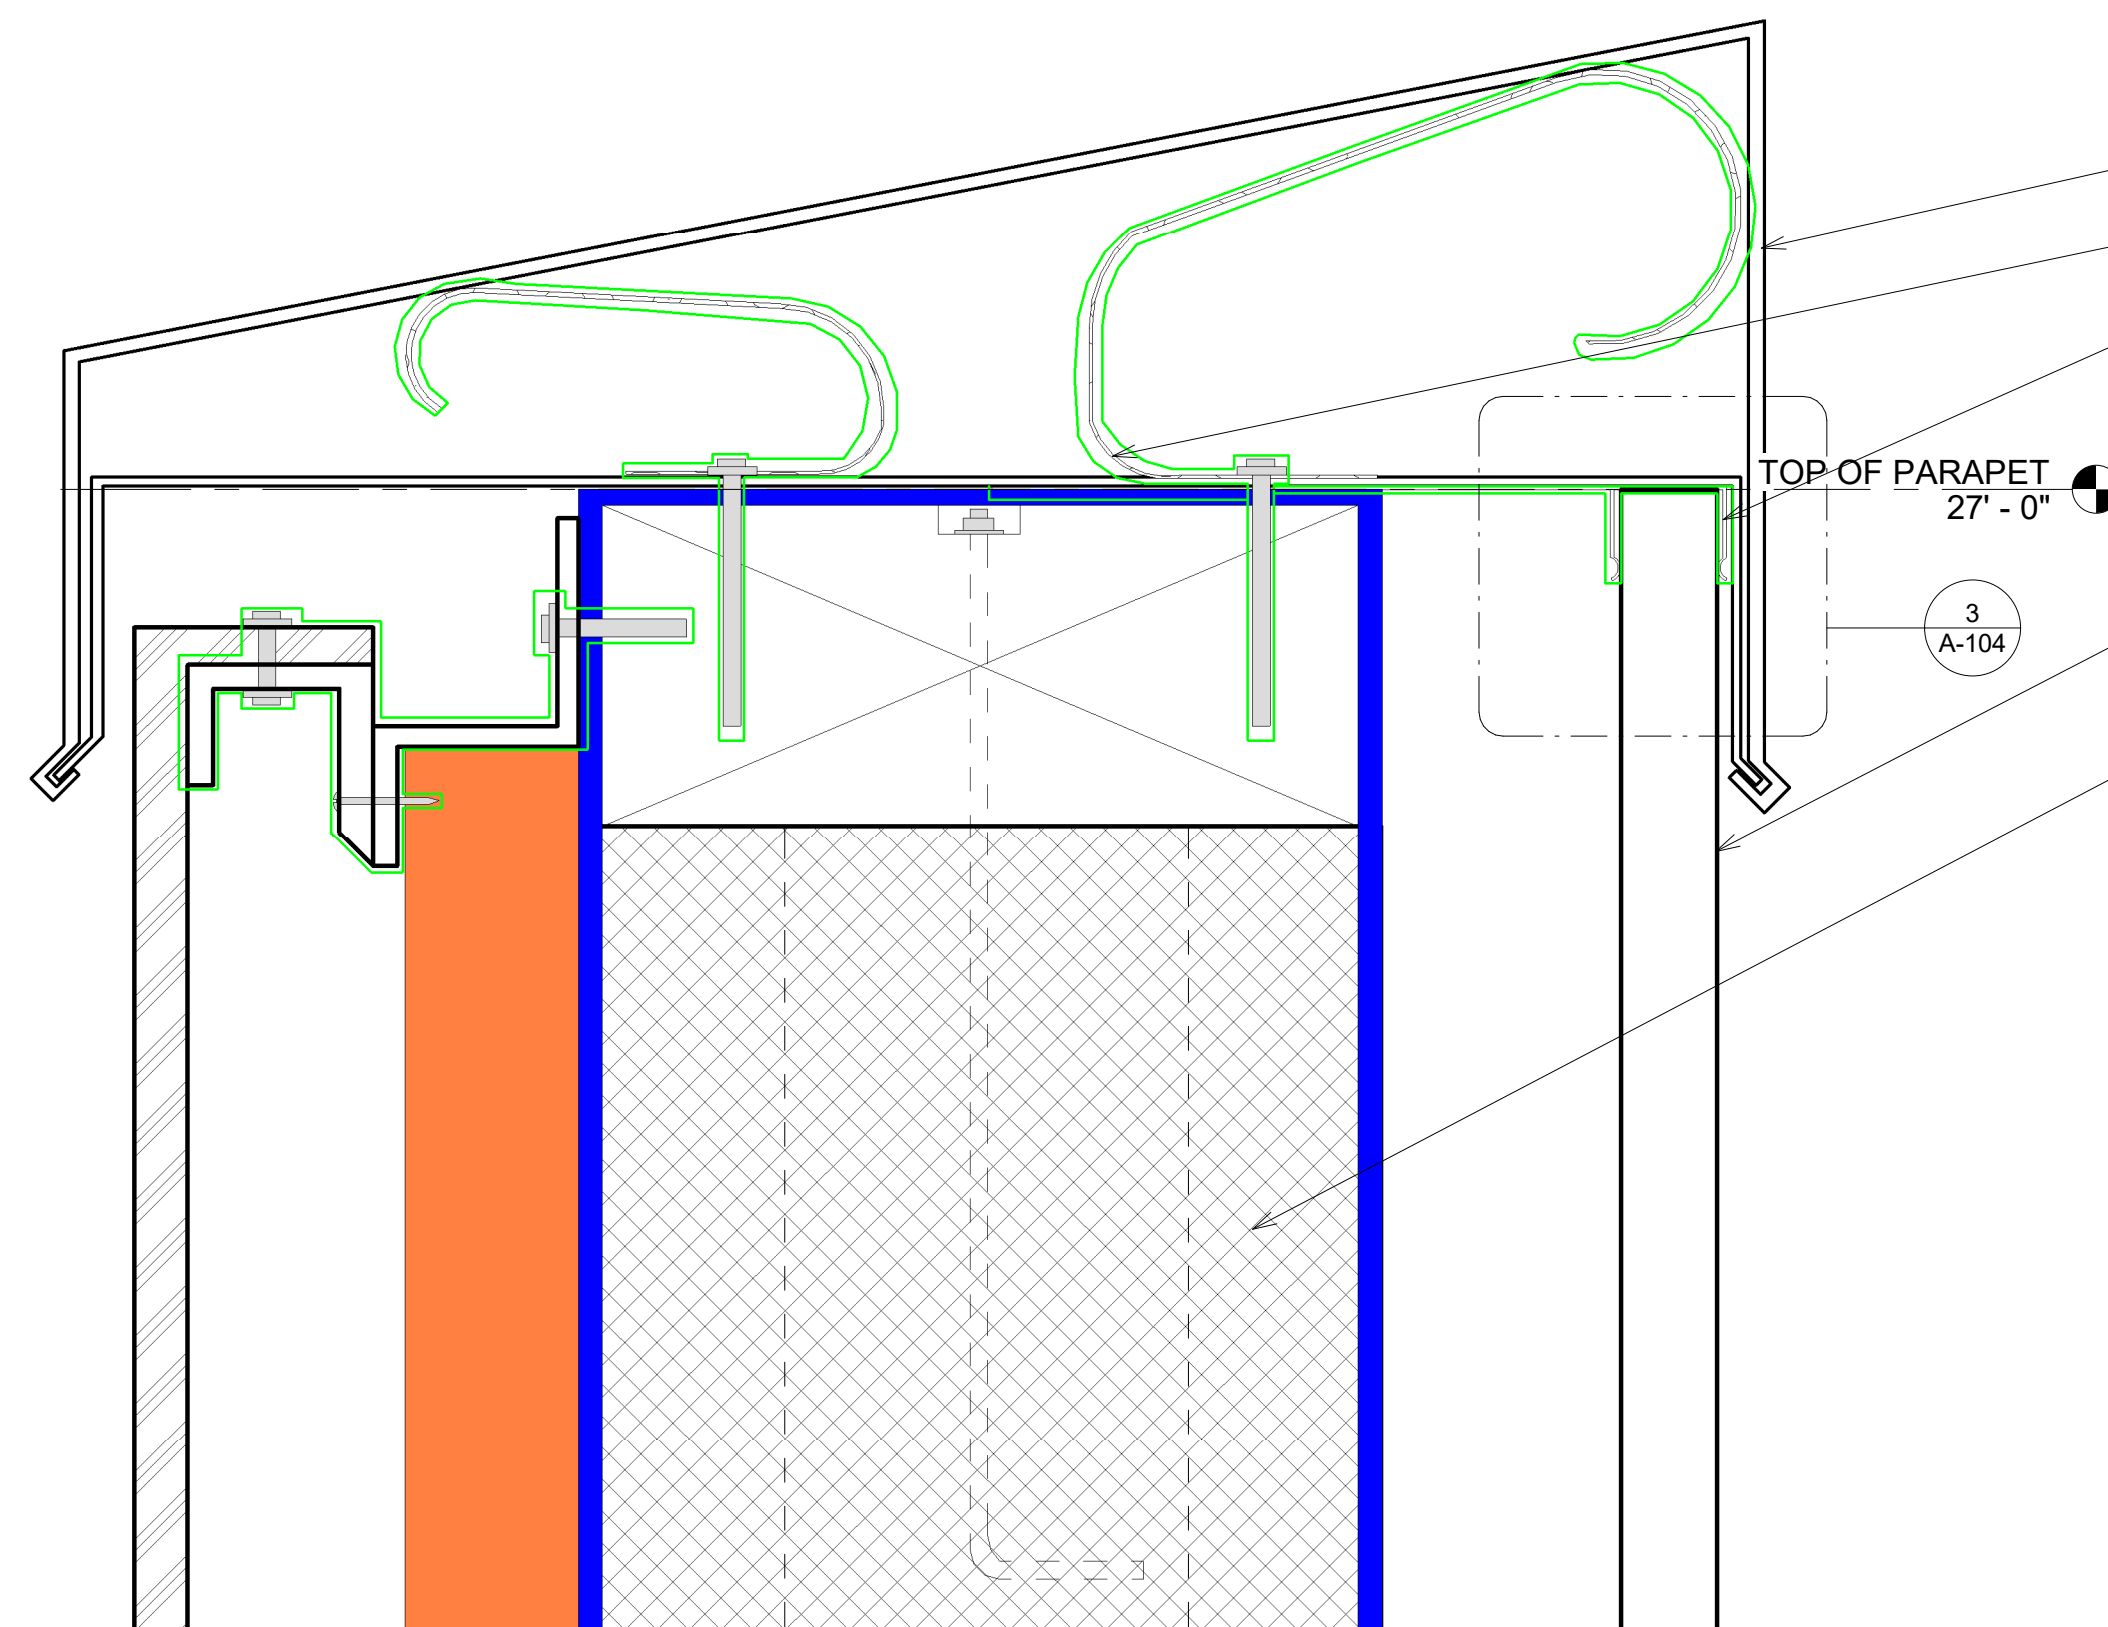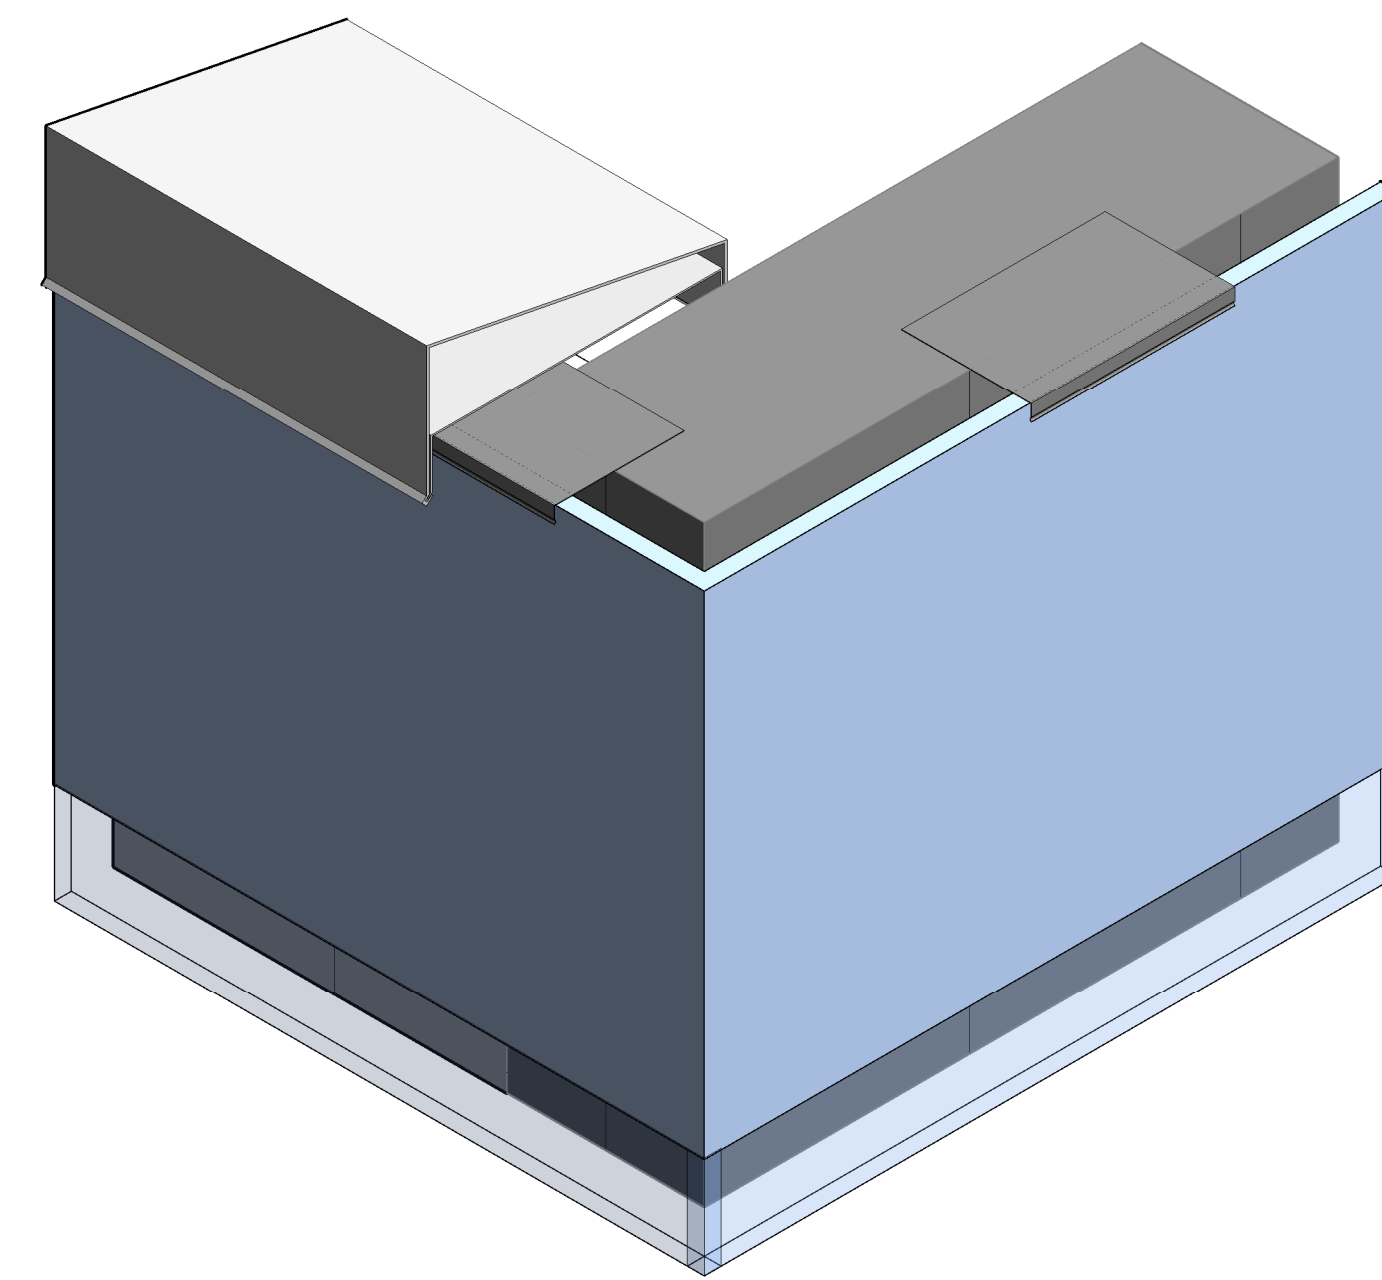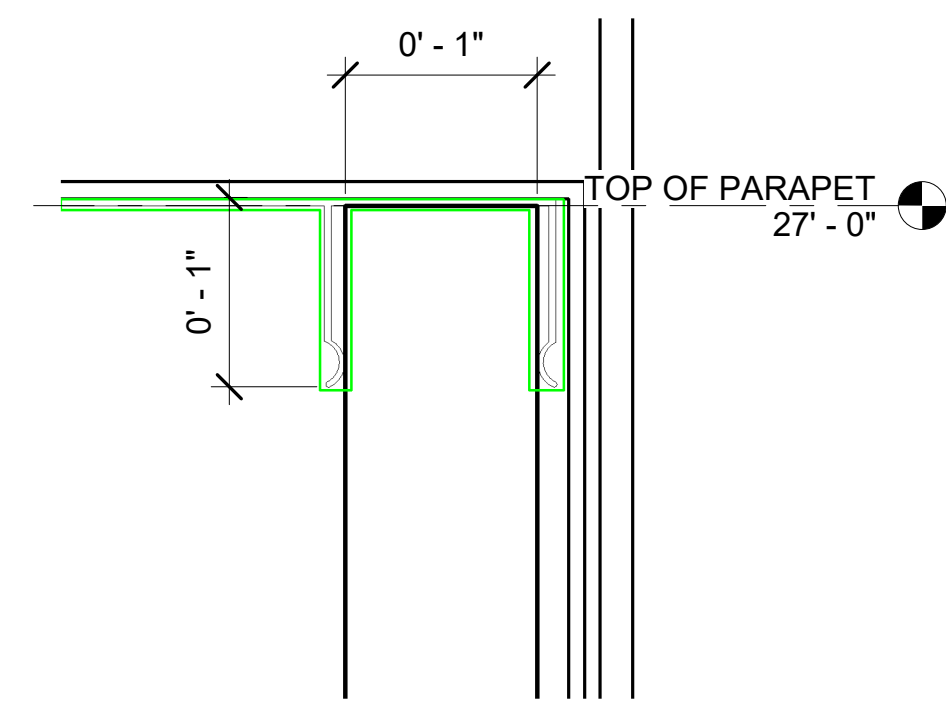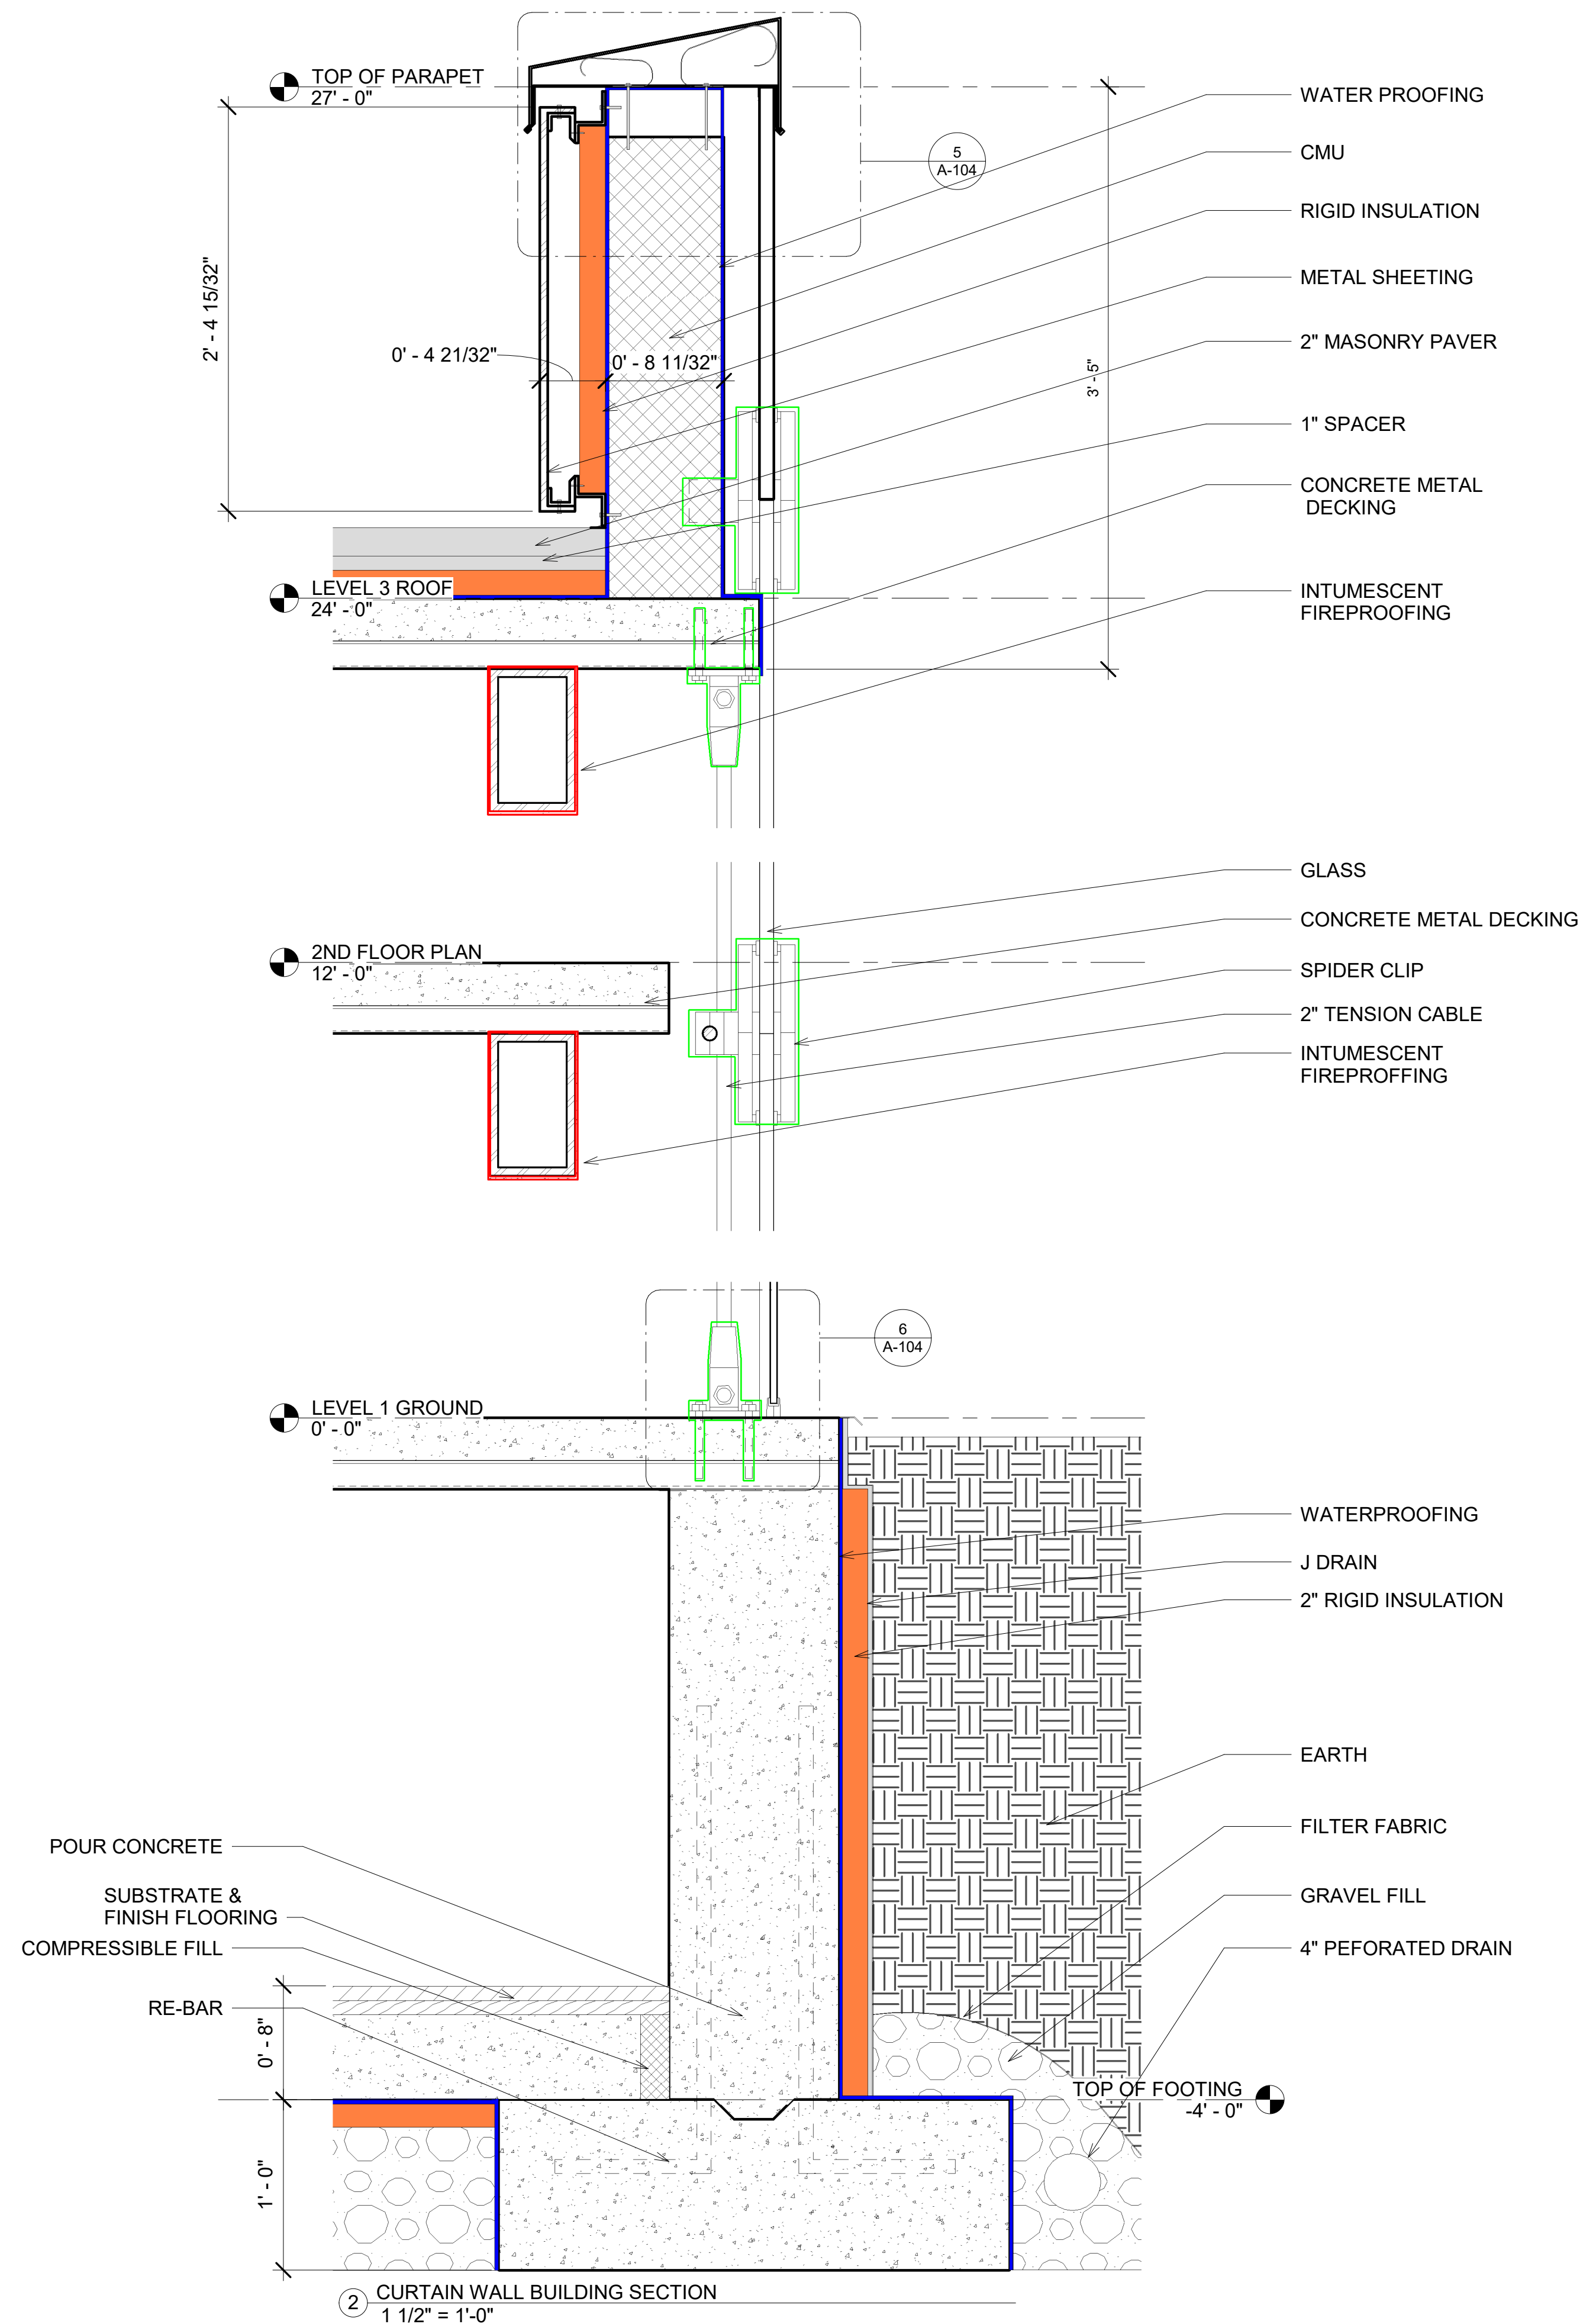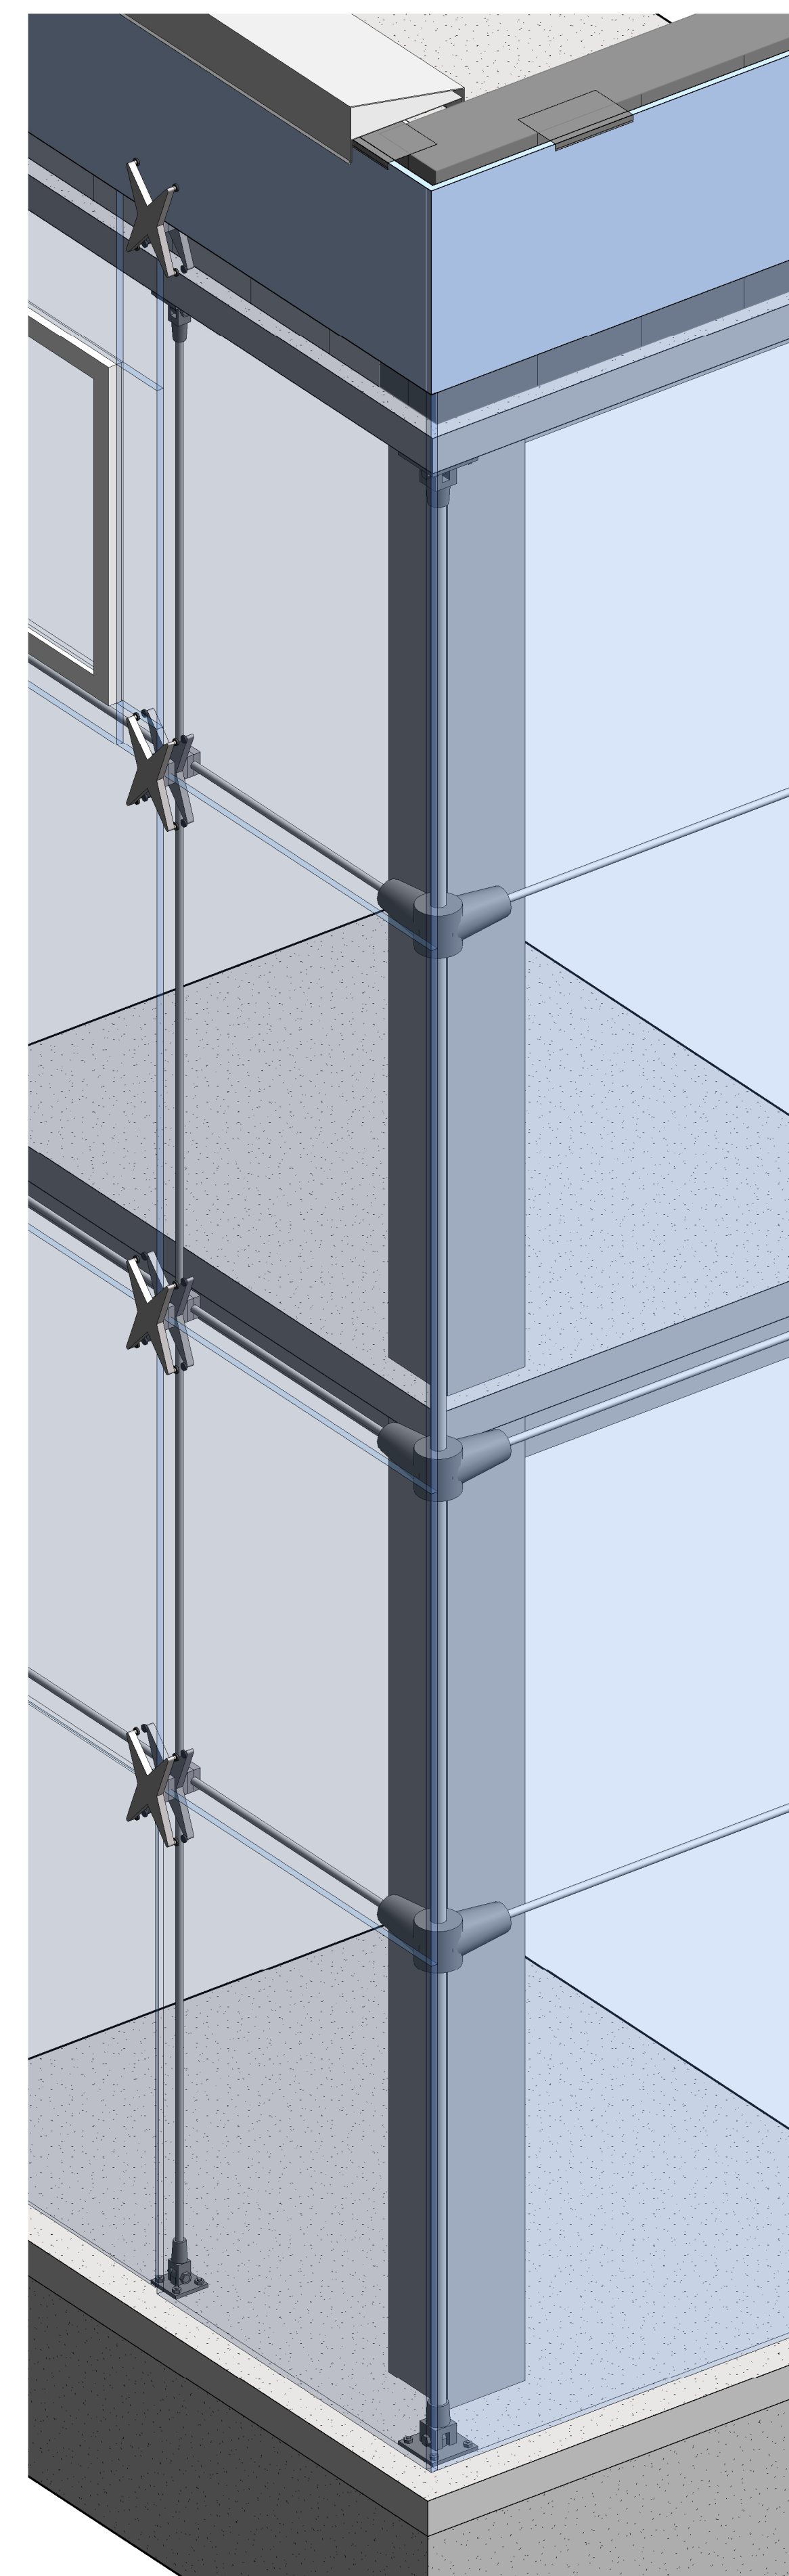

JDREamchitects

WIN MYINT AUNG

PROFESSOR SHERMAN

ARCH.2431 BUILDING  
TECHNOLOGY III

SECTION: E148

[illegible]

WIN MYINT AUNG

Project Name
GLASS CURTAIN WALL STUDY

Project number	1
Date	4/21/2020
Drawn by	Author
Checked by	Checker

A-104

Scale	As indicated
-------	--------------

5/24/2020 12:30:29 PM