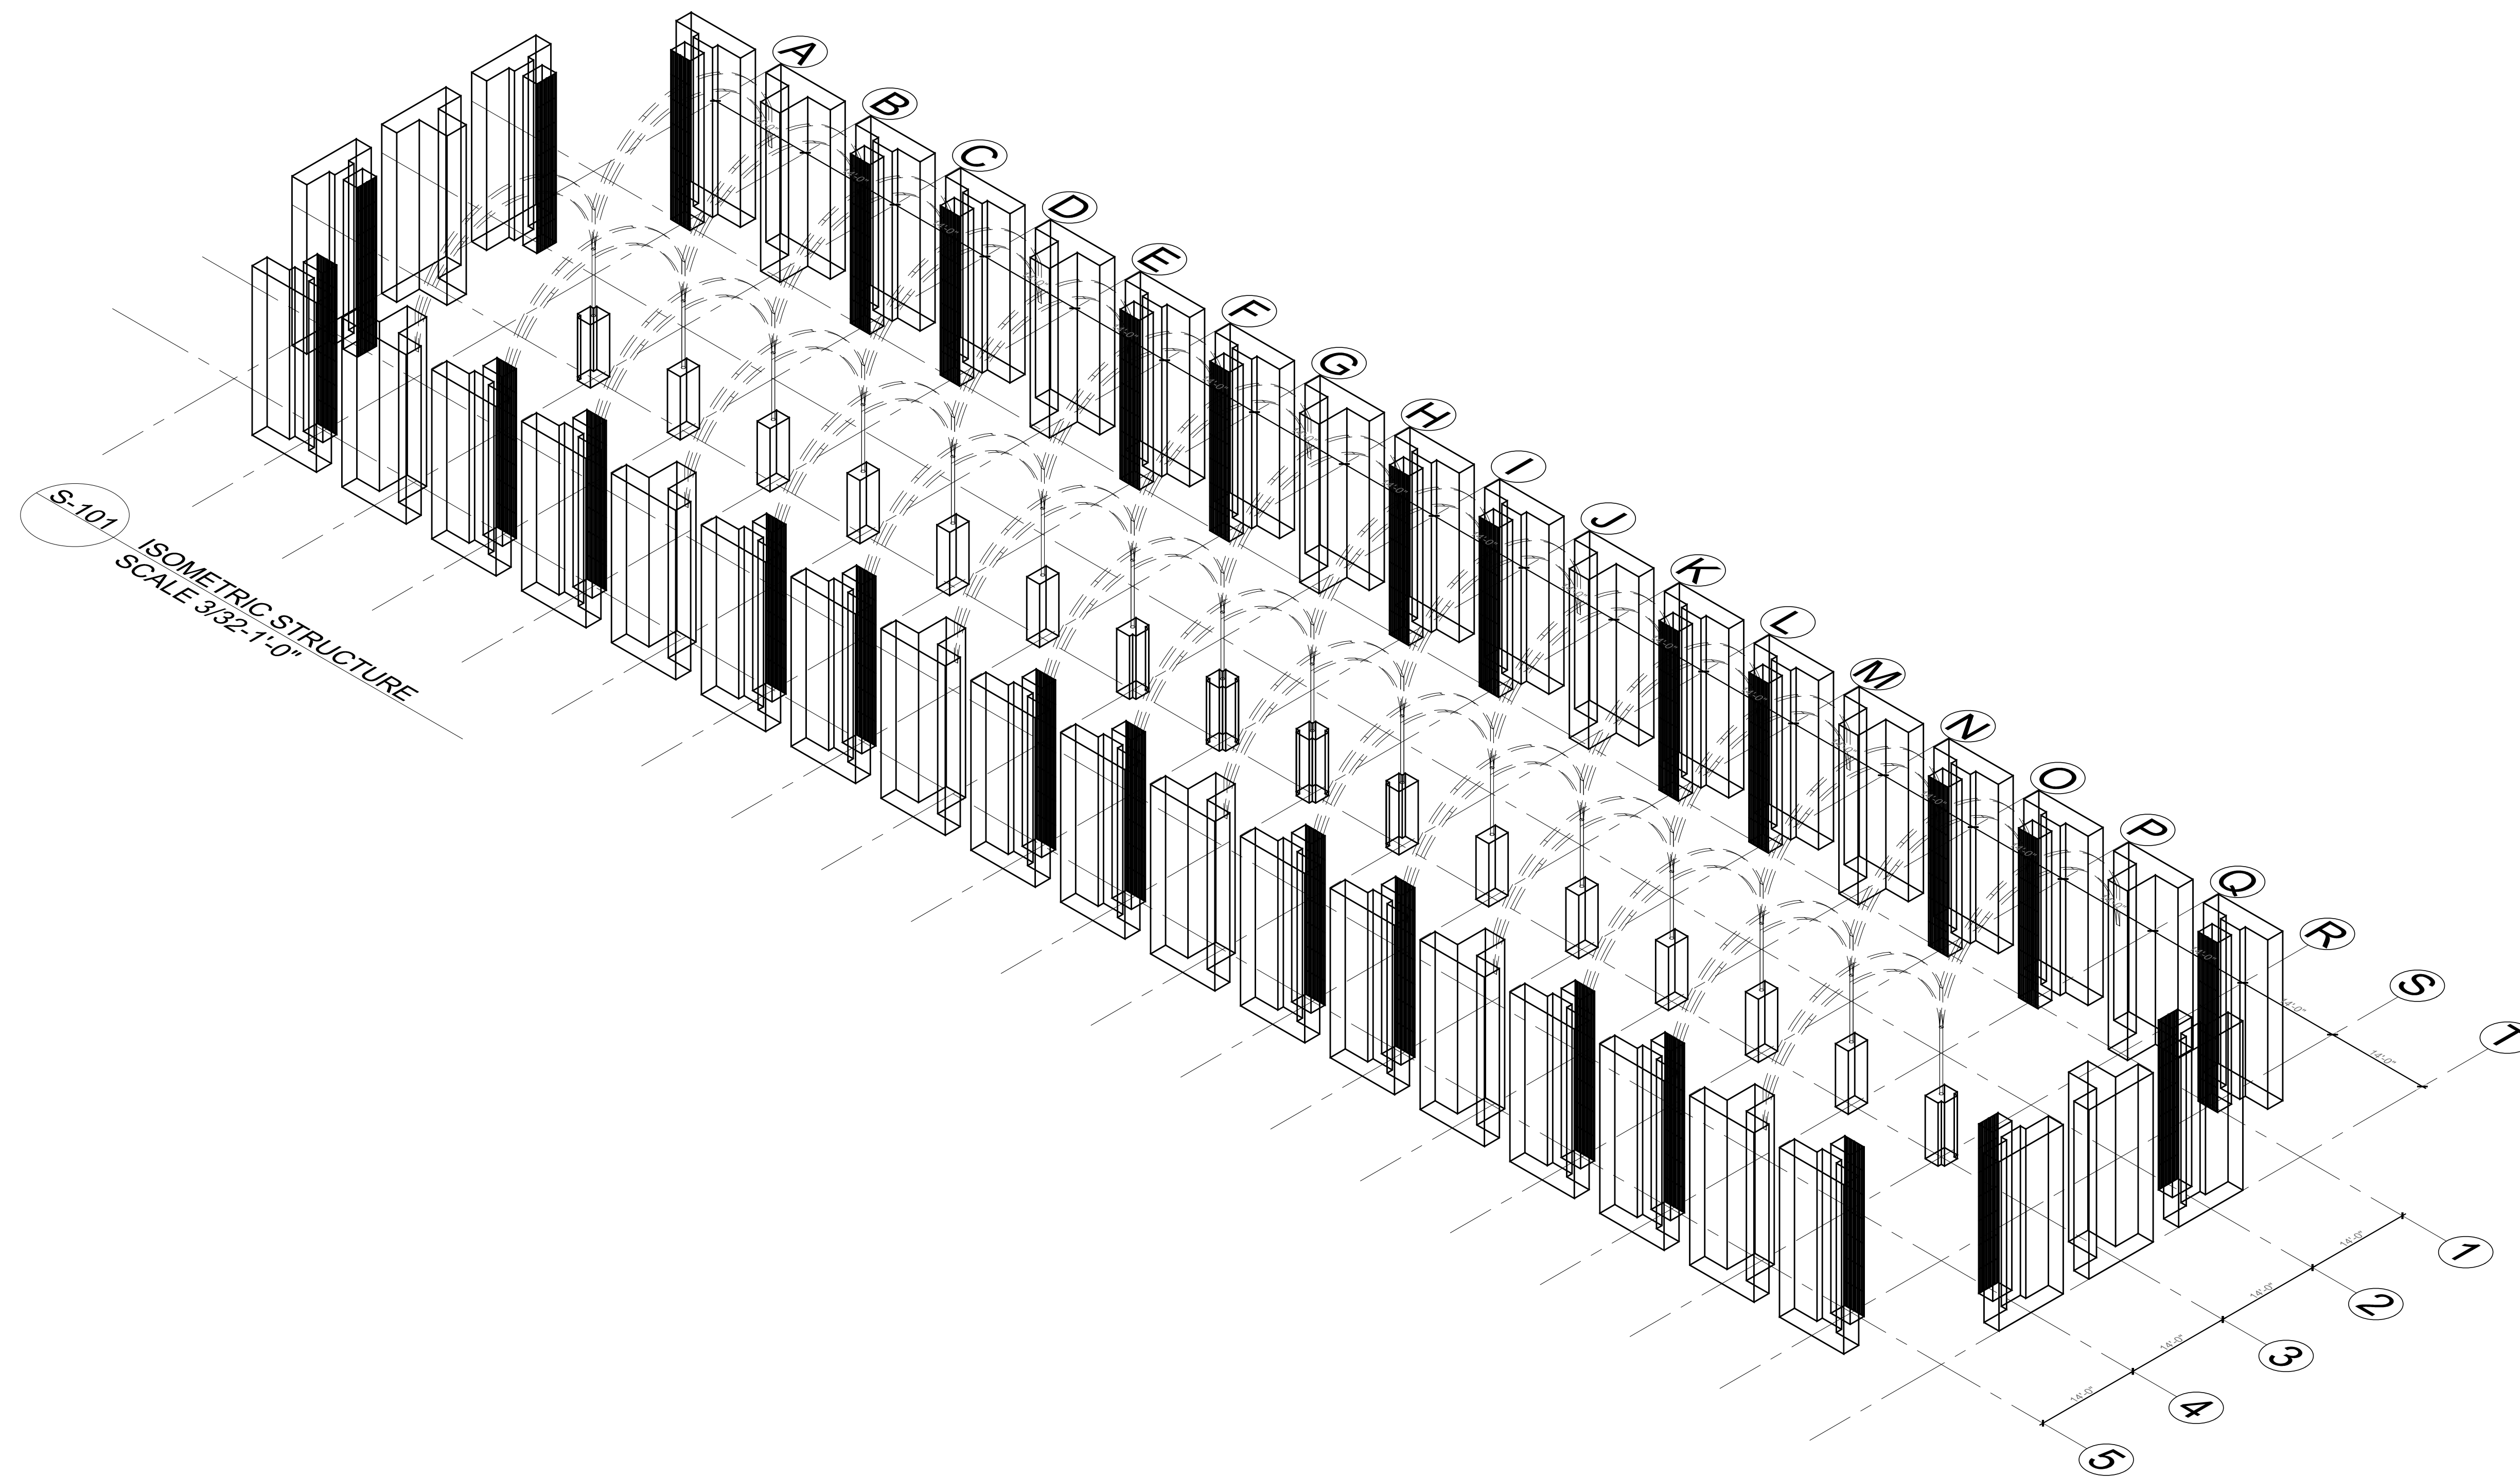


BIBLIOTHÈQUE  
SAINTE-GENEVIÈVE, PARIS  
FRANCE

Student Name:

BALUBAR, KRISTINE

Brooklyn Office:  
Department of Architectural Technology  
186 Jay Street, Brooklyn New York

[illegible]

PROJECT  
BIBLIOTHÈQUE  
SAINTE-GENEVIÈVE

DWG TITLE

ISOMETRIC STRUCTURE

SEAL &amp; SIGNATURE

DATE:	2017 05 24
PROJECT NO.	YYYY_NN
DRAWING BY:	BALUBAR, KRISTINE
CHK BY:	JAM / TMA
DWG NO:	
S-101.00	
CADD FILE NO.	PAGE

CADO FILE NO.	PAGE
---------------	------