


THE LOVELL BEACH HOUSE

4616 DUNDEE DR. LOS ANGELES,
CALIFORNIA 90027

Student Name:
GOMEZ, ARIANDY
Brooklyn Office:
Department of Architectural Technology
186 Jay Street, Brooklyn New York

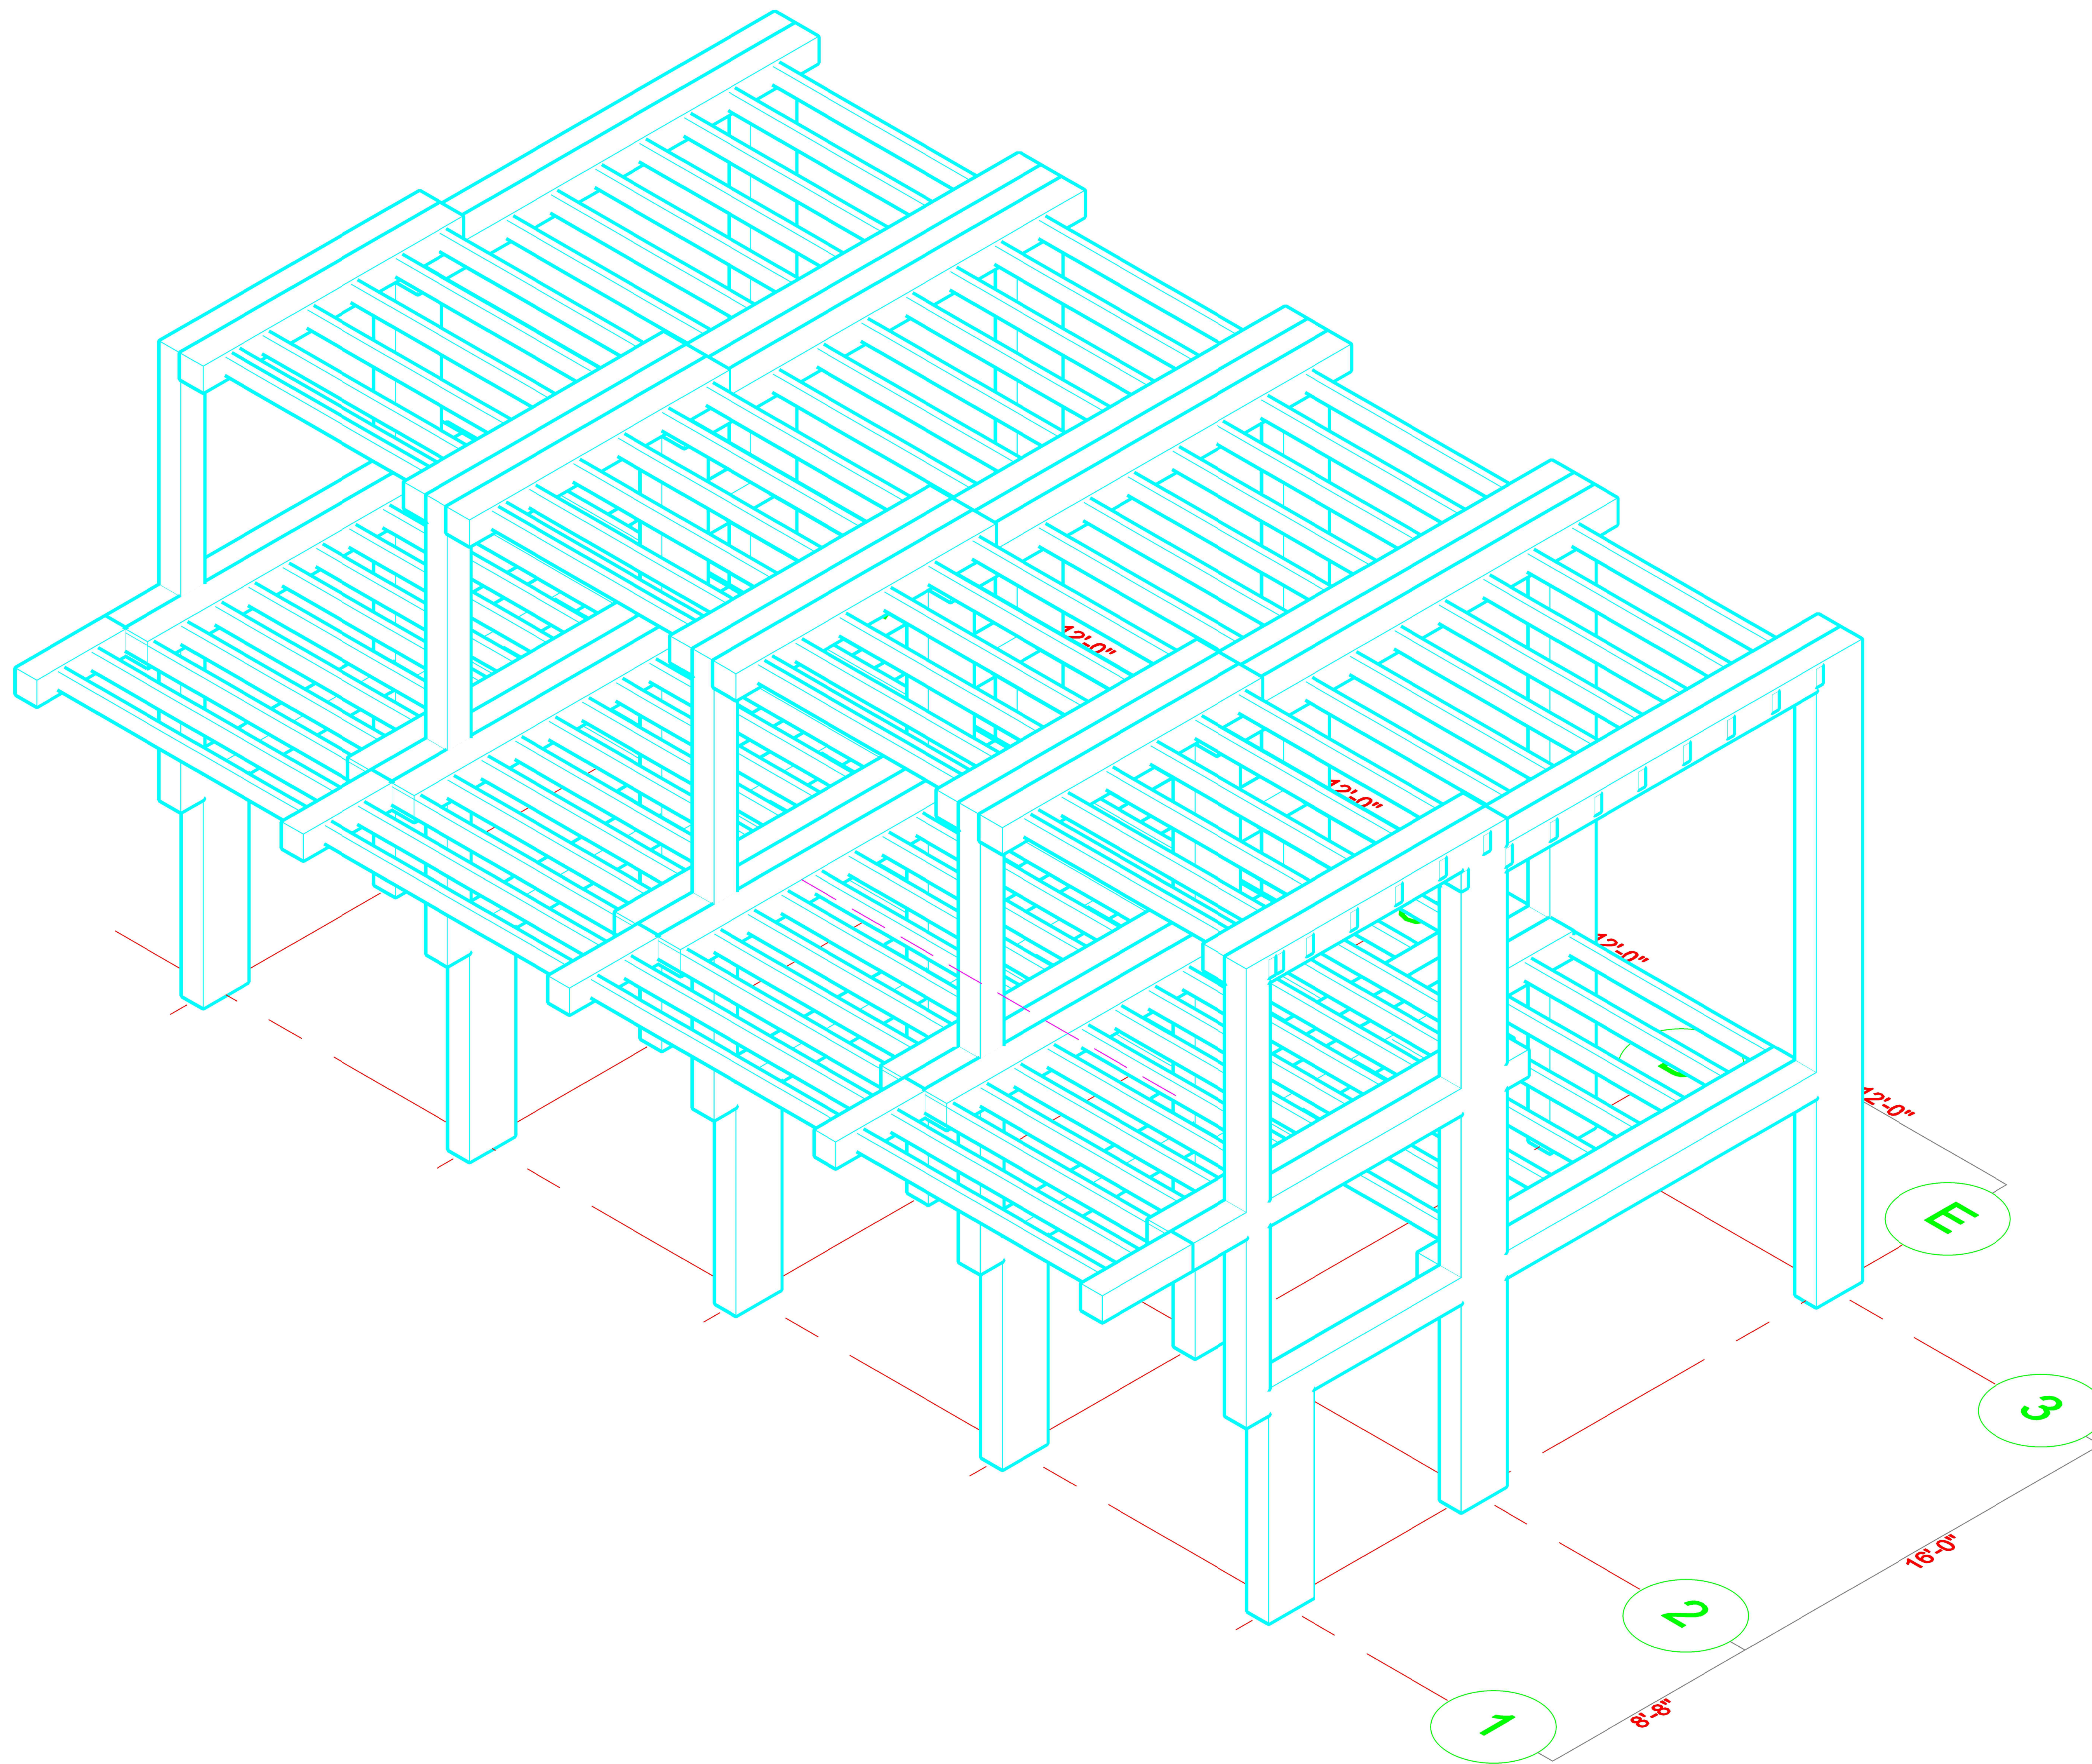

DATE OF FIRST ISSUE:	3/1/17
20170301	

PROJECT
MINOR CASE STUDY A

ISOMETRIC VIEW

SEAL & SIGNATURE	DATE:	2017 03 01
	PROJECT NO:	2017_Minor case 1
	DRAWING BY:	GOMEZ ARIANDY
	CHK BY:	
	DWG NO:	
	CADD FILE NO:	
	PAGE:	

