



Student Name:
Lisio Lamnica
 Brooklyn Office:
 Department of Architectural Technology
 186 Jay Street, Brooklyn New York

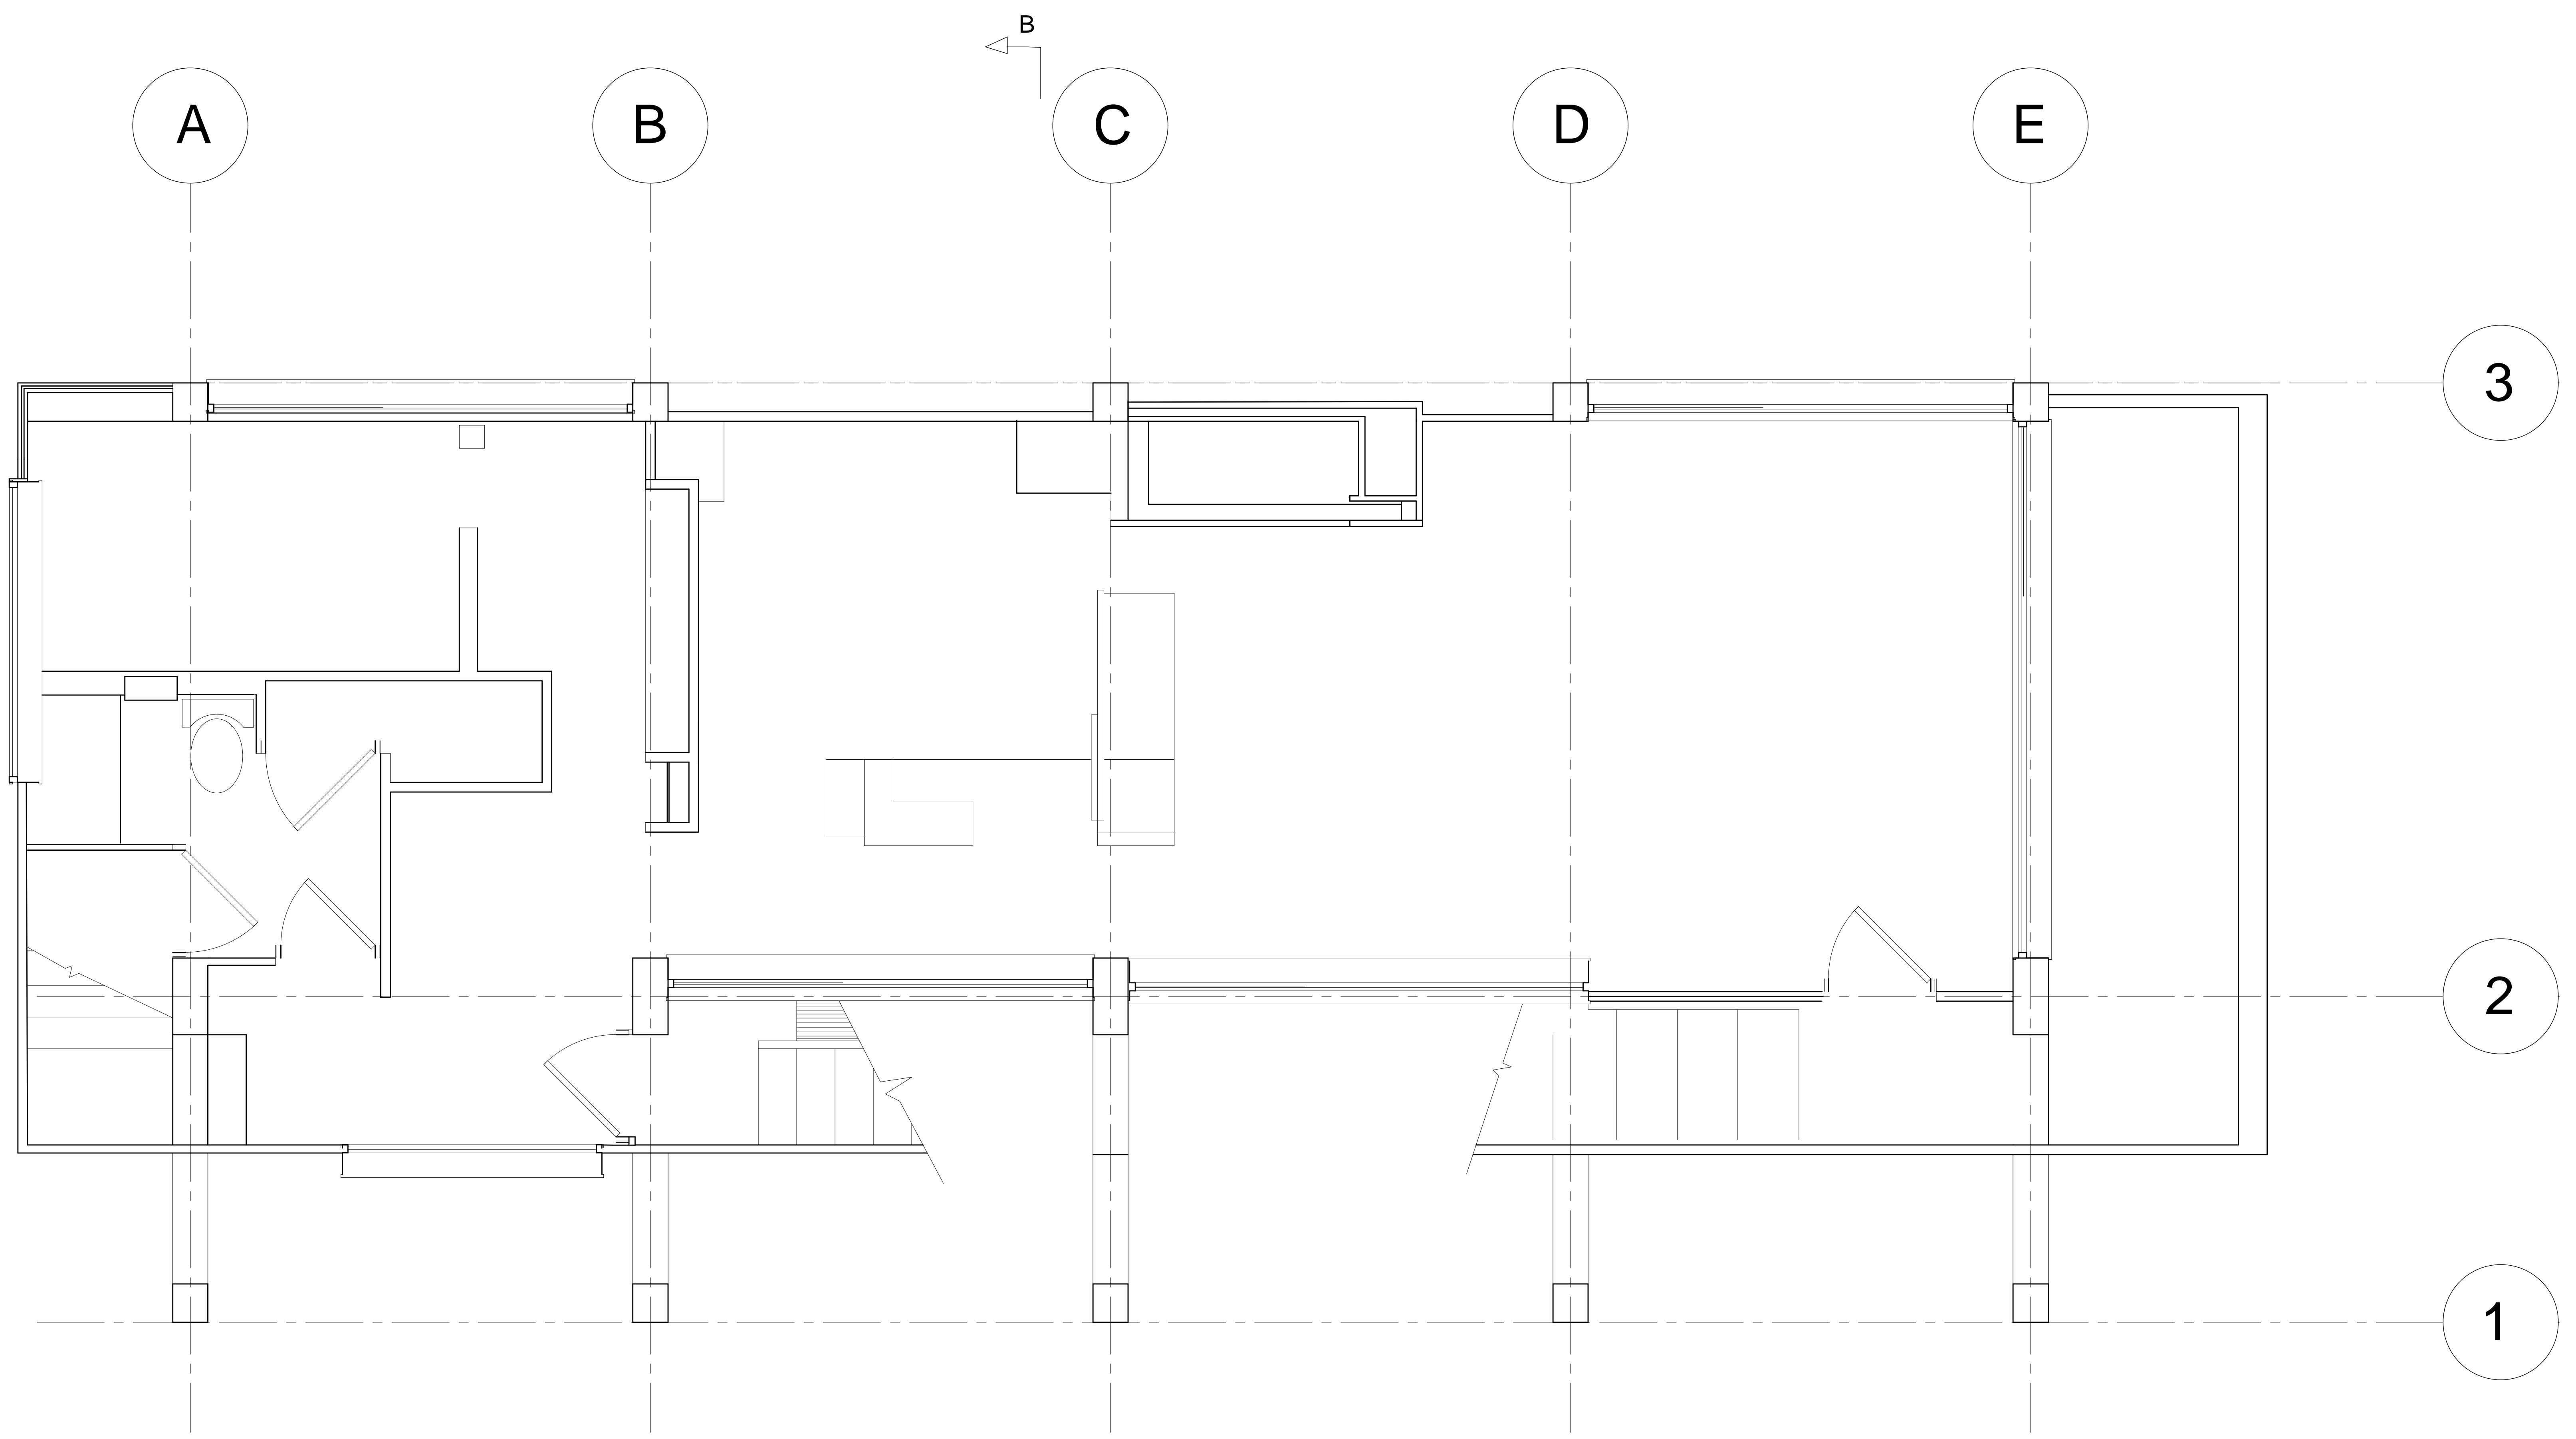

2 A-101.00
 A101 SCALE: 1/2"=1'-0"

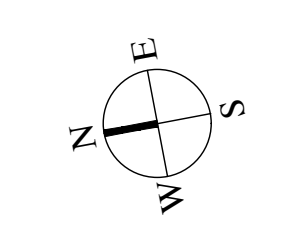


DATE OF FIRST ISSUE:	

PROJECT _____

DWG TITLE _____

SEAL & SIGNATURE	DATE:	
	PROJECT NO.:	
	DRAWING BY:	
	CHK BY:	
	DWG NO.:	
	CAD FILE NO.:	
	PAGE:	

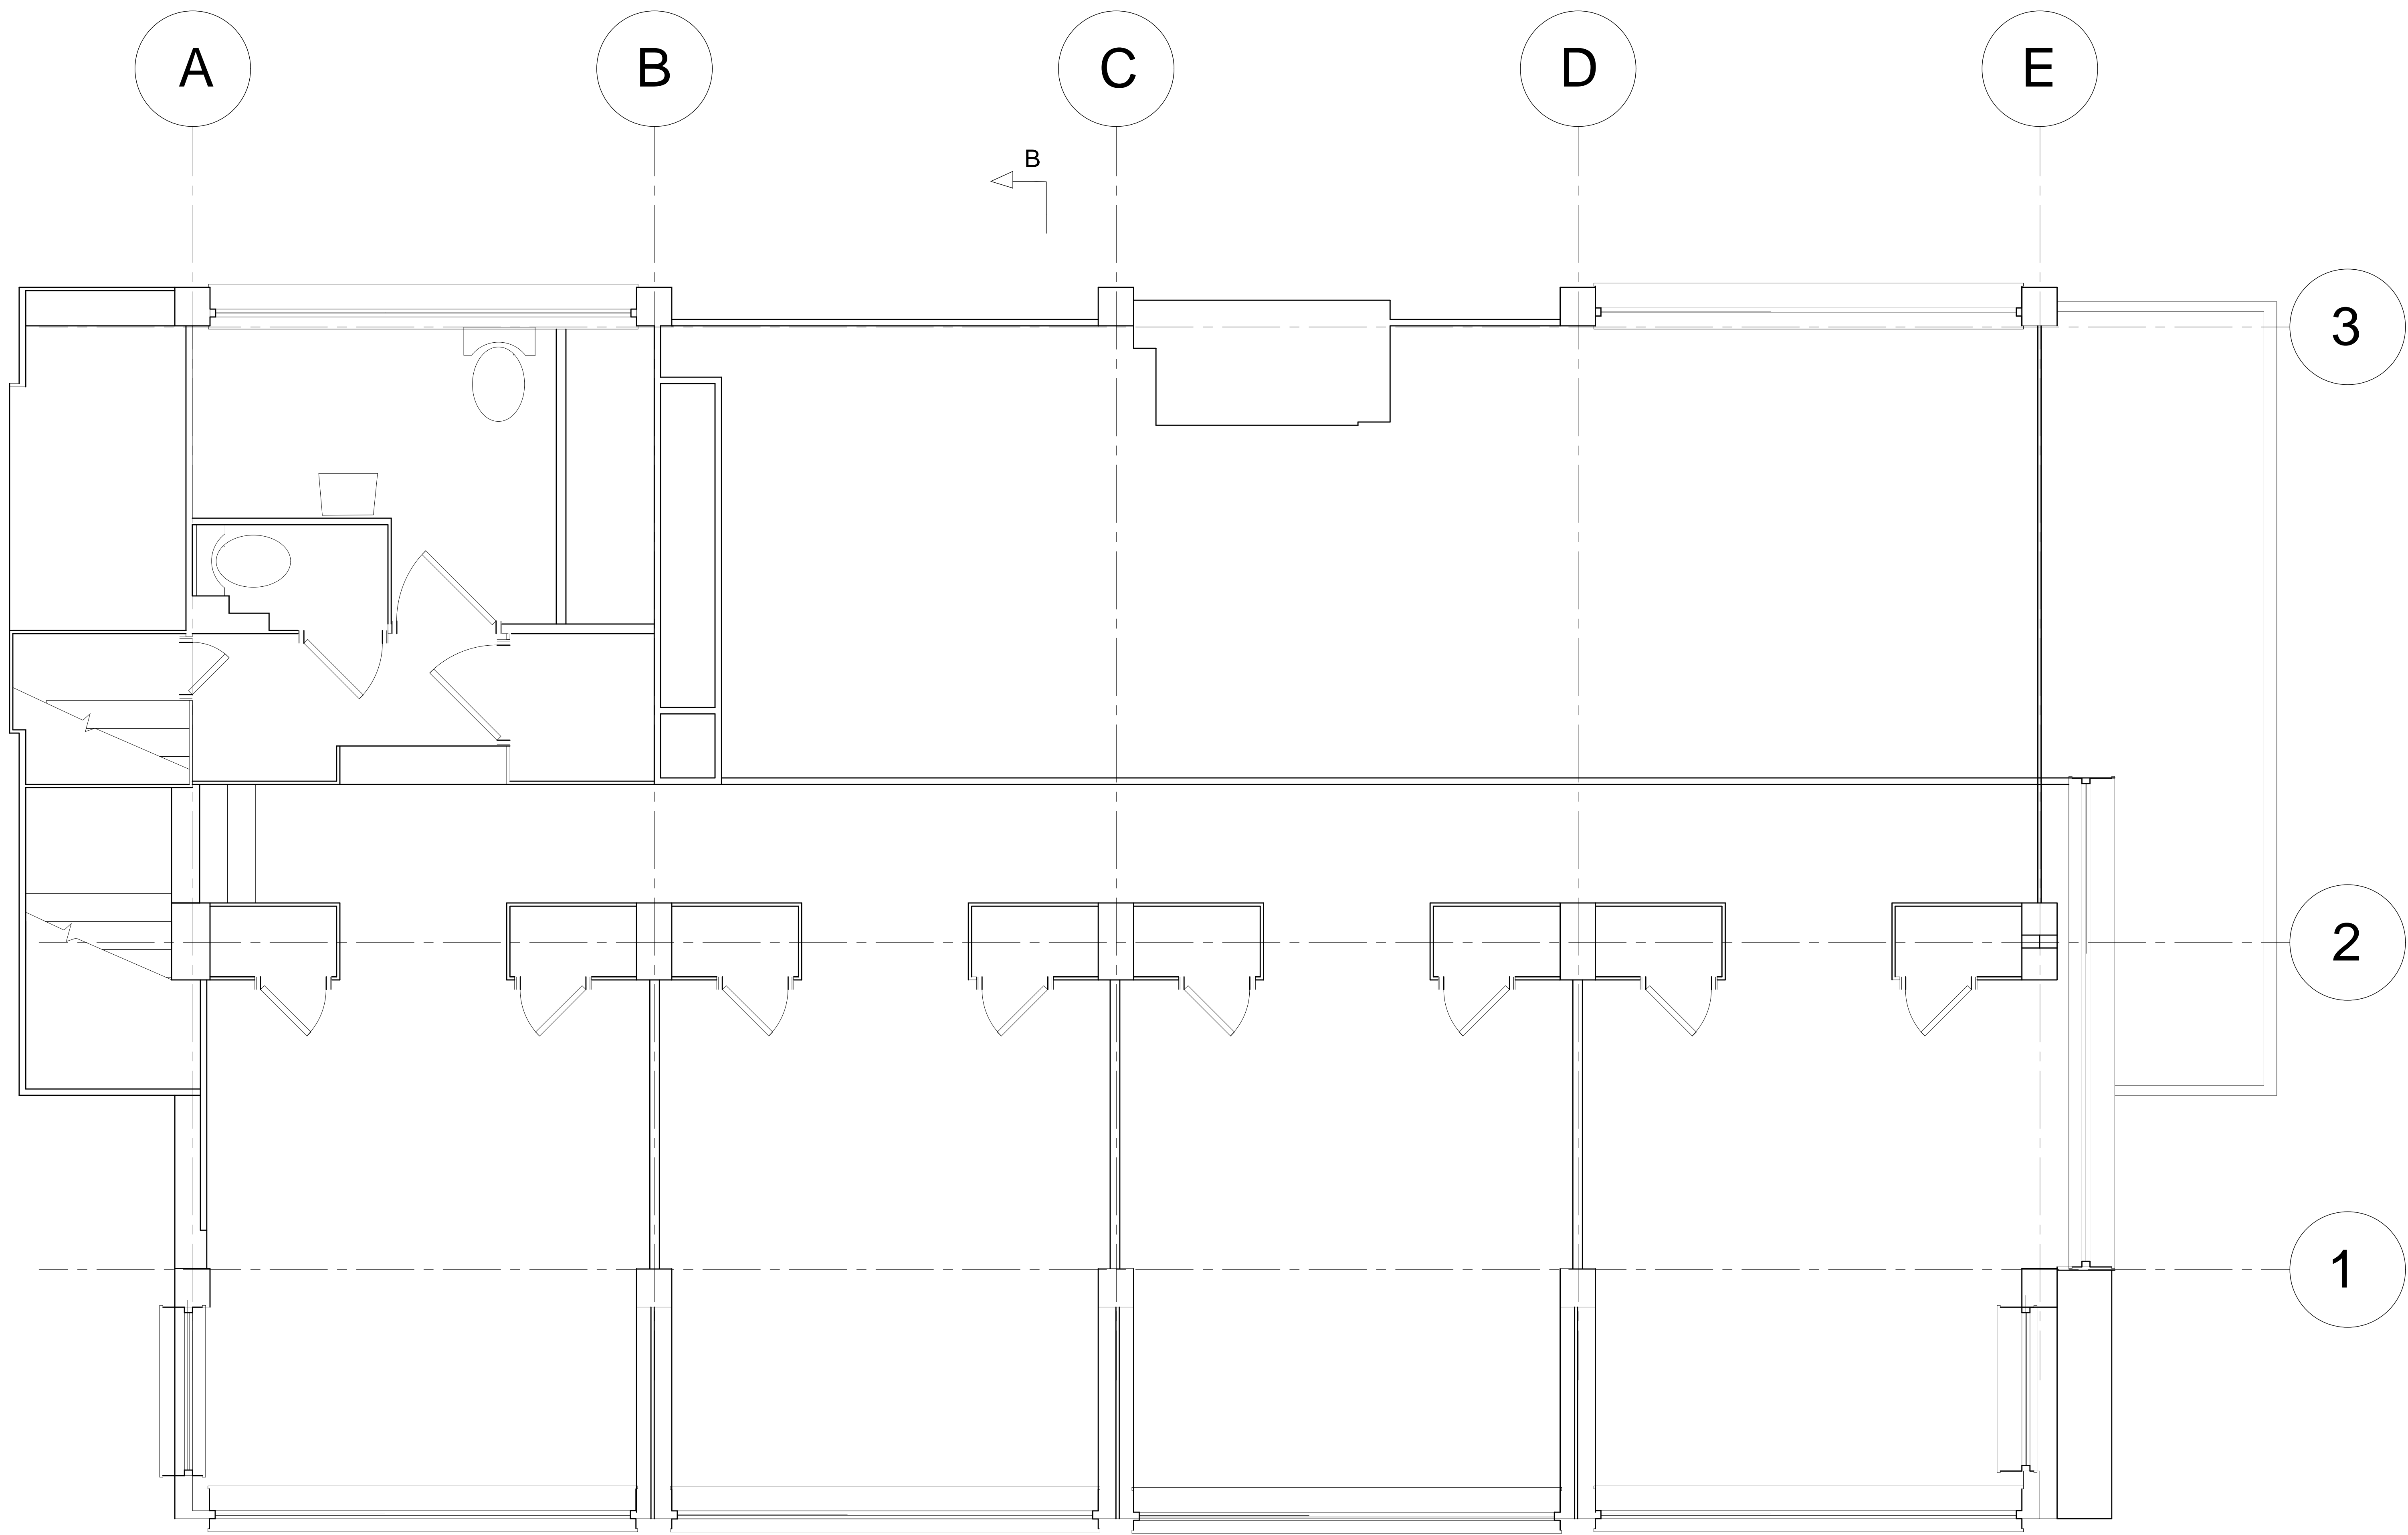

2 A-102.00
A101 SCALE: 1/2"=1'-0"


Student Name:
Lision Lamnica
Brooklyn Office:
Department of Architectural Technology
186 Jay Street, Brooklyn New York


DATE OF FIRST ISSUE	ISSUED FOR

PROJECT

DWG TITLE

SEAL & SIGNATURE	DATE:	
	PROJECT NO.:	
	DRAWING BY:	
	CHK BY:	
	DWG NO.:	
	CAD FILE NO.:	
	PAGE:	

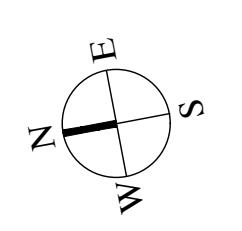

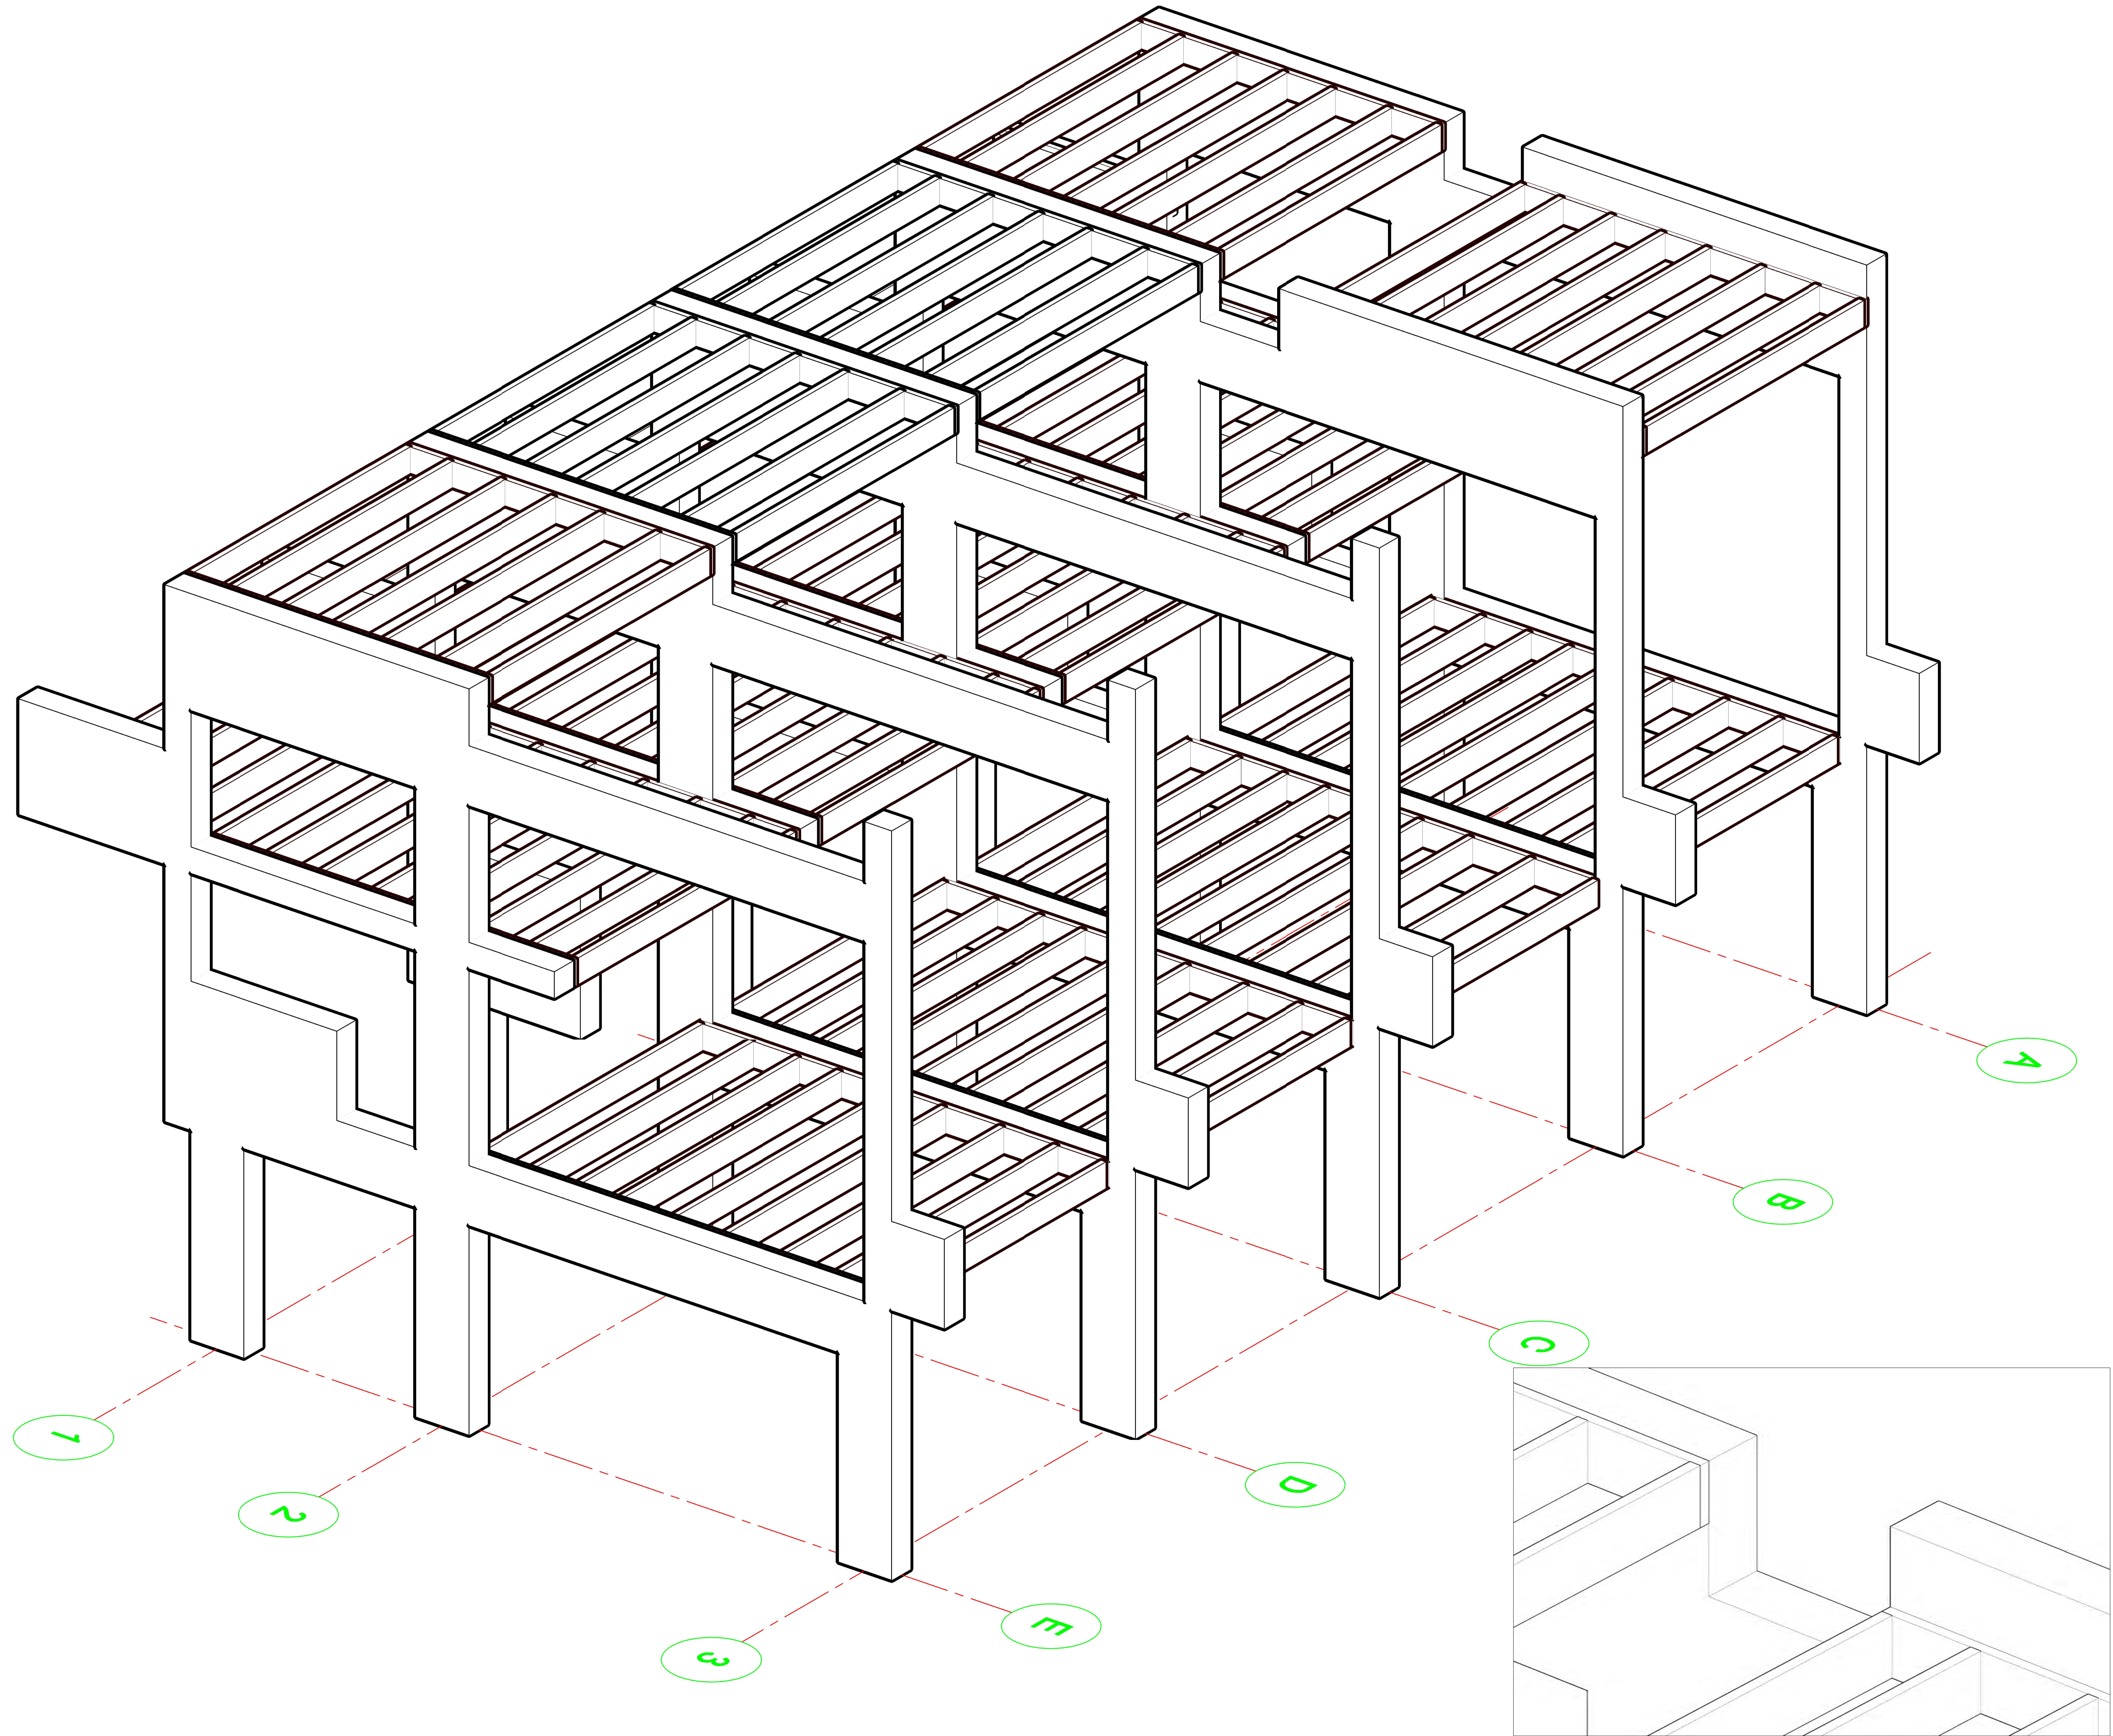


Student Name:
Lislon Lamnica
 Brooklyn Office:
 Department of Architectural Technology
 186 Jay Street, Brooklyn New York


DATE OF FIRST ISSUE:

PROJECT

DWG TITLE

SEAL & SIGNATURE	DATE:	
	PROJECT NO.:	
	DRAWING BY:	
	CHK BY:	
	DWG NO.:	
	CAD FILE NO.:	
		PAGE

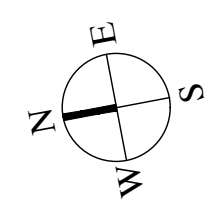

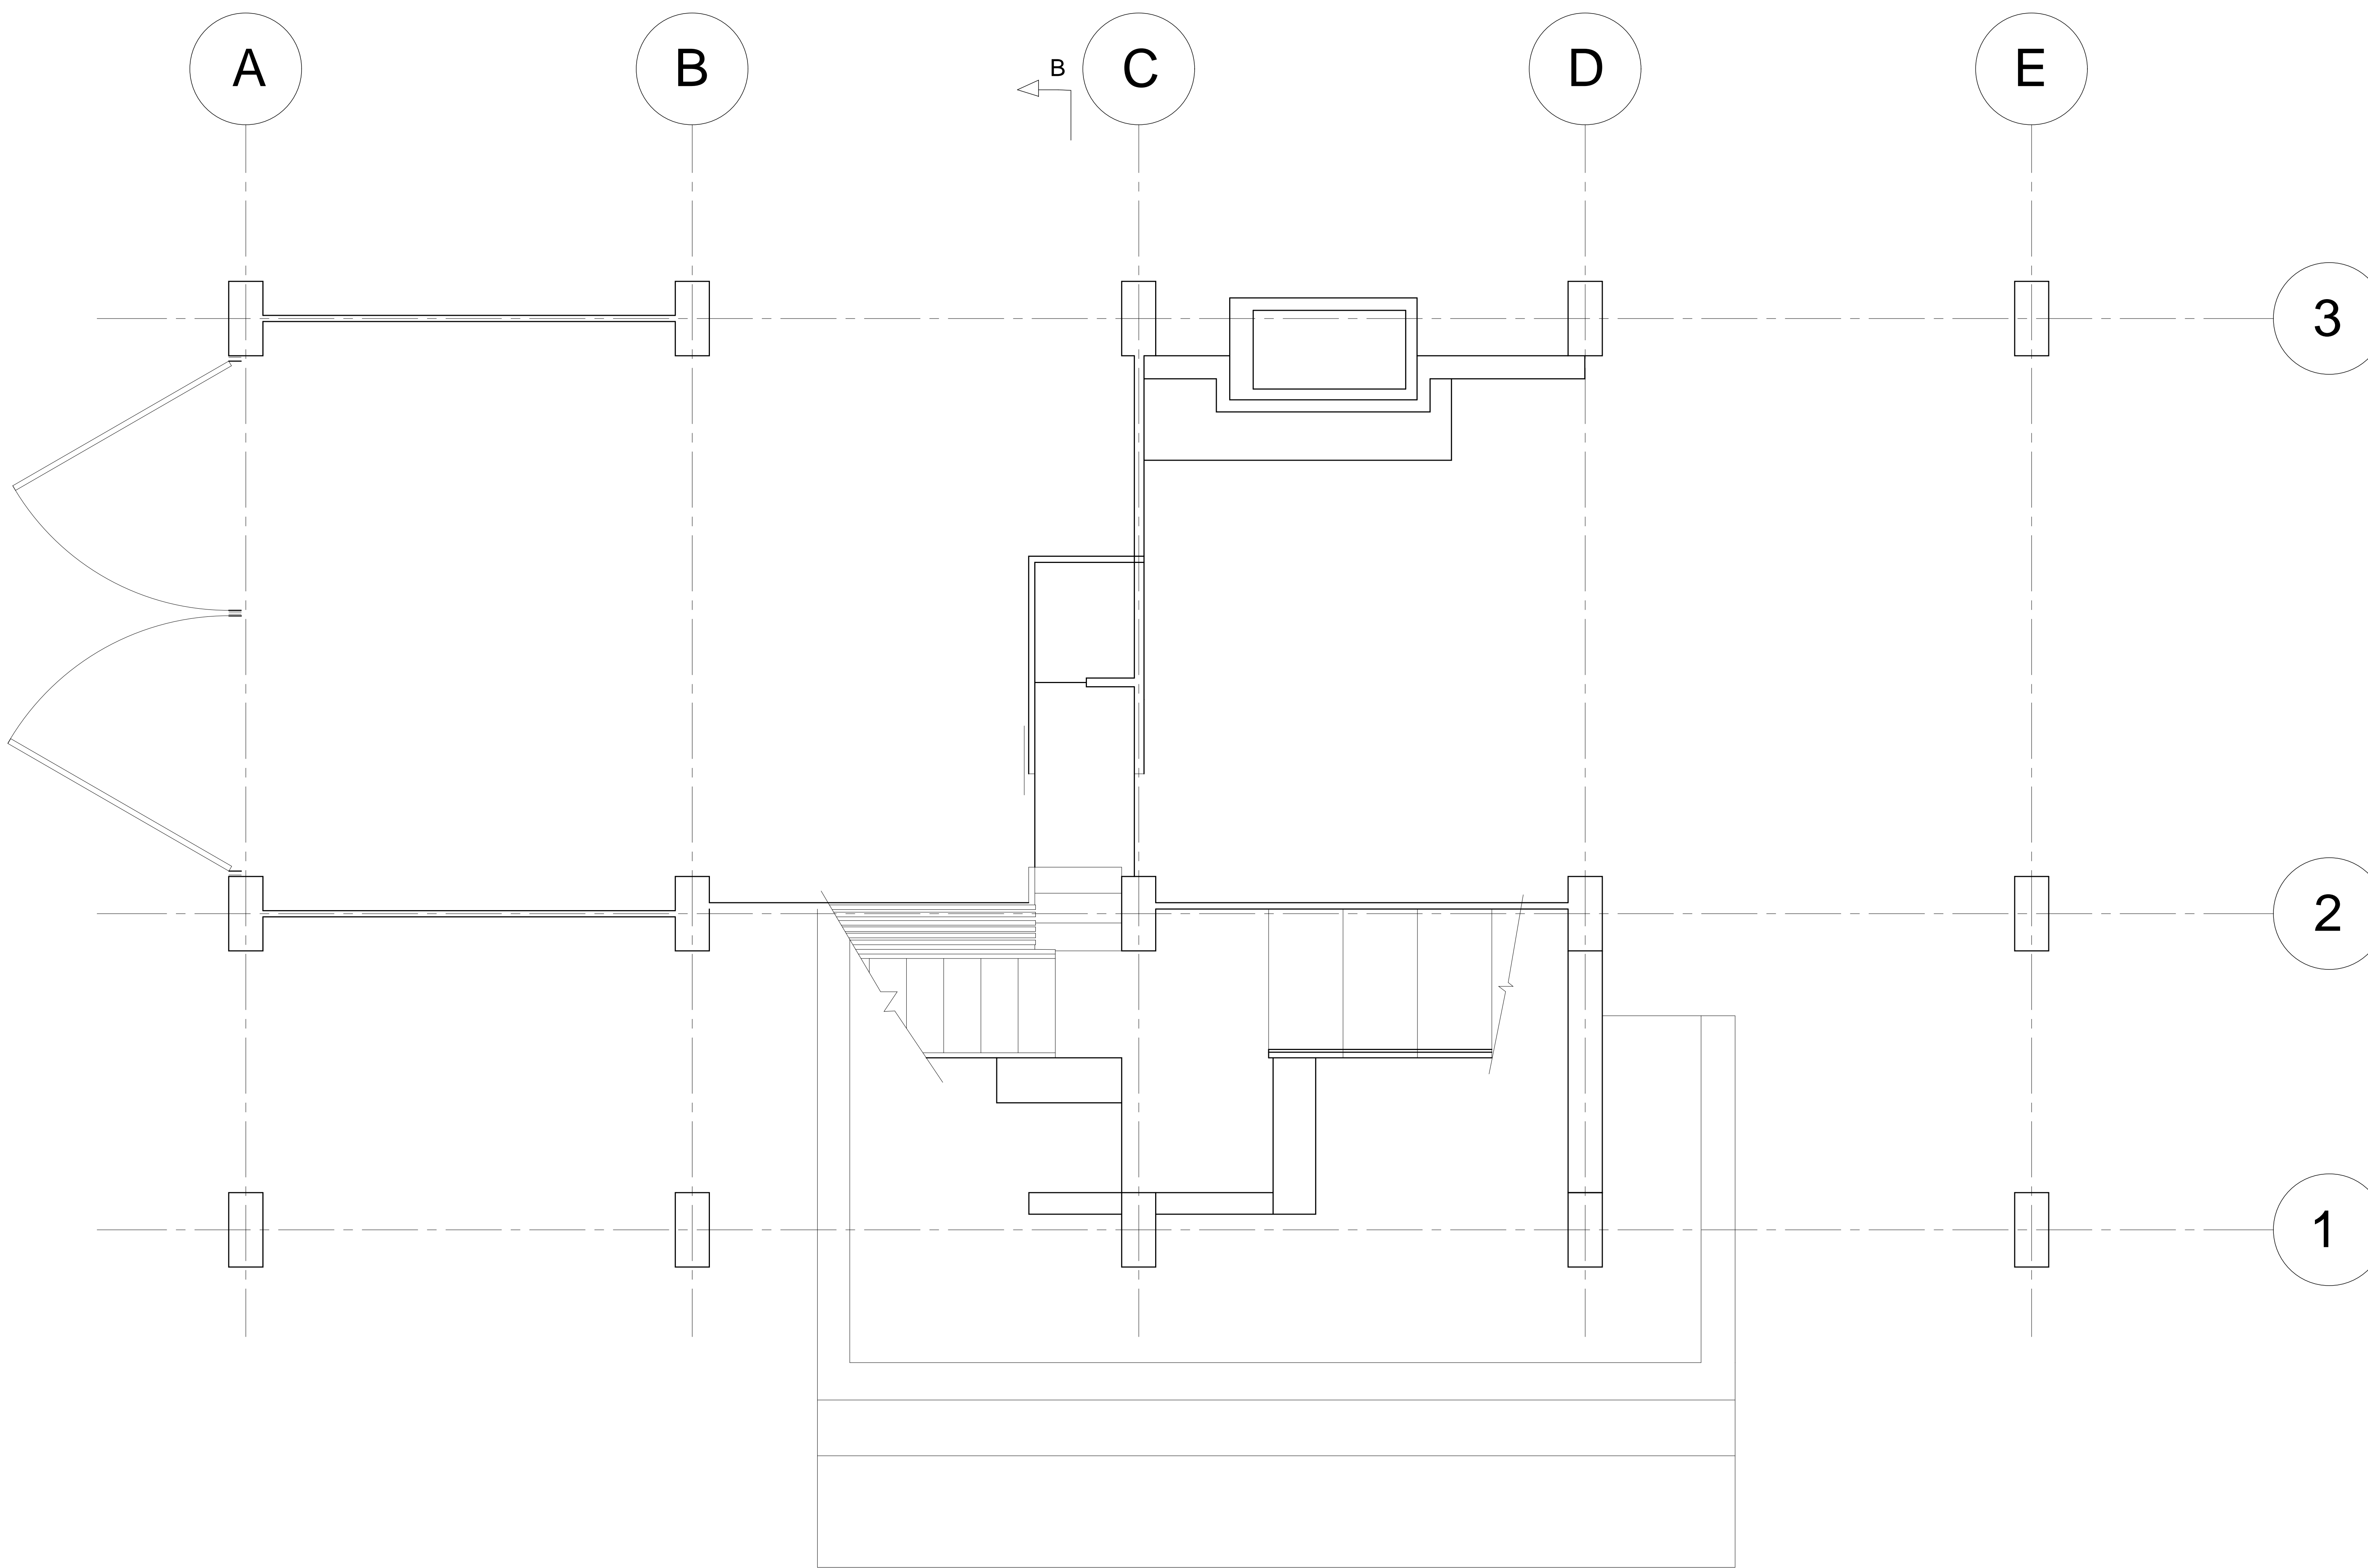

2 A-102.00
A101 SCALE: 1/2" = 1'-0"

Student Name:
Lision Lamnica
Brooklyn Office:
Department of Architectural Technology
186 Jay Street, Brooklyn New York

DATE OF FIRST ISSUE:	

PROJECT

 DWG TITLE

SEAL & SIGNATURE	DATE:
	PROJECT NO:
	DRAWING BY:
	CHK BY:
	DWG NO:
CADD FILE NO. PAGE	

A

B

C


D

E

3

2

1

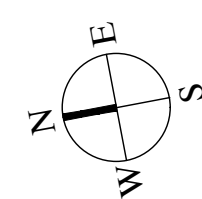

Student Name:
Lislon Lamnica
Brooklyn Office:
Department of Architectural Technology
186 Jay Street, Brooklyn New York

DATE OF FIRST ISSUE:	




PROJECT _____

DWG TITLE _____

SEAL & SIGNATURE	DATE:	
	PROJECT NO.:	
	DRAWING BY:	
	CHK BY:	
	DWG NO.:	
	CAD FILE NO.:	
	PAGE:	

Lovell Beach House
 4616 Dundee Dr, Los Angeles, CA 90027

Student Name:
Lision Lammica
 Brooklyn Office:
 Department of Architectural Technology
 186 Jay Street, Brooklyn New York

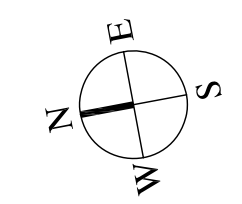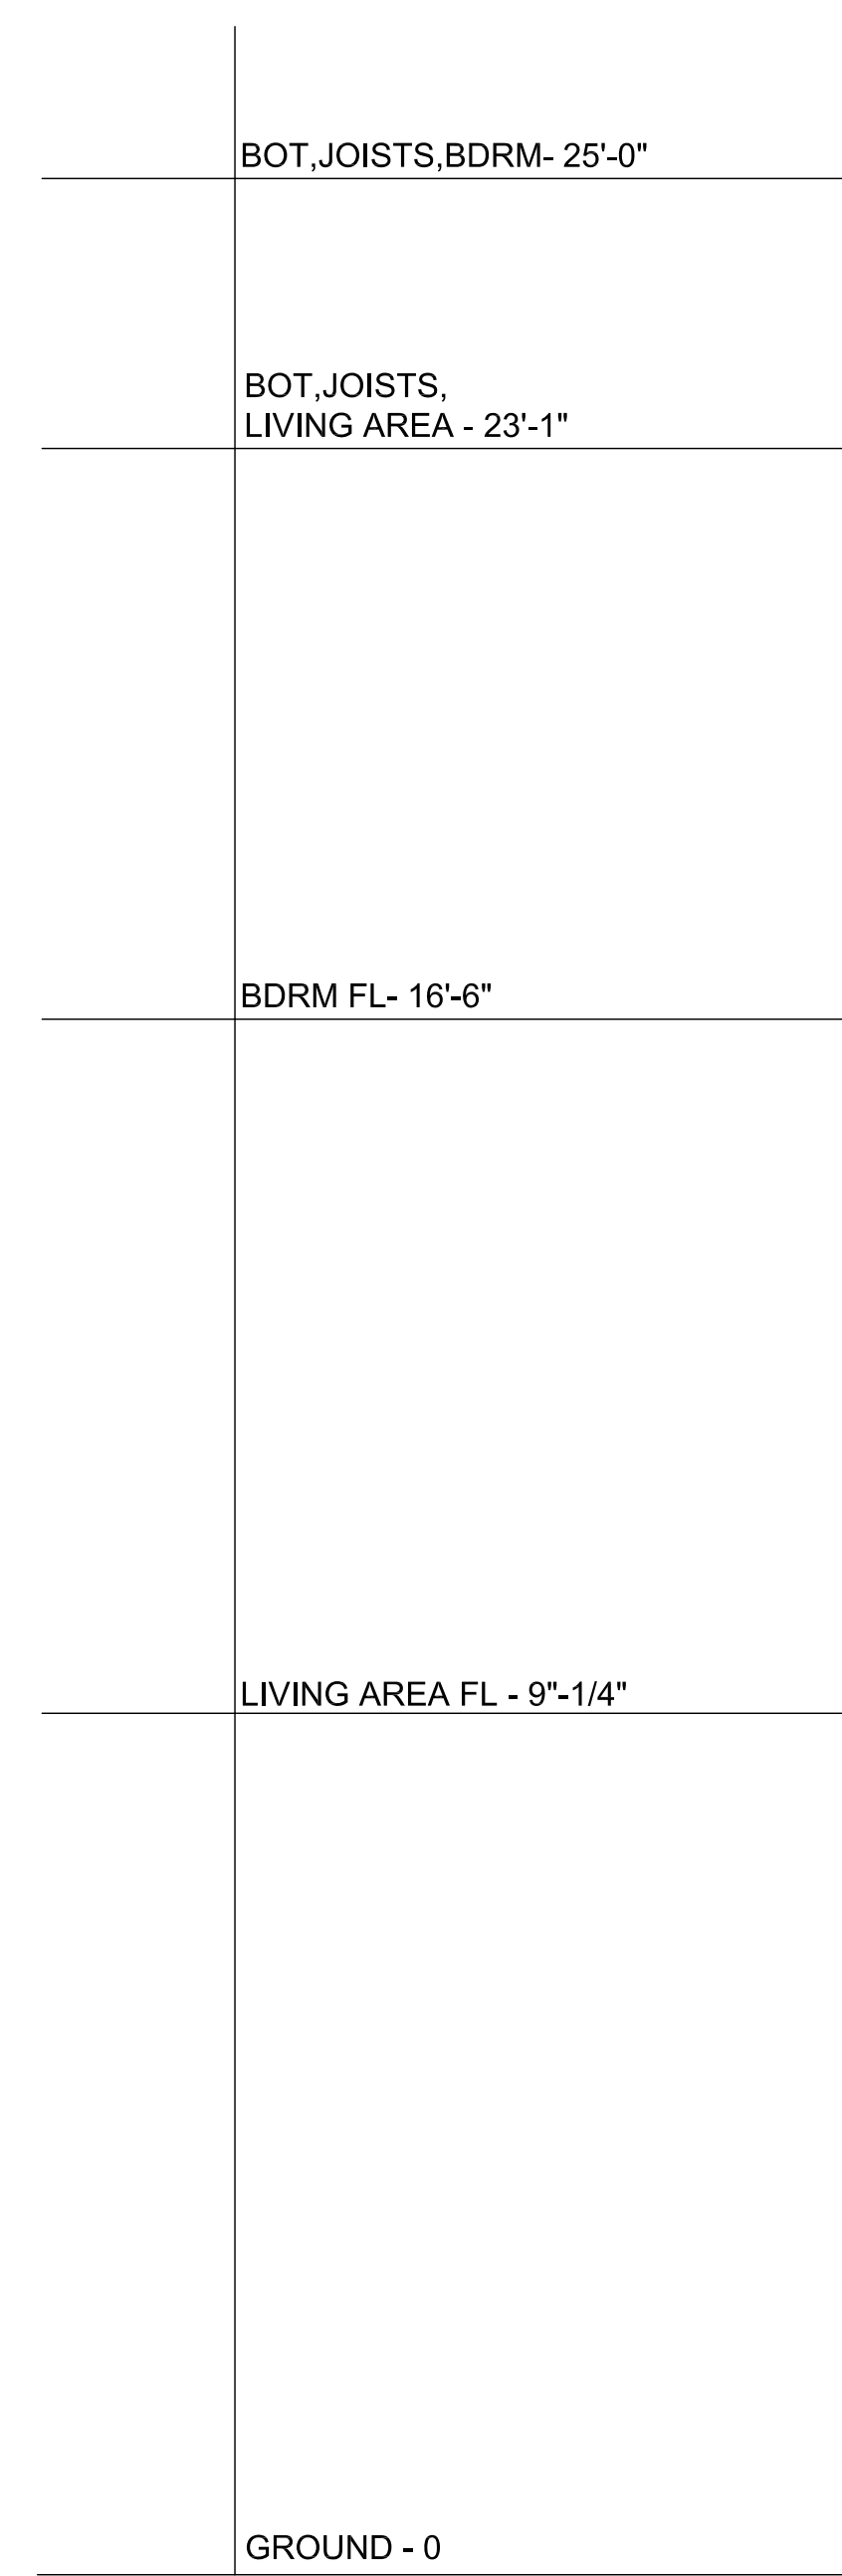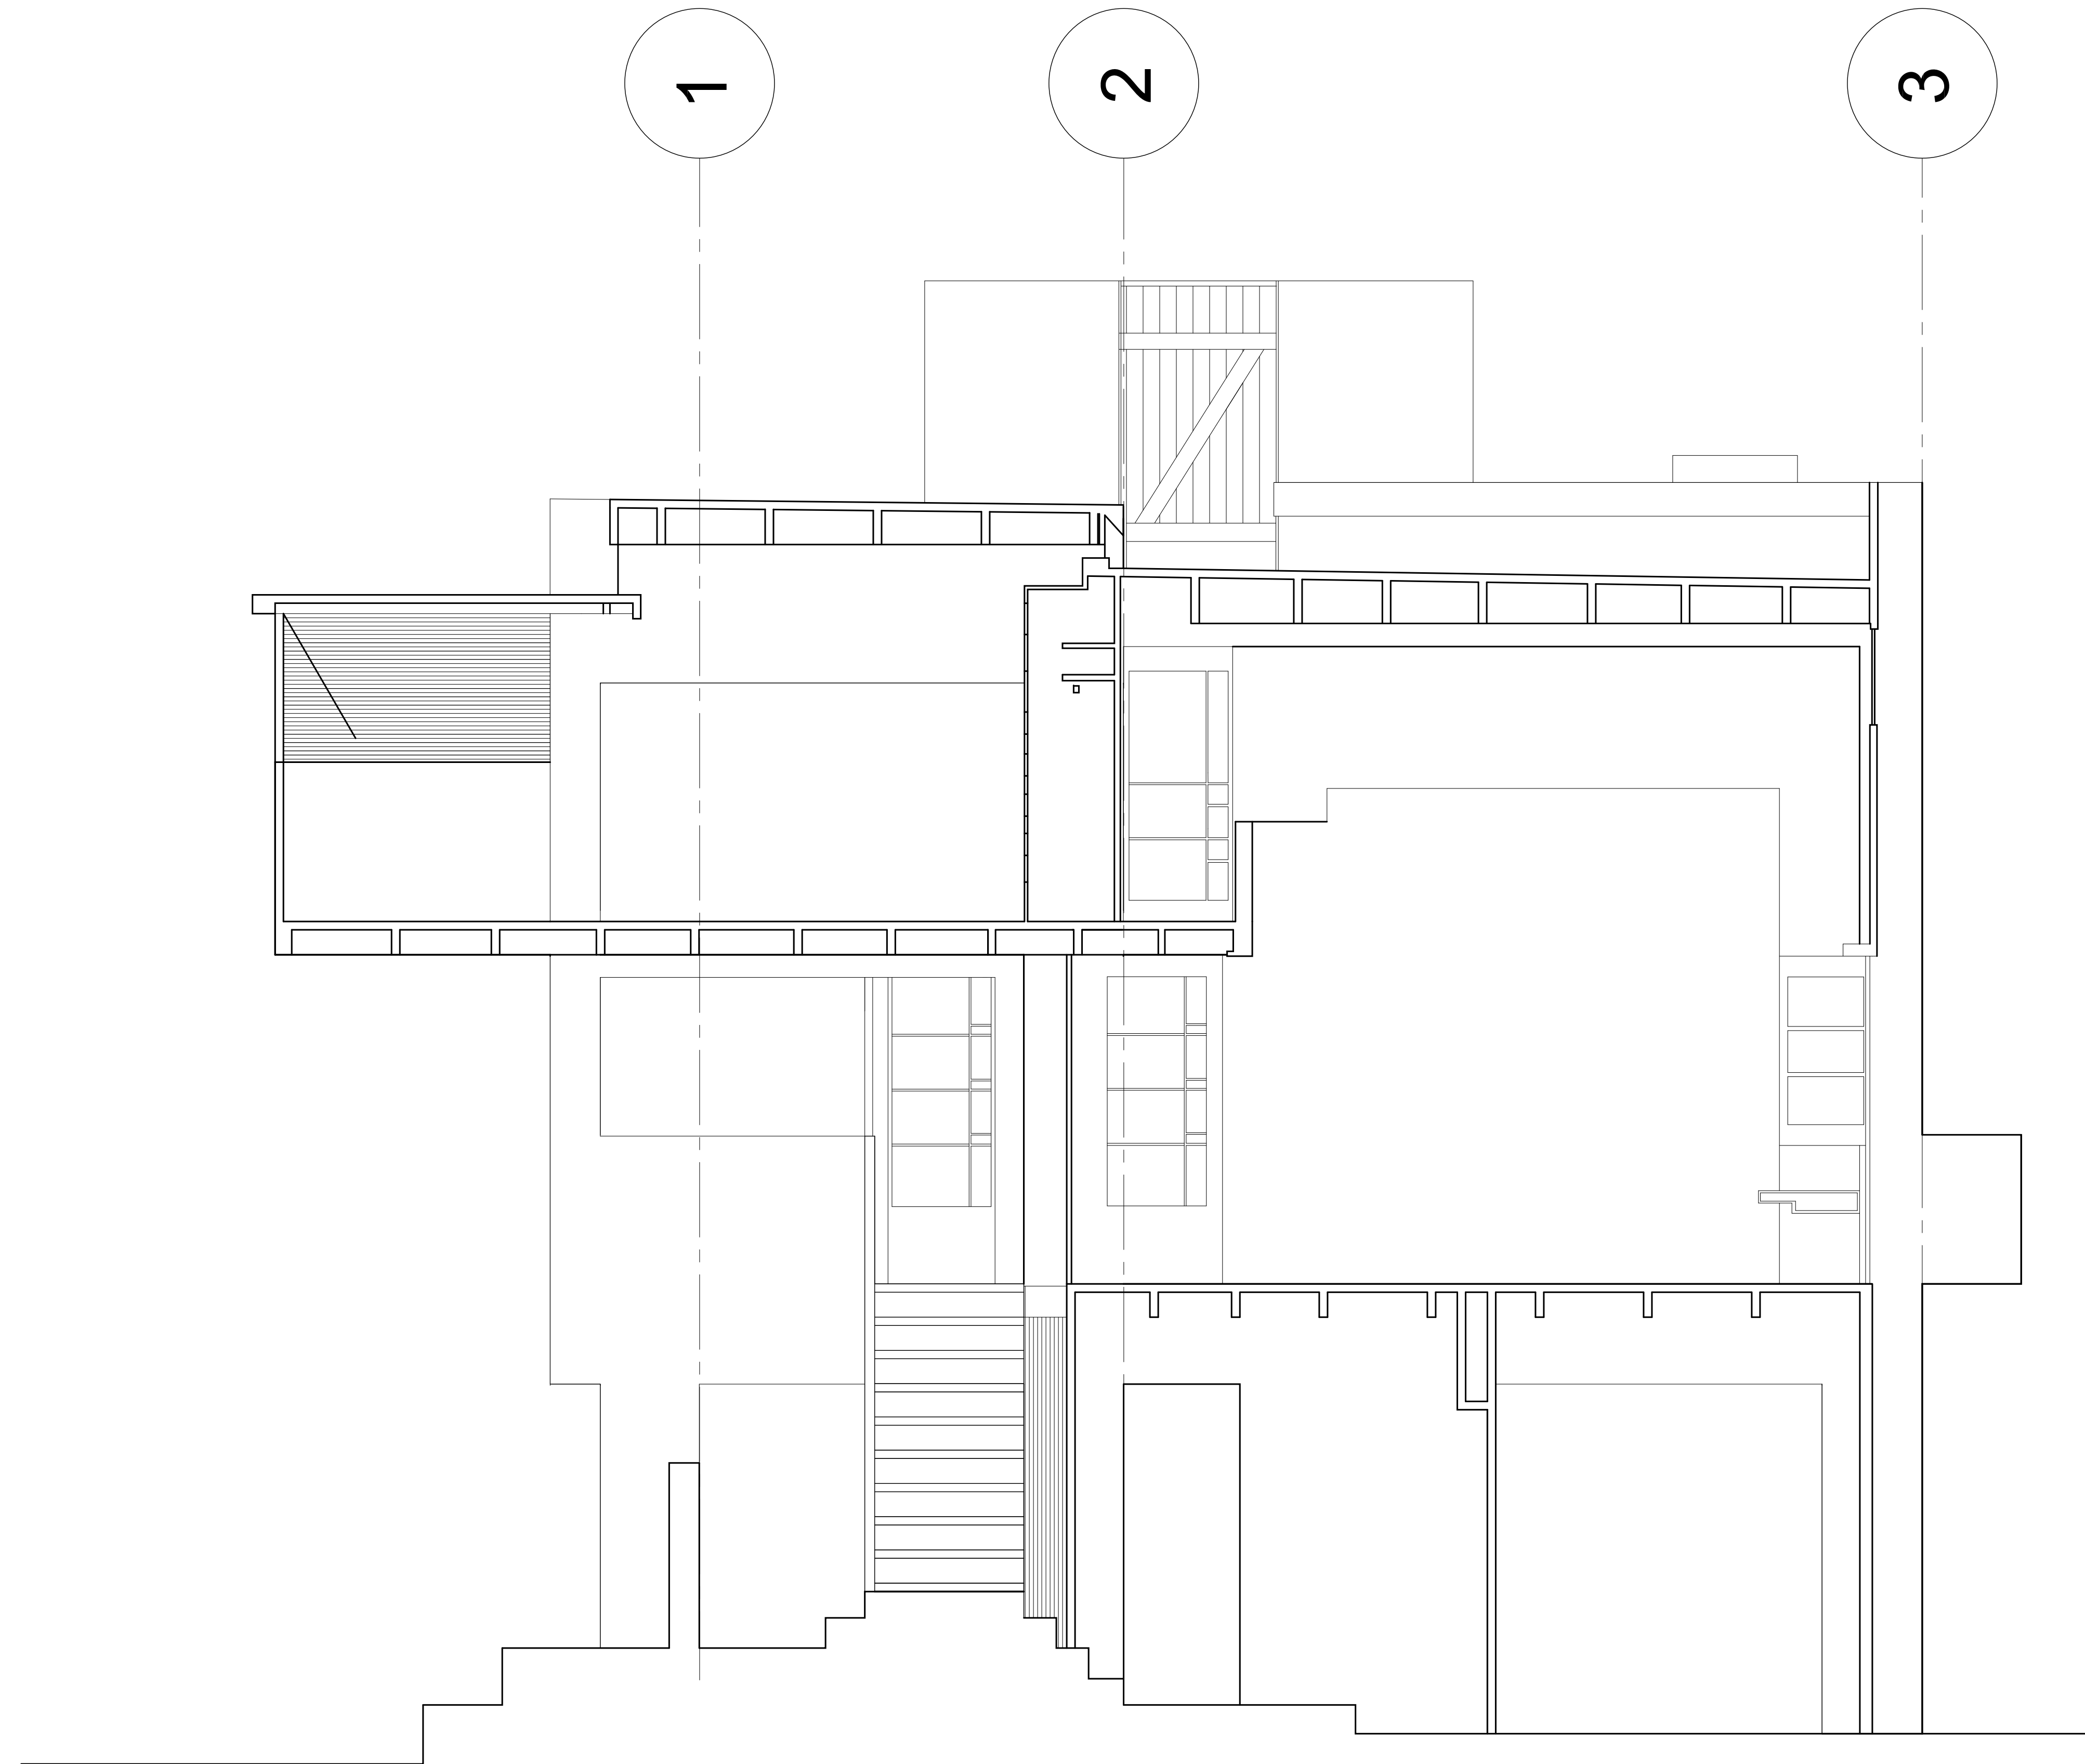

DATE OF FIRST ISSUE:	02/01/2017
YYYYMMDD	

PROJECT
Minor Case Study

DWG TITLE
Section

SEAL & SIGNATURE	DATE: 02/02/2017
	PROJECT NO: YYYY_NN
	DRAWING BY: Lision Lammica
	CHK BY: JAM / TMA
	DWG NO: A-300.00
	CADD FILE NO: XXX-101.00_XXXX
	PAGE: 1 OF 6