
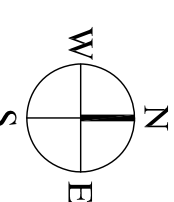


Student Name:
Yael Berth
 Brooklyn Office:
 Department of Architectural Technology
 188 Jay Street, Brooklyn New York

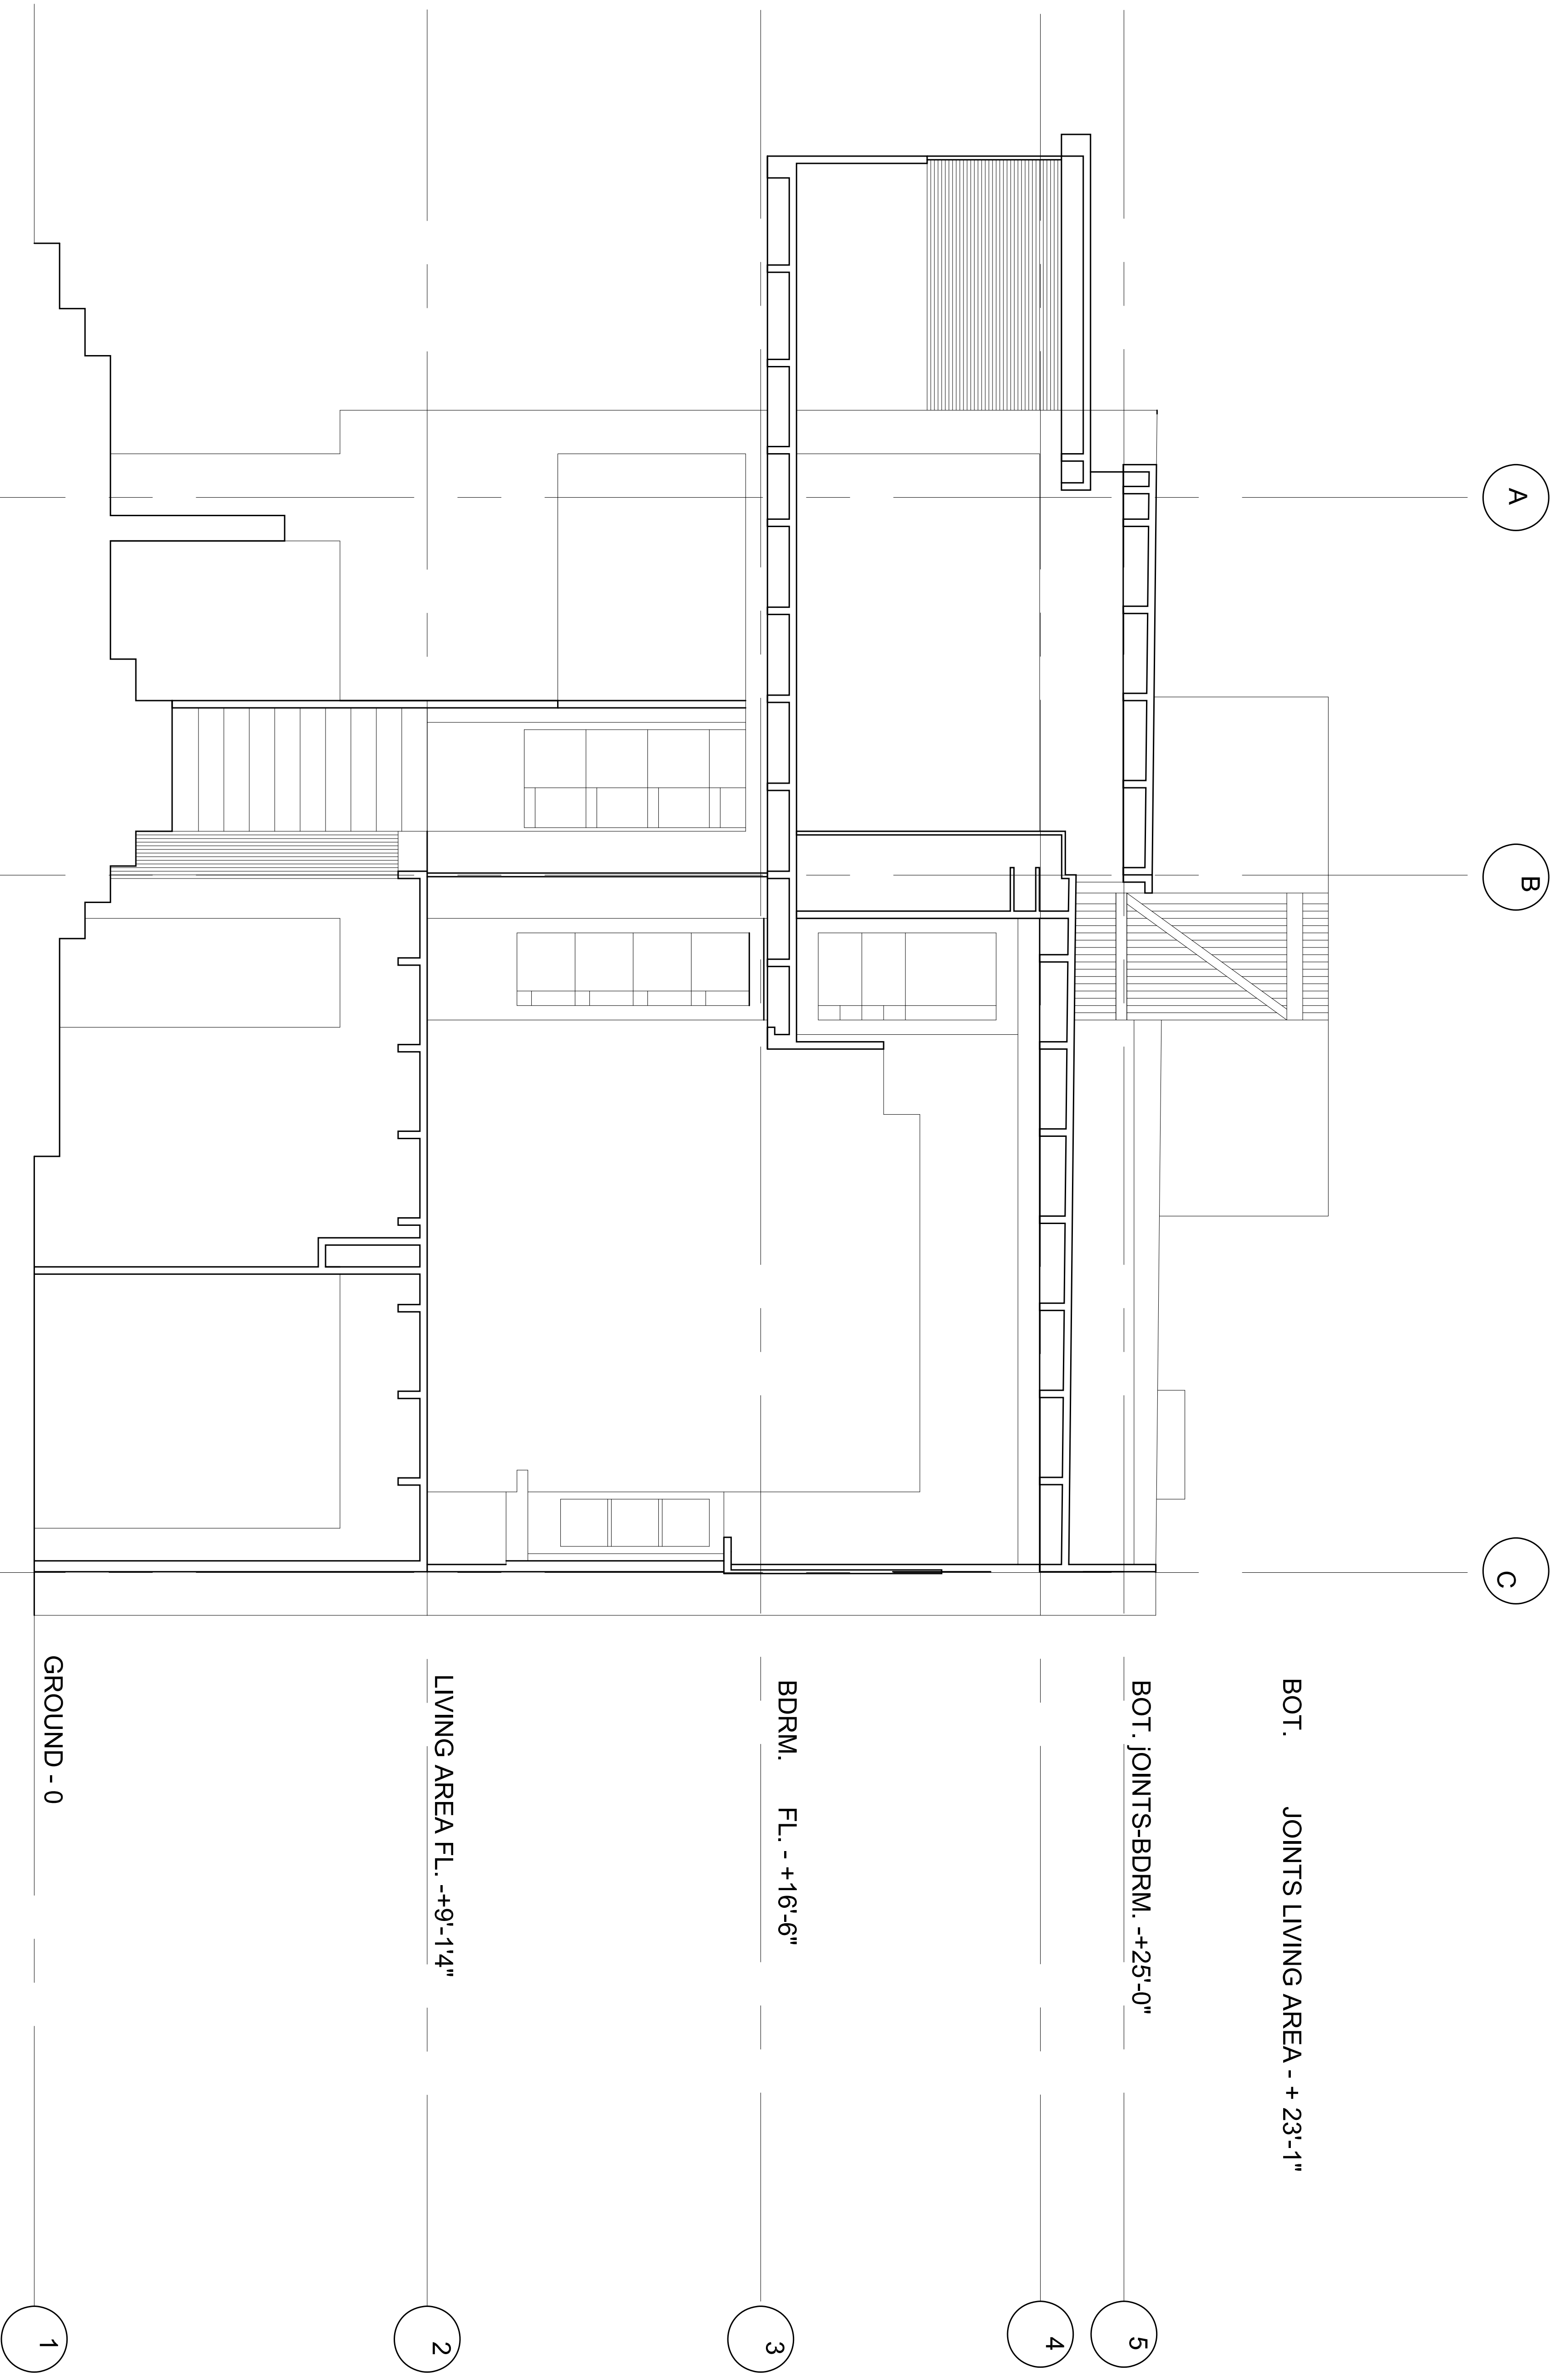

PROJECT
Lovell Beach House

DWG TITLE
Section B

DATE
 2017 03 02

PROJECT NO.
 1

DESIGNED BY
 Yael Berth

CHECKED BY
 Yael Berth

DWG NO.
A-301

DATE OF PREPAREDNESS
 2017 03 02

DATE OF PAPER ISSUE
 2017 03 02

DATE OF PRINTING
 2017 03 02

PAGE
6 OF 6