



# TIMBER FRAMING DIAGRAMS

NOTES:

Department of Architectural Technology  
186 Jay Street, Brooklyn New York

DWG TITLE


## SOLID TIMBER BEAMS

DATE: 2019 - 05 - 12

DWG NO:

# A-101.00

CADD FILE NO. XXX-101.00\_XXXX PAGE 1 OF 3

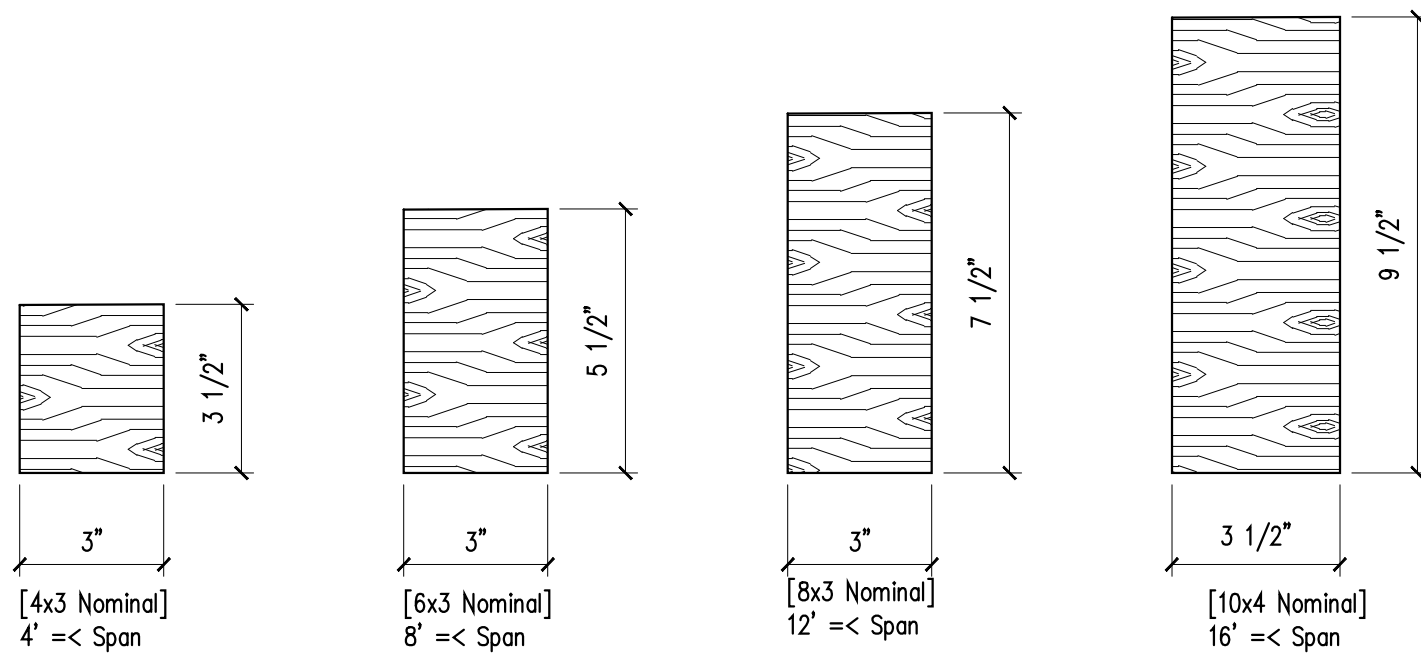

1 SOLID BEAMS  
SCALE: 3"=1'-0"