




MEM Inc.


MJ Mantilla
 Phone: (917) 842-8691
 e-mail: jst2300@gmail.com

Edisson Garcia
 Phone: (347) 445-8100
 e-mail: Edisson.garcia@mail.citytech.cuny.edu


Margarita Salas
 Phone: (347) 951-6085
 e-mail: MrgrtSalas@yahoo.com

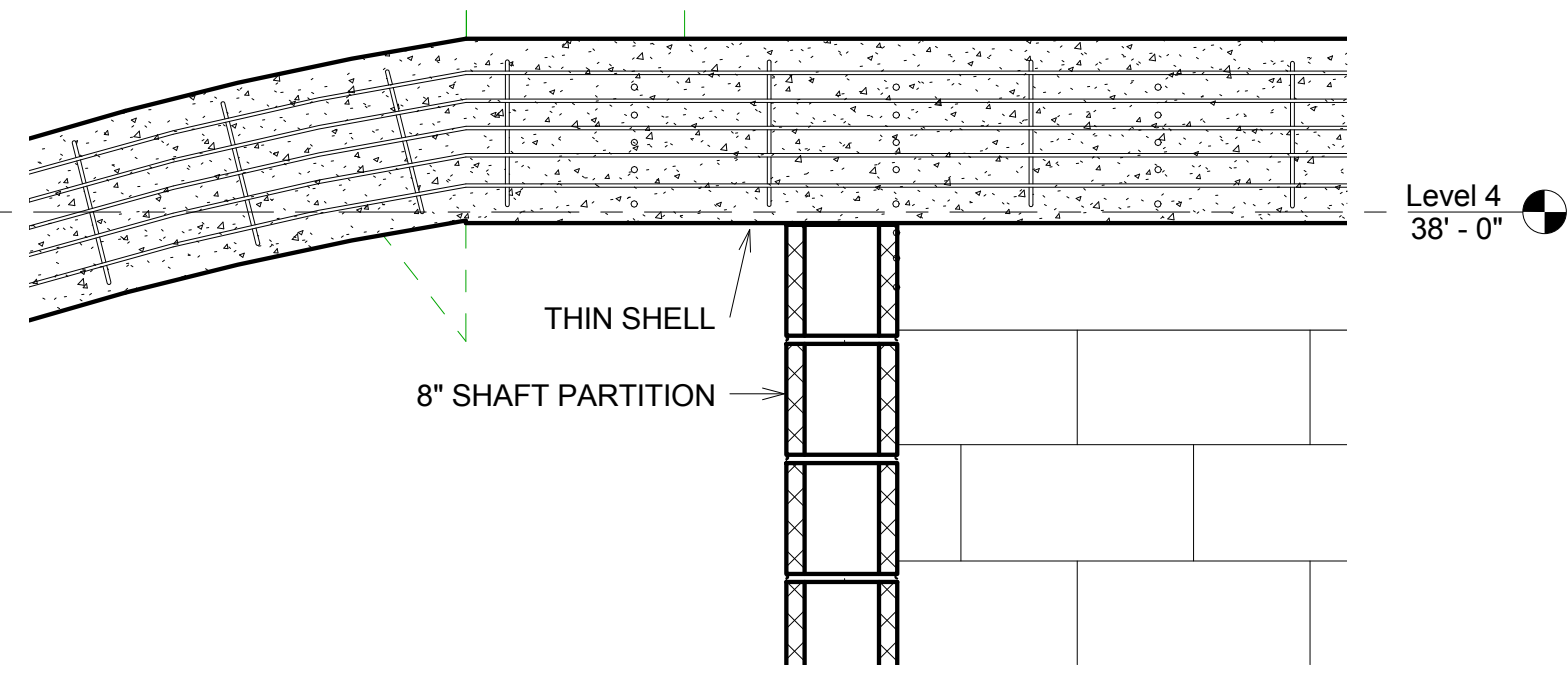


⑥ TOP OF THIN SHELL
 1" = 1'-0"

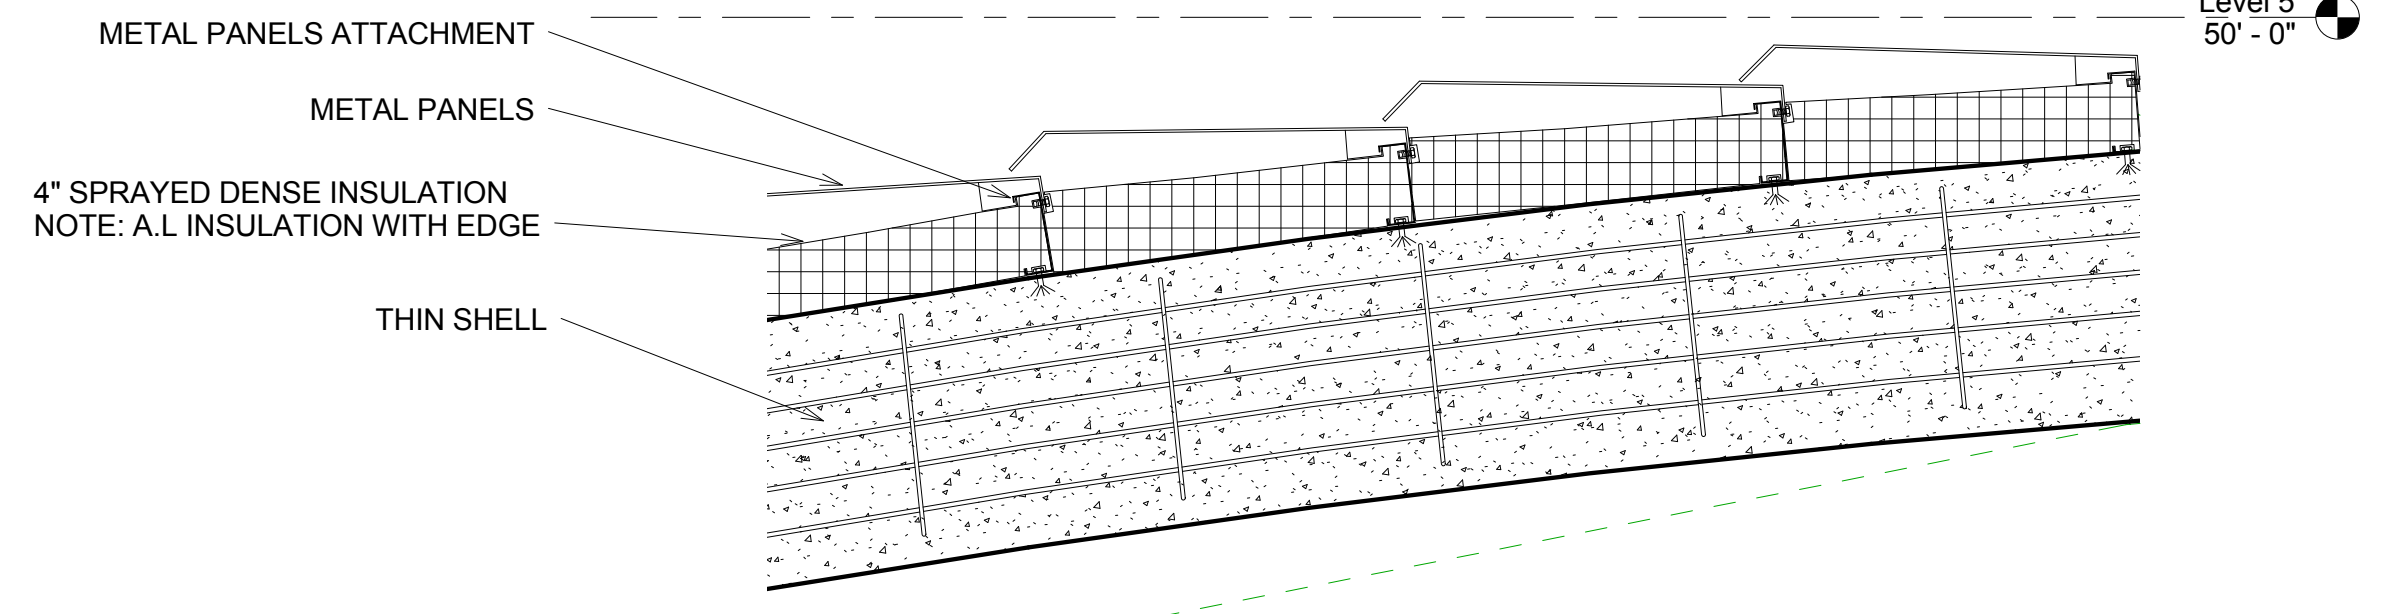

③ TYP. ASSEMBLY OF THIN SHELL
 MID-WAY
 1" = 1'-0"

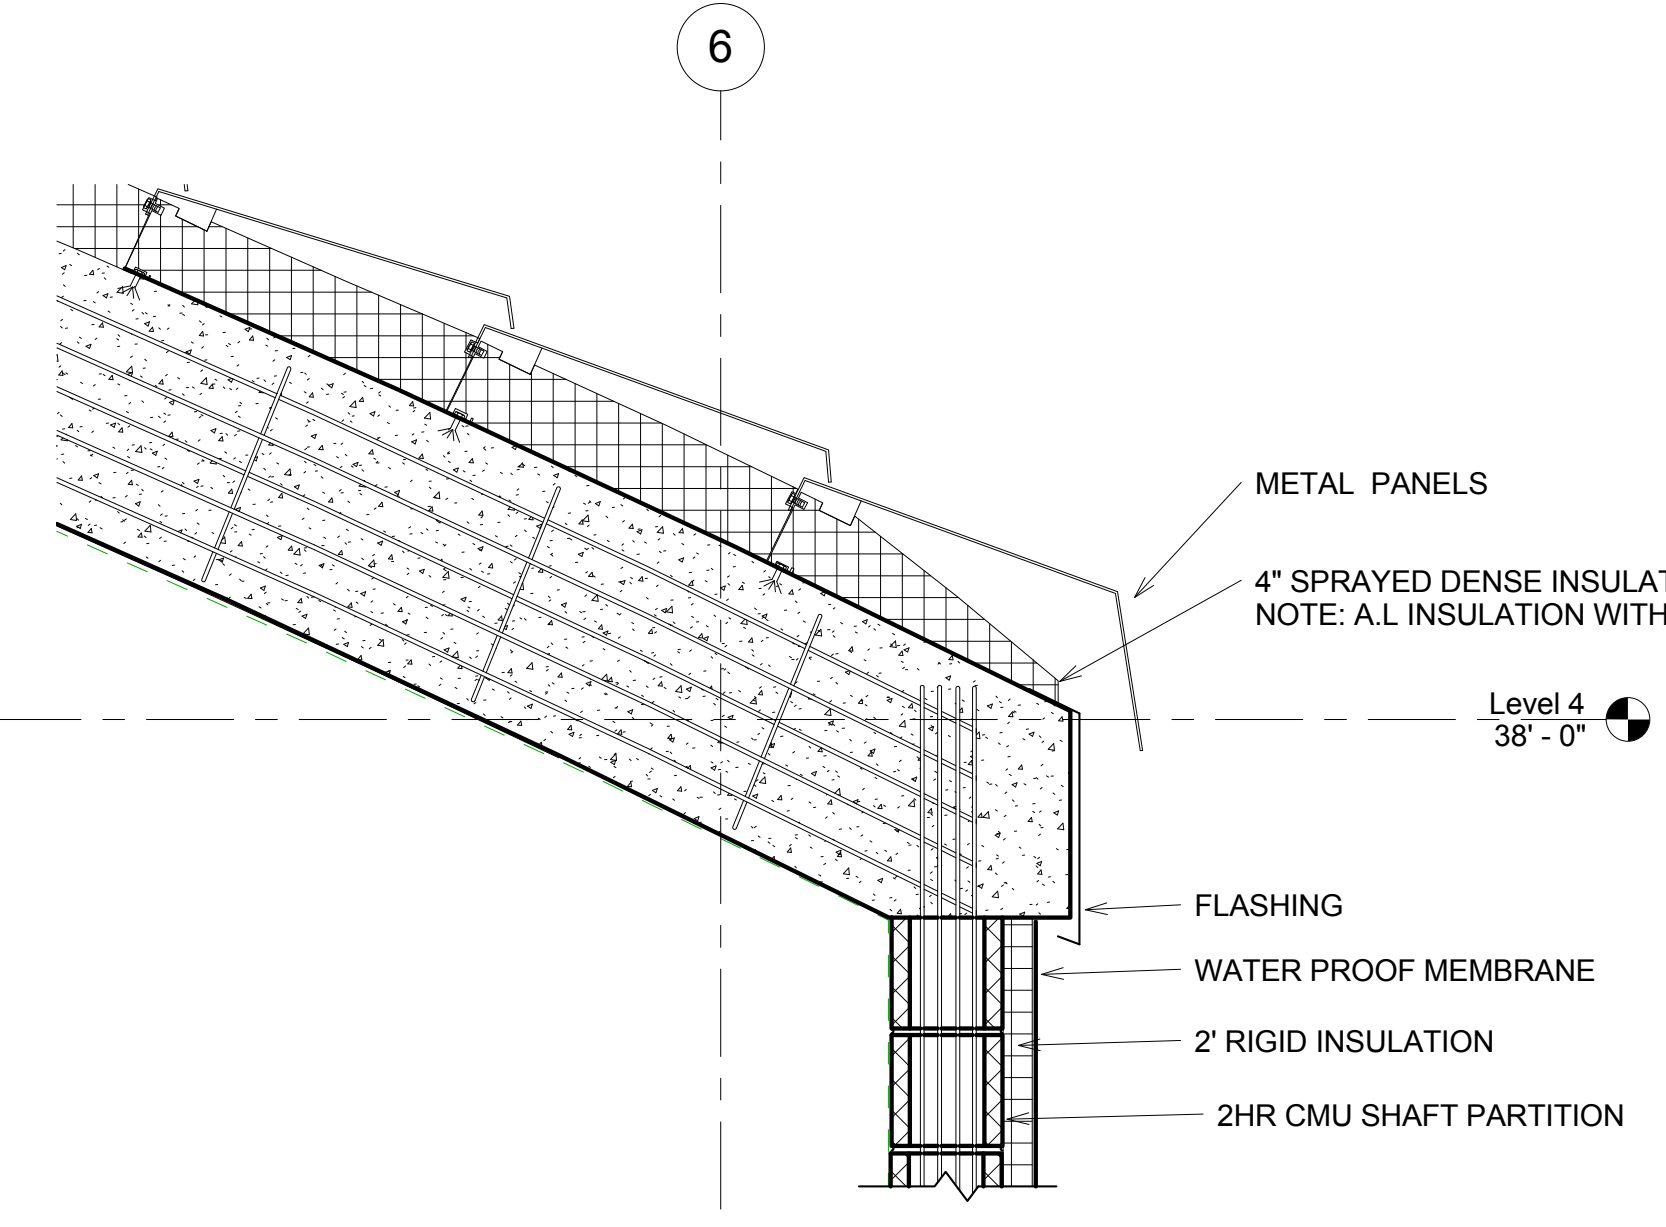

② TYP. DETAIL OF THIN SHELL AT START OF BUILDING
 1" = 1'-0"

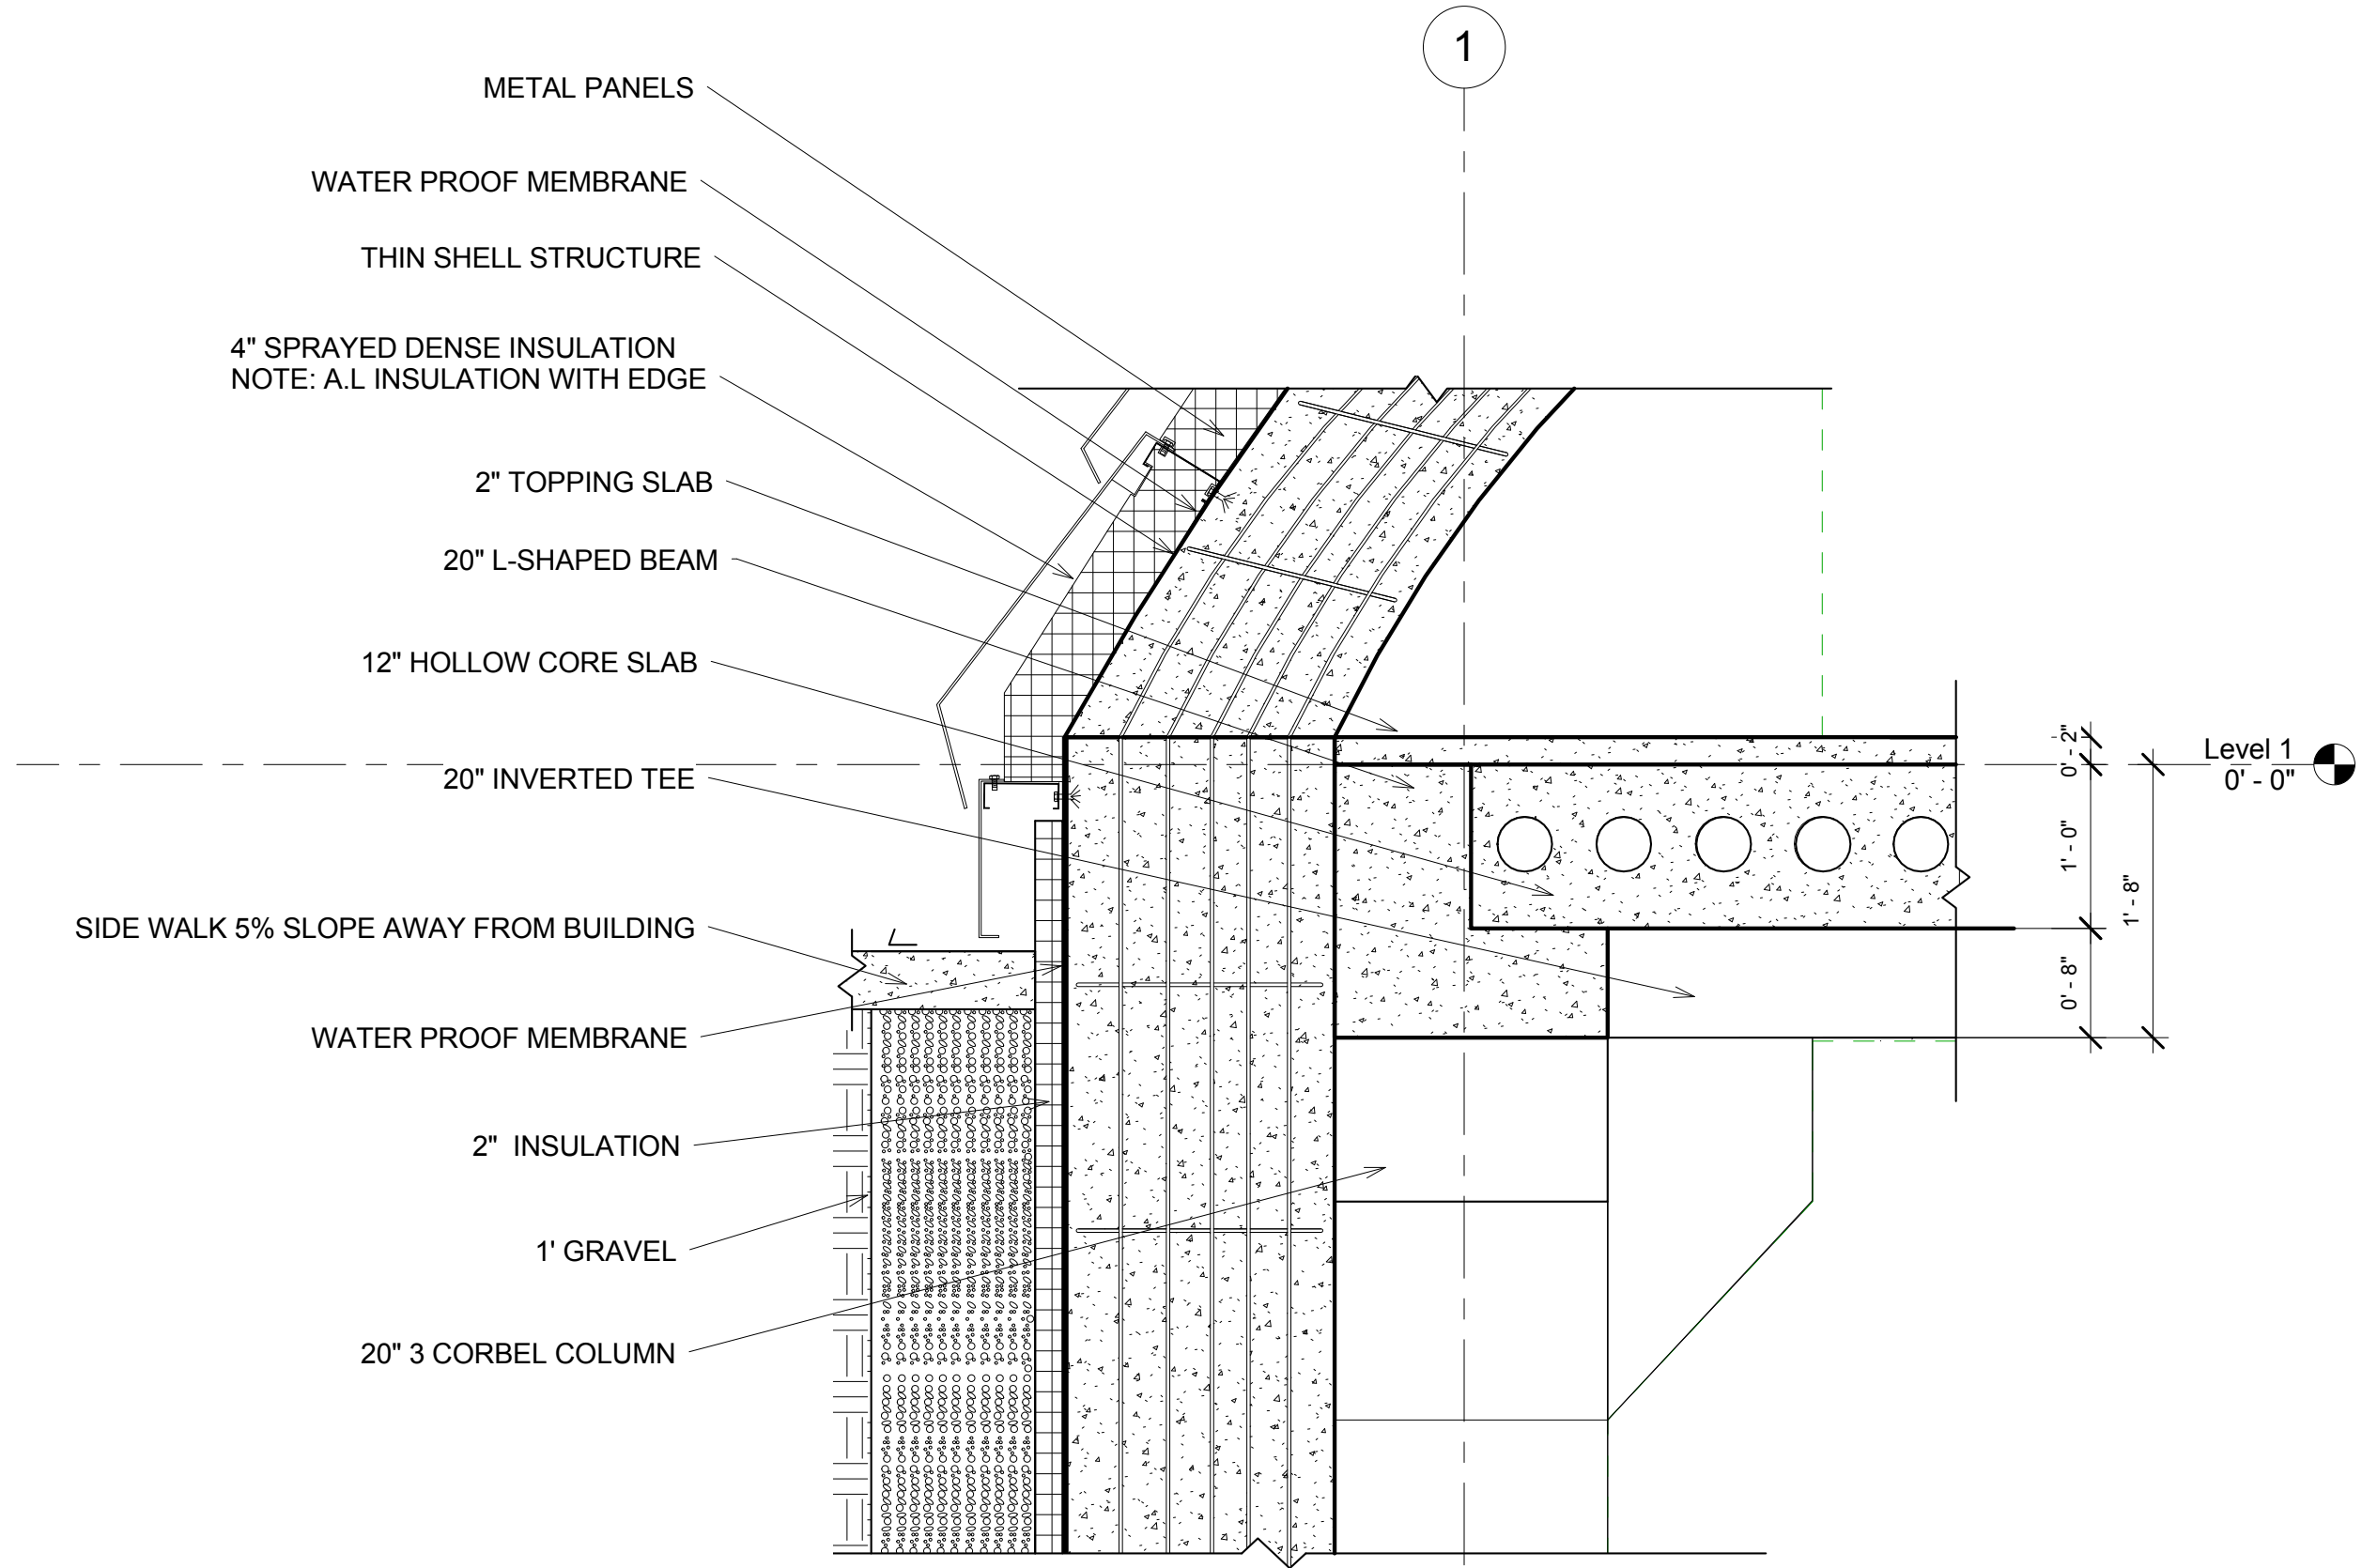

① TYP. DETAIL OF THIN SHELL AND FOUNDATION
 1" = 1'-0"

No.	Description	Date

Owner
Project Name
FACADE DETAILS

Project number	Project Number
Date	Issue Date
Drawn by	Author
Checked by	Checker

A-303

Scale 1" = 1'-0"