


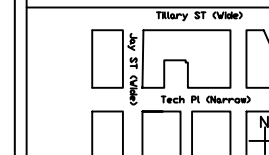
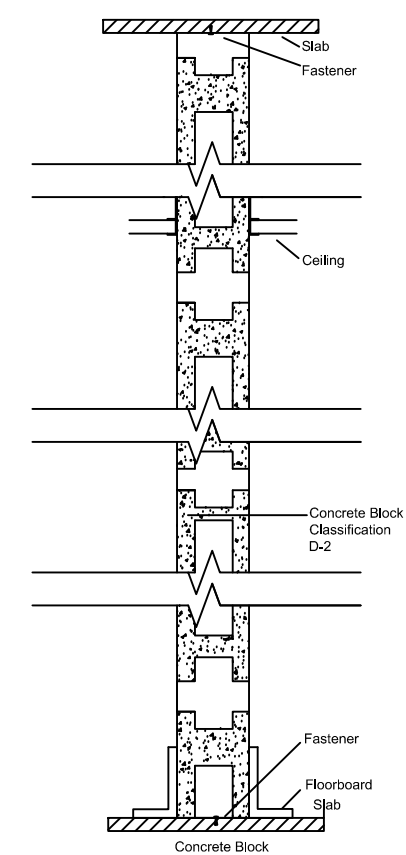
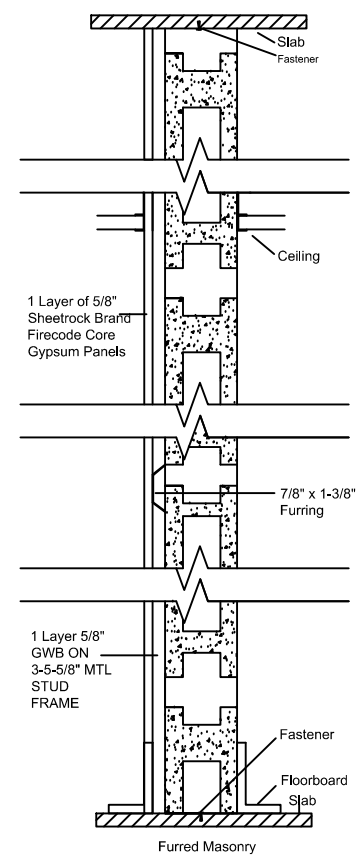
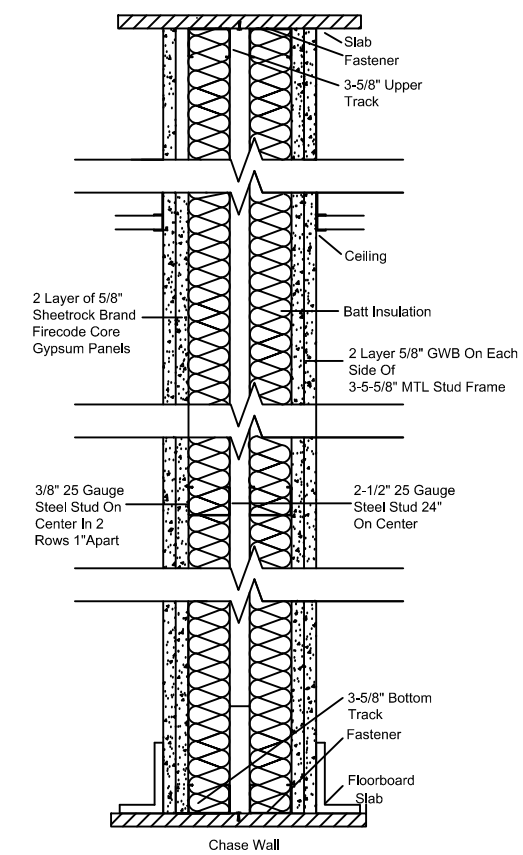
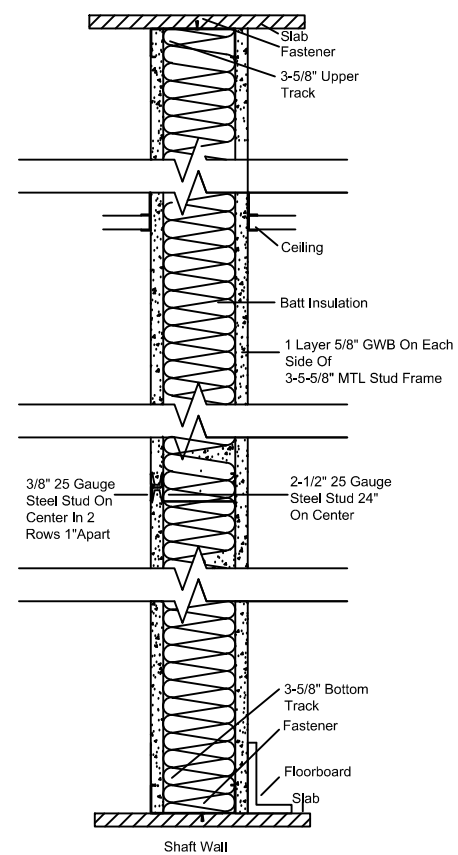


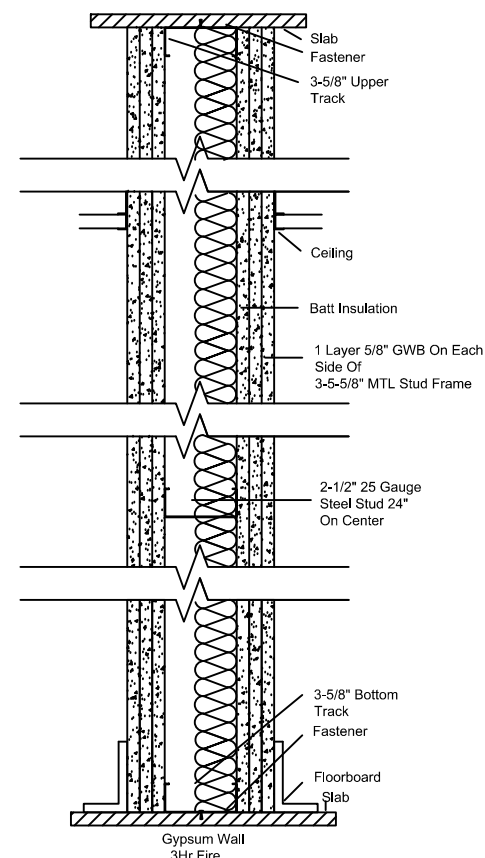

285 Jay Street
Brooklyn
New York, 11201

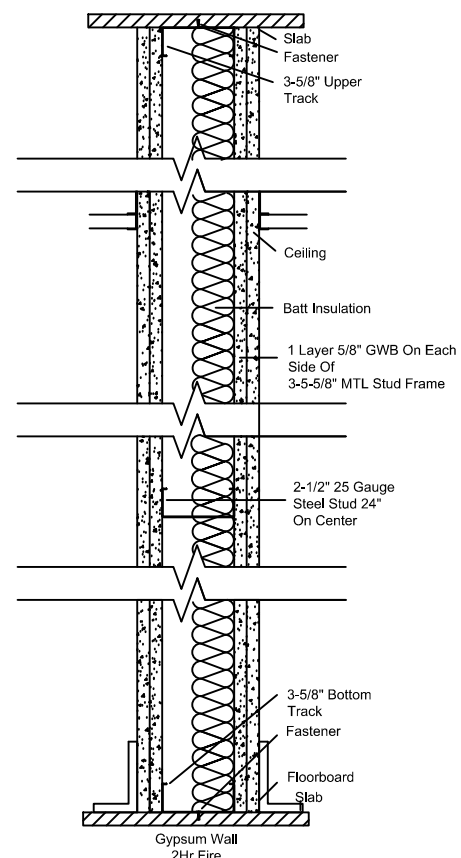

NO.	DESCRIPTION	DATE

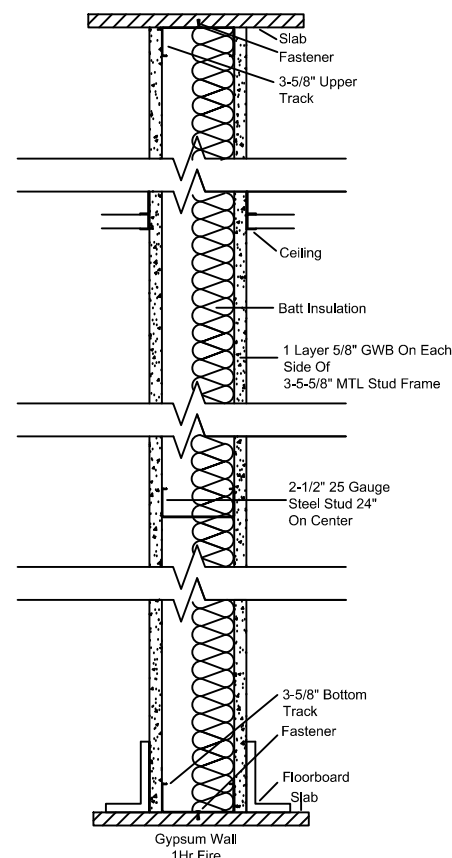

Partition Wall

Project Number 1

Date 2/20/14

Drawn By Guanlin Du

Professor Name P.King

A-400

Scale: 2-1/2" = 1'-0"