



② stair section 2
3/8" = 1'-0"




⑦ Riser
3/8" = 1'-0"

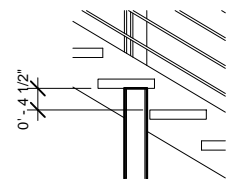


⑧ Riser 2
1/2" = 1'-0"

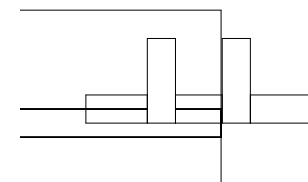


⑥ Railing Detail
6" = 1'-0"

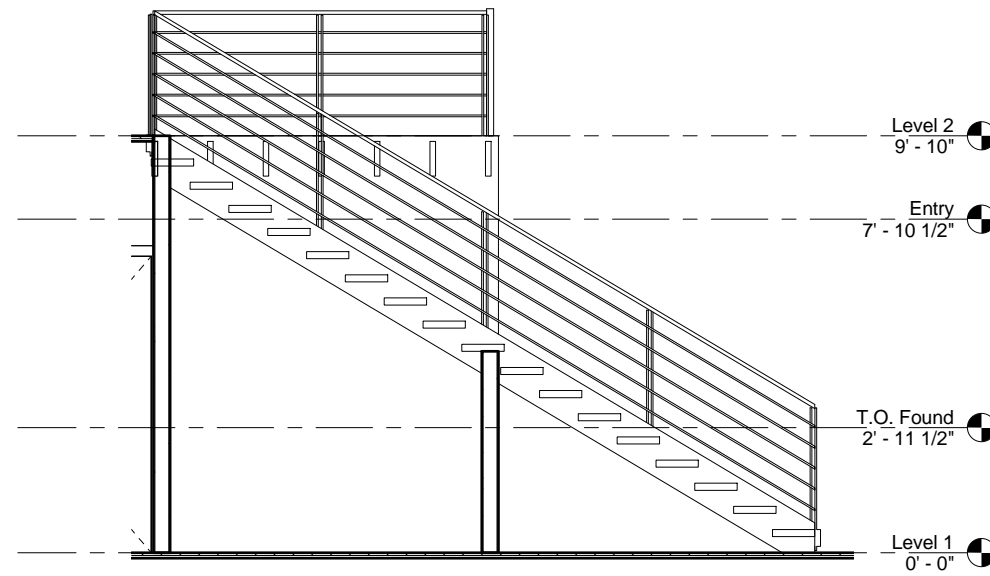


① Stair section
3/8" = 1'-0"

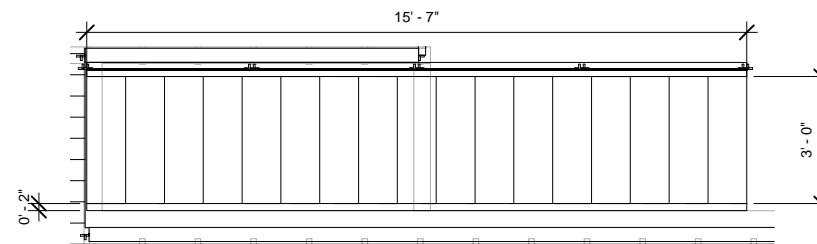

③ stair
3/8" = 1'-0"

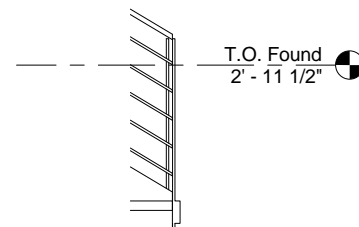

⑤ Railing 2
1/2" = 1'-0"

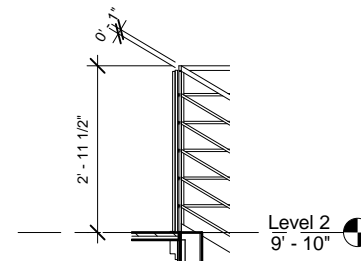

④ Railing
1/2" = 1'-0"

Autodesk® Revit®

www.autodesk.com/revit

Consultant
Address
Address
Phone
Fax
e-mail

Consultant
Address
Address
Phone
Fax
e-mail

Consultant
Address
Address
Phone
Fax
e-mail

Consultant
Address
Address
Phone
Fax
e-mail

Consultant
Address
Address
Phone
Fax
e-mail

No.	Description	Date

Guanlin Du
Scavenger Hunt
Stair

Project number	1
Date	3/3/14
Drawn by	Guanlin Du
Checked by	P.King

SH-1.01

Scale As indicated

3/4/2014 6:20:21 PM

Autodesk® Revit®

www.autodesk.com/revit

Consultant
Address
Address
Phone
Fax
e-mail

Consultant
Address
Address
Phone
Fax
e-mail

Consultant
Address
Address
Phone
Fax
e-mail

Consultant
Address
Address
Phone
Fax
e-mail

Consultant
Address
Address
Phone
Fax
e-mail


No.	Description	Date

Guanlin Du
Scavenger Hunt
Window


Project number 1
Date 3/3/14
Drawn by Guanlin Du
Checked by P.King

SH-1.03


Scale As indicated

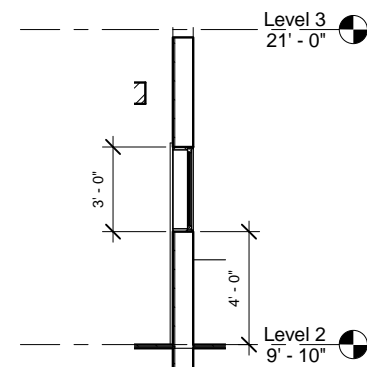


⑦ Window Section 3
1/4" = 1'-0"

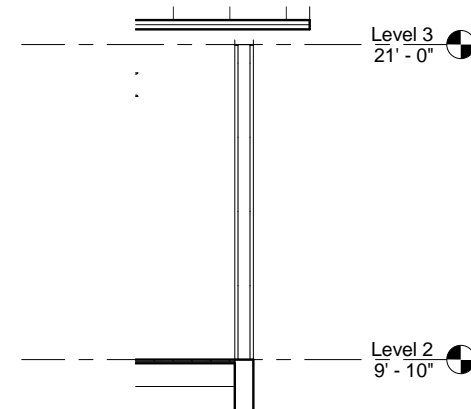


⑤ Window Section 2
1/4" = 1'-0"

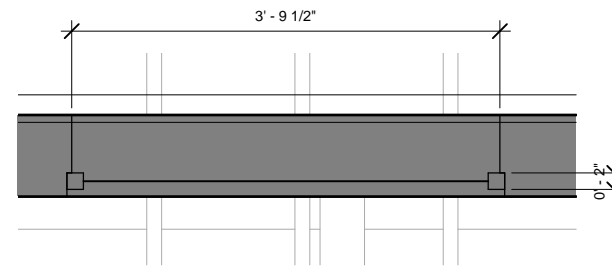


① Window Plan 2
1" = 1'-0"

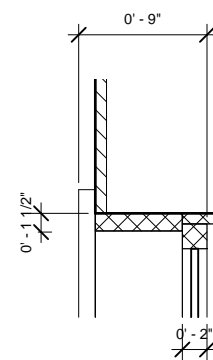


⑥ Window Section Detail
1 1/2" = 1'-0"

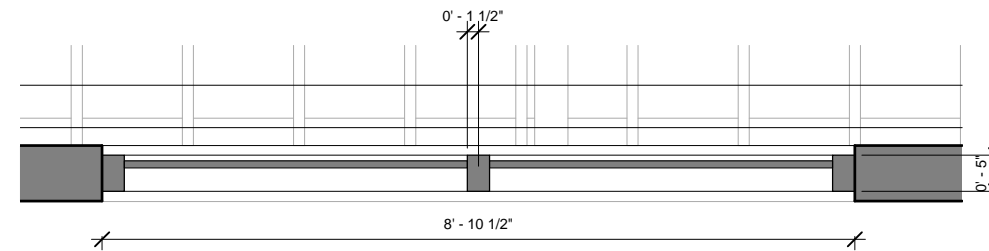


② Window Plan
3/4" = 1'-0"

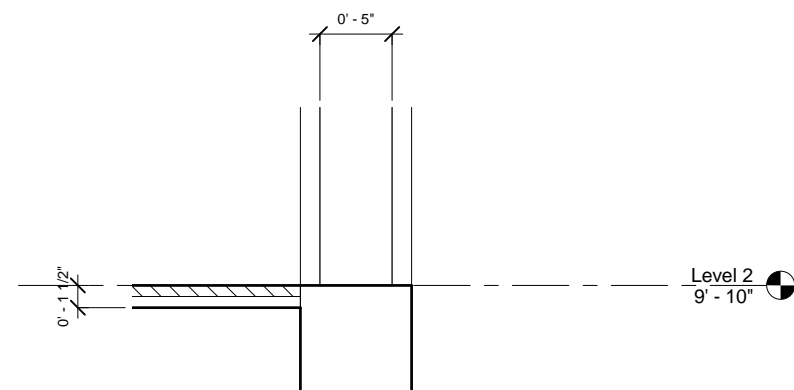

⑧ Window Section Detail 2
1 1/2" = 1'-0"

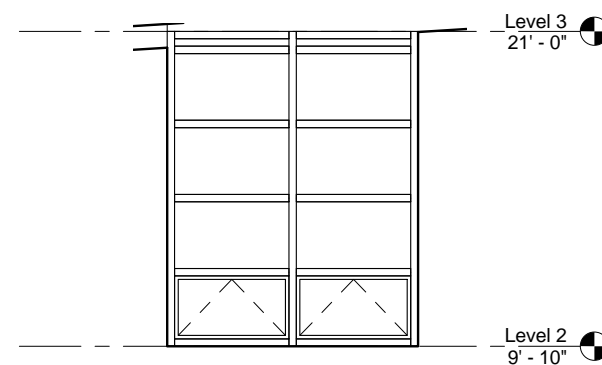

④ Window Section
1/4" = 1'-0"

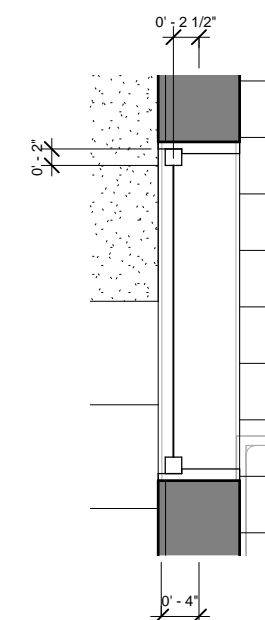

③ Window Plan 3
1" = 1'-0"