

Student Name:


Building ID:

Drawing Type:

Building Type:

Label Architectural Elements (Column, Stair, Window, Door..)    Label Matching Elements in Plan, Section, Elev

Indicate Section Cut Line and Elevation Tags

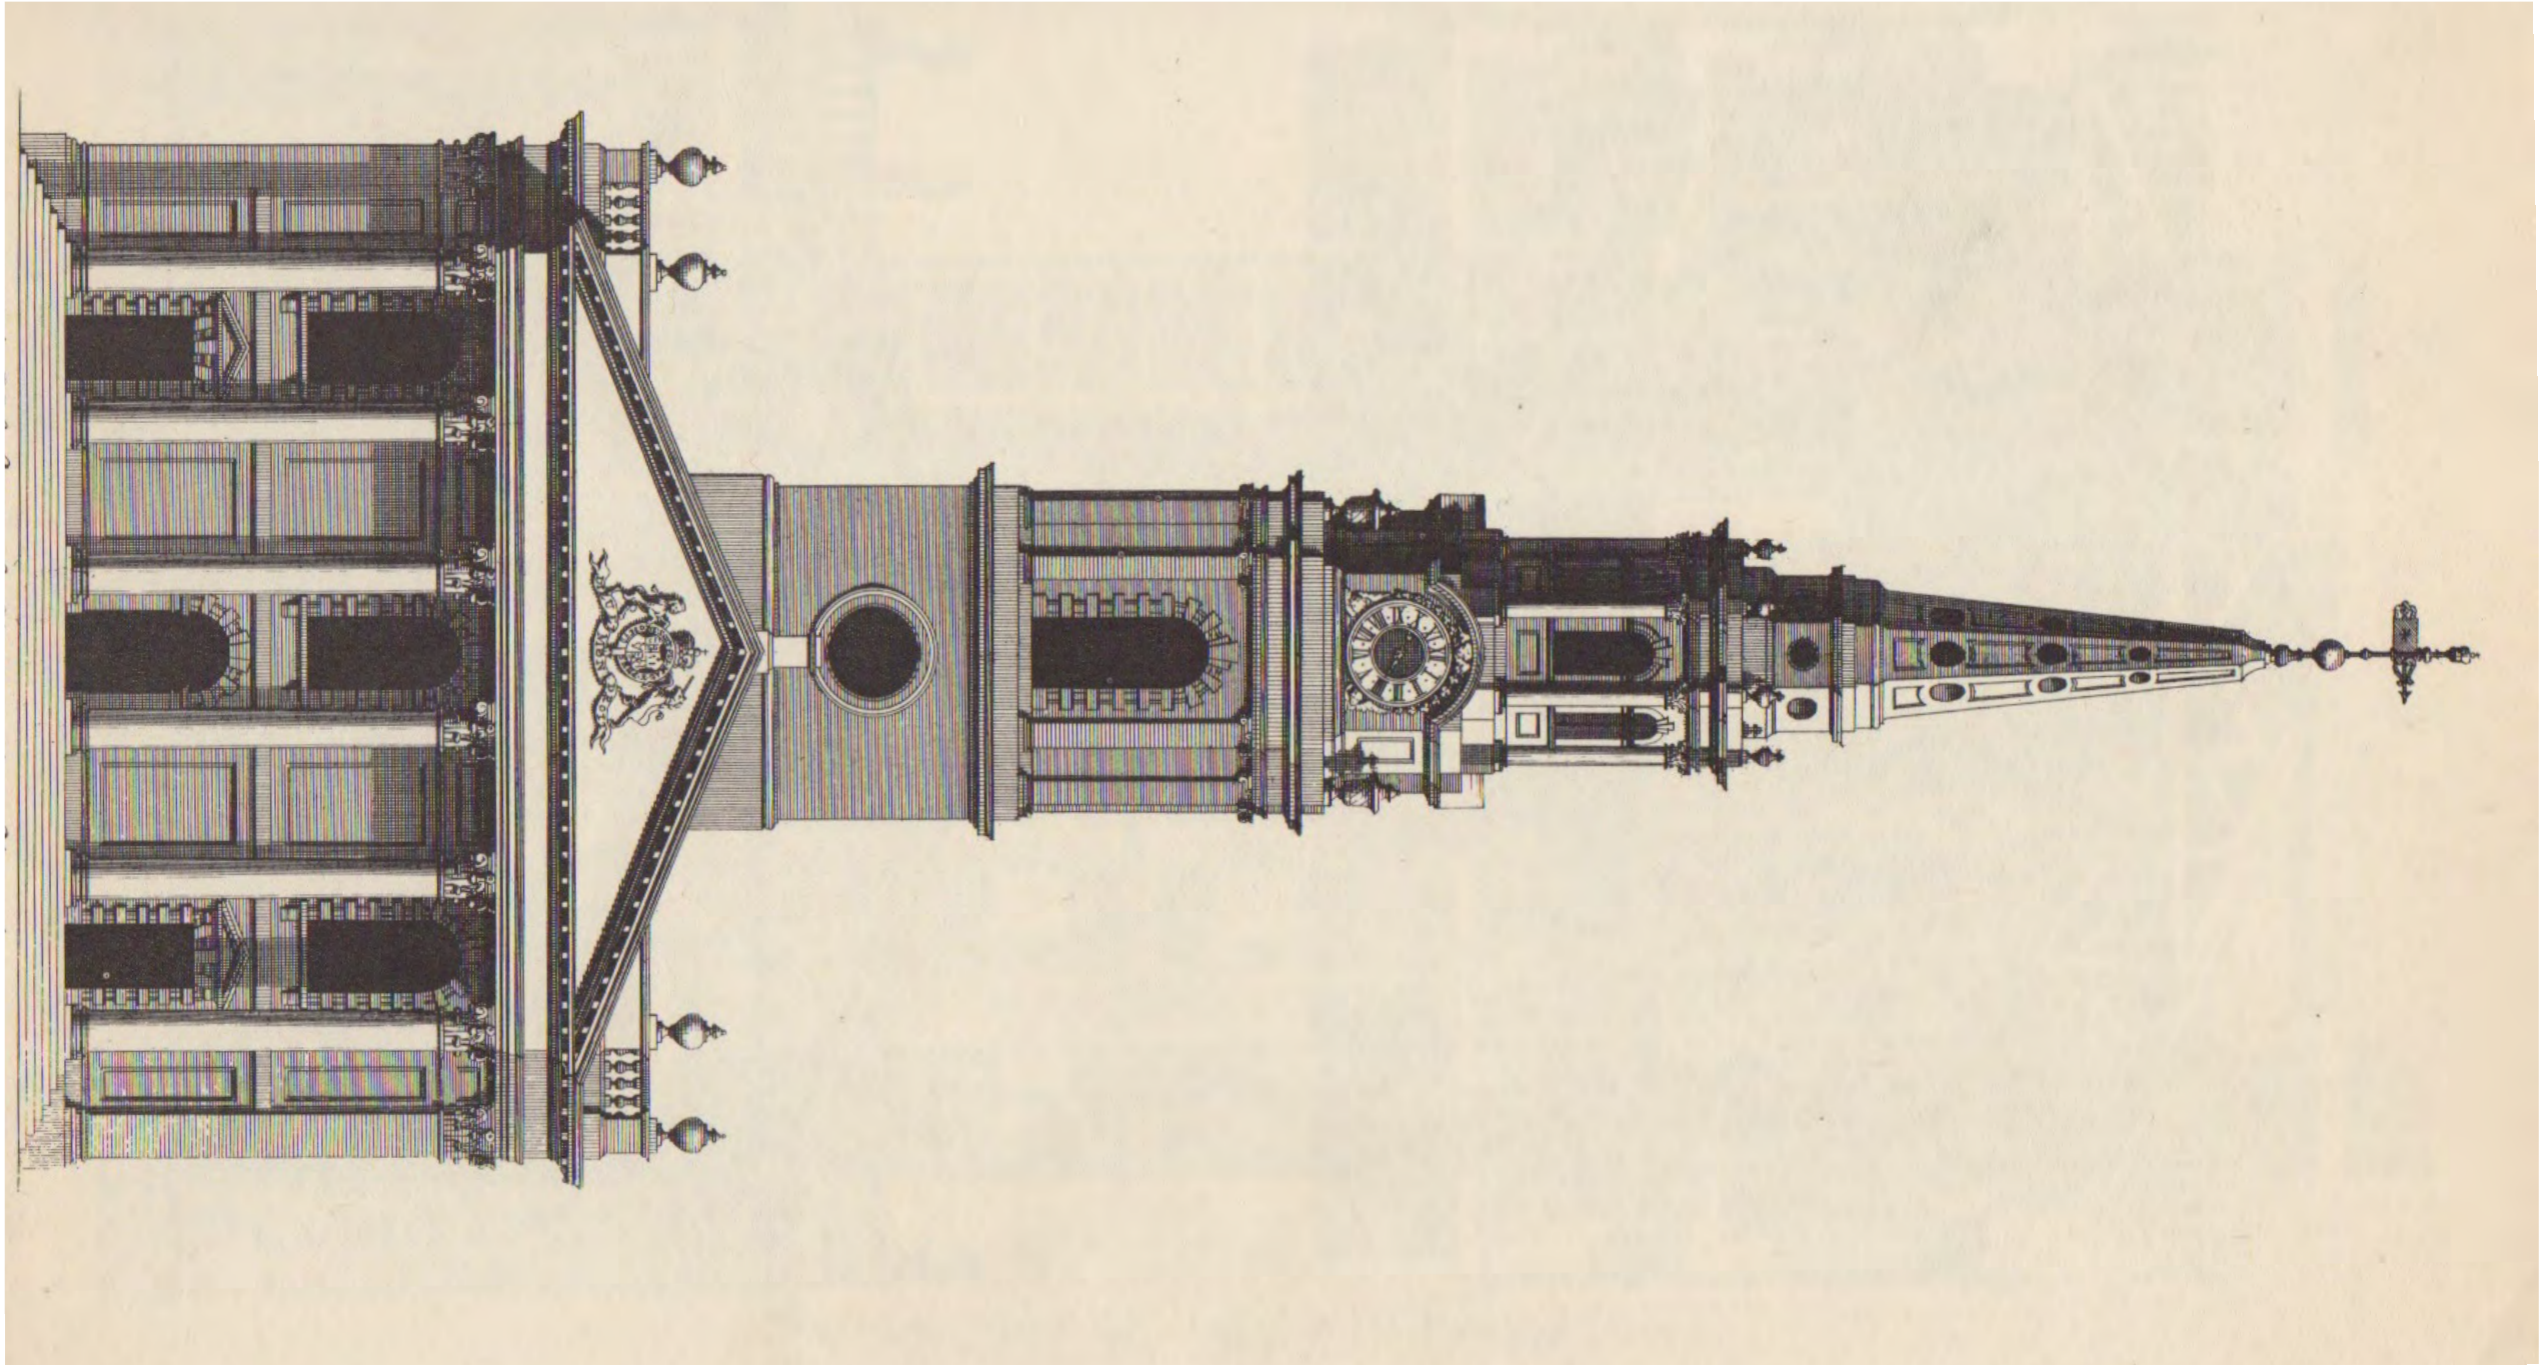

Student Name:


Building ID:

Drawing Type:

Building Type:

Label Architectural Elements (Column, Stair, Window, Door..)    Label Matching Elements in Plan, Section, Elev

Indicate Section Cut Line and Elevation Tags

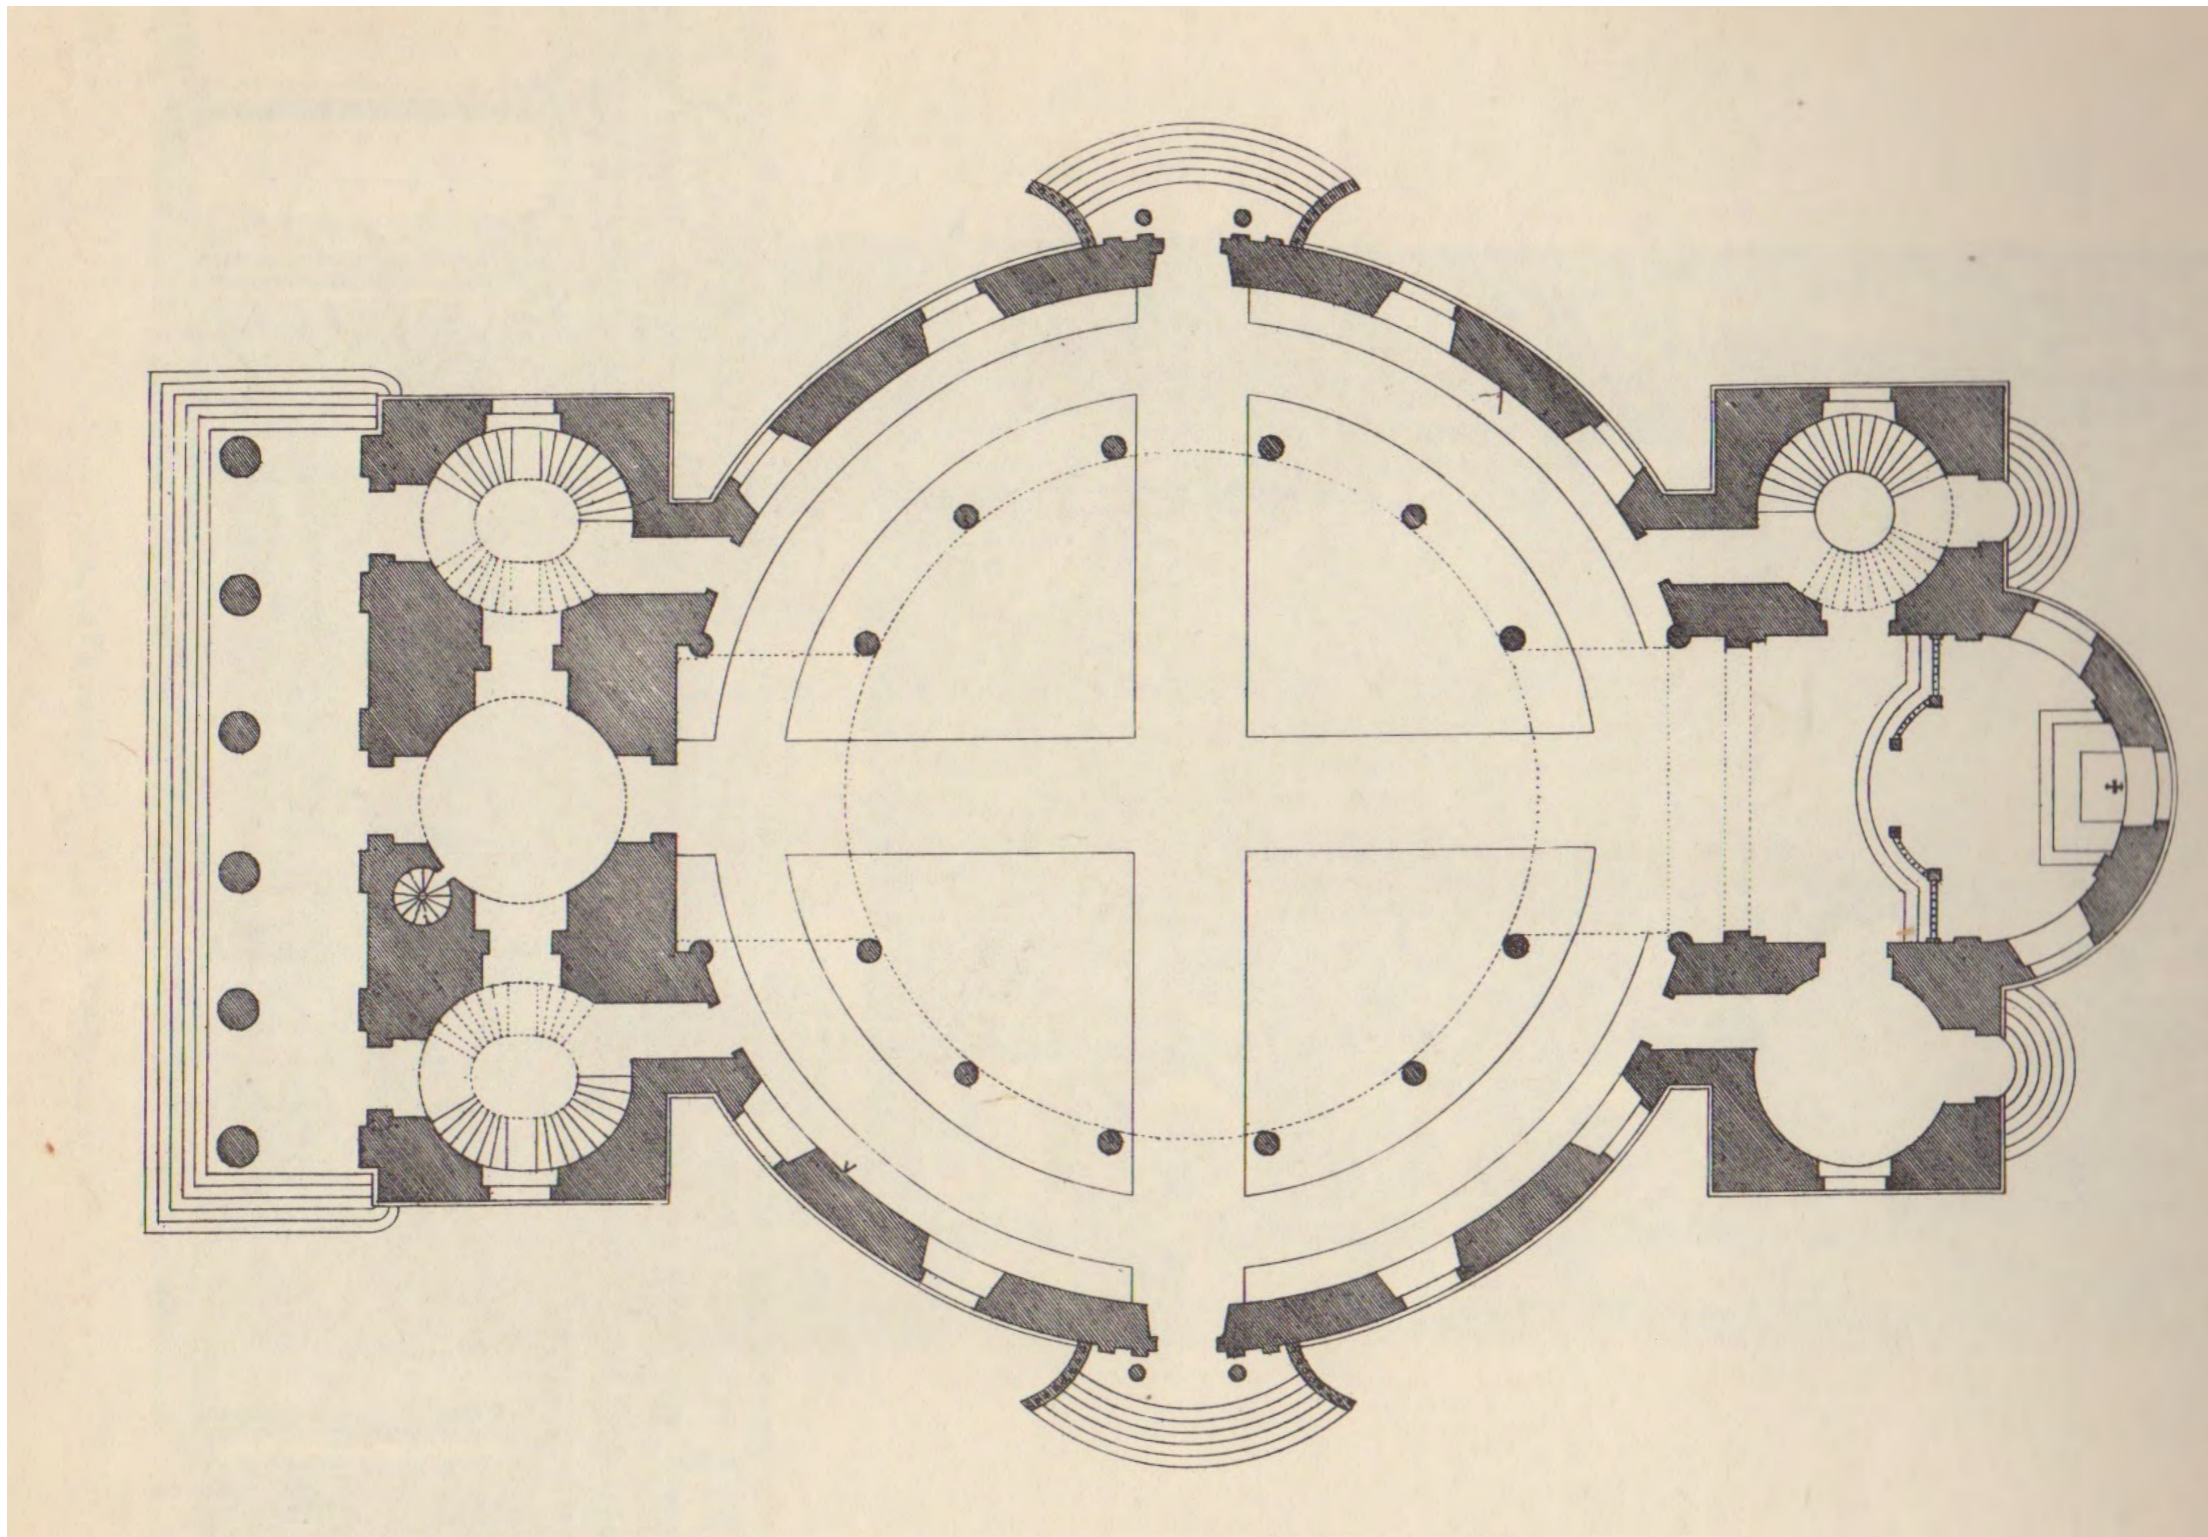

Student Name:


Building ID:

Drawing Type:

Building Type:

Label Architectural Elements (Column, Stair, Window, Door..)    Label Matching Elements in Plan, Section, Elev

Indicate Section Cut Line and Elevation Tags

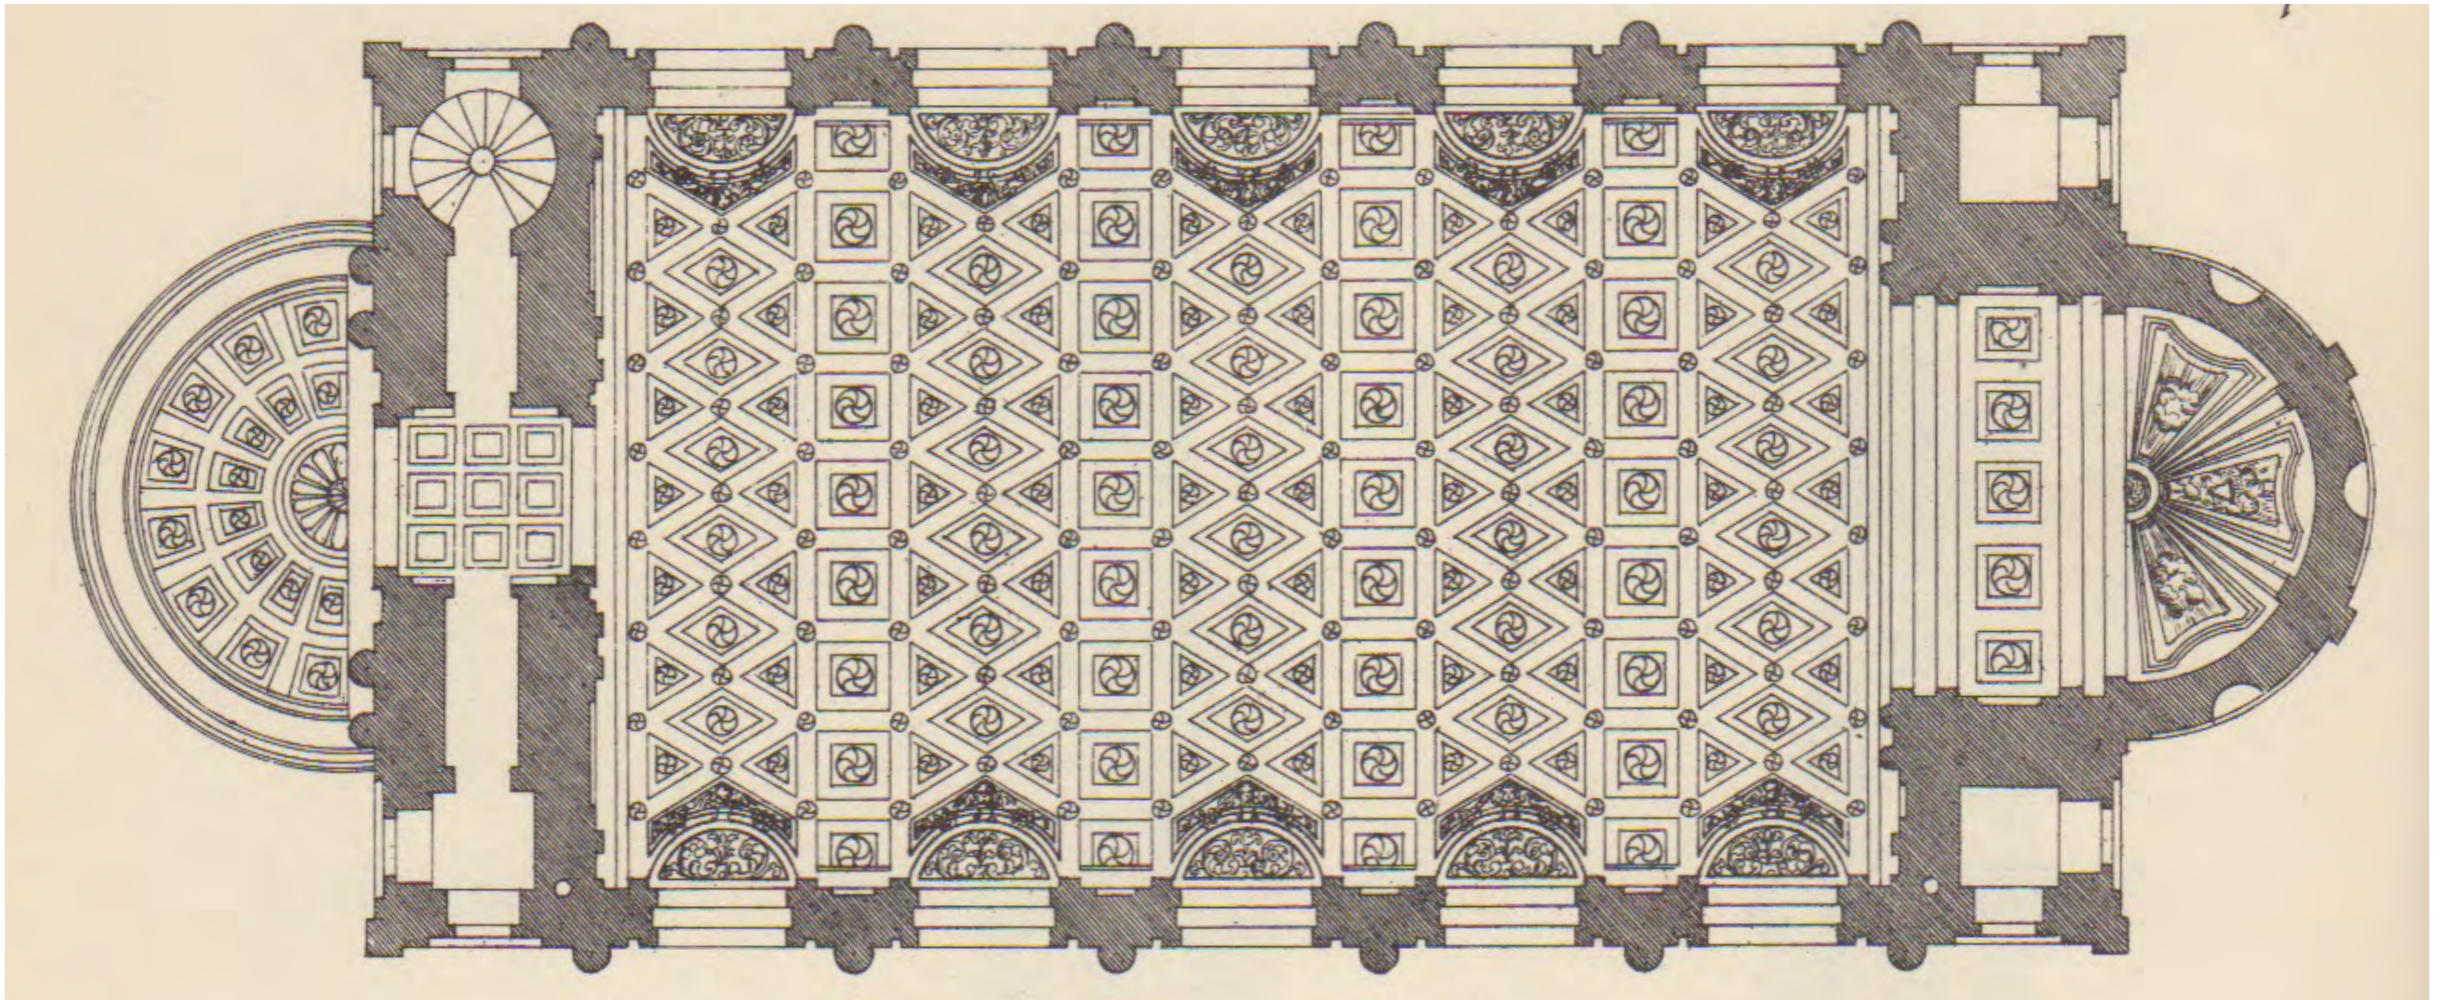

Student Name:


Building ID:

Drawing Type:

Building Type:

Label Architectural Elements (Column, Stair, Window, Door..) Label Matching Elements in Plan, Section, Elev

Indicate Section Cut Line and Elevation Tags

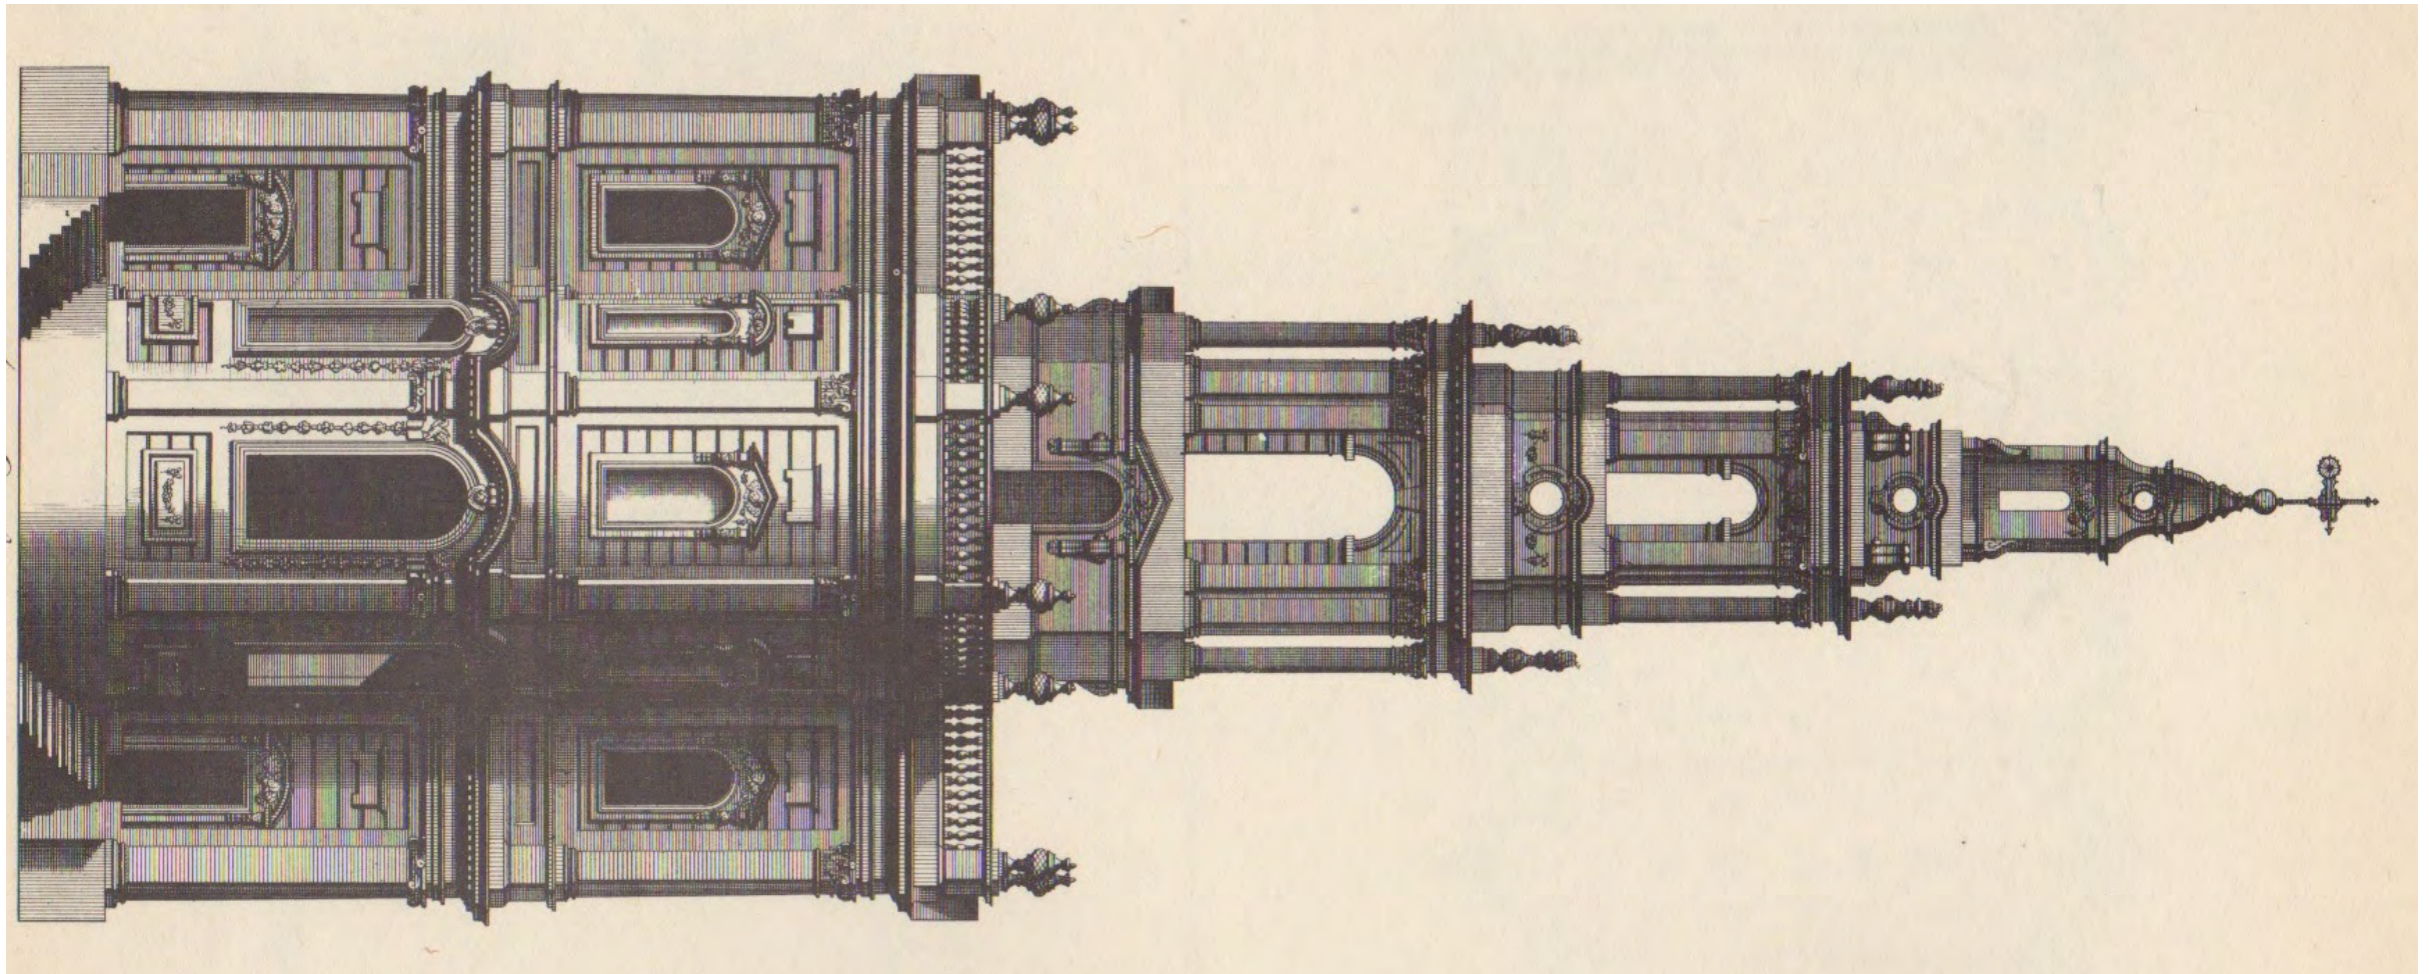

Student Name:


Building ID:

Drawing Type:

Building Type:

Label Architectural Elements (Column, Stair, Window, Door..)    Label Matching Elements in Plan, Section, Elev

Indicate Section Cut Line and Elevation Tags

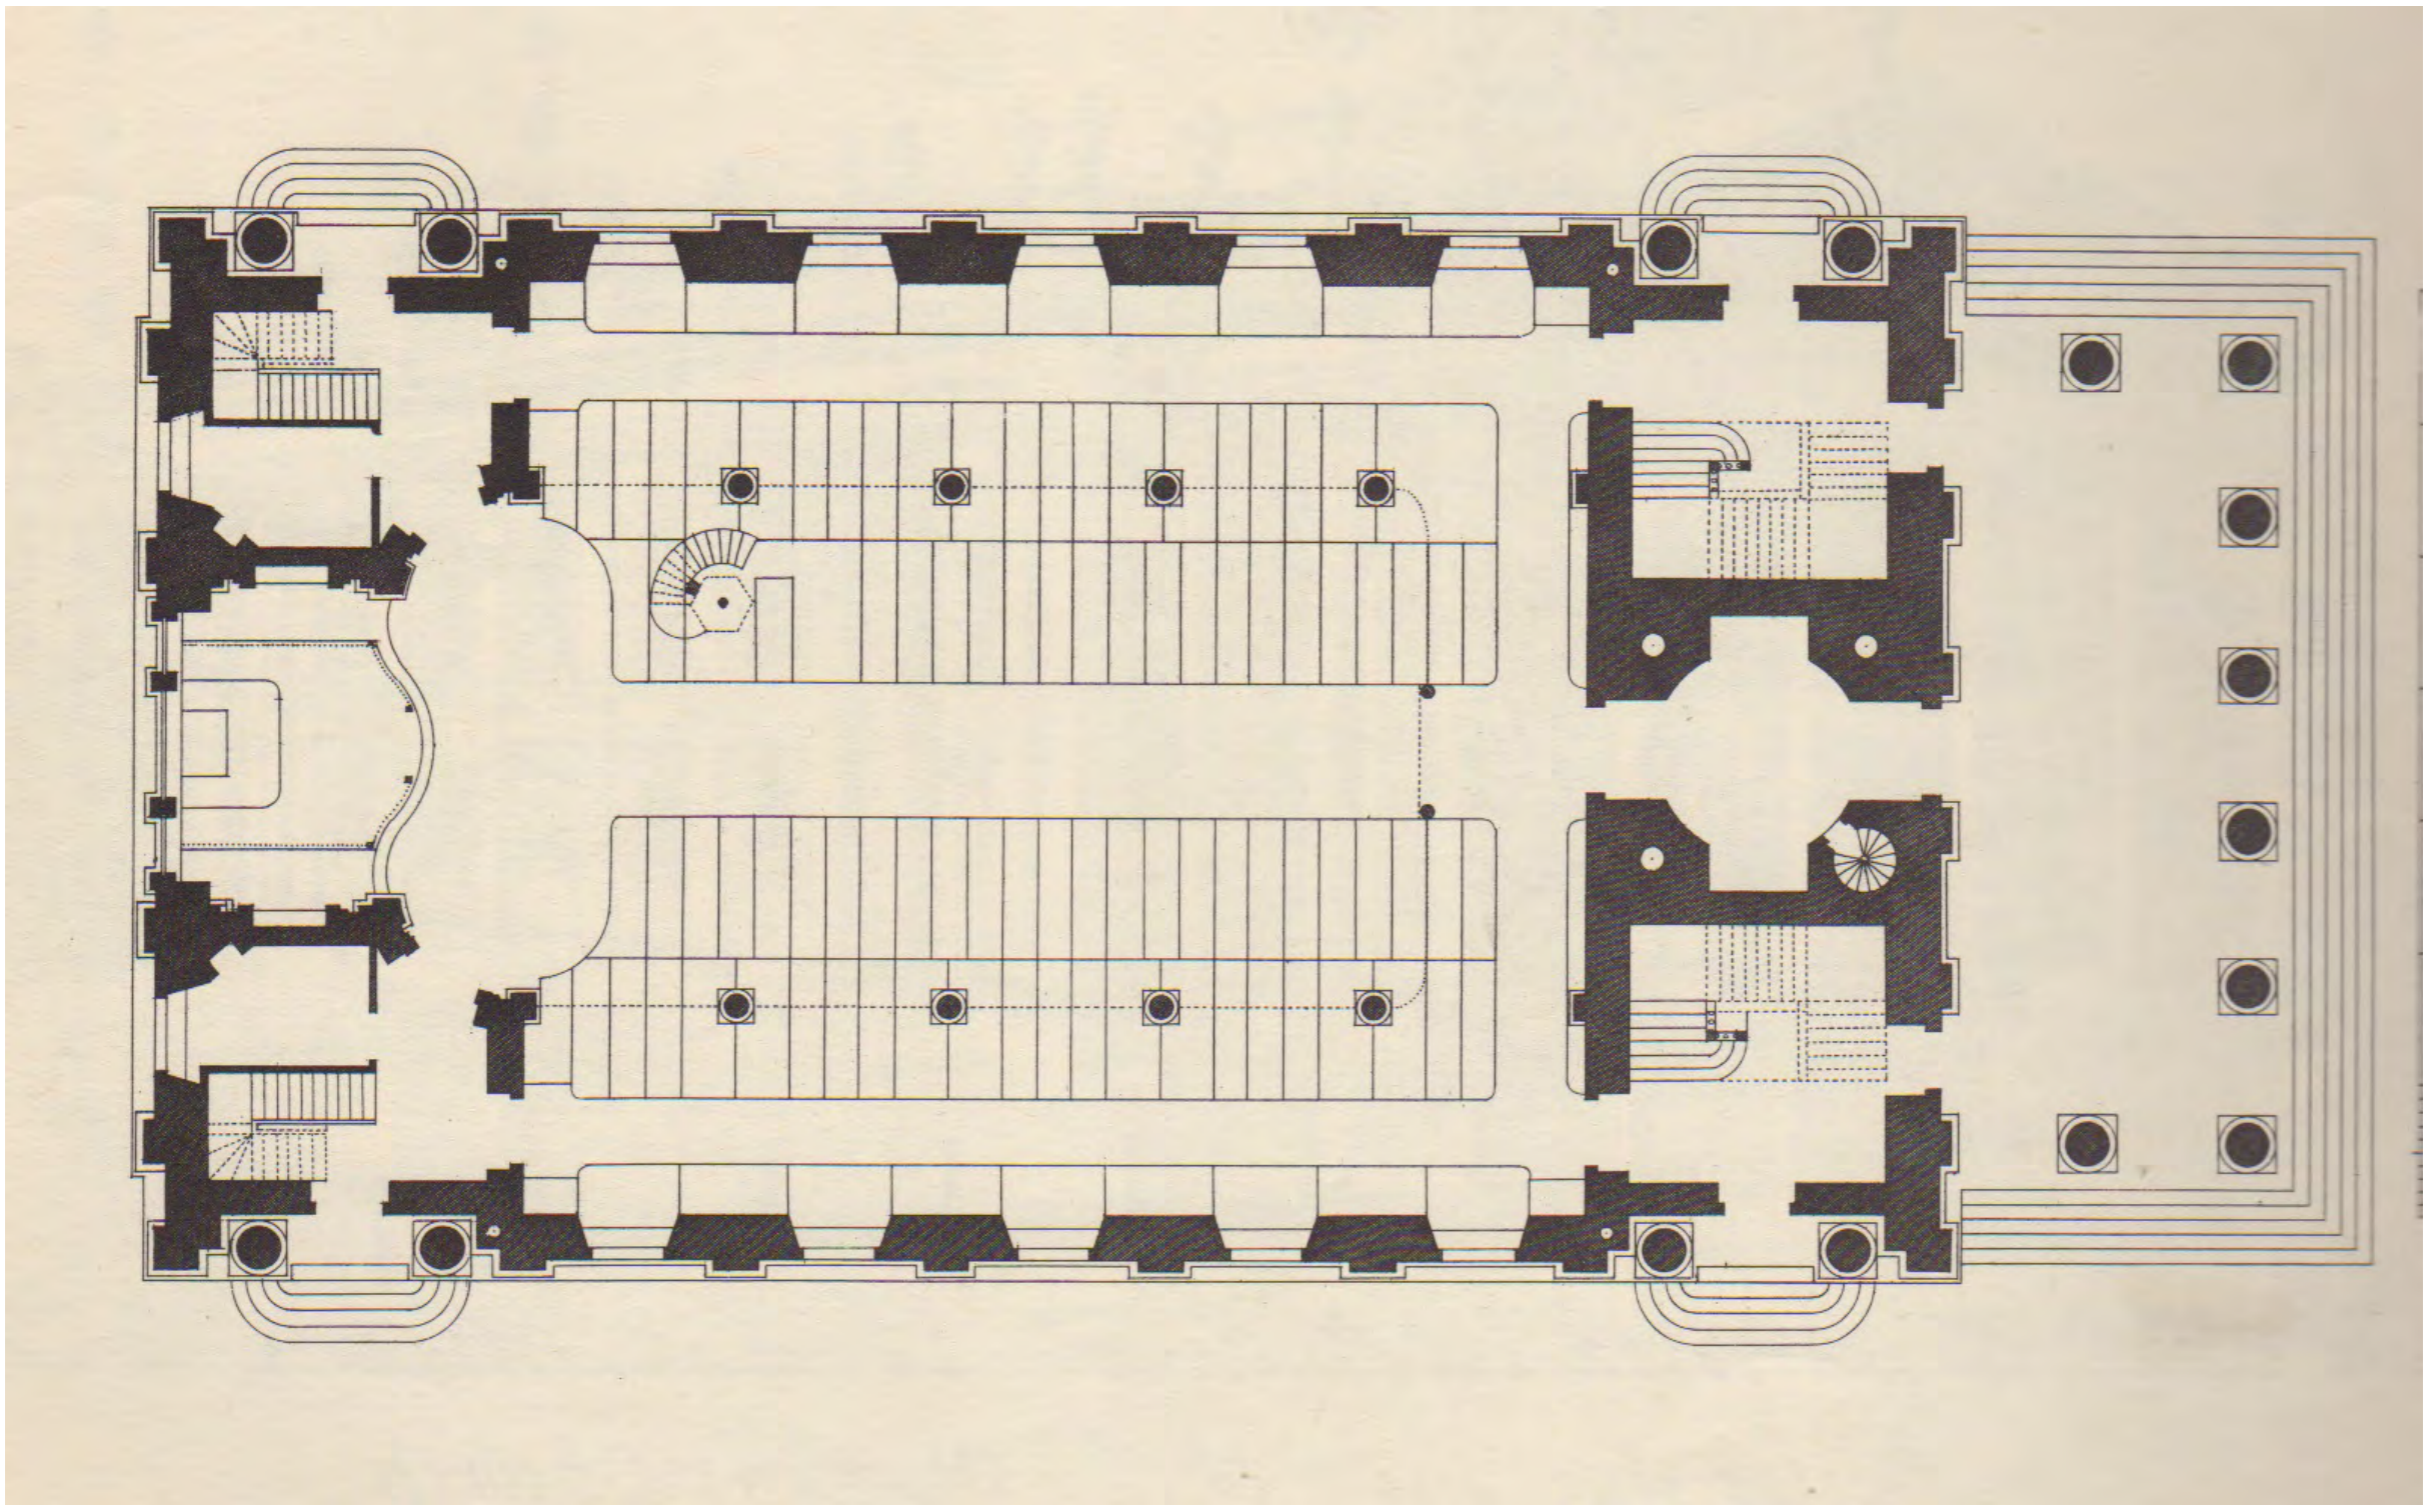

Student Name:

Building ID:

Drawing Type:

Building Type:

Label Architectural Elements (Column, Stair, Window, Door..)    Label Matching Elements in Plan, Section, Elev

Indicate Section Cut Line and Elevation Tags


Student Name:

Building ID:

Drawing Type:

Label Architectural Elements (Column, Stair, Window, Door..)    Label Matching Elements in Plan, Section, Elev

Indicate Section Cut Line and Elevation Tags

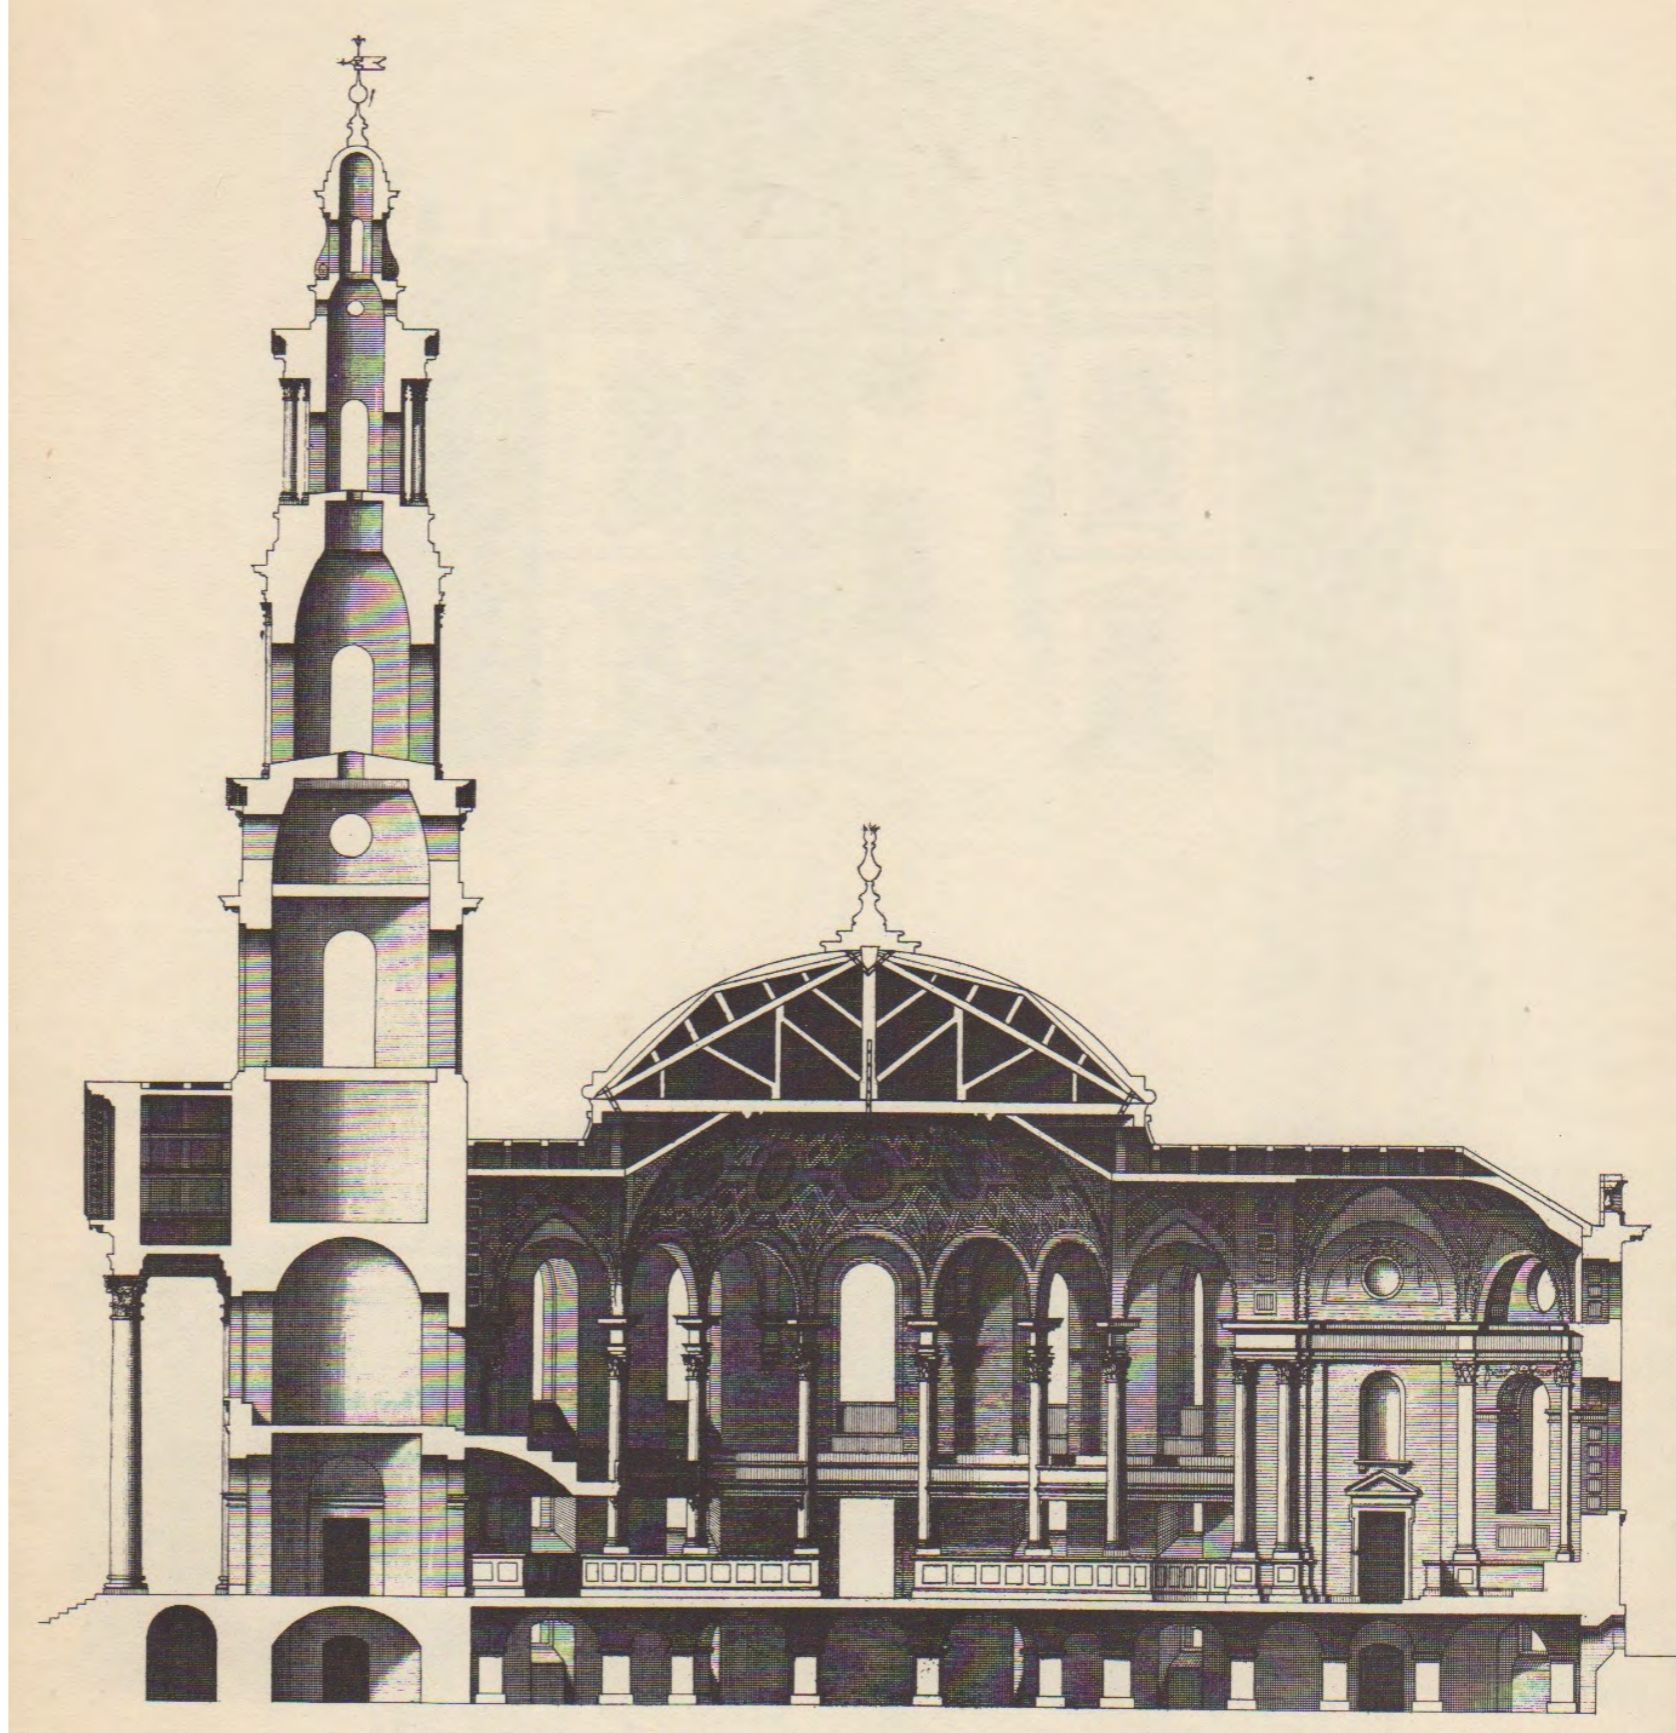


Student Name:

Building ID:


Drawing Type:

Label Architectural Elements (Column, Stair, Window, Door..)    Label Matching Elements in Plan, Section, Elev

Indicate Section Cut Line and Elevation Tags

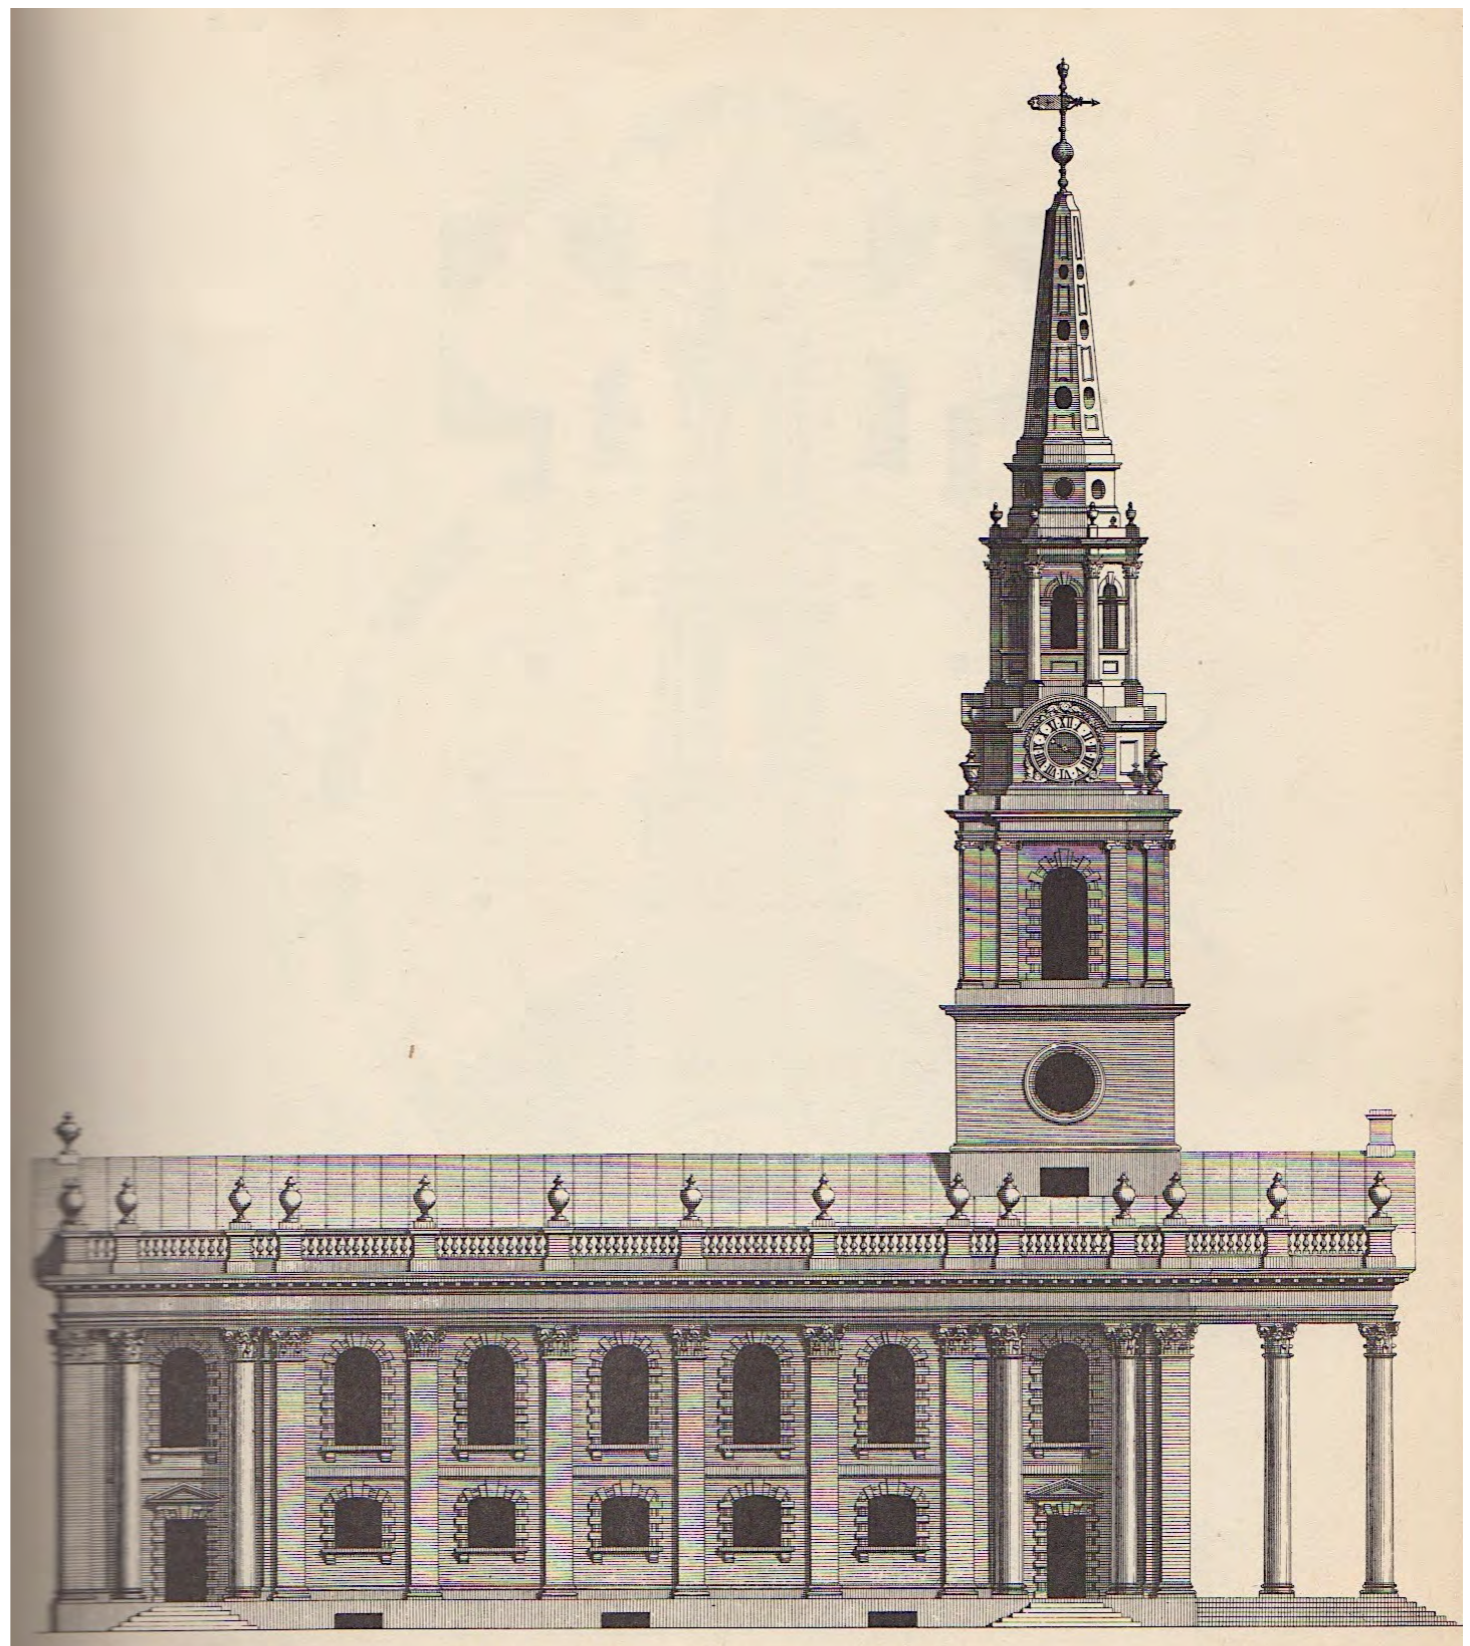



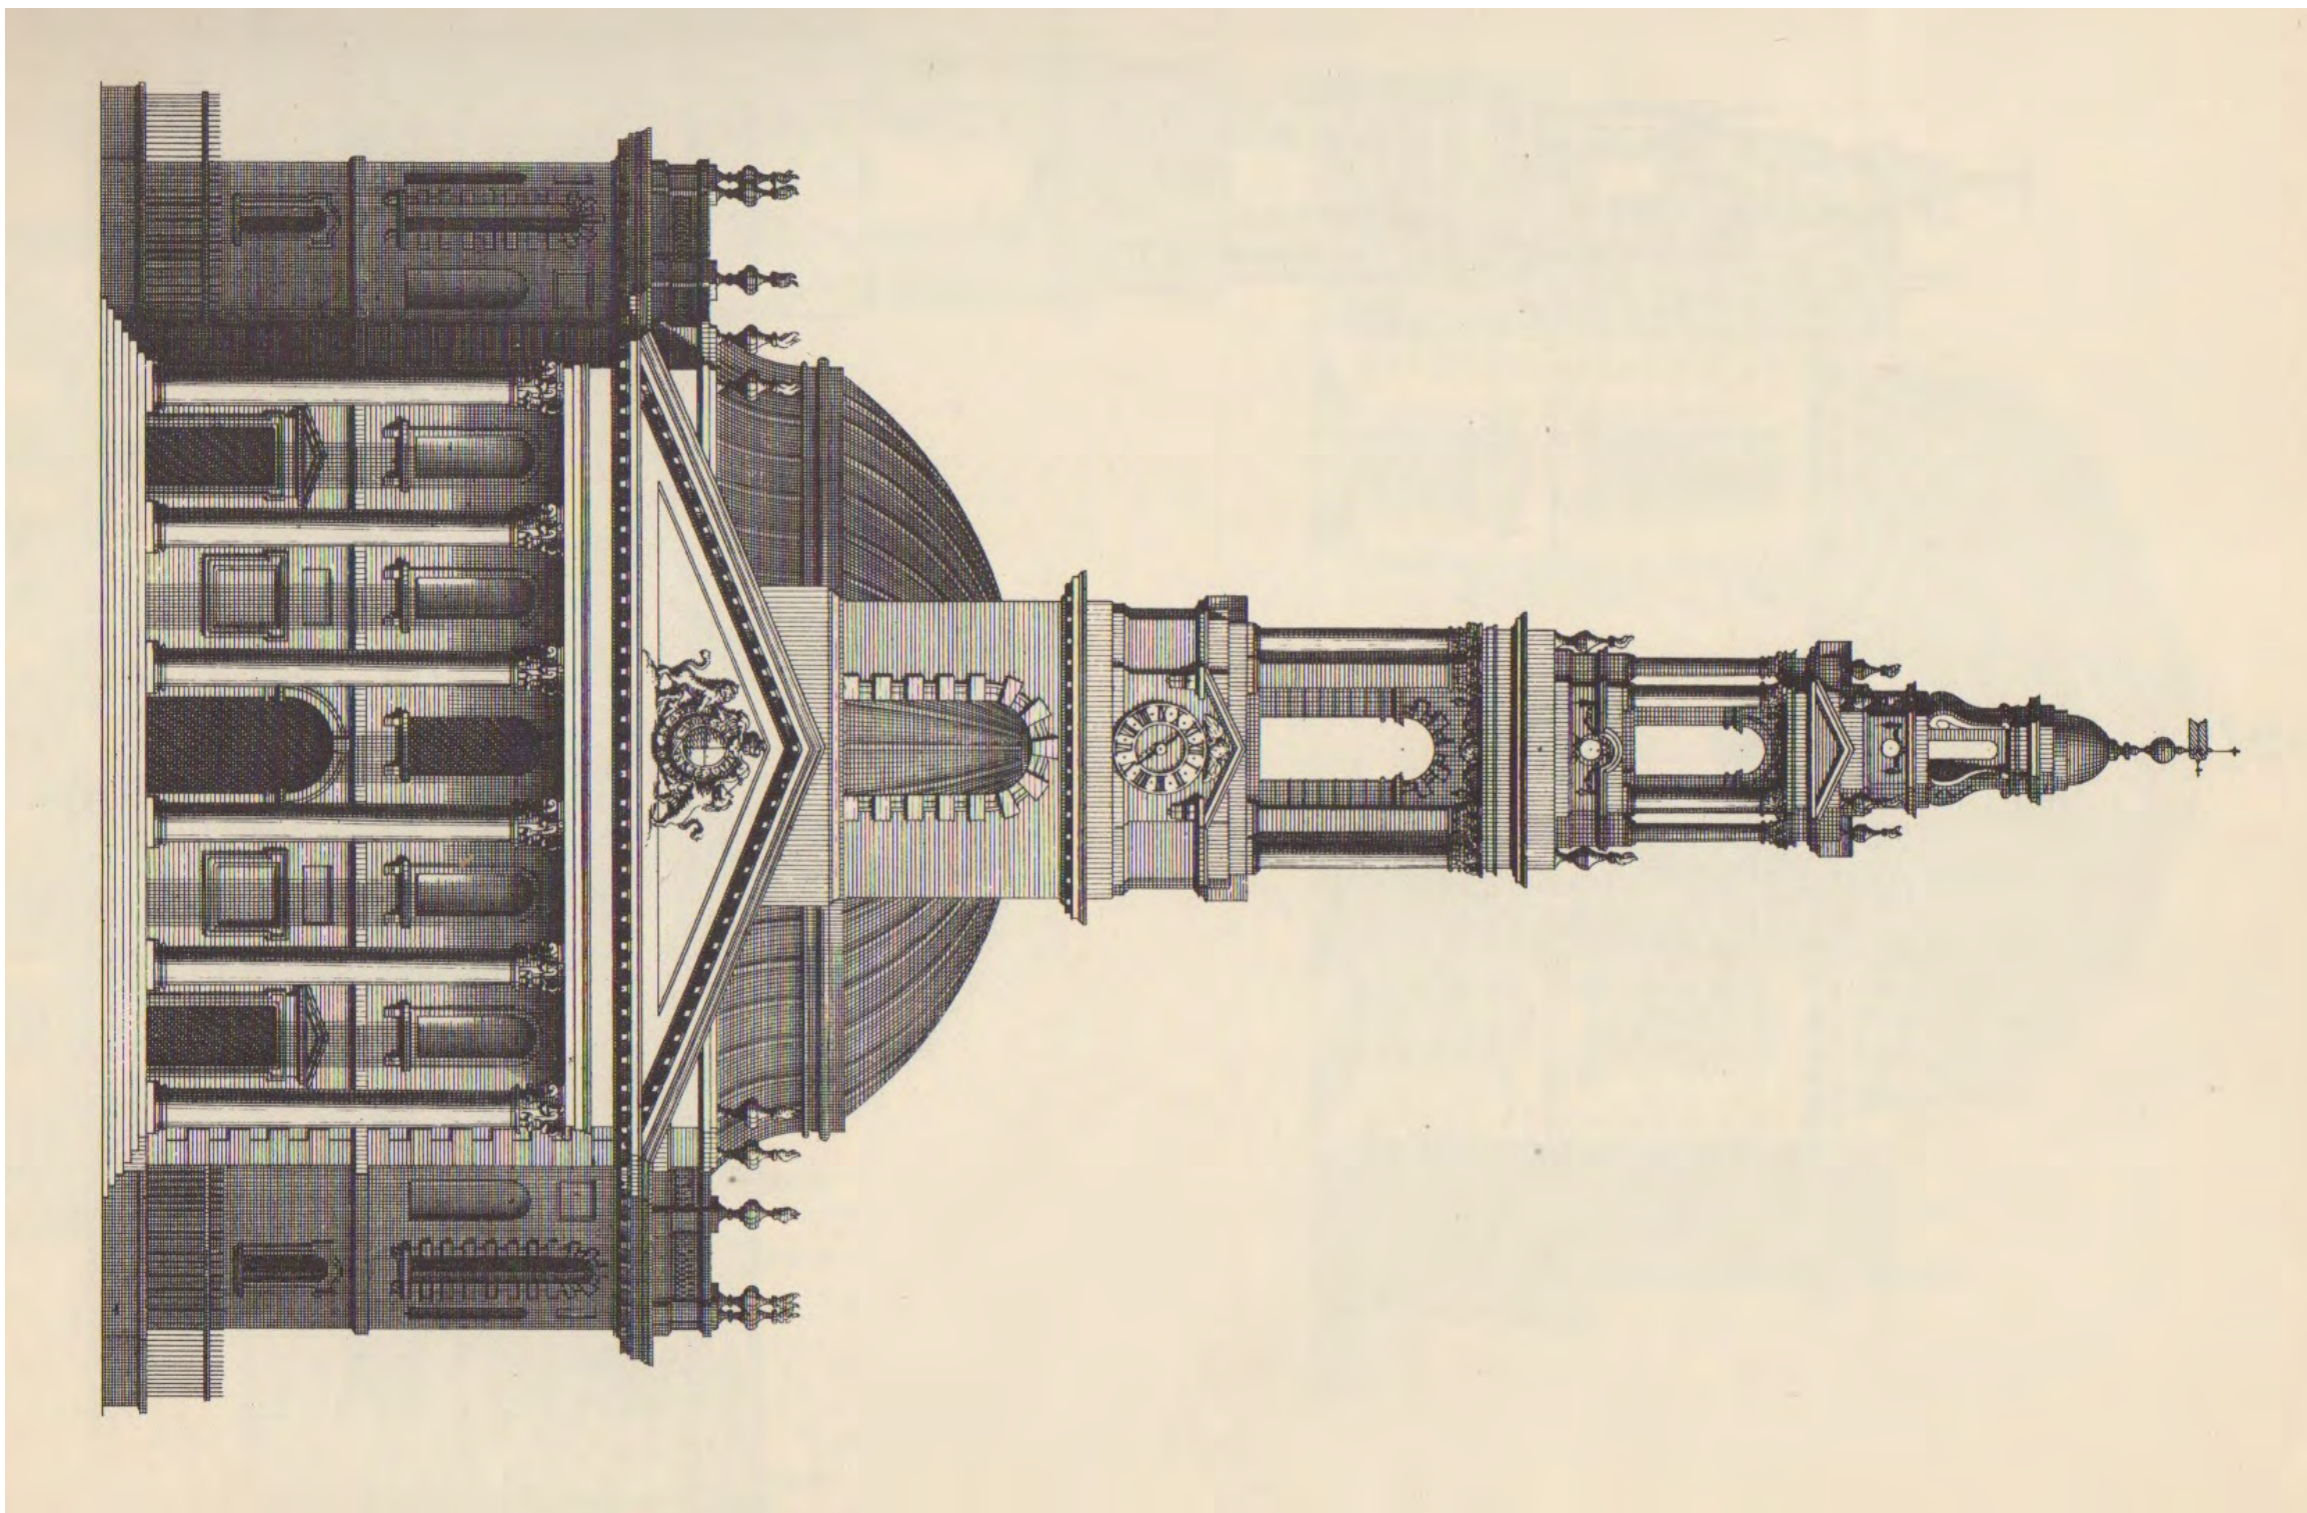

Student Name:


Building ID:

Drawing Type:

Building Type:

Label Architectural Elements (Column, Stair, Window, Door..)    Label Matching Elements in Plan, Section, Elev

Indicate Section Cut Line and Elevation Tags

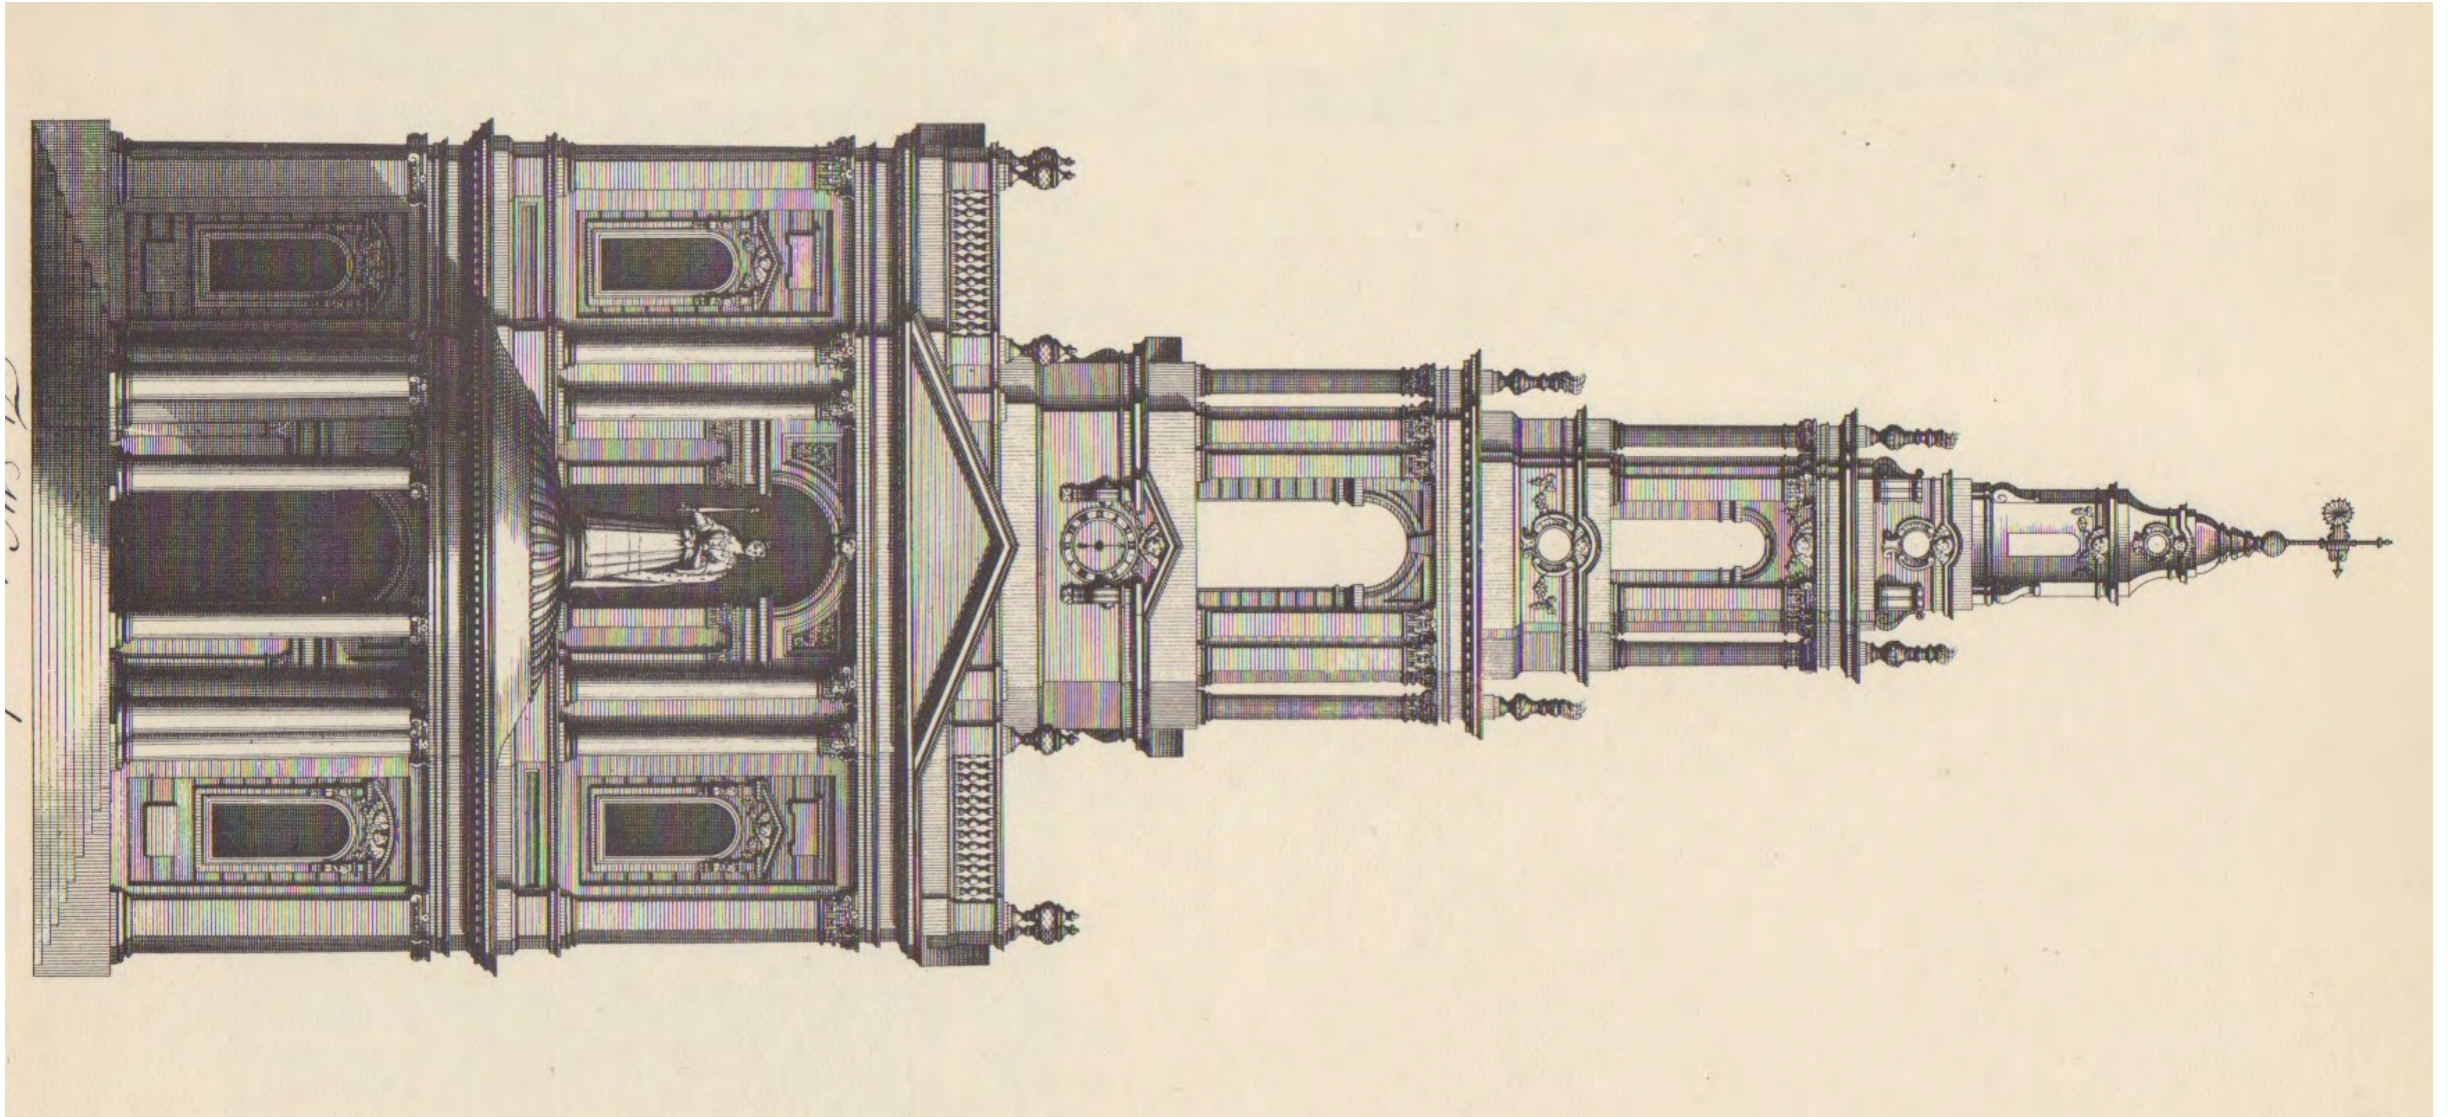

Student Name:


Building ID:

Drawing Type:

Building Type:

Label Architectural Elements (Column, Stair, Window, Door..) Label Matching Elements in Plan, Section, Elev

Indicate Section Cut Line and Elevation Tags

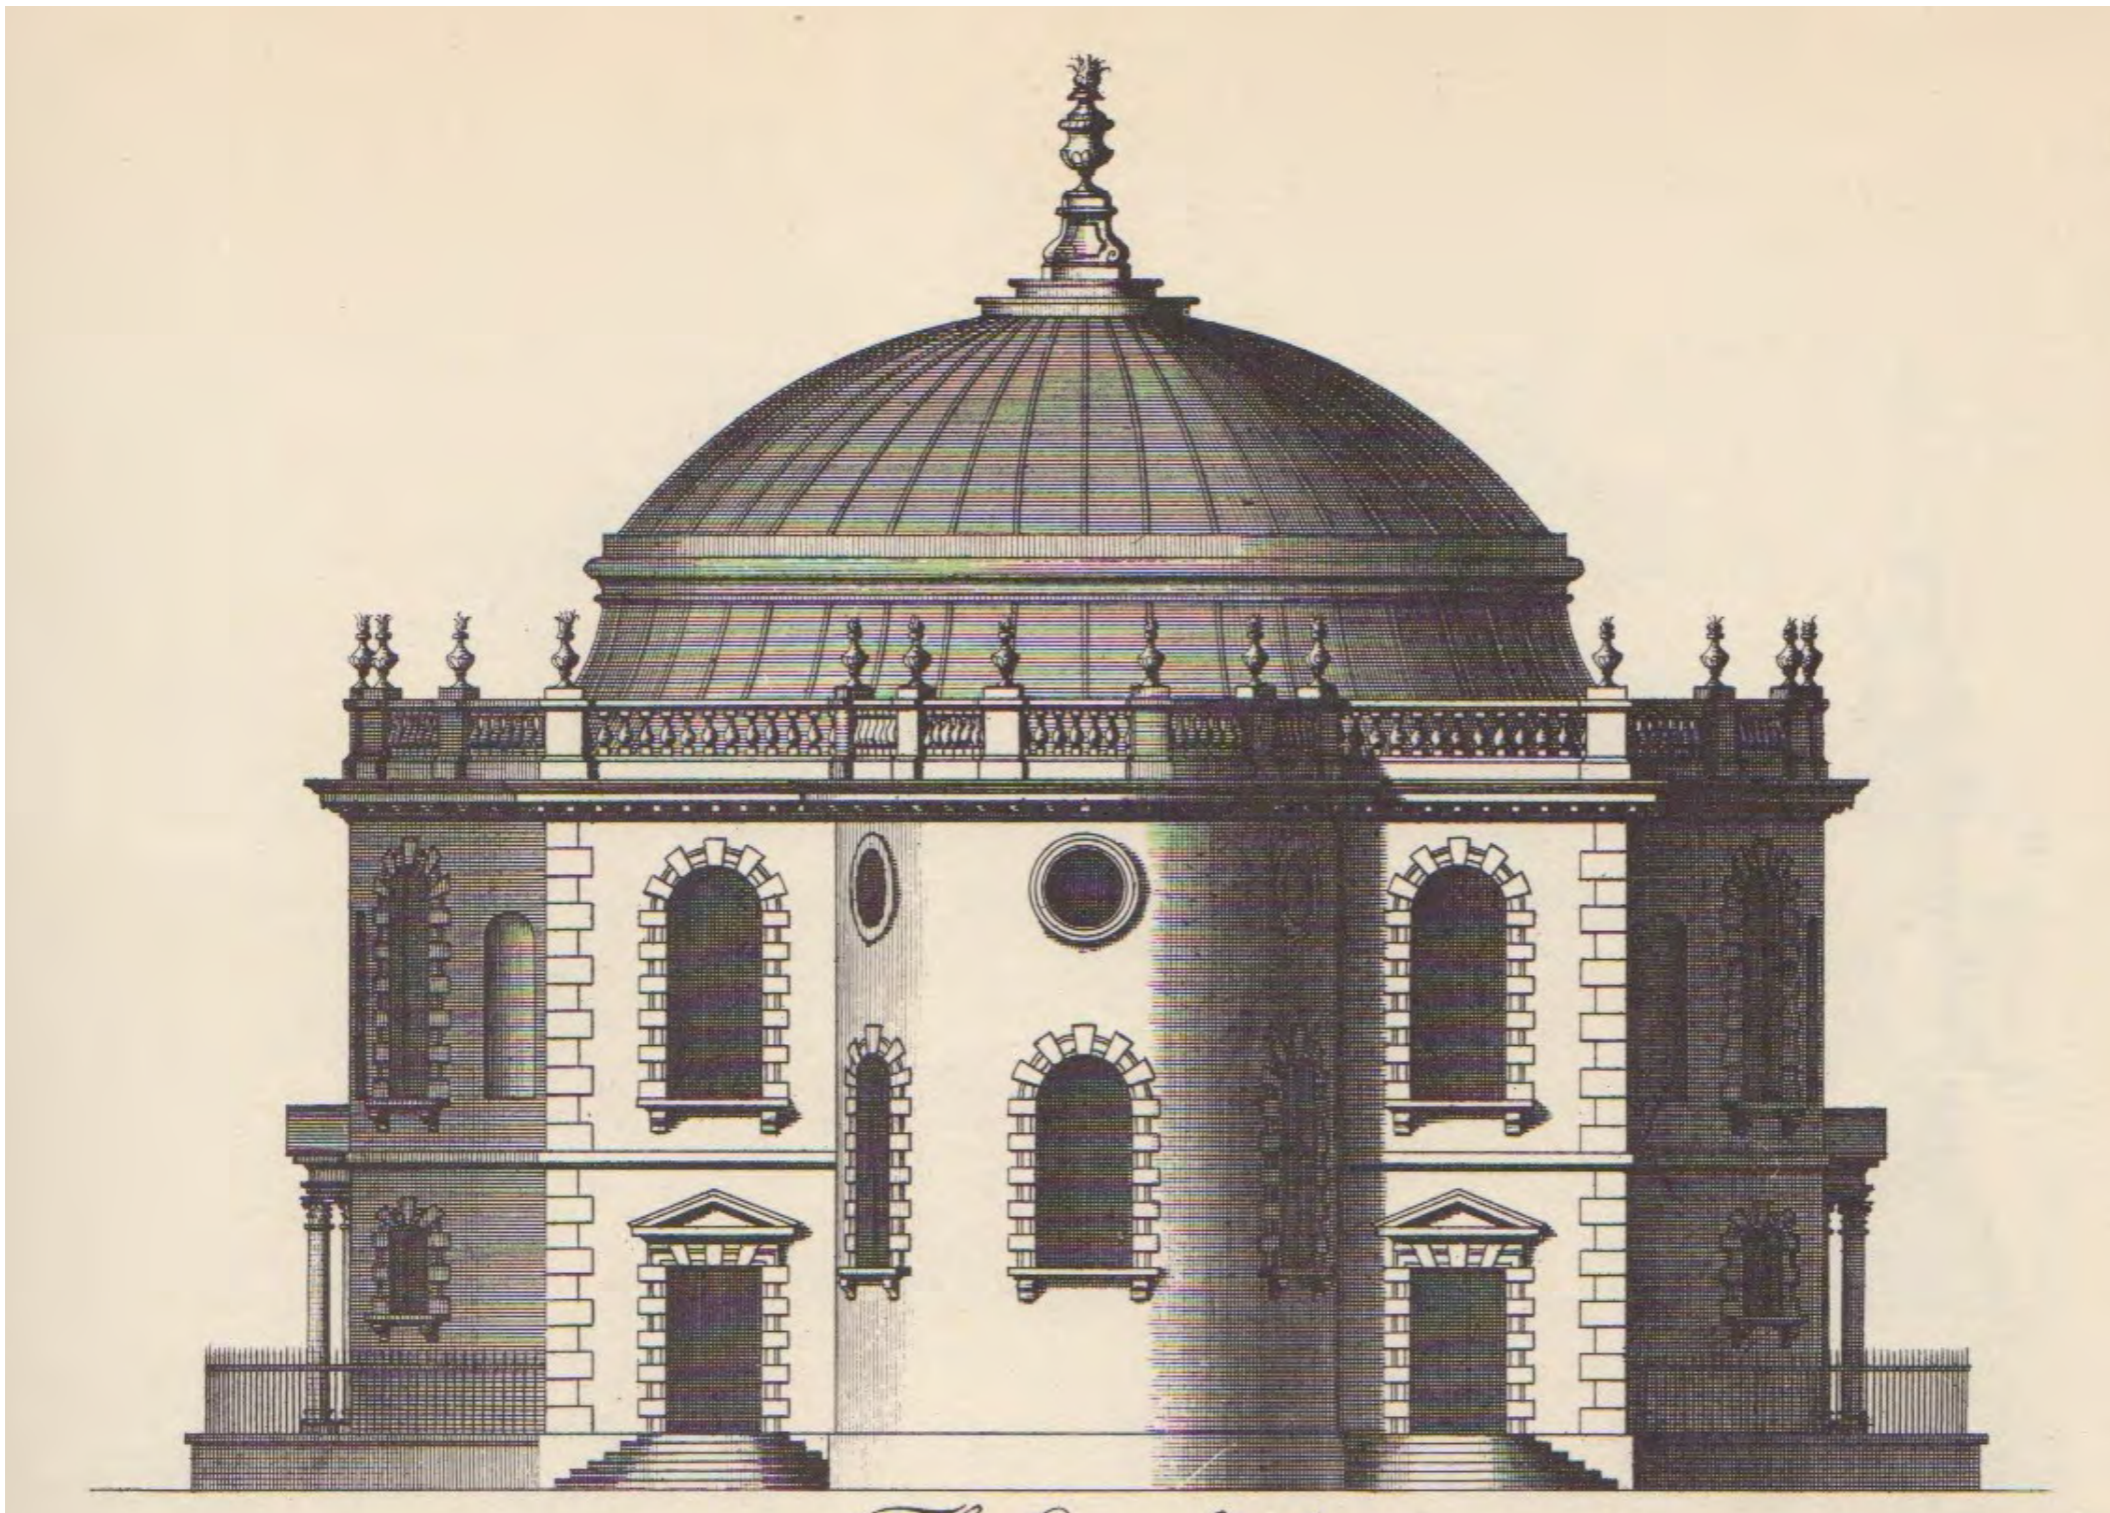

Student Name:


Building ID:

Drawing Type:

Building Type:

Label Architectural Elements (Column, Stair, Window, Door..)    Label Matching Elements in Plan, Section, Elev

Indicate Section Cut Line and Elevation Tags

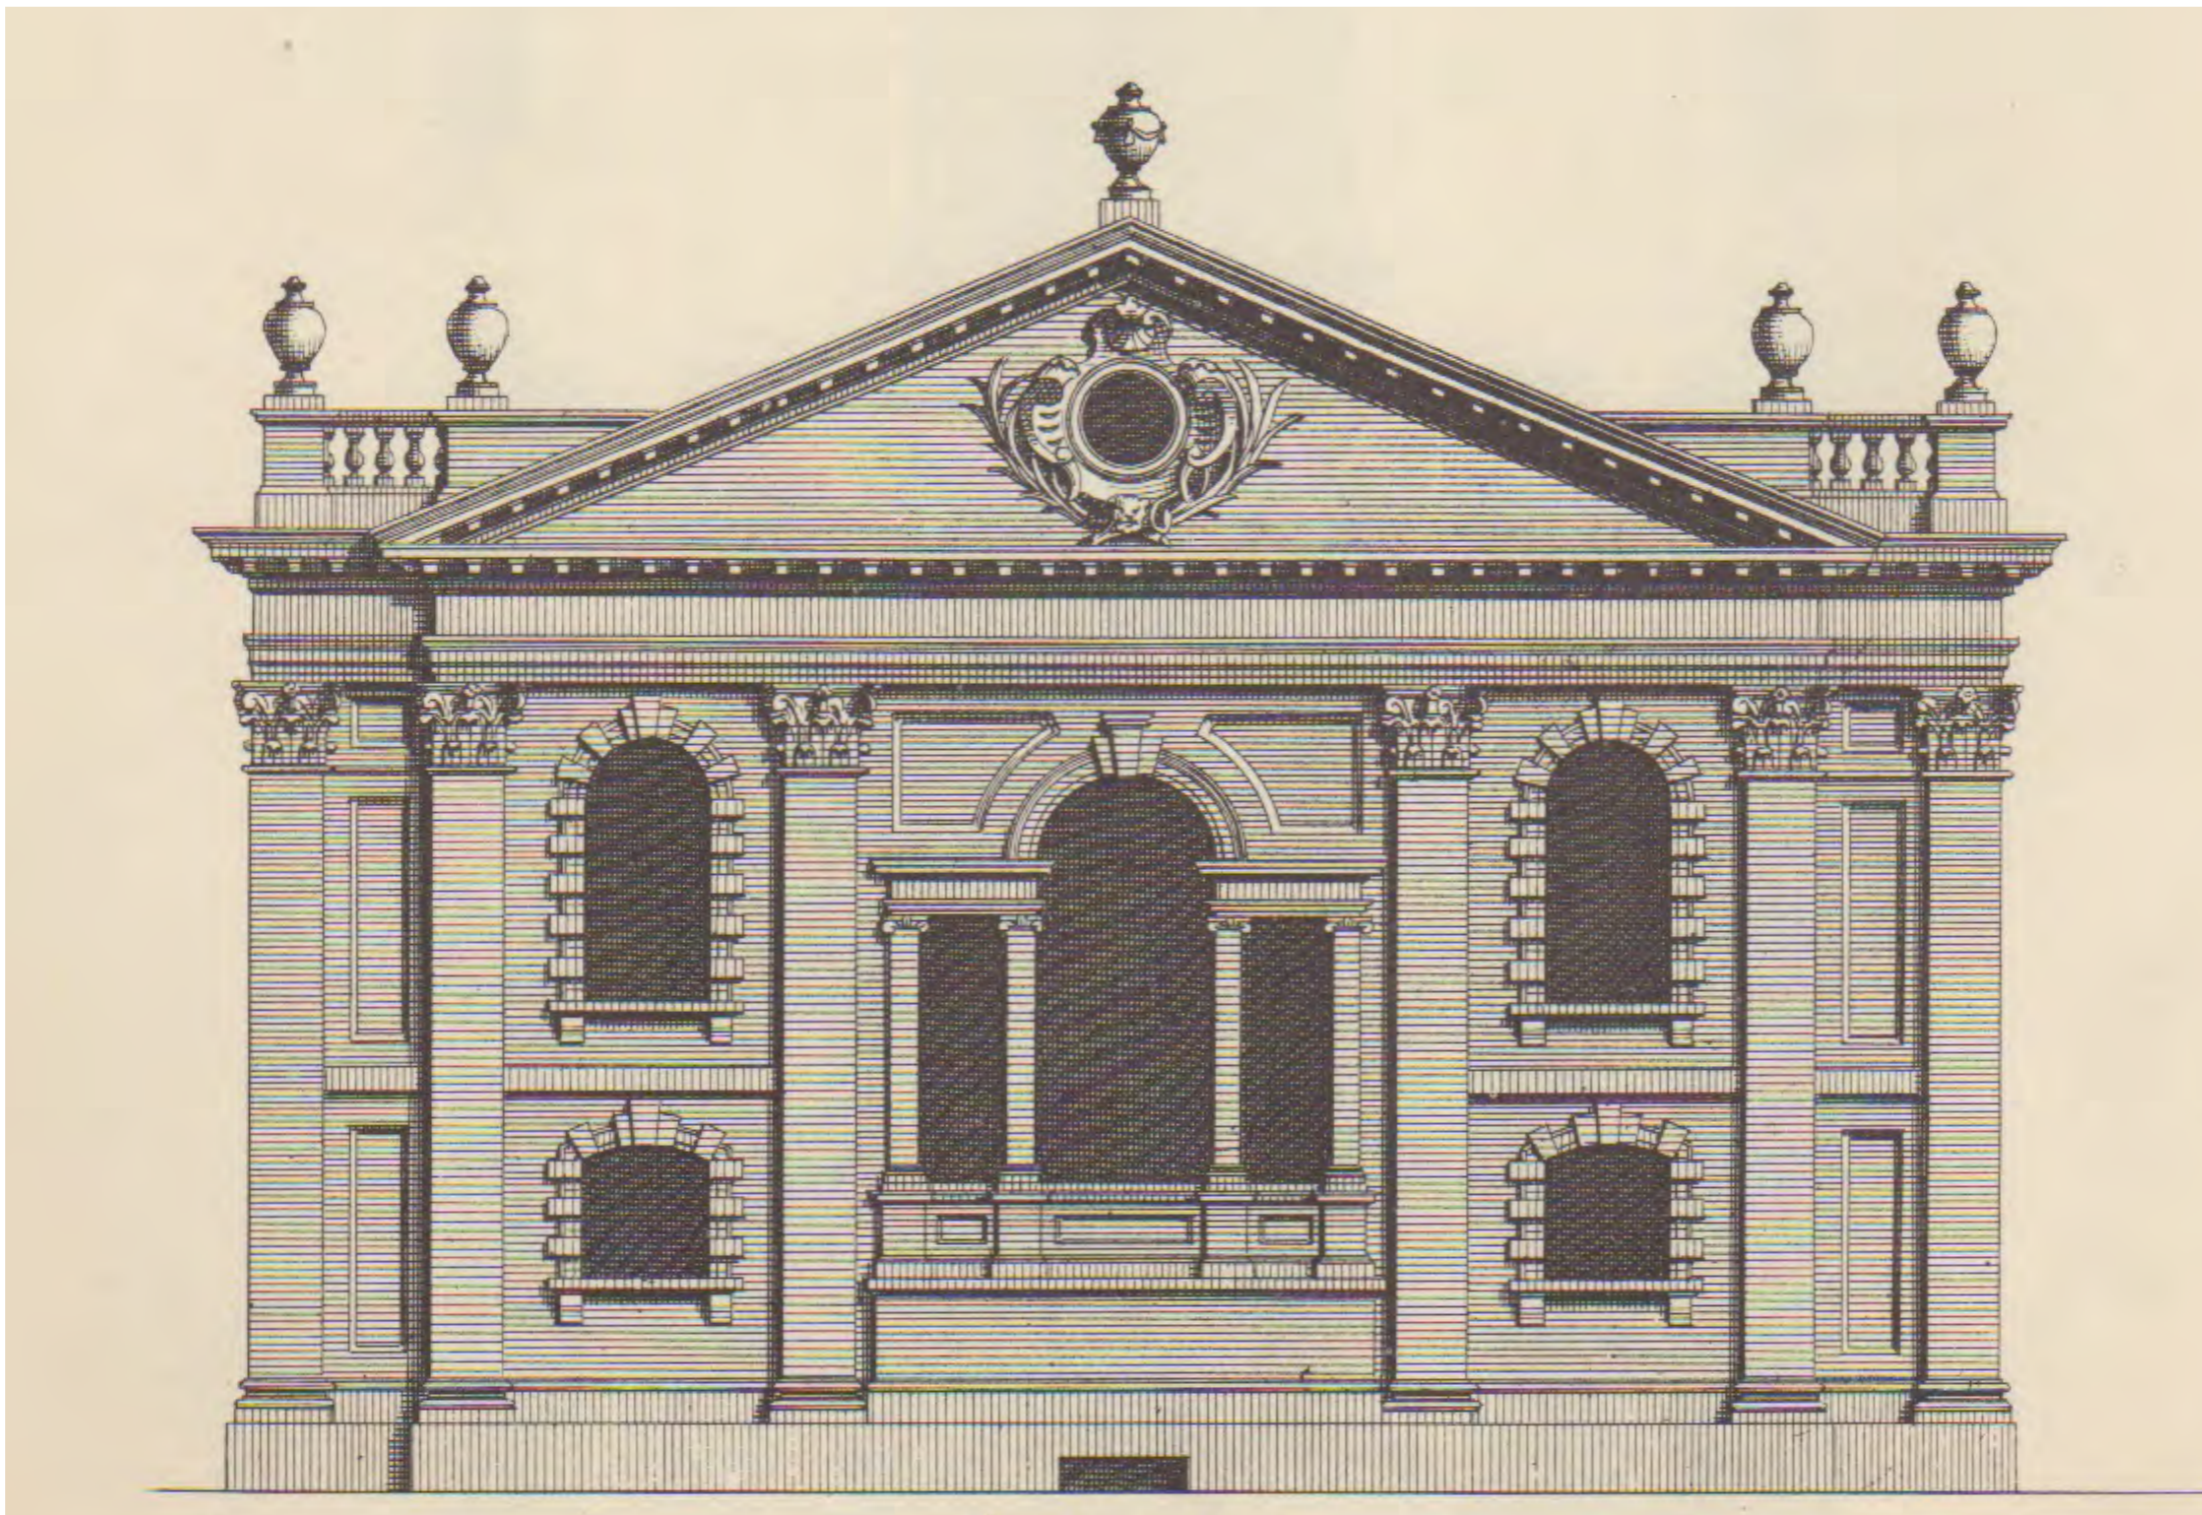

Student Name:


Building ID:

Drawing Type:

Building Type:

Label Architectural Elements (Column, Stair, Window, Door..)    Label Matching Elements in Plan, Section, Elev

Indicate Section Cut Line and Elevation Tags

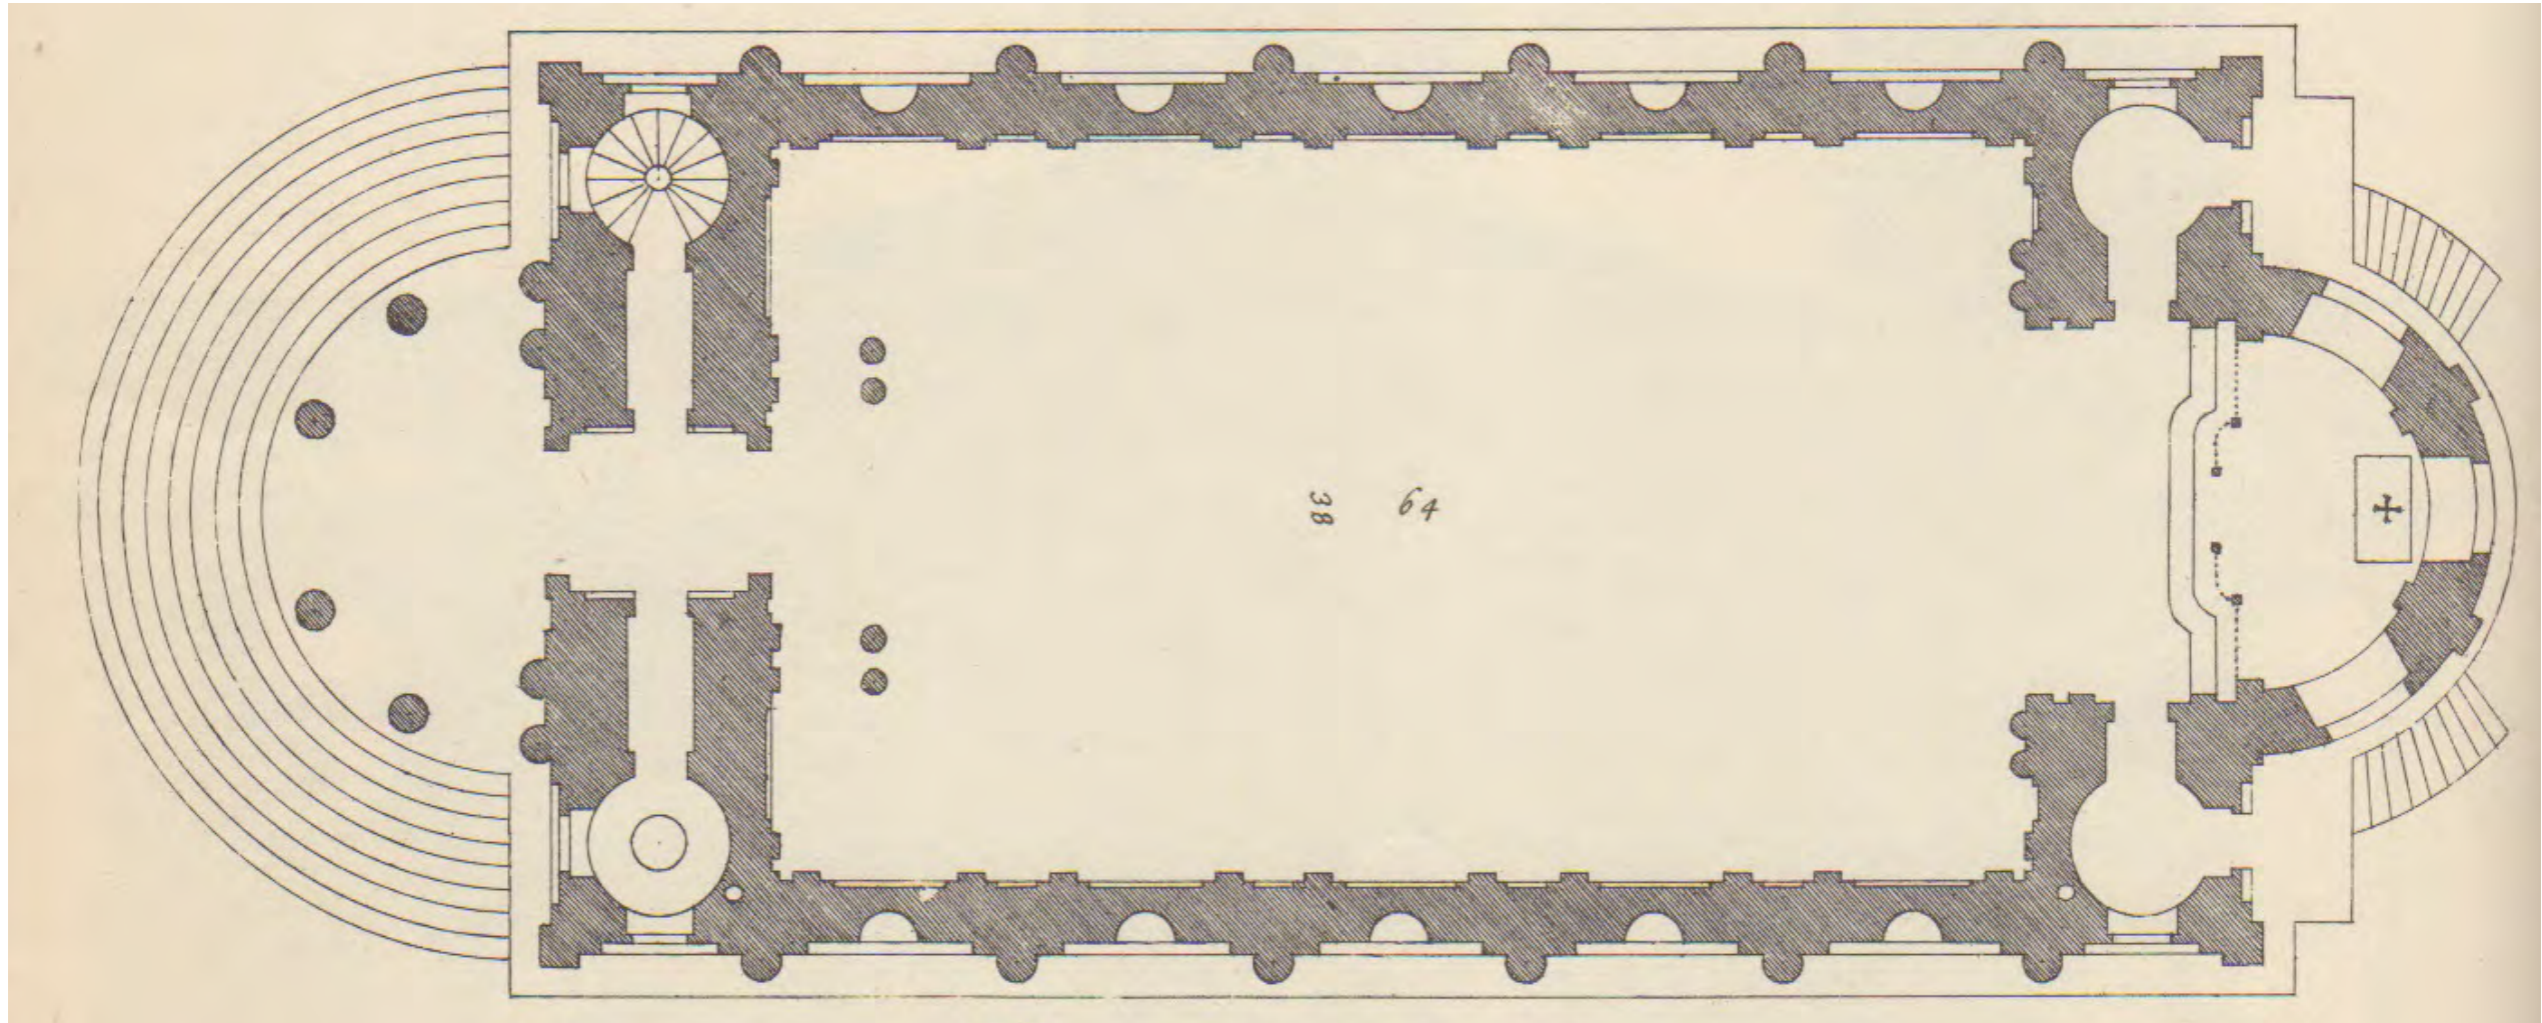

Student Name:


Building ID:

Drawing Type:

Building Type:

Label Architectural Elements (Column, Stair, Window, Door..)    Label Matching Elements in Plan, Section, Elev

Indicate Section Cut Line and Elevation Tags

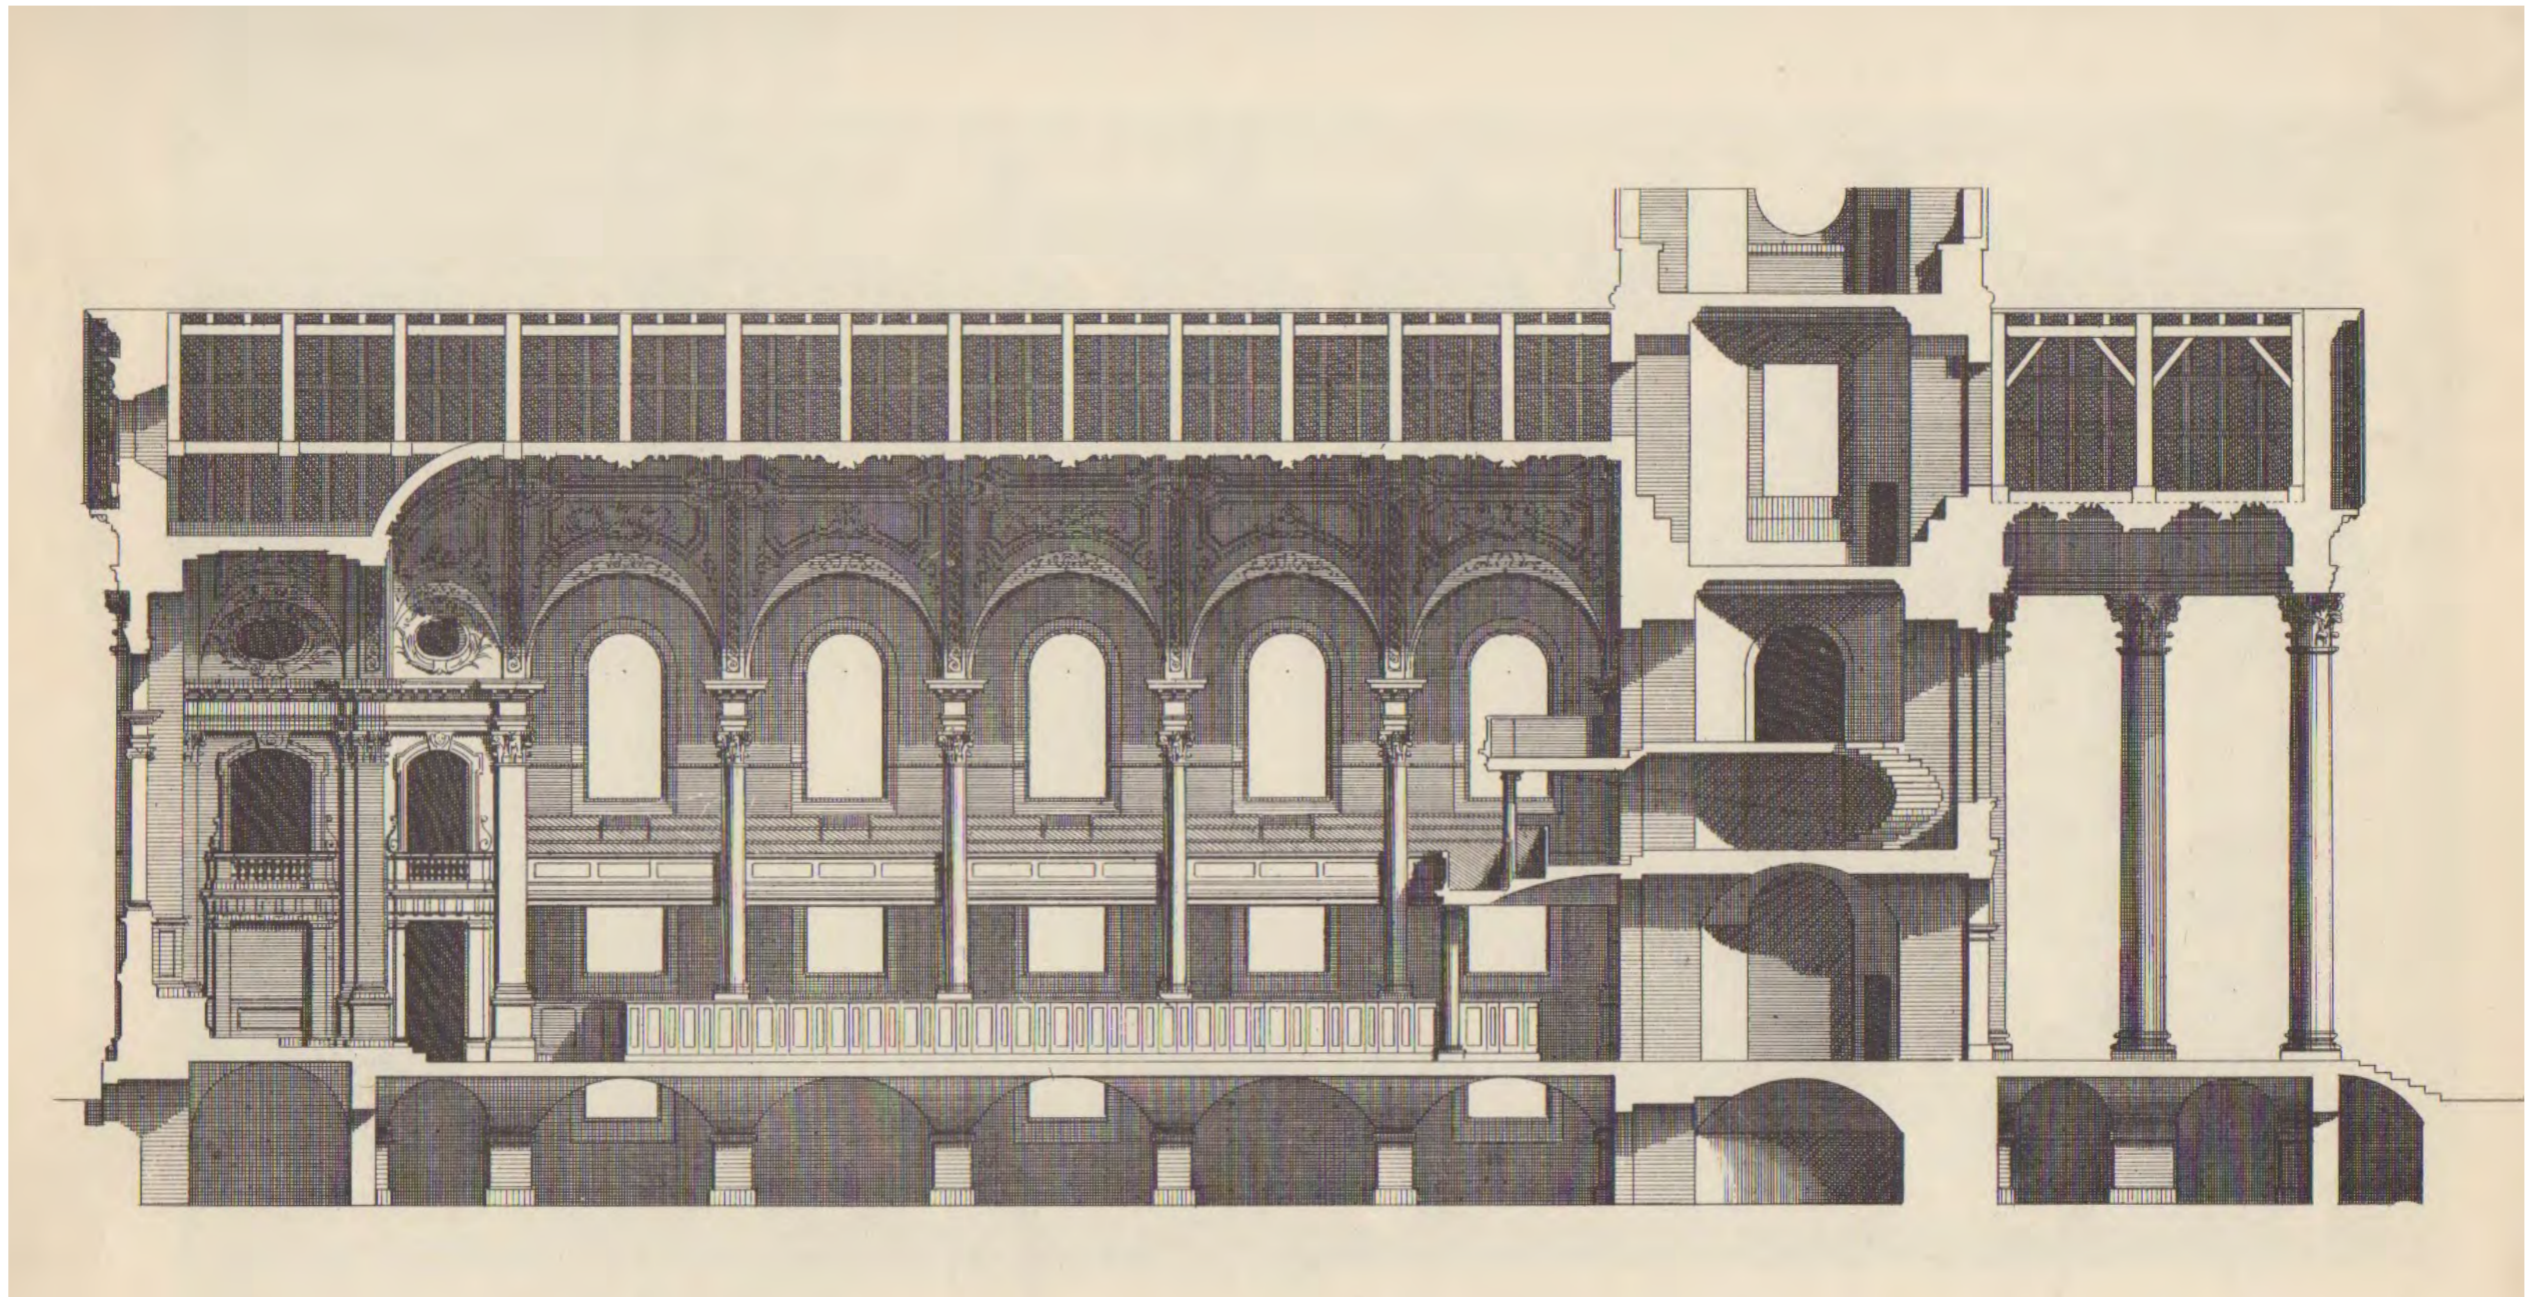

Student Name:


Building ID:

Drawing Type:

Building Type:

Label Architectural Elements (Column, Stair, Window, Door..) Label Matching Elements in Plan, Section, Elev

Indicate Section Cut Line and Elevation Tags

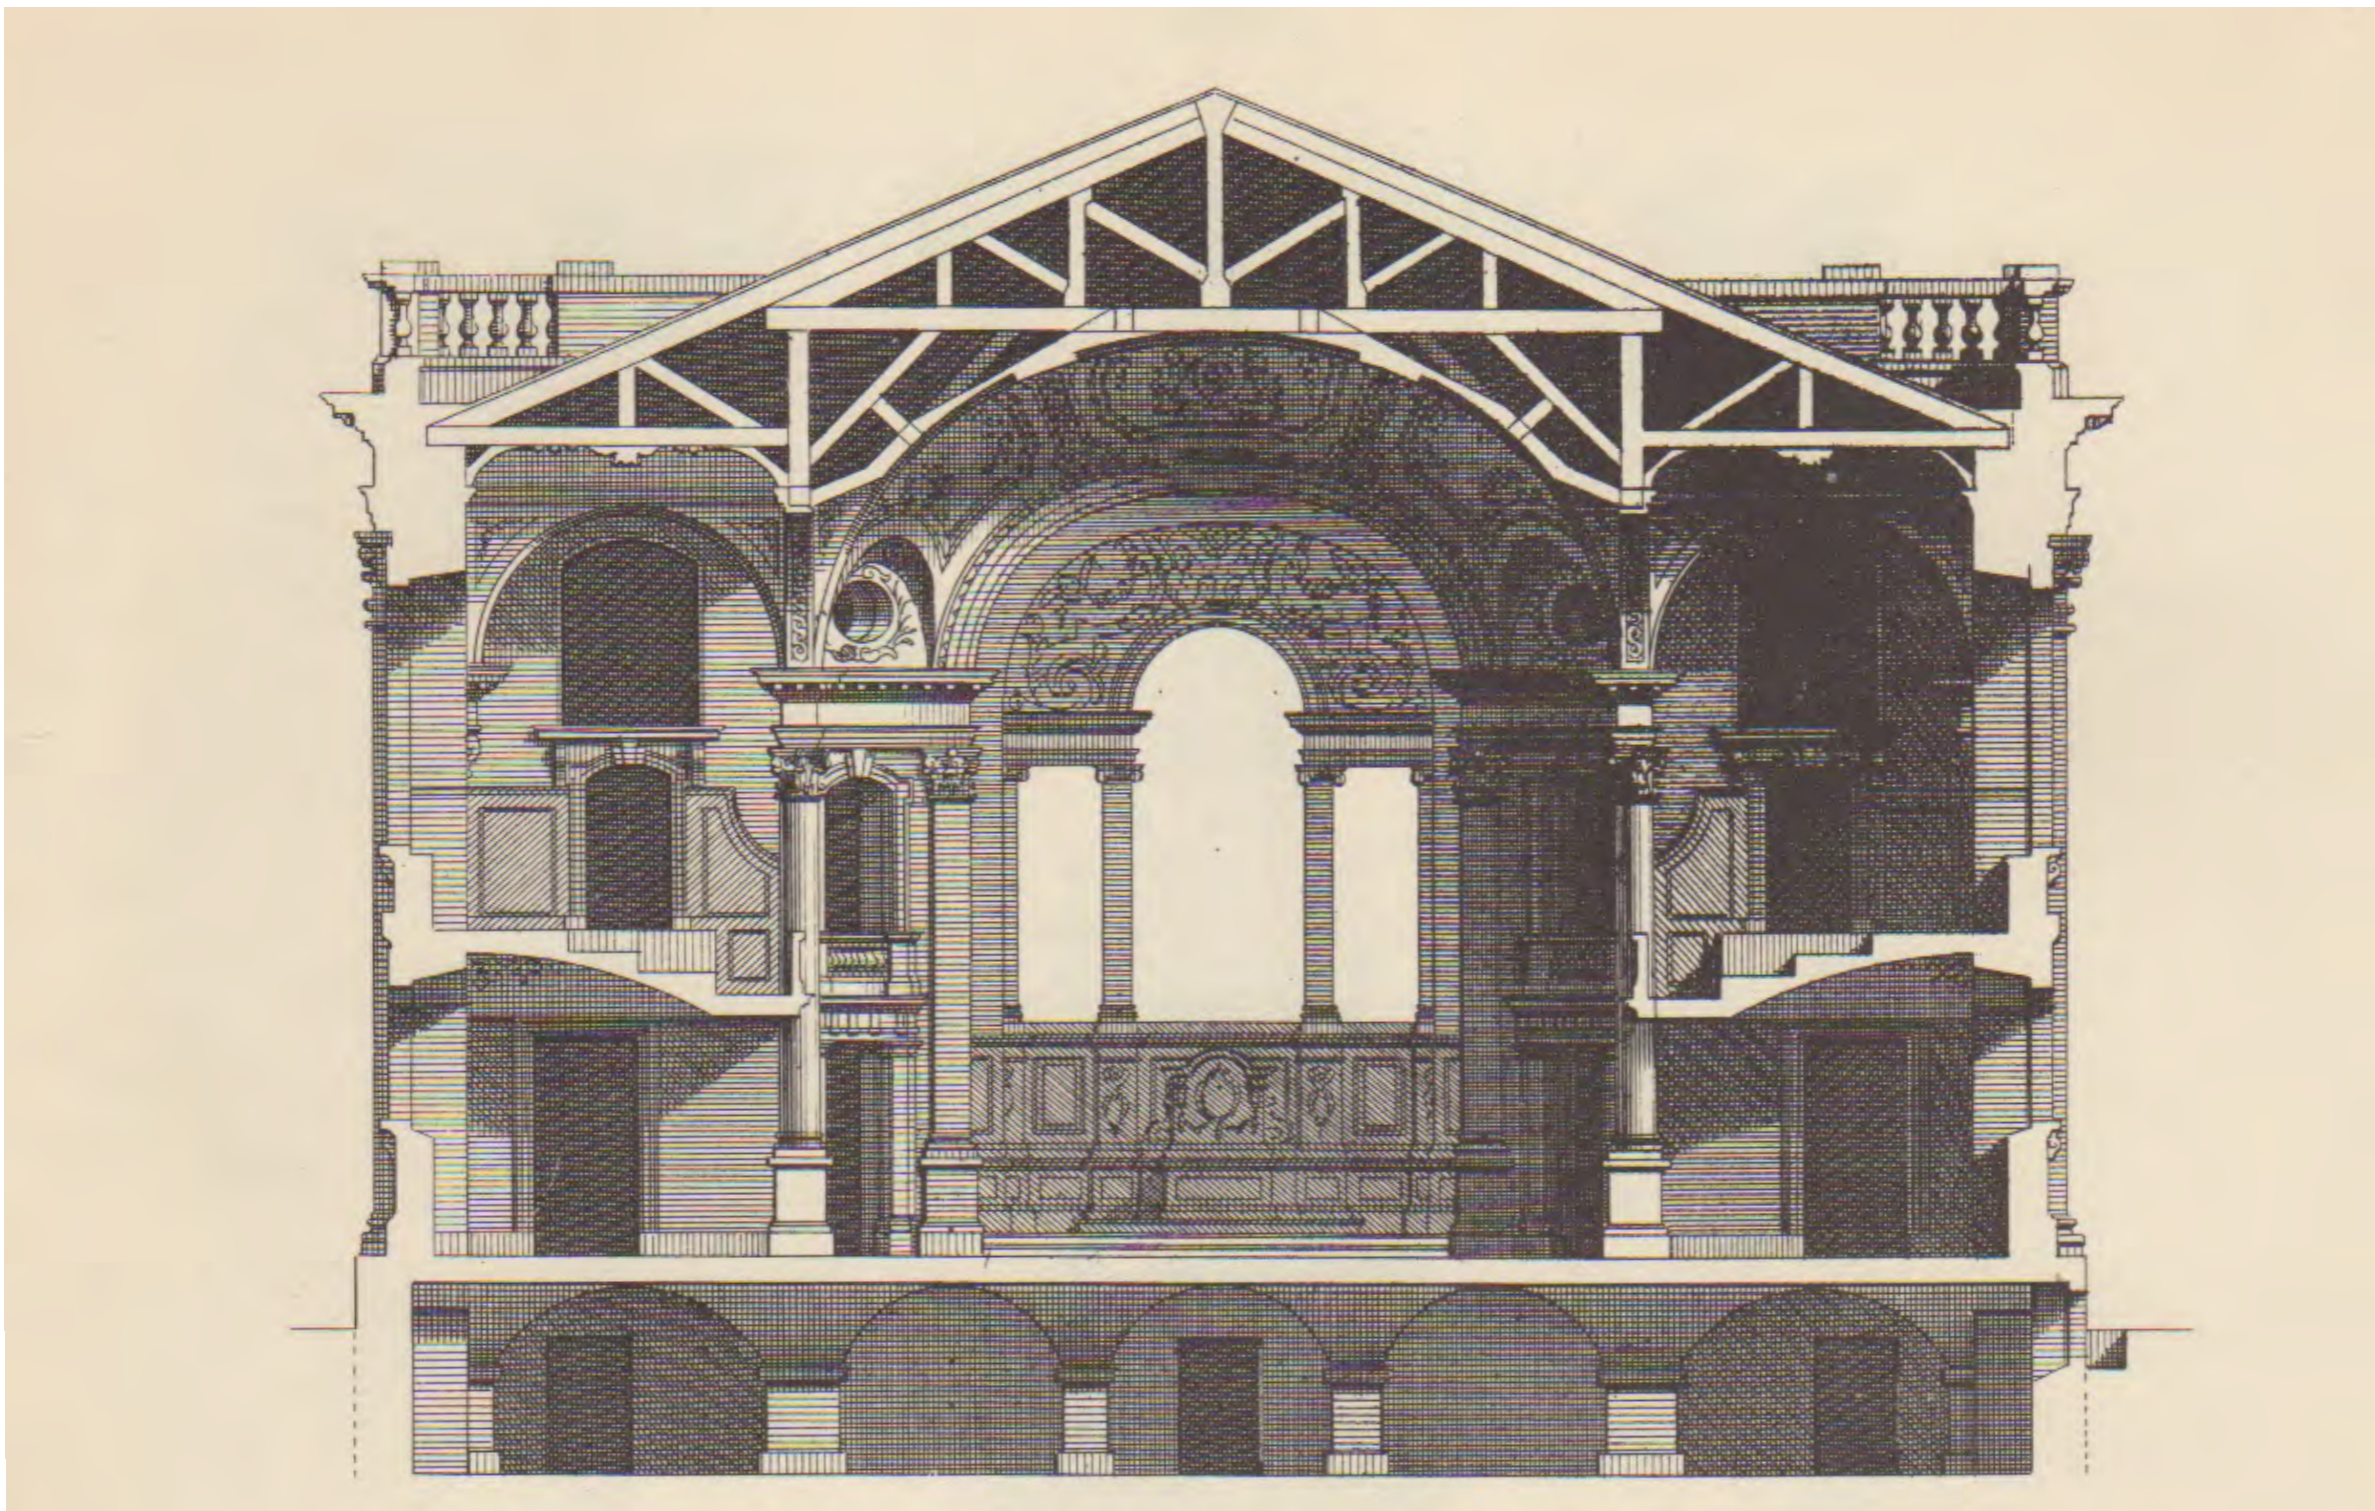

Student Name:

Building ID:

Drawing Type:

Building Type:

Label Architectural Elements (Column, Stair, Window, Door..)    Label Matching Elements in Plan, Section, Elev

Indicate Section Cut Line and Elevation Tags



Student Name:

Building ID:


Drawing Type:

Building Type:

Label Architectural Elements (Column, Stair, Window, Door..) Label Matching Elements in Plan, Section, Elev

Indicate Section Cut Line and Elevation Tags



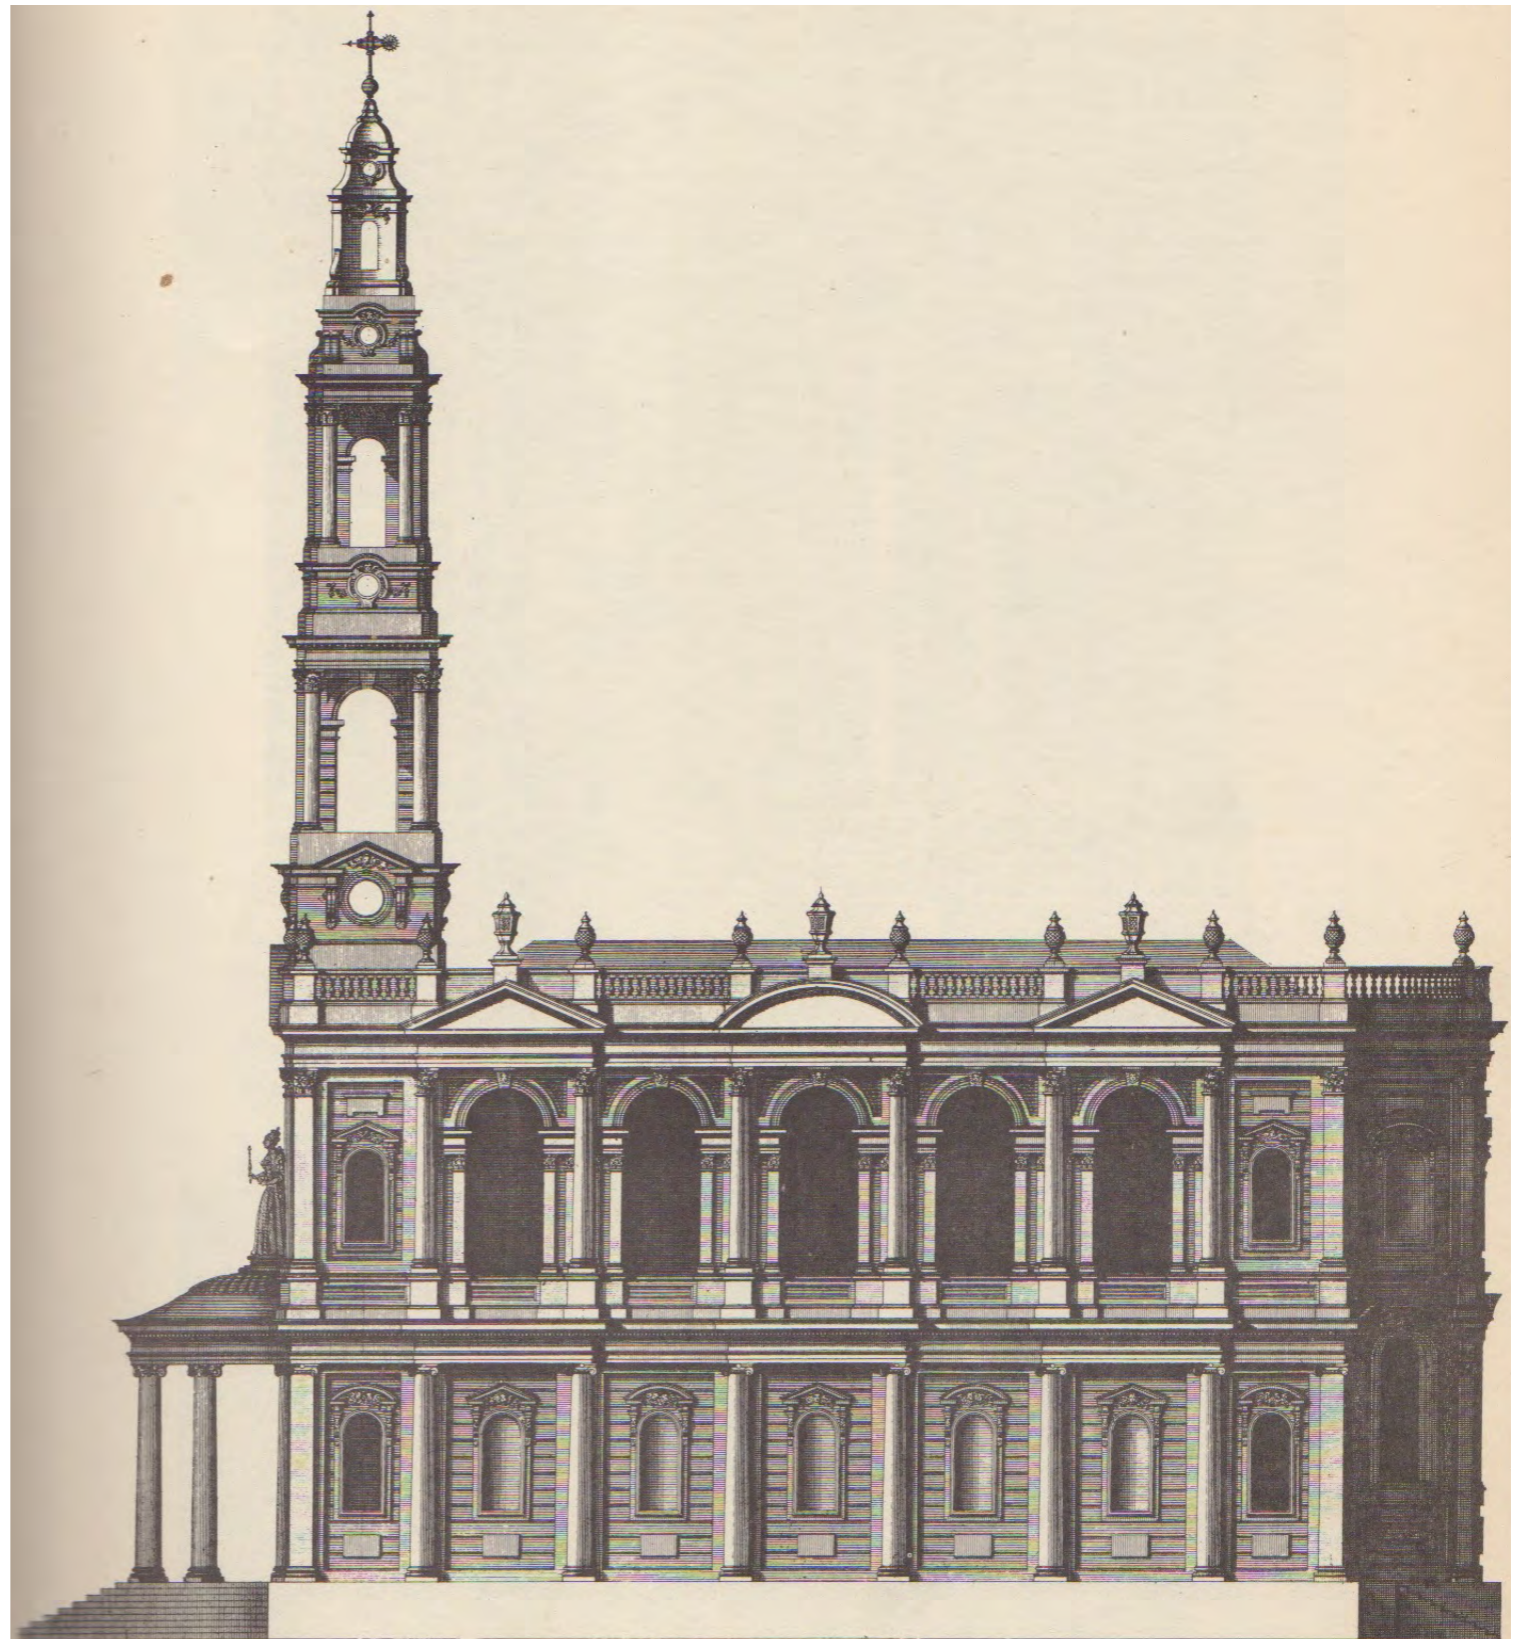

Student Name:

Building ID:

Drawing Type:

Building Type:

Label Architectural Elements (Column, Stair, Window, Door..)    Label Matching Elements in Plan, Section, Elev

Indicate Section Cut Line and Elevation Tags