


READING DRAWINGS

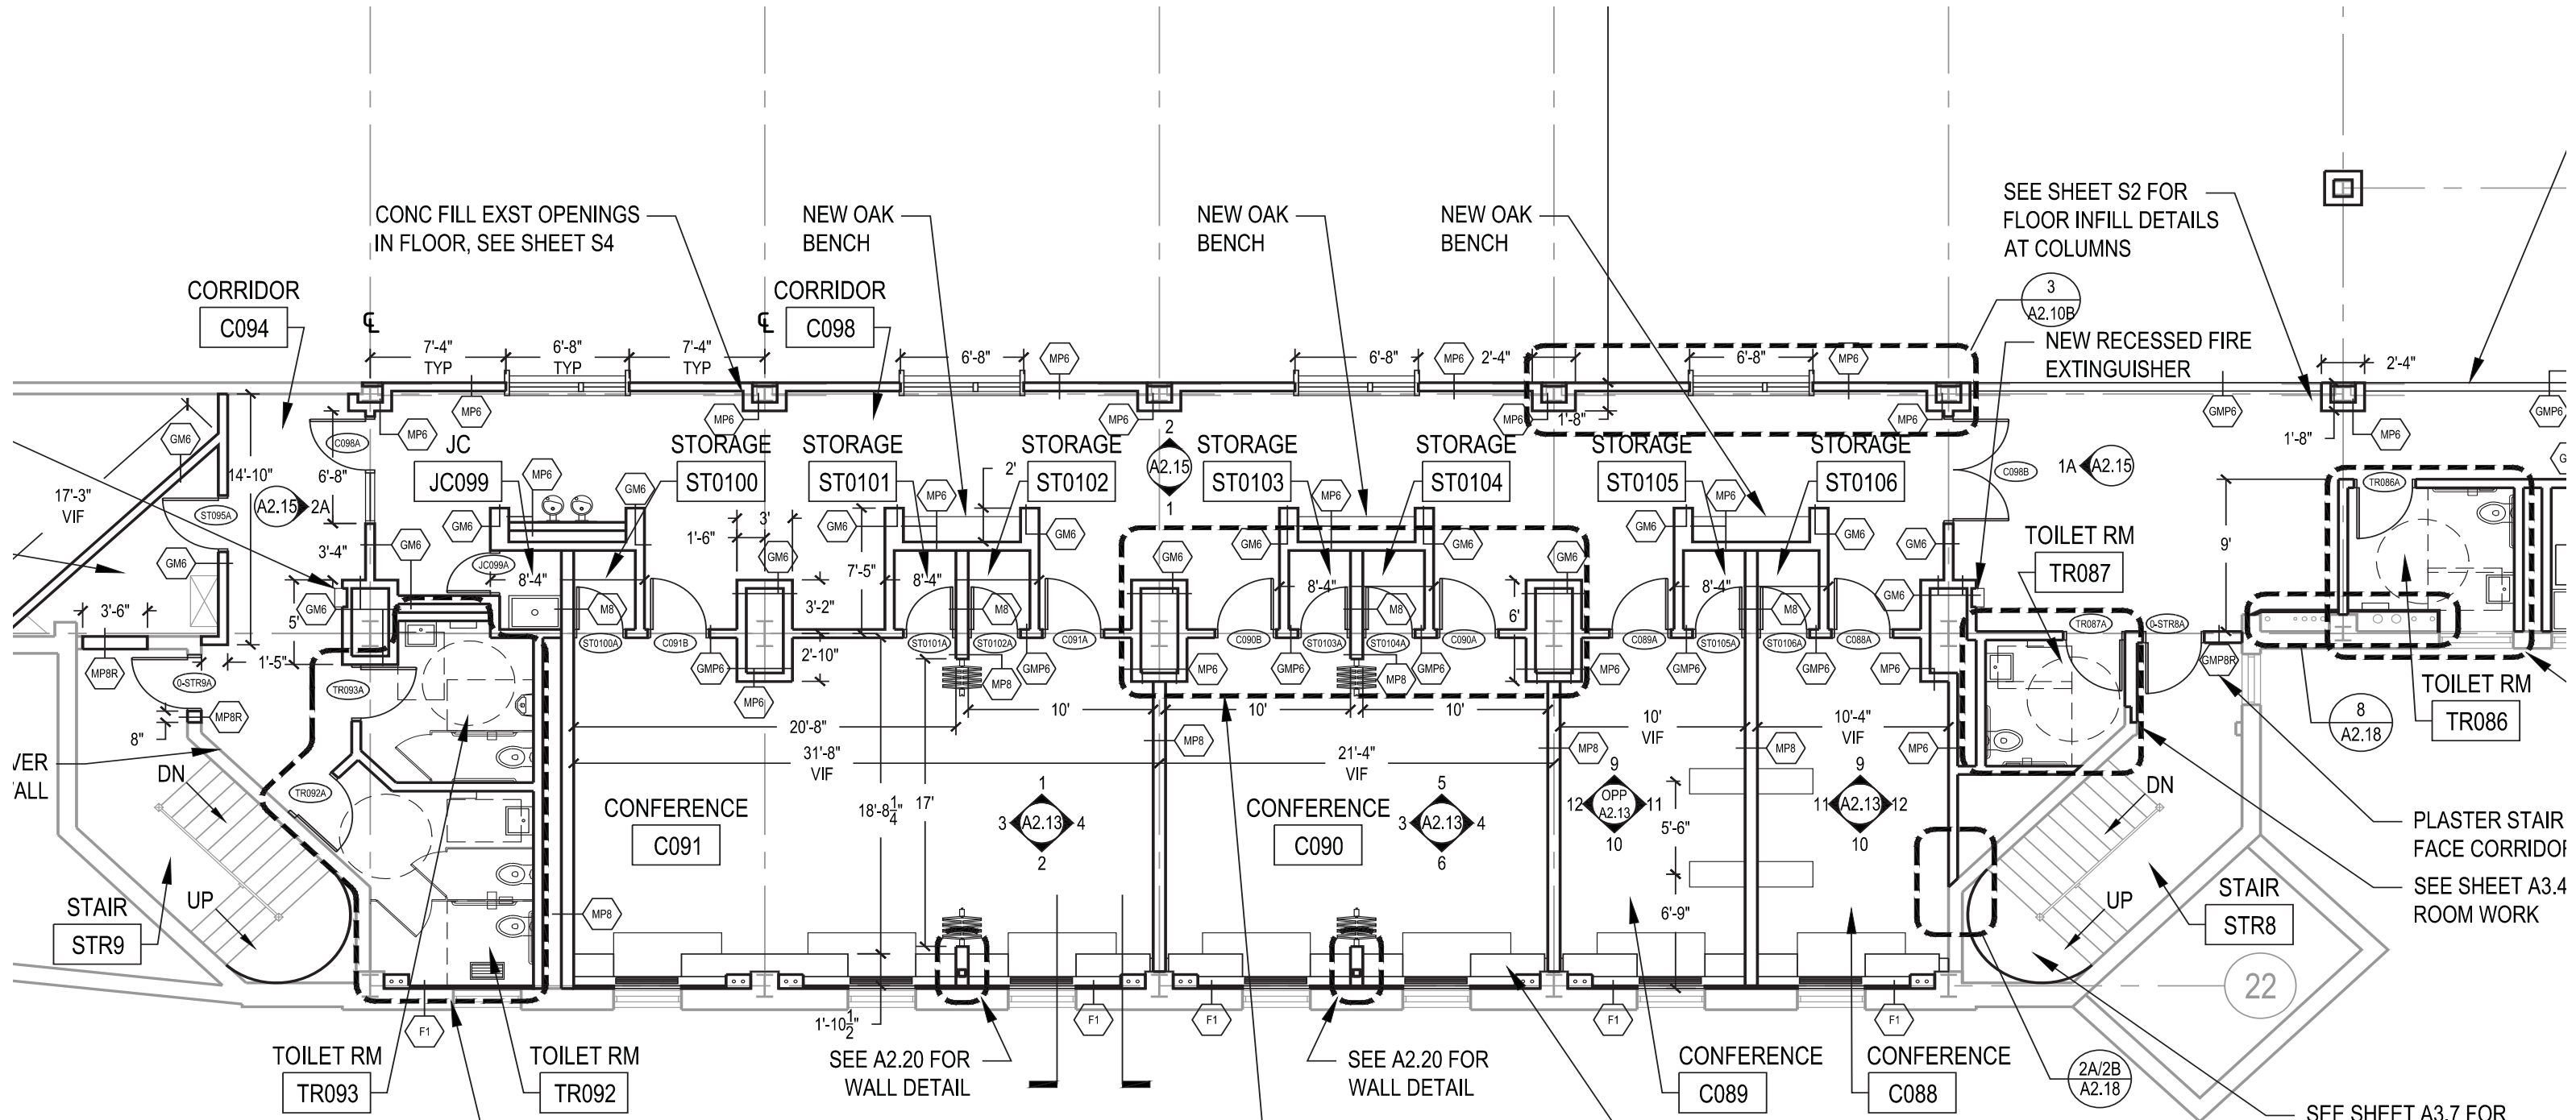

CONC FILL EXST OPENINGS
IN FLOOR, SEE SHEET S4

NEW OAK
BENCH

NEW OAK
BENCH

NEW OAK
BENCH

SEE SHEET S2 FOR
FLOOR INFILL DETAILS
AT COLUMNS

NEW RECESSED FIRE
EXTINGUISHER

CORRIDOR
C094

CORRIDOR
C098

TOILET RM
TR087

TOILET RM
TR086

CONFERENCE
C091

CONFERENCE
C090

CONFERENCE
C089

CONFERENCE
C088

TOILET RM
TR093

TOILET RM
TR092

STAIR
STR8

STAIR
STR9

SEE A2.20 FOR
WALL DETAIL

SEE A2.20 FOR
WALL DETAIL

SEE SHEET A2.19 FOR
CONFERENCE ROOM MILLWORK

SEE SHEET A3.7 FOR
STAIR 8 WORK

SEE SHEET A3.4 FOR TOILET
ROOM WORK

NOTE:
CONFERENCE ROOMS C088,
C089, C090, AND C091 TO
HAVE NEW CARPET FLOORS

NOTE:
CONCRETE FLOORS IN ROOMS
C076, C084, C094, C098, AND
BR097 TO BE PAINTED

SEE 1A/A2.16 FOR TYP
ENLARGED PLAN

PLASTER STAIR
FACE CORRIDOR
SEE SHEET A3.4
ROOM WORK


DESIGN / PRESENTATION DRAWINGS

- USED TO CONVEY DESIGN INTENT IN A WAY THAT IS EASY TO UNDERSTAND AND DIGEST, EVEN FOR PEOPLE WHO ARE NOT IN THE BUILDING INDUSTRY
- SHOULD BE CLEAR AND INTUITIVE
- MAY BE USEFUL FOR CONSTRUCTION, BUT TYPICALLY NOT SUFFICIENT
- CAN BE PLANS, SECTIONS, ELEVATIONS, OR 3D DRAWINGS / RENDERINGS




DESIGN / PRESENTATION DRAWINGS - FLOOR PLANS

- WHAT DO WE SEE IN THESE PLANS?
- HOW IS INFORMATION CONVEYED?

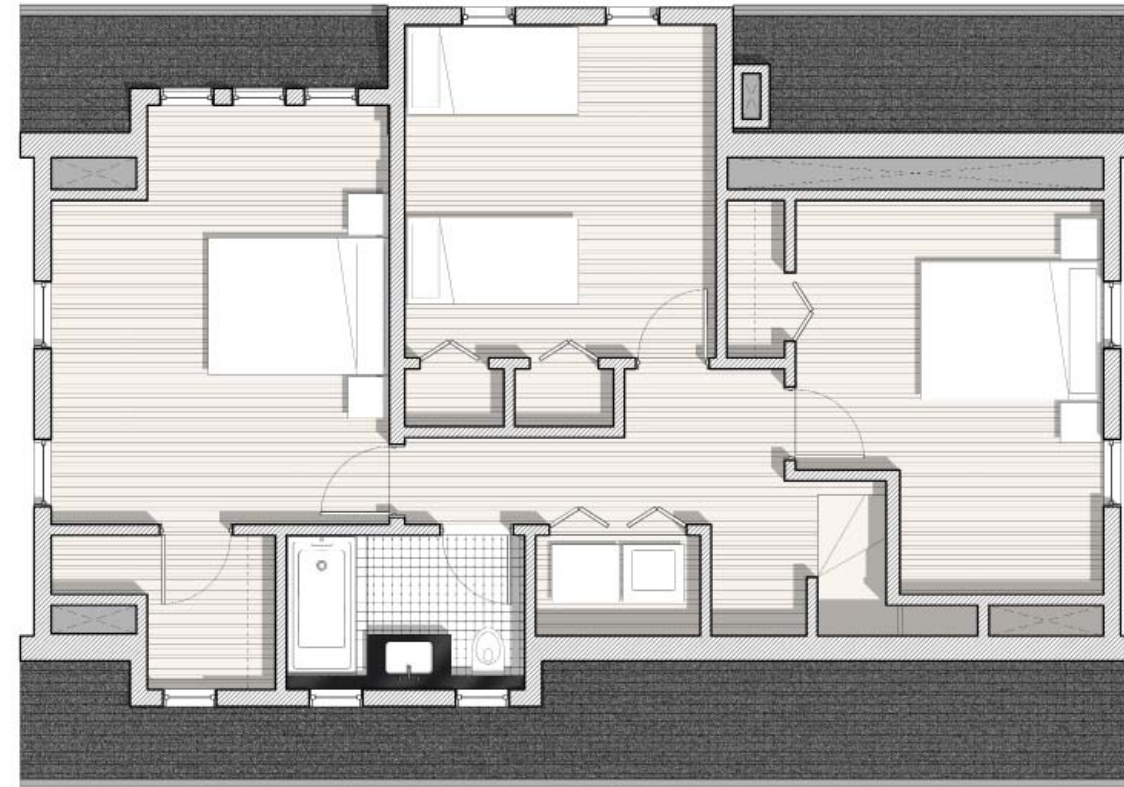

THIRD FLOOR PLAN

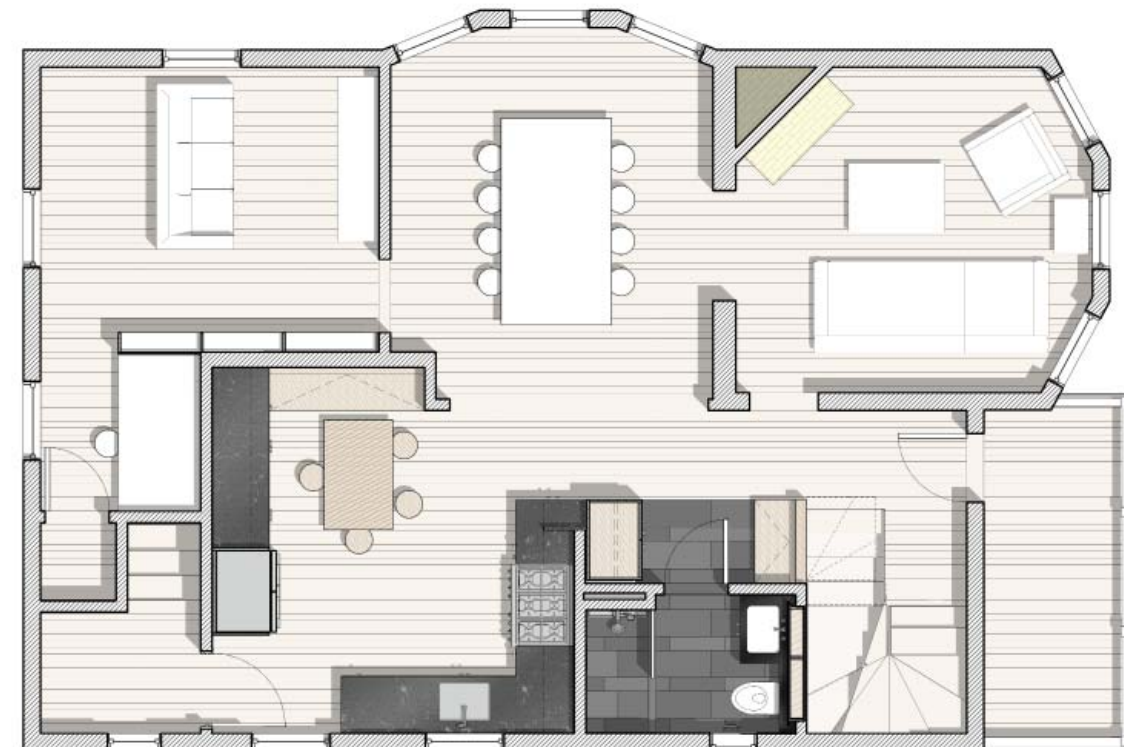


SECOND FLOOR PLAN

DESIGN / PRESENTATION DRAWINGS - SECTIONS / ELEVATIONS



HIGH RISE SECTION

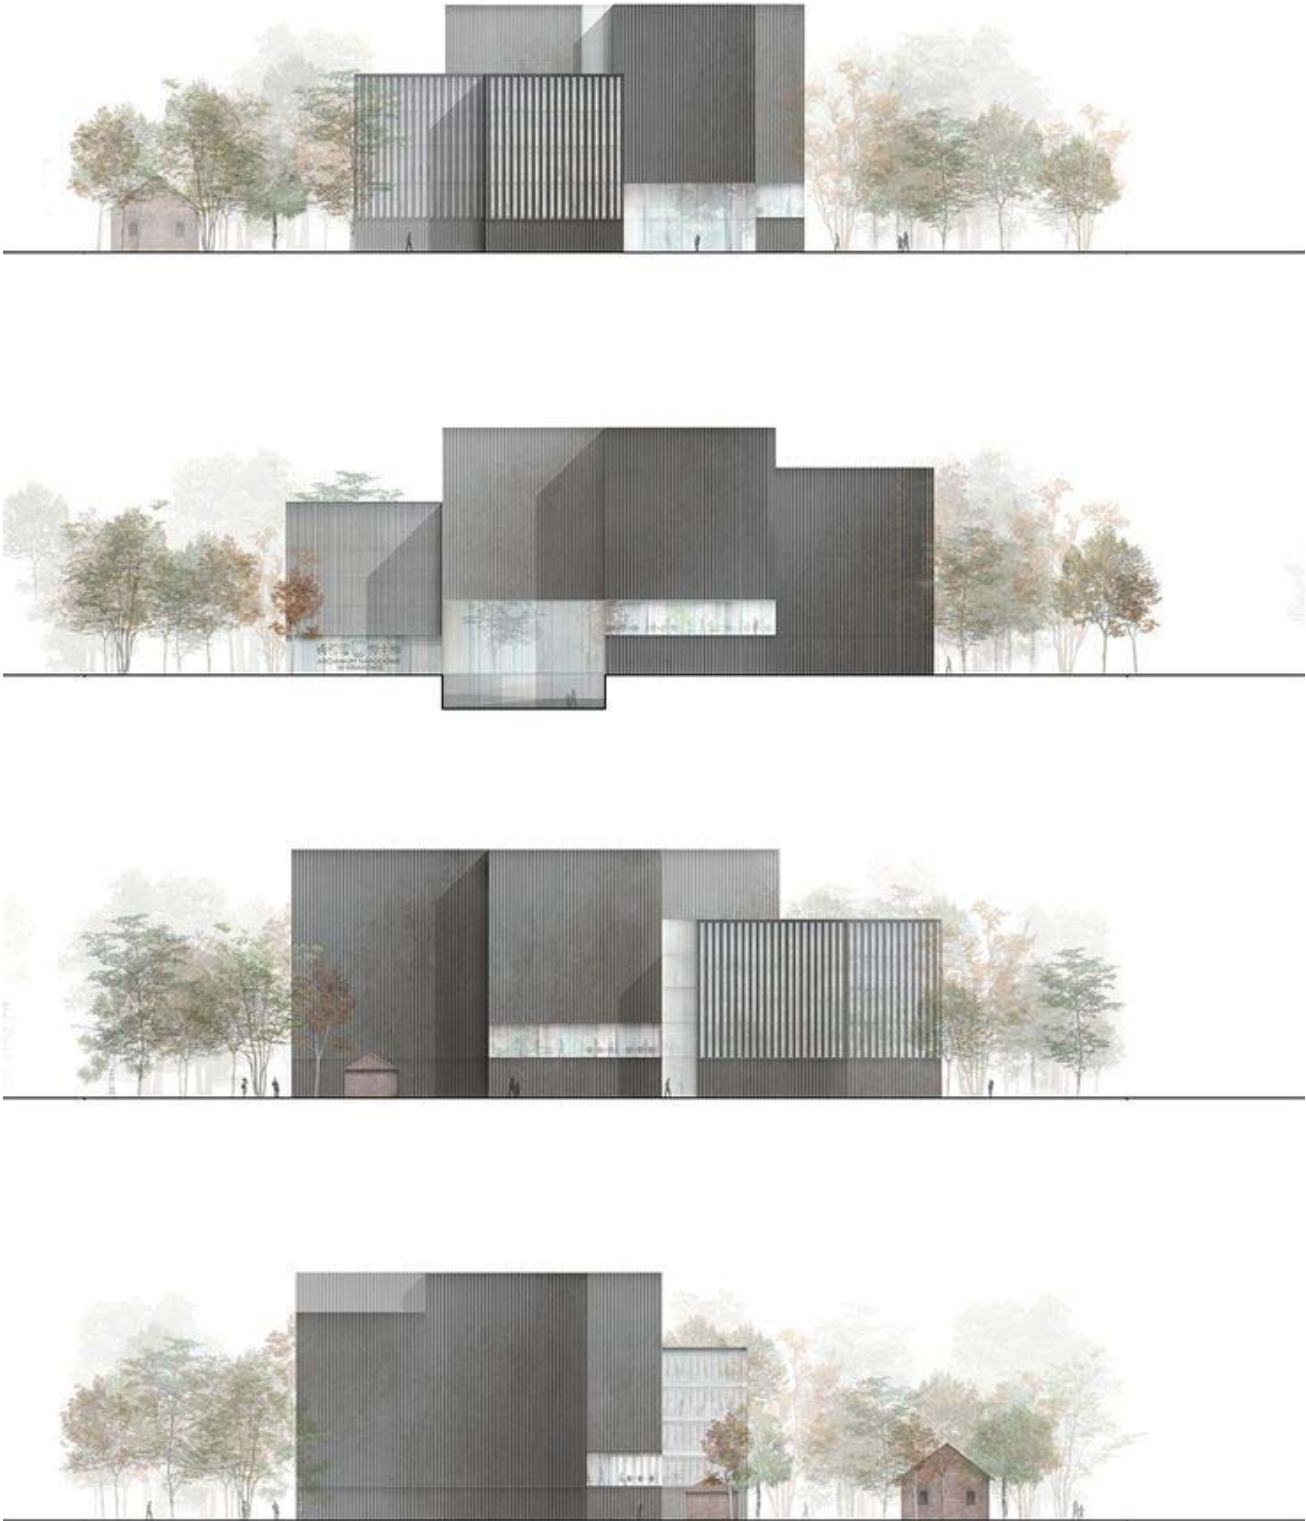

ELEVATIONS

DESIGN / PRESENTATION DRAWINGS - INTERIORS

Axon of bathroom option 01 - Finish Materials



Axon of bathroom option 02 - Finish Materials



AXON DRAWINGS



INTERIOR ELEVATIONS

DESIGN / PRESENTATION DRAWINGS - RENDERINGS



RENDERINGS


TECHNICAL / CONSTRUCTION DRAWINGS

- USED TO CONVEY DESIGN INTENT IN A WAY THAT IS VERY SPECIFIC, AND IS INTENDED FOR USE BY CONTRACTORS / BUILDERS
- USES STANDARD CONVENTIONS UNDERSTOOD ACROSS THE INDUSTRY
- USEFUL FOR CONSTRUCTION, BUT MAY BE DIFFICULT TO UNDERSTAND FOR THOSE NOT FAMILIAR WITH THE INDUSTRY
- CAN BE PLANS, SECTIONS, ELEVATIONS, OR 3D DRAWINGS / RENDERINGS




TECHNICAL / CONSTRUCTION DRAWINGS - FLOOR PLANS

- WHAT DO WE SEE IN THESE PLANS?
- HOW IS INFORMATION CONVEYED?

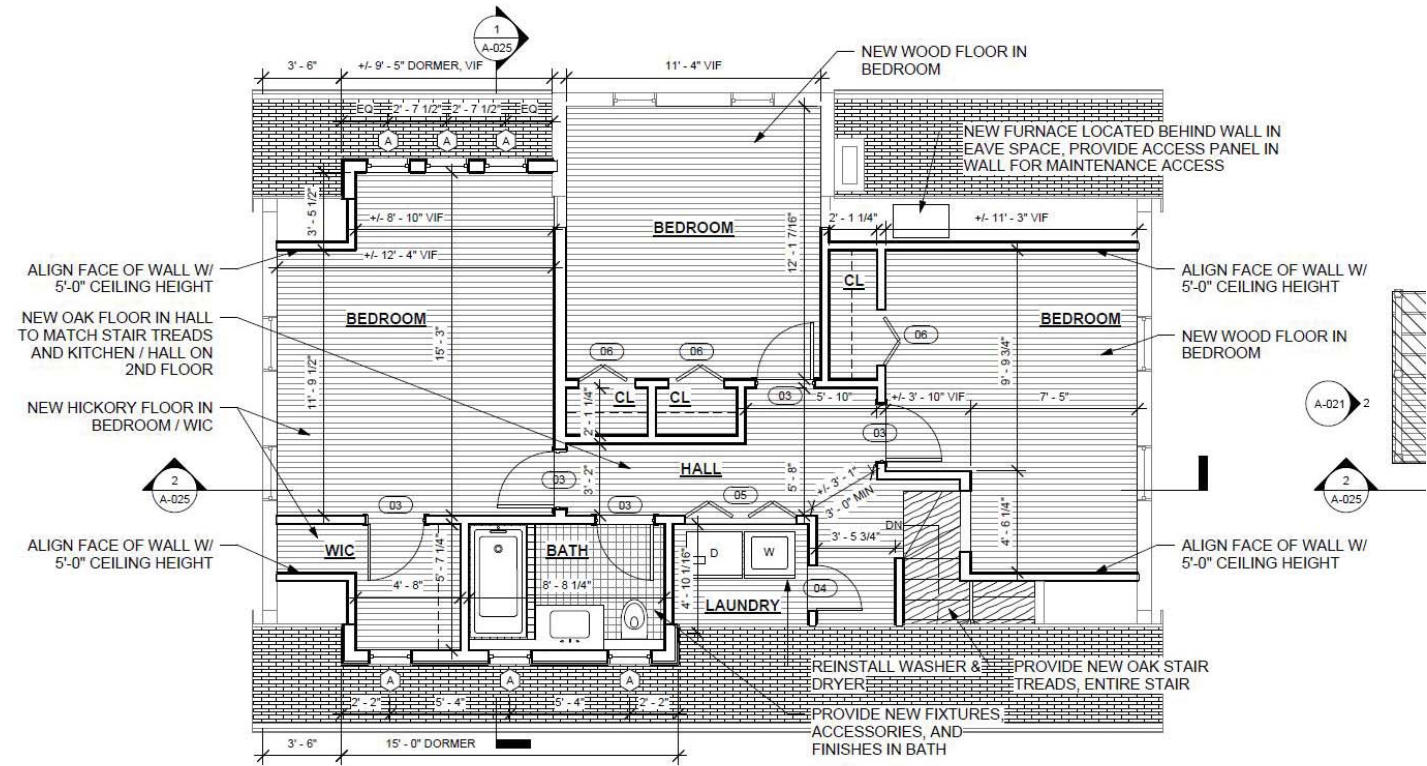


THIRD FLOOR PLAN

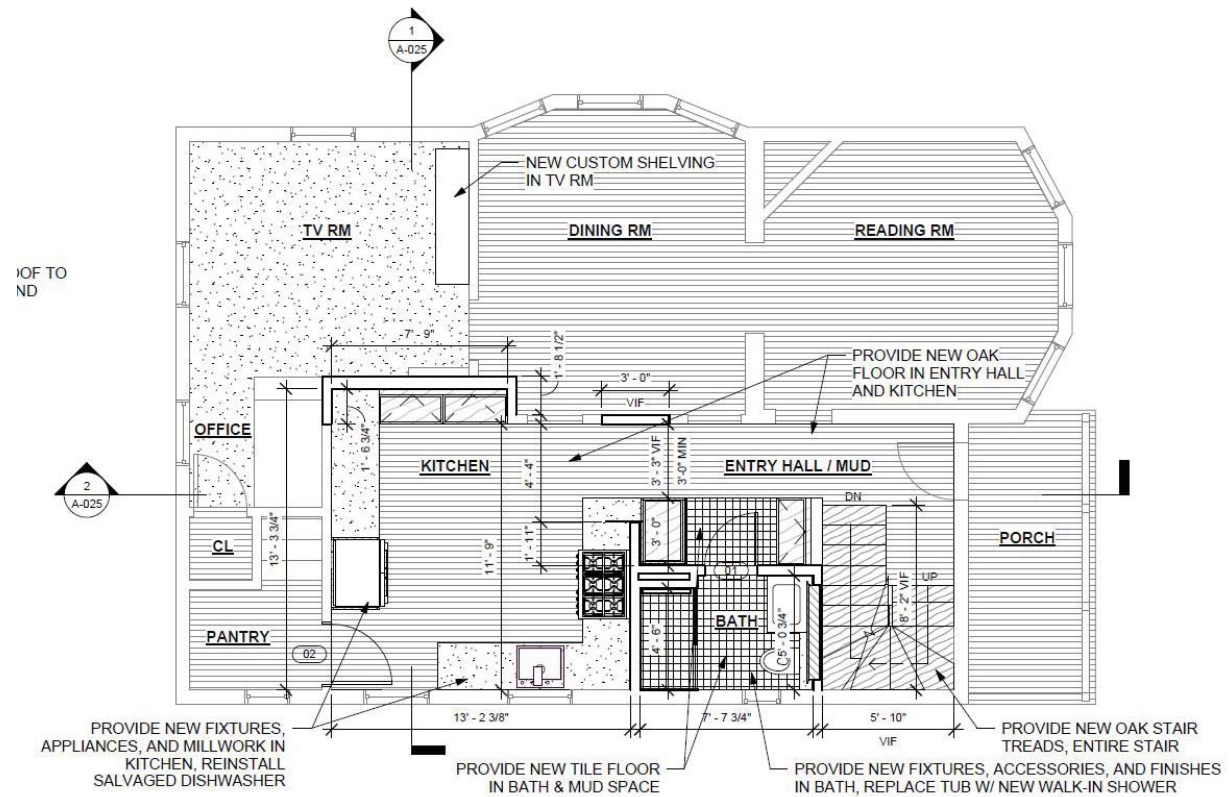



SECOND FLOOR PLAN

TECHNICAL / CONSTRUCTION DRAWINGS - ELEVATIONS

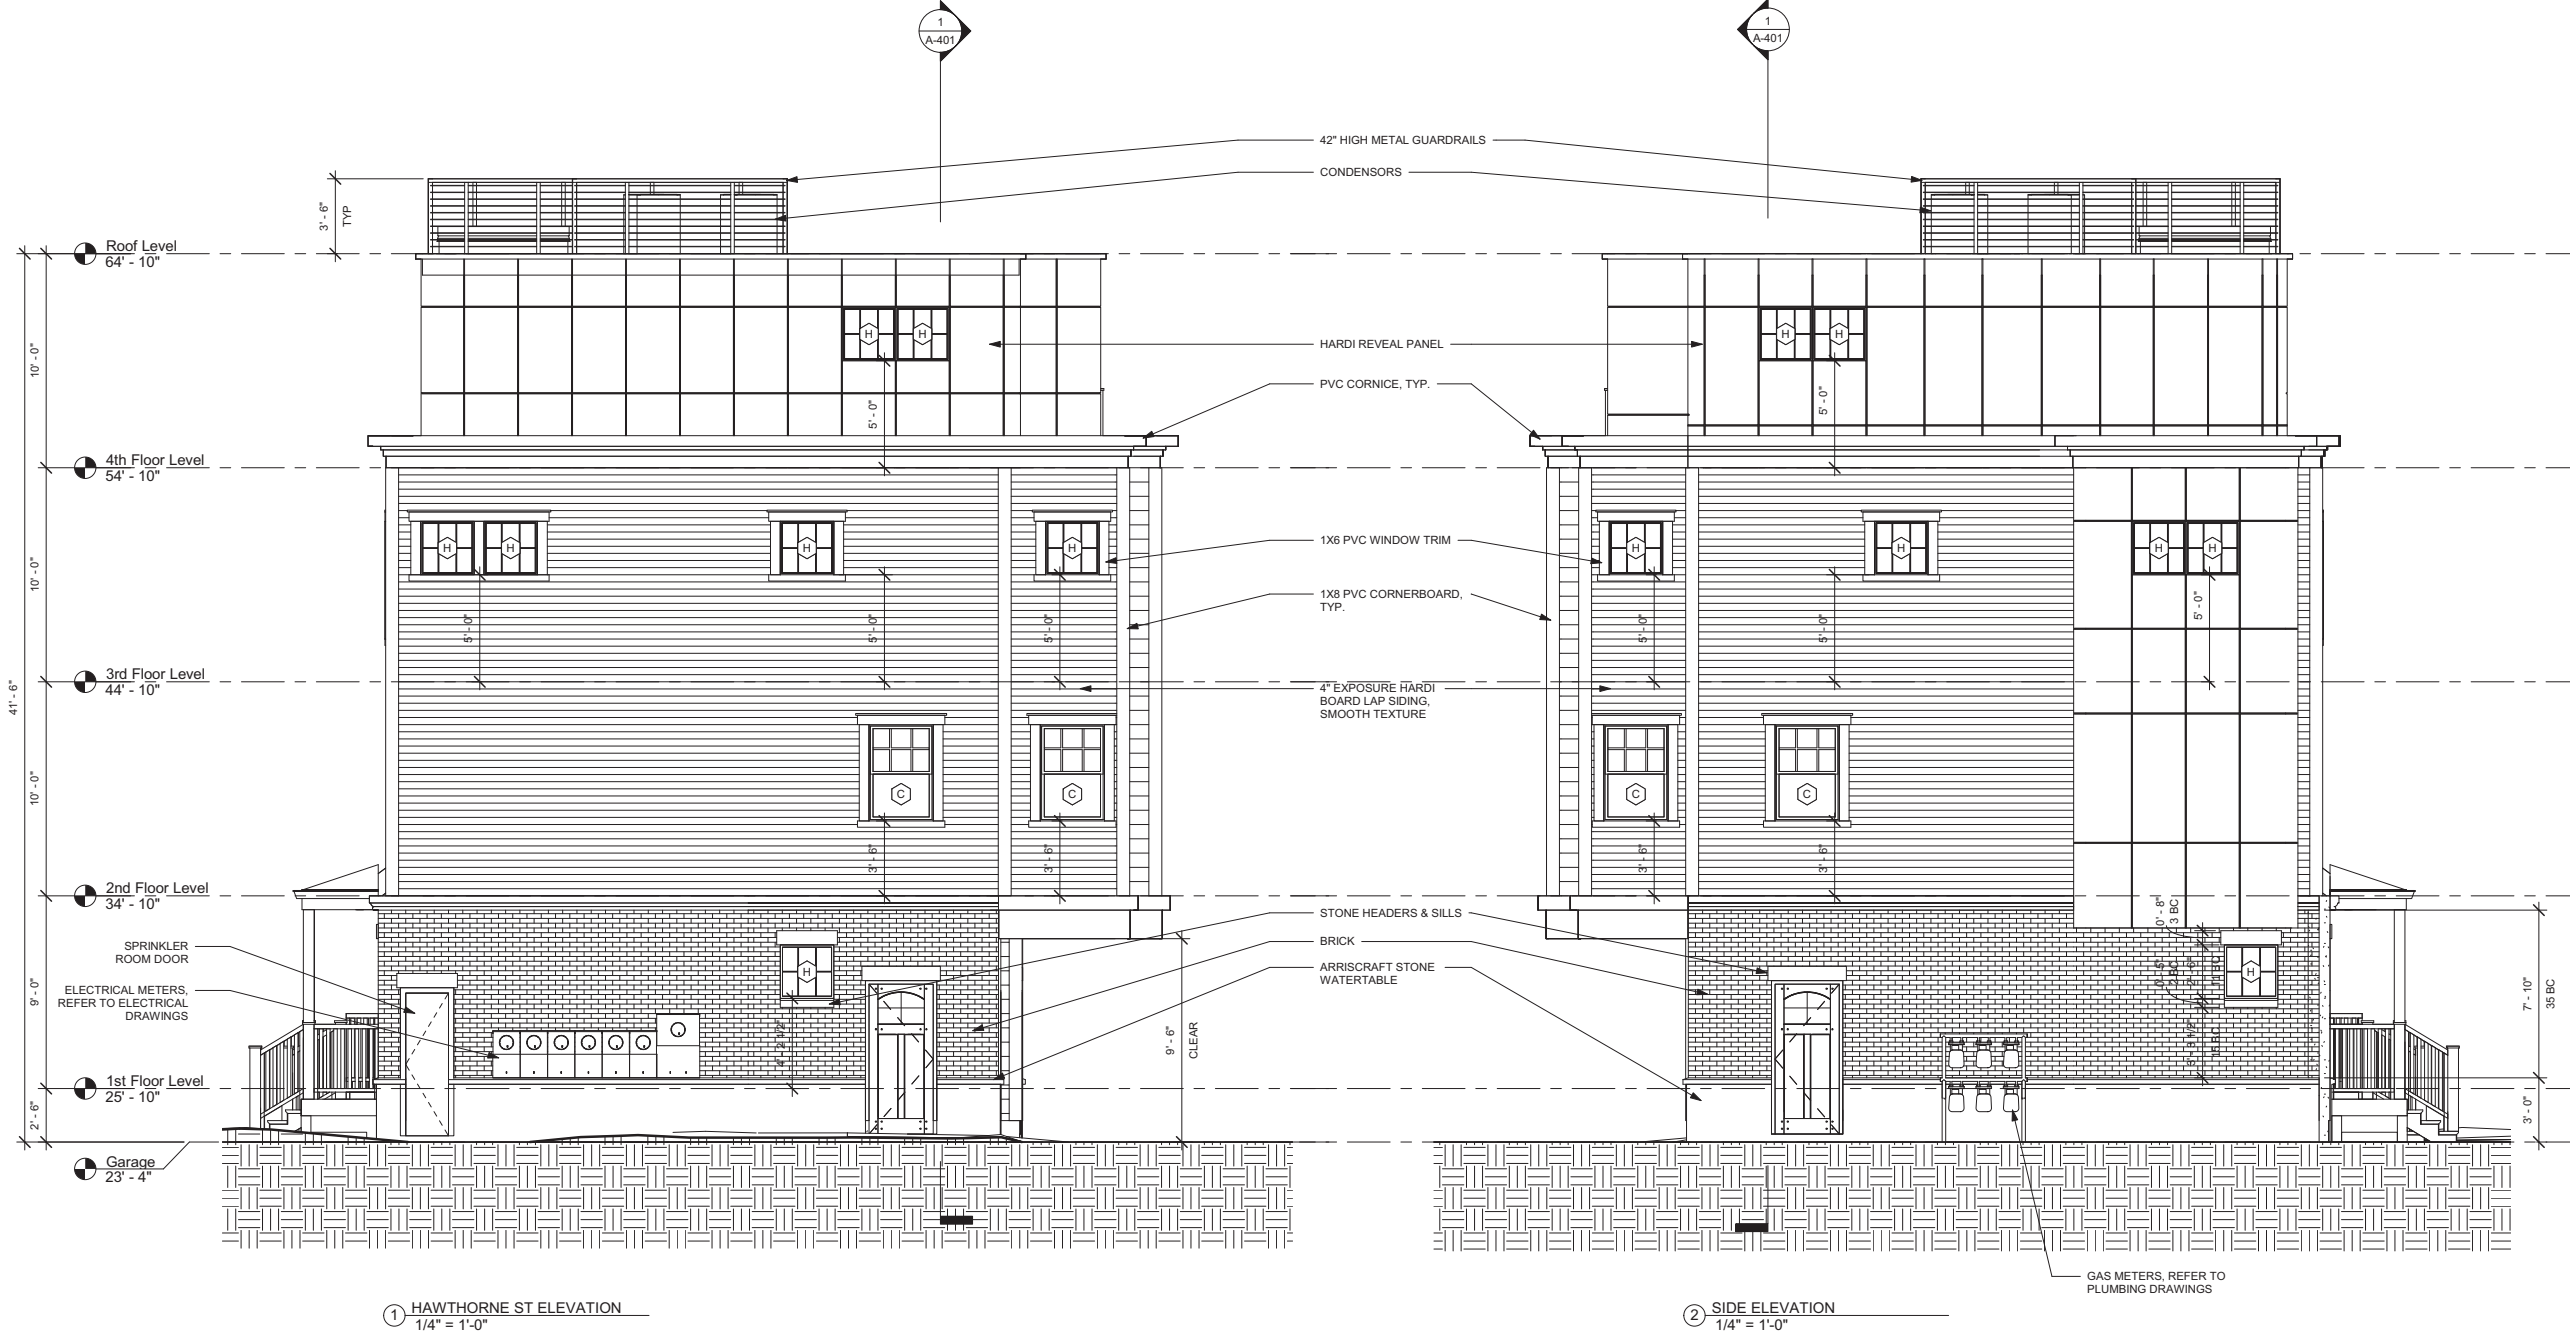


ELEVATIONS

TECHNICAL / CONSTRUCTION DRAWINGS - INTERIORS

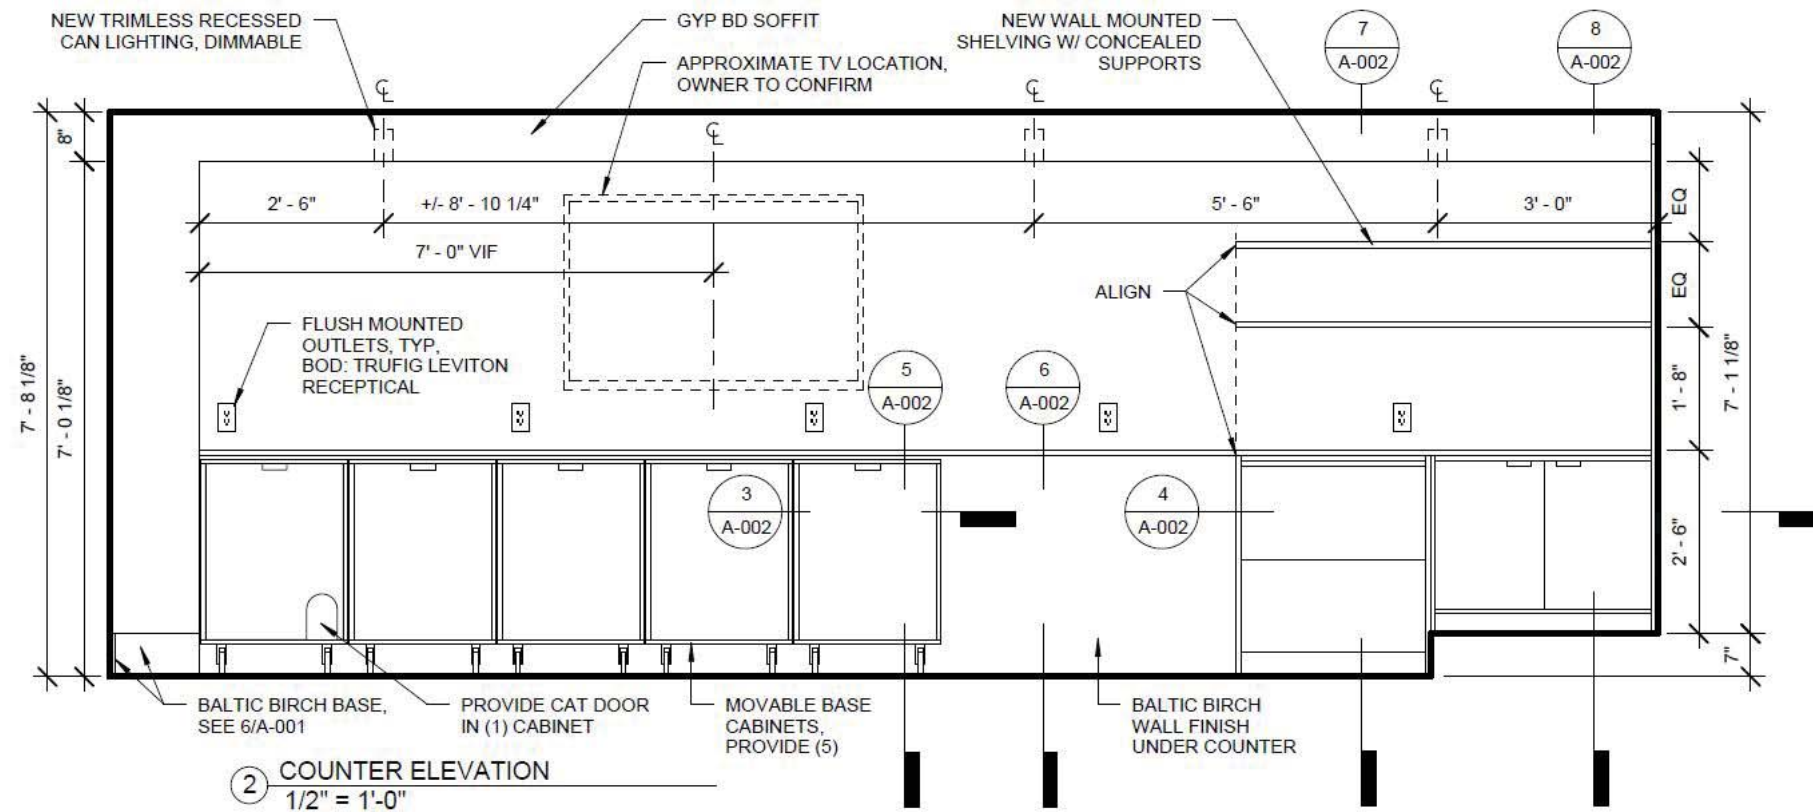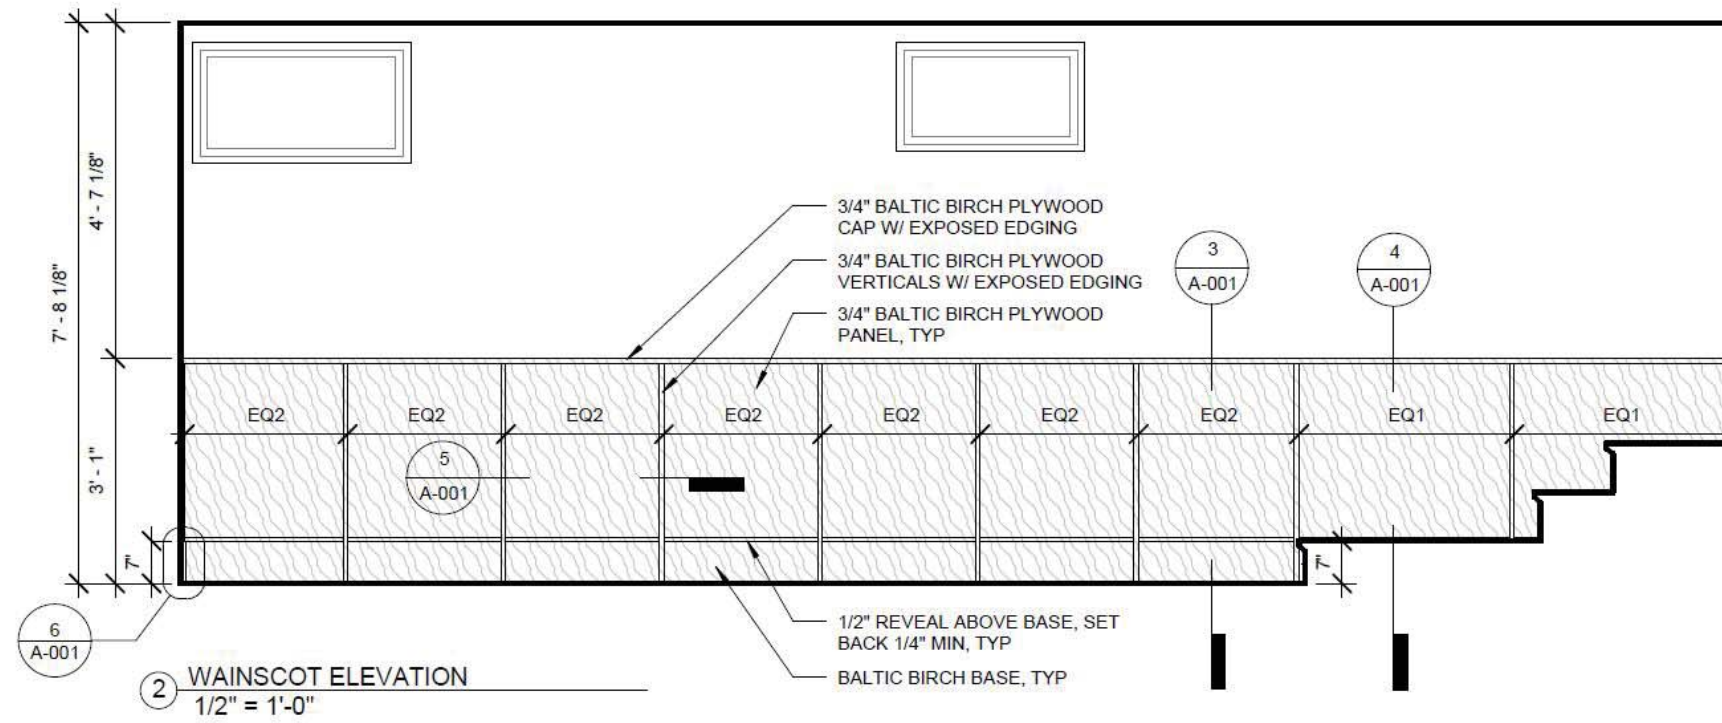










INTERIOR ELEVATIONS

TECHNICAL / CONSTRUCTION DRAWINGS - 3D AXON

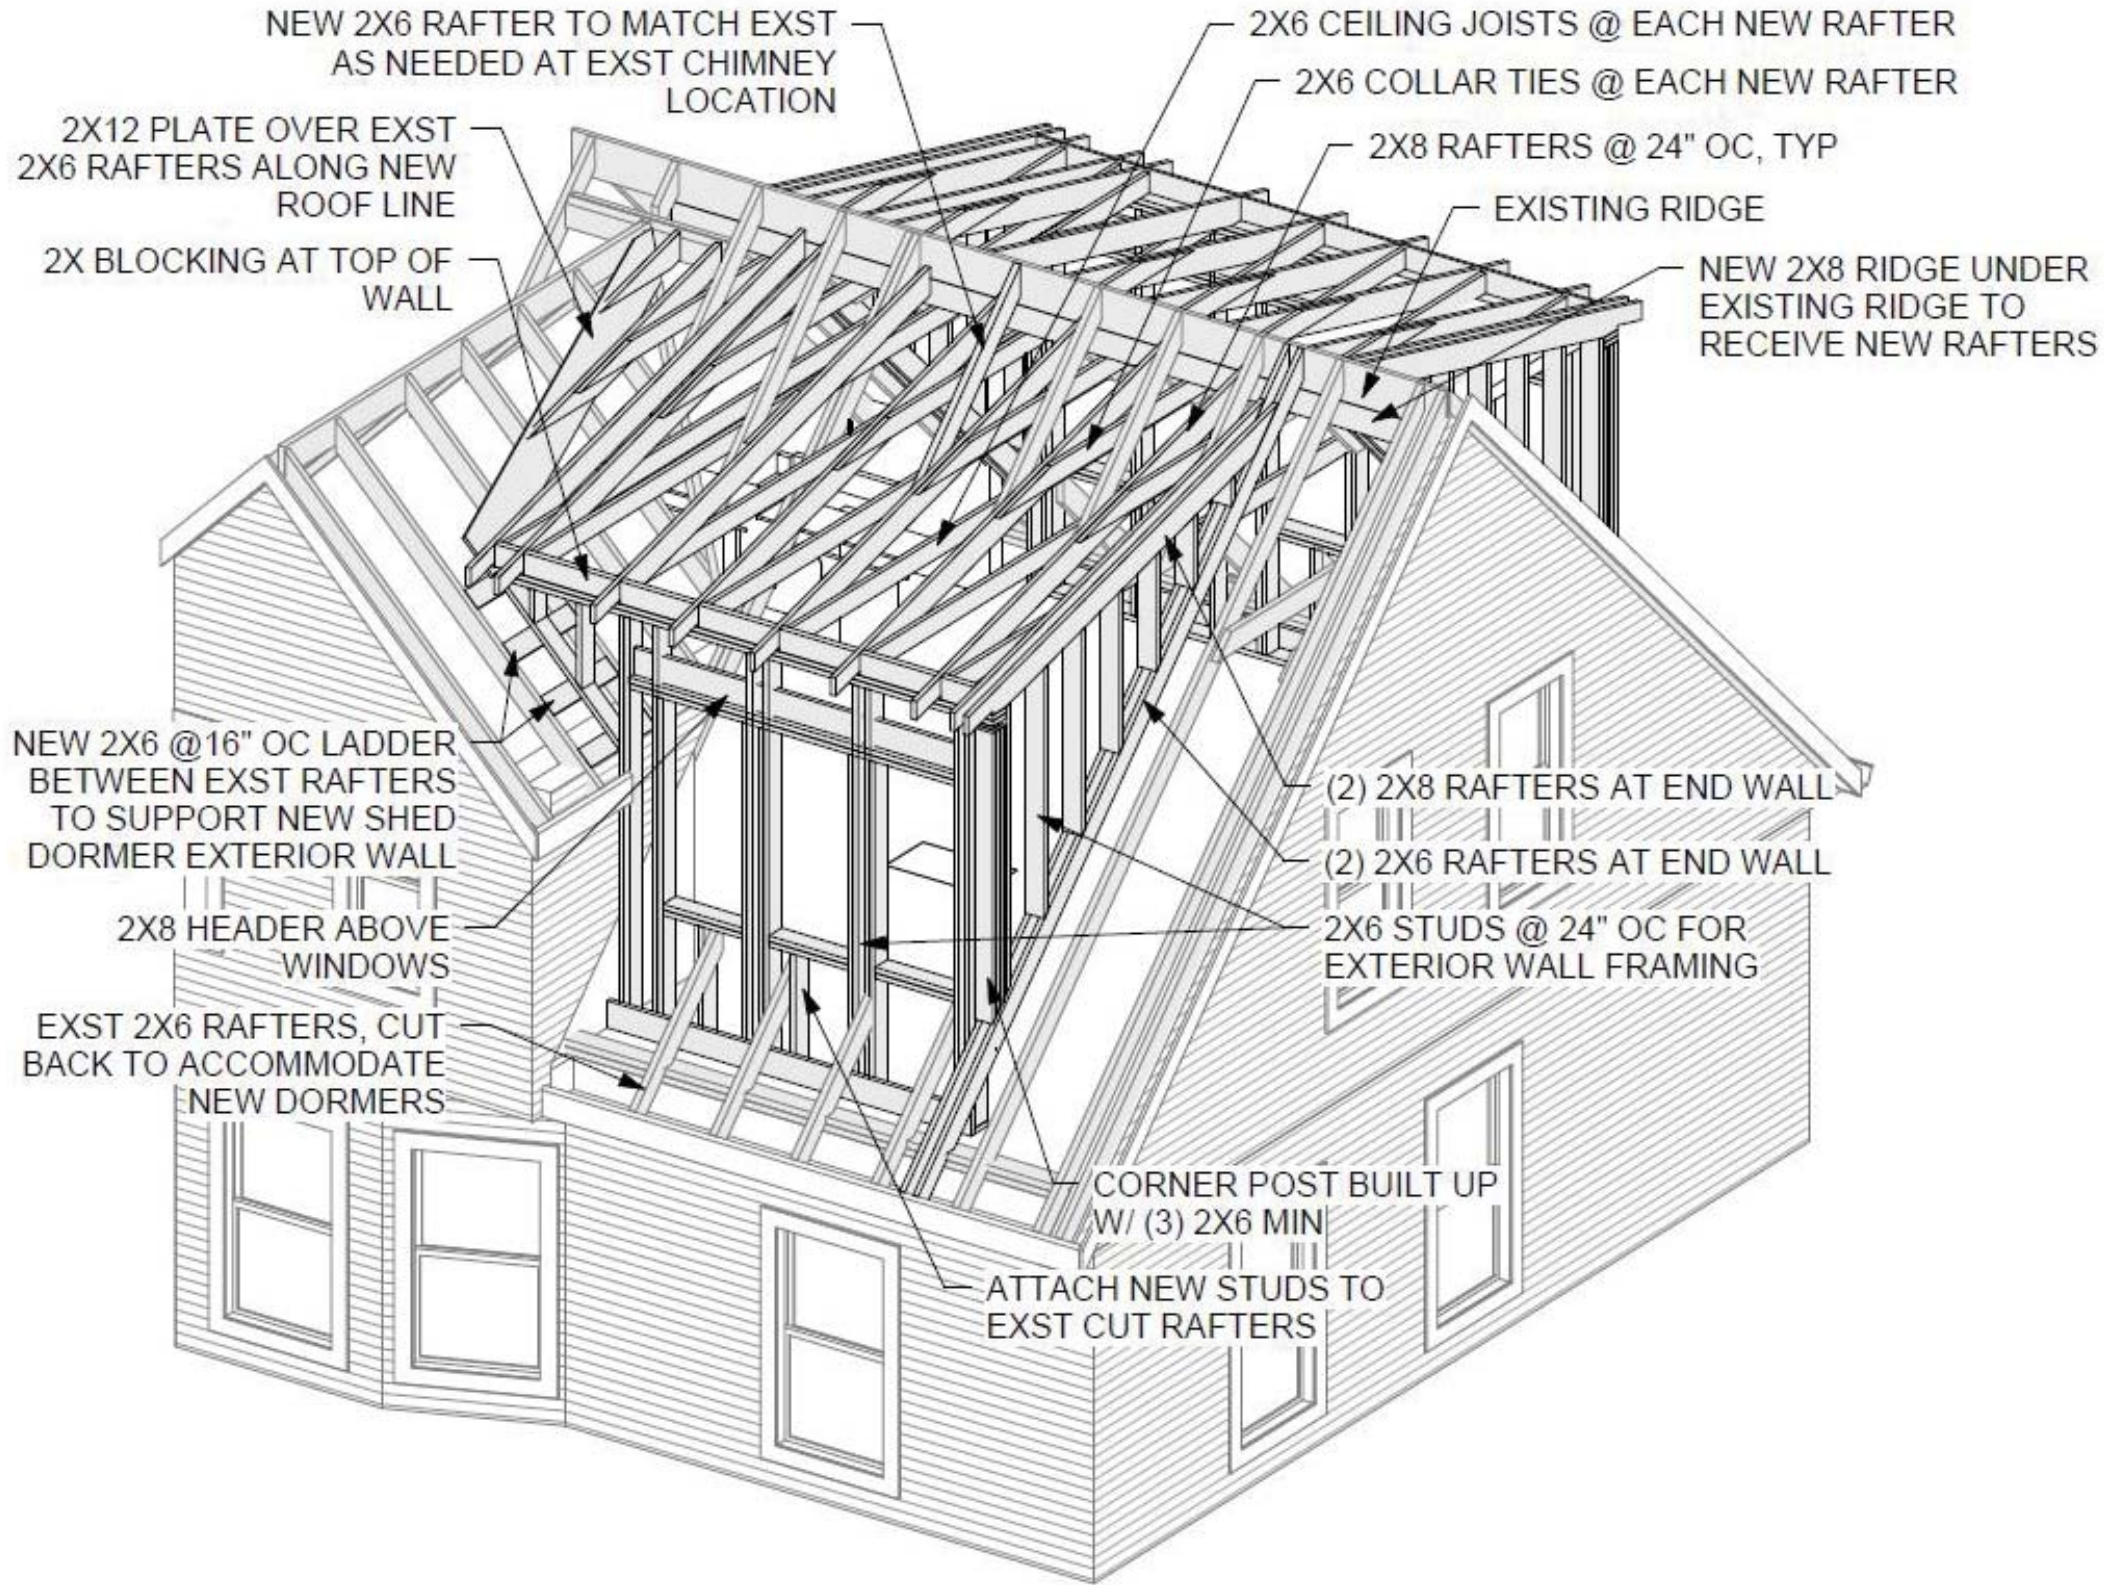









STRUCTURAL AXON

READING DRAWINGS - STANDARD CONVENTIONS

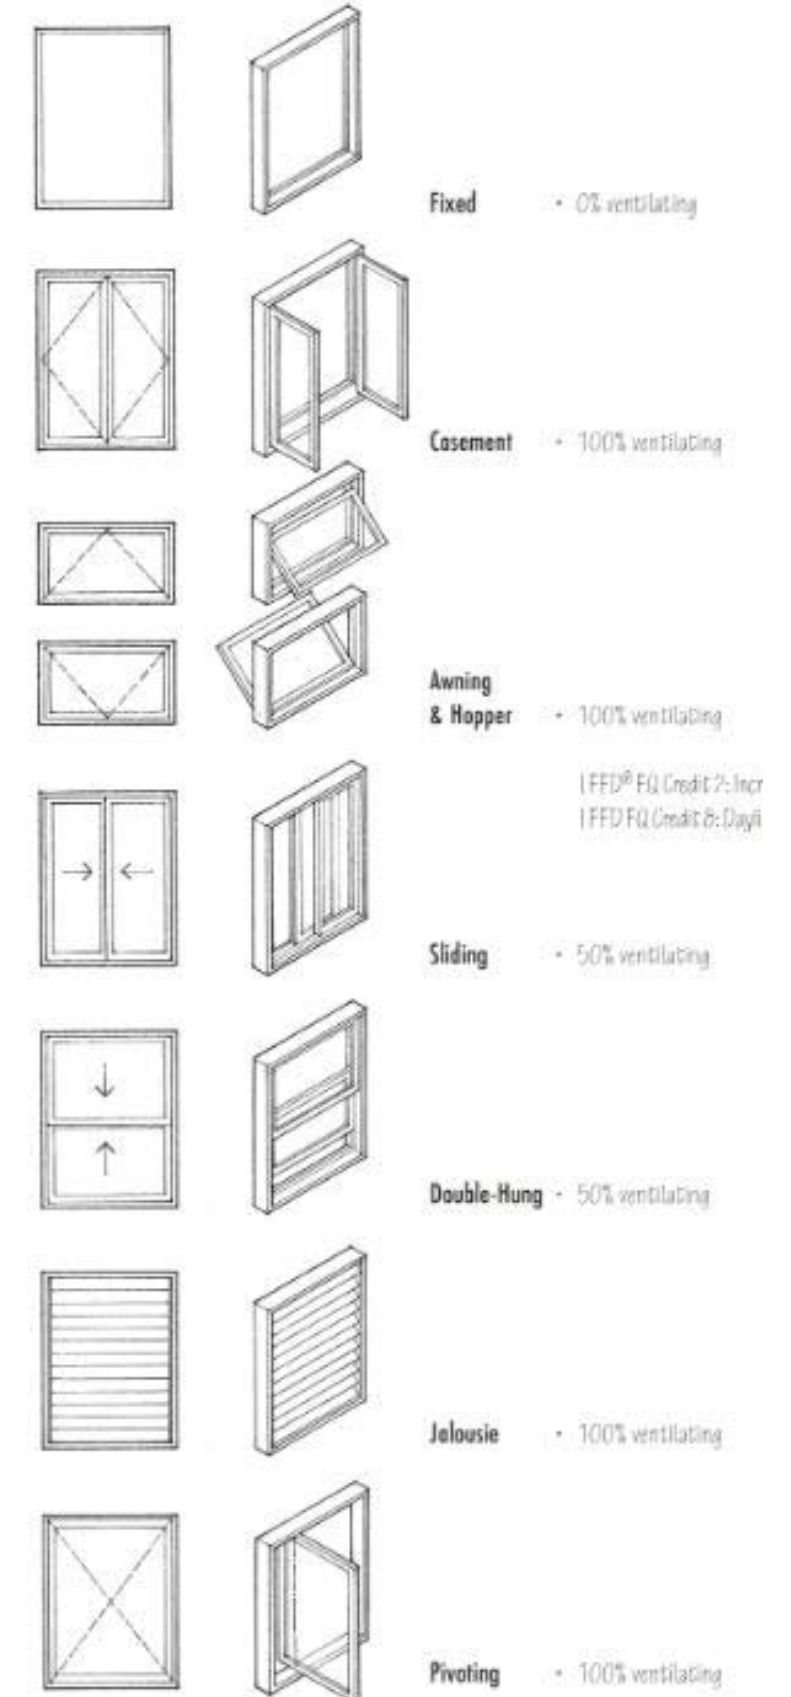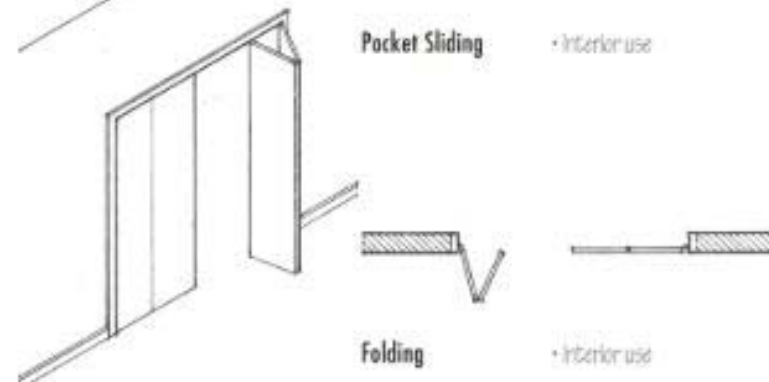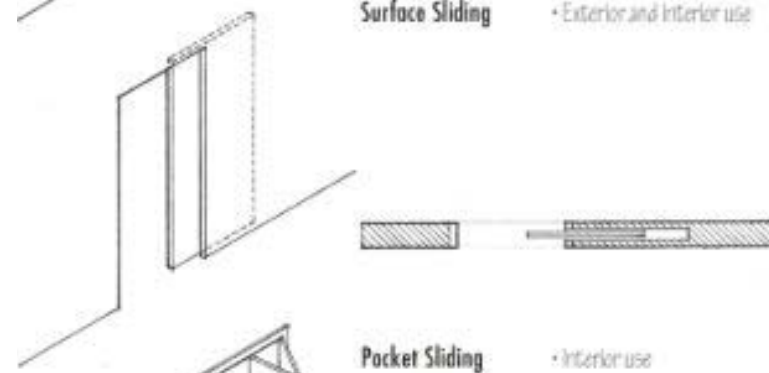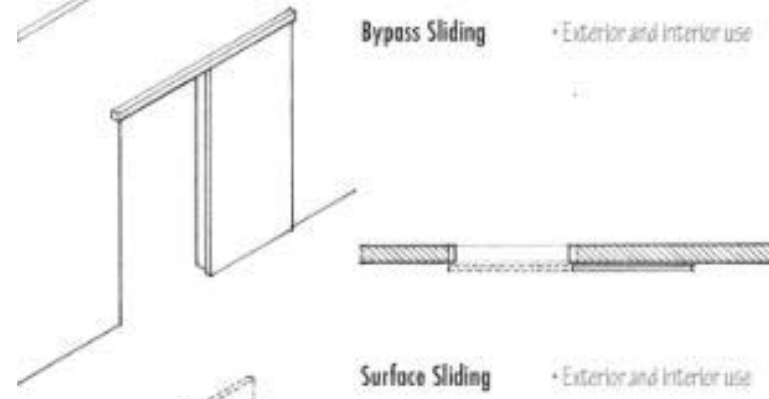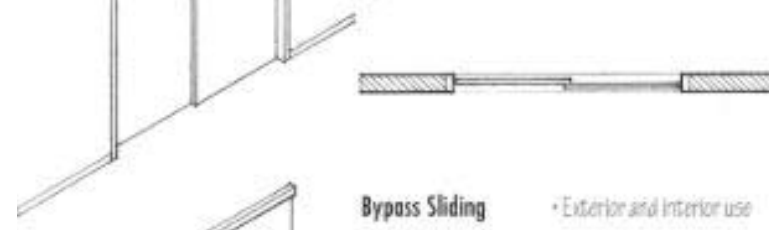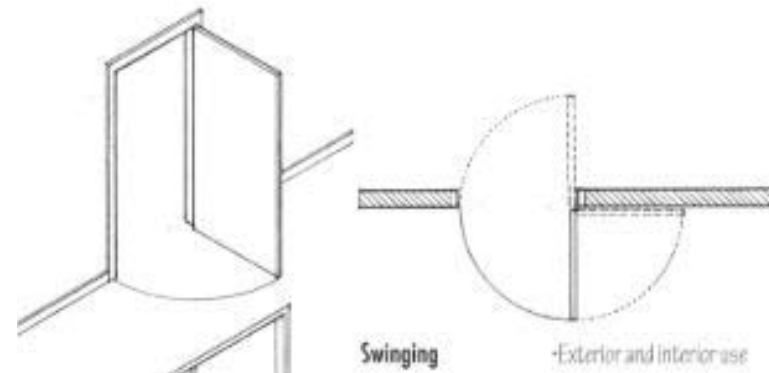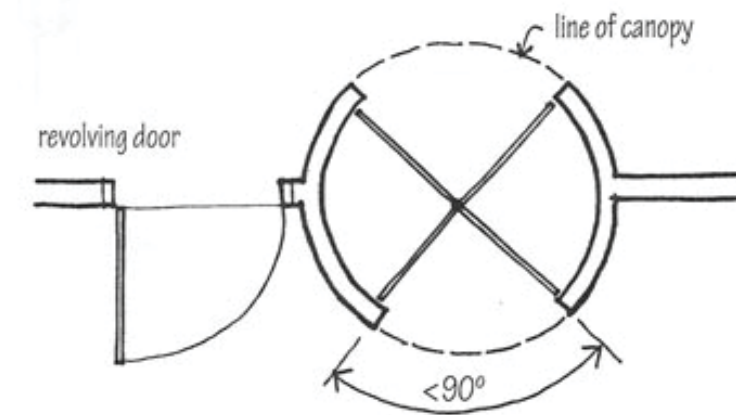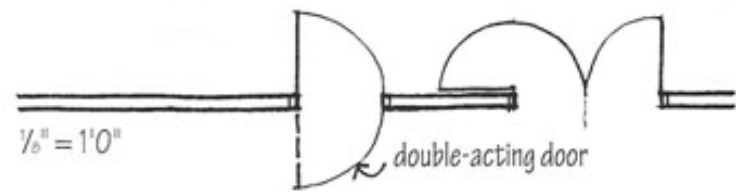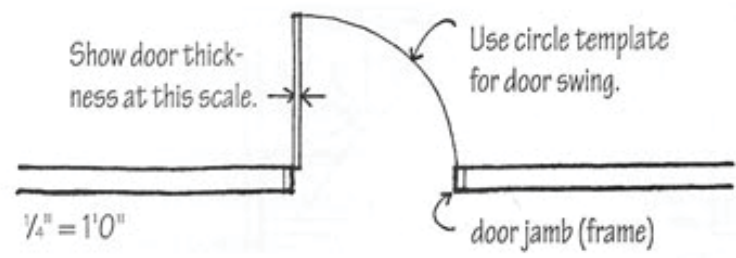


READING DRAWINGS - STANDARD CONVENTIONS



Architectural Blueprint Symbols

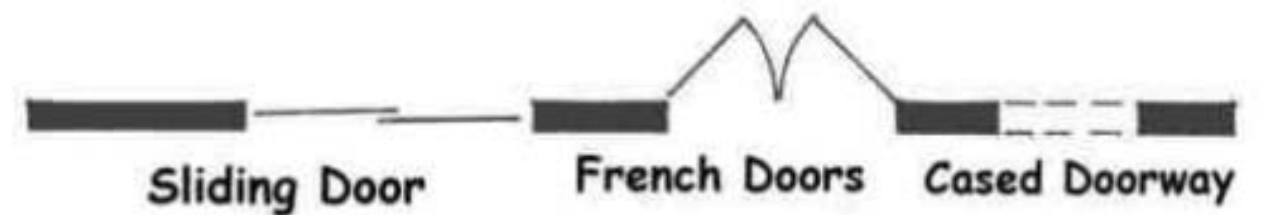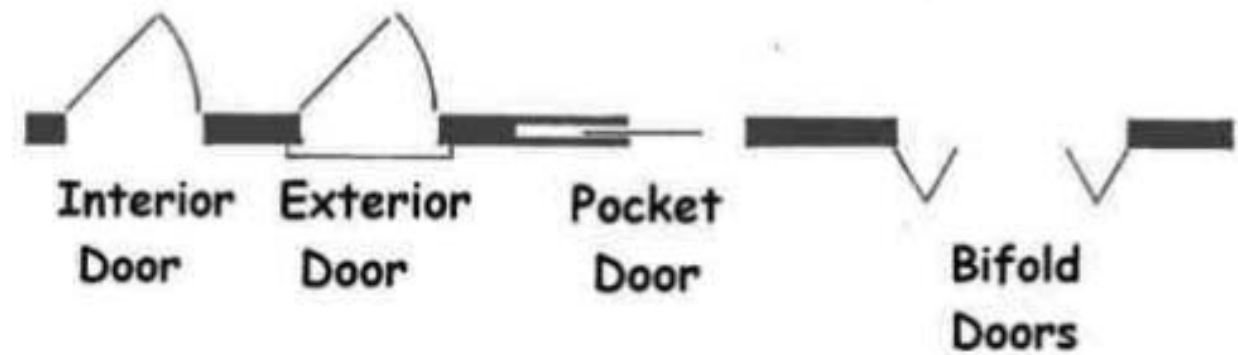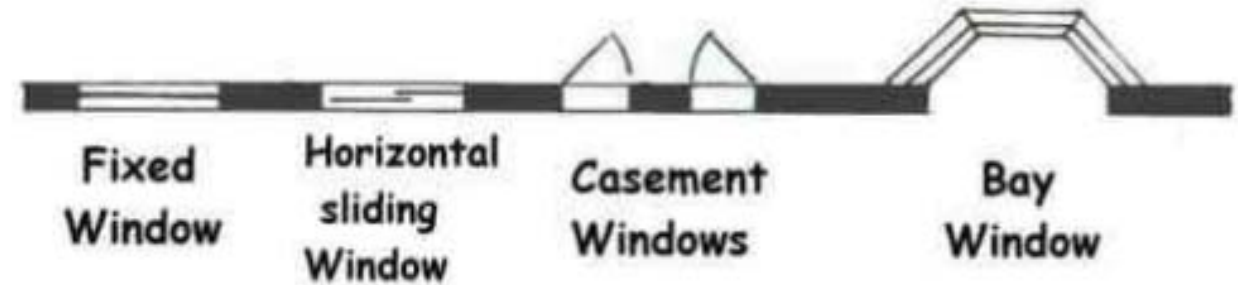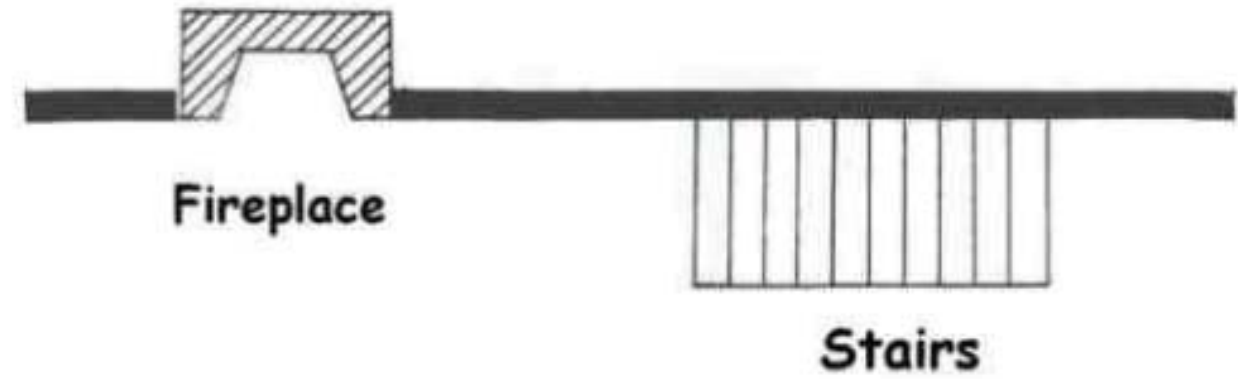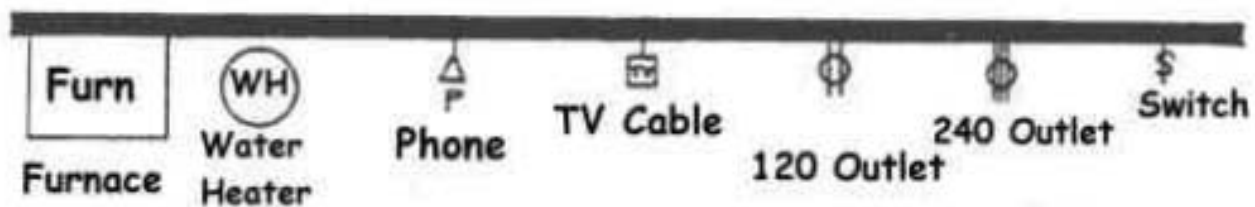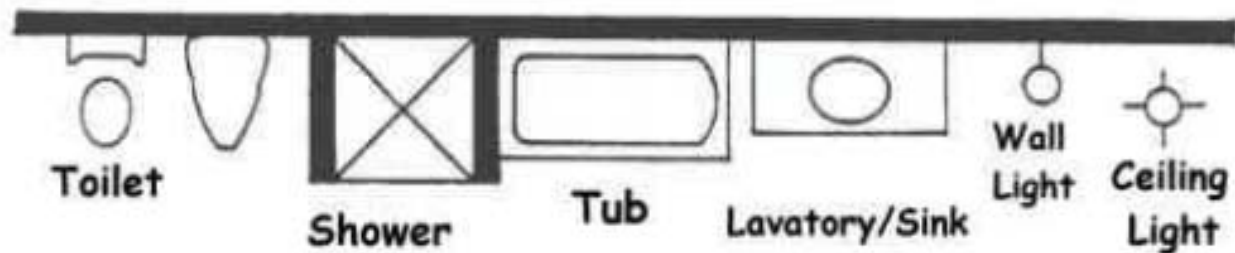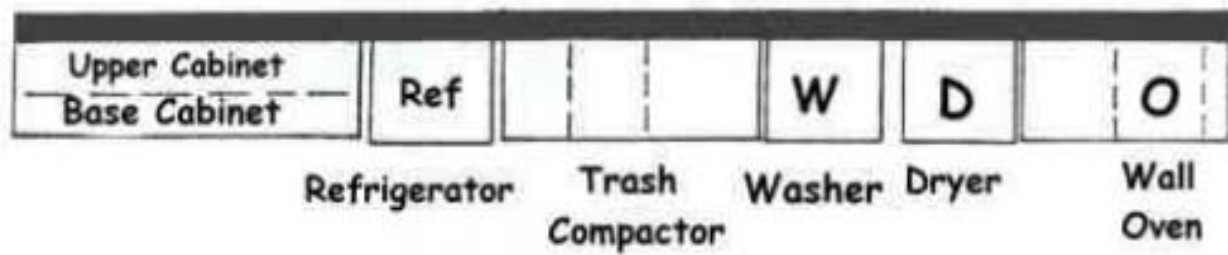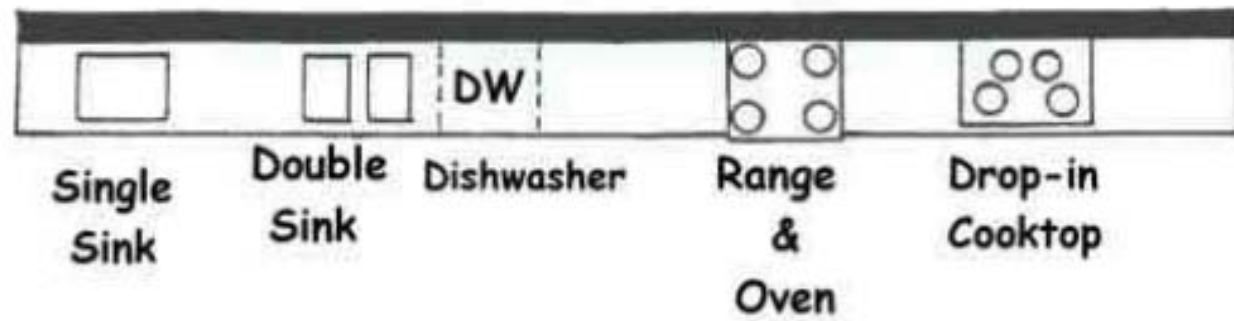


READING DRAWINGS - LINE WEIGHTS + HATCHING

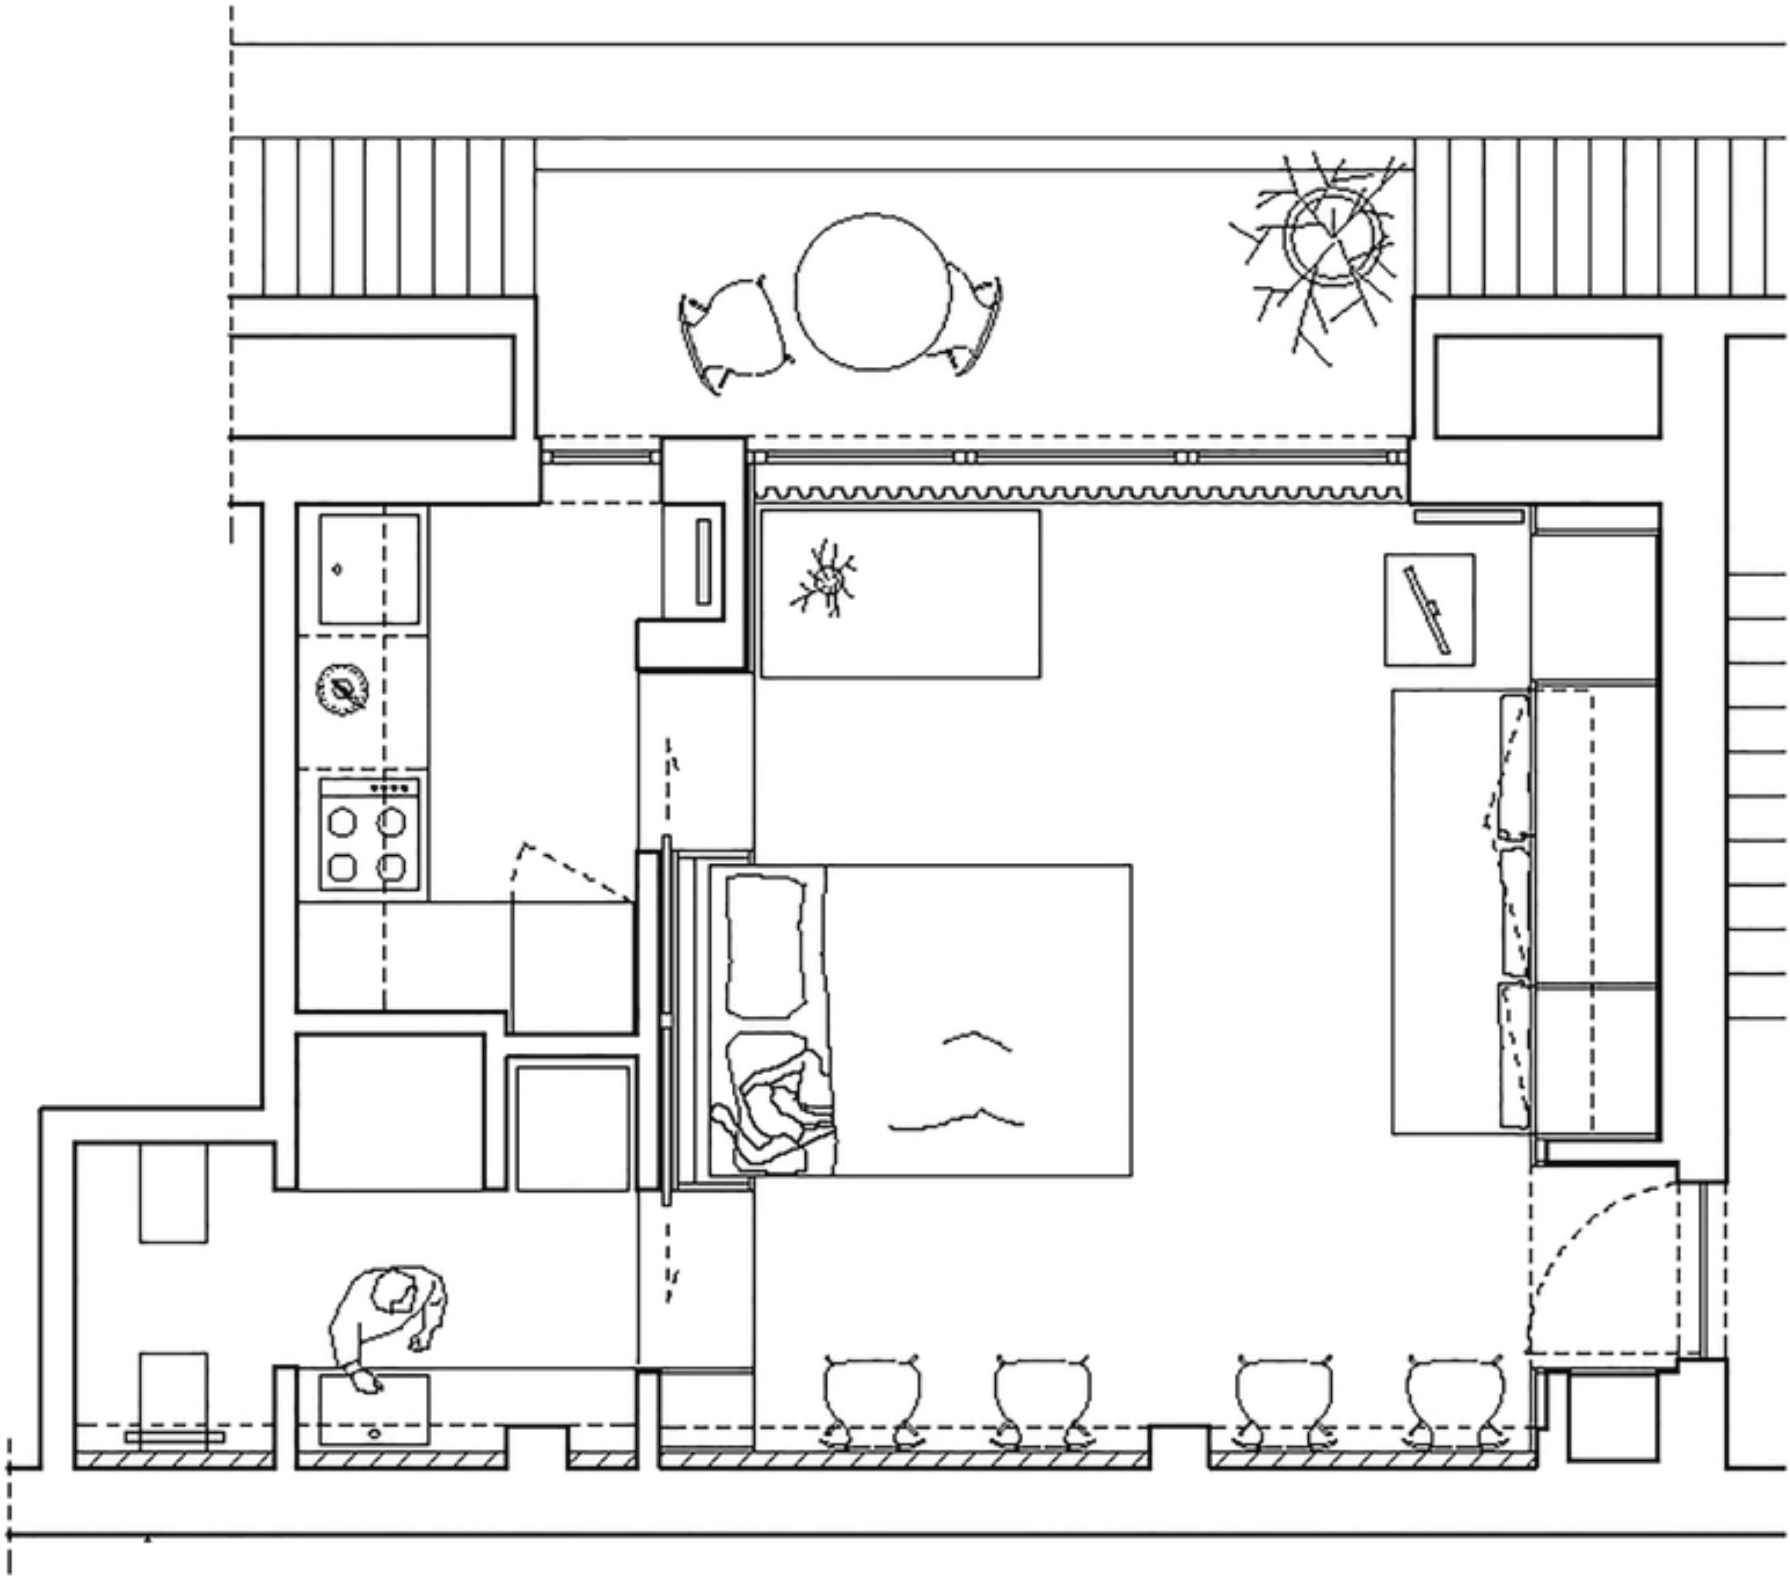


READING DRAWINGS - LINE WEIGHTS + HATCHING

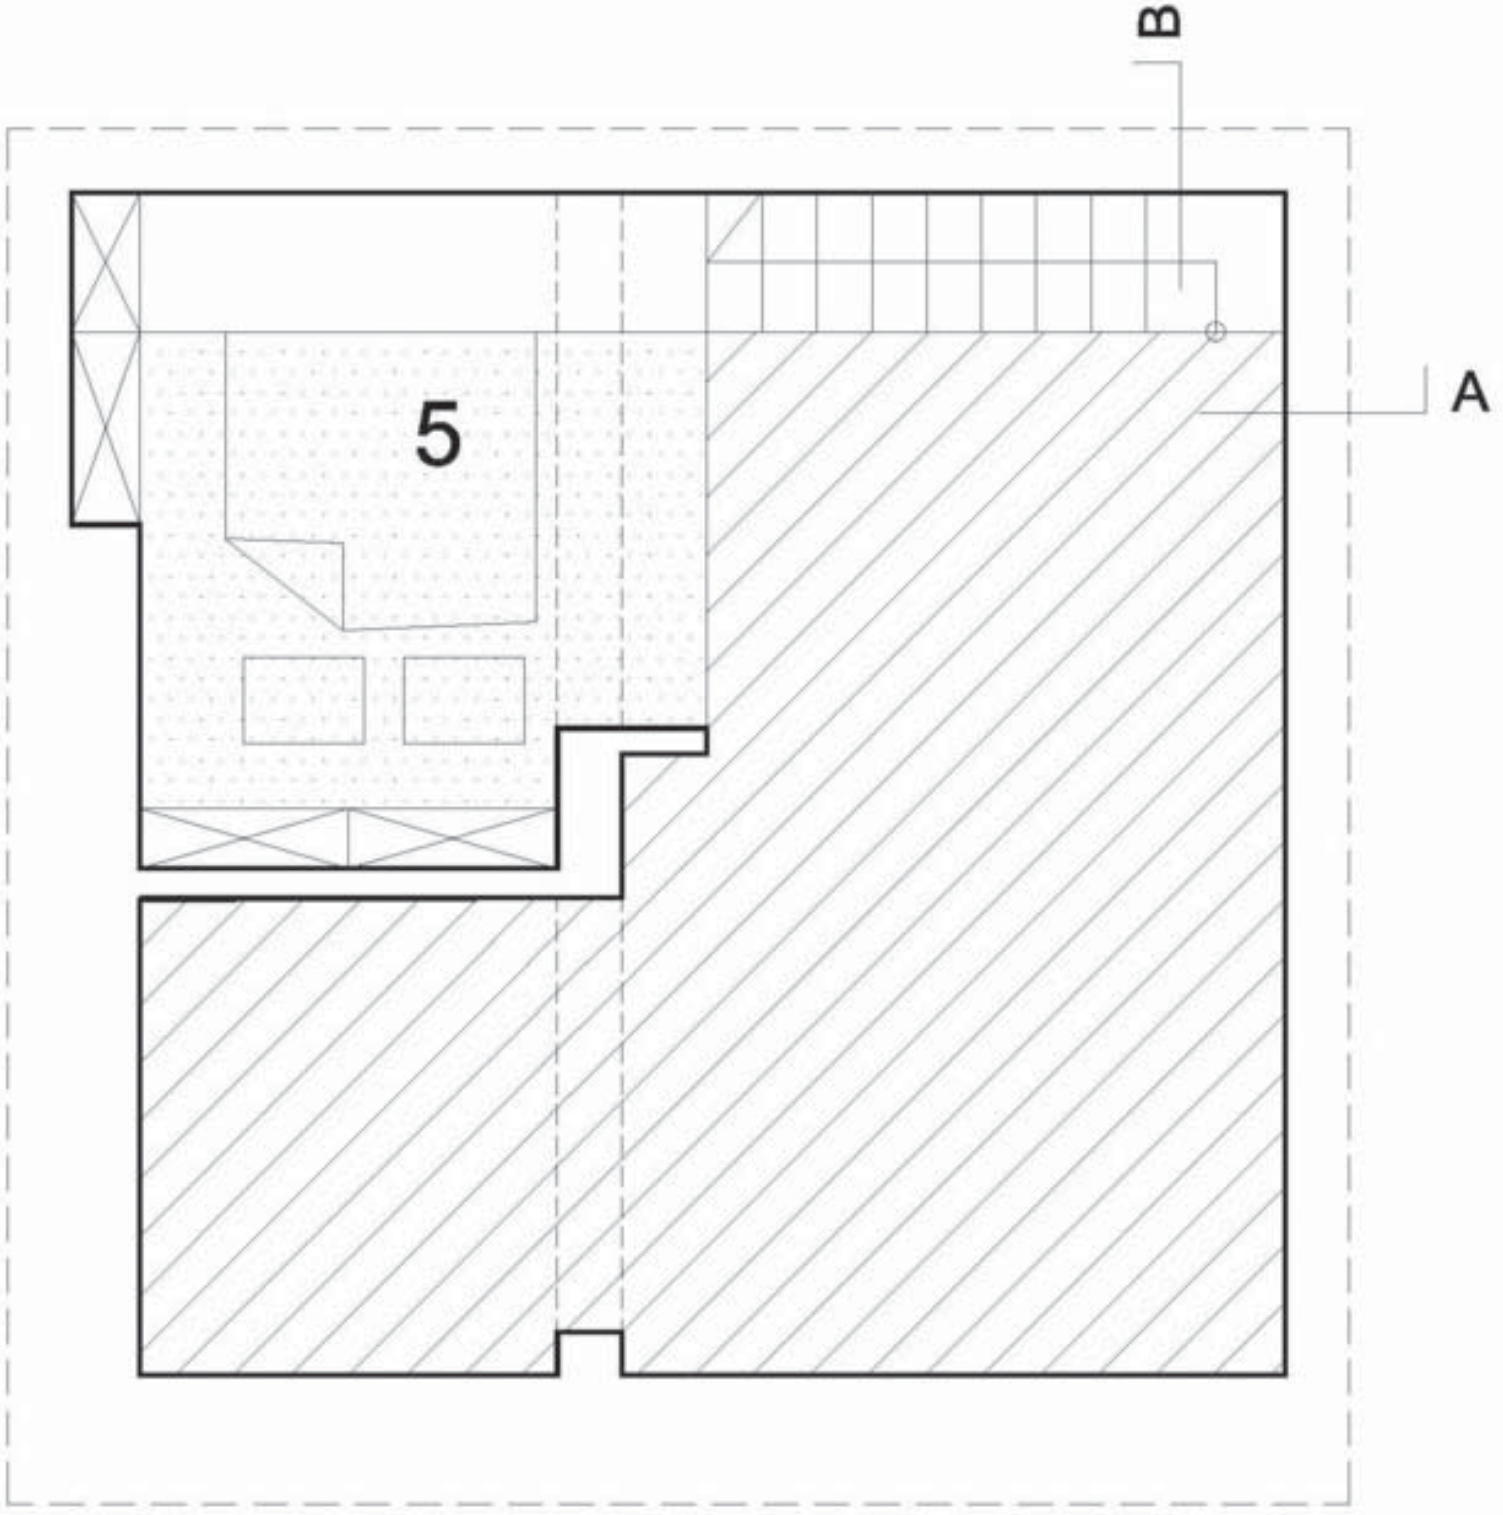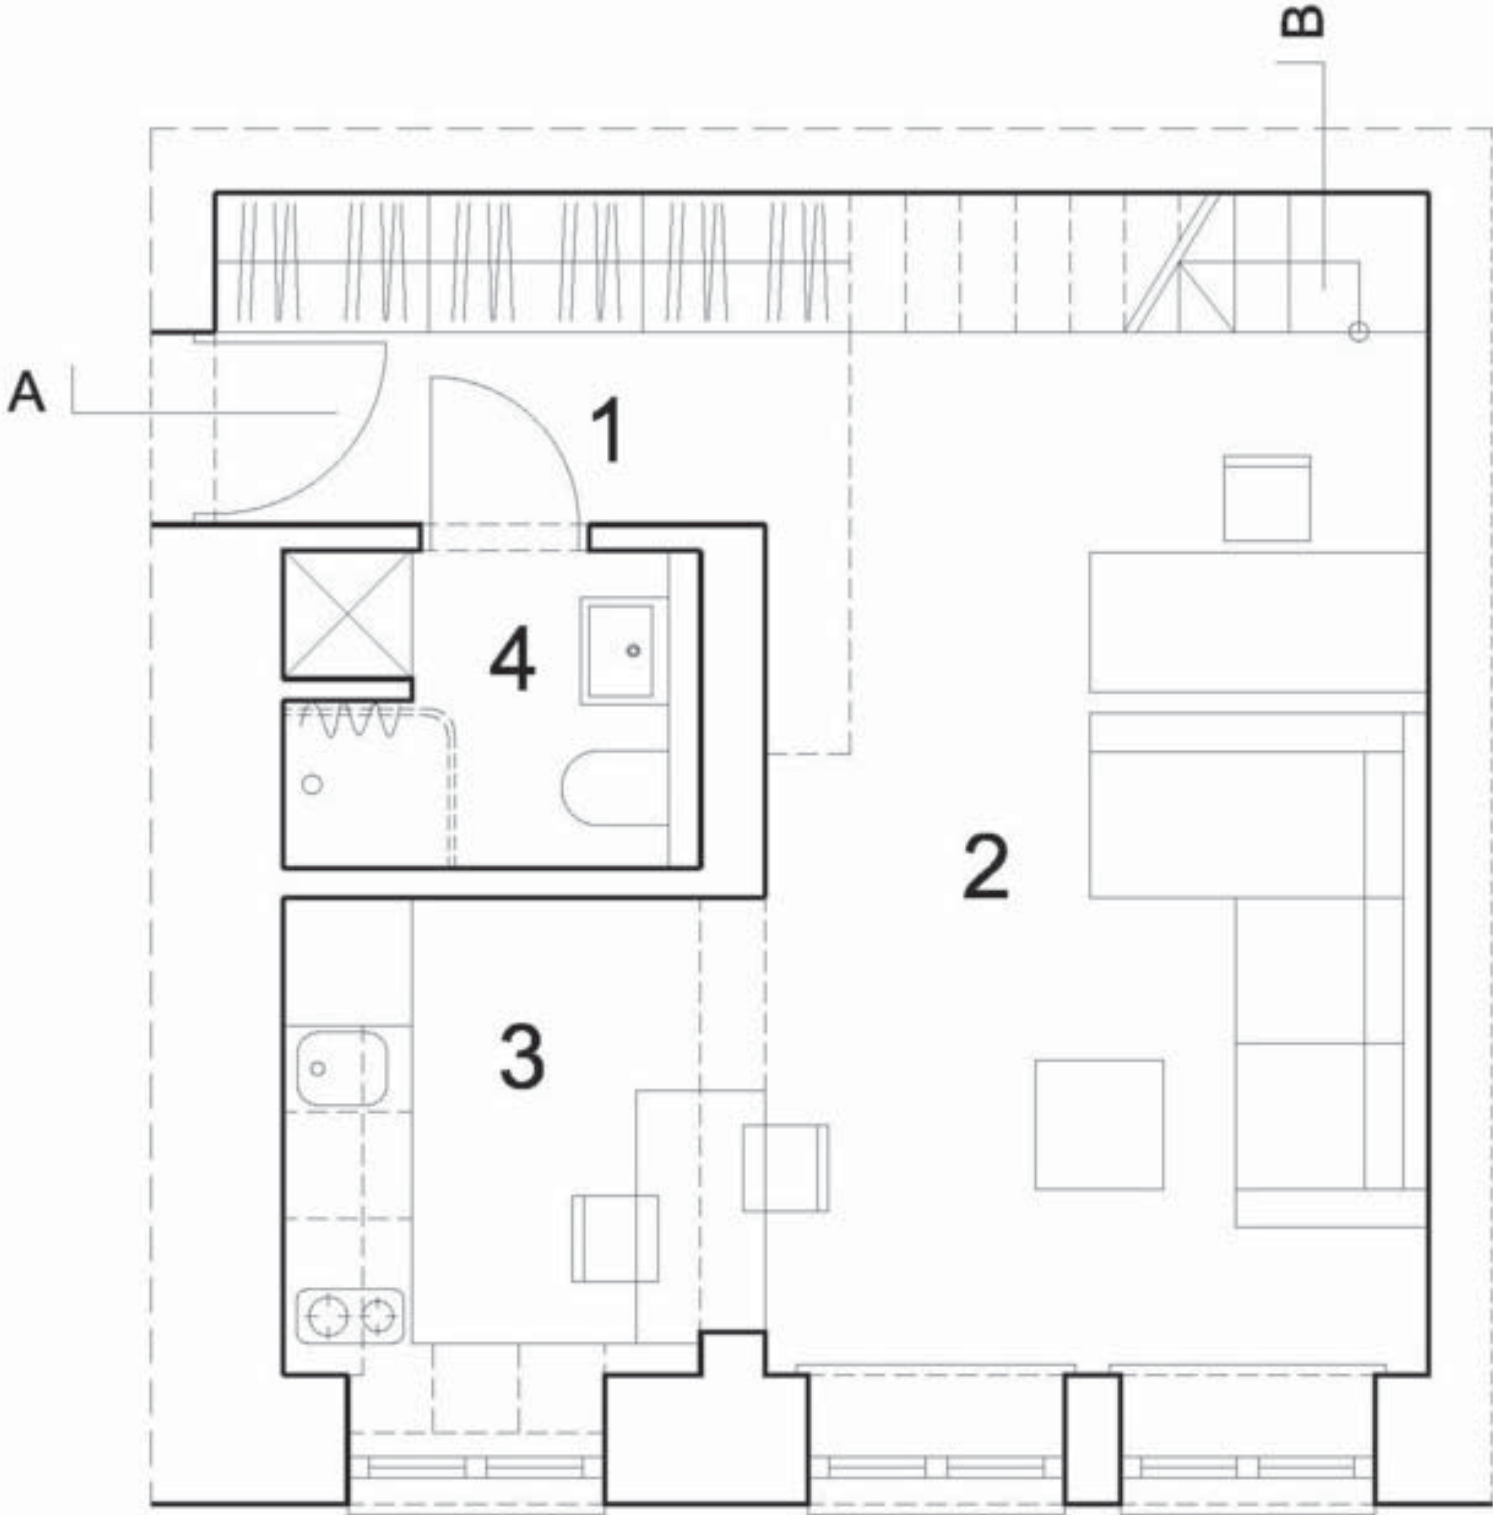

READING DRAWINGS - LINE WEIGHTS + HATCHING

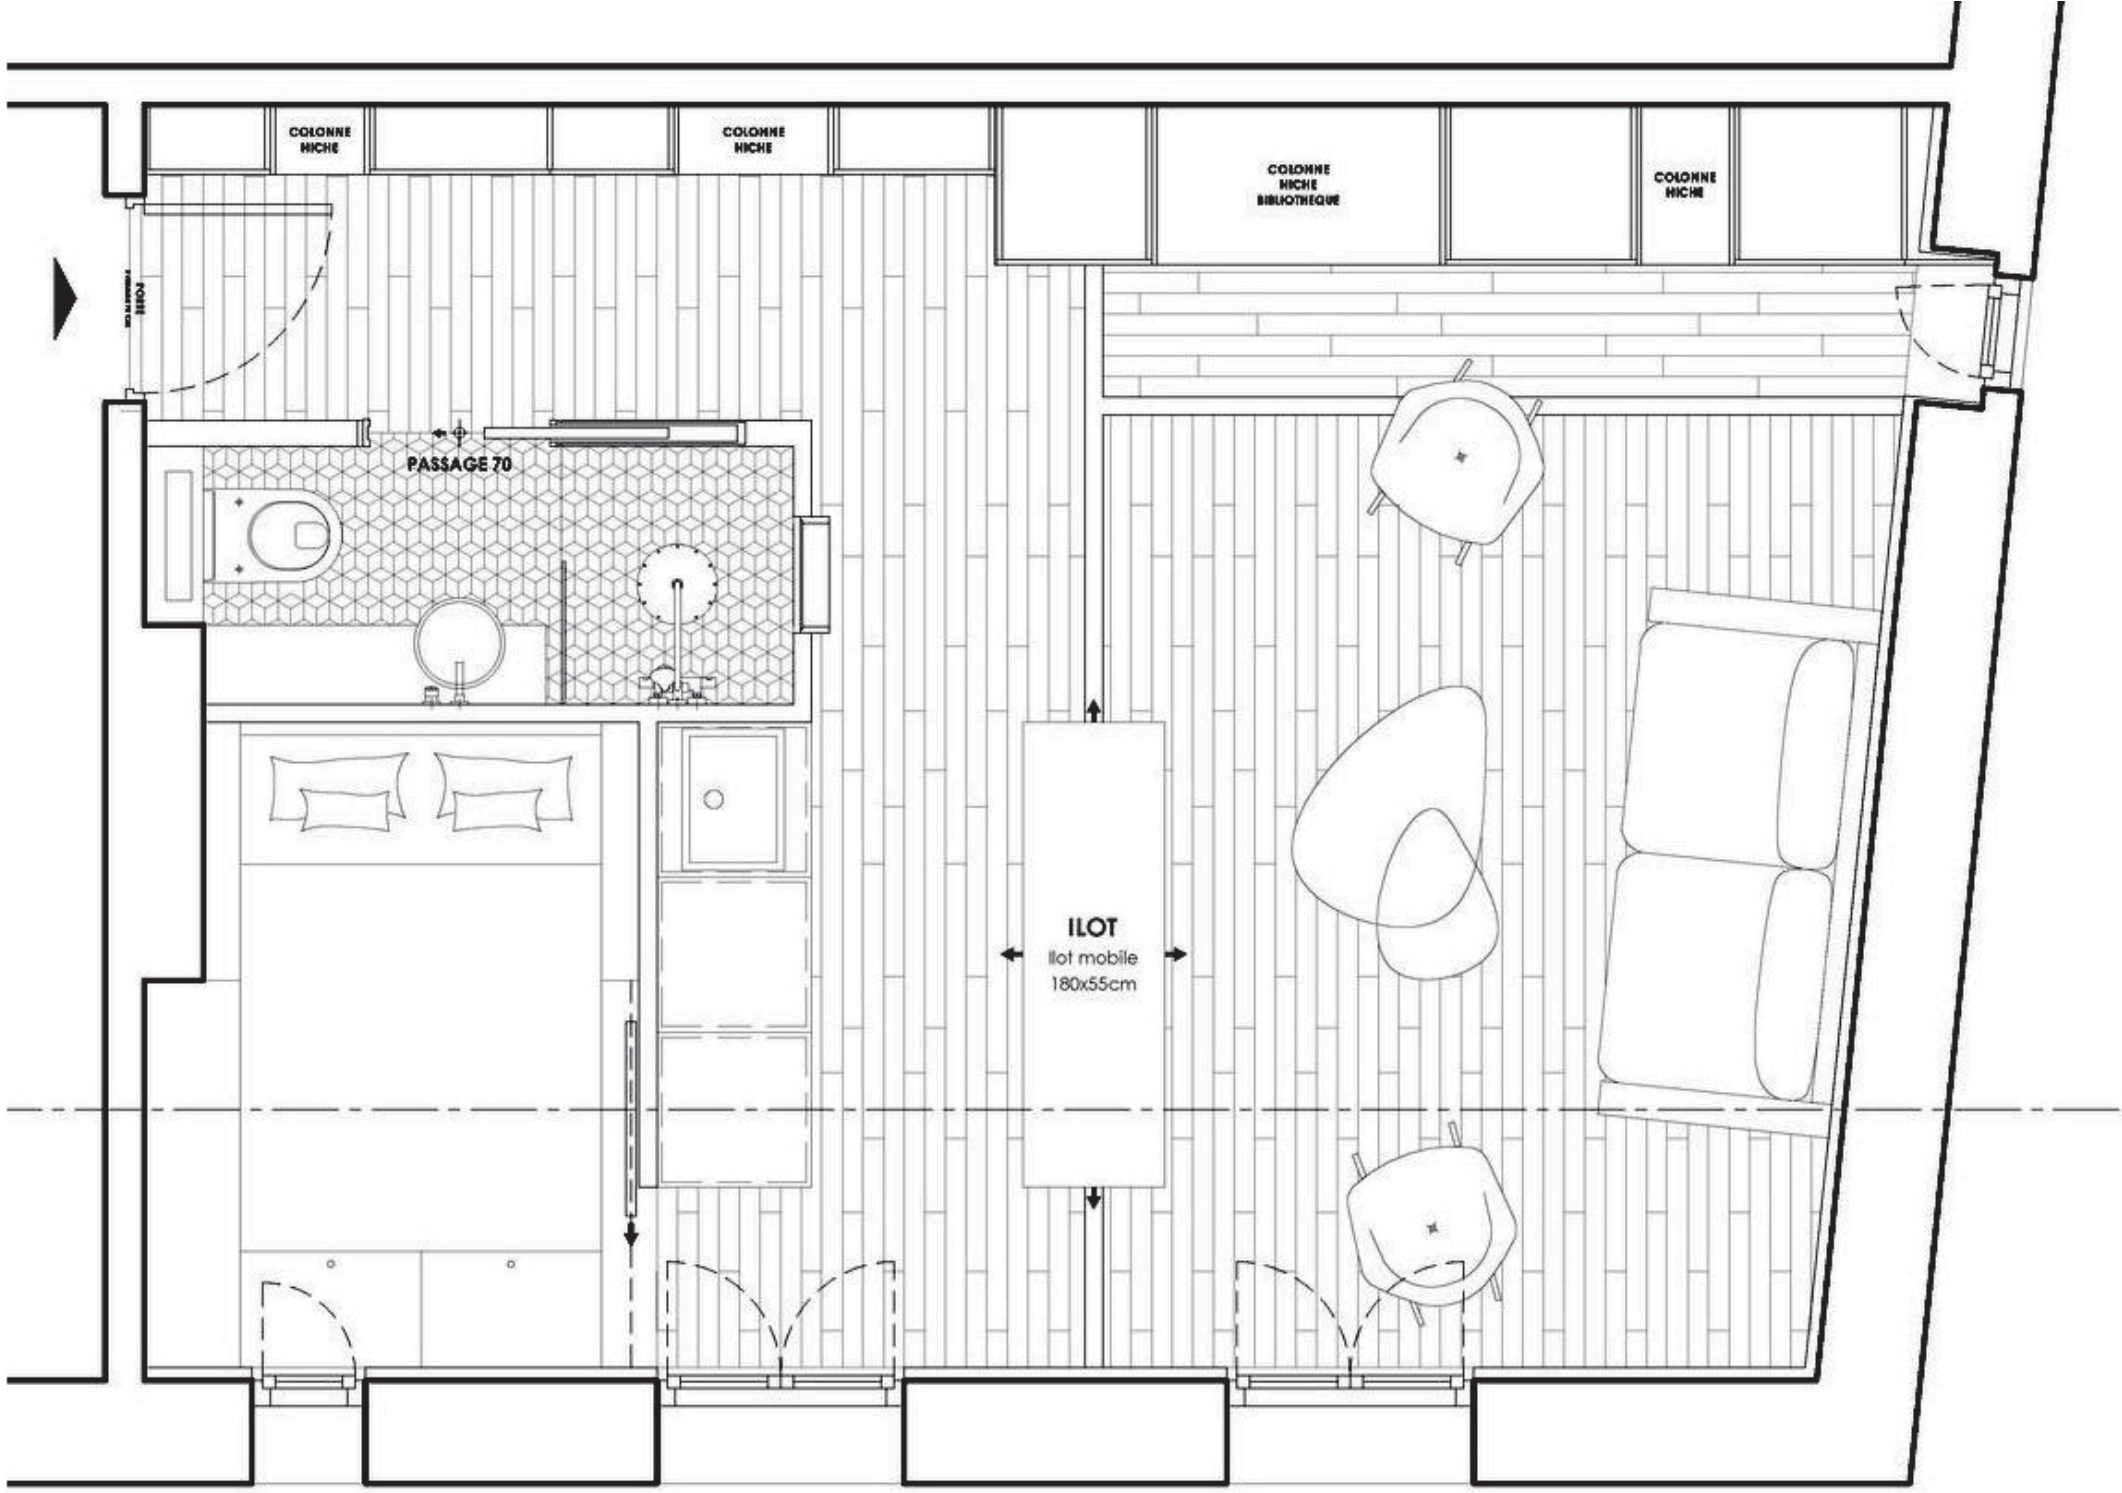

READING DRAWINGS - LINE WEIGHTS + HATCHING

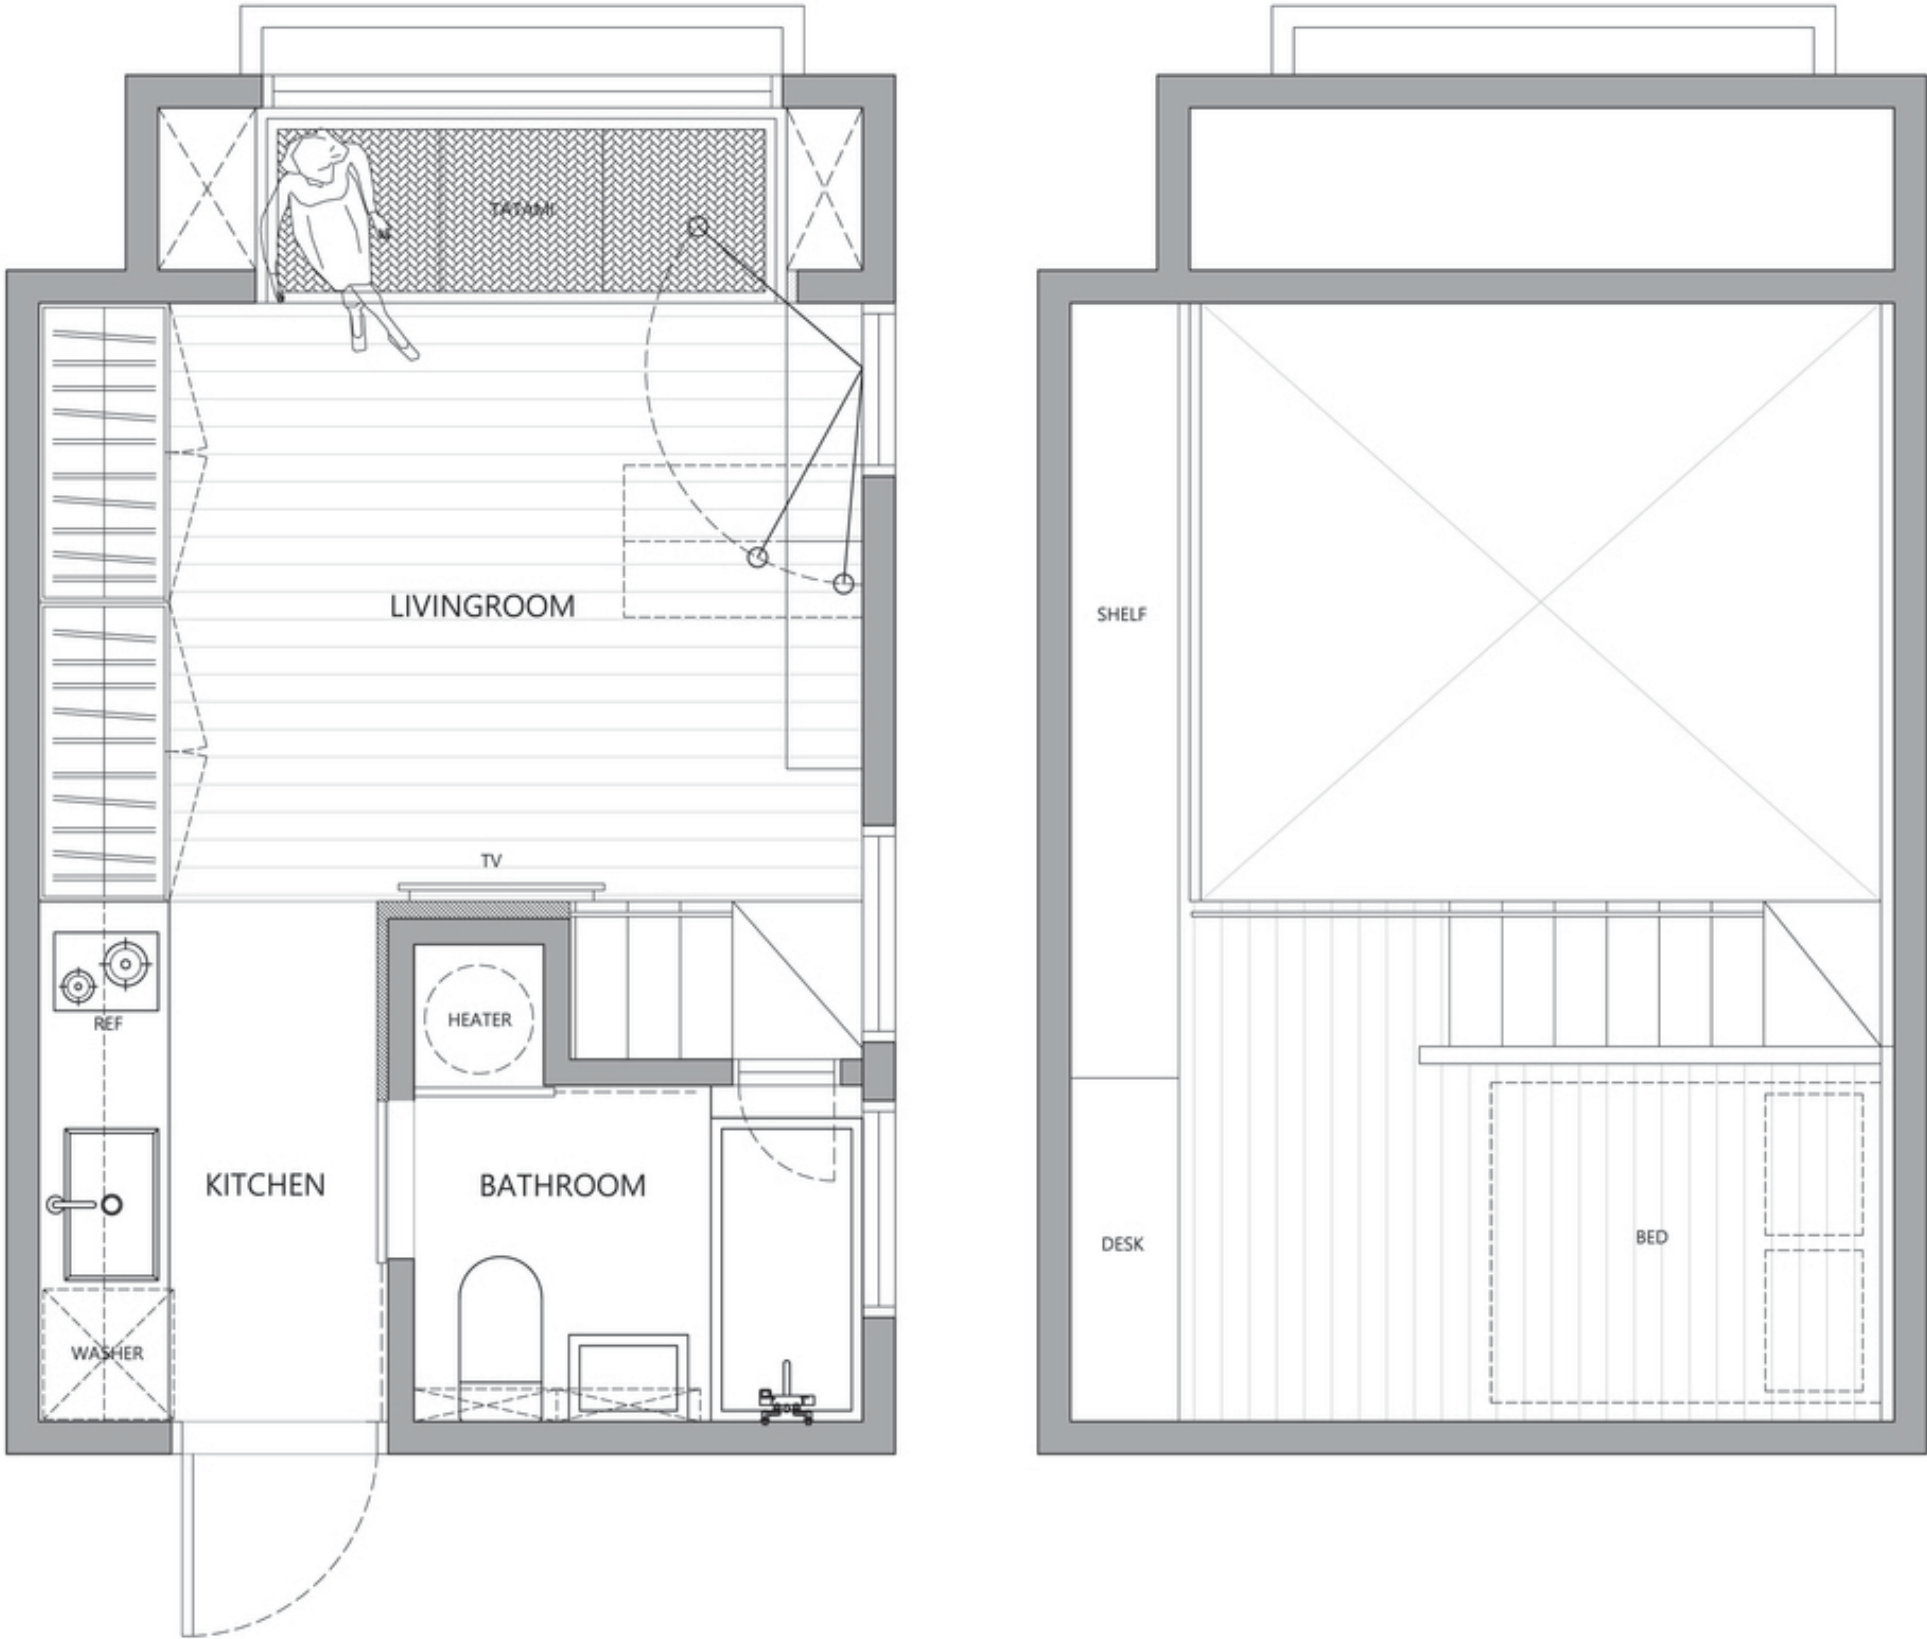

READING DRAWINGS - LINE WEIGHTS + HATCHING

